



ROOF PLAN  
SCALE 1/8"=1'-0"

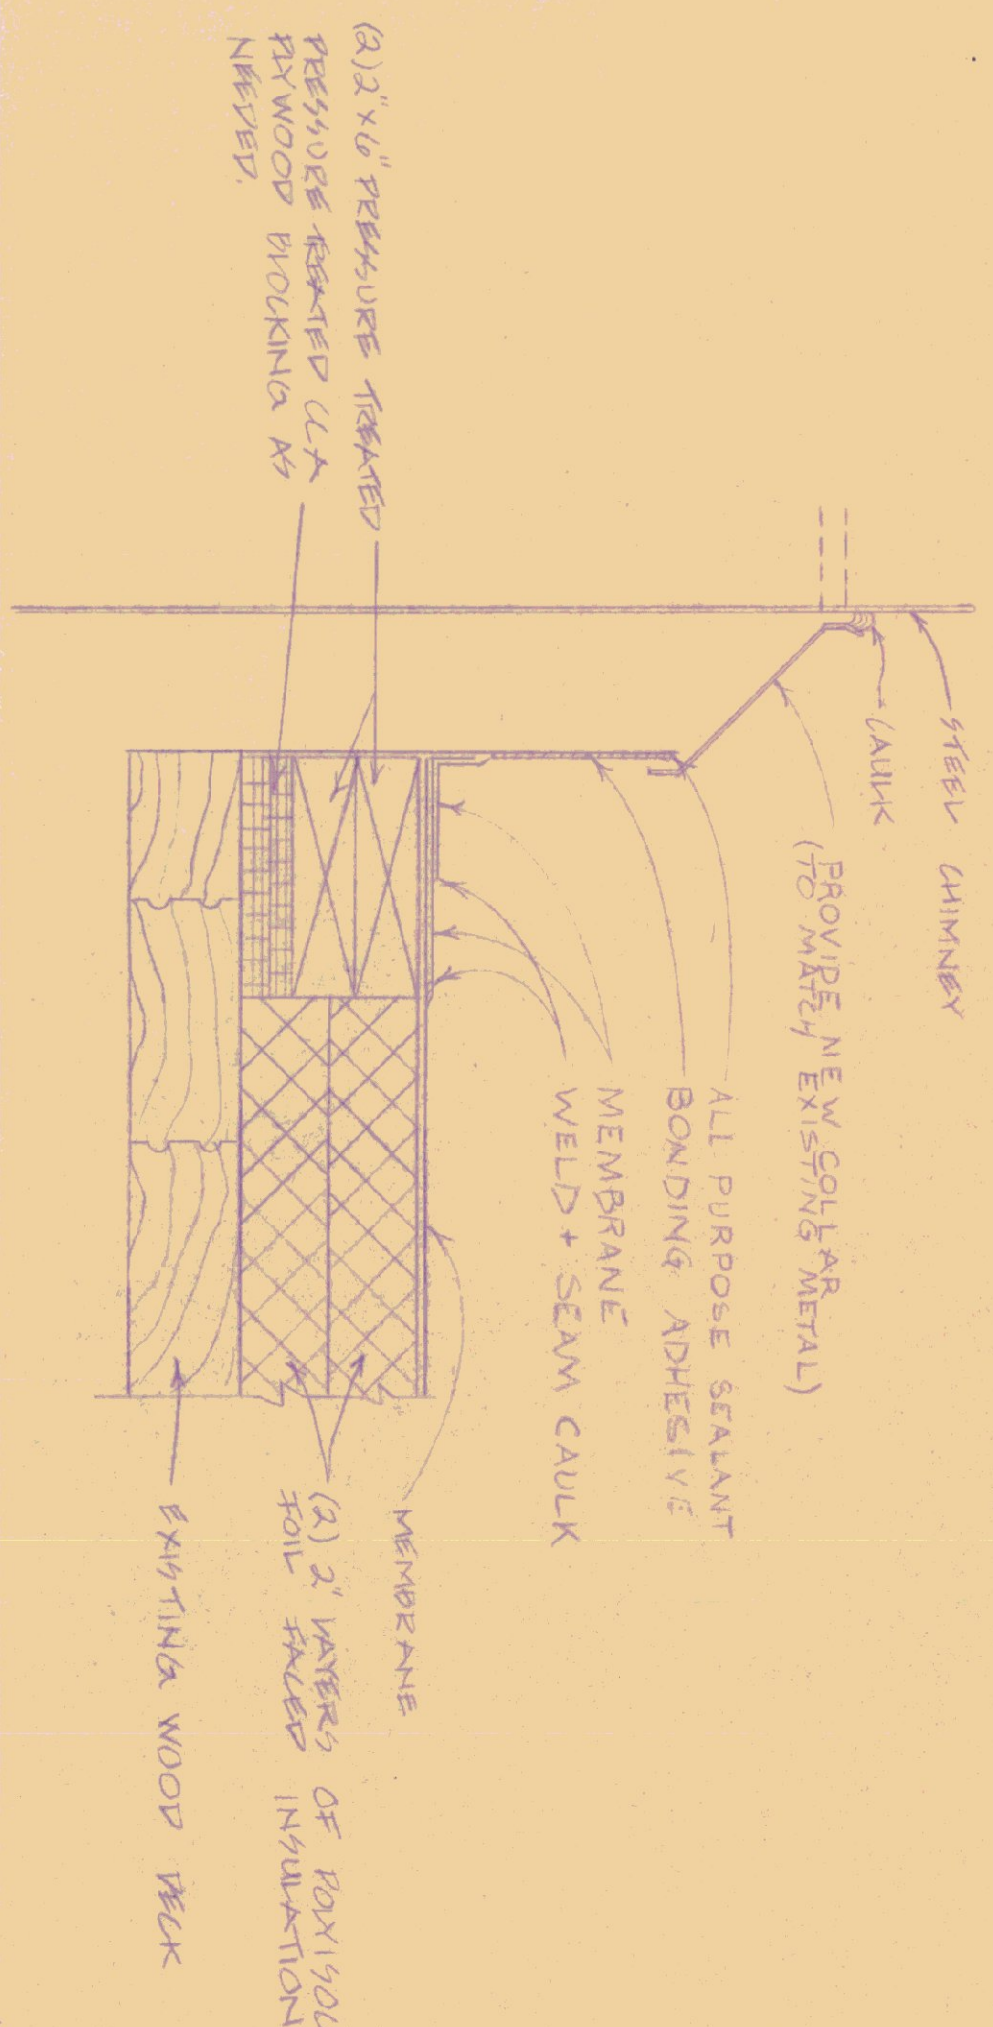


STEEL CHIMNEY DETAIL  
SCALE 3/4"=1'-0"

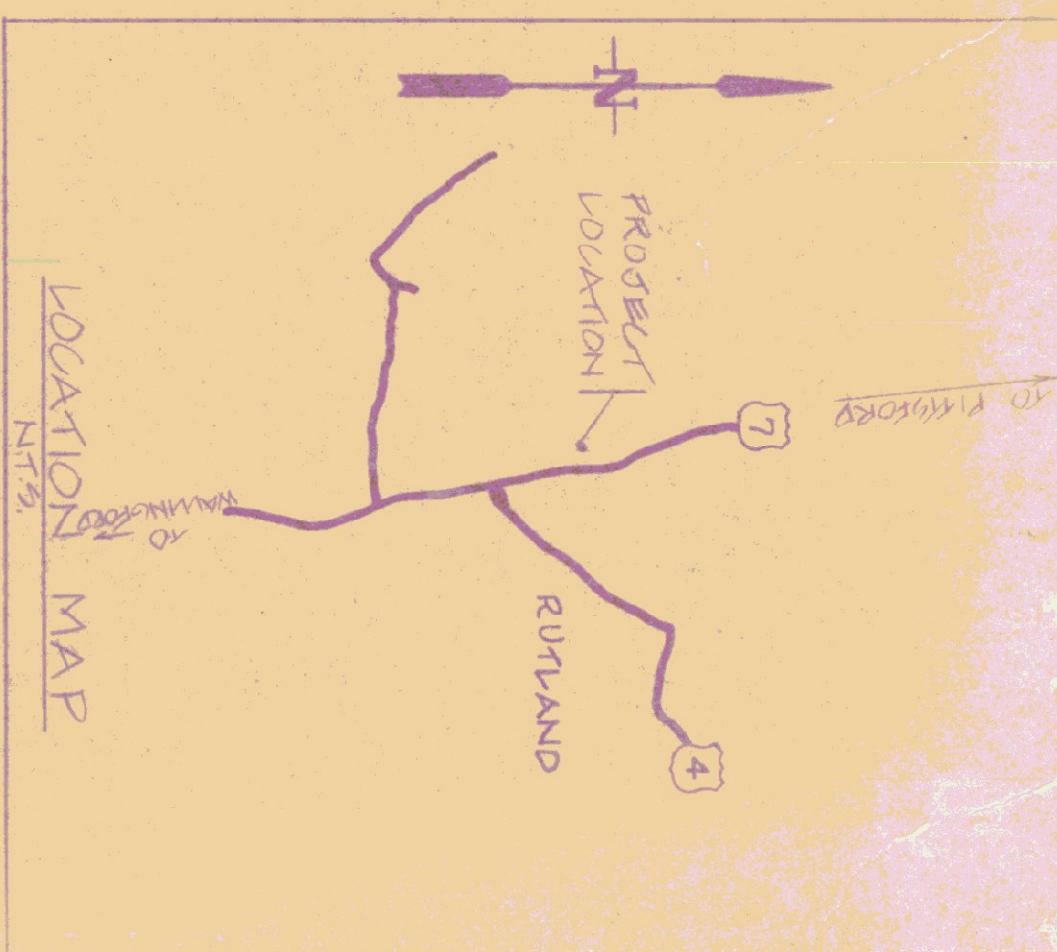


NOTES


- 1) REMOVE EXISTING ROOFING MATERIAL ABOVE WOOD DECKING REPLACE WITH NEW BALLASTED SINGLE-PLY MEMBRANE ROOFING SYSTEM.
- 2) NO WOOD DECK REPERIORTION WAS OBSERVED, ONCE THE WOOD DECK IS EXPOSED ALL AREAS SHOWING SETBACK LOCATION SHOULD BE REMOVED AS DIRECTED BY BUILDING ENGINEER.

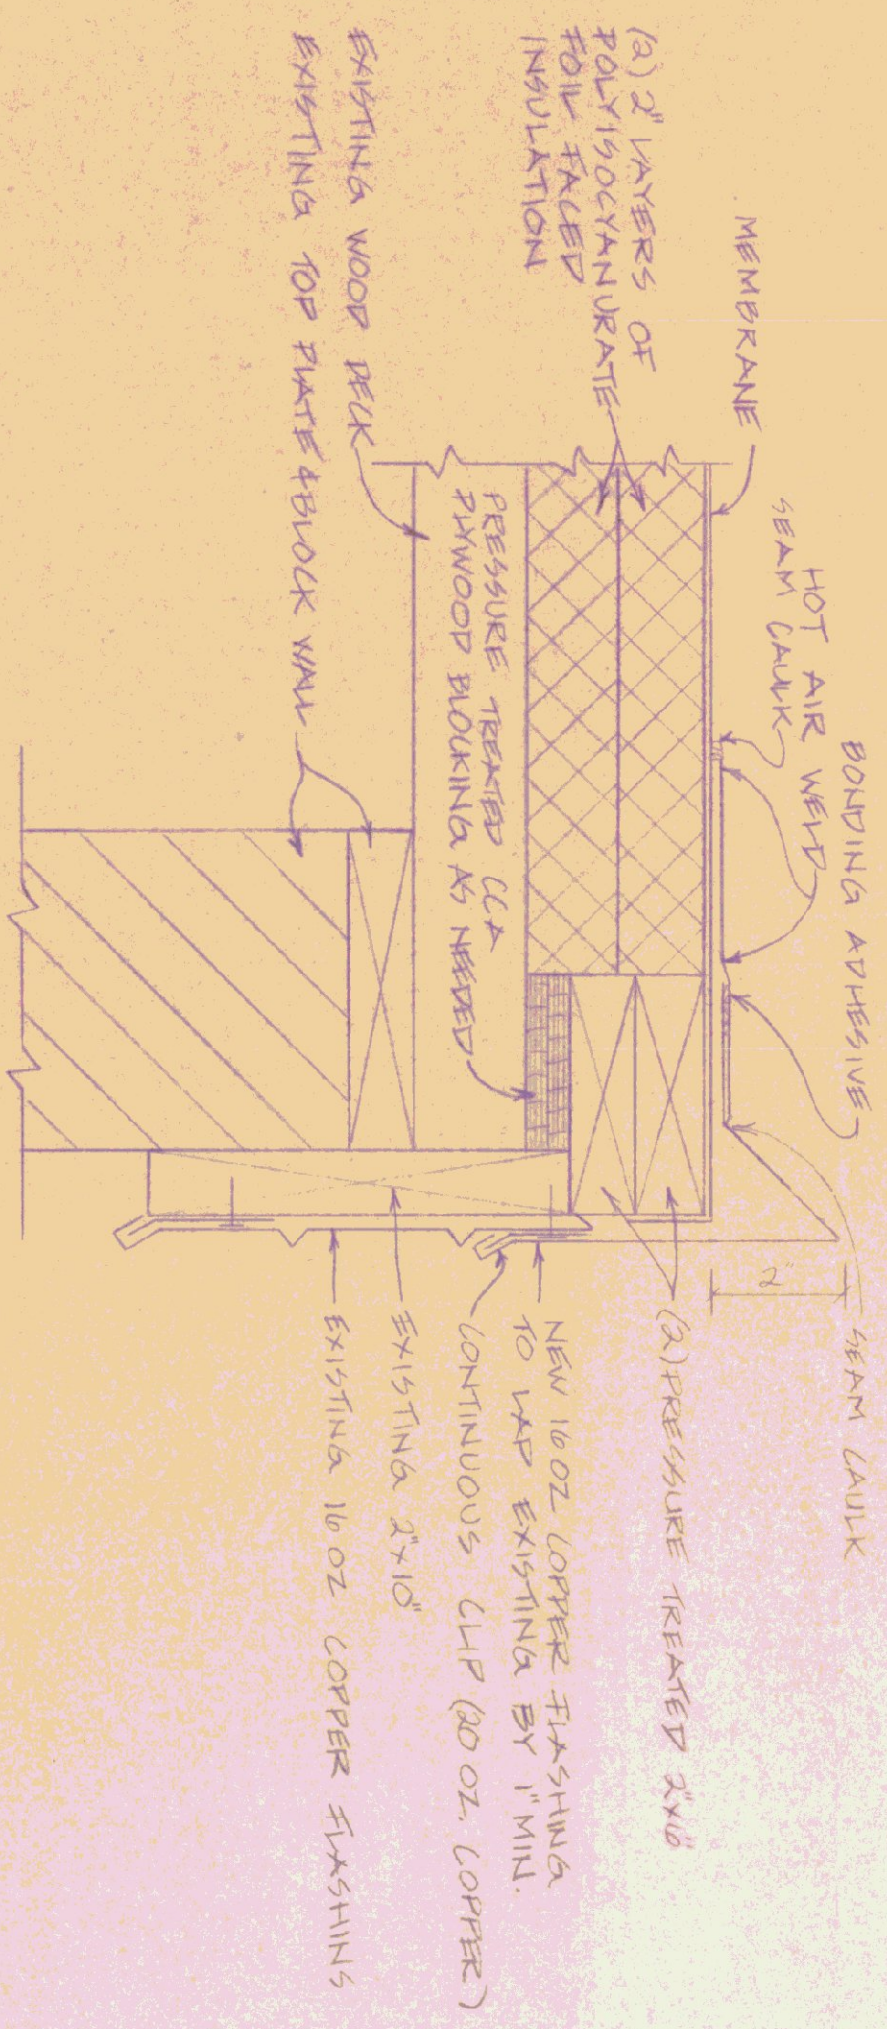

SECTION A-A ROOF RAKE EDGE  
SCALE 3/4"=1'-0"

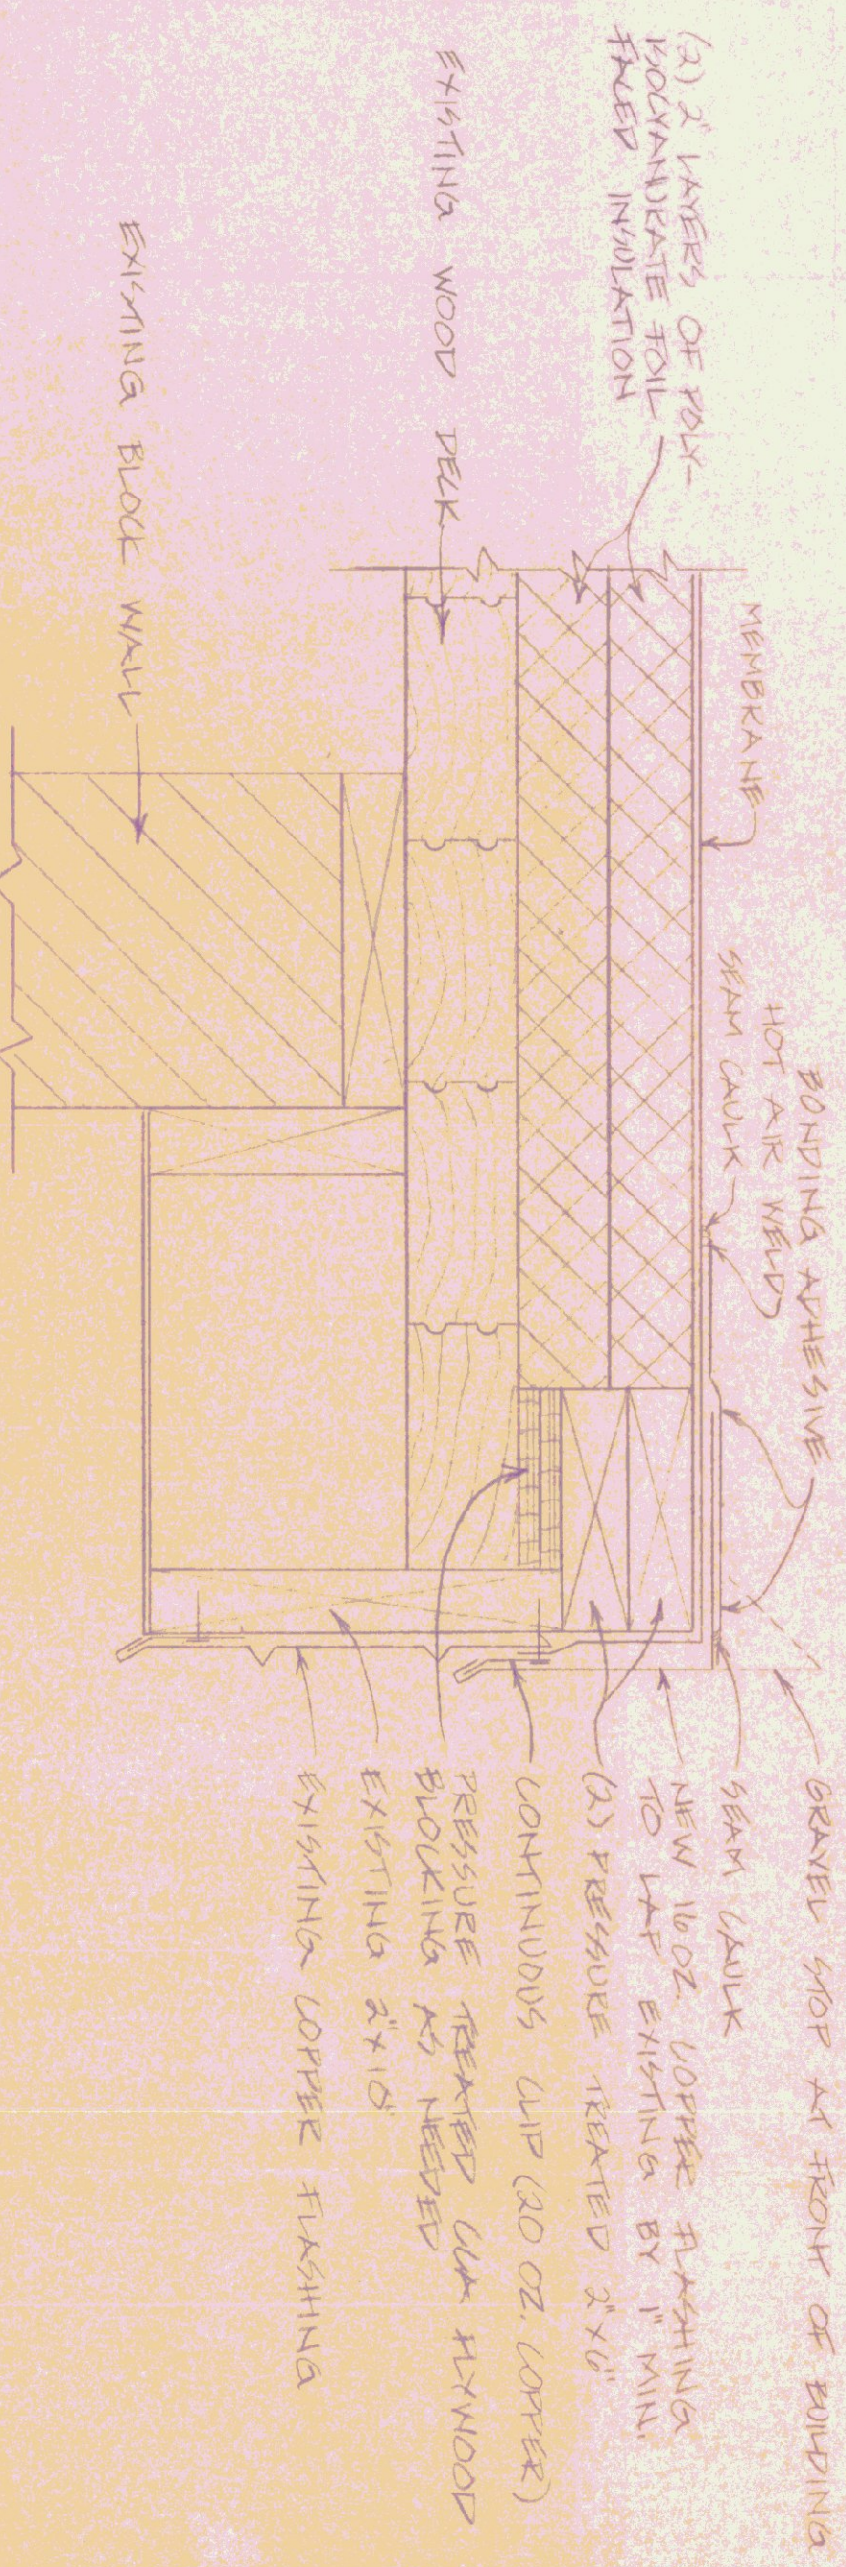

SECTION B-B ROOF RIP EDGE  
SCALE 3/4"=1'-0"

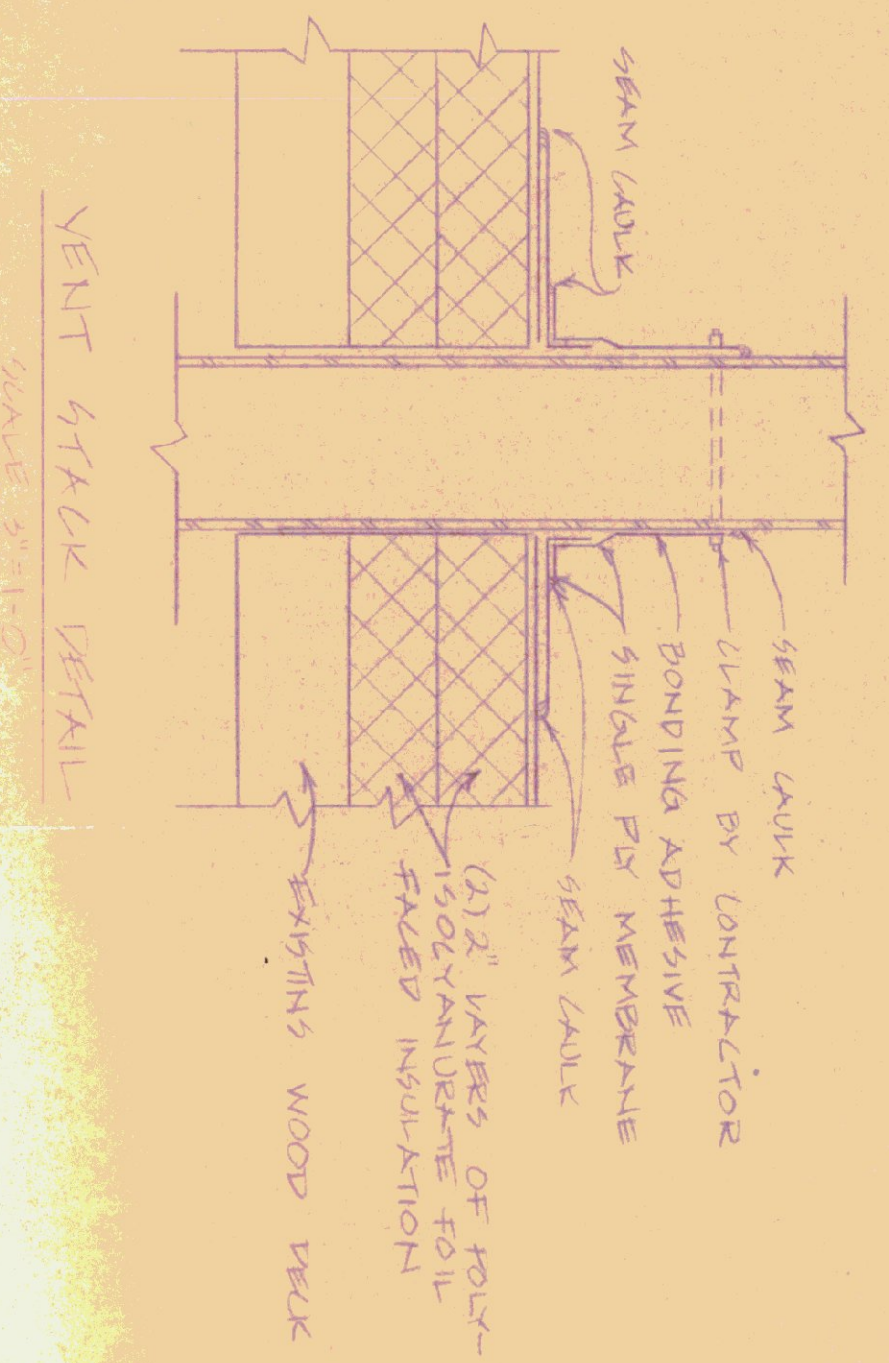

VENT STACK DETAIL  
SCALE 3/4"=1'-0"



CHIMNEY FLASHING DETAIL  
SCALE 3/4"=1'-0"

STATE OF VERMONT		DEPARTMENT OF STATE BUILDINGS	
AGENCY OF ADMINISTRATION		MONTPELIER	
AGENCY OF TRANSPORTATION		RUTLAND & EAT GARAGE	
RECONSTRUCTION PROJECT		WORK	
DATE: 12-1-2010	SCALE: AS SHOWN	REVISIONS:	ENG. NO. K-1
DRAWN BY: K. BISHOP	APPROVED BY: E. TRATT		1 OF 1

M