




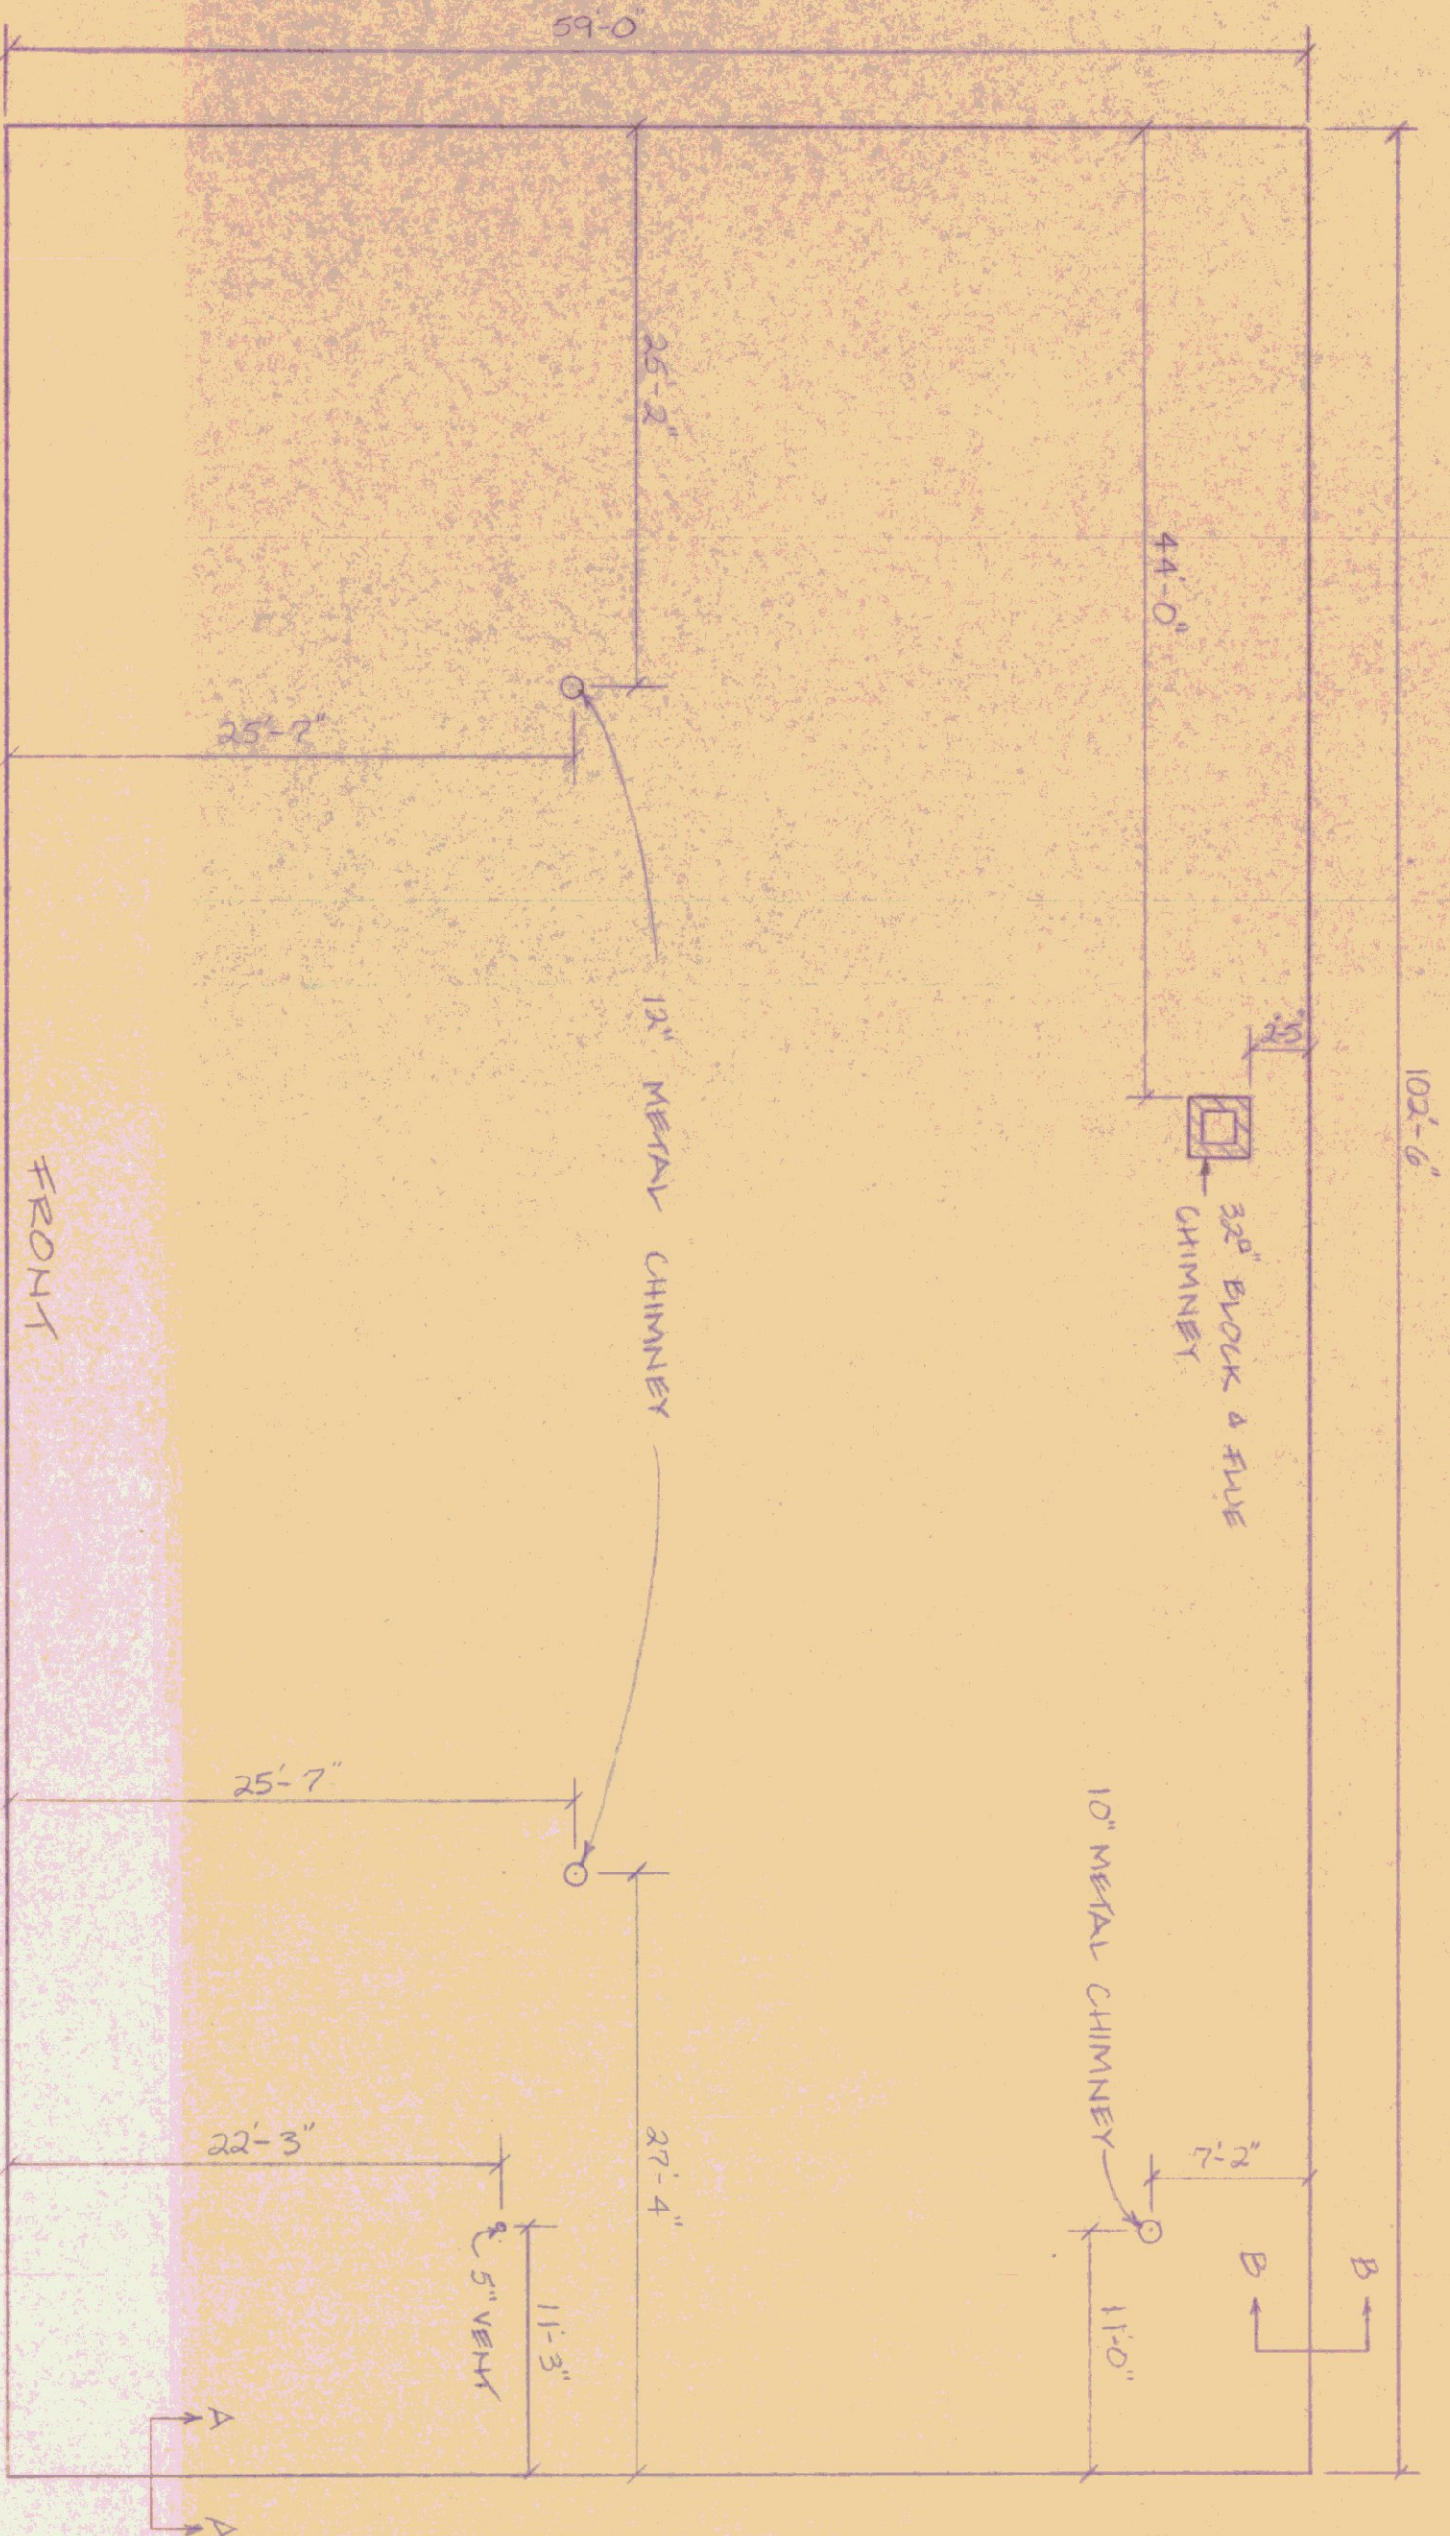


ROOF PLAN
SCALE 1/8"=1'-0"

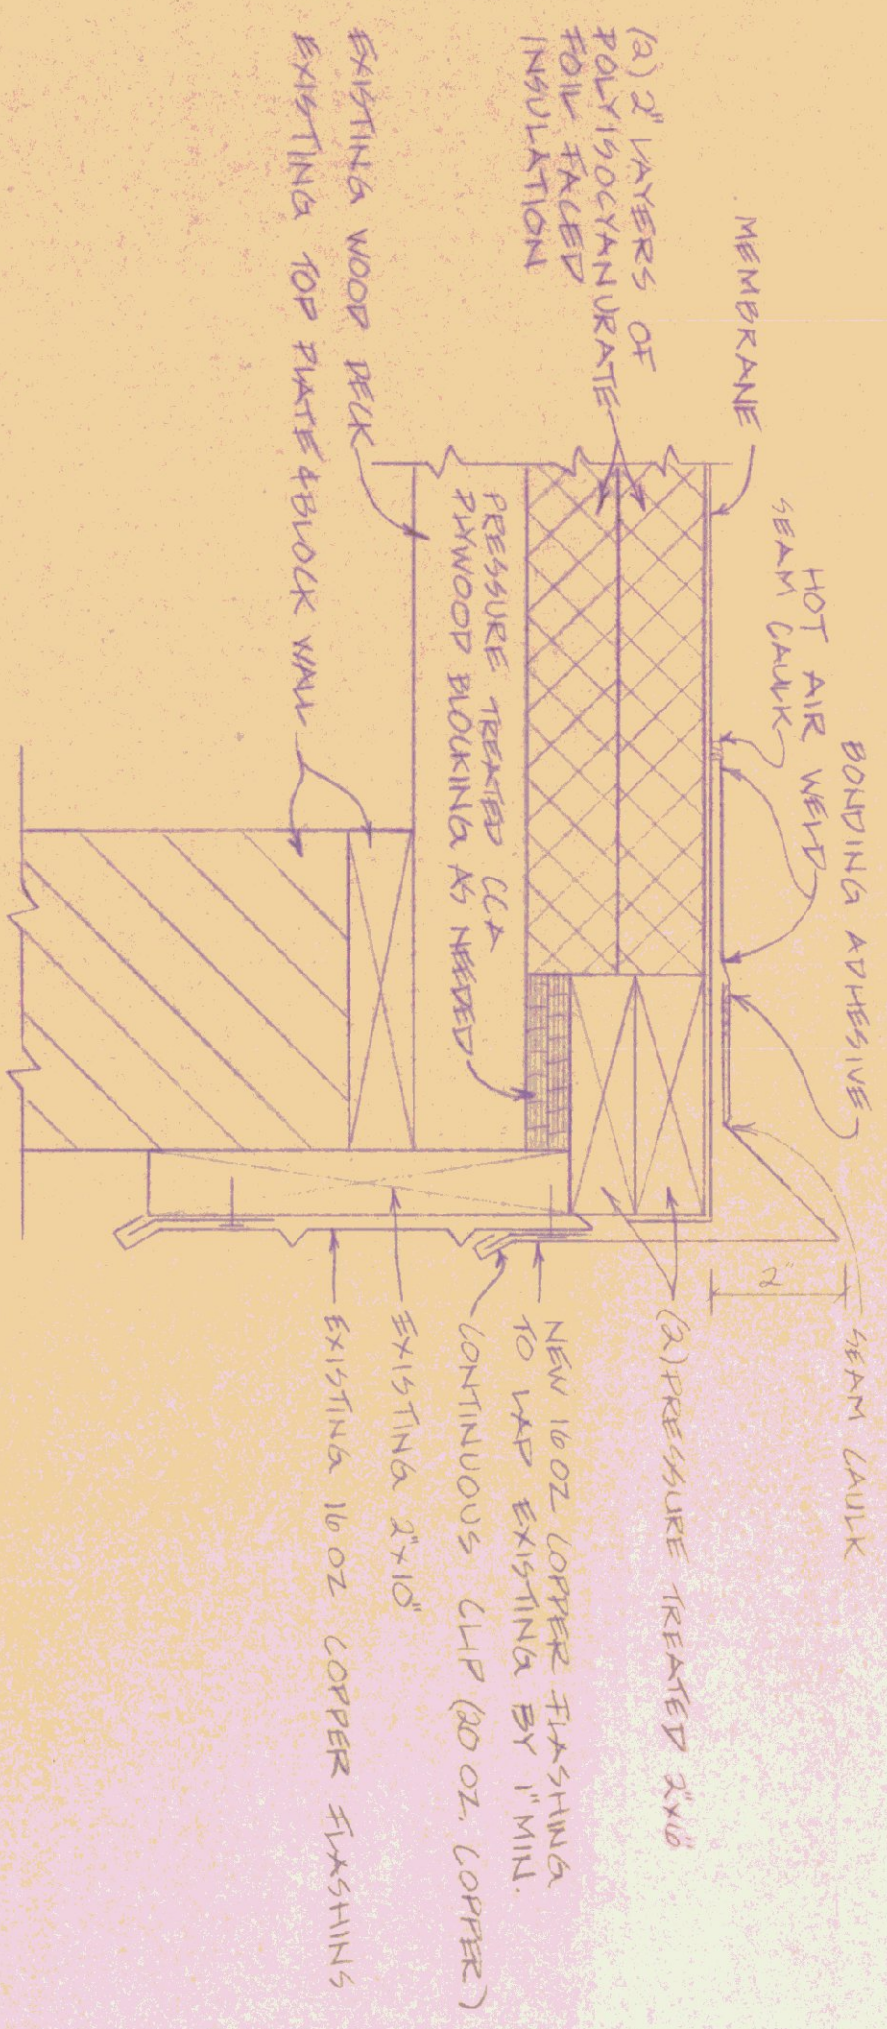


SECTION A-A ROOF RAKE EDGE
SCALE 3/4"=1'-0"

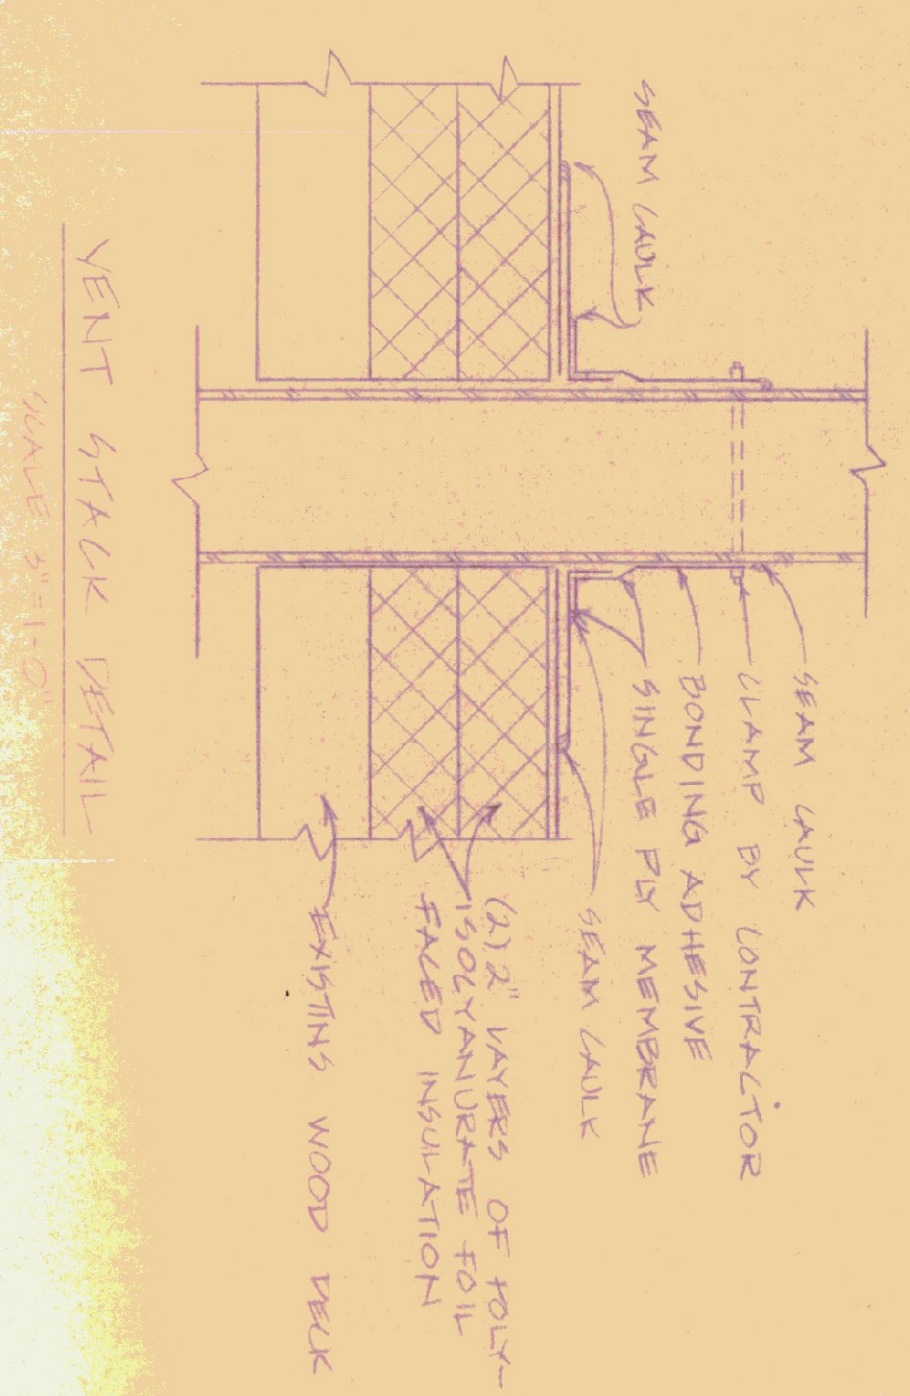

VENT STACK DETAIL
SCALE 3/4"=1'-0"

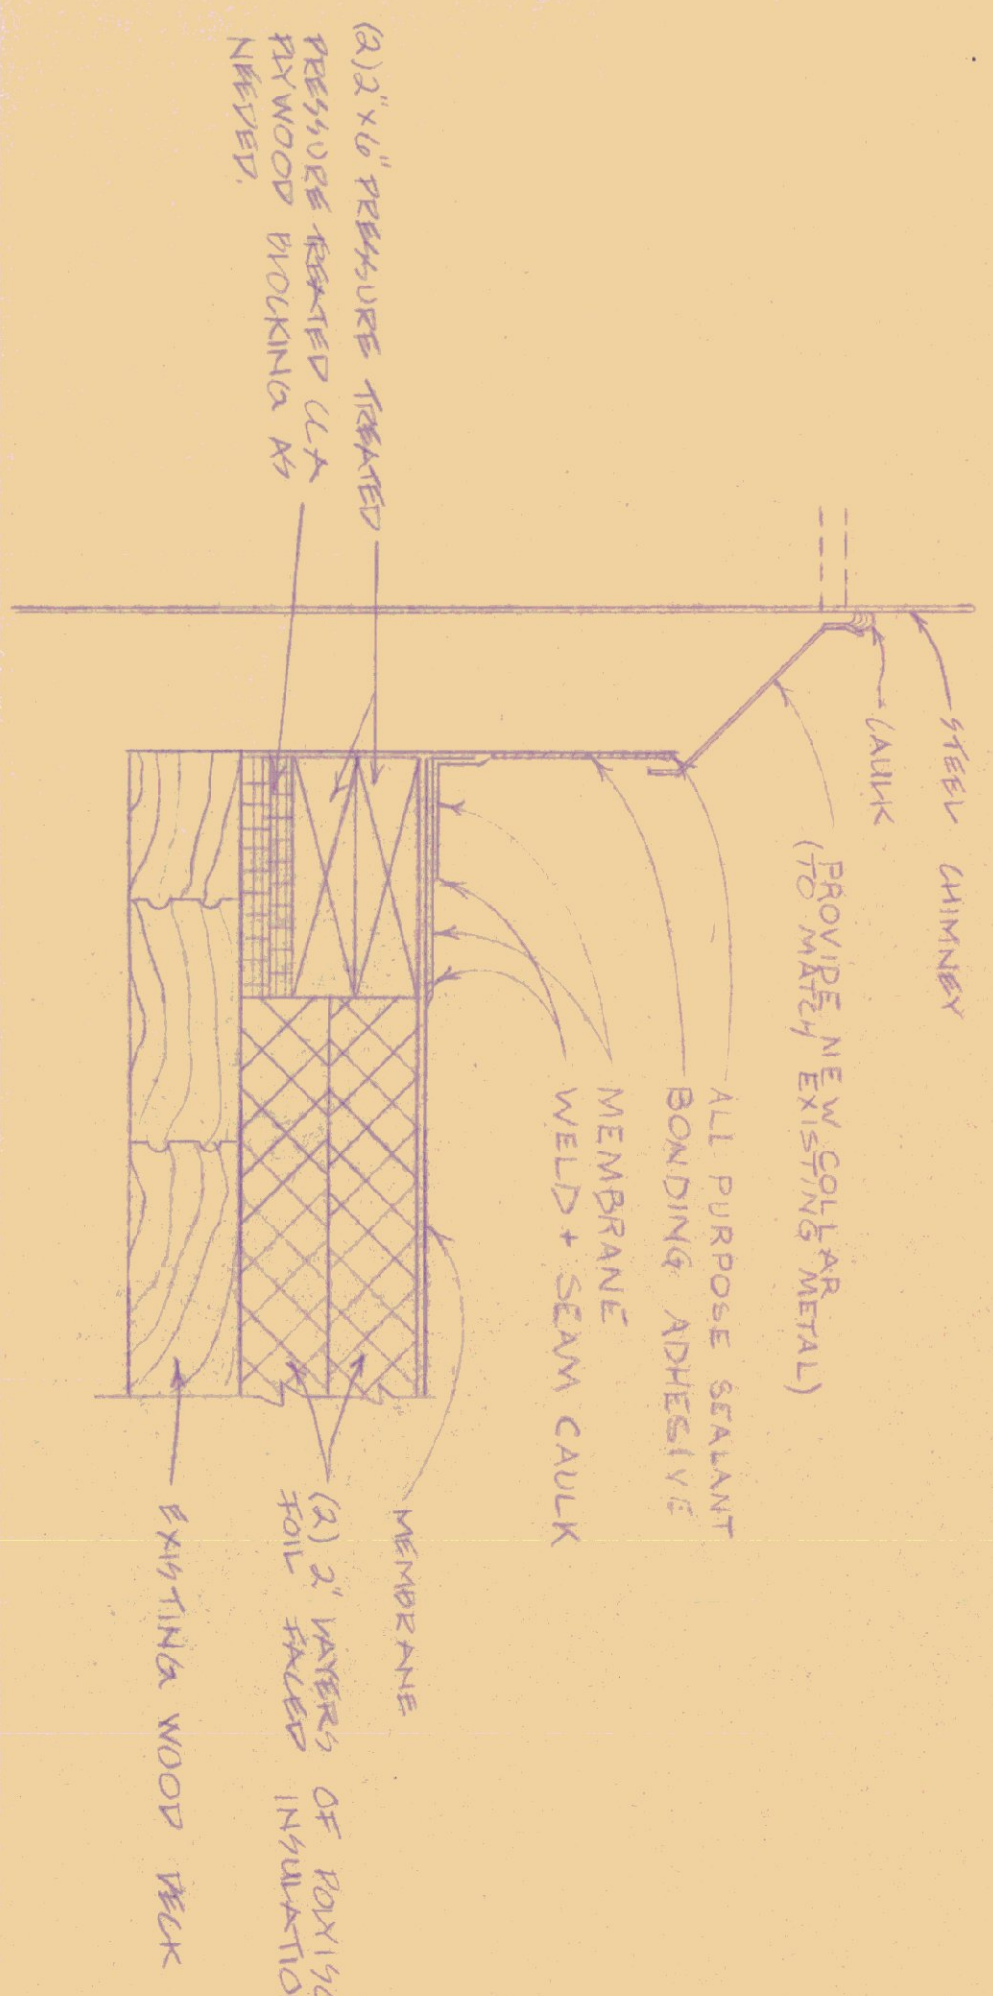


STEEL CHIMNEY DETAIL
SCALE 3/4"=1'-0"

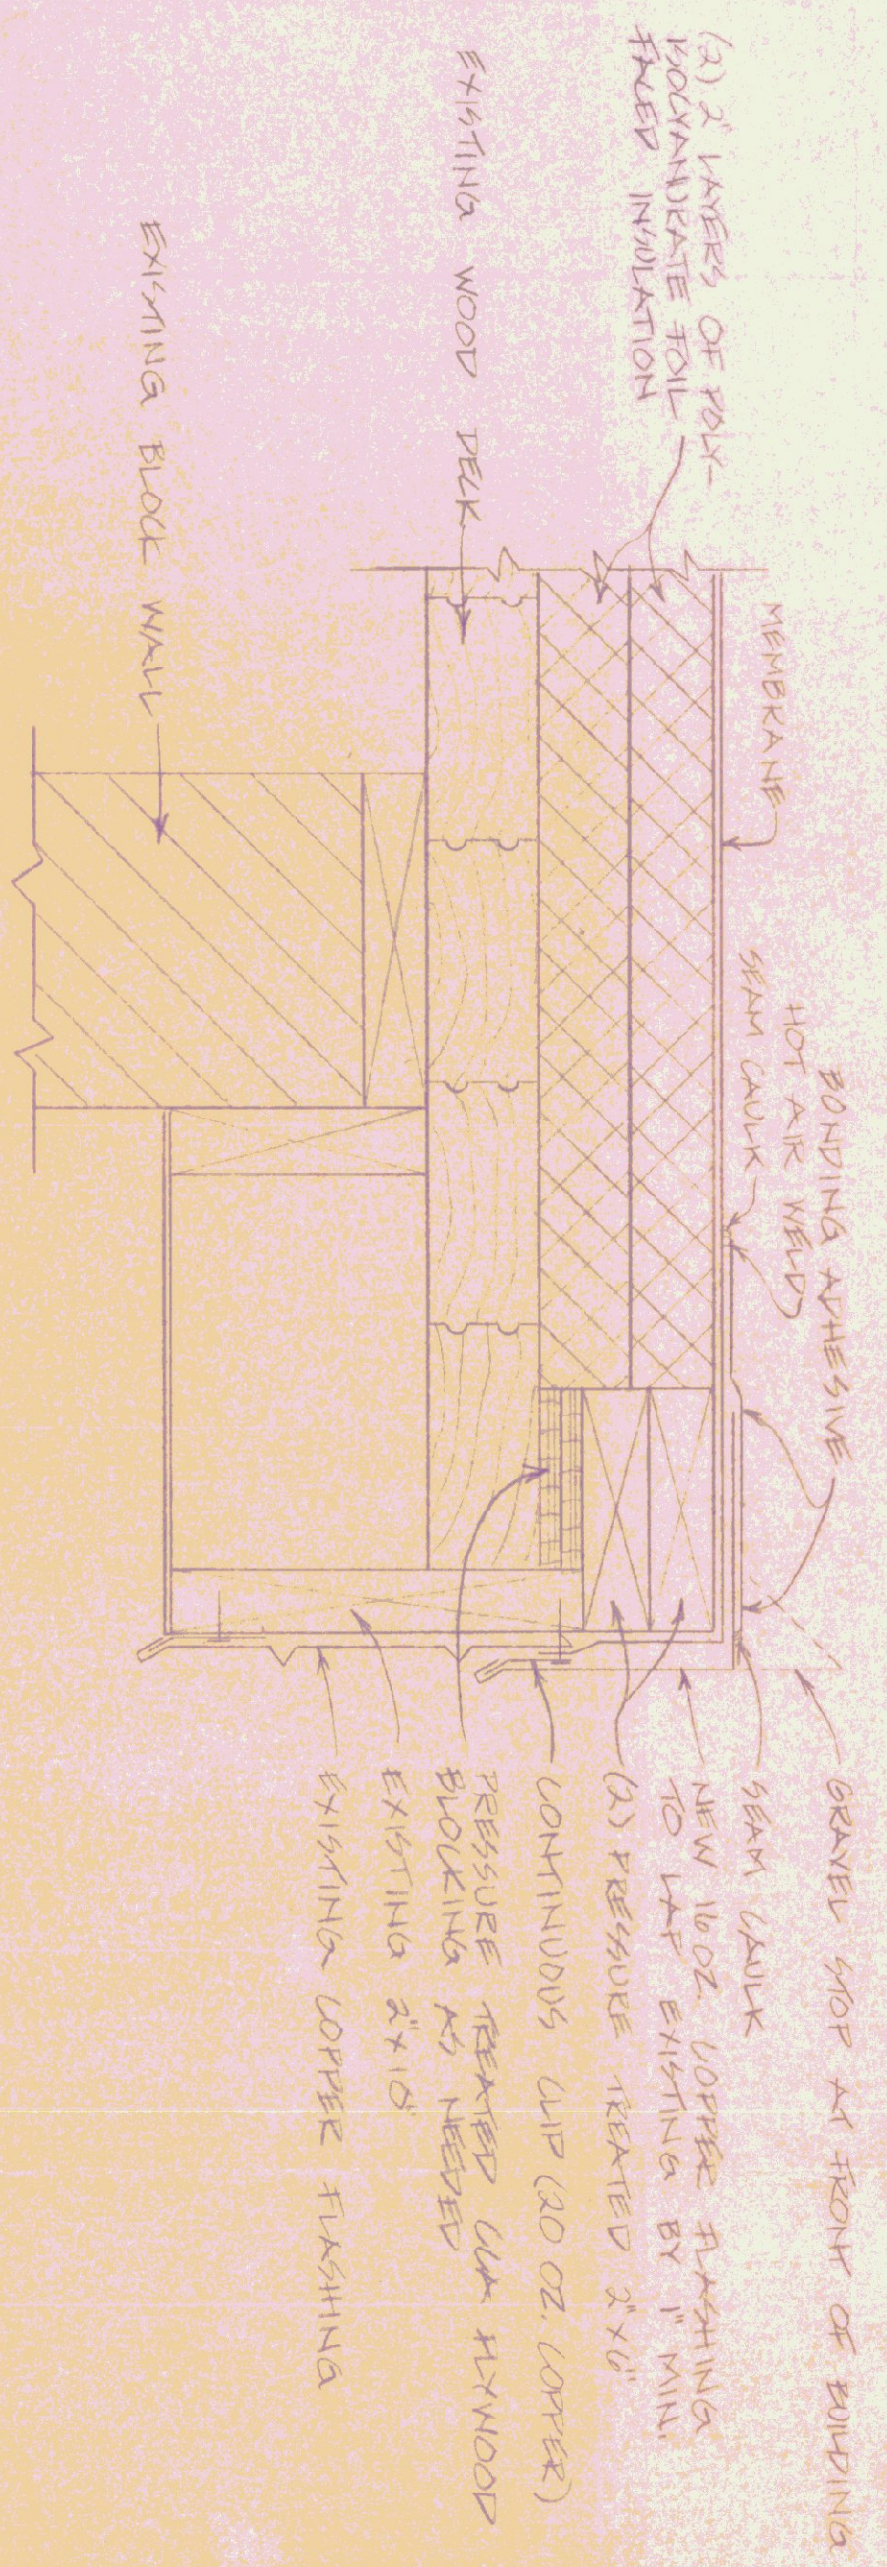

SECTION B-B ROOF RIP EDGE
SCALE 3/4"=1'-0"



CHIMNEY FLASHING DETAIL
SCALE 3/4"=1'-0"

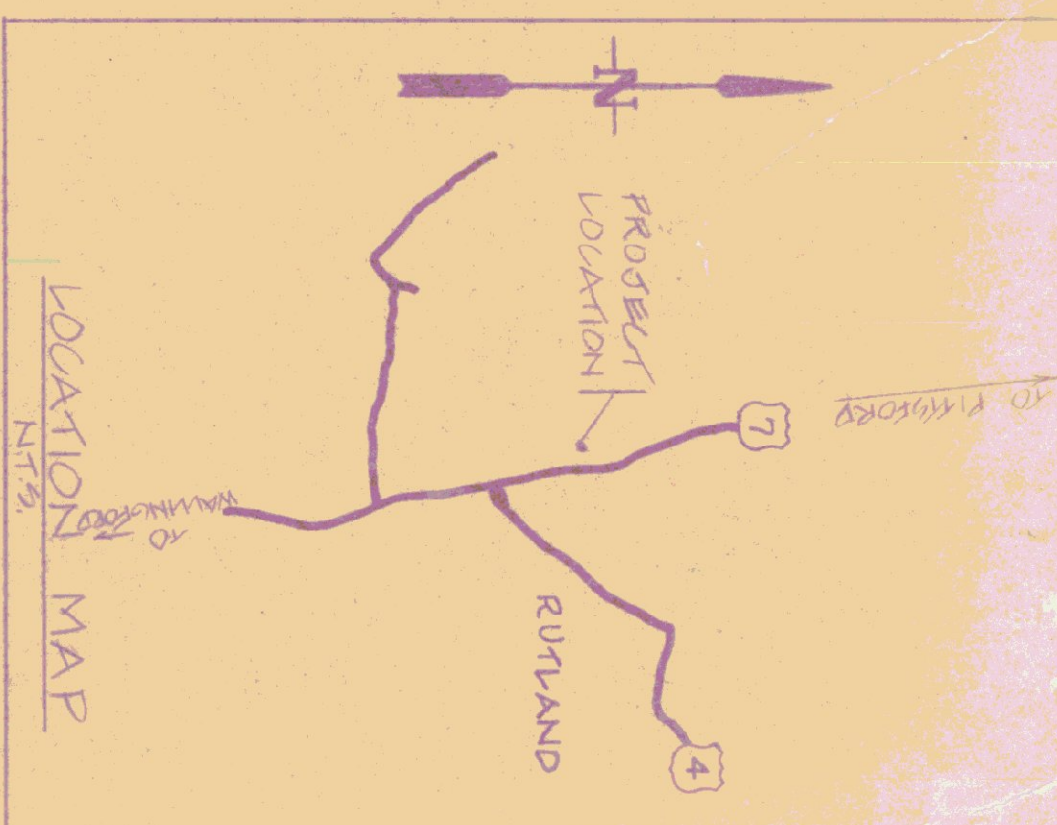

LOCATION MAP

- NOTES**
- 1) REMOVE EXISTING ROOFING MATERIAL ABOVE WOOD DECKING. REPLACE WITH NEW EVALUATED SINGLE-PLY MEMBRANE ROOFING SYSTEM.
 - 2) NO WOOD DECK REPERFORATION WAS OBSERVED. ONCE THE WOOD DECK IS EXPOSED ALL AREAS SHOWING CHECKS, ROTATION SHOULD BE REMOVED AS DIRECTED BY BUILDING ENGINEER.

STATE OF VERMONT				DWG. NO.	
DEPARTMENT OF STATE BUILDINGS				K-1	
AGENCY OF ADMINISTRATION				VERMONT	
MONTPELIER					
AGENCY OF TRANSPORTATION					
RUTLAND & EAT GARAGE					
REDEMPTION PROJECT					
DATE	SCALE	REVISIONS			
12-1-2025	1/8"=1'-0"				
DRAWN BY: K. BISHOP	APPROVED BY: E. TRATT				