




ROOF PLAN VIEW
SCALE 1/8" = 1'-0"

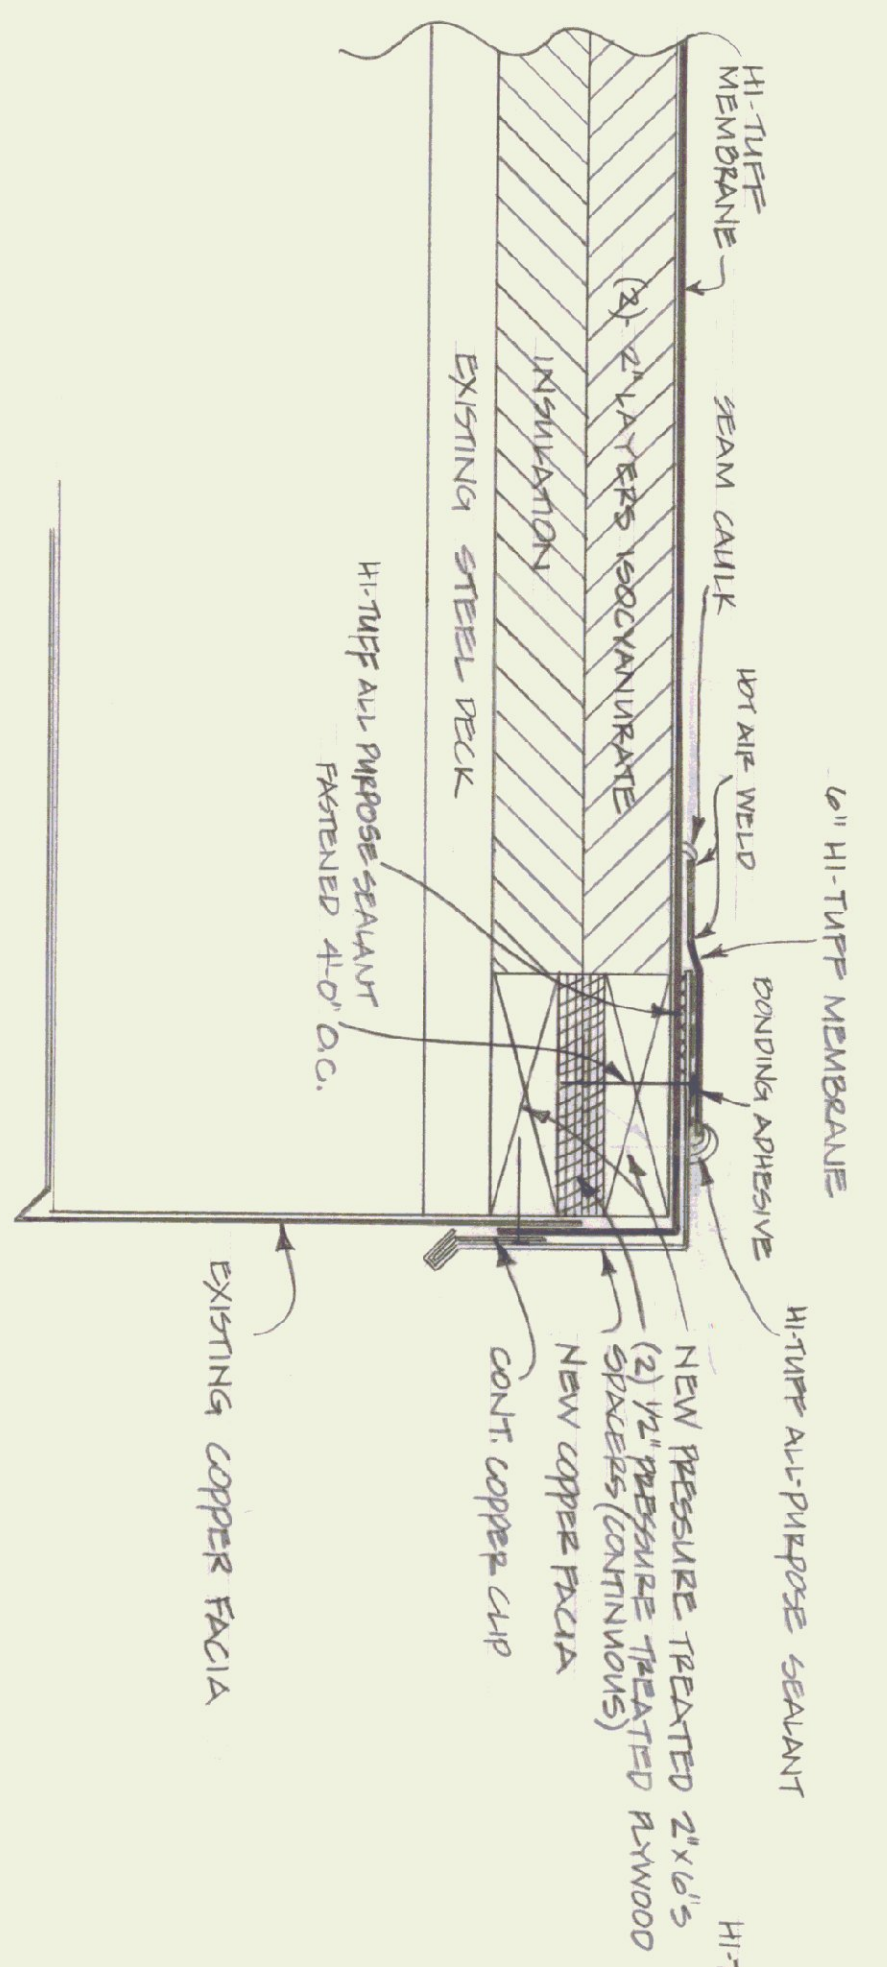


SECTION A-A DRIP EDGE DETAIL
SCALE 3/8" = 1'-0"

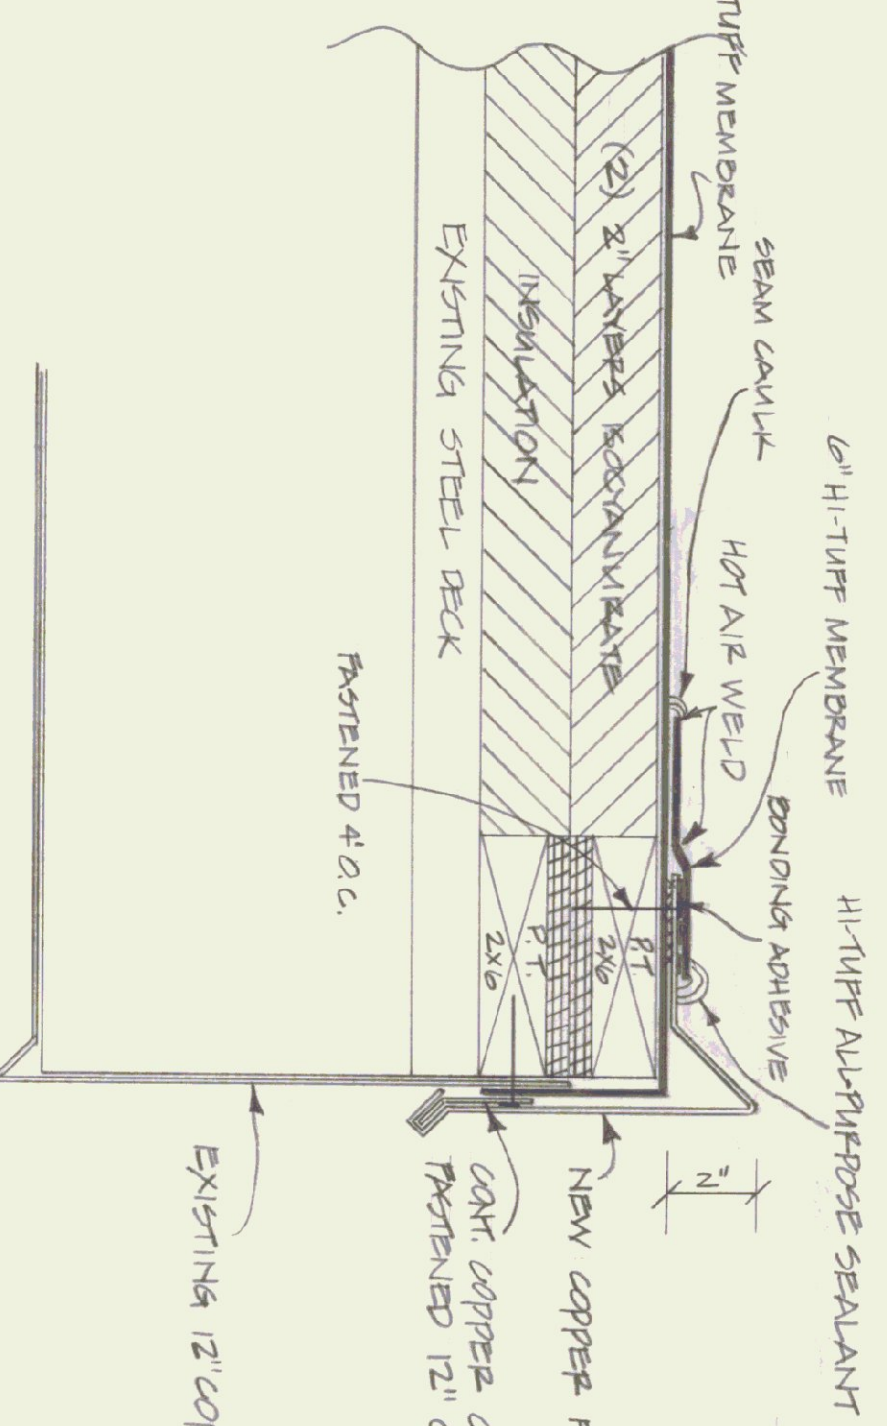


SECTION B-B NON-DRIP EDGE DETAIL
SCALE 3/8" = 1'-0"

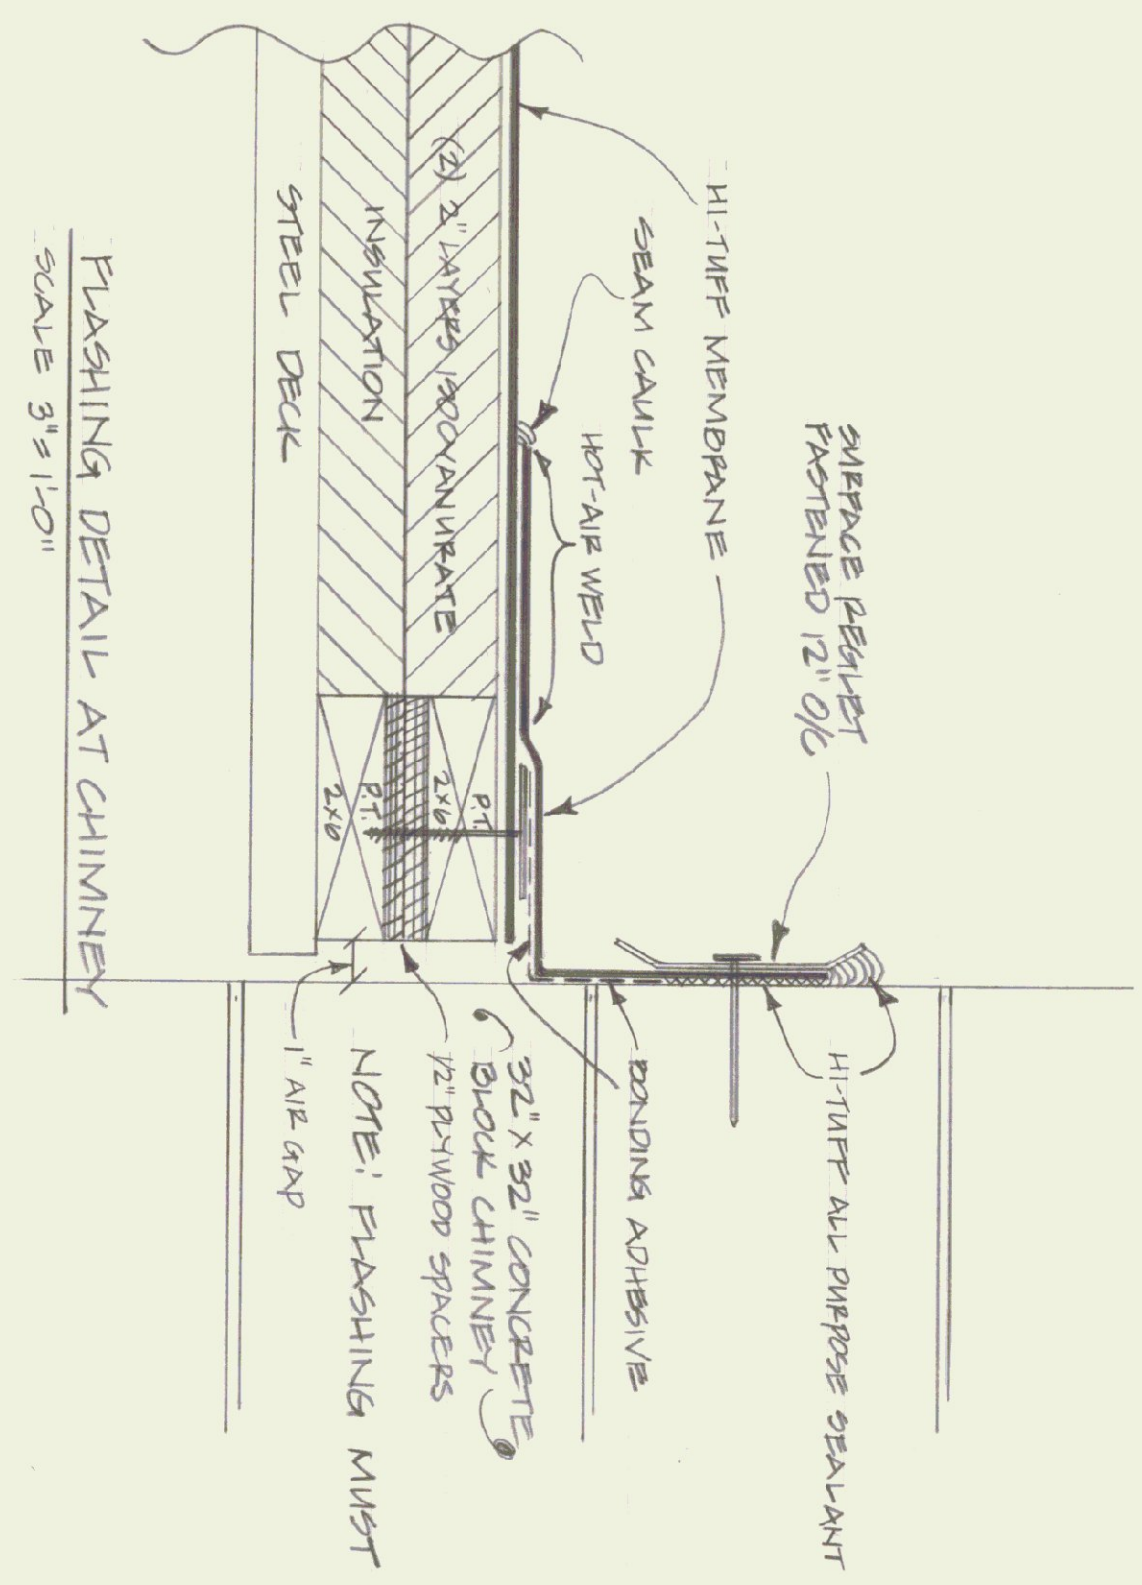

FLASHING DETAIL AT CHIMNEY
SCALE 3/8" = 1'-0"

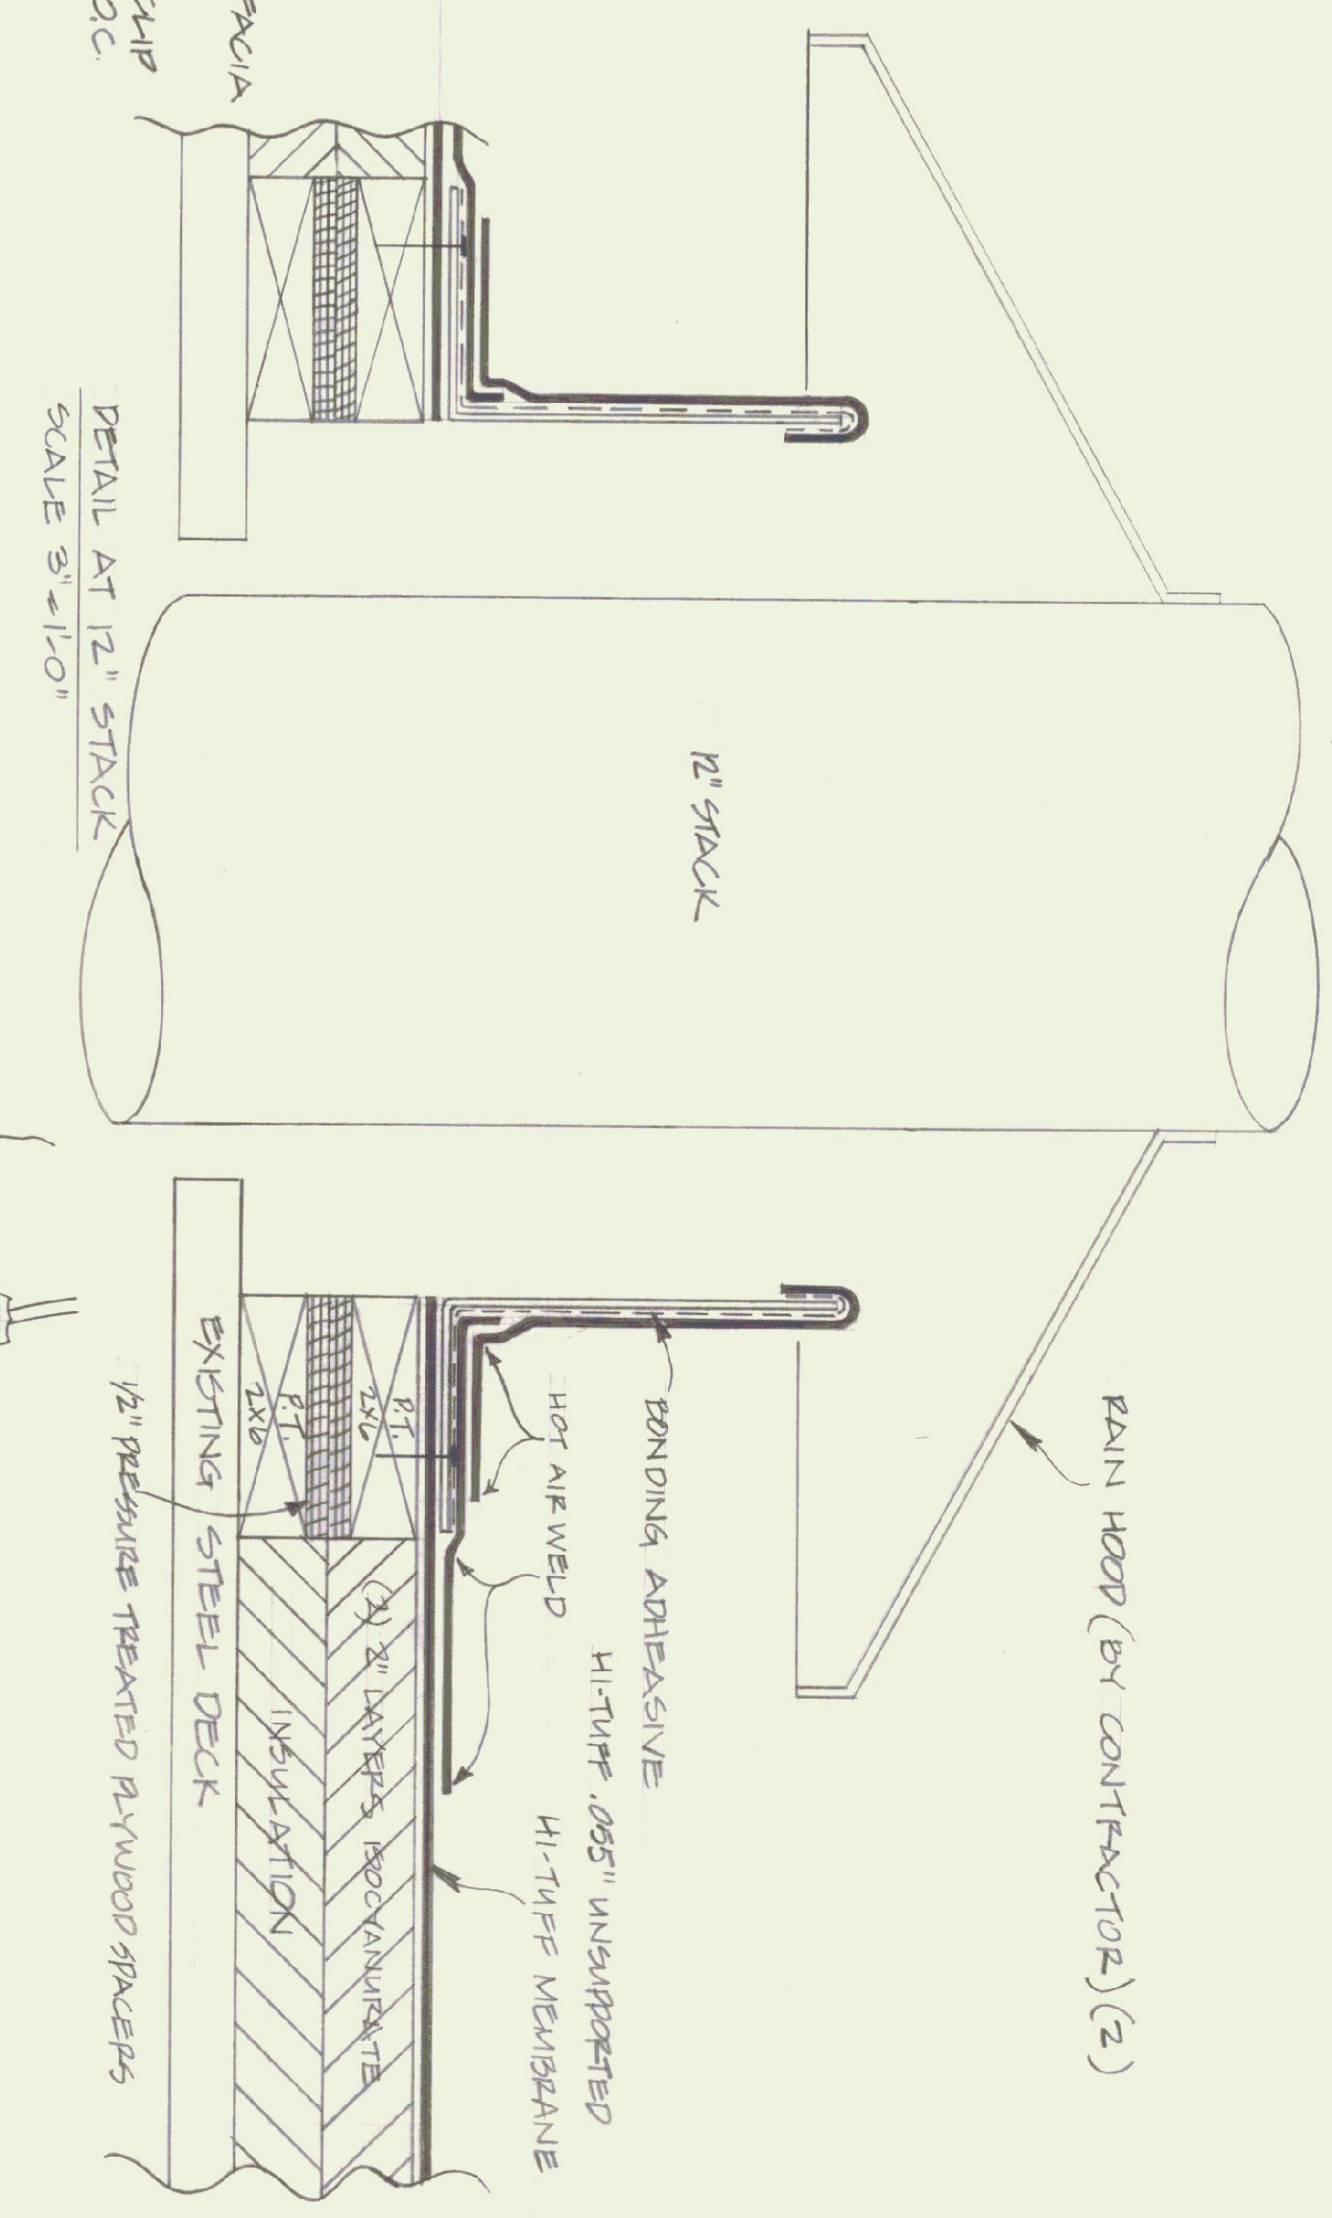

DETAIL AT 12" STACK
SCALE 3/8" = 1'-0"

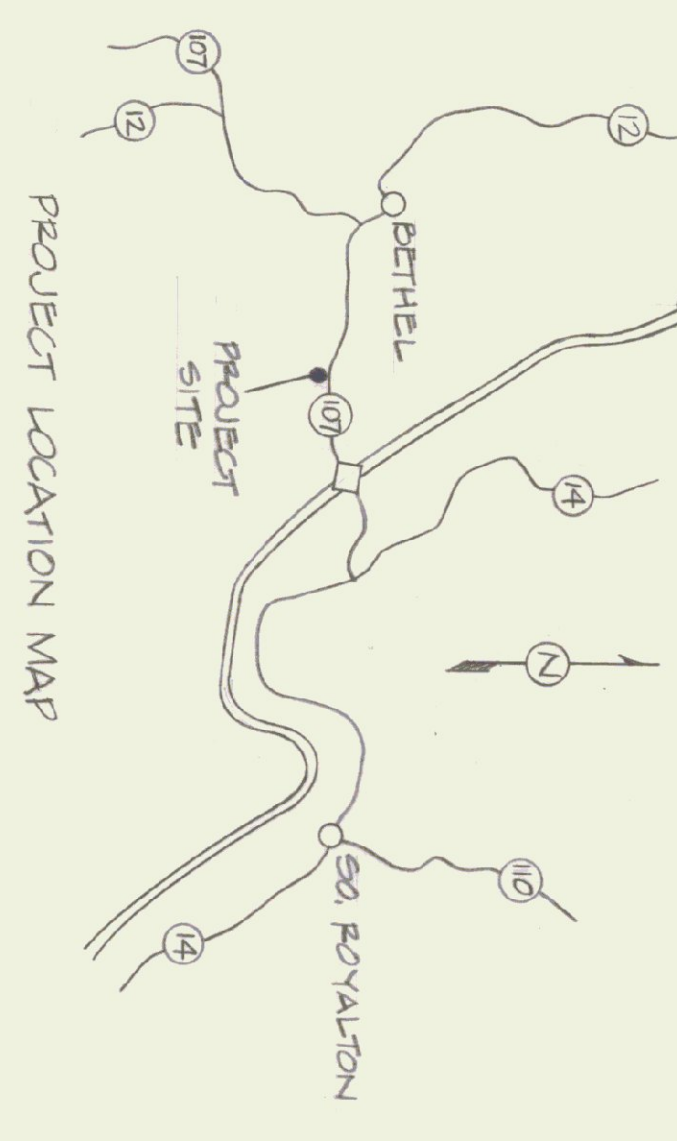

PROJECT LOCATION MAP

STATE OF VERMONT		DEPARTMENT OF STATE BUILDINGS	
MONTPELIER		AGENCY OF ADMINISTRATION	
VERMONT		VERMONT	
AGENCY OF TRANSPORTATION			
ROYALTON HIGHWAY GARAGE			
ROYALTON - VERMONT			
RE-ROOFING			
DATE	SCALE	REVISIONS	DWG NO.
DRAWN BY A. RAVLIN	AS NOTED		
APPROVED BY F.P.			
1 OF 1			