




PLAN  
SCALE: 3/8" = 1'-0"

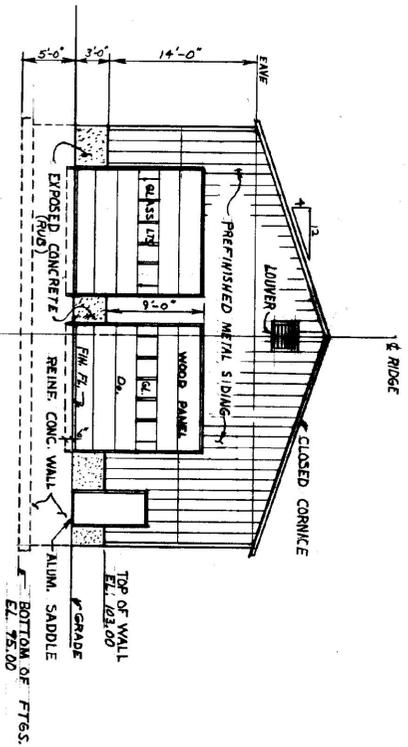


FRONT ELEVATION  
SCALE: 3/8" = 1'-0"

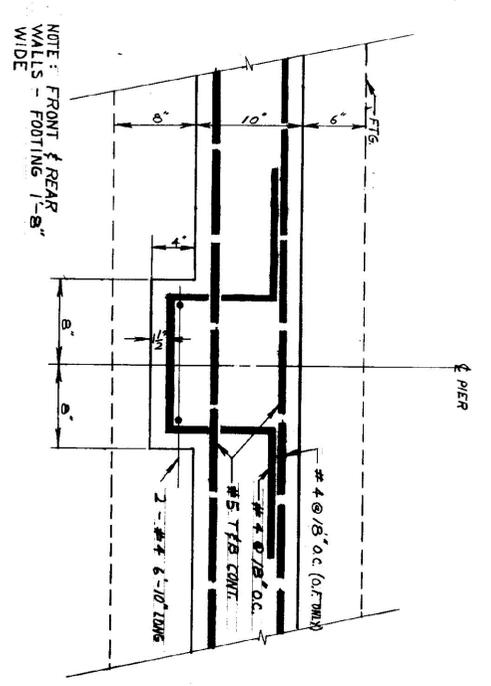

TYPICAL REINFORCING AT PIERS  
SCALE: 1 1/2" = 1'-0"

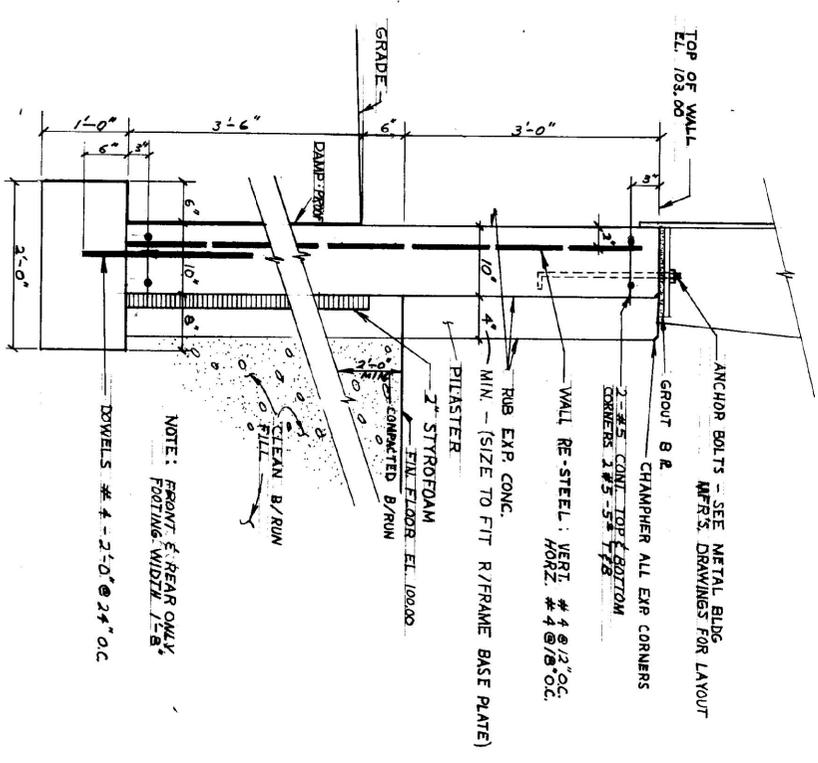

TYPICAL WALL SECTION  
SCALE: 1" = 1'-0"

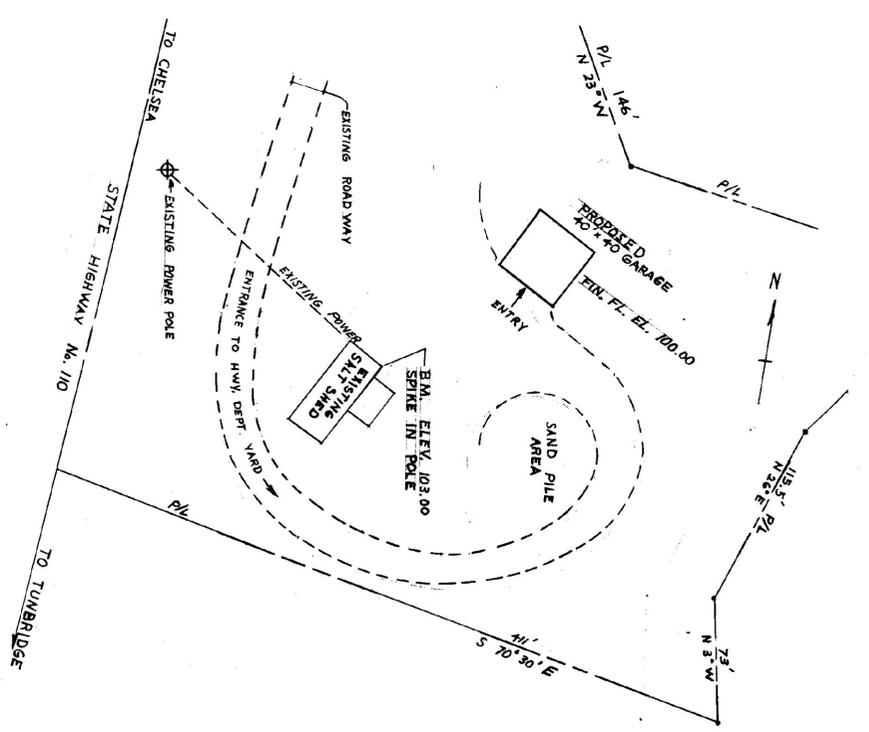

PLOT PLAN  
SCALE: 1" = 50'

STATE OF VERMONT DIVISION OF STATE BUILDINGS AGENCY OF ADMINISTRATION		VERMONT	
MONTPELIER.			
TUNBRIDGE HIGHWAY GARAGE BUILDING			
DATE 6-30-78	DESIGNED BY TOM J. SETTE	CHECKED BY /	SCALE 1" = 50'
DRAWN BY LLB	APPROVED BY		