


PLAN  
SCALE: 3/8" = 1'-0"

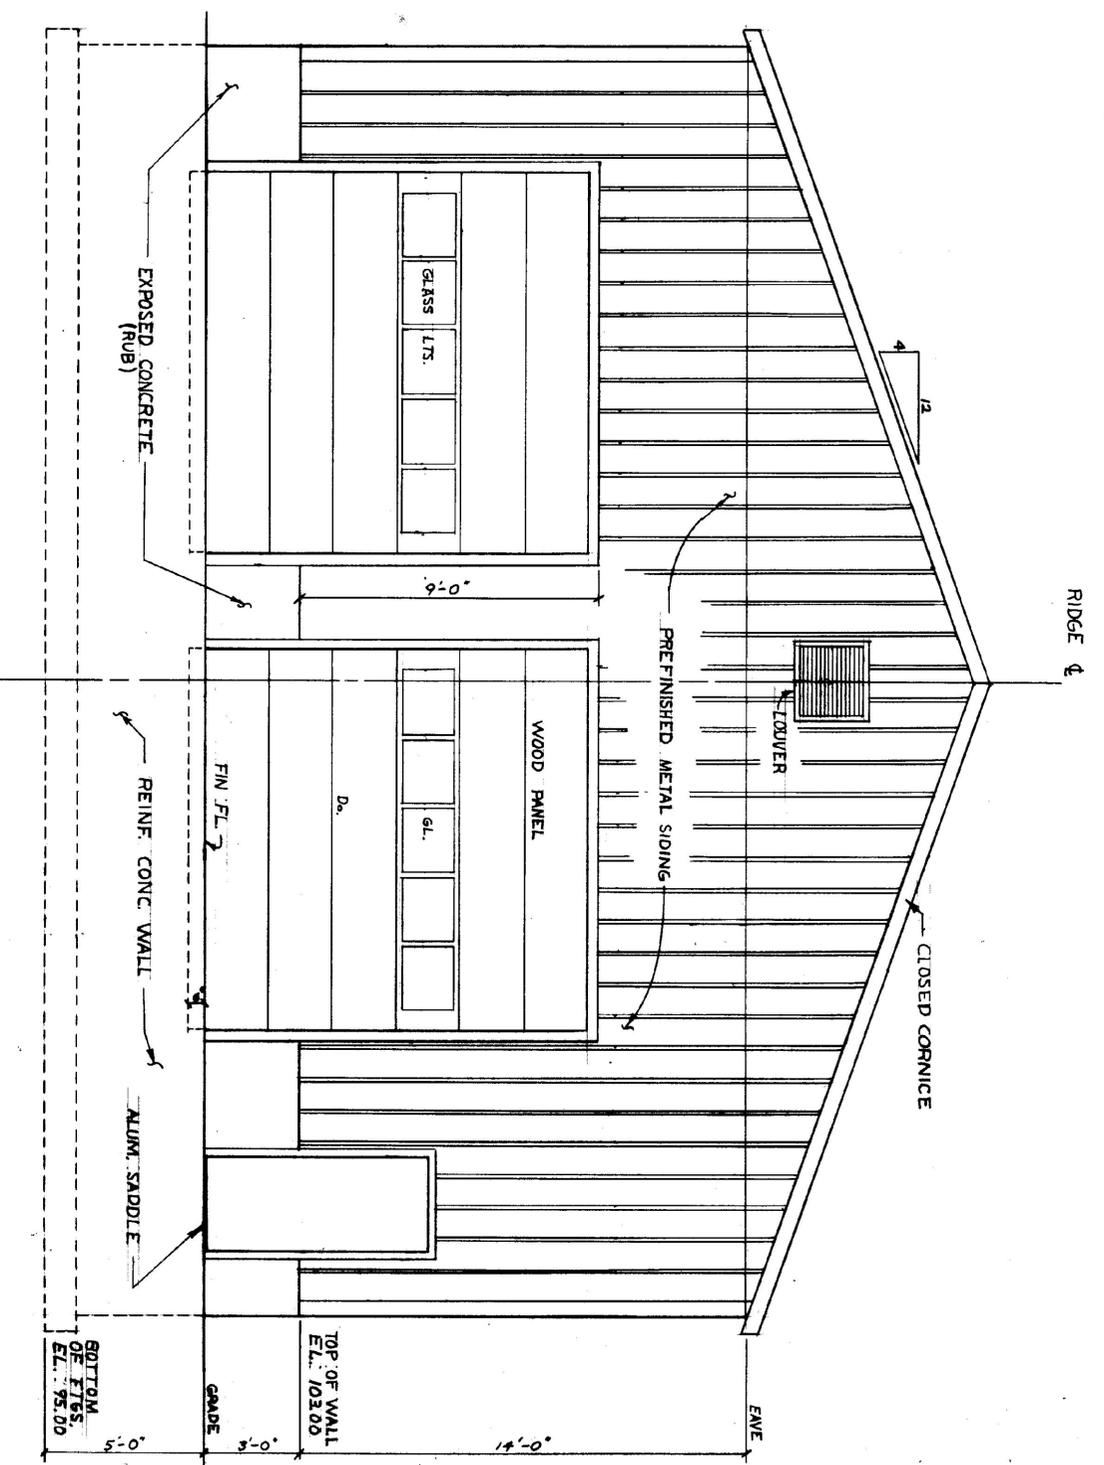

FRONT ELEVATION  
SCALE: 3/8" = 1'-0"

STATE OF VERMONT  
DIVISION OF STATE BUILDINGS  
AGENCY OF ADMINISTRATION  
MONTPELIER, VERMONT

TUNBRIDGE HIGHWAY  
GARAGE BUILDING

DATE	BY	CHECKED
7-12-58	T.M. J. SETTE	
11-1-58		