




PLAN
SCALE: $\frac{1}{8}$ "=1'-0"

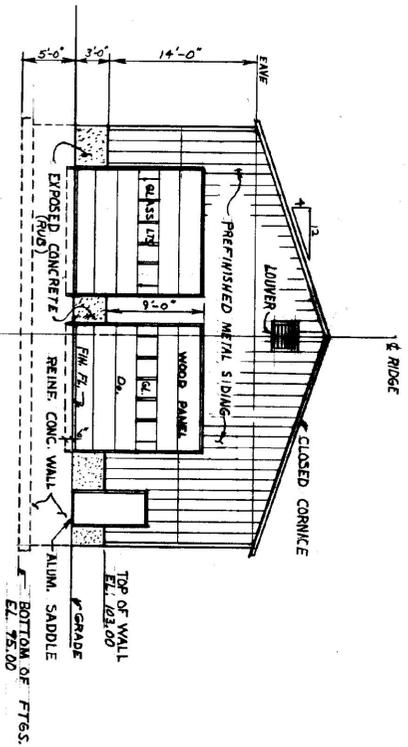


FRONT ELEVATION
SCALE: $\frac{1}{8}$ "=1'-0"

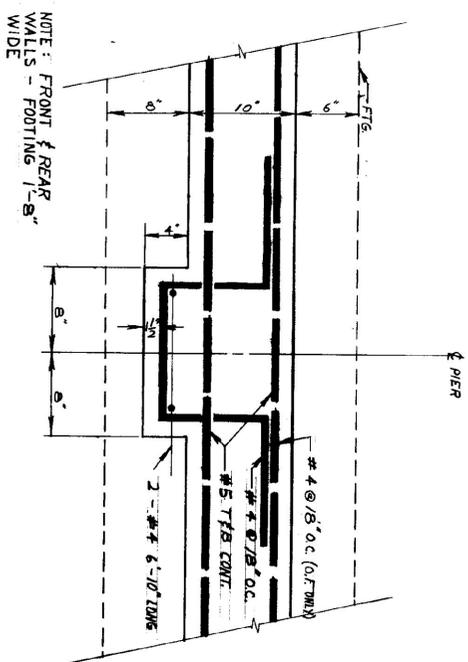

TYPICAL REINFORCING AT PIERS
SCALE: $\frac{1}{2}$ "=1'-0"

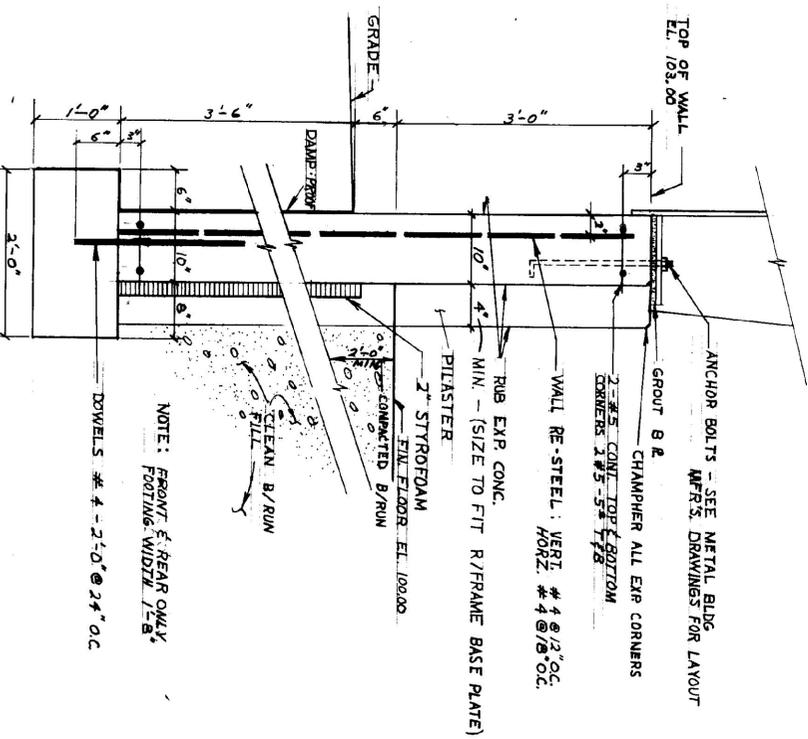

TYPICAL WALL SECTION
SCALE: 1"=1'-0"

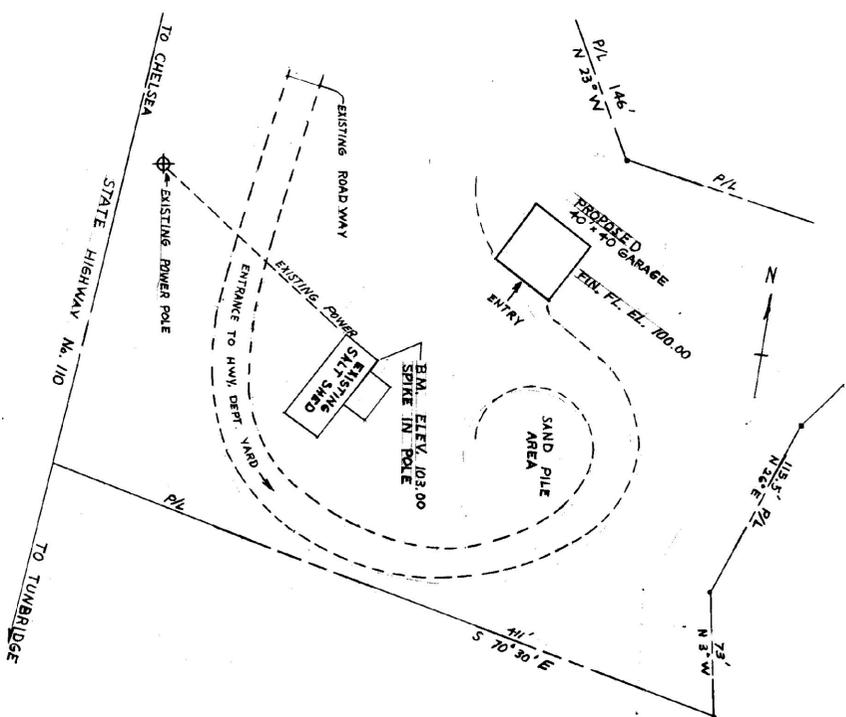


PLOT PLAN
SCALE: 1"=50'


STATE OF VERMONT
DIVISION OF STATE BUILDINGS
AGENCY OF ADMINISTRATION
MONTPELIER, VERMONT

TUNBRIDGE HIGHWAY
GARAGE BUILDING

DATE	6-30-78	DESIGNED BY	TOM J. SETTE	DRAWN BY	LLB
APPROVED BY		APPROVED BY			

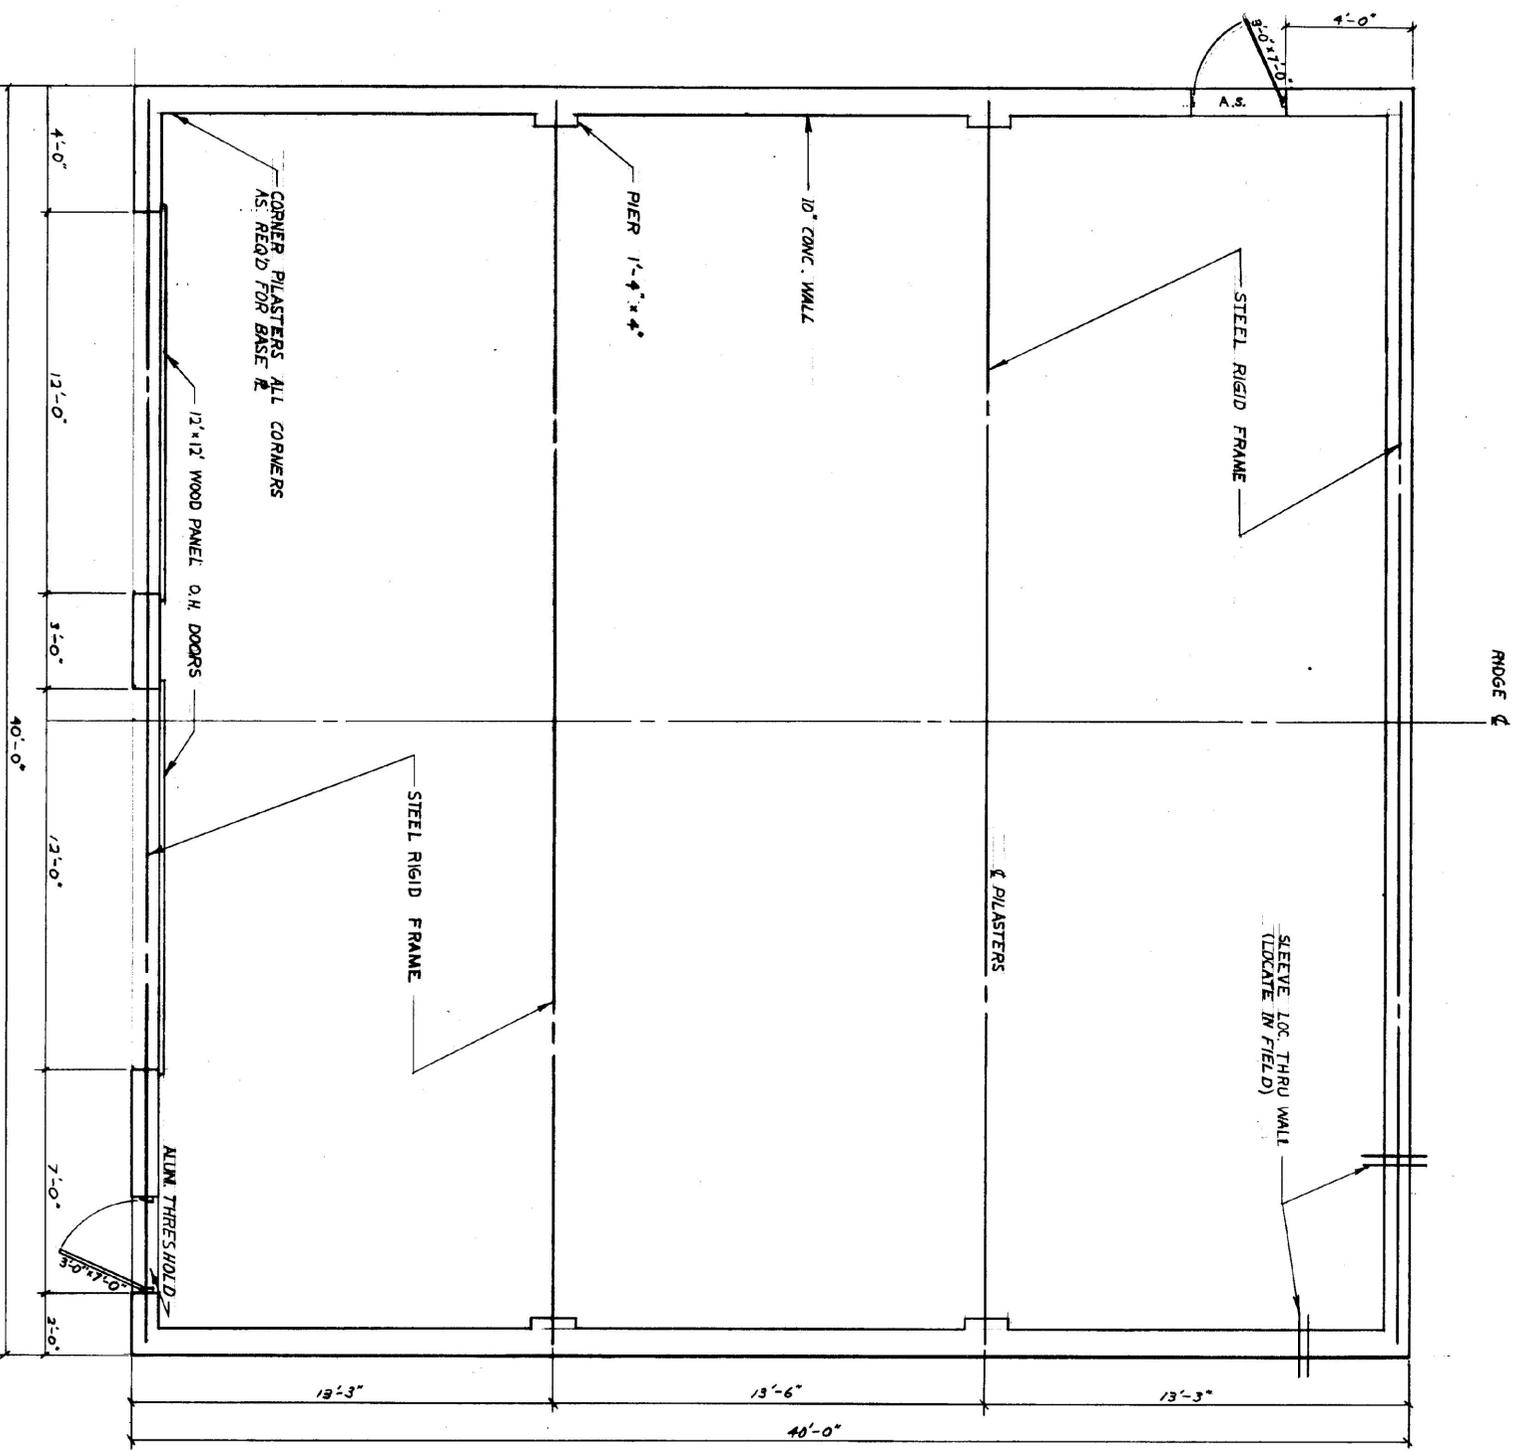

PLAN
SCALE: 1/4" = 1'-0"

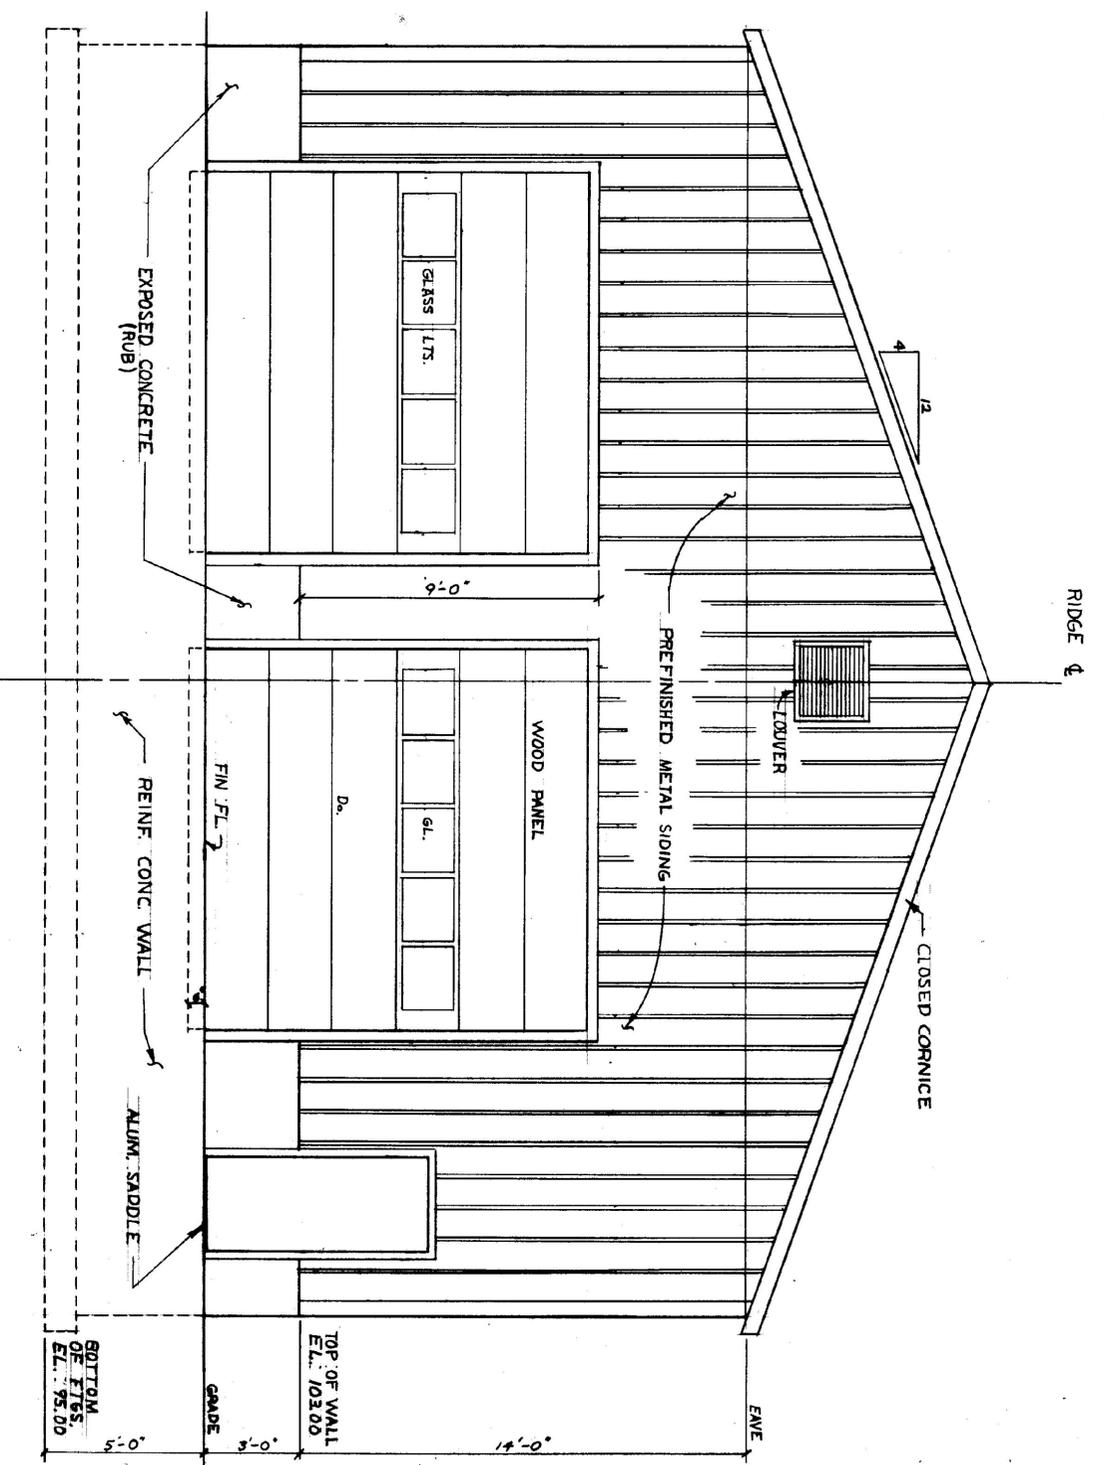

FRONT ELEVATION
SCALE: 1/4" = 1'-0"

STATE OF VERMONT
DIVISION OF STATE BUILDINGS
AGENCY OF ADMINISTRATION
MONTPELIER, VERMONT

TUNBRIDGE HIGHWAY
GARAGE BUILDING

DATE: 10/1/57
DRAWN BY: TOM J. SETTE
CHECKED BY: [Signature]