


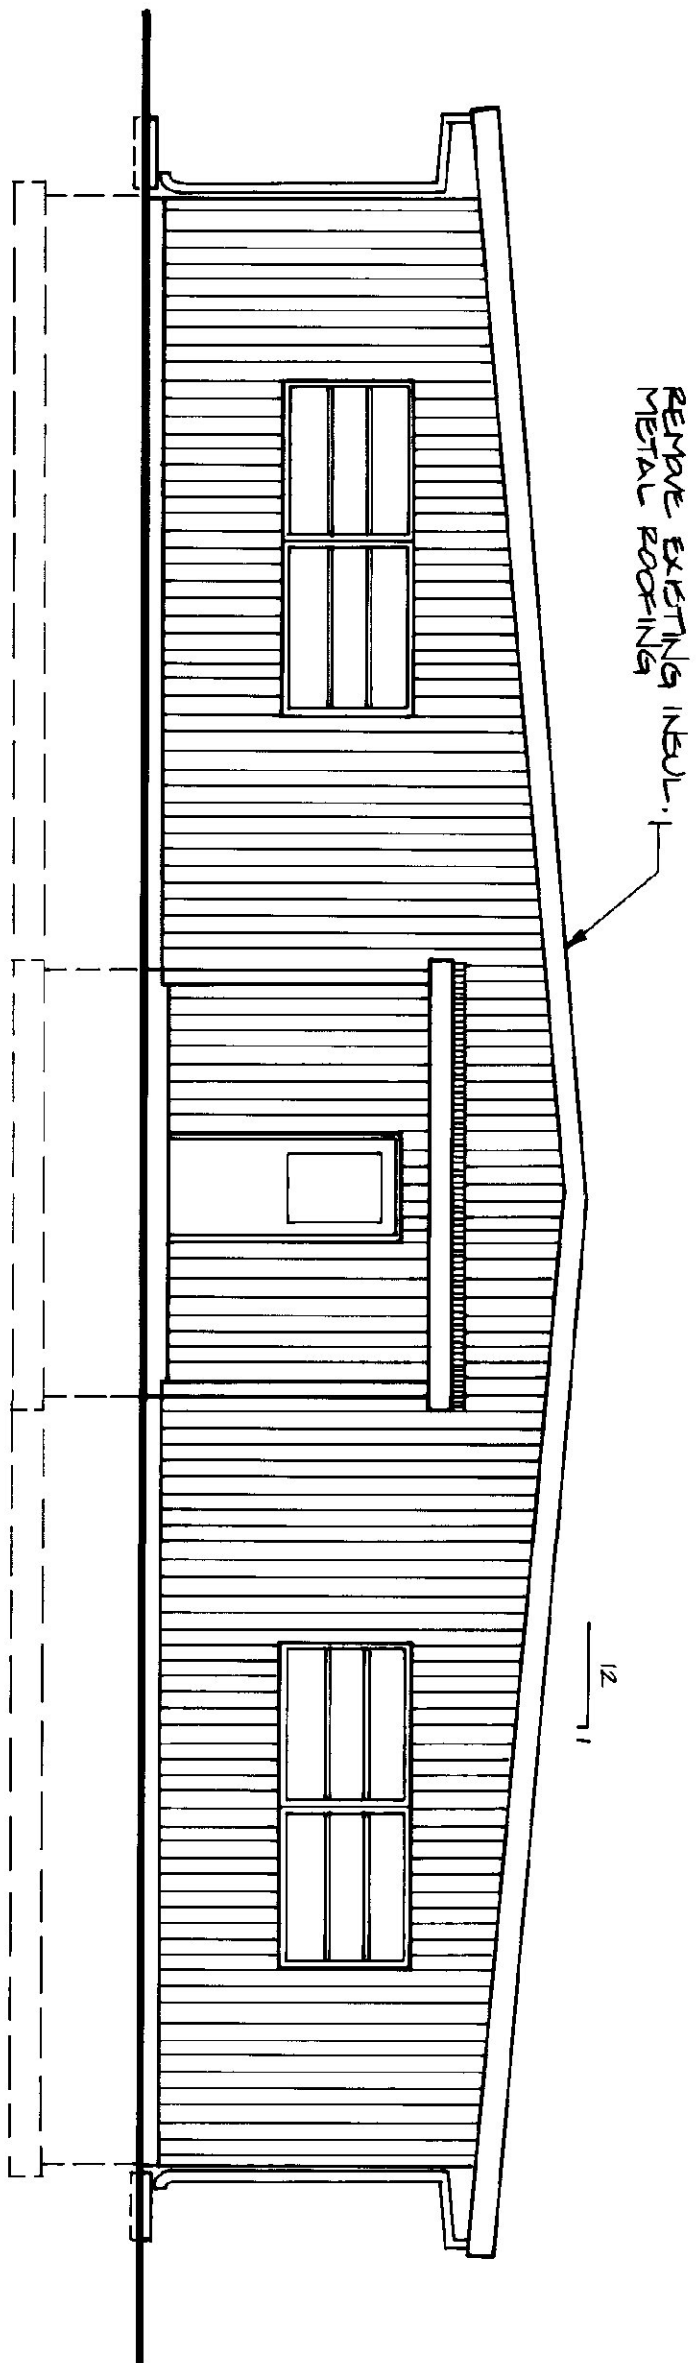


FRONT ELEVATION

SCALE: 3/16" = 1'-0"


NOTES:

- 1) INSTALL NEW 22 GA 1 1/2" DEEP TYPE "C" GALVANIZED ROOF DETAILS, (2-90) NEW DECK TO BE PROVIDED WITH SELF-DRAINING SLOPE (SEE PLAN) (SEE RECOMMENDATIONS)
- 2) PROVIDE NEW 2 X 6 FIVE. REINFORCED WOOD PERIMETER VALLEY.
- 3) PROVIDE 1 1/2" THICK POLYISOCYANURATE INSULATION OVER NEW DECK.
- 4) INSTALL NEW MECHANICALLY FASTENED SHINGLE - FLY, 45 MIL. WHITE SHINGLE - FLY HYBRON REINFORCED MEMBRANE.
- 5) PROVIDE 0.090 ALUMINUM FLASHING METAL, 1" SEAL STOP AT RAKE EDGE.
- 6) PROVIDE 0.090 ALUM. CONT. CLIP FOR FLASH METAL.
- 7) CONTRACTOR TO DETEST OF METAL ROOFING.

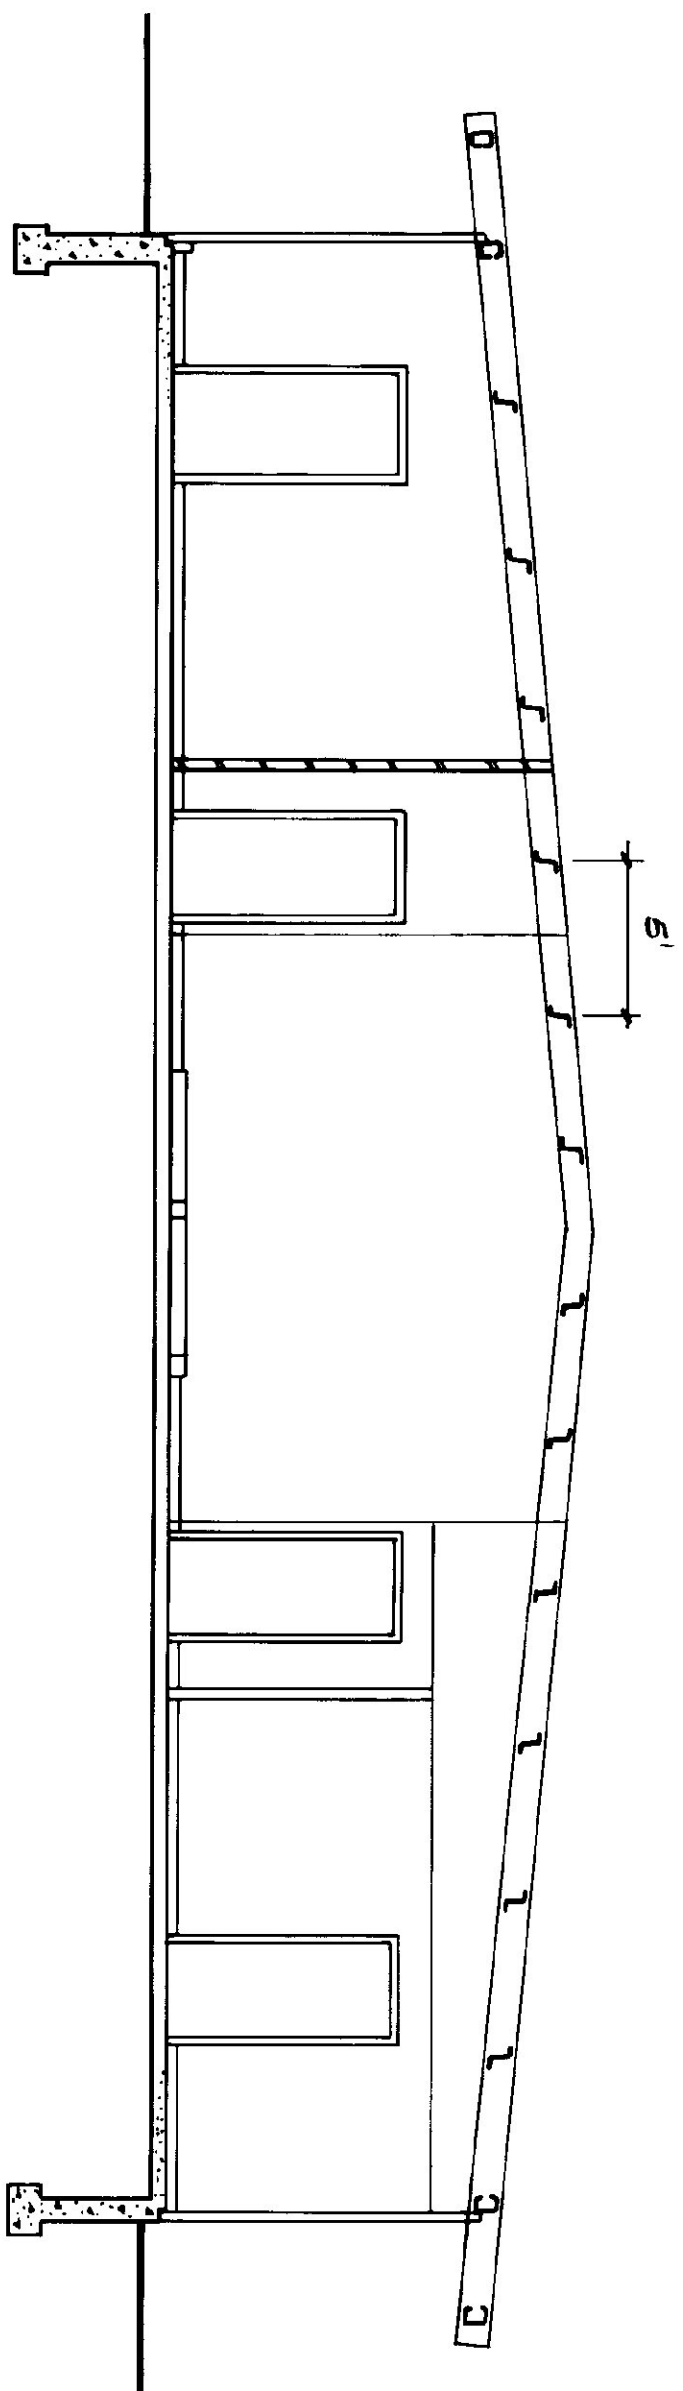


SECTION A-A

SCALE: 3/16" = 1'-0"

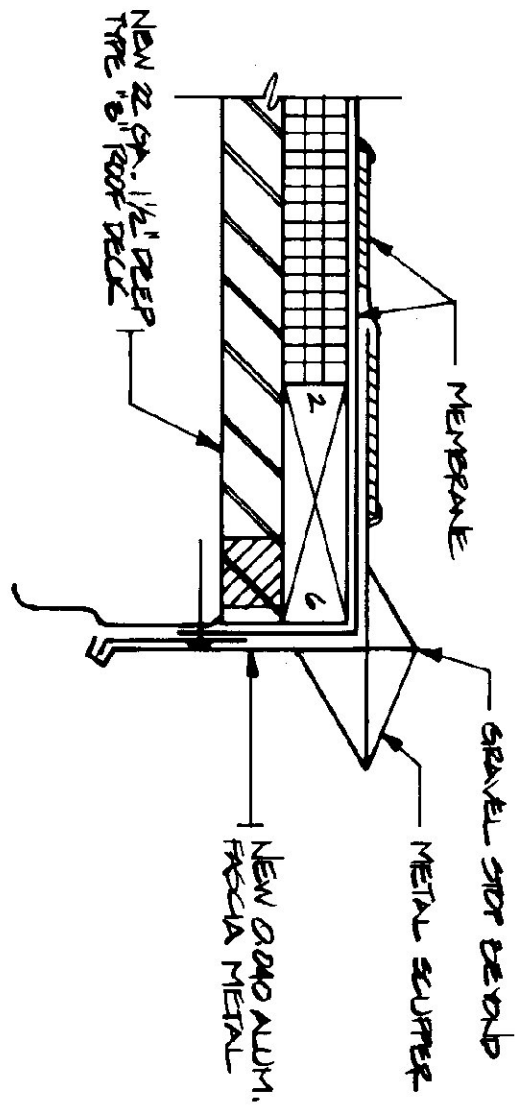


SCUPPER DETAIL

SCALE: 3" = 1'-0"

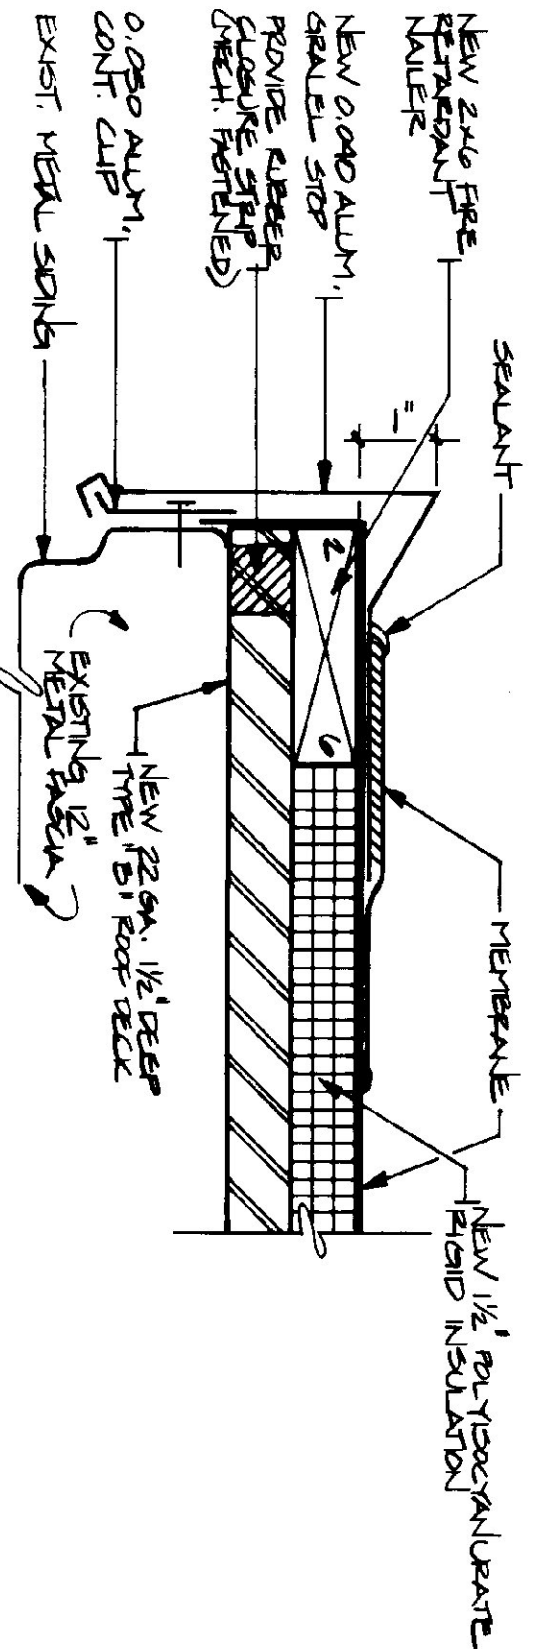


RAKE EDGE DETAIL

SCALE: 3" = 1'-0"

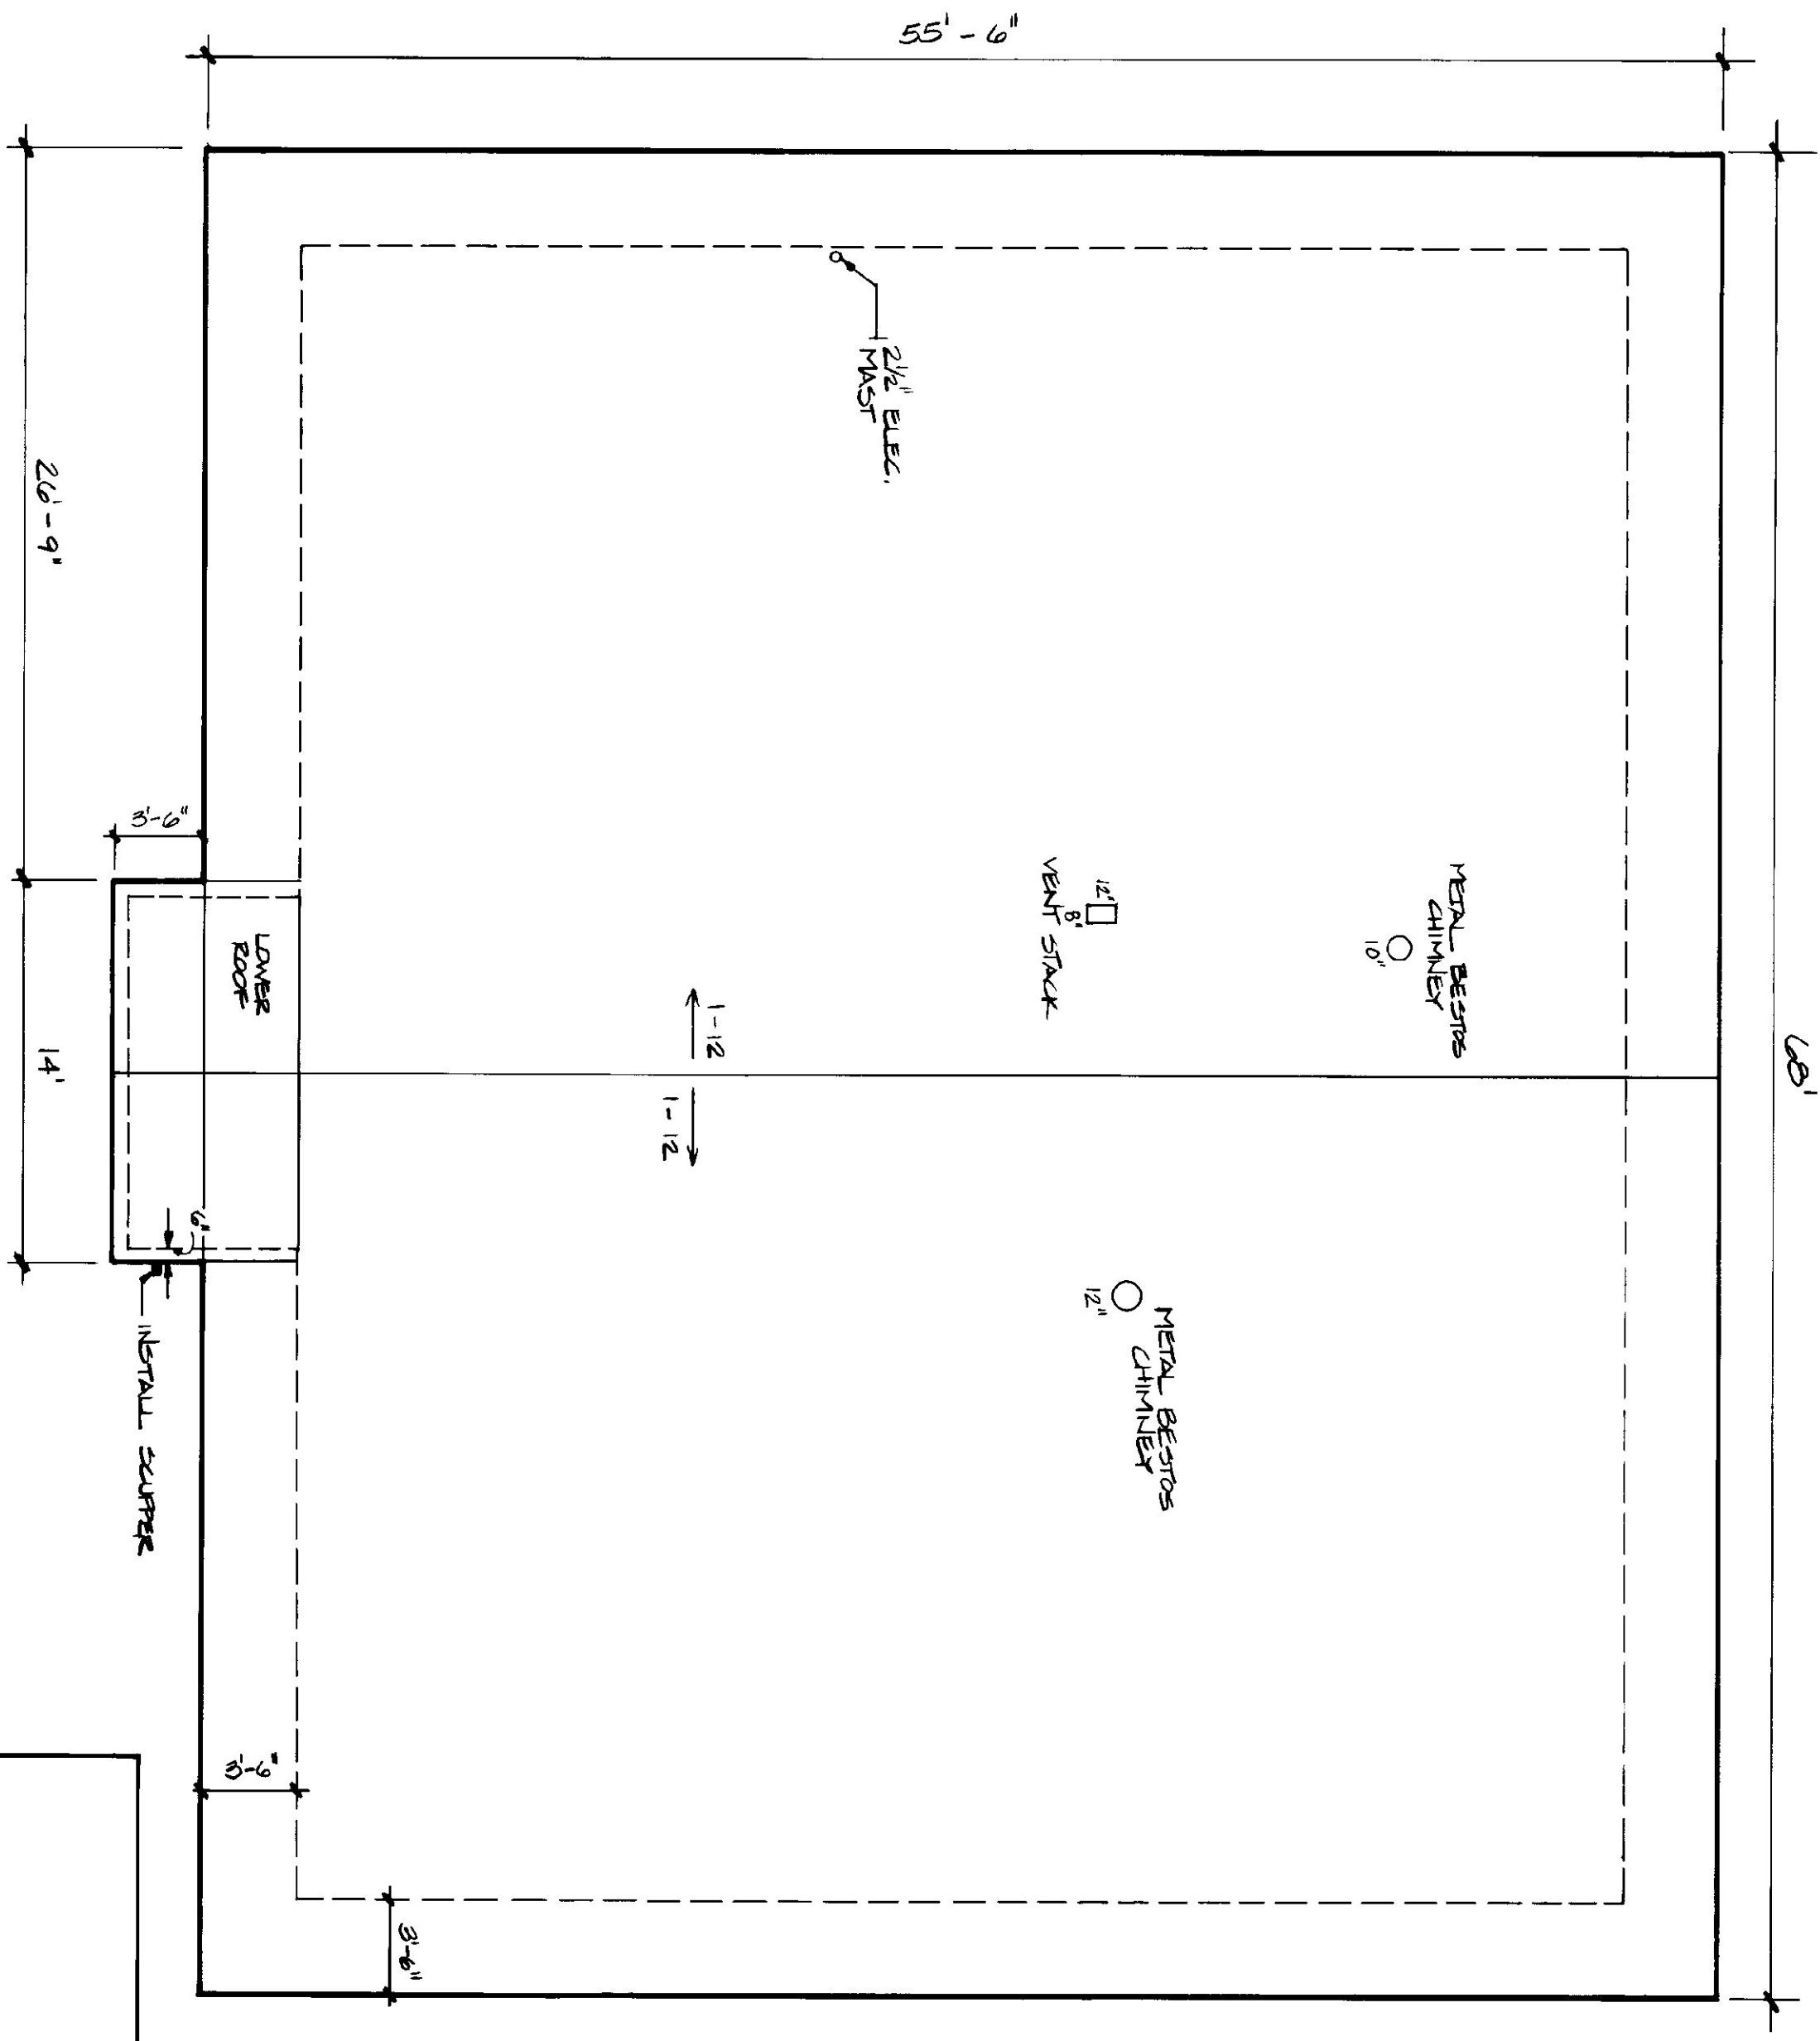


ROOF PLAN

SCALE: 3/16" = 1'-0"

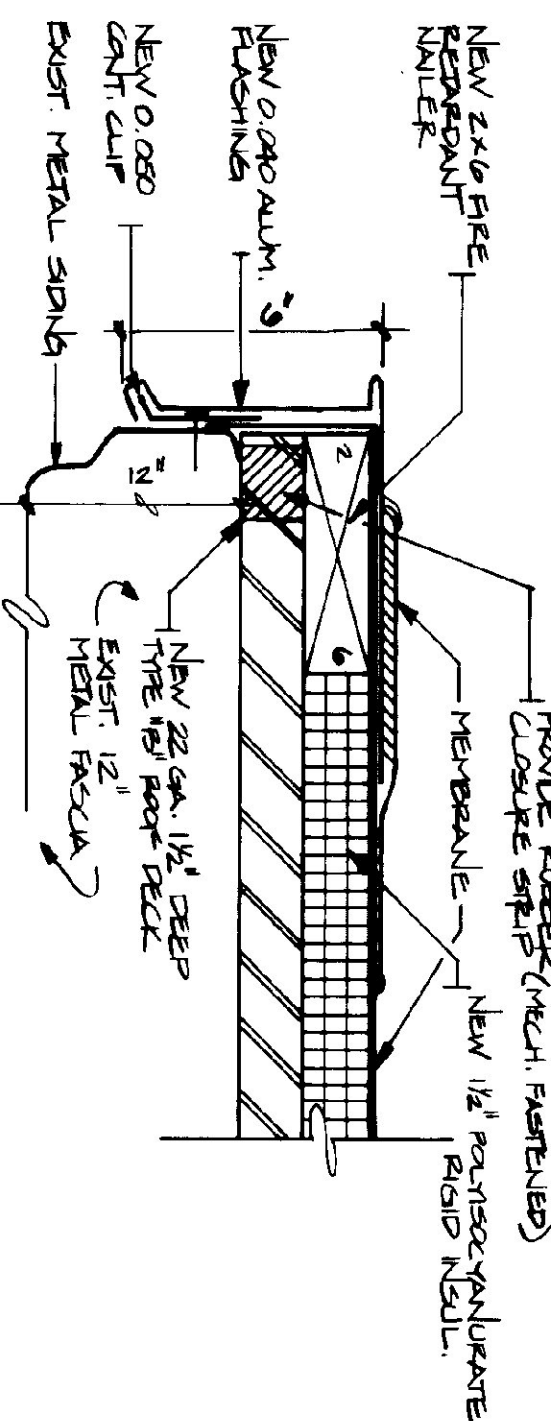

DRIP EDGE DETAIL

SCALE: 3" = 1'-0"

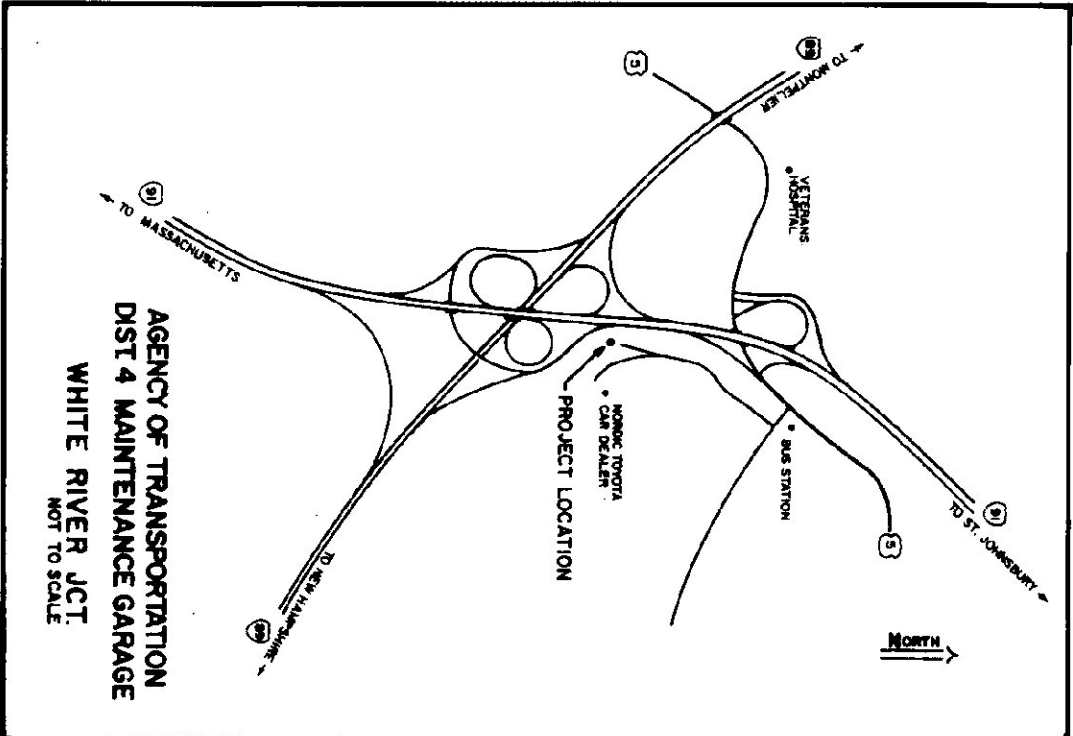

STATE OF VERMONT
DEPARTMENT OF STATE BUILDINGS
AGENCY OF ADMINISTRATION
MONTPELIER, VERMONT

AGENCY OF TRANSPORTATION
DISTRICT OFFICE REROOF

WHITE RIVER			VERMONT	
DATE	SCALE	REVISIONS	DWG. NO.	
MAY 24, 1993	AS NOTED		R-1	
DRAWN BY:				
G. MCANDY				
APPROVED BY:				
F. F. F. F.				