




NORTH

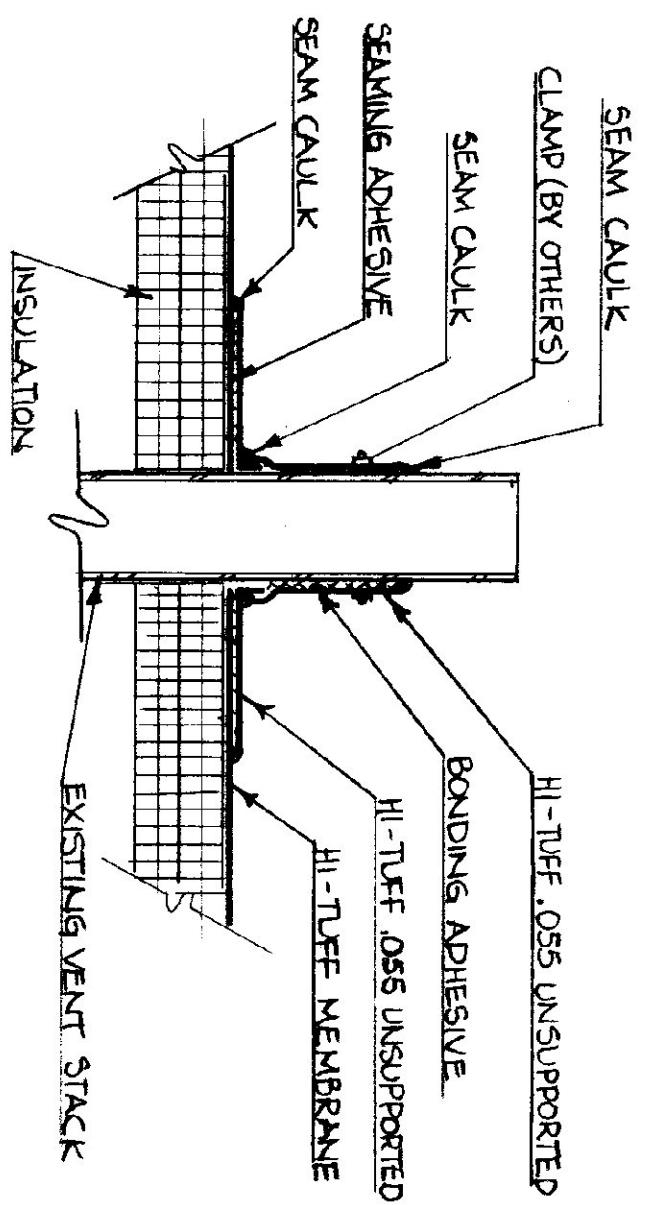


VENT STACK DETAIL A

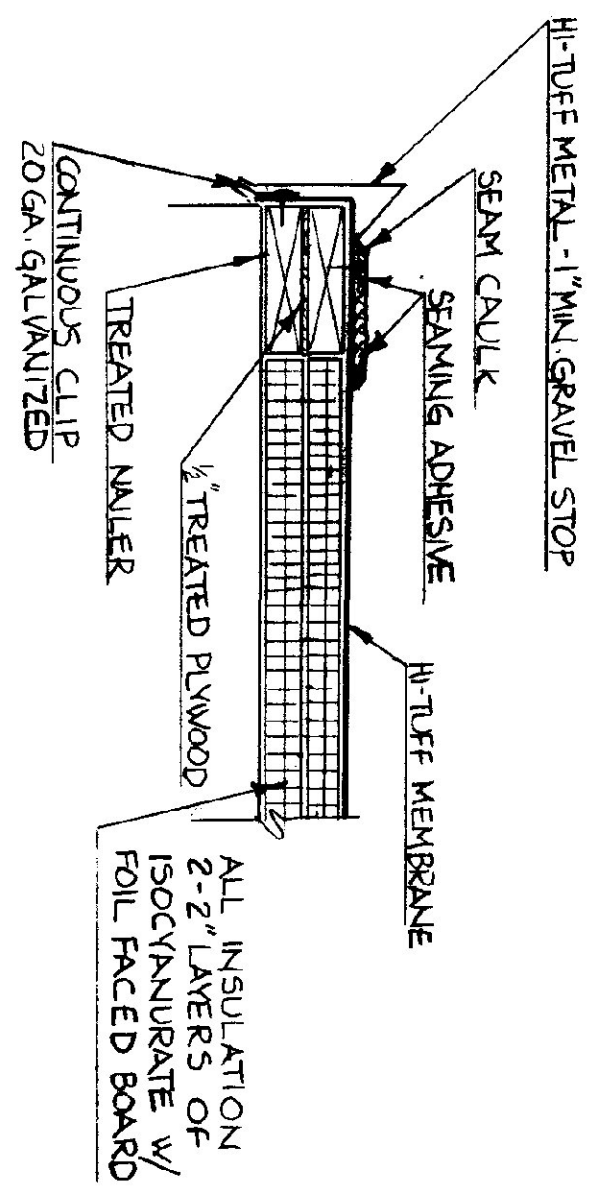


EDGE DETAIL B

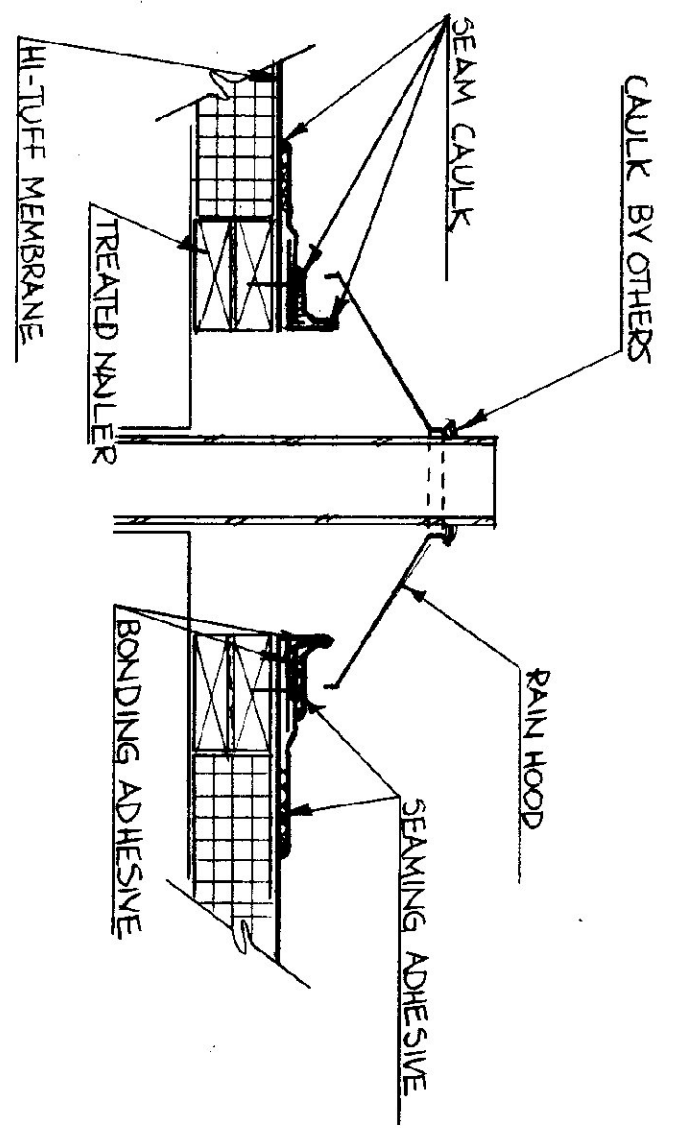


CHIMNEY DETAIL D

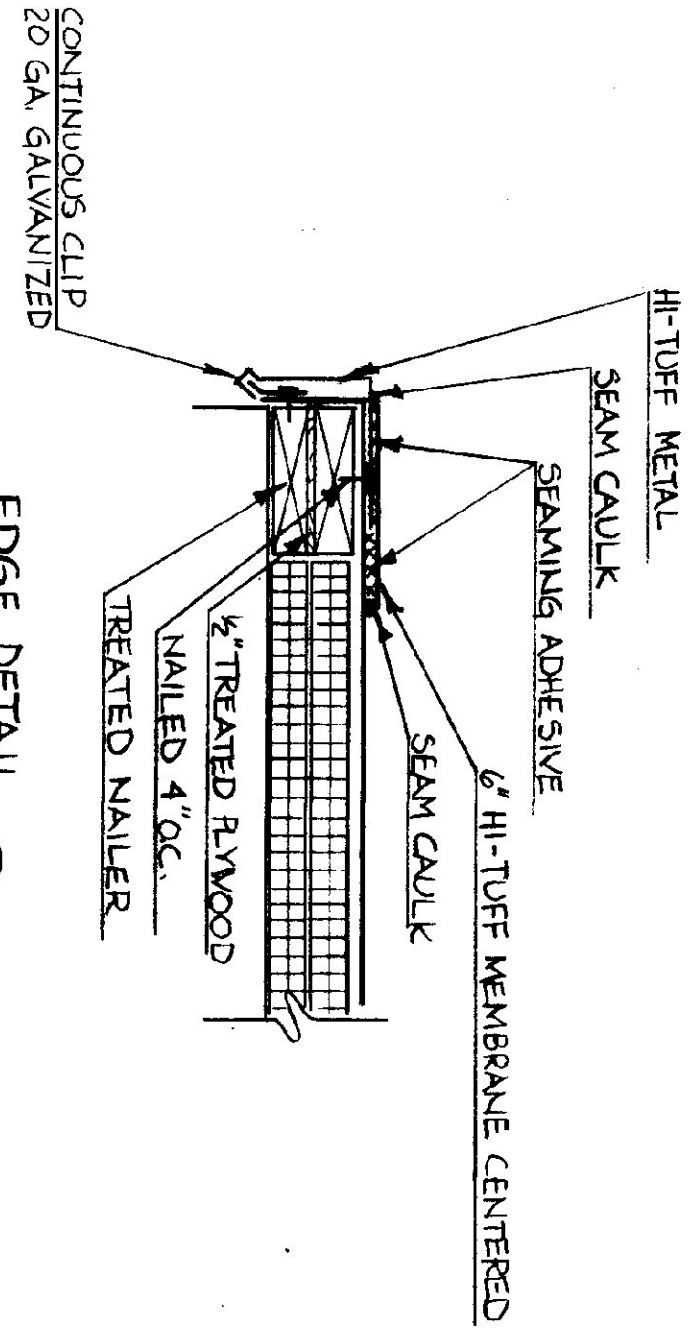

EDGE DETAIL C

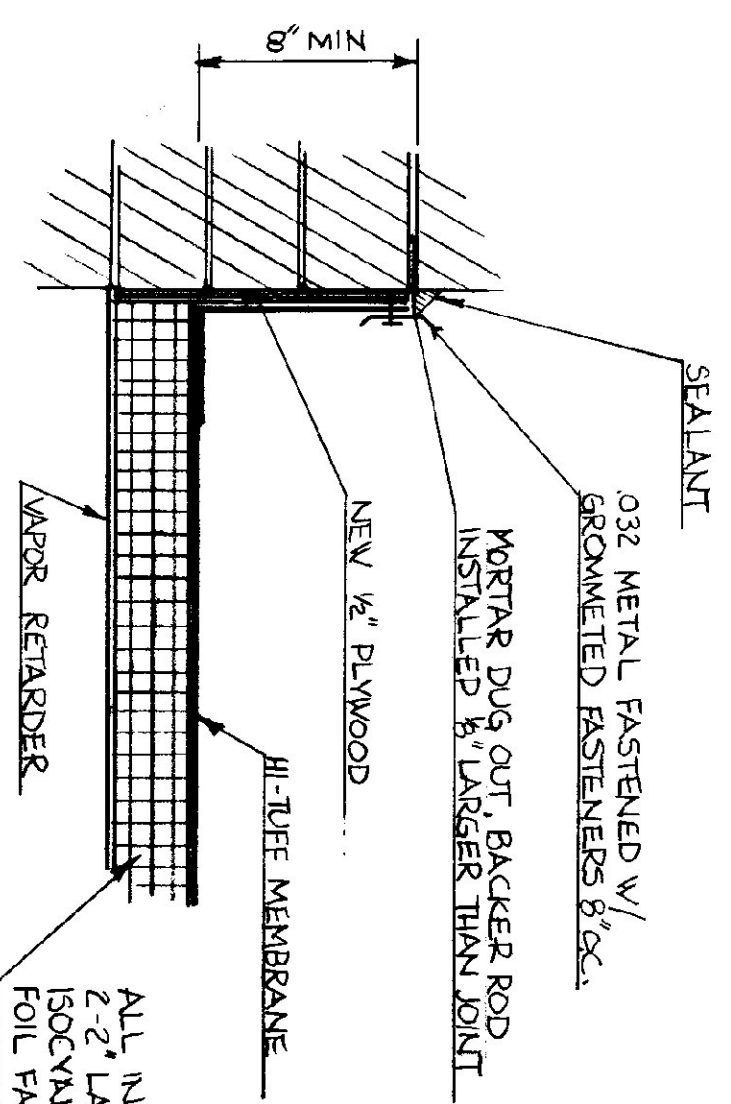

CHIMNEY FLASHING DETAIL E

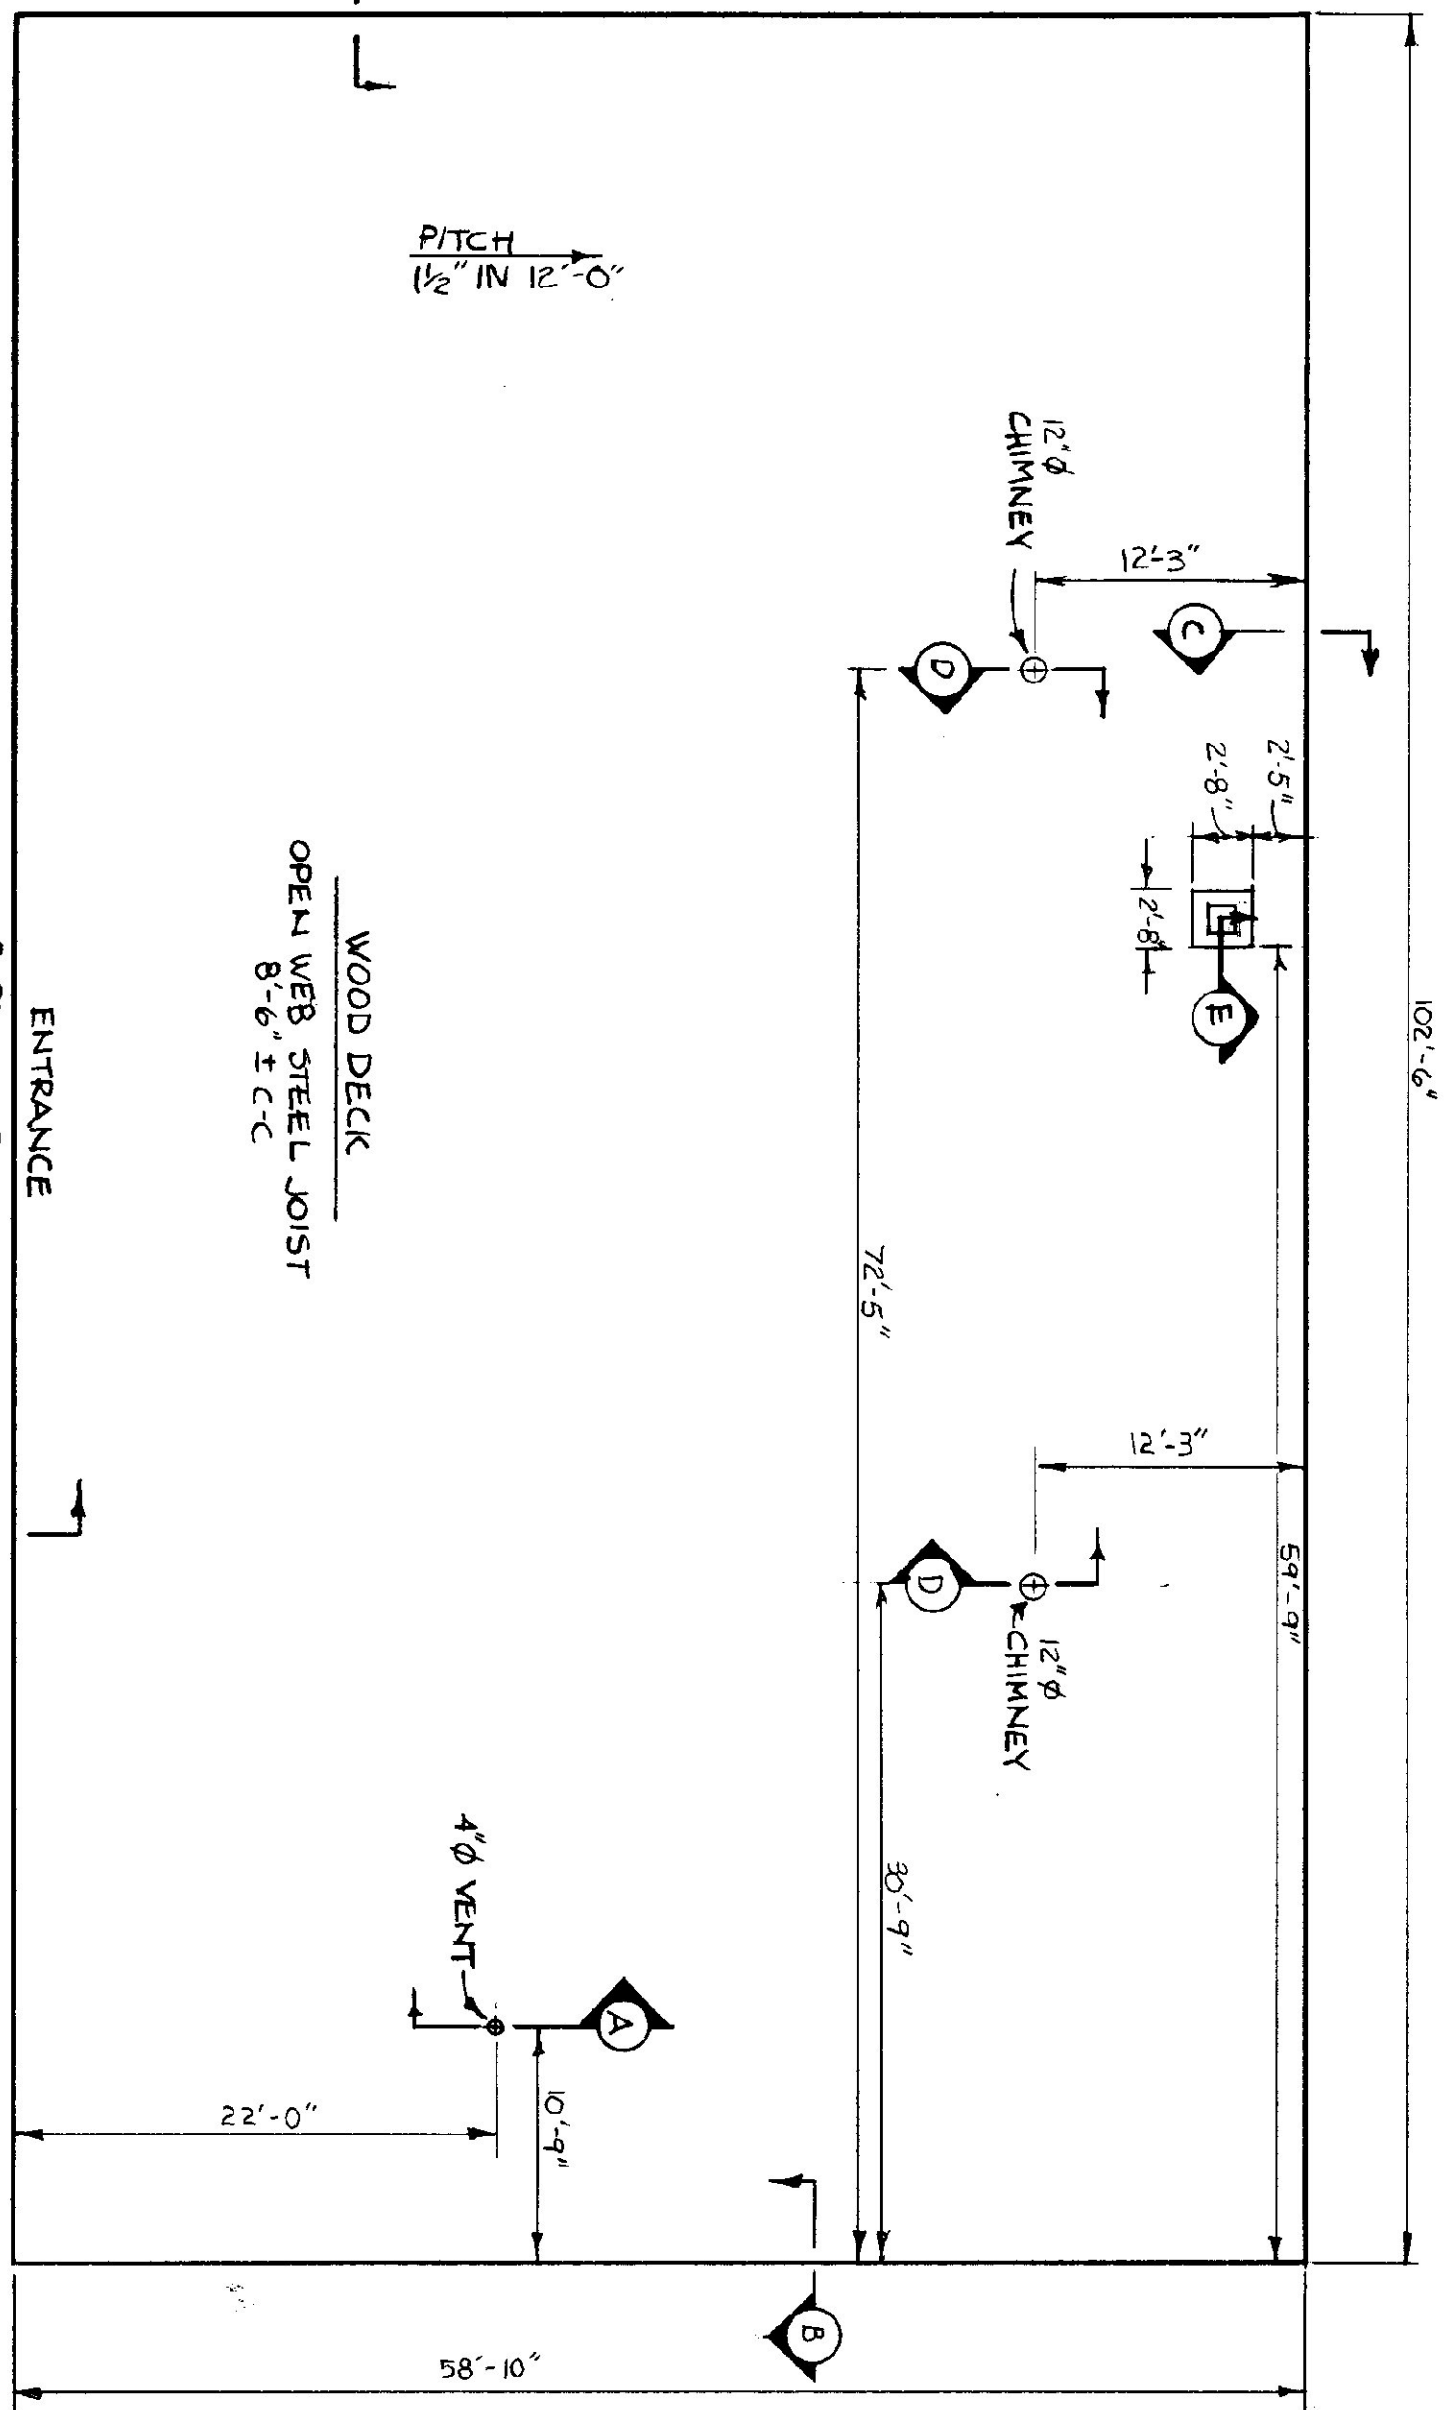

ROOF PLAN
1/8" = 1'-0"

STATE OF VERMONT			
DIVISION OF STATE BUILDINGS			
AGENCY OF ADMINISTRATION			
MONTPELIER, VERMONT			
VERMONT AGENCY OF TRANSPORTATION			
WHITE RIVER GARAGE			
RE-ROOFING PROJECT			
DATE	NOV. 4, 1982	REVISIONS	DWG. NO.
DRAWN BY:	PARASETTI	APPROVED BY:	F. HART
		1 OF 1	