



**CONCRETE NOTES:**

- MAXIMUM SLUMP OF 4"
- 3500 PSI MINIMUM 28 DAY STRENGTH
- EXPOSED WALLS TO BE DRESSED FINISHED
- 4000 PSI MINIMUM 28 DAY STRENGTH FLOOR SLAB ONLY


**BUILDING FOUNDATION PLAN**  
SCALE 1/4" = 1'-0"  
R.F. EL. 498.0'

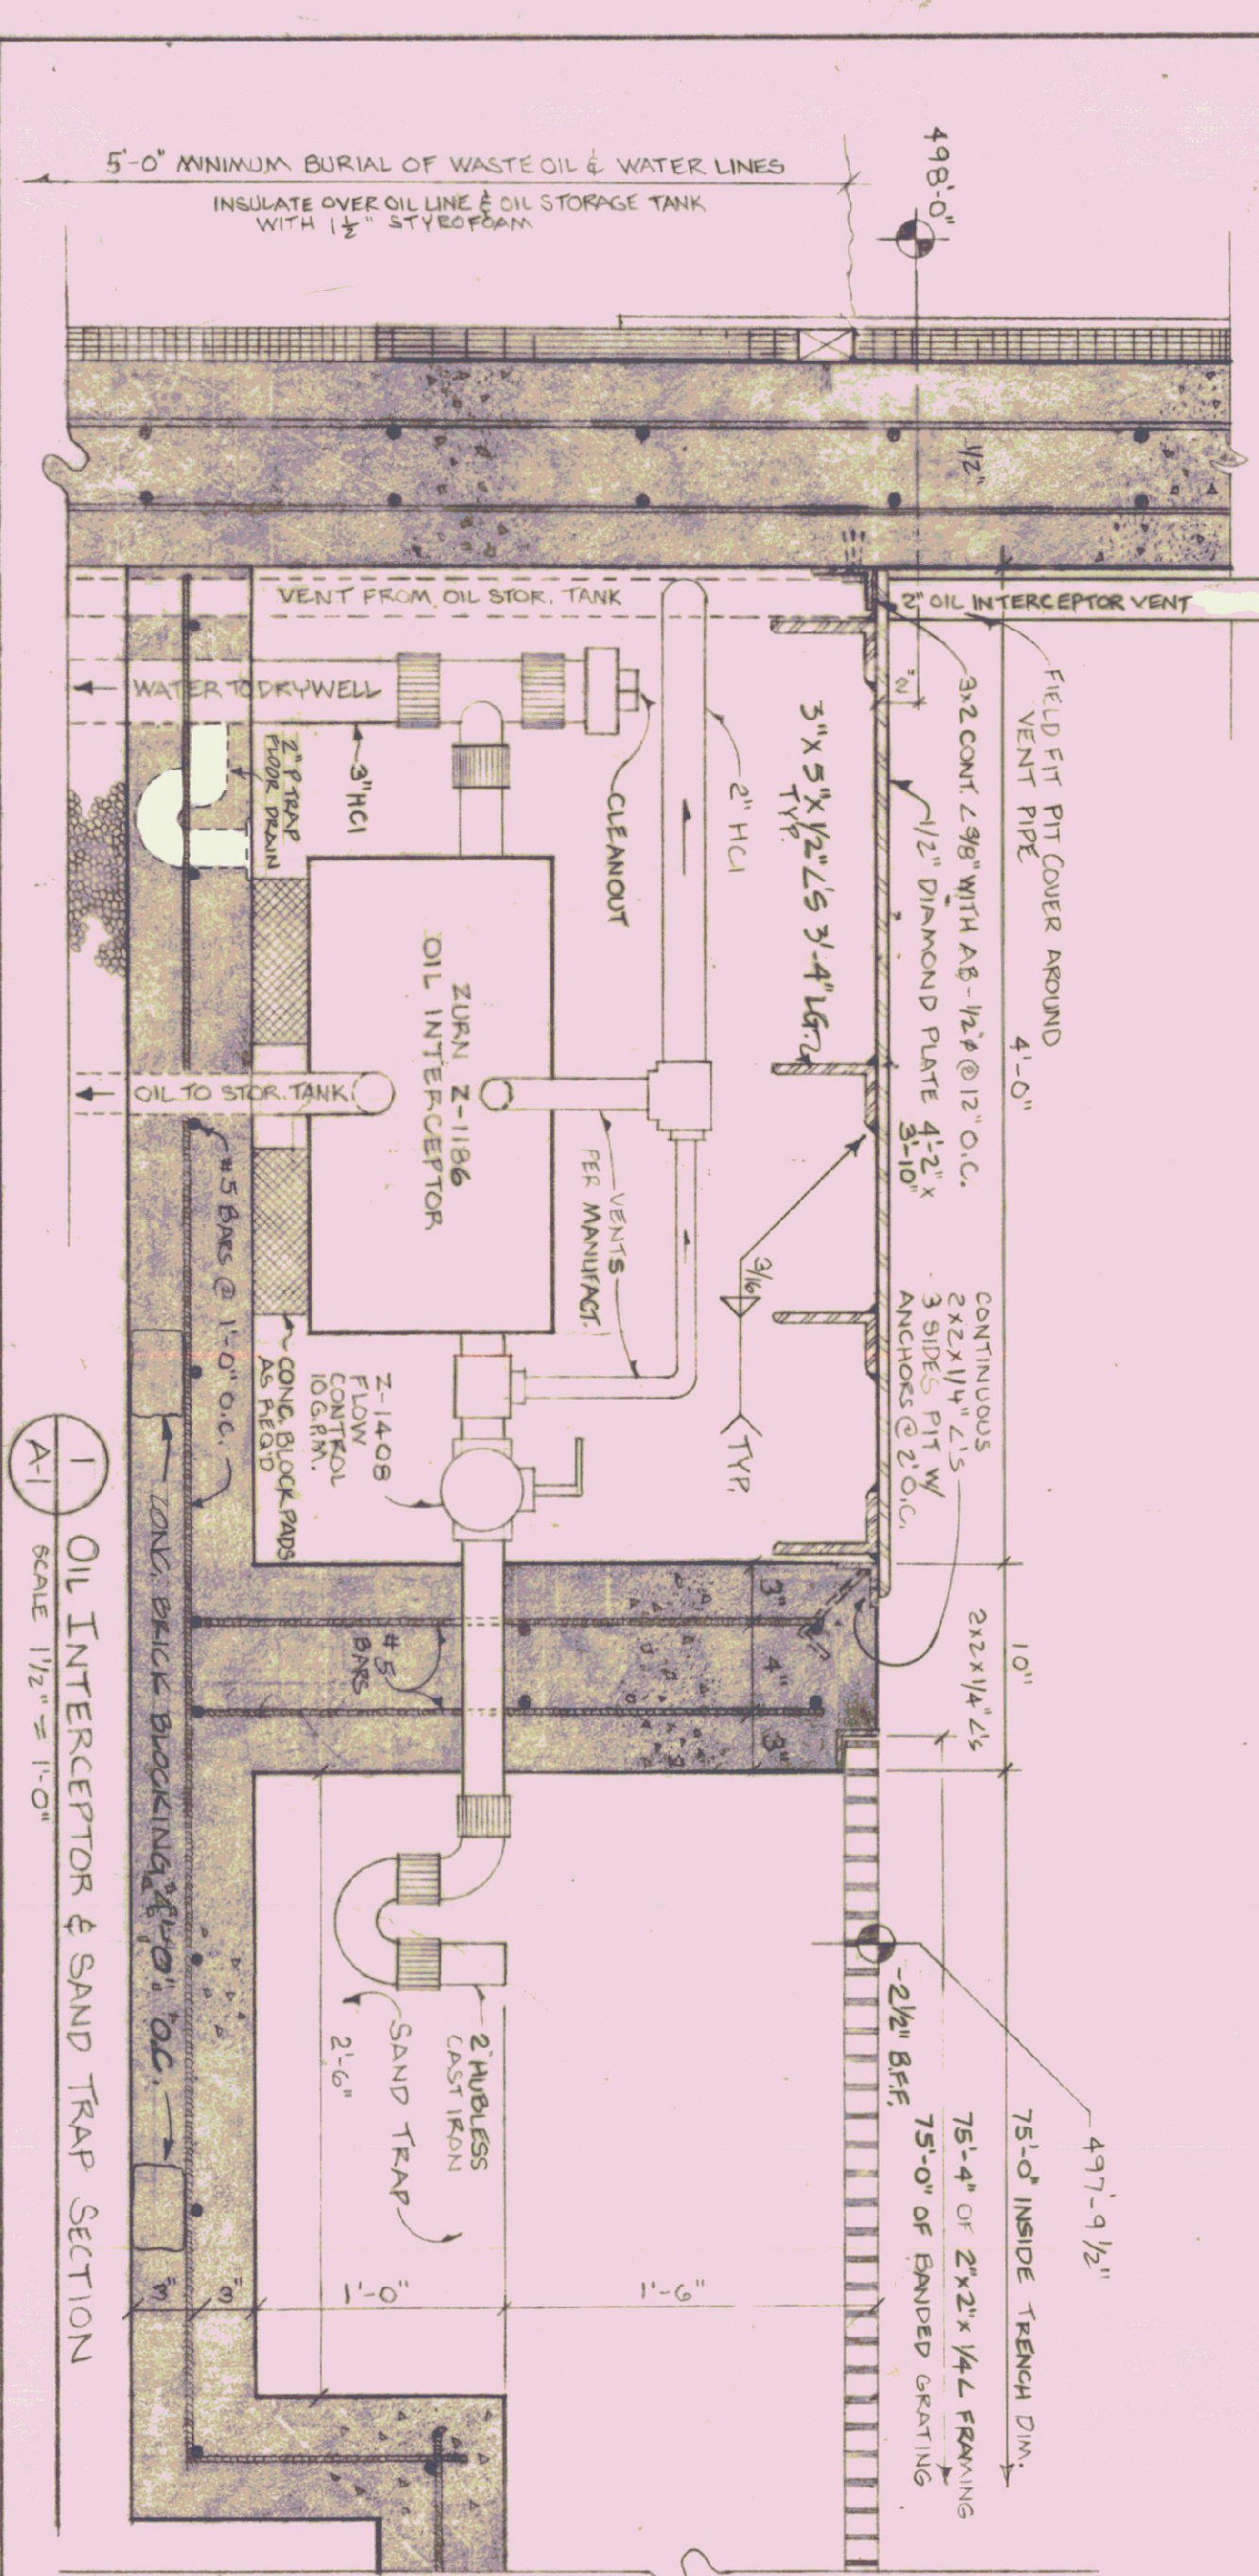

**1 OIL INTERCEPTOR & SAND TRAP SECTION**  
SCALE 1/2" = 1'-0"

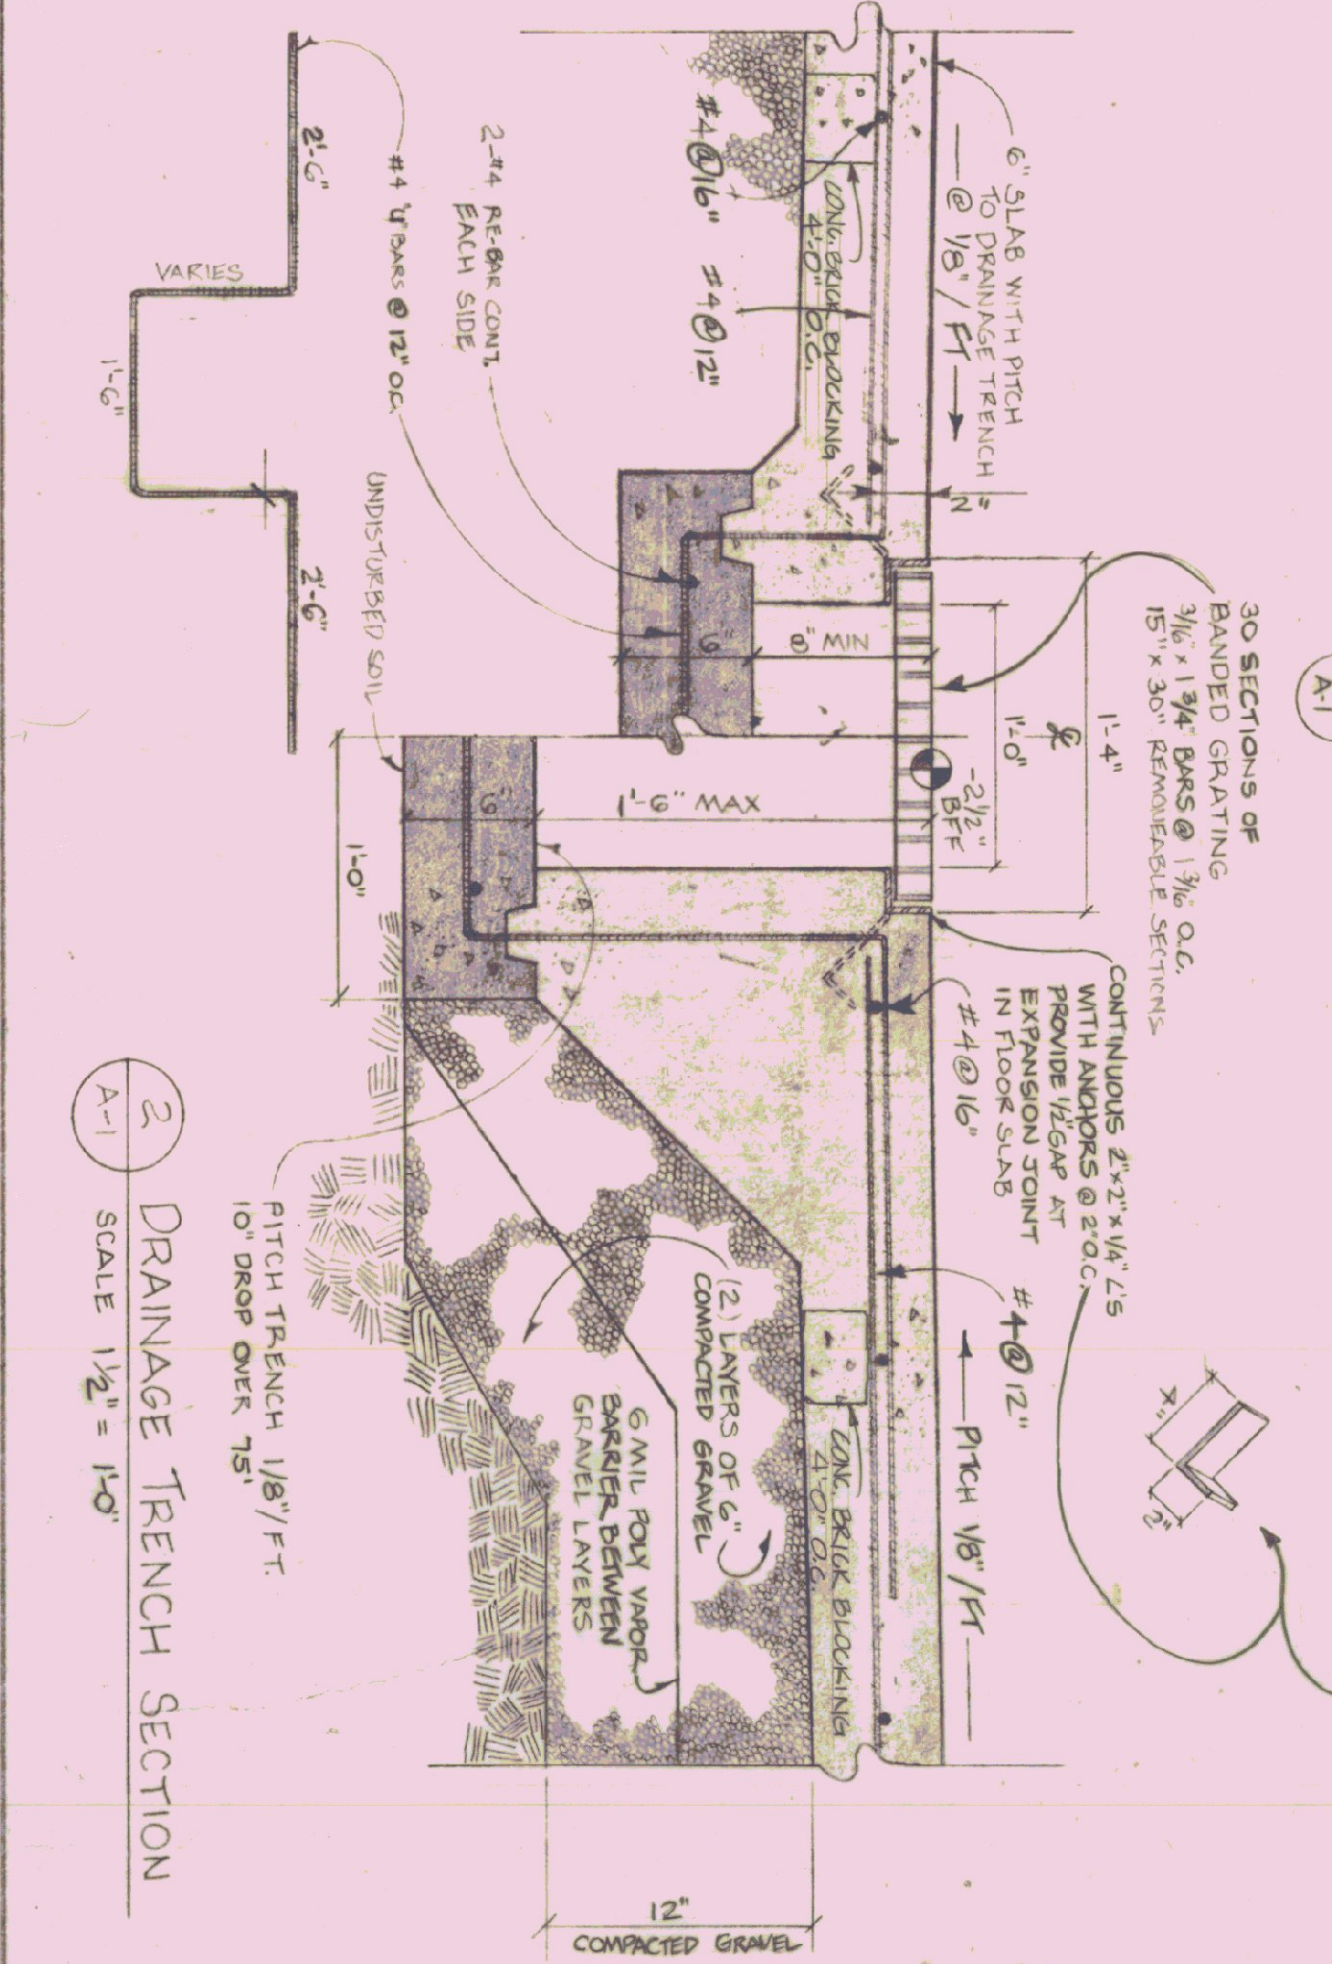

**2 DRAINAGE TRENCH SECTION**  
SCALE 1/2" = 1'-0"

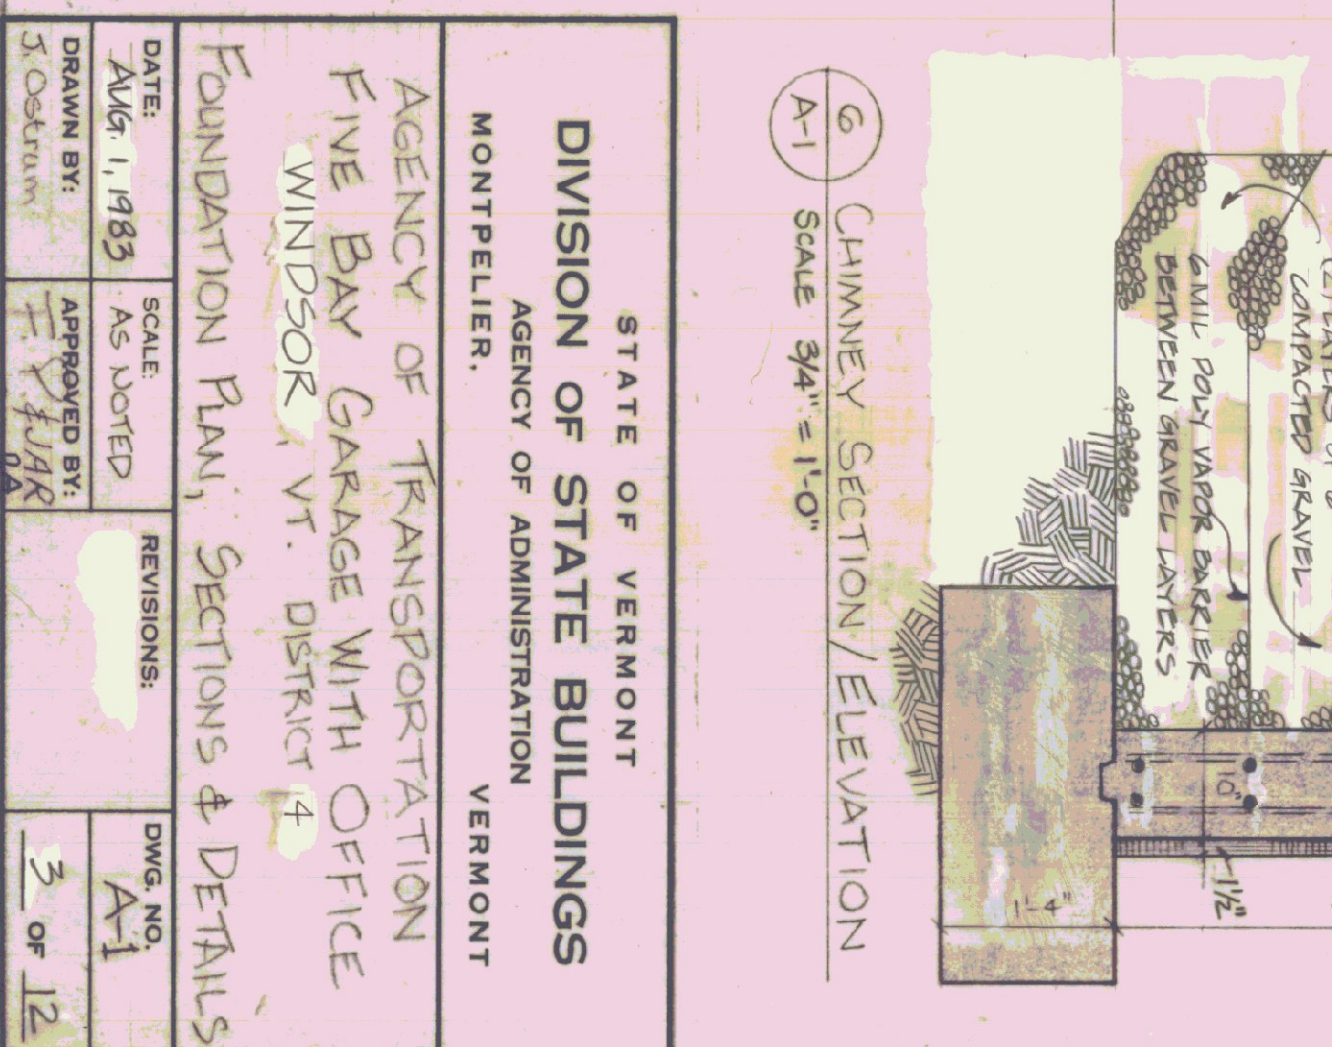

**3 CHIMNEY SECTION/ELEVATION**  
SCALE 3/4\"/>

STATE OF VERMONT  
DIVISION OF STATE BUILDINGS  
AGENCY OF ADMINISTRATION  
MONTPELIER, VERMONT

AGENCY OF TRANSPORTATION  
FIVE BAY GARAGE WITH OFFICE  
WINDSOR, VT. DISTRICT 4

FOUNDATION PLAN, SECTIONS & DETAILS

DATE: AUG 1, 1983	SCALE: AS SHOWN	REVISIONS:	DWG. NO. A-1
DRAWN BY: J. C. DODD	APPROVED BY: J. C. DODD		3 OF 12