




CROSS SECTION
SCALE: 1/4"=1'-0"

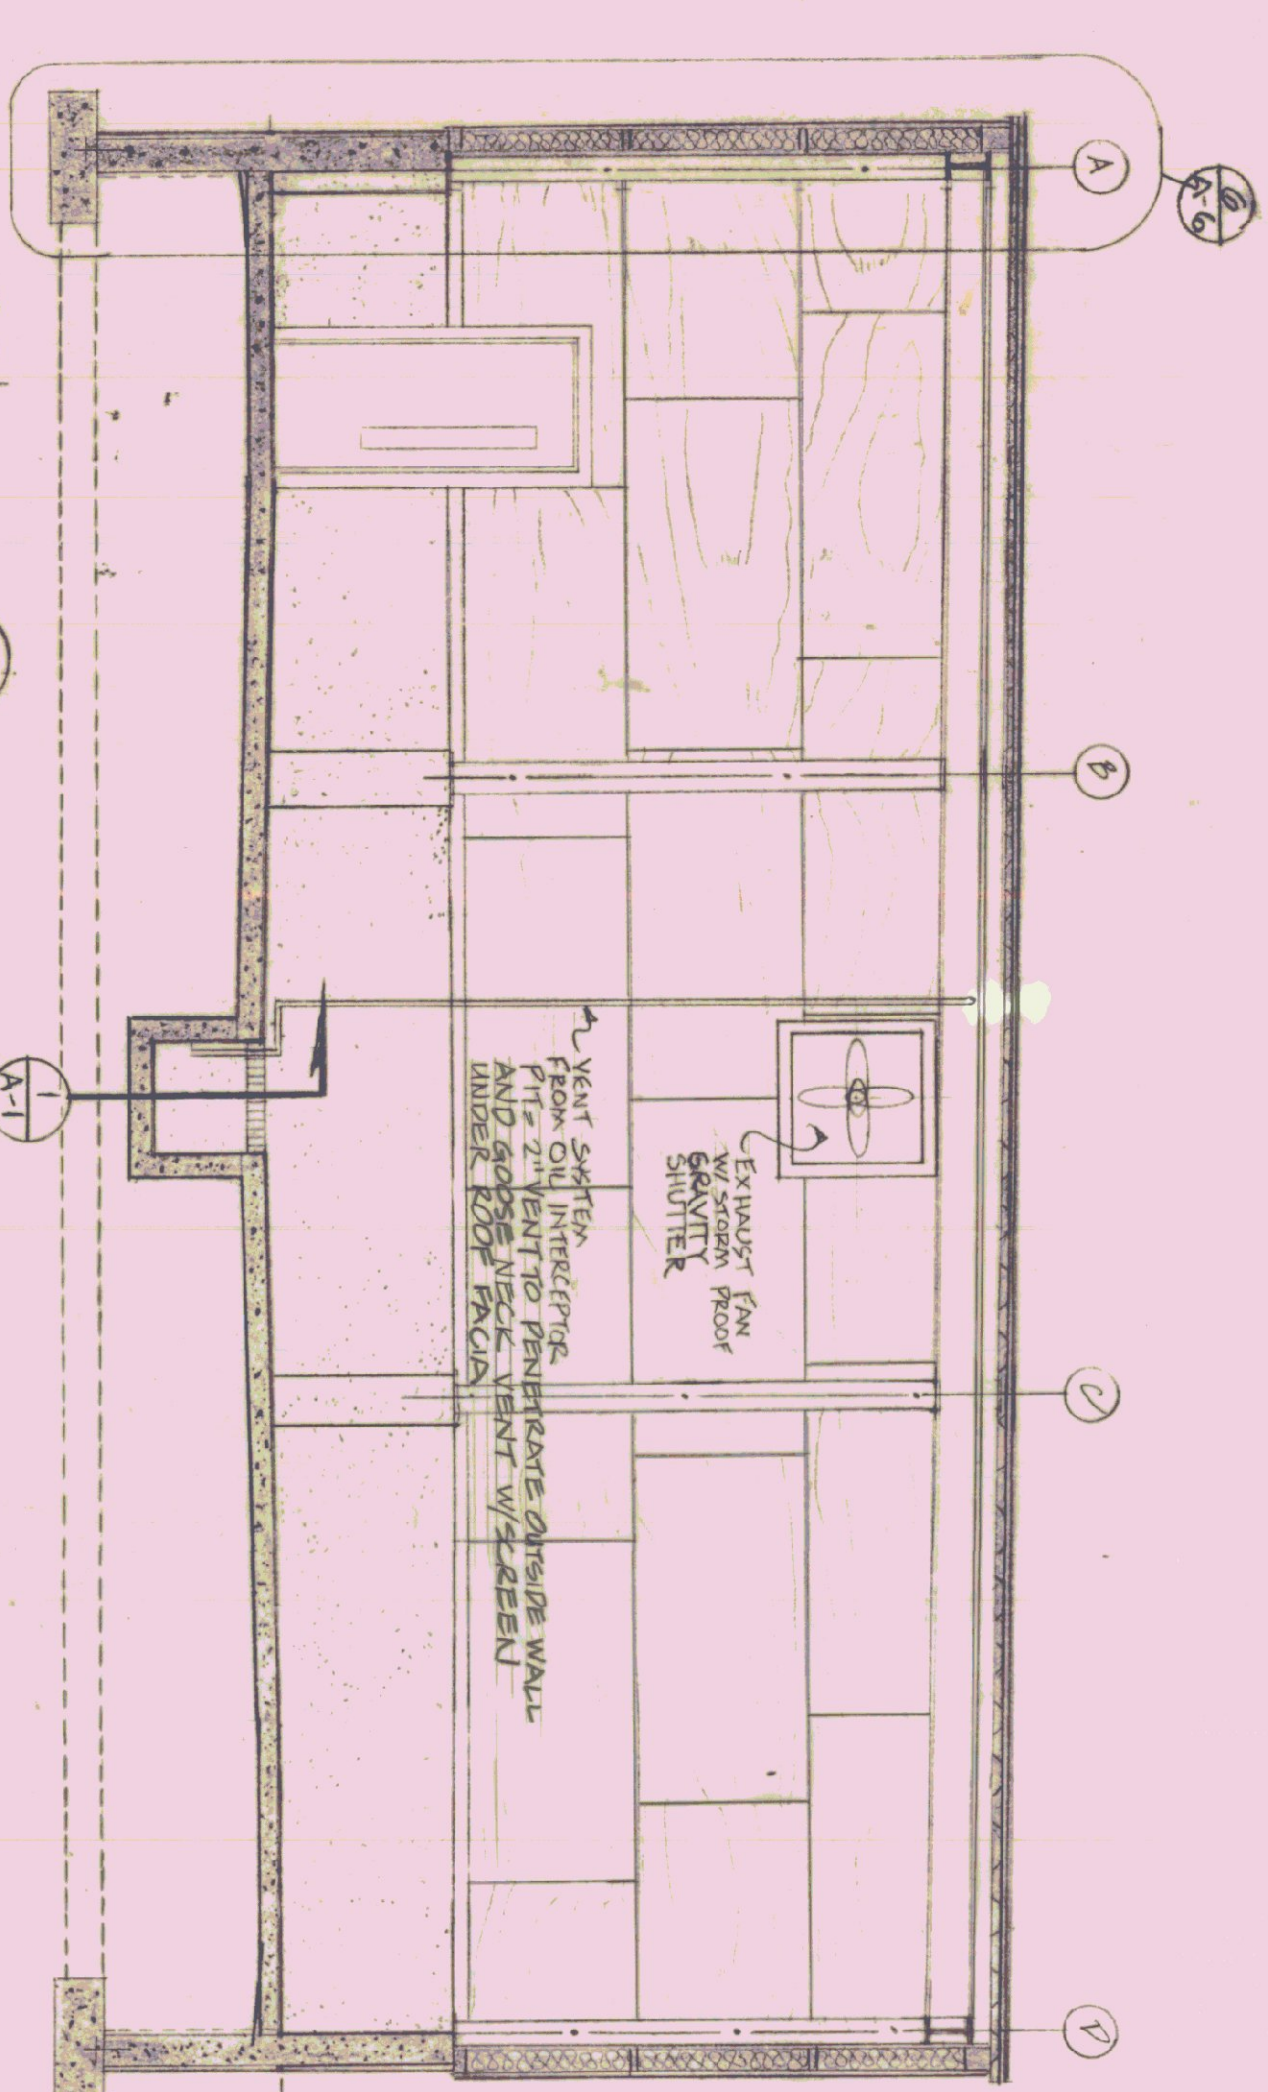


ROOF PLAN
SCALE: 1/8"=1'-0"

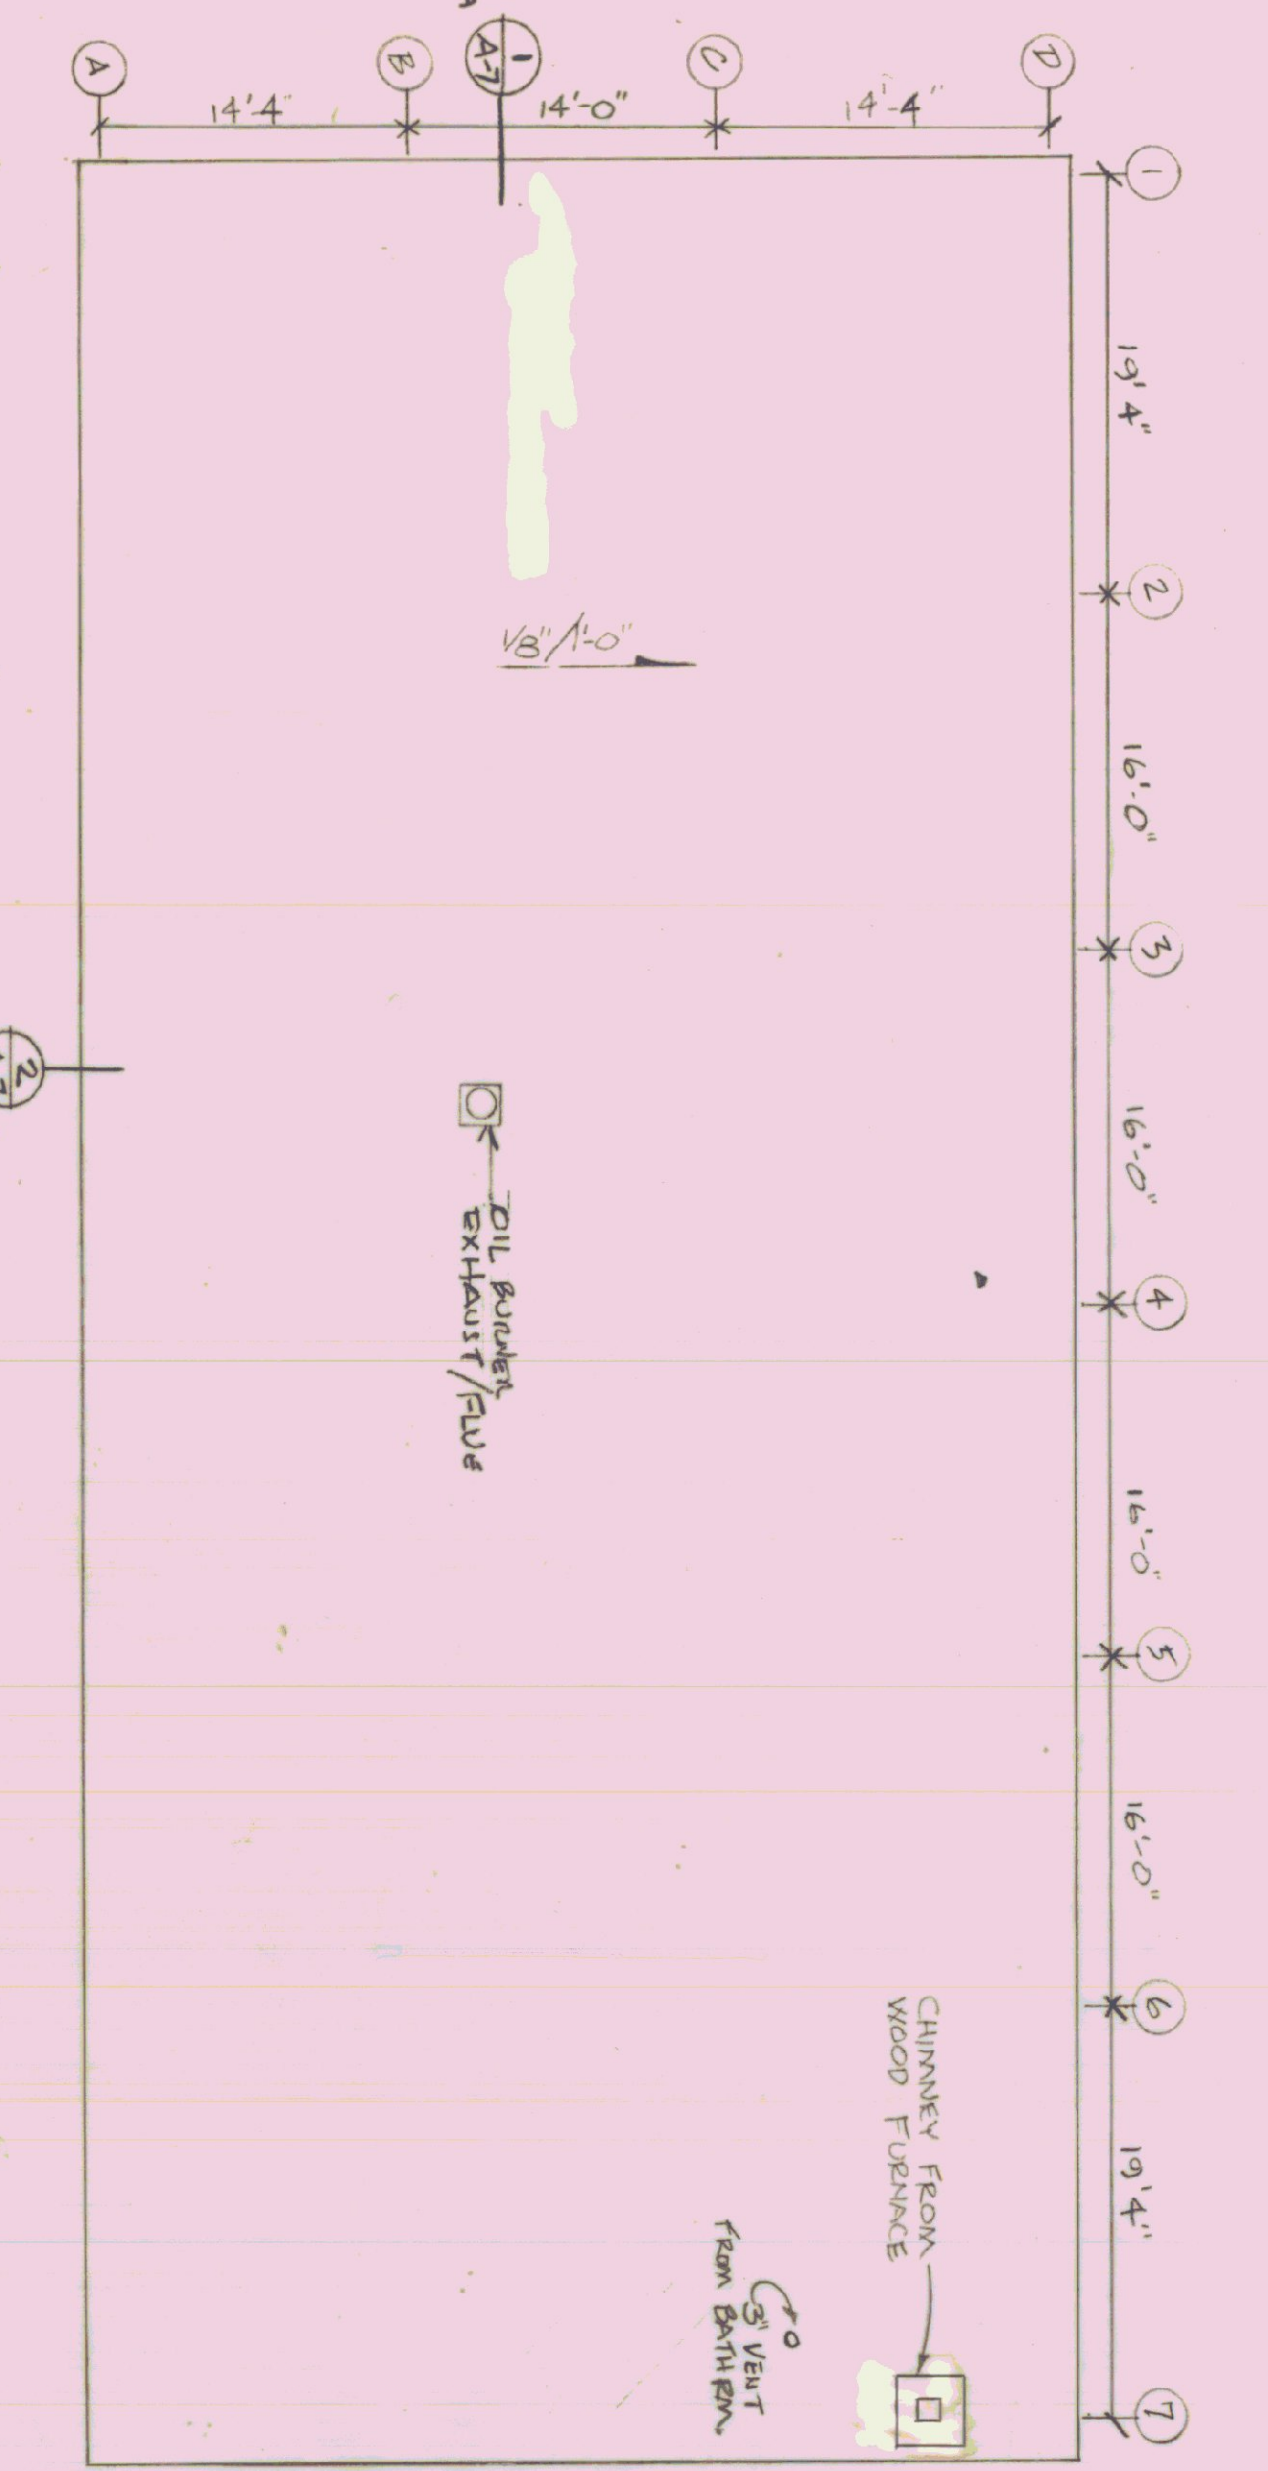

LONGITUDINAL SECTION 2
SCALE: 1/4"=1'-0" (LOOKING TO SOUTH)

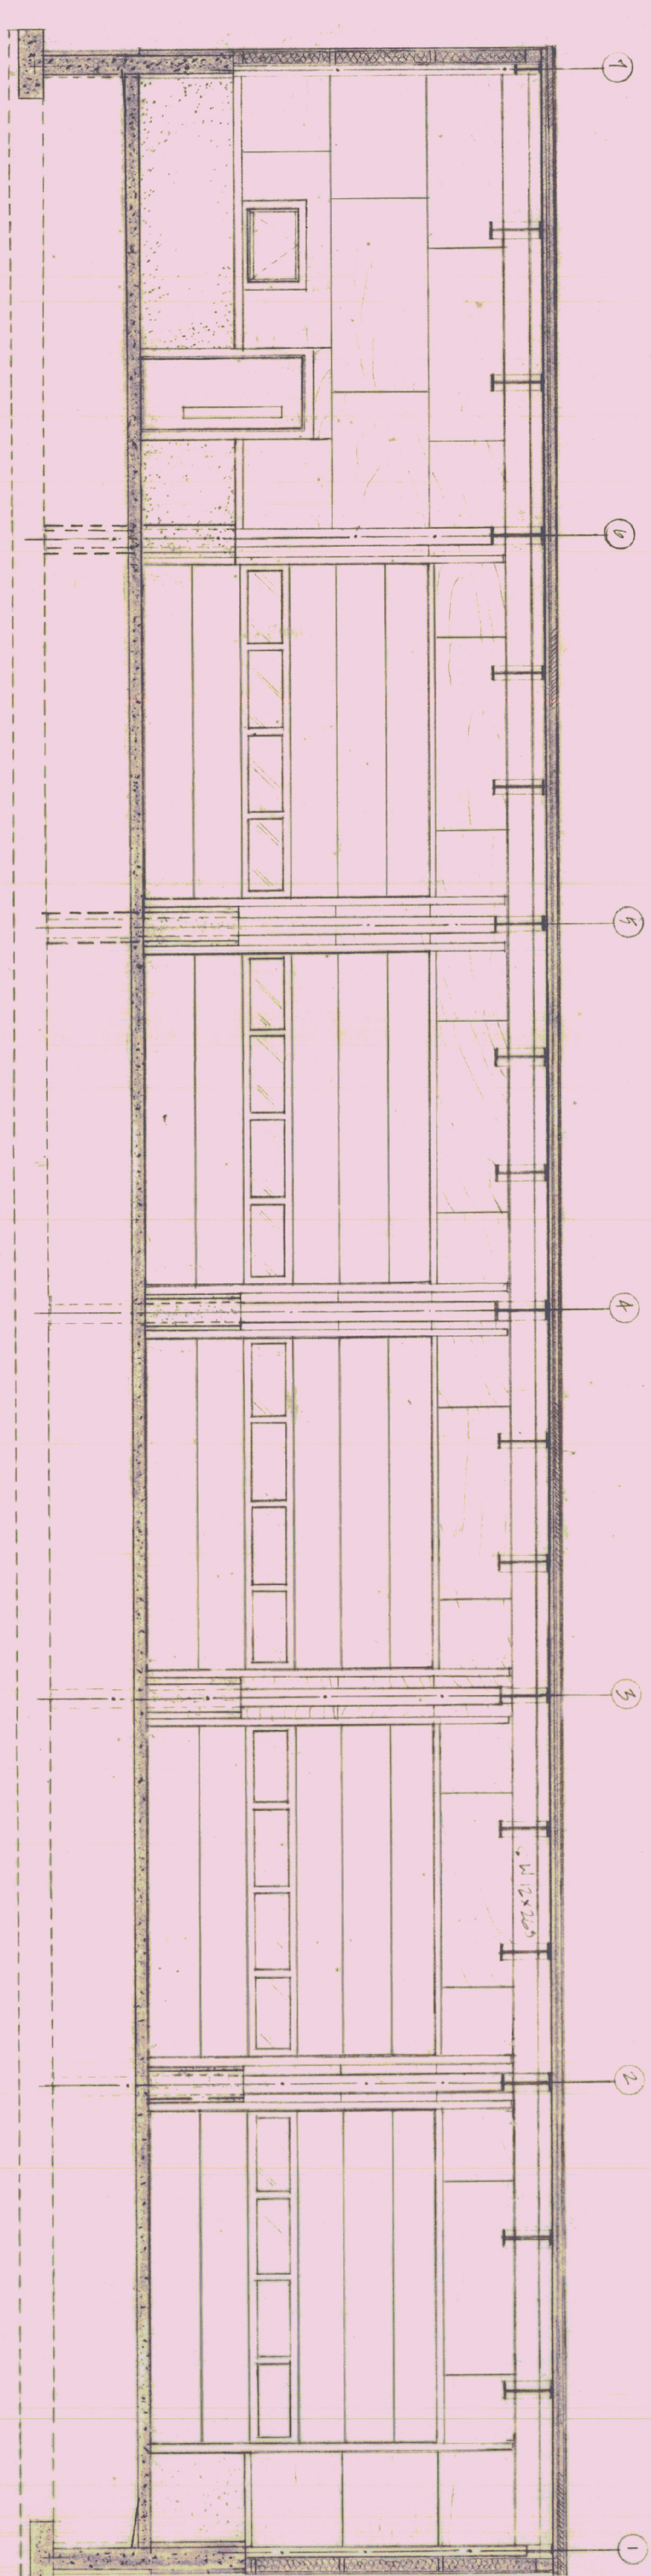

LONGITUDINAL SECTION 1
SCALE: 1/4"=1'-0" (LOOKING TO NORTH)

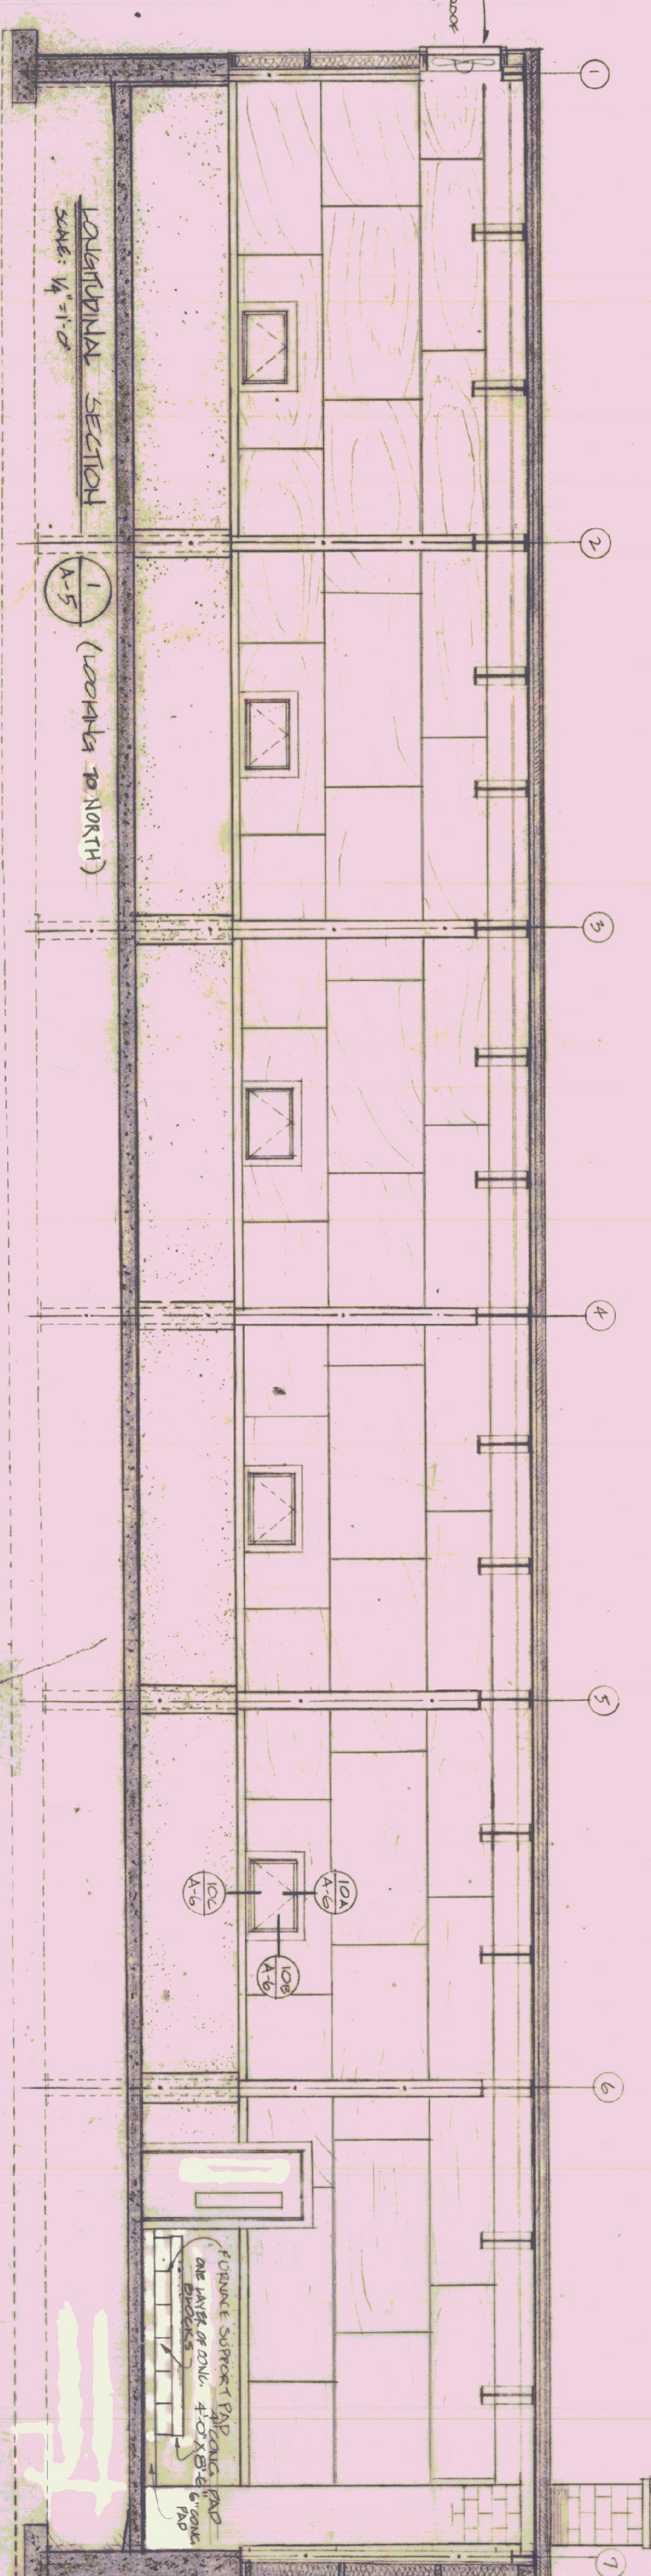

STATE OF VERMONT
DIVISION OF STATE BUILDINGS
AGENCY OF ADMINISTRATION
VERMONT

AGENCY OF TRANSPORTATION
FIVE BAY GARAGE WITH OFFICE
WINDSOR, VT DISTRICT 4

INTERIOR ELEVATIONS & SECTIONS

DATE: AUG 1, 1983	SCALE: AS NOTED	REVISIONS:	DWG. NO. A-5
DRAWN BY: RLB	APPROVED BY:		7 OF 12