




FOUNDATION PLAN

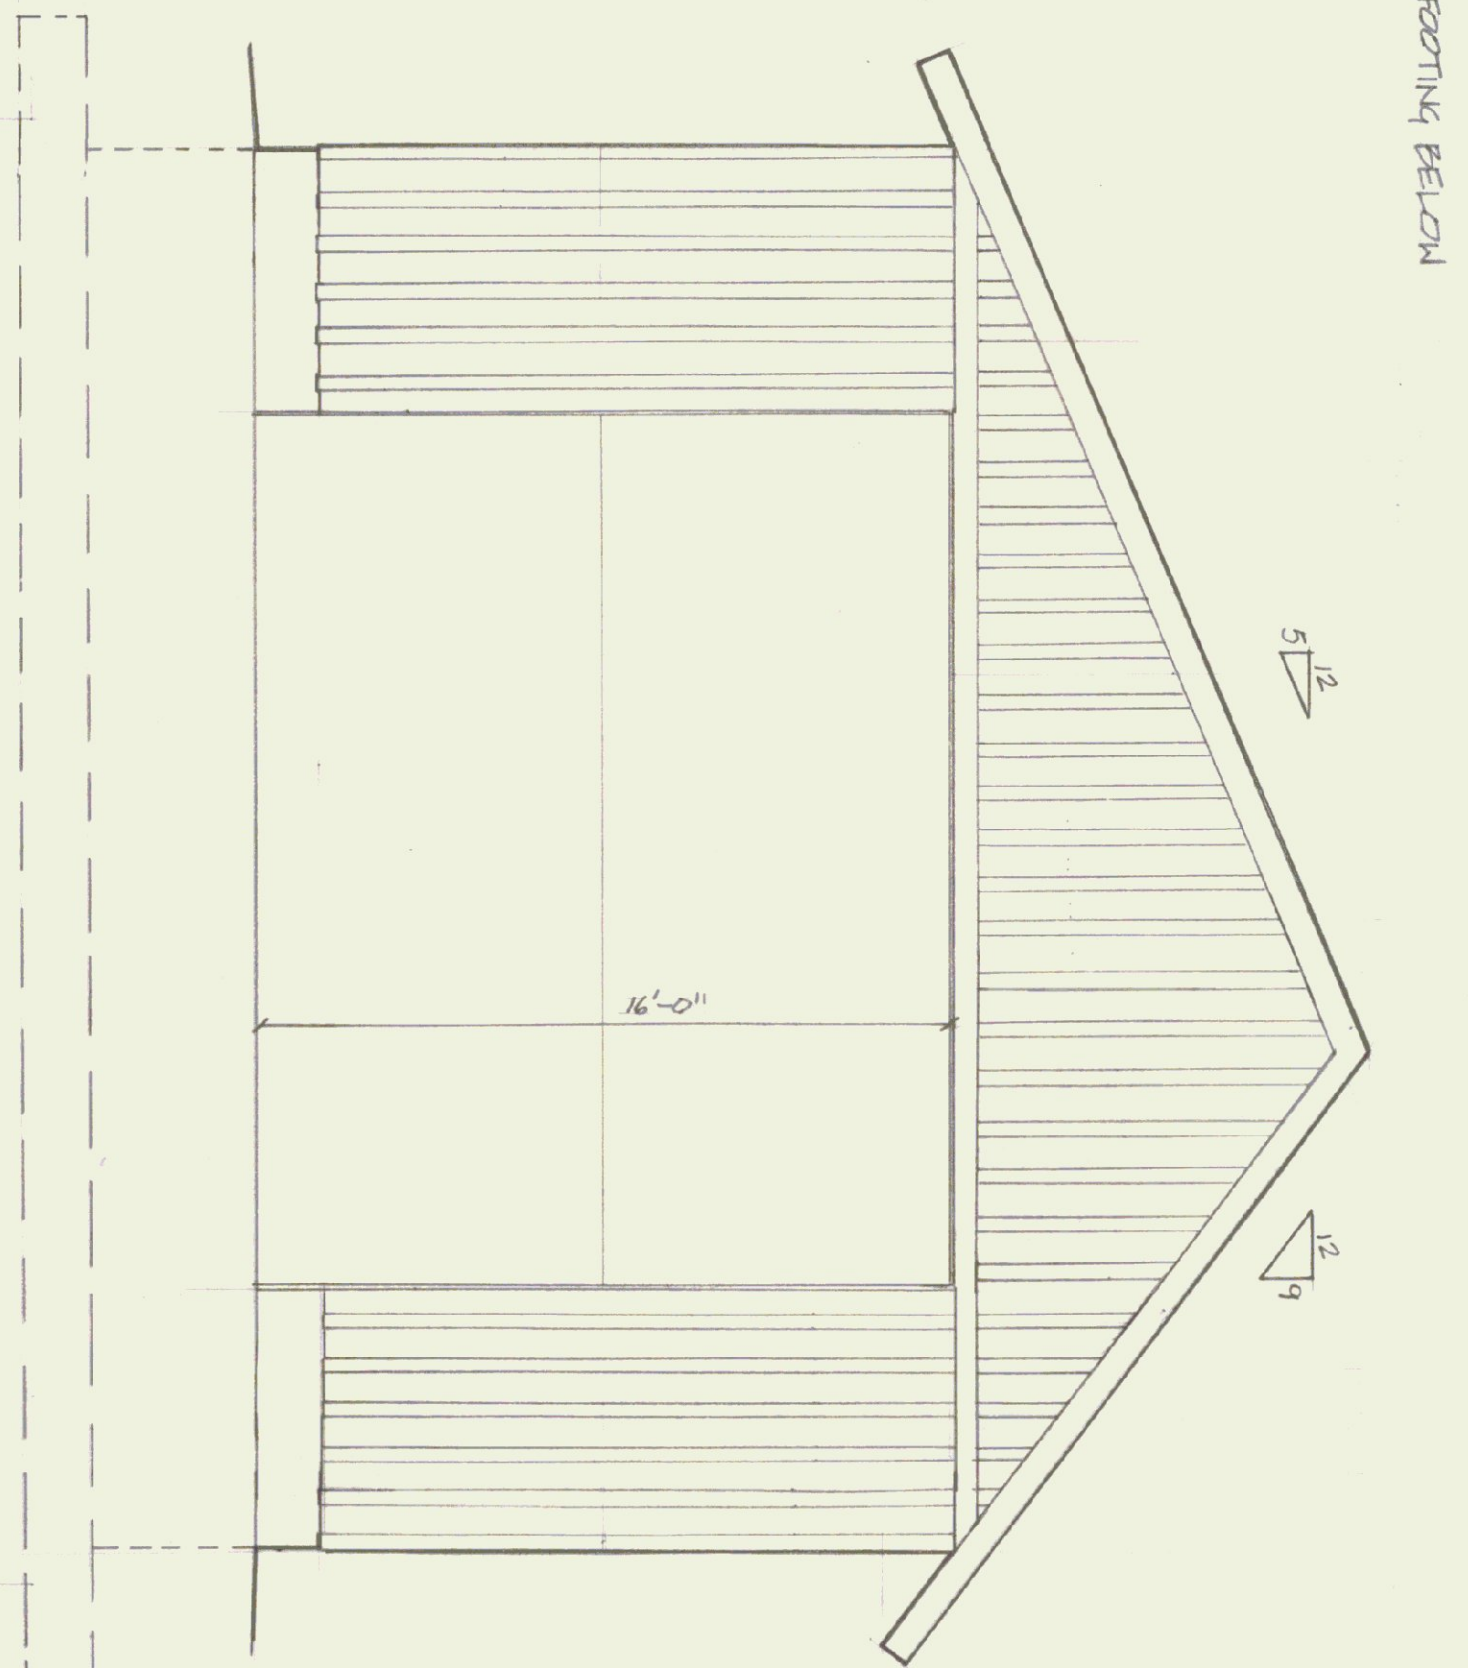

FRONT ELEVATION

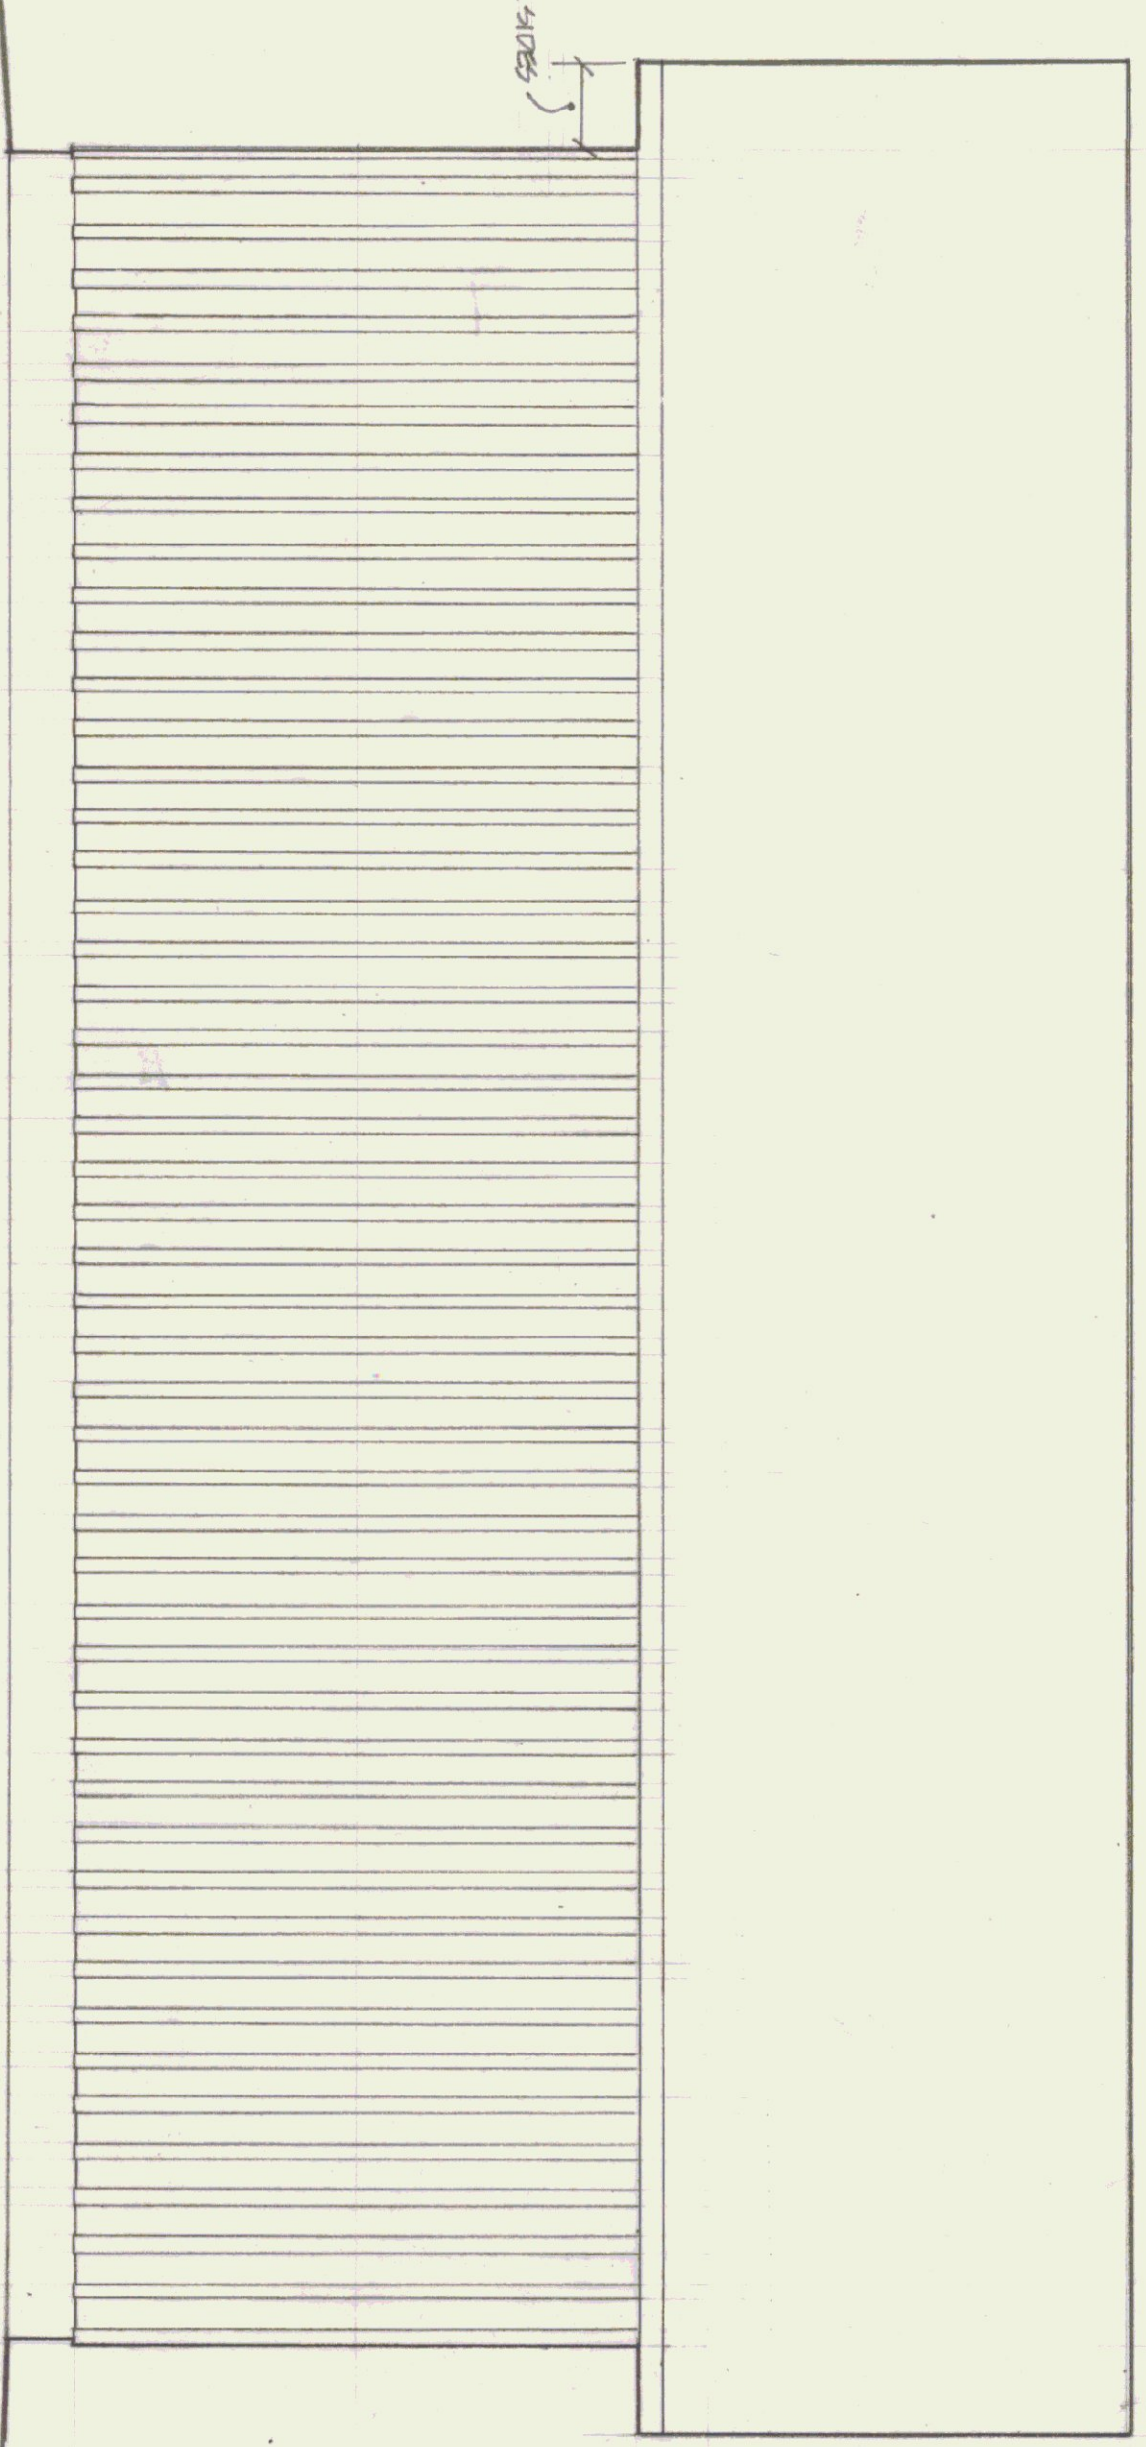

RIGHT ELEVATION

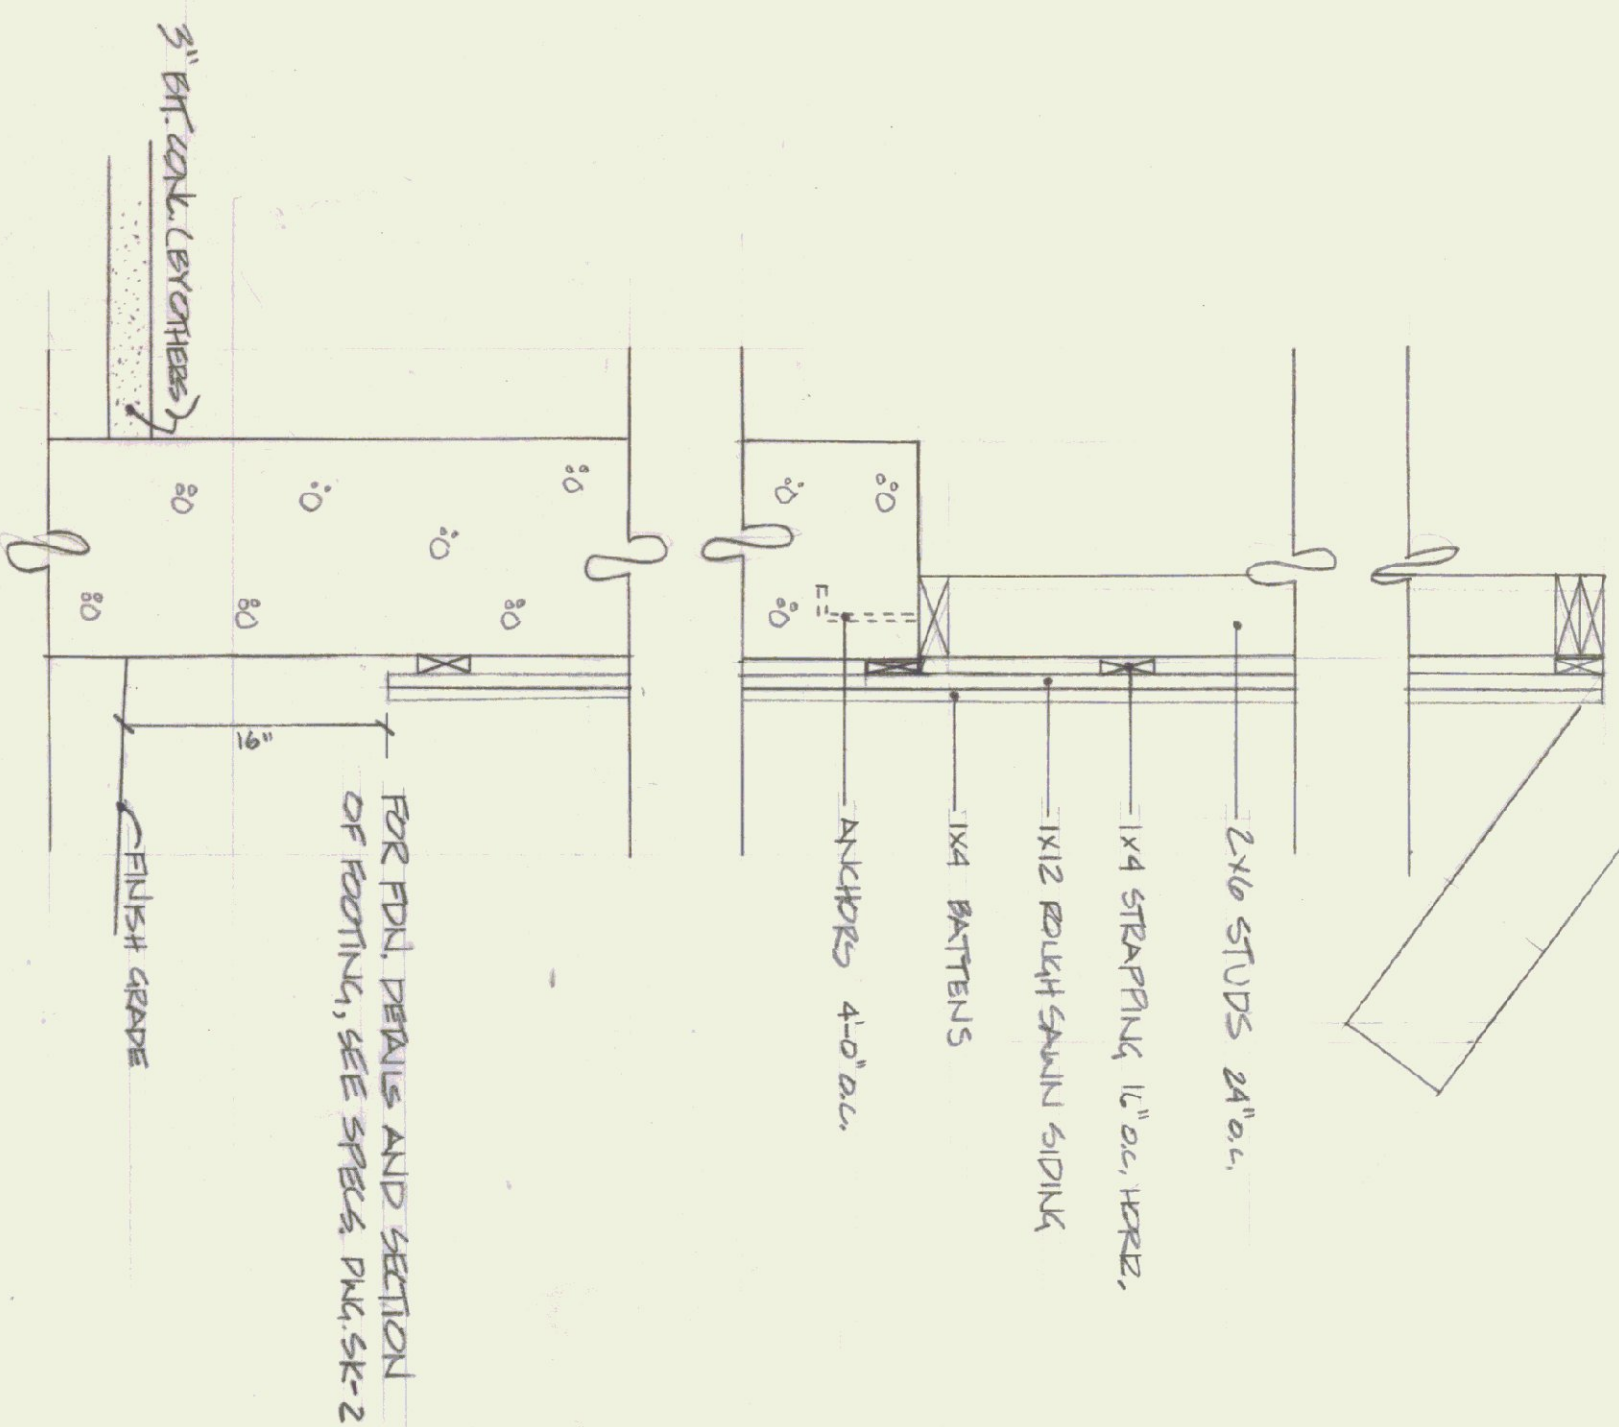

|                             |                  |               |  |
|-----------------------------|------------------|---------------|--|
| STATE OF VERMONT            |                  | VERMONT       |  |
| DIVISION OF STATE BUILDINGS |                  | DWS. NO. 1    |  |
| AGENCY OF ADMINISTRATION    |                  | 1 OF 1        |  |
| MONTPELIER, VERMONT         |                  |               |  |
| <b>SALT STORAGE SHED</b>    |                  |               |  |
| FOR DEPT OF TRANSPORTATION  |                  |               |  |
| WOODSTOCK                   |                  |               |  |
| DATE: 4-22-77               | REVISIONS:       | DATE: 11-1-80 |  |
| DRAWN BY: RCH               | APPROVED BY: TFP |               |  |