




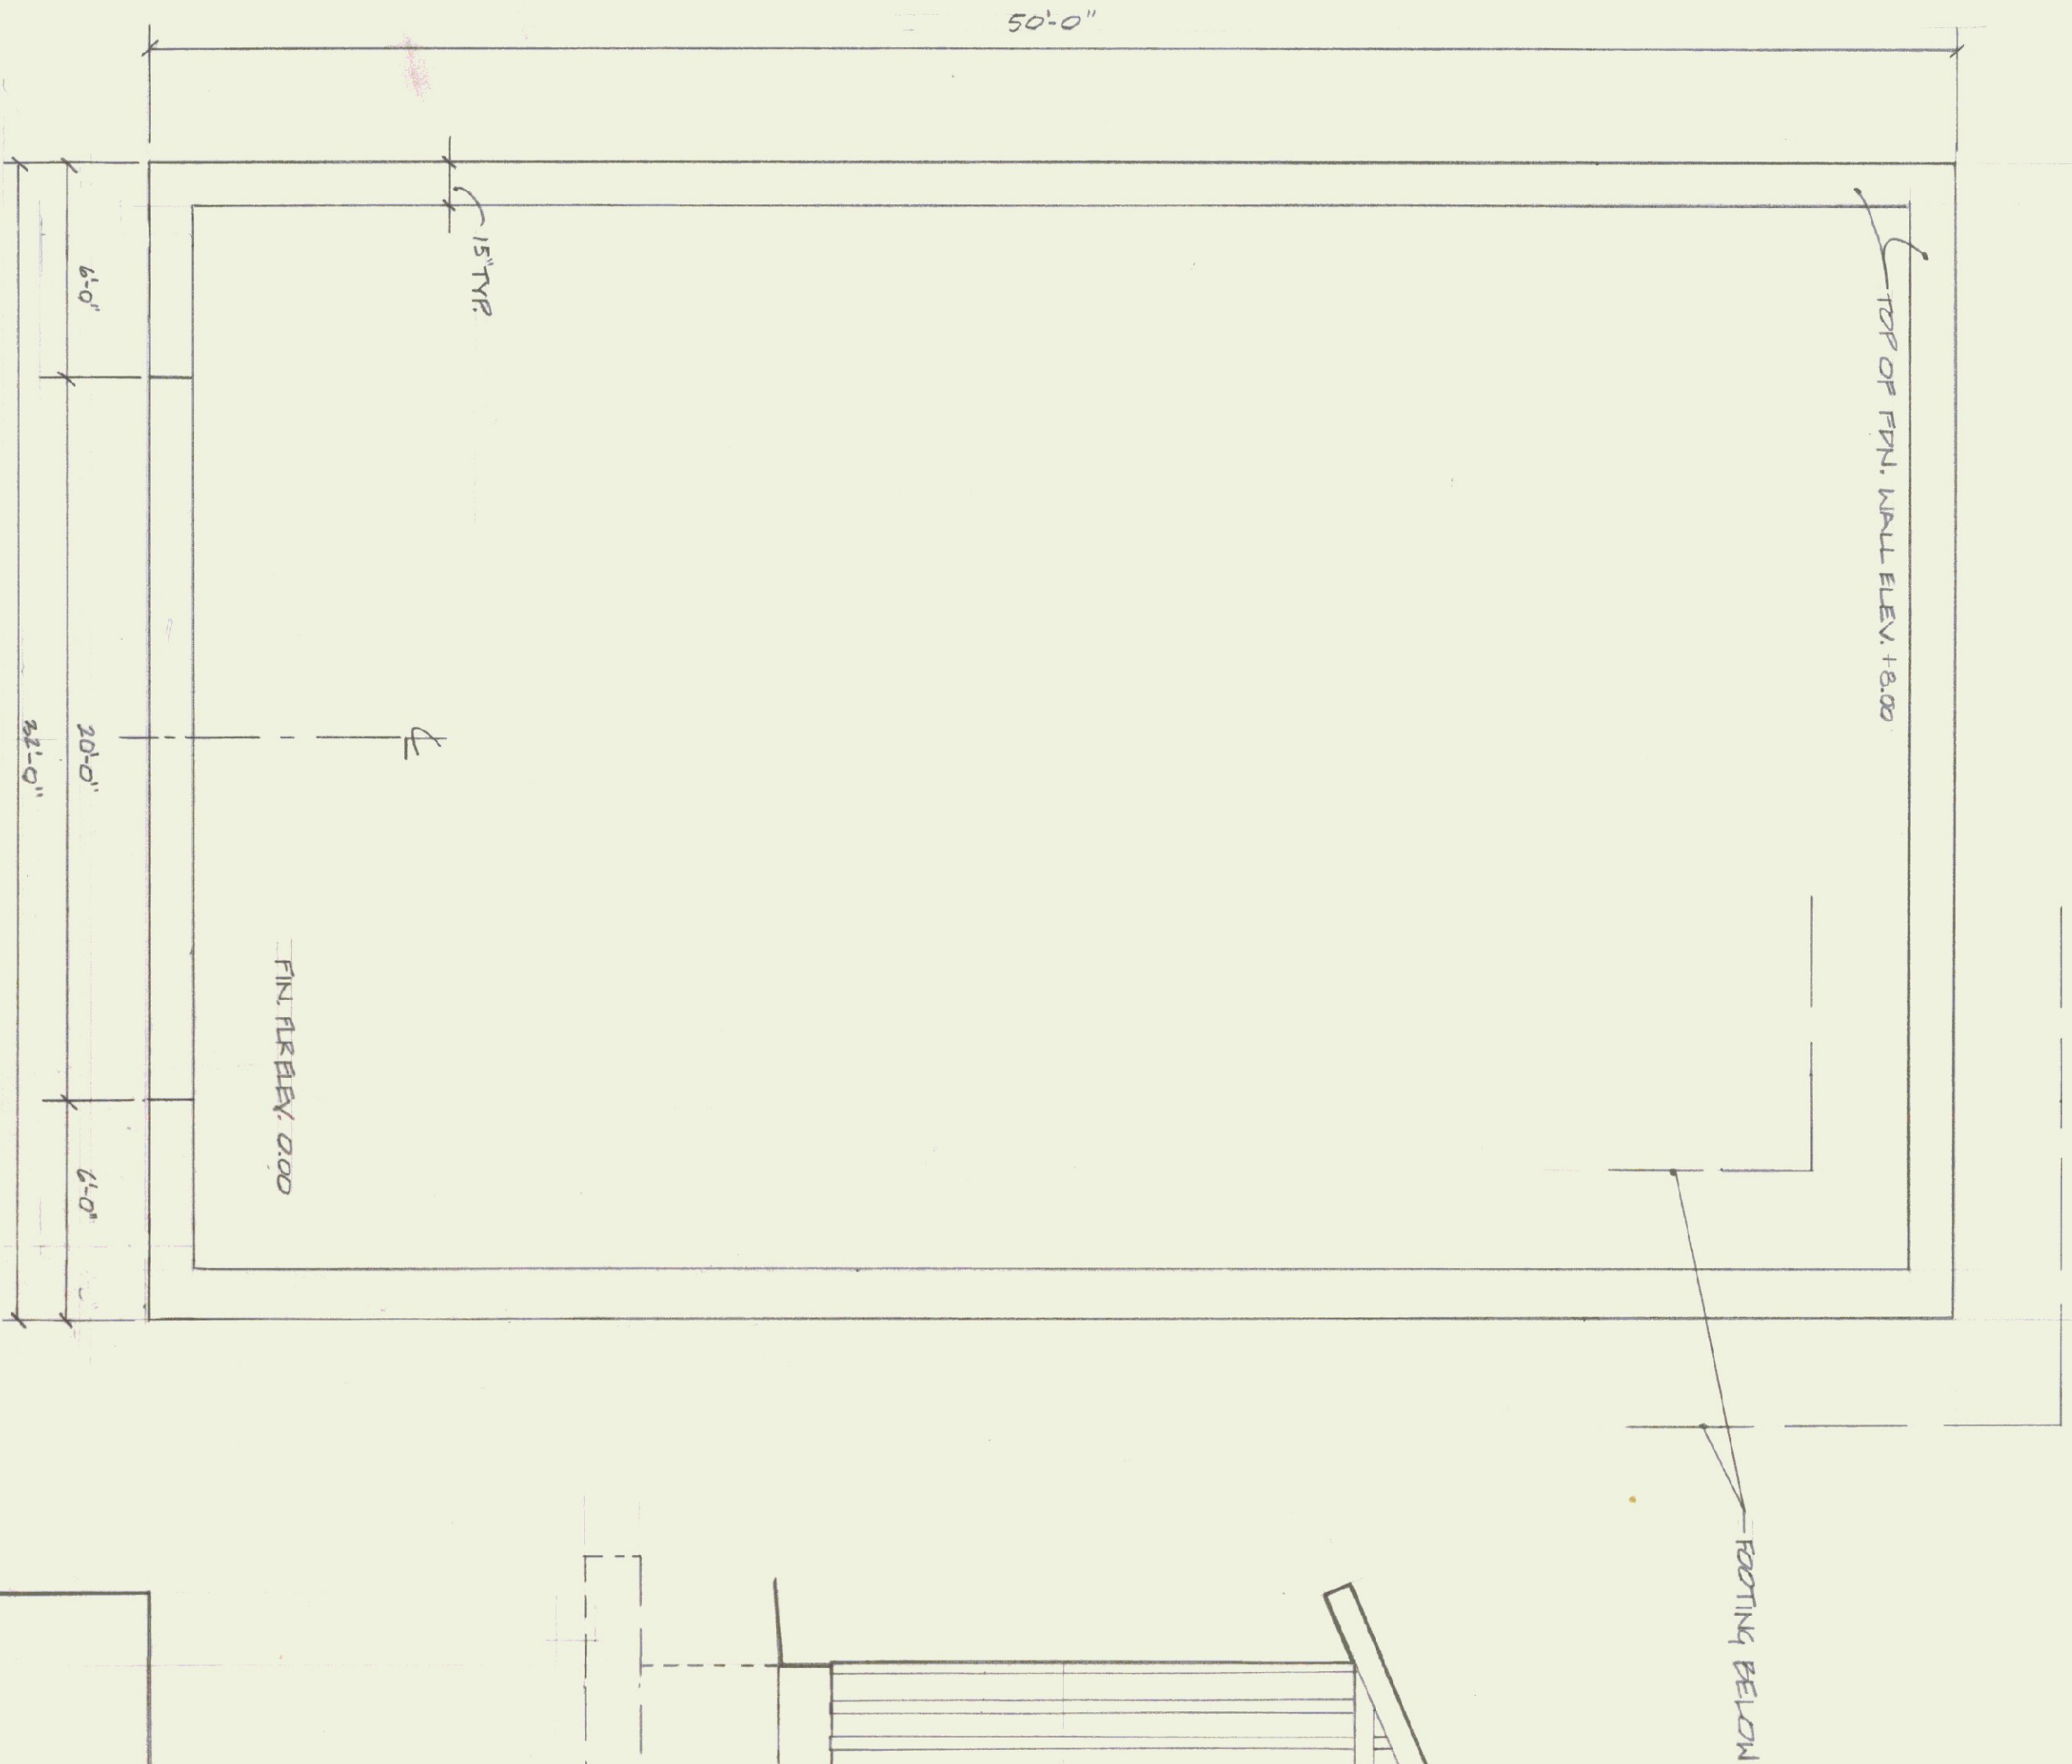


FOUNDATION PLAN

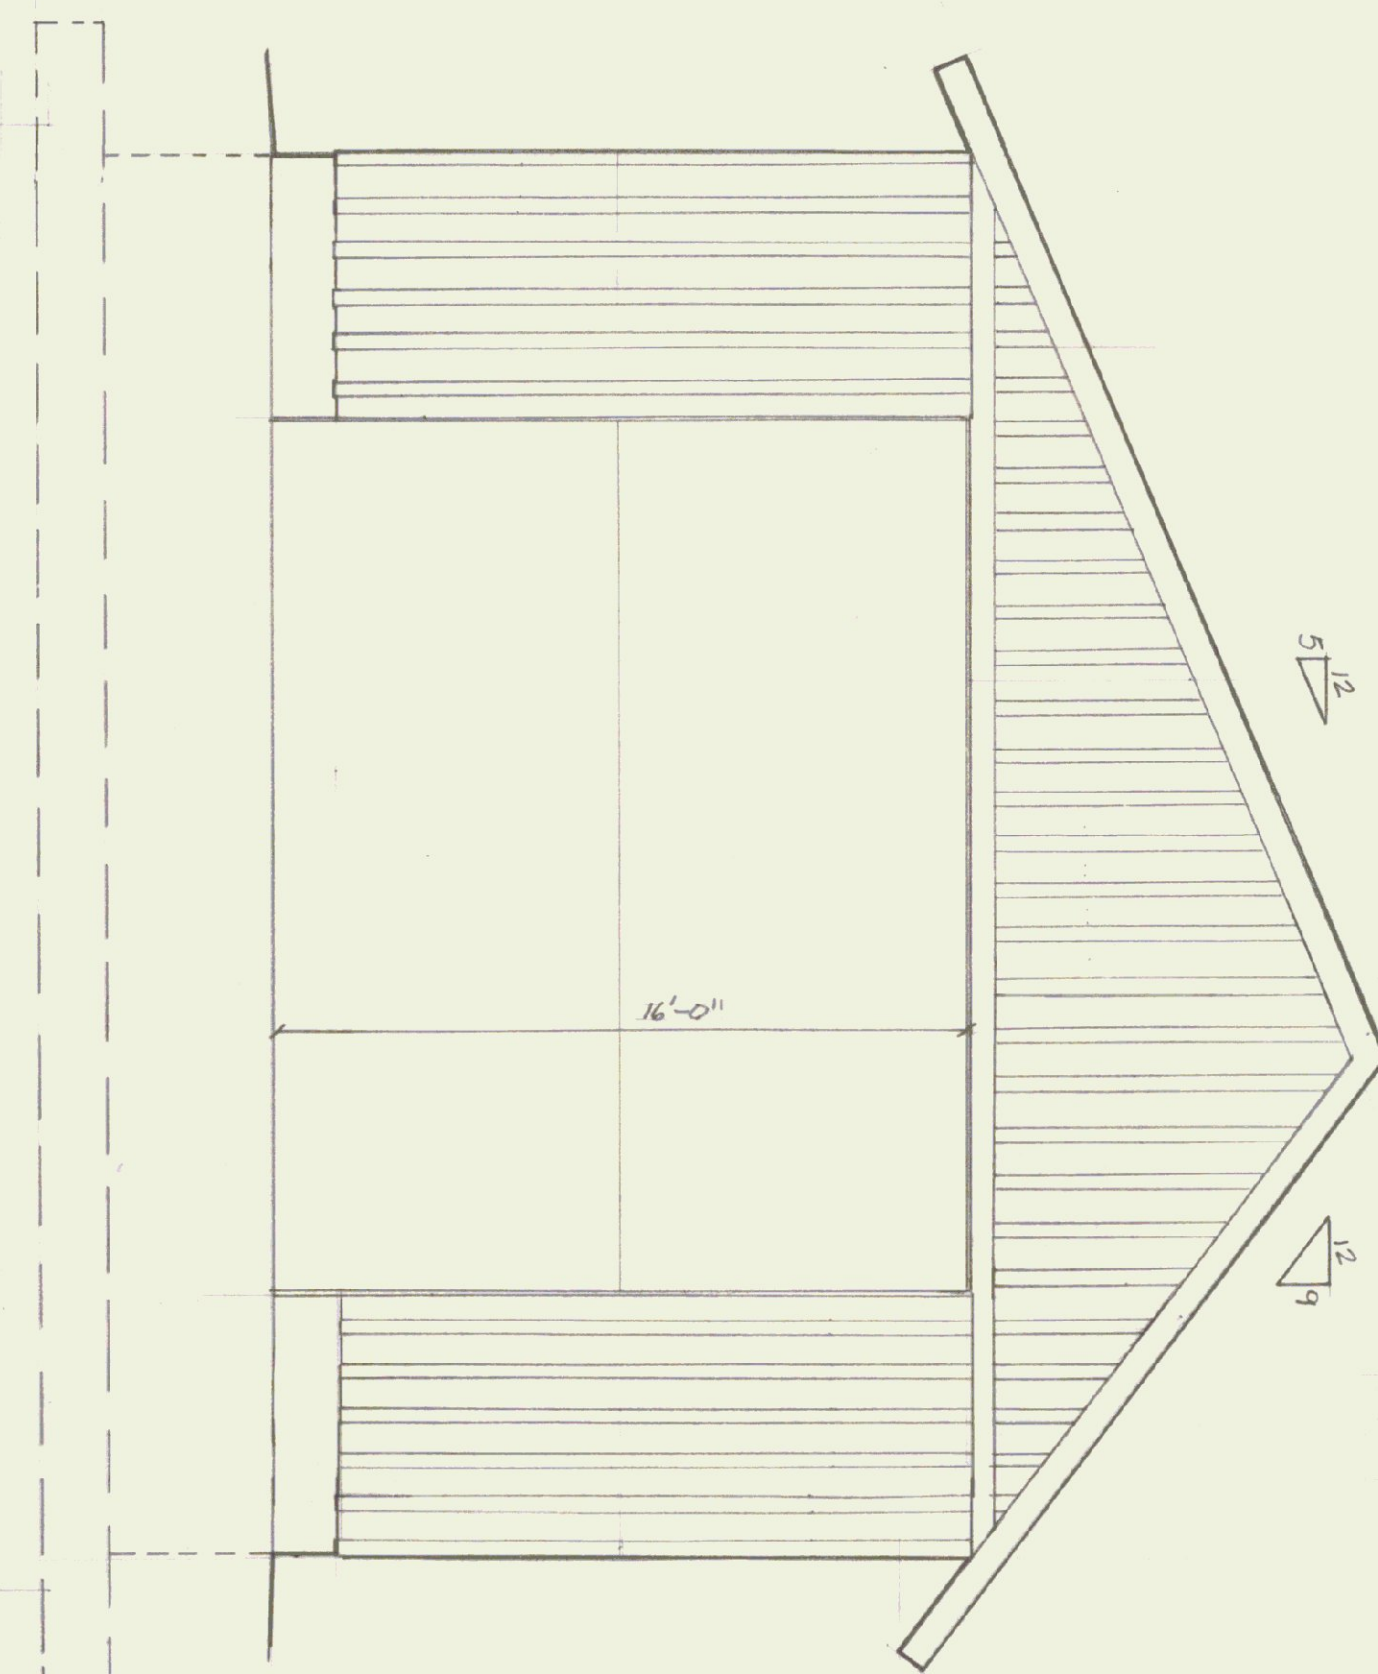

FRONT ELEVATION

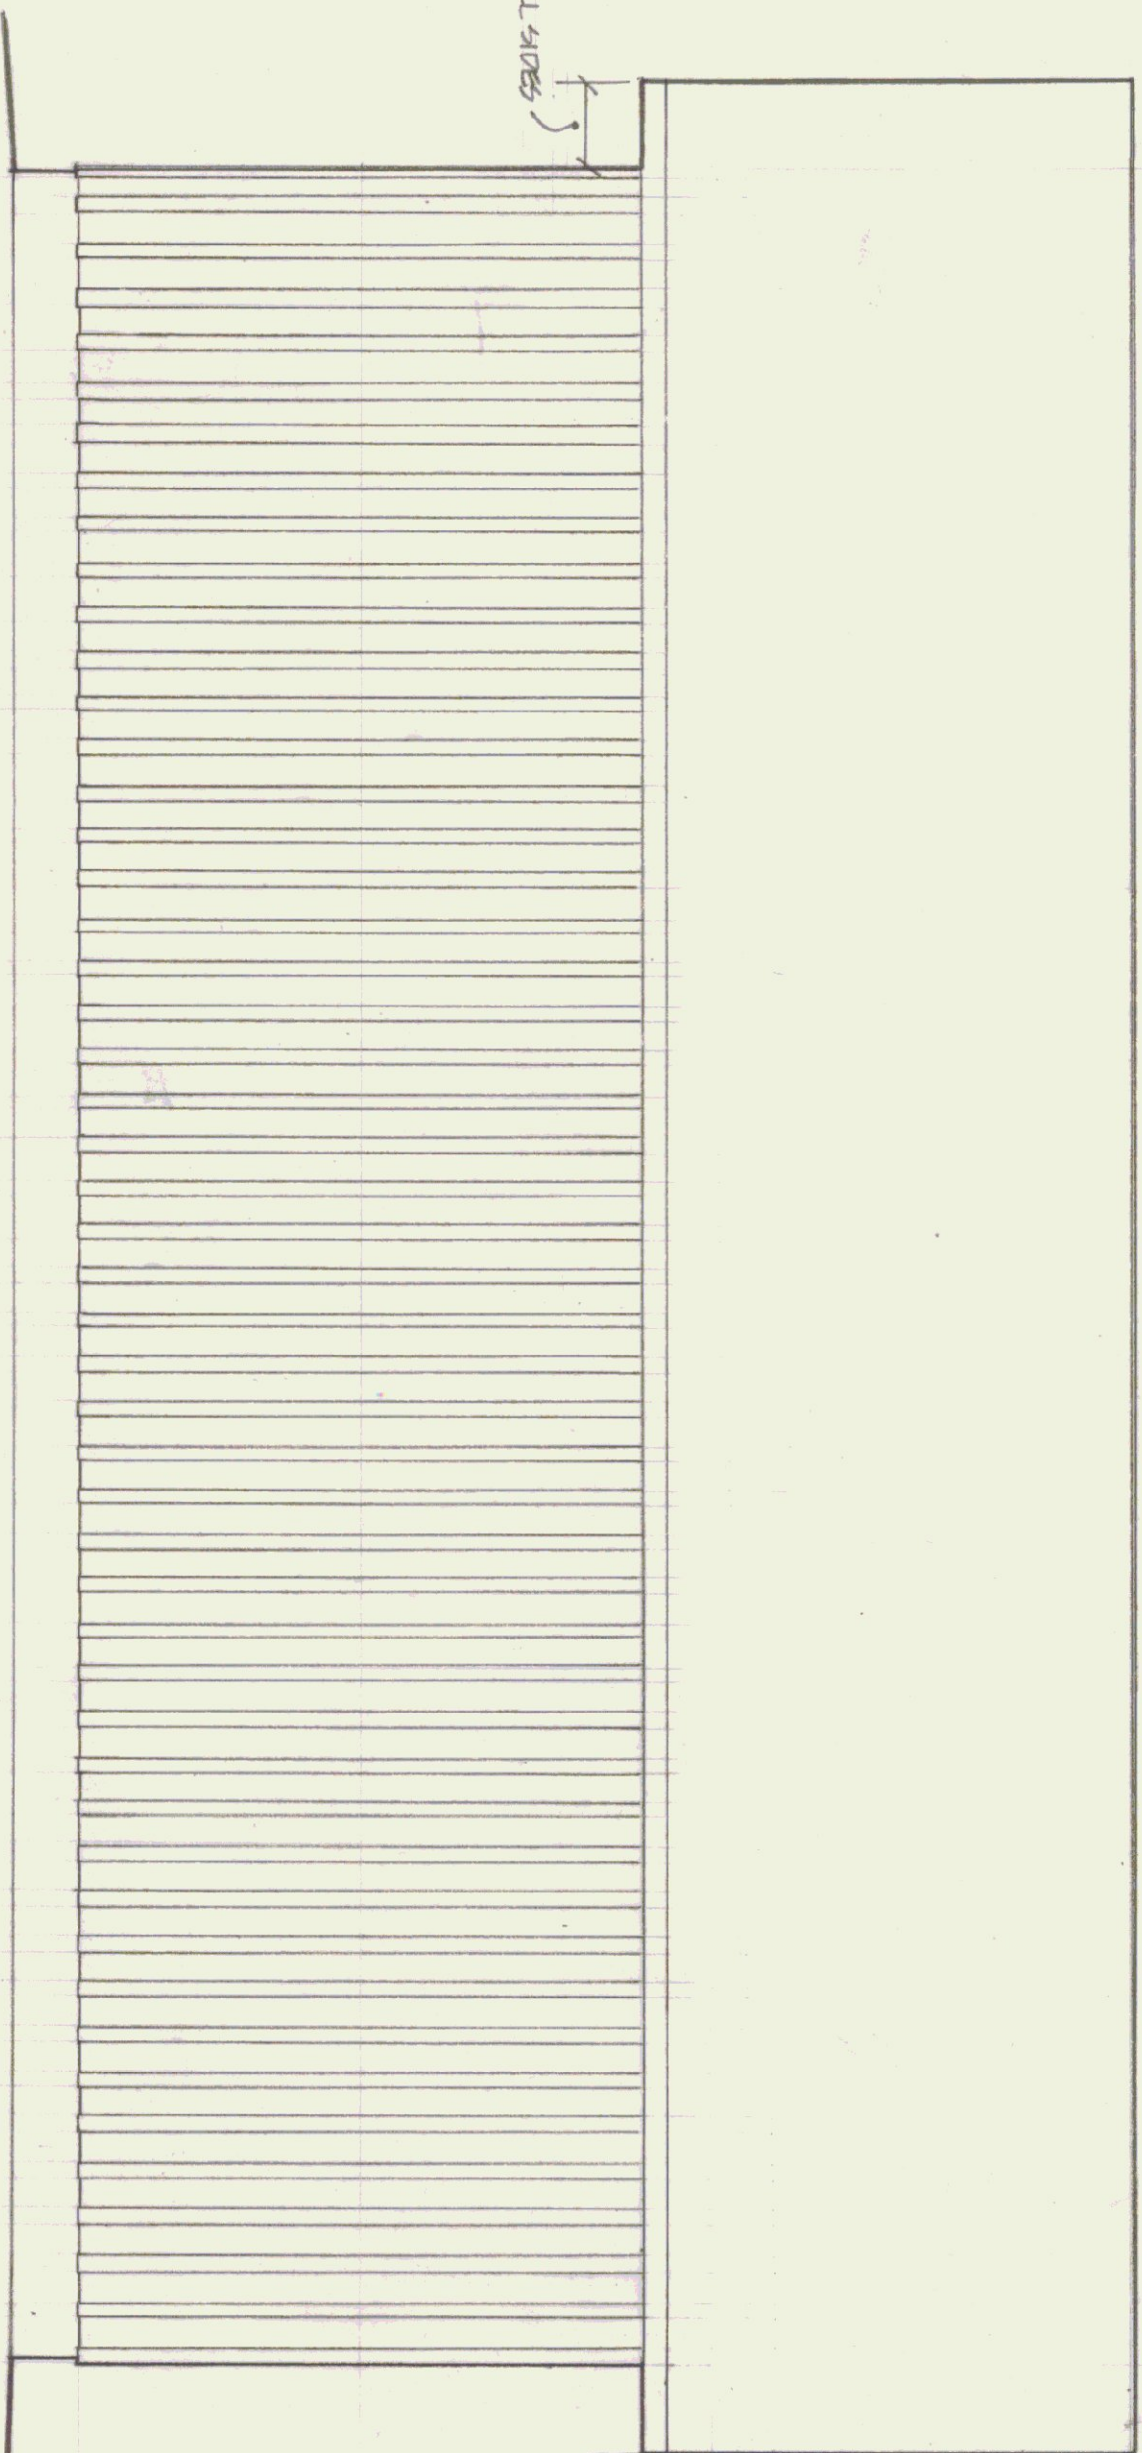

RIGHT ELEVATION

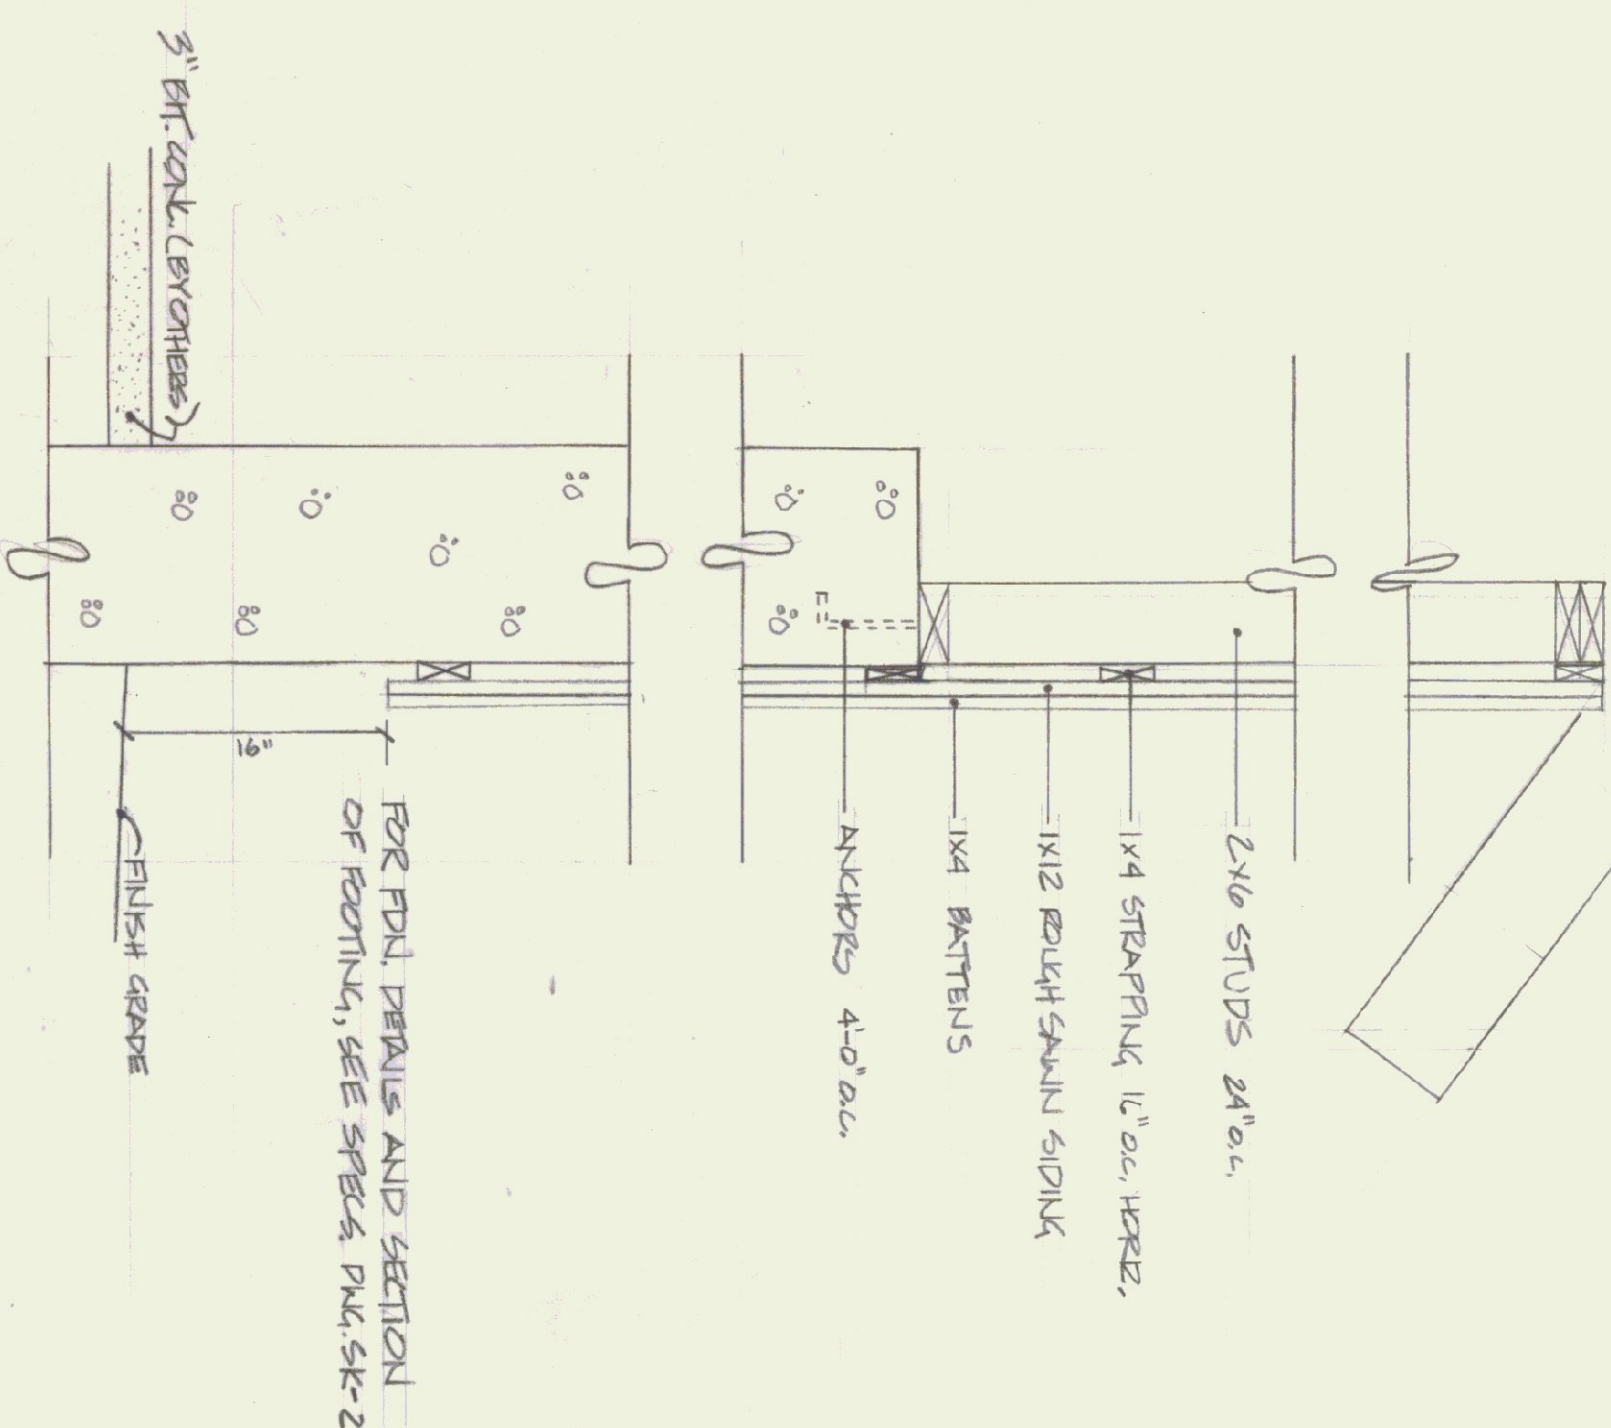

STATE OF VERMONT			
DIVISION OF STATE BUILDINGS			
AGENCY OF ADMINISTRATION			
MONTPELIER, VERMONT			
SALT STORAGE SHED			
FOR DEPT. OF TRANSPORTATION			
WOODSTOCK		VERMONT	
DATE:	4-26-77	REVISIONS:	DWG. NO. 1
DRAWN BY:	TPP	APPROVED BY:	1 OF 1