




1 DRIVEWAY PROFILE
SCALE: 1" = 20' HORIZONTAL
1" = 2' VERTICAL

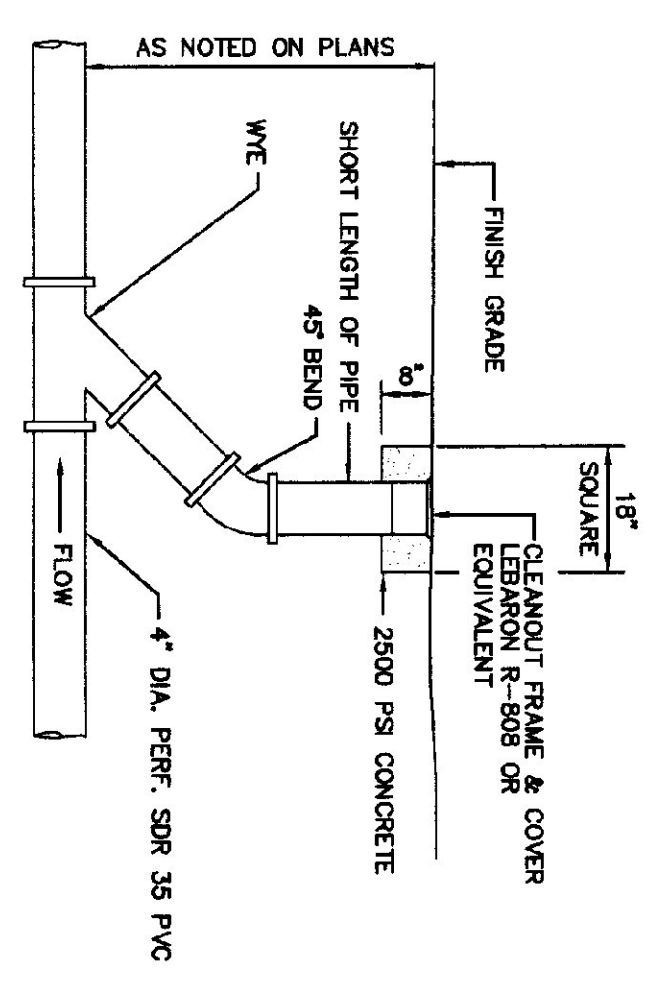


2 TYPICAL CLEANOUT DETAIL
N.T.S.

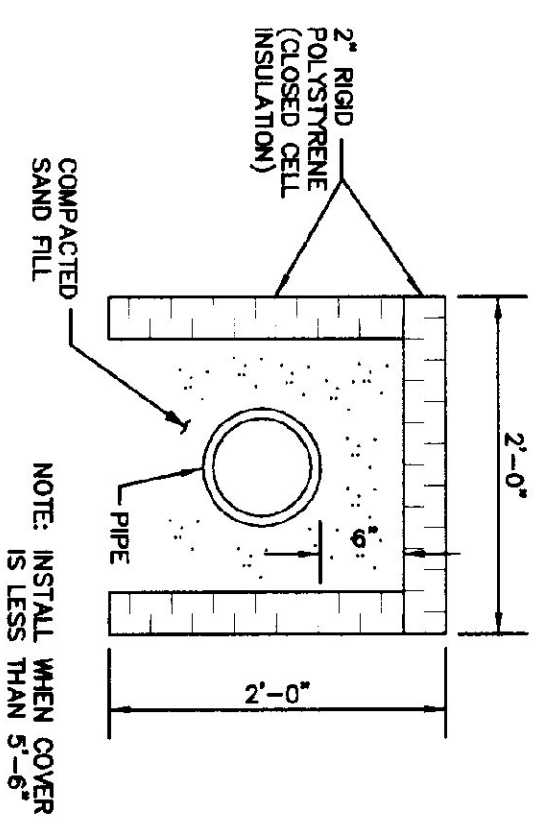


3 SEWER INSULATION DETAIL
N.T.S.

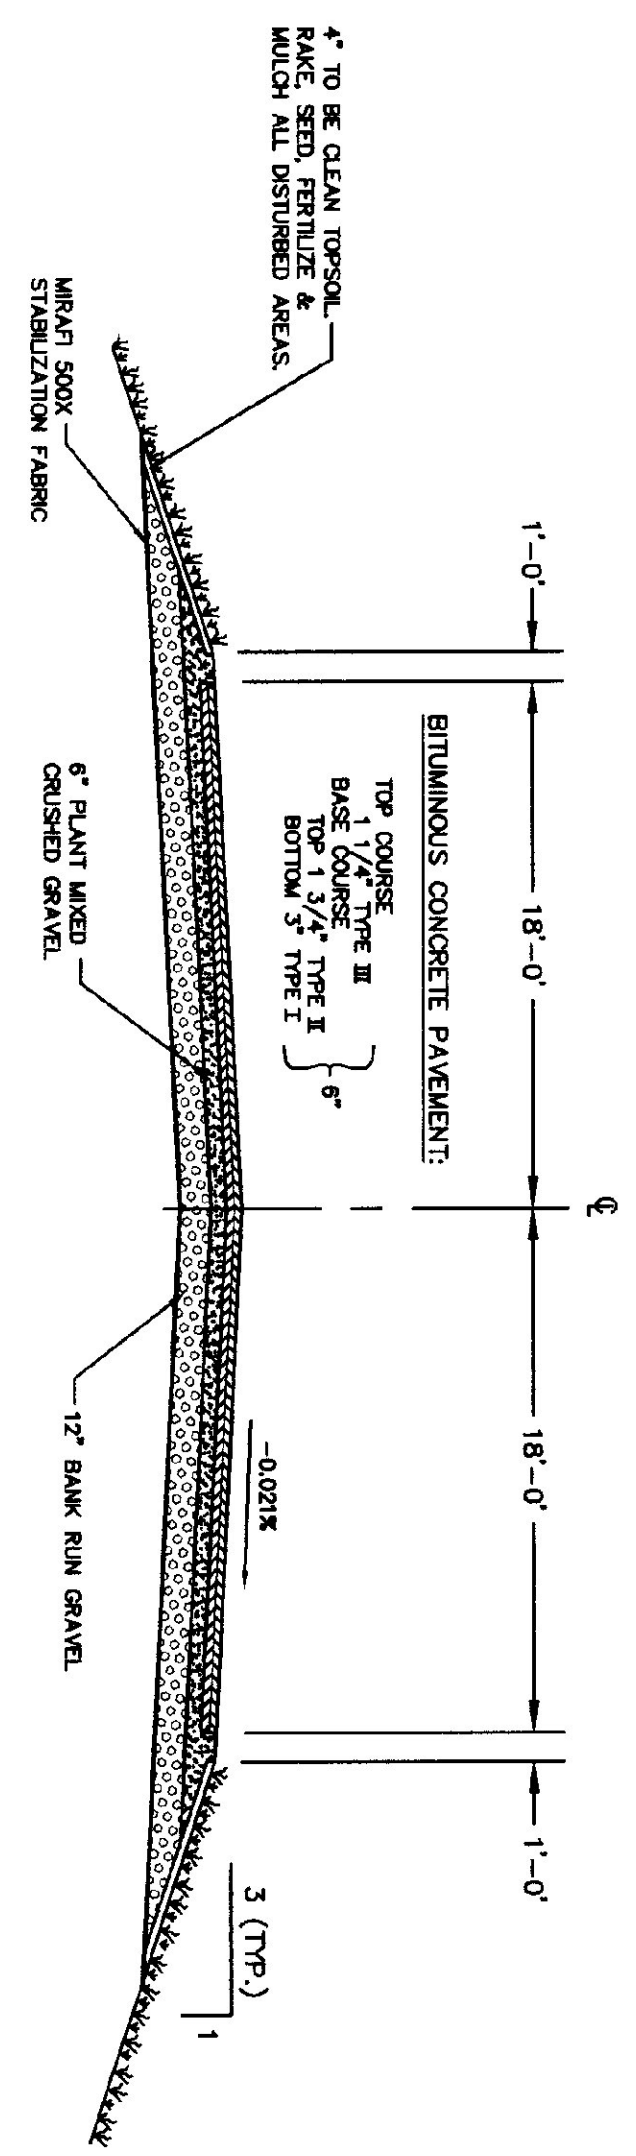


4 ENTRY DRIVE TYPICAL
N.T.S.

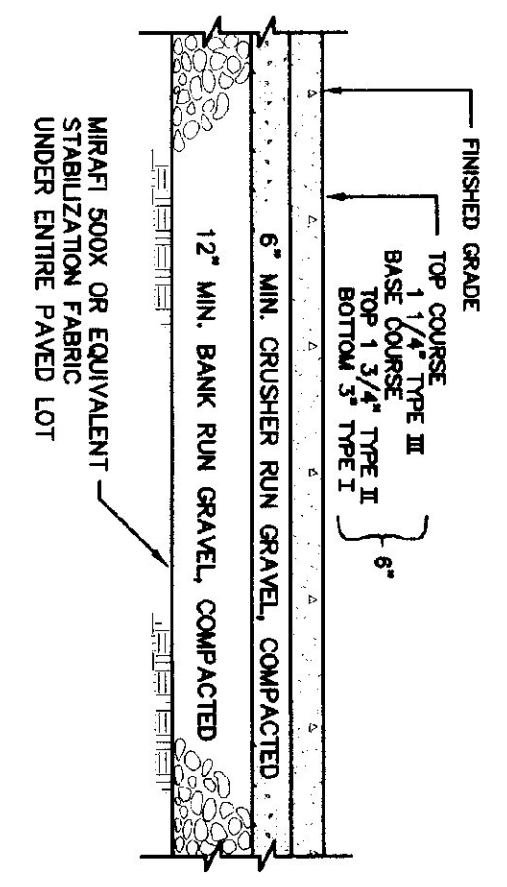


5 TYPICAL PAVEMENT SECTION
N.T.S.

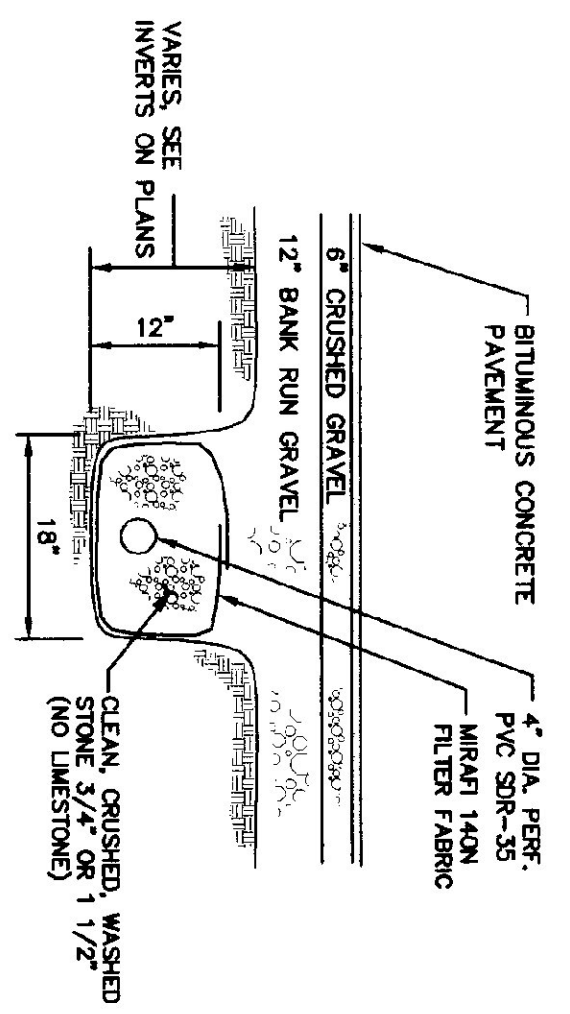

6 TYPICAL UNDERDRAIN DETAIL
N.T.S.

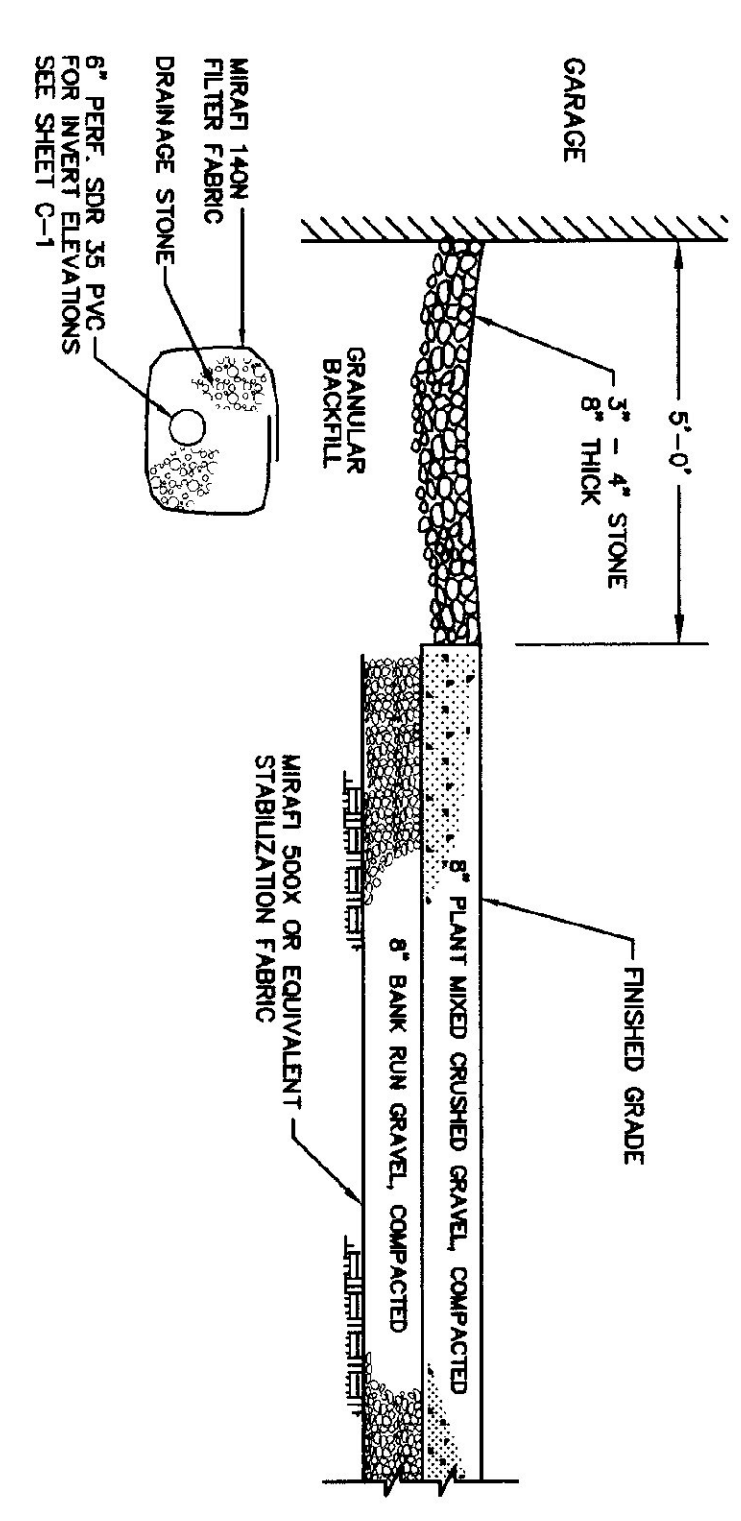

7 FIRE LANE TYPICAL
N.T.S.

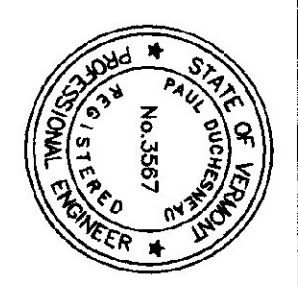

DORE AND WHITTIER INC.
ARCHITECTS • PROJECT MANAGERS
6765 WELLSLTON ROAD • SOUTH BURLINGTON • VERMONT
CHAMPLAIN CONSULTING ENGINEERS
108 FRENCH ROAD, P.O. BOX 468
COLCHESTER, VERMONT 05448
(802) 885-5990
(802) 884-1970 FAX

STATE OF VERMONT
DEPARTMENT OF BUILDINGS
AND GENERAL SERVICES
AGENCY OF ADMINISTRATION
MONTPELIER, VERMONT



AGENCY OF TRANSPORTATION
COLCHESTER MAINTENANCE FACILITY
CHIMNEY CORNERS
COLCHESTER, VERMONT

REVISIONS
11/30/99 EROSION CONTROL REVISIONS
2/4/00 GENERAL REVISIONS

SCALE: AS NOTED
DATE: OCT. 15, 1999
DRAWN BY: CCE
APPR. BY:

COLCHESTER
MAINTENANCE GARAGE
SITE DETAILS