


MAIN LEVEL PLAN
 1/8" = 1'-0"
 SCALE: 1/8" = 1'-0"

NOTES:
 SEE SHEET A-1.2 FOR WINDOW TYPES
 SEE SHEET A-1.2 FOR BORROWED LITE INFORMATION
 SEE SHEET A-1.2 FOR DOOR SCHEDULE AND DETAILS
 ALL INTERIOR PARTITIONS ARE 5' C/U UNLESS OTHERWISE NOTED
 CONC. PADS FOR GENERATOR, BOILER AND HUH BY G.C.
 SEE STRUCTURAL DRAWINGS FOR FIN FLOOR ELEVATIONS


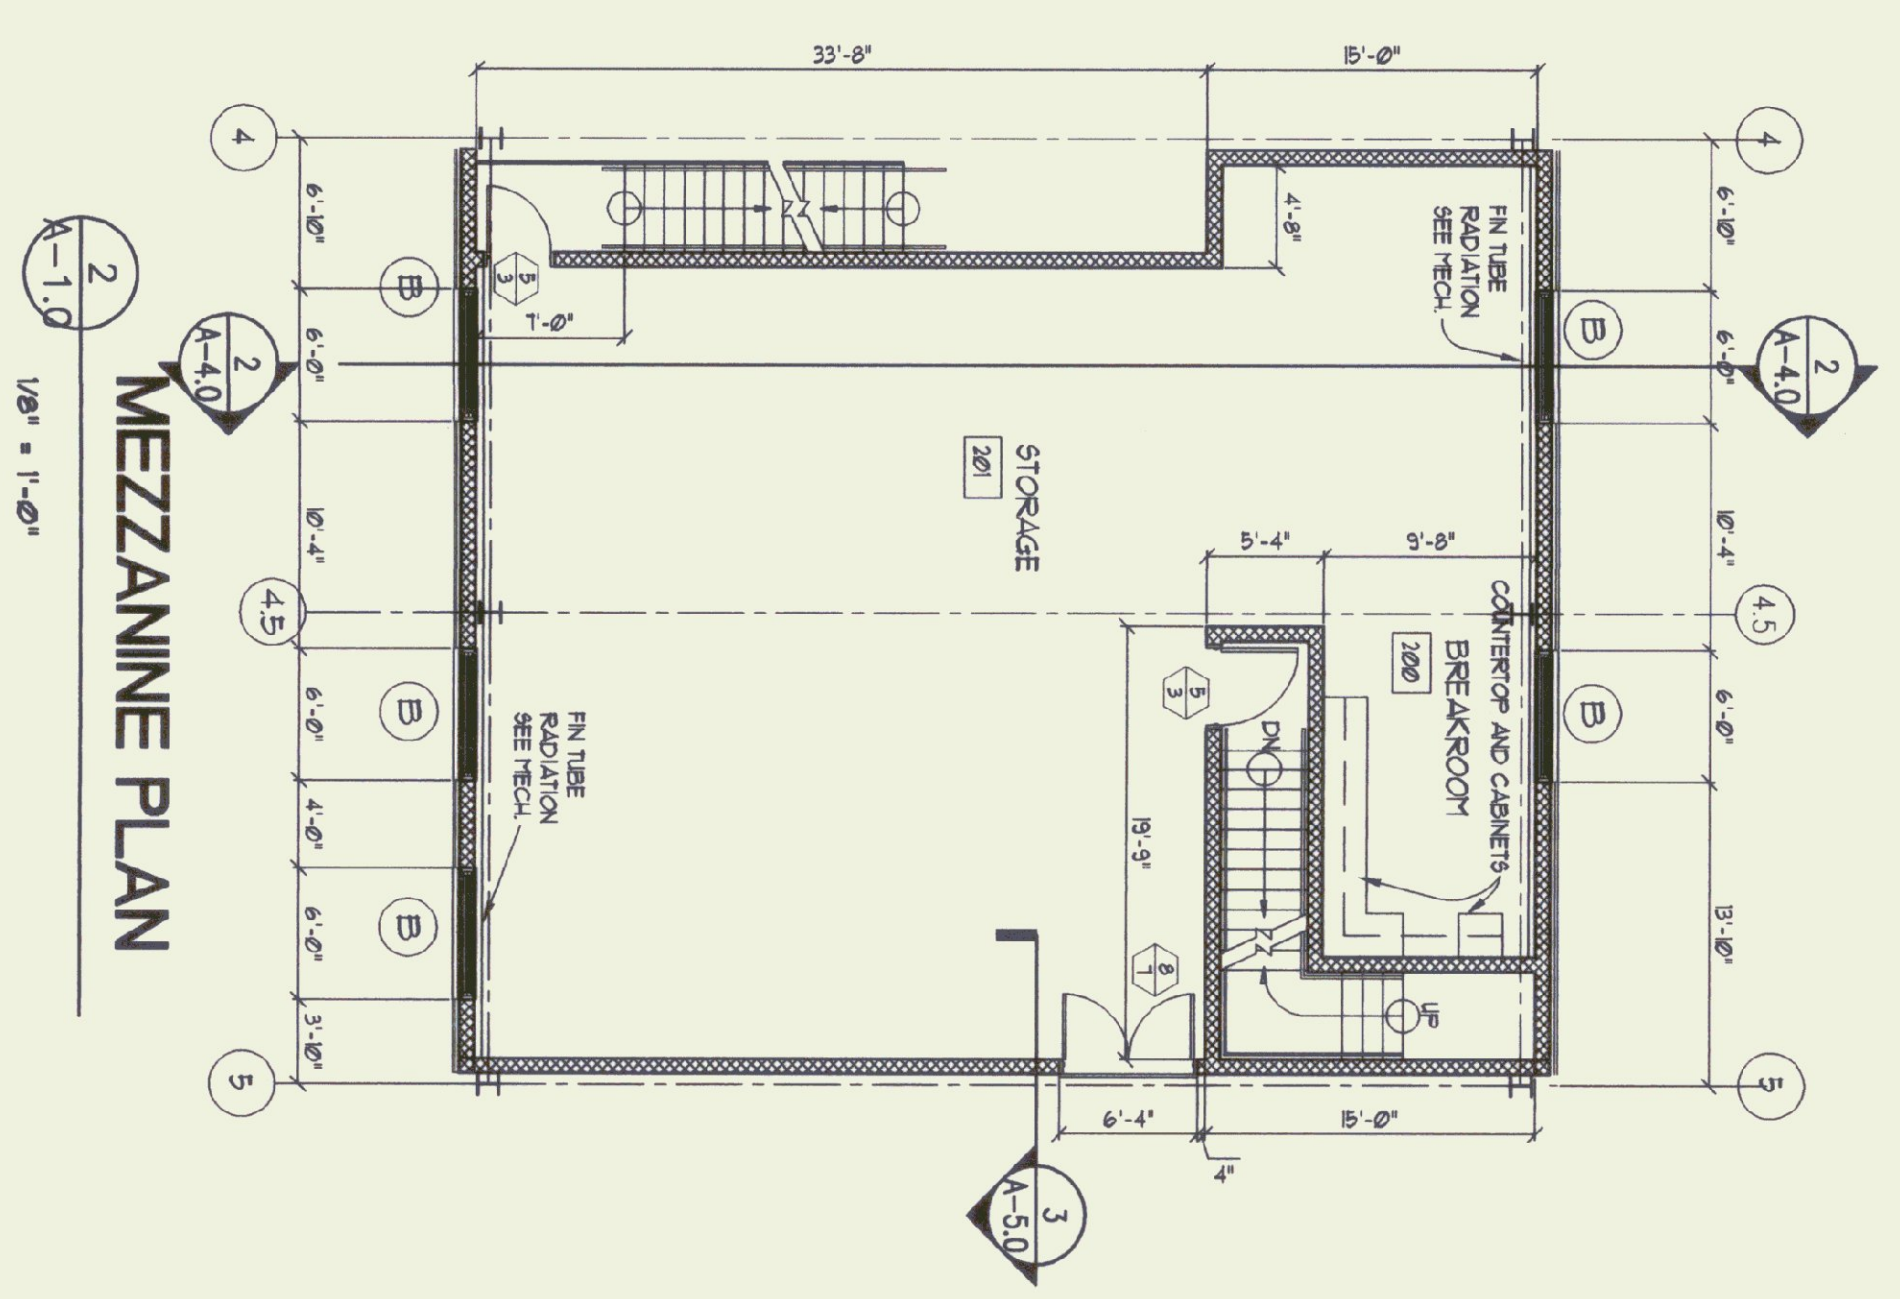


MEZZANINE PLAN
 1/8" = 1'-0"

ROOM FINISH SCHEDULE

NO.	ROOM TYPE	FLOOR MATERIAL	FINISH	BASE MATERIAL	WALL MATERIAL	FINISH	CEILING MATERIAL	FINISH	TRIMMINGS
100	Mechanics Bays	CONC.	SEAL FLANGS	CONC.	CHL	PT	EXPOSED STRUCTURE	PT	
101	Oil Storage	CONC.	SEAL FLANGS	CONC.	CHL	PT	EXPOSED STRUCTURE	PT	
102	Residual	CONC.	SEAL FLANGS	CONC.	CHL	PT	EXPOSED STRUCTURE	PT	
103	Stairs	CONC.	SEAL FLANGS	CONC.	CHL	PT	EXPOSED STRUCTURE	PT	
104	Stairs	CONC.	SEAL FLANGS	CONC.	CHL	PT	EXPOSED STRUCTURE	PT	
105	Stairs	CONC.	SEAL FLANGS	CONC.	CHL	PT	EXPOSED STRUCTURE	PT	
106	Stock Rm Office	CONC.	SEAL FLANGS	CONC.	CHL	PT	EXPOSED STRUCTURE	PT	
107	Men	CONC.	SEAL FLANGS	CONC.	CHL	PT	EXPOSED STRUCTURE	PT	
108	Women	CONC.	SEAL FLANGS	CONC.	CHL	PT	EXPOSED STRUCTURE	PT	
109	Office	CONC.	SEAL FLANGS	CONC.	CHL	PT	EXPOSED STRUCTURE	PT	
110	Parking Bays	CONC.	SEAL FLANGS	CONC.	CHL	PT	EXPOSED STRUCTURE	PT	
111	Breakroom	CONC.	SEAL FLANGS	CONC.	CHL	PT	EXPOSED STRUCTURE	PT	
112	Breakroom	CONC.	SEAL FLANGS	CONC.	CHL	PT	EXPOSED STRUCTURE	PT	
113	Breakroom	CONC.	SEAL FLANGS	CONC.	CHL	PT	EXPOSED STRUCTURE	PT	
114	Breakroom	CONC.	SEAL FLANGS	CONC.	CHL	PT	EXPOSED STRUCTURE	PT	

TYPICAL NOTES:
 1. FINISH ALL HOLD-UP METALS AND TRIM WITH AN ANTI-RUST PAINT.
 2. REFER TO FLOOR PLANS FOR LOCATION OF WALL TYPES AND WALL MATERIAL.
 3. DO NOT PAINT ELEC. CONDUIT. PRES. OTHER TECH. EQUIP. PAINT FROM TO INSTALLATION OF CONDUIT AND TRIM.

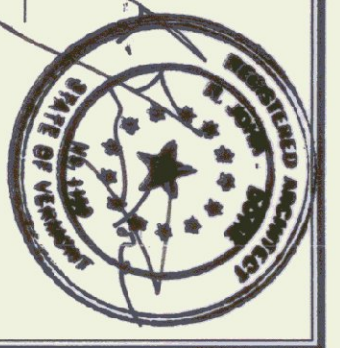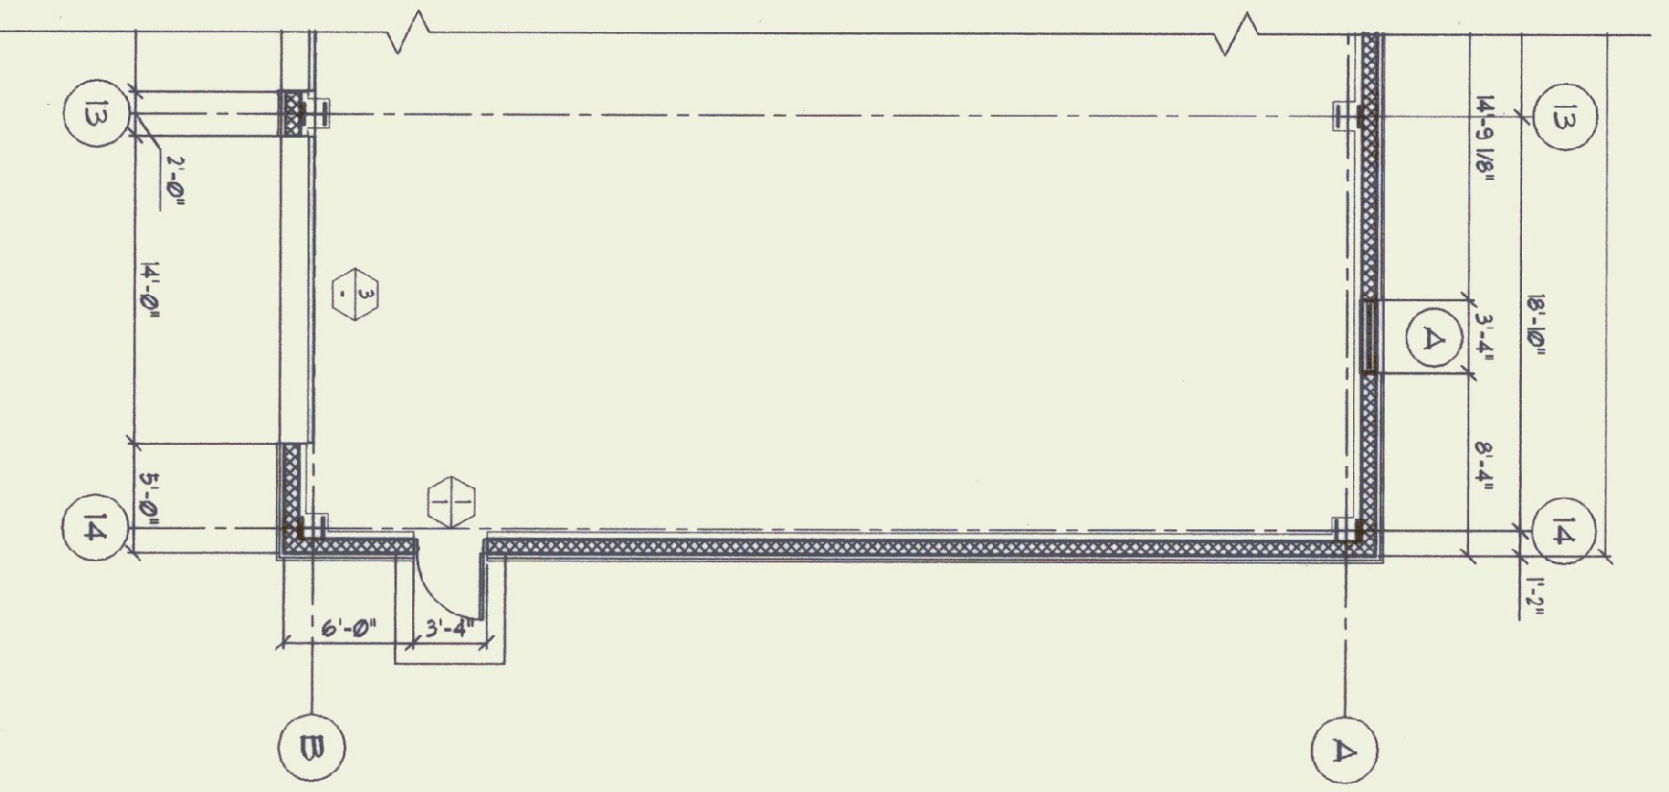

DORE AND WHITTIER INC.
 ARCHITECTS • PROJECT MANAGERS
 1705 WILLISTON ROAD • SOUTH BURLINGTON VERMONT

STATE OF VERMONT
 DEPARTMENT OF BUILDINGS
 AND GENERAL SERVICES
 AGENCY OF ADMINISTRATION
 MONTPELIER, VERMONT

AGENCY OF TRANSPORTATION
 COLCHESTER MAINTENANCE FACILITY
 CHIMNEY CORNERS
 COLCHESTER, VERMONT

REVISIONS

1/18/2000	
-----------	--

SCALE: 1/8" = 1'-0"
 DATE: 15 OCT. 1999
 DRAWN BY: *AMP*
 APPR. BY: *AMP*