




5  
A-2.0  
TYP. LOWER SECTION  
1" = 1'-0"

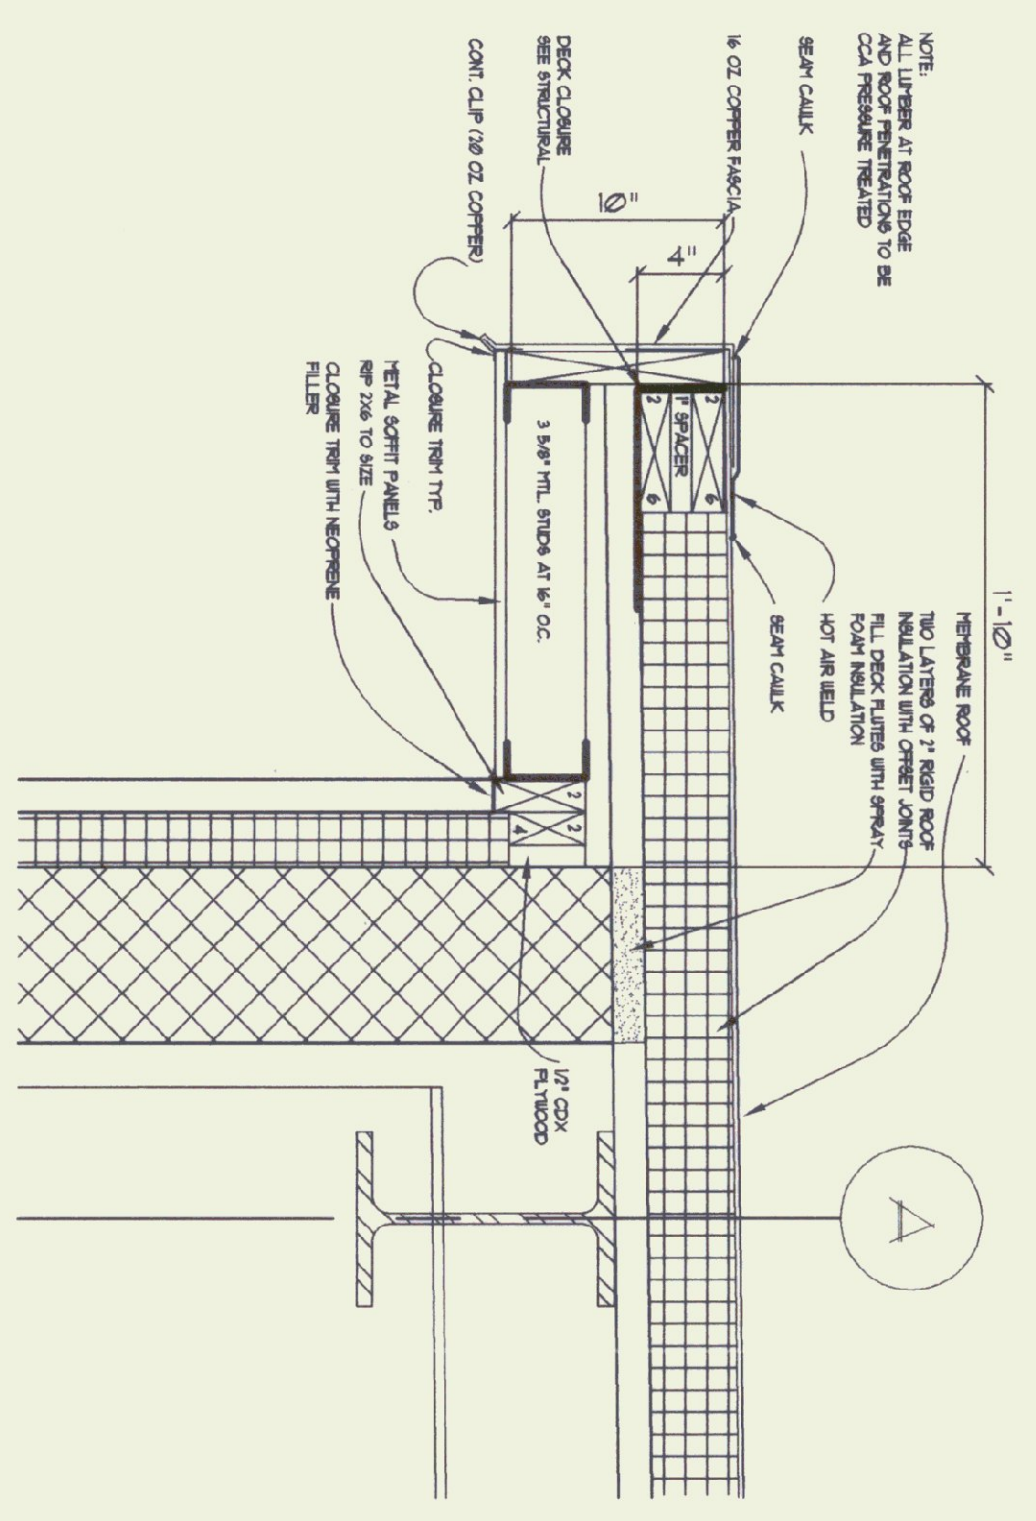


2  
A-2.0  
TYP. ROOF EAVE SECT.  
1 1/2" = 1'-0"

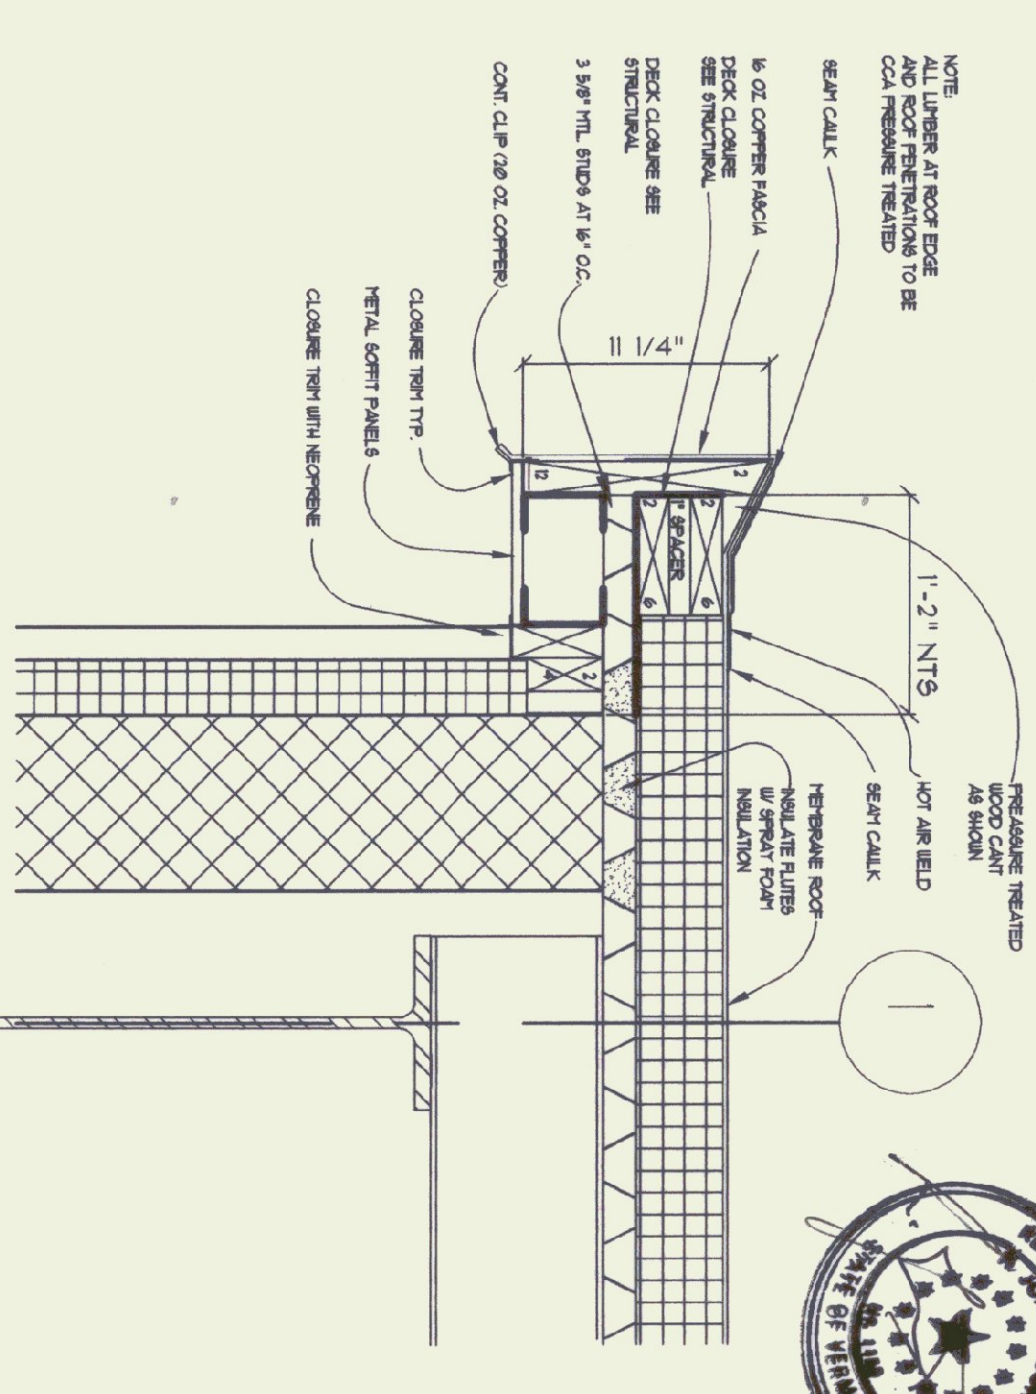


3  
A-2.0  
TYP. ROOF SECTION  
1 1/2" = 1'-0"

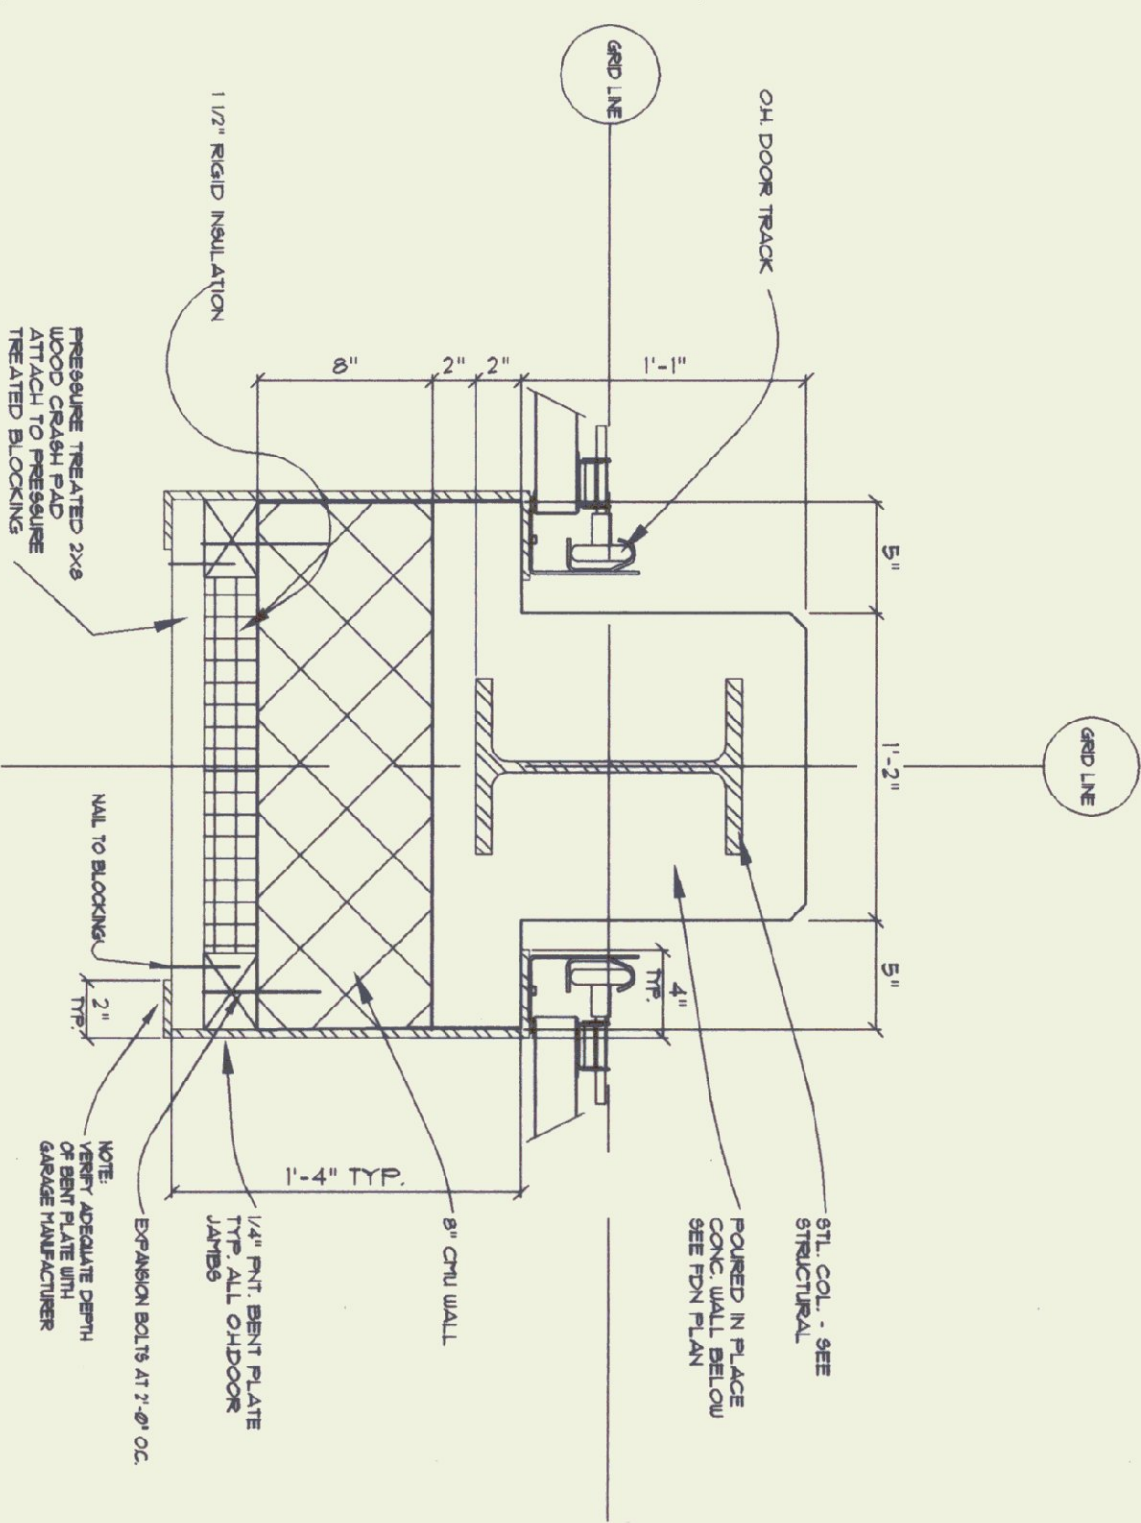


4  
A-2.0  
O.H. DOOR JAMB DETAIL  
1 1/2" = 1'-0"

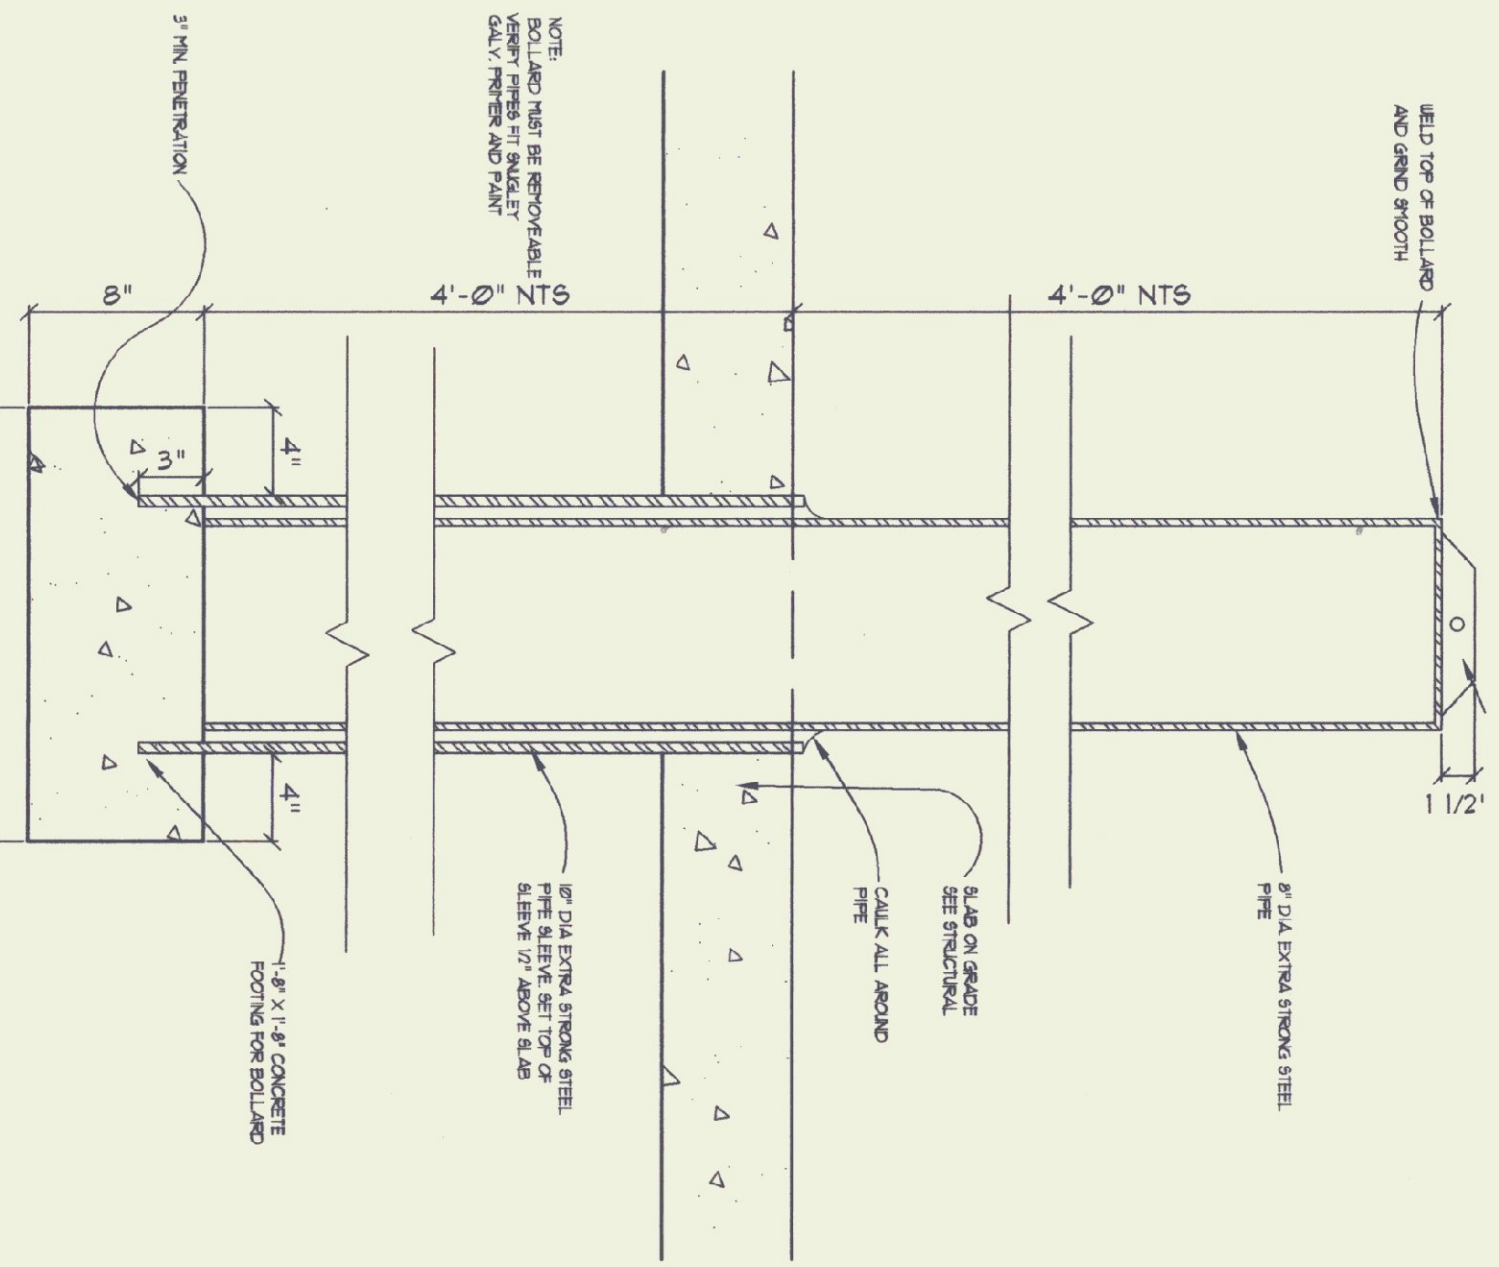

6  
A-2.0  
BOLLARD SECT. TYP.  
1 1/2" = 1'-0"

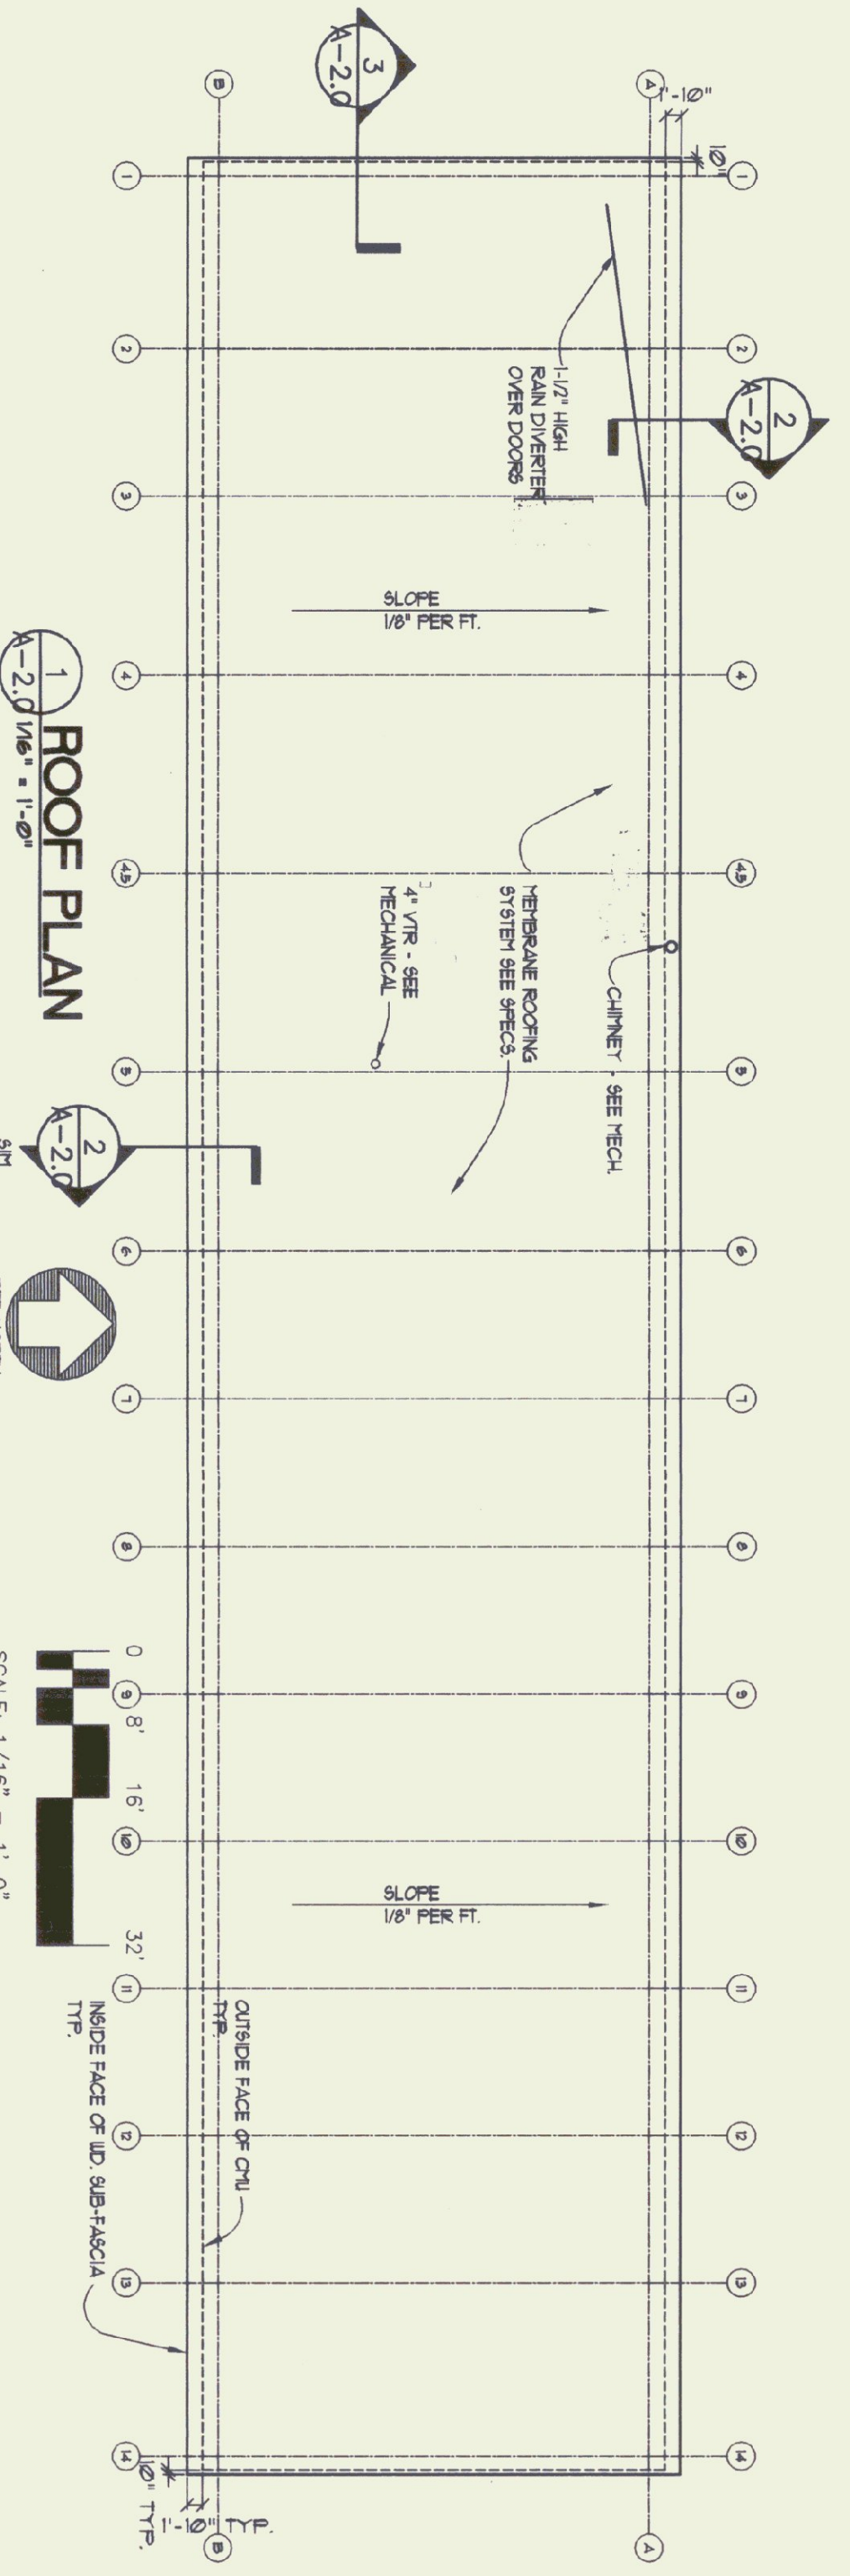

1  
A-2.0  
ROOF PLAN  
1/8" = 1'-0"

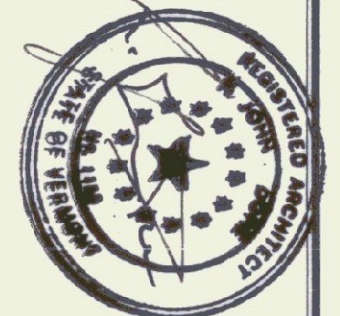

DORE AND WHITTIER INC.  
ARCHITECTS + PROJECT MANAGERS  
1785 WILLISTON ROAD, SOUTH BURLINGTON, VERMONT



STATE OF VERMONT  
DEPARTMENT OF BUILDINGS  
AND GENERAL SERVICES  
AGENCY OF ADMINISTRATION  
MONTPELIER, VERMONT



AGENCY OF TRANSPORTATION  
COLCHESTER MAINTENANCE FACILITY  
CHIMNEY CORNERS  
VERMONT

REVISIONS
1/18/2000

SCALE: AS NOTED  
DATE: 15 OCT. 1999  
DRAWN BY: NTD  
APPR. BY: NTD

COLCHESTER  
MAINTENANCE  
GARAGE  
ROOF PLAN  
MISC. DETAILS

A-2.0