




SOUTH ELEVATION
1/8" = 1'-0"

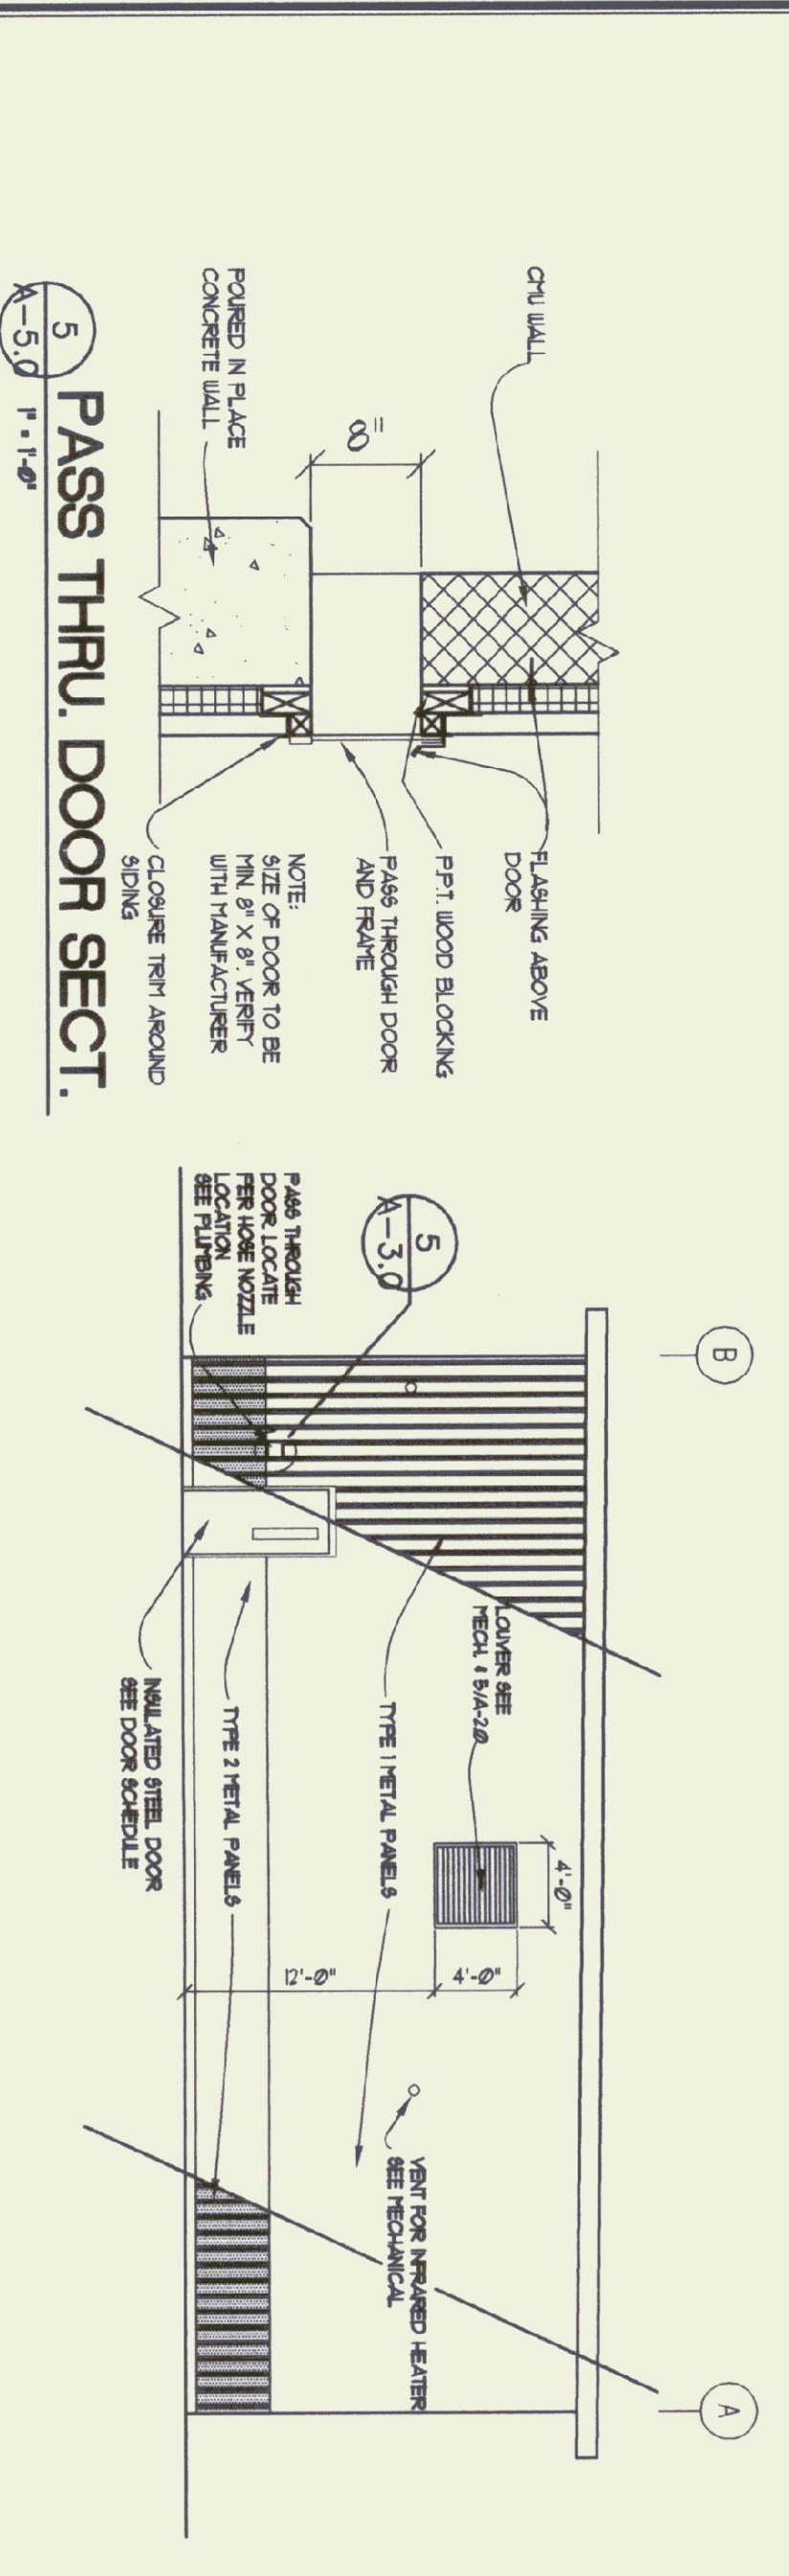

EAST ELEVATION
1/8" = 1'-0"

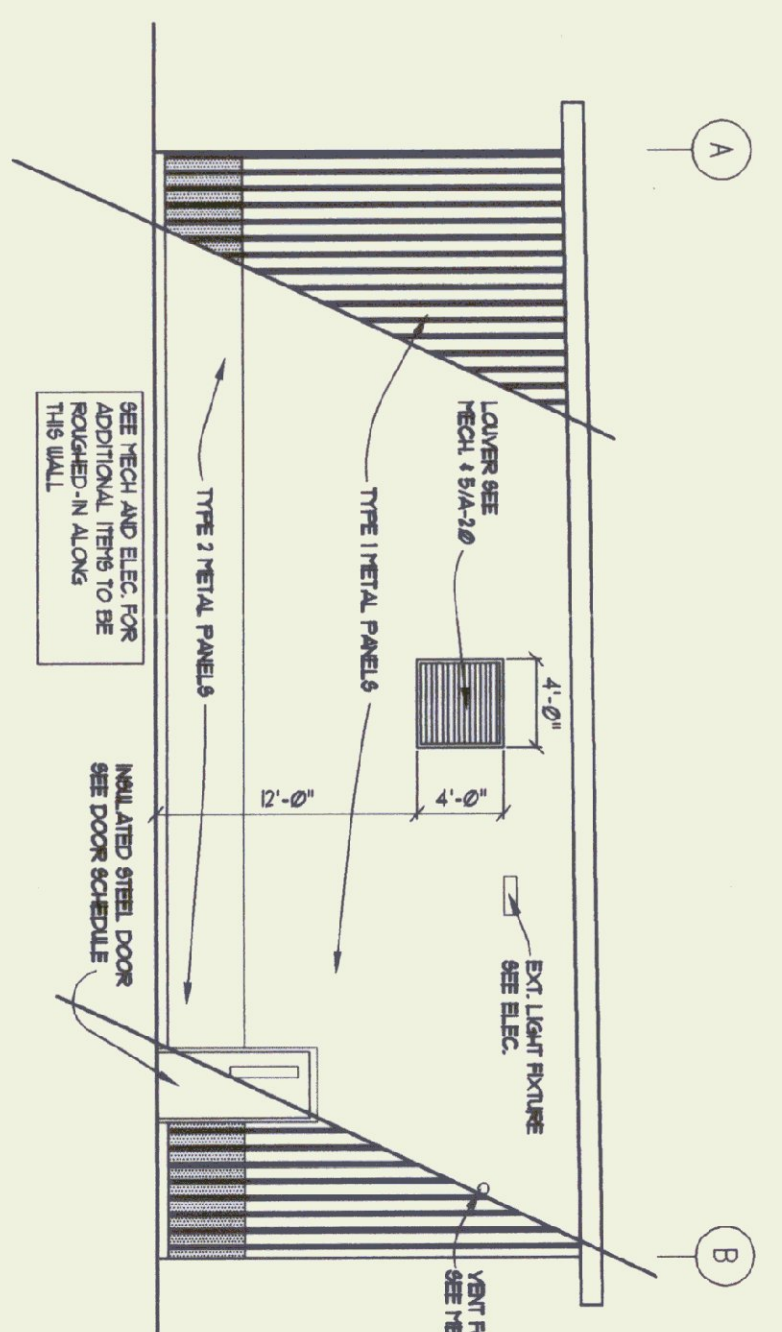

WEST ELEVATION
1/8" = 1'-0"

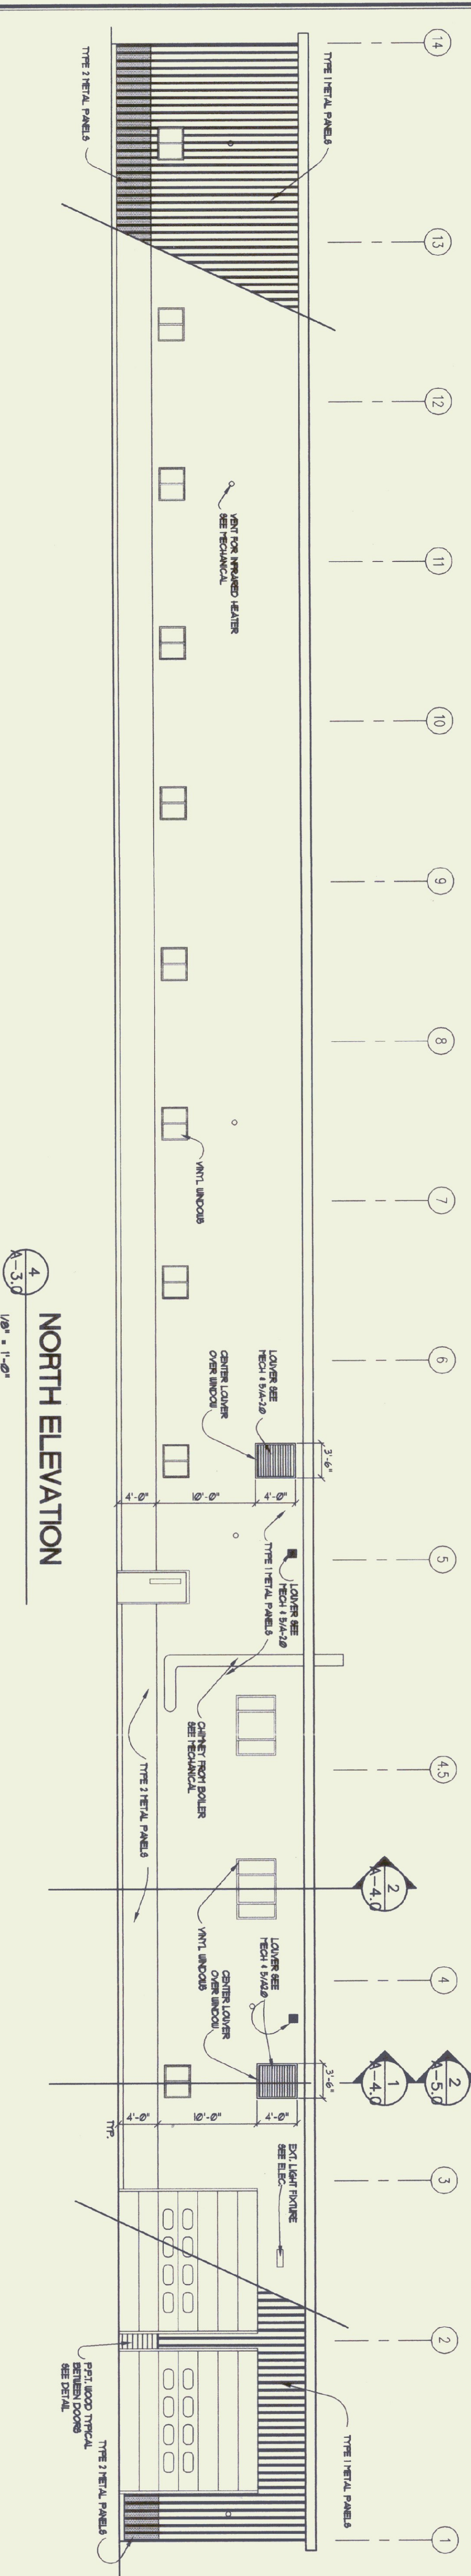

NORTH ELEVATION
1/8" = 1'-0"

NOTES:
TYPE 1 METAL PANELS ARE APPROX. 16'-0" HIGH
TYPE 2 METAL PANELS ARE APPROX. 4'-6" HIGH
VERIFY METAL PANELS 1 OVERLAP MIN. 6" OVER METAL PANELS 2
LOWERS AND VENTS BY HV CONTRACTOR INSTALLATION AND FLASHING BY G.C.



DORE AND WHITTIER INC.
ARCHITECTS + PROJECT MANAGERS
1746 HILLSTON ROAD, SOUTH BURLINGTON, VERMONT

STATE OF VERMONT
DEPARTMENT OF BUILDINGS
AND GENERAL SERVICES
AGENCY OF ADMINISTRATION
MONTPELIER, VERMONT

AGENCY OF TRANSPORTATION
COLCHESTER MAINTENANCE FACILITY
VERMONT
COLCHESTER,

SCALE: 1/8" = 1'-0"	REVISIONS
DATE: 15 OCT. 1999	1/19/2000
DRAWN BY: N/D	
APPR. BY: N/D	

COLCHESTER
MAINTENANCE
GARAGE
BLDG. ELEV.