



GEN. STRUCTURAL NOTES:
 1. ALL CONC TO BE 2500 P.S.I.
 2. STRUCT. FORMING MEMBERS TO BE 1500 P.S.I. DOUGLAS FIR
 3. ATTACH ALL JOISTS TO BEAM / JOIST HAUSERS
 4. PROVIDE 4" OAK BEAMS TO SUPPORTER / SPECIAL METAL SEATS
 5. PROVIDE 4" JOISTS TO BRACING

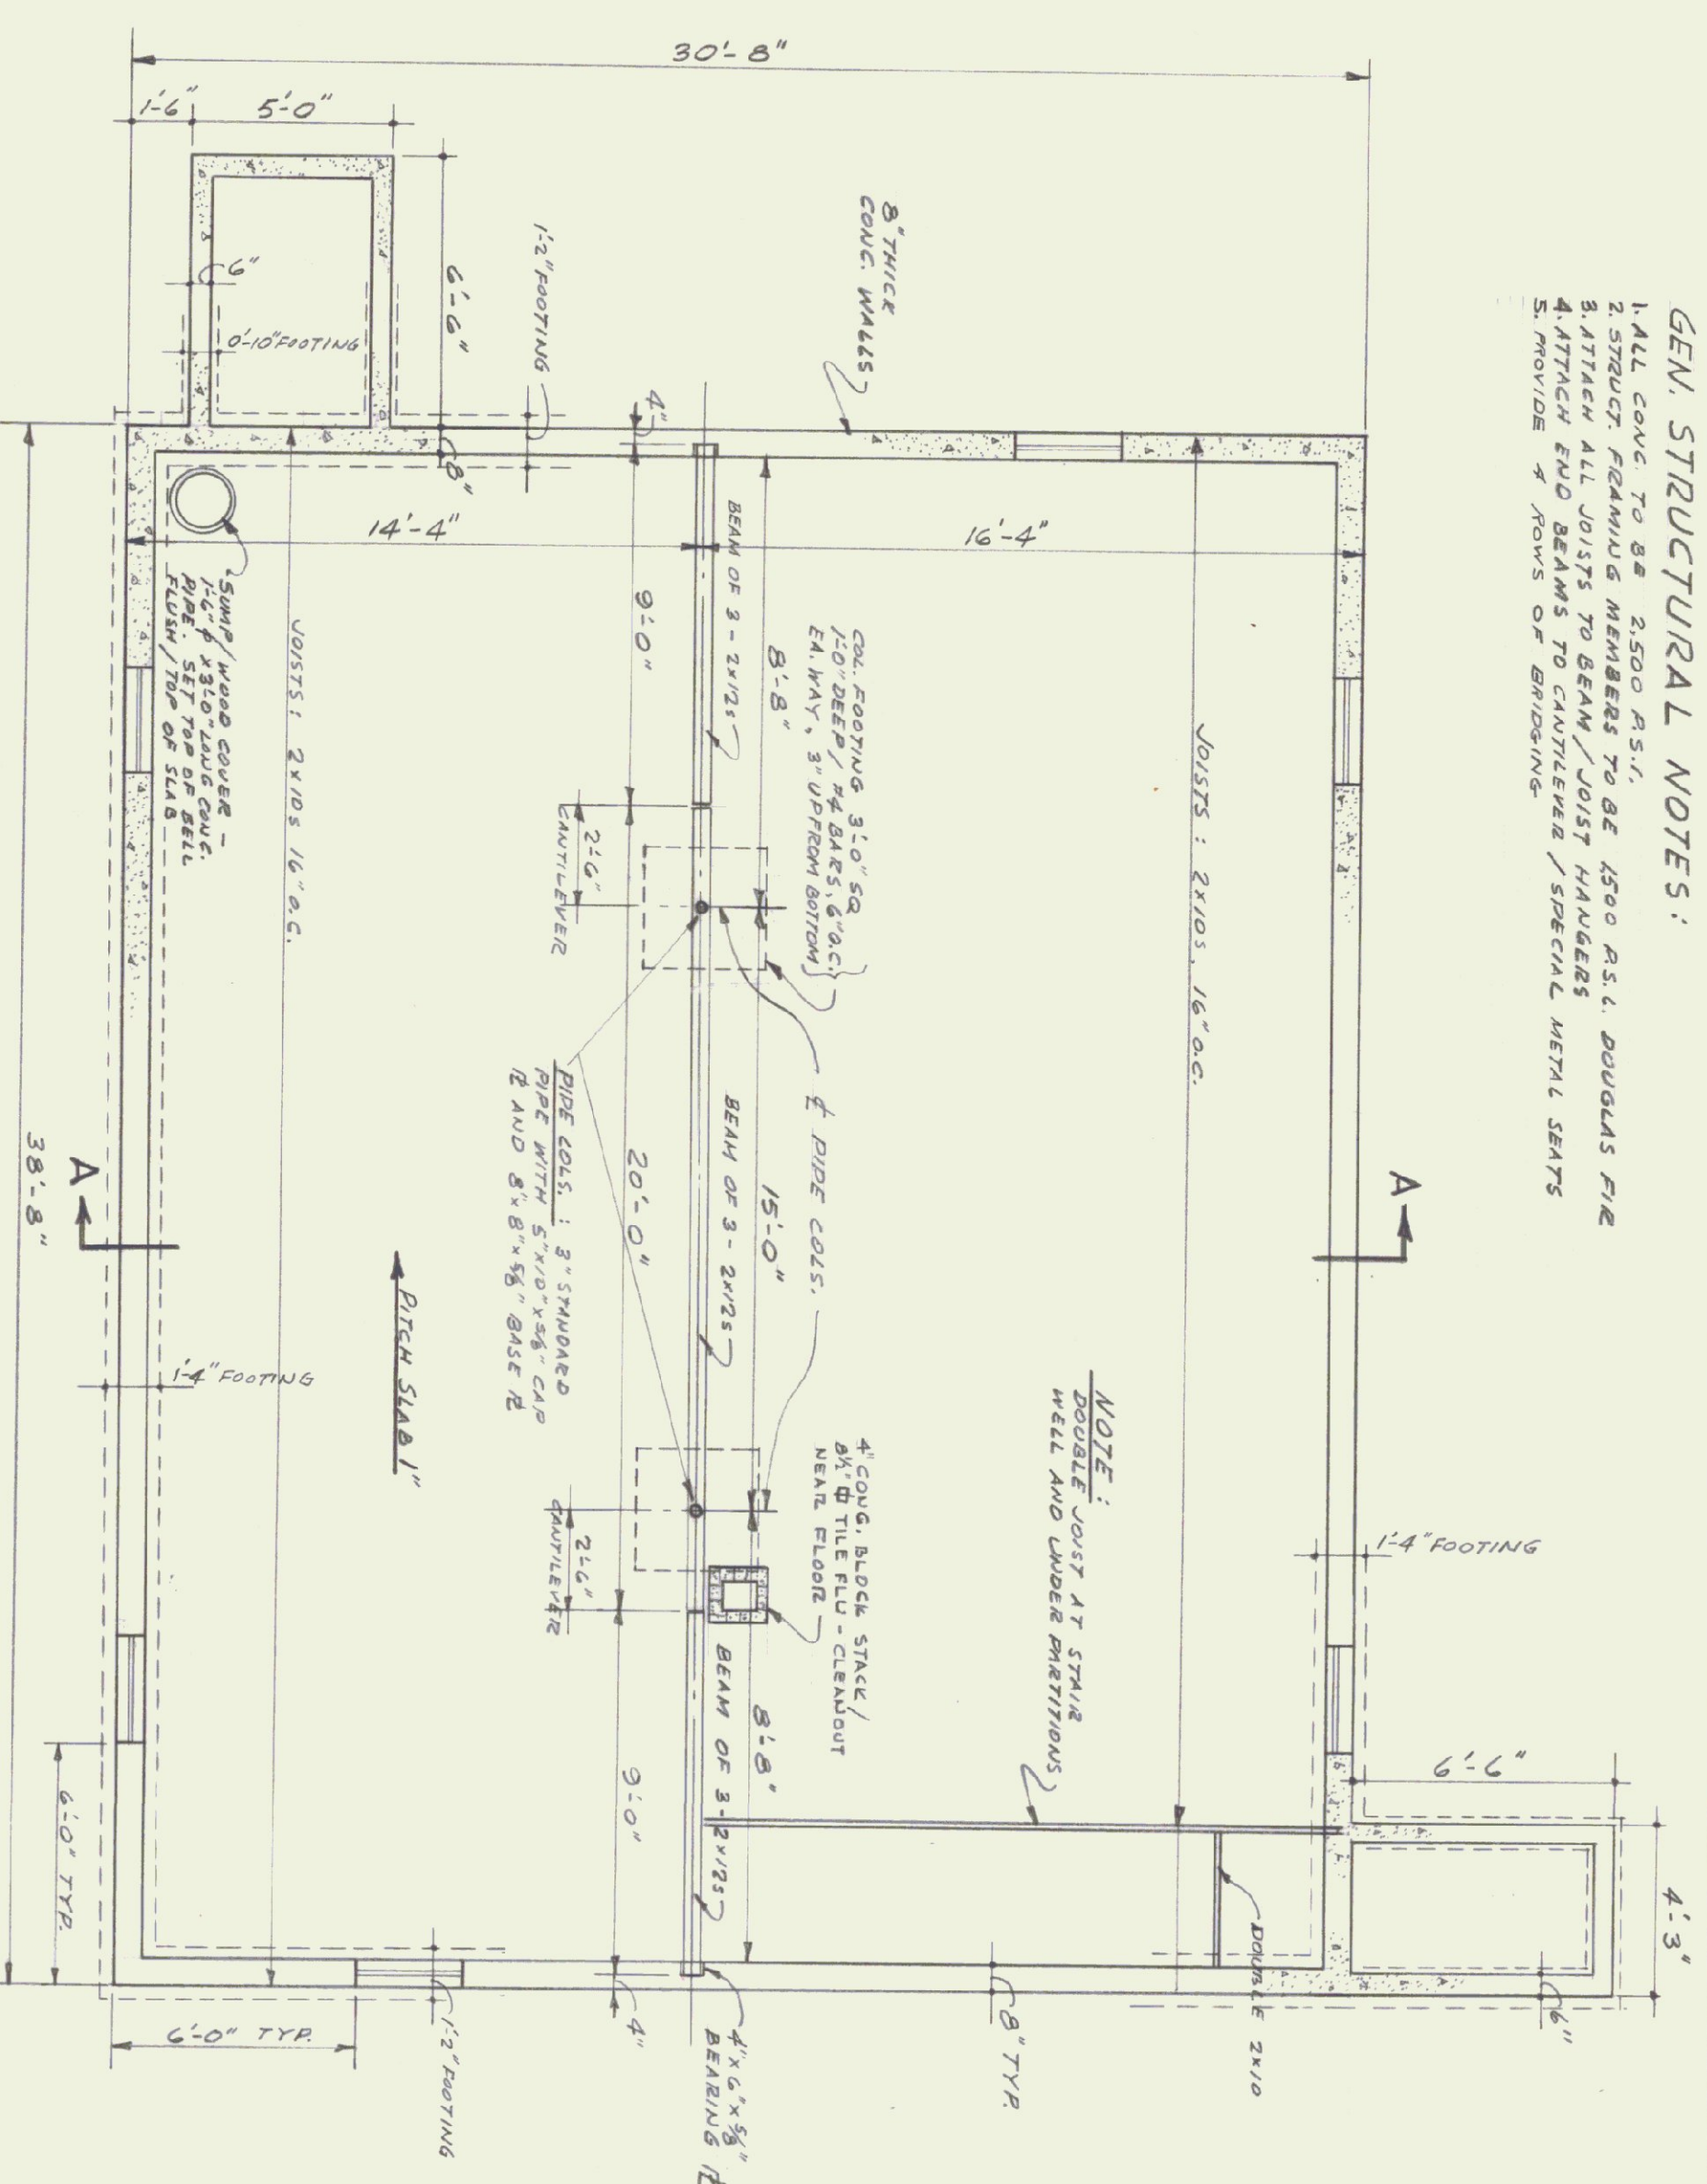

FOUNDATION PLAN SCALE: 1/4" = 1'-0"

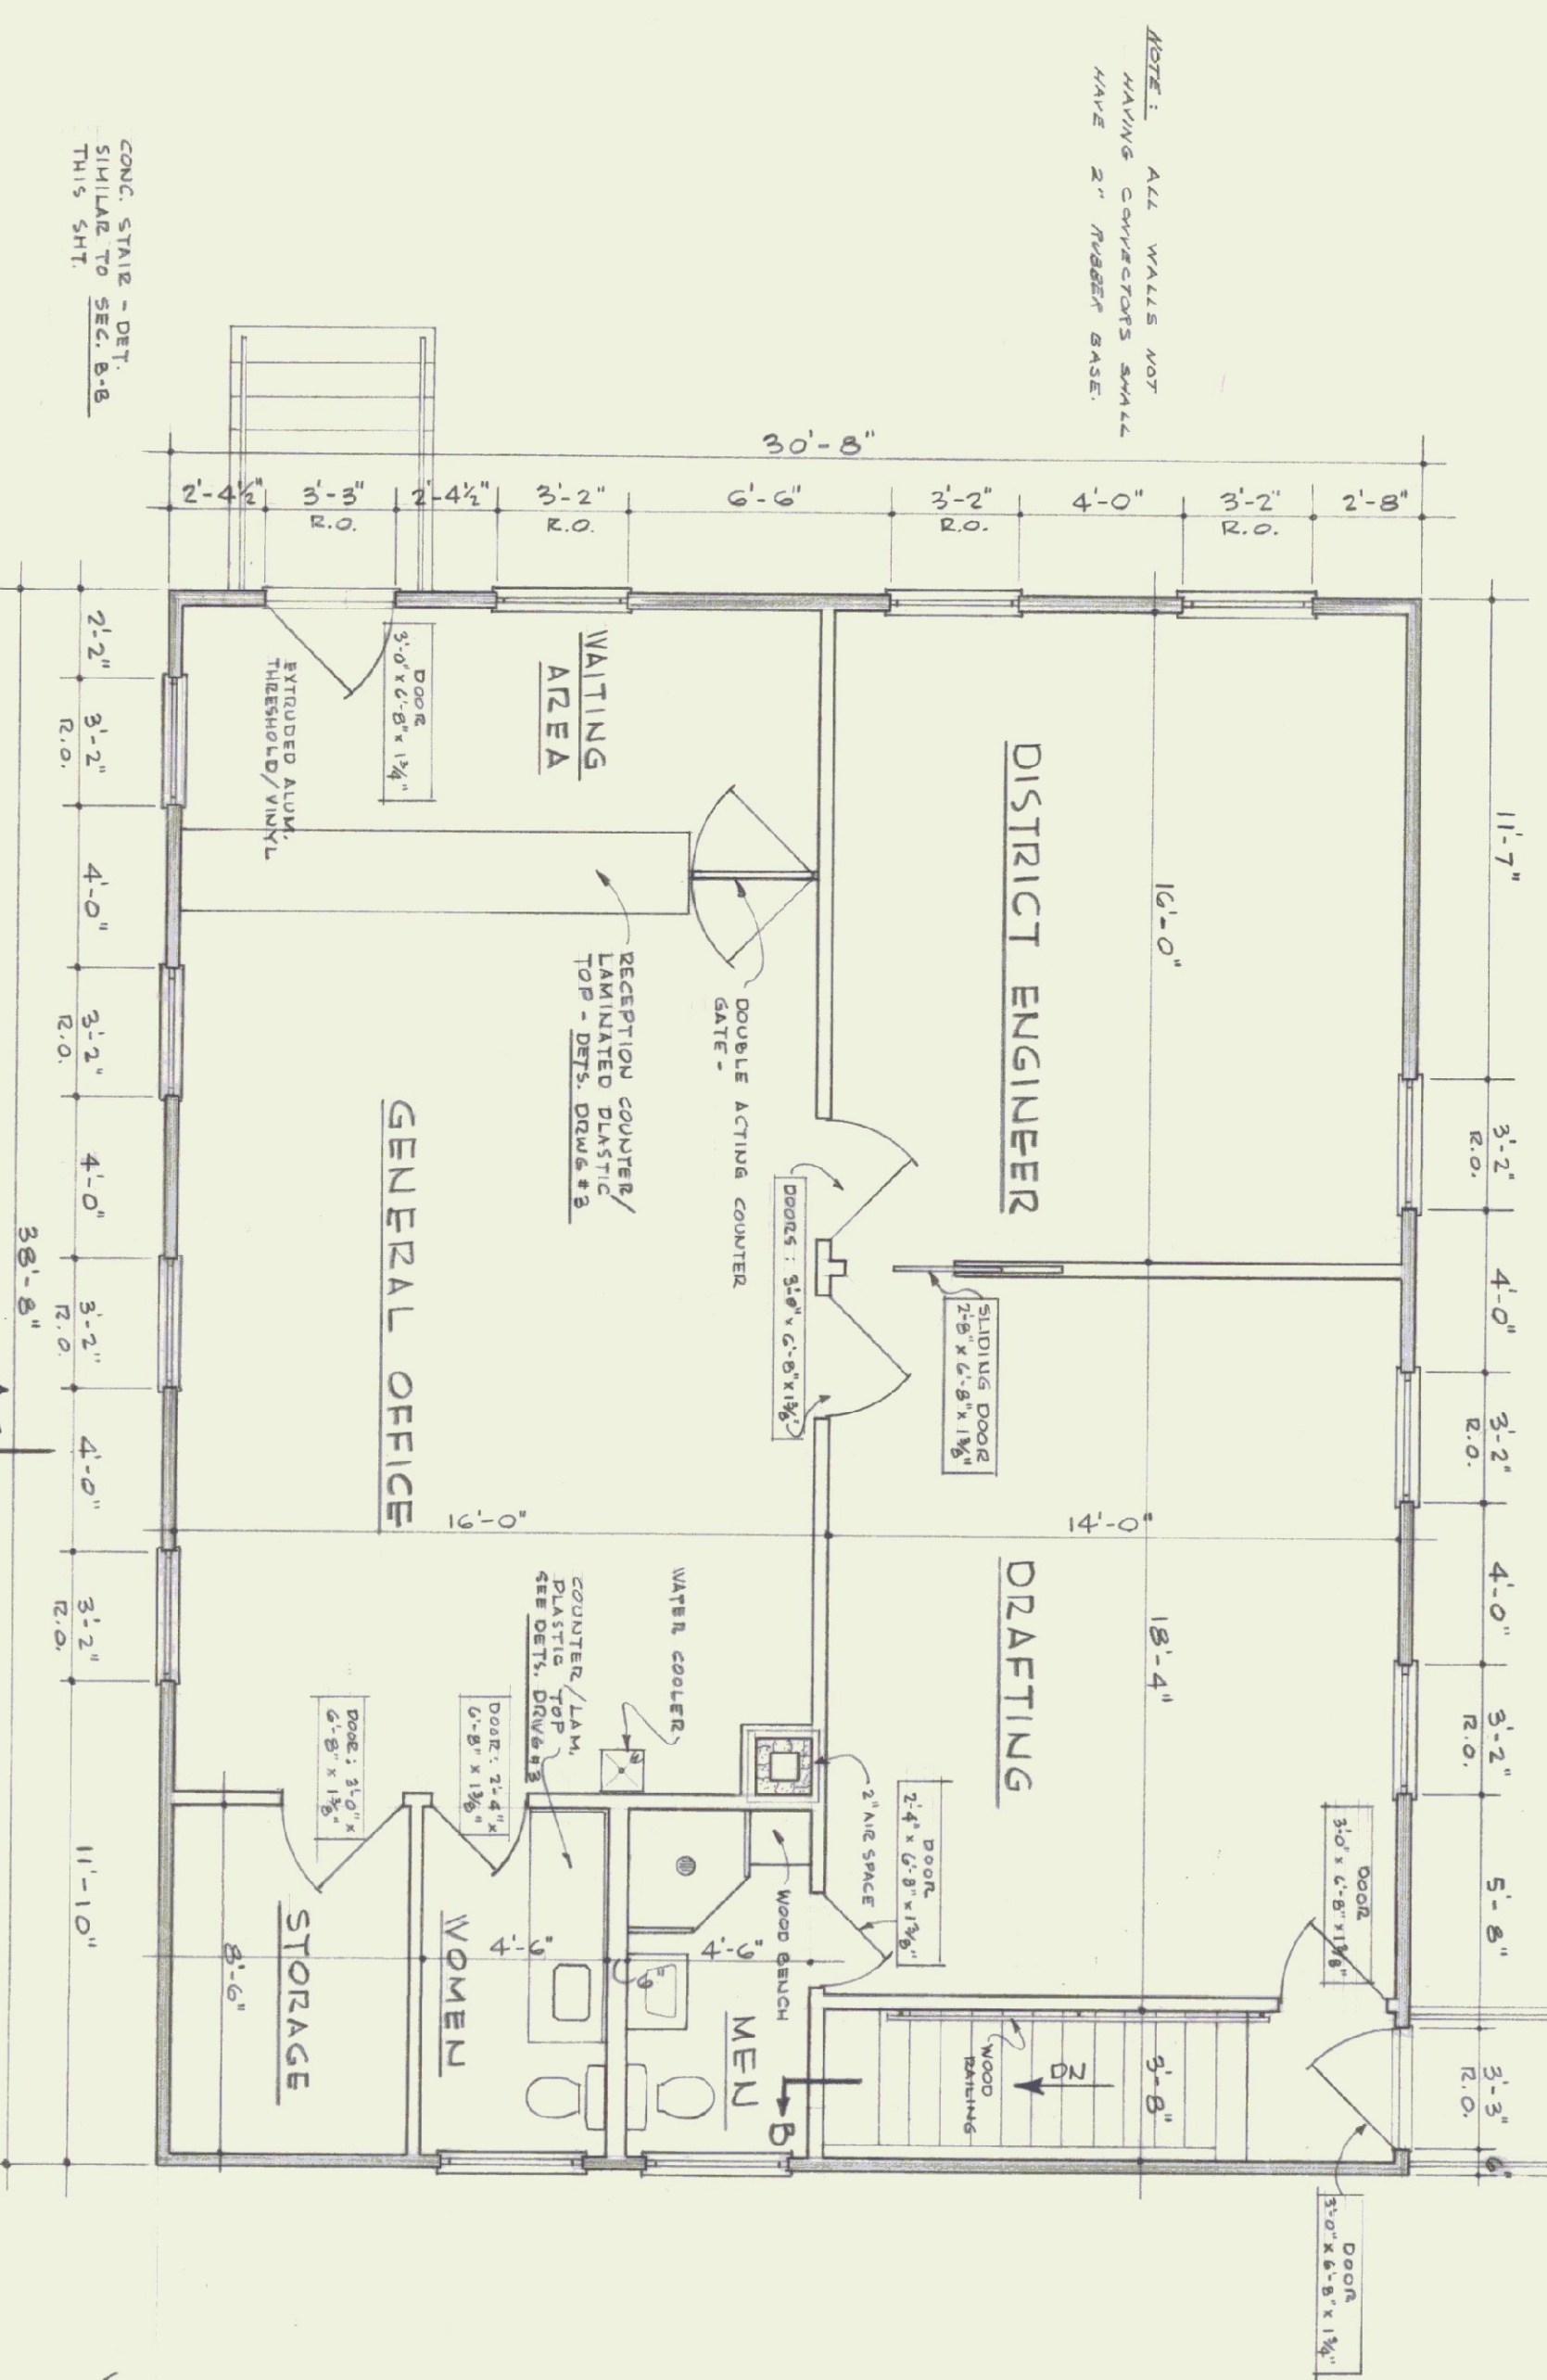

FLOOR PLAN SCALE: 1/8" = 1'-0"



SECTION B-B SCALE: 3/8" = 1'-0"

TYP. WALL SECTION SCALE: 3/8" = 1'-0"

OFFICE BUILDING
 FOR
DEPT. OF HIGHWAYS - DISTRICT #5
 DISTRICT HEADQUARTERS (555 BY UNIT)
 SITE AT FOREVER, ETHAN ALLEN AIR FORCE BASE
 STATE BUILDINGS DIVISION
 DEPT. OF ADMINISTRATION
 DRAWN BY
 J. S. Z. MONTPELLIER VERMONT
2