


N/F UNITED STATES OF AMERICA

N/F STATE OF VERMONT

N/F VERMONT PUBLIC RADIO

TROY AVENUE

PLAN
SCALE 1"=30'

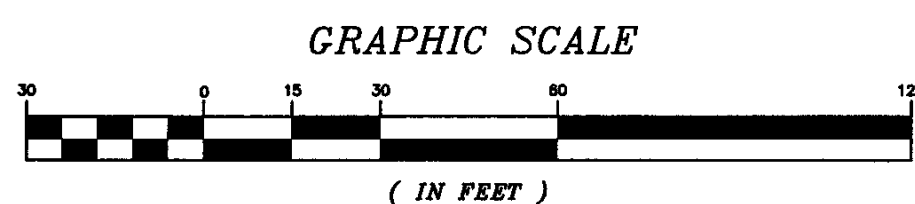

- DEMOLITION NOTES.**
- REFER TO THE EROSION CONTROL NOTES ON DRAWING No 6
 - THE EROSION PREVENTION AND SEDIMENT CONTROL PLAN IS IN APPENDIX B OF THE PROJECT SPECIFICATIONS THE PLAN SHALL BE IMPLEMENTED PRIOR TO, DURING, AND AT THE CONCLUSION OF CONSTRUCTION
 - CONTRACTOR IS PERMITTED TO USE THE STAGING AREA FOR MATERIAL, STOCKPILE, EQUIPMENT, STAGING, ETC CONTRACTOR IS RESPONSIBLE FOR IMPLEMENTING EROSION CONTROL DURING CONSTRUCTION AND RETURNING STAGING AREA TO PRE-CONSTRUCTION CONDITION

CIVIL &
ENVIRONMENTAL
ENGINEERS

FA & A

FORCIER
ALDRICH &
ASSOCIATES

6 Market Place, Suite 2
Essex Jct., VT 05452
P. 802.879.7733
F. 802.879.1742

TOWN OF COLCHESTER
COLCHESTER, VERMONT

FORT ETHAN ALLEN
STORMWATER IMPROVEMENTS

NO	DATE	TOWN AND L&D COMMENTS	REVISION DESCRIPTION	JJD CHECKED
1	3/08			

DESIGNED RM	PROJECT NO 07037
DRAWN JEB	DRAWING NO 2
CHECKED JJD	
DATE OCT. 2007	SHEET 3

c:\projects_2\07037-COLCHESTER\dwg\07037-SITE.dwg, 3/11/2008 3:53:53 PM