


PLAN  
SCALE 1"=30'

- NOTES**
- 1 THE PLACEMENT OF EXISTING MATERIAL WILL BE CONSIDERED INCIDENTAL TO BID ITEM 203 15 IN THE SCHEDULE OF PRICES
  - 2 THE EROSION PREVENTION AND SEDIMENT CONTROL PLAN IS IN APPENDIX B OF THE PROJECT SPECIFICATIONS THE PLAN SHALL BE IMPLEMENTED PRIOR TO, DURING, AND AT THE CONCLUSION OF CONSTRUCTION
  - 3 CONTRACTOR IS PERMITTED TO USE THE STAGING AREA FOR MATERIAL, STOCKPILE, EQUIPMENT, STAGING, ETC CONTRACTOR IS RESPONSIBLE FOR IMPLEMENTING EROSION CONTROL DURING CONSTRUCTION AND RETURNING STAGING AREA TO PRE-CONSTRUCTION CONDITION
  - 4 SEEDING WITHIN HIGH MARSH AREA SHALL BE MARSH, SWAMP, AND BOG WETLAND SEED MIX FROM THE VERMONT WETLAND PLANT SUPPLY COMPANY, OR APPROVED EQUAL. SEED FOR THE HIGH MARSH AREA SHALL BE APPLIED AT A RATE OF 18 LBS/ACRE AND SHALL BE PAID FOR UNDER BID ITEM 651 16. ALL OTHER GRASSED AREAS SHALL BE SEEDED WITH A GRASS SEED MIX APPROVED BY THE OWNER AND SHALL BE PAID FOR UNDER BID ITEM 651 15

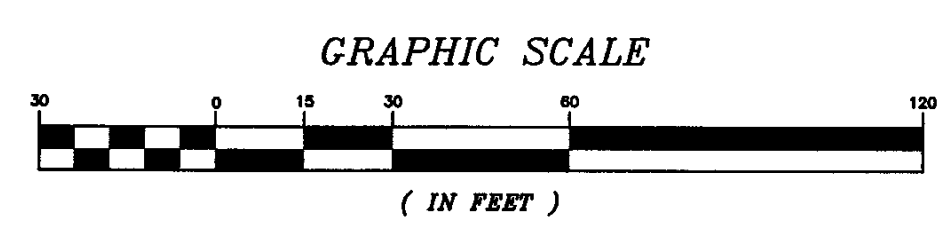

CIVIL & ENVIRONMENTAL ENGINEERS  
**FA&A**  
FORCIER & ALDRICH & ASSOCIATES

6 Market Place, Suite 2  
Essex, Jct., VT 05452  
P 802.879.7733  
F 802.879.1742

TOWN OF COLCHESTER  
COLCHESTER, VERMONT  
FORT ETHAN ALLEN  
STORMWATER IMPROVEMENTS

NO	DATE	TOWN AND L&D COMMENTS	DESIGNED	PROJECT NO
JJD			RM	07037
NO			JEB	DRAWING NO
			JJD	<b>3</b>
			JJD	SHEET 4

**PROPOSED  
DETENTION POND  
PLAN**