

LOCATION MAP
N.T.S.


DESIGN SUMMARY:

- PROJECT DESCRIPTION:**
NEW VERMONT AGENCY OF TRANSPORTATION DISTRICT #5 MAINTENANCE FACILITY.
- CONTACTS:**
OWNER: - STATE OF VERMONT
VT. DEPT. OF BUILDINGS & GENERAL SERVICES
2 GOVERNOR AIKEN AVENUE - DRAWER 33
MONTPELIER, VERMONT 05633-5861
CONTACT: MERLE MILLER - PROJECT MANAGER
(802) 828-5695
USER: - AGENCY OF TRANSPORTATION, DISTRICT #5
P.O. BOX 188
ESSEX JUNCTION, VT 05453
CONTACT: RICHARD HOSKING - DISTRICT
TRANSPORTATION ADMINISTRATOR
(802) 655-1580
PROJECT ENGINEERS: - CHAMPLAIN CONSULTING ENGINEERS
85 PRIM ROAD, P.O. BOX 453
COLCHESTER, VERMONT 05446
CONTACT: PAUL DUCHESNEAU, P.E.
(802) 863-8060
ON-SITE PLAN COORDINATOR: - CHAD ALLEN, P.E.
DISTRICT #5 TRANSPORTATION PROJECT MANAGER
5 BARNES AVENUE
COLCHESTER, VERMONT 05446
(802) 654-1722

GENERAL NOTES:

(1) This plan set is for erosion prevention and sediment control purposes only and shall not be construed as construction drawings or as a property boundary survey. Property lines shown are for reference only.

EROSION CONTROL- EXISTING CONDITIONS
SCALE 1" = 50'

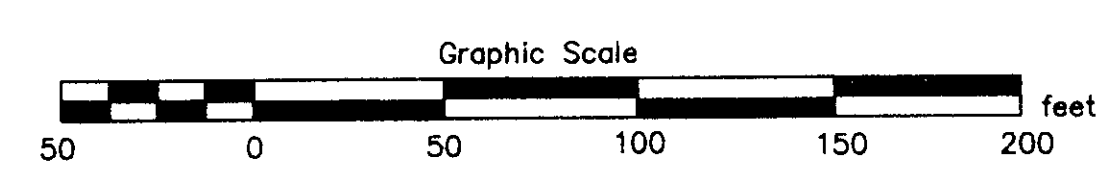

Champlain Consulting ENGINEERS
85 PRIM ROAD, P.O. BOX 453
COLCHESTER, VERMONT 05446
PHONE: (802) 863-8060
FAX: (802) 864-1678

D&W
178 WILLISTON RD. STE. 5
BURLINGTON, VT 05403
PHONE: (802) 863-4945
FAX: (802) 863-4945

D&W
140 HANCOCK STREET
QUINCY, MA 01909
PHONE: (508) 751-2516
Architects • Project Managers

B+S

STATE OF VERMONT
DEPARTMENT OF BUILDINGS
AND GENERAL SERVICES
AGENCY OF ADMINISTRATION
MONTPELIER, VERMONT

AGENCY OF TRANSPORTATION
N. FERRISBURGH MAINTENANCE FACILITY
NORTH FERRISBURGH, VERMONT

REVISIONS	SCALE:	DATE:	DRAWN BY:	APPR. BY:
	1" = 50'	01/04/06	CCE	PD

FERRISBURGH
MAINTENANCE GARAGE
EROSION CONTROL EXISTING CONDITIONS