


EROSION PREVENTION AND SEDIMENT CONTROL

SCALE 1" = 50'

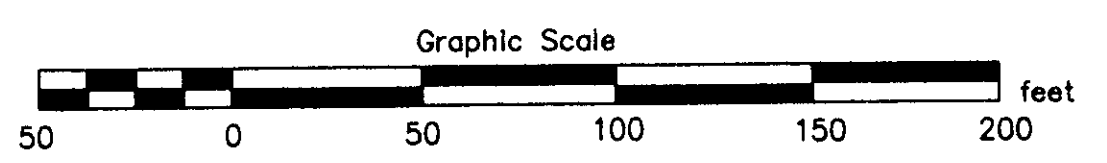

LEGEND


- EXISTING CONTOUR
- PROPOSED CONTOUR
- PROPERTY LINE
- FM — EXISTING FORCE MAIN
- OE — OVERHEAD ELECTRIC
- P — POWER POLE
- SW — DRAINAGE SWALE
- W — WETLAND DELINEATION
- FM — NEW FORCE MAIN
- S — NEW SANITARY SEWER
- W — NEW WATER LINE
- STM — NEW STORM LINE
- FD — NEW FLOOR DRAIN
- (W) — NEW DRILLED WELL
- GR — NEW GUARD RAIL
- (Dotted) — APPROXIMATE LIMITS OF SOIL DISTURBANCE
- (Square) — CATCH BASIN
- (Trapezoid) — TEMPORARY STONE CHECK DAM
- (Circle) — STONE OUTLET PAD
- (Dashed) — SILT FENCE
- (Solid) — SNOW FENCE
- (Hatched) — EROSION CONTROL MATTING

Champlain Consulting ENGINEERS

85 FIRM ROAD, P.O. BOX 453 COLCHESTER, VERMONT 05446

PHONE: (802) 883-0960 FAX: (802) 884-1978

D&W ENGINEERS 178 WILKINSON STREET S. BURLINGTON, VT 05403 PHONE: (802) 862-6655 140 HANCOCK STREET DORE AND WHITTIER, INC. MONTPELIER, VERMONT PHONE: (802) 521-2516

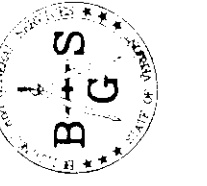

STATE OF VERMONT DEPARTMENT OF BUILDINGS AND GENERAL SERVICES AGENCY OF ADMINISTRATION MONTPELIER, VERMONT



AGENCY OF TRANSPORTATION N. FERRISBURGH MAINTENANCE FACILITY NORTH FERRISBURGH, VERMONT

REVISIONS

SCALE: 1" = 50'

DATE: 01/04/06

DRAWN BY: CCE

APPR. BY: PD

FERRISBURGH

MAINTENANCE GARAGE

EROSION PREVENTION & SEDIMENT CONTROL

E-2