



ROOF PLAN
SCALE: 1/8" = 1'-0"

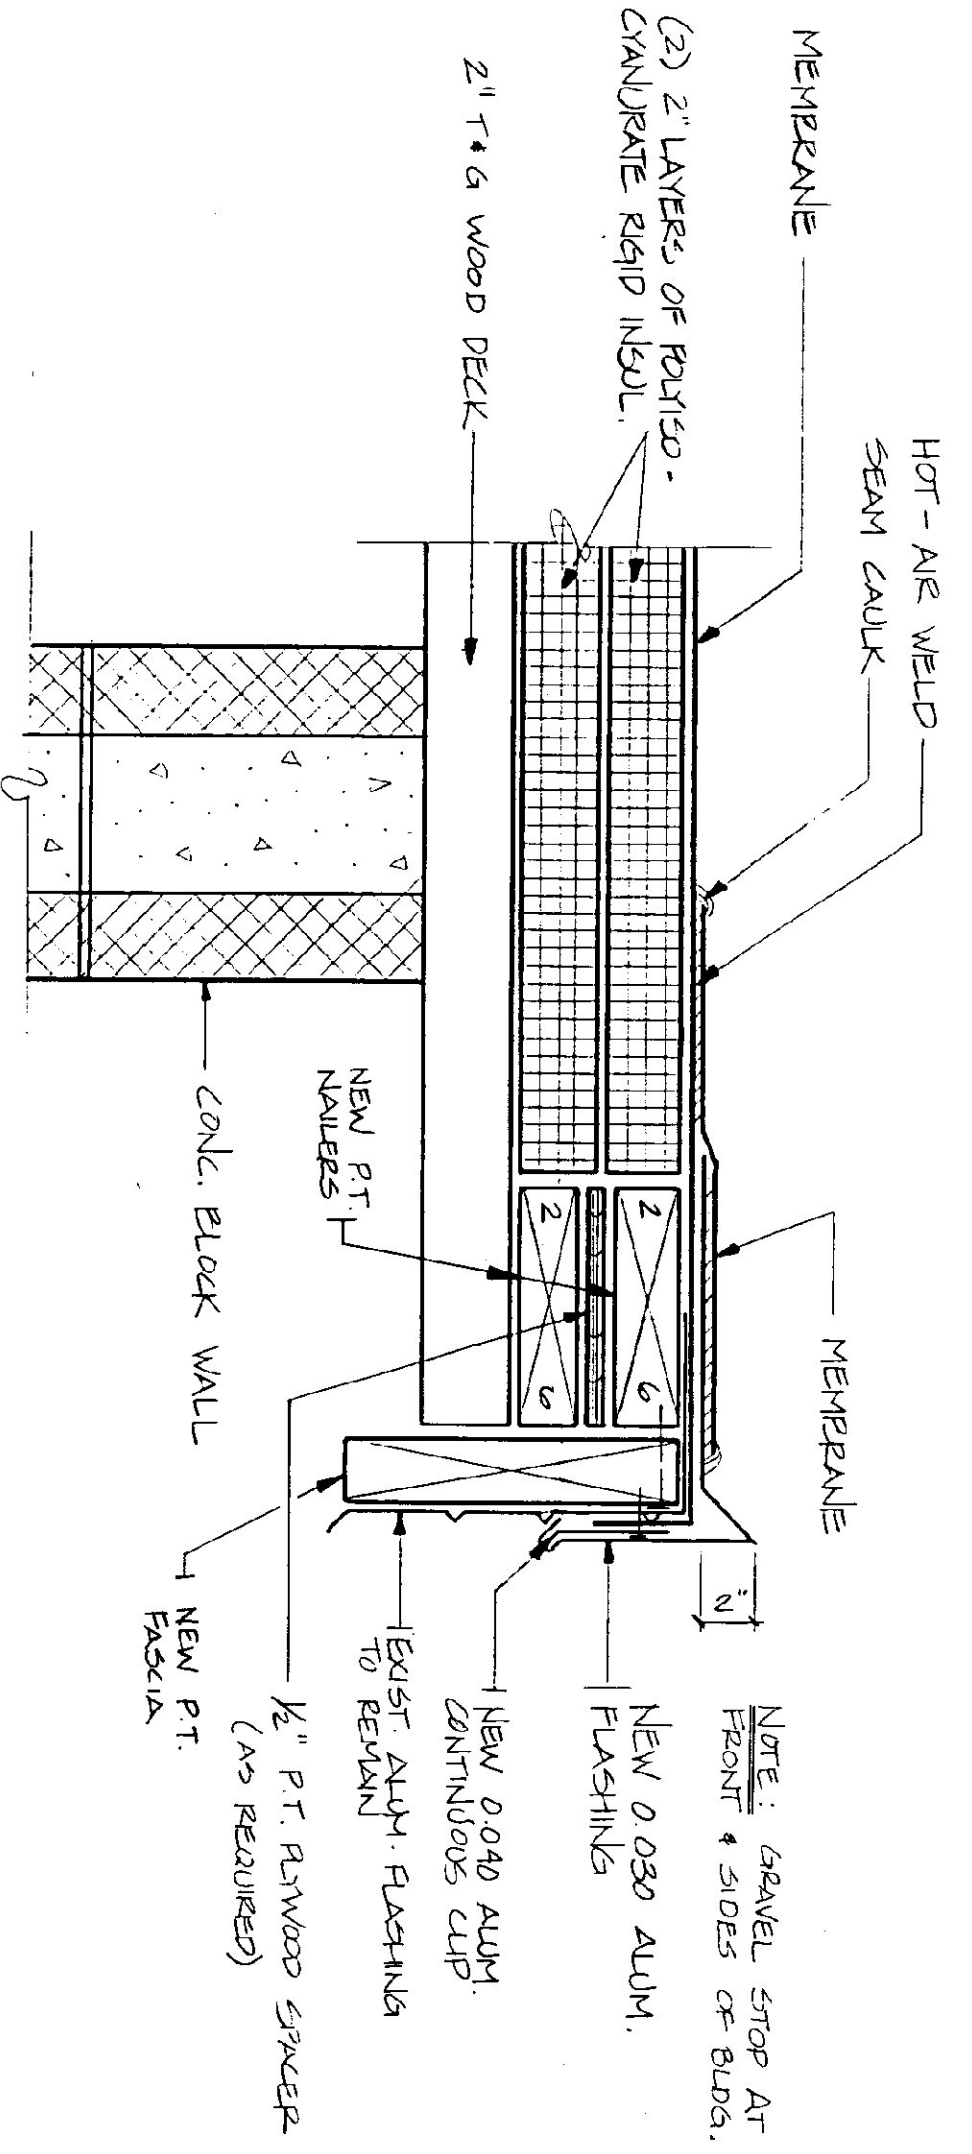



1 GRVEL STOP DETAIL
SCALE: 3" = 1'-0"

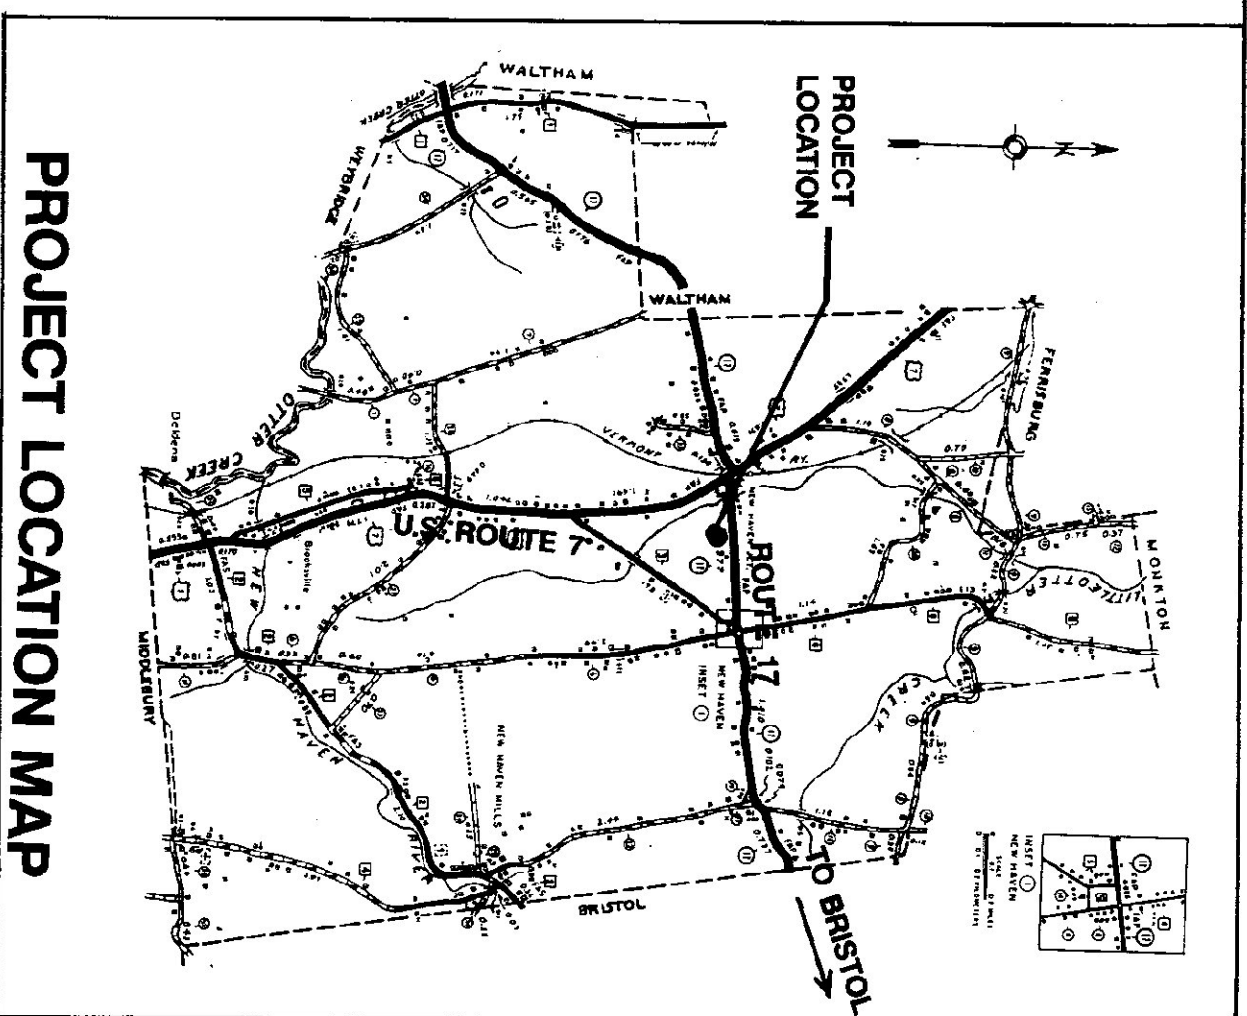


PROJECT LOCATION MAP

NOTES:


- 1) REMOVE EXISTING BUILT-UP ROOF AND REPLACE W/ NON-BALLASTED SINGLE-PLY MEMBRANE ROOFING SYSTEM.
- 2) REMOVE AND REPLACE ALL ROTTED WOOD NAILED & FASIA.
- 3) USE APPROVED EXPANERS TO INSTALL INSULATION & MEMBRANE.

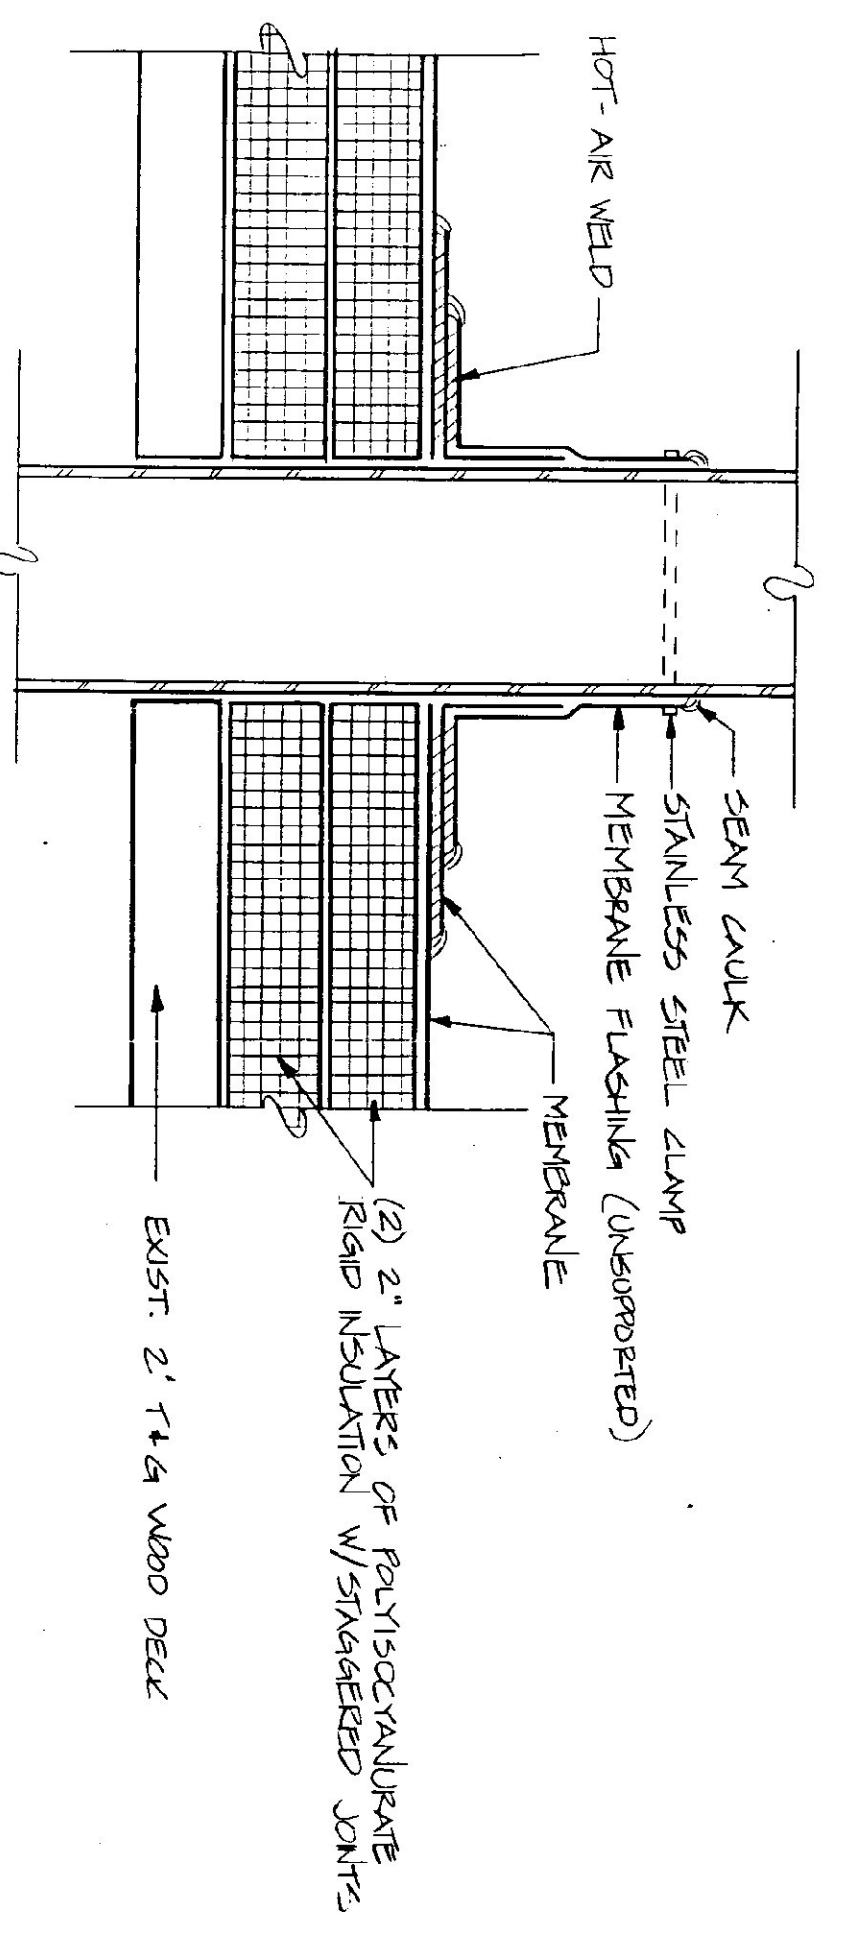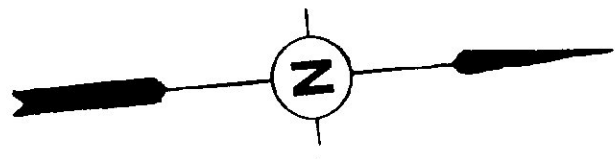

VENT STACK DETAIL
SCALE: 3" = 1'-0"

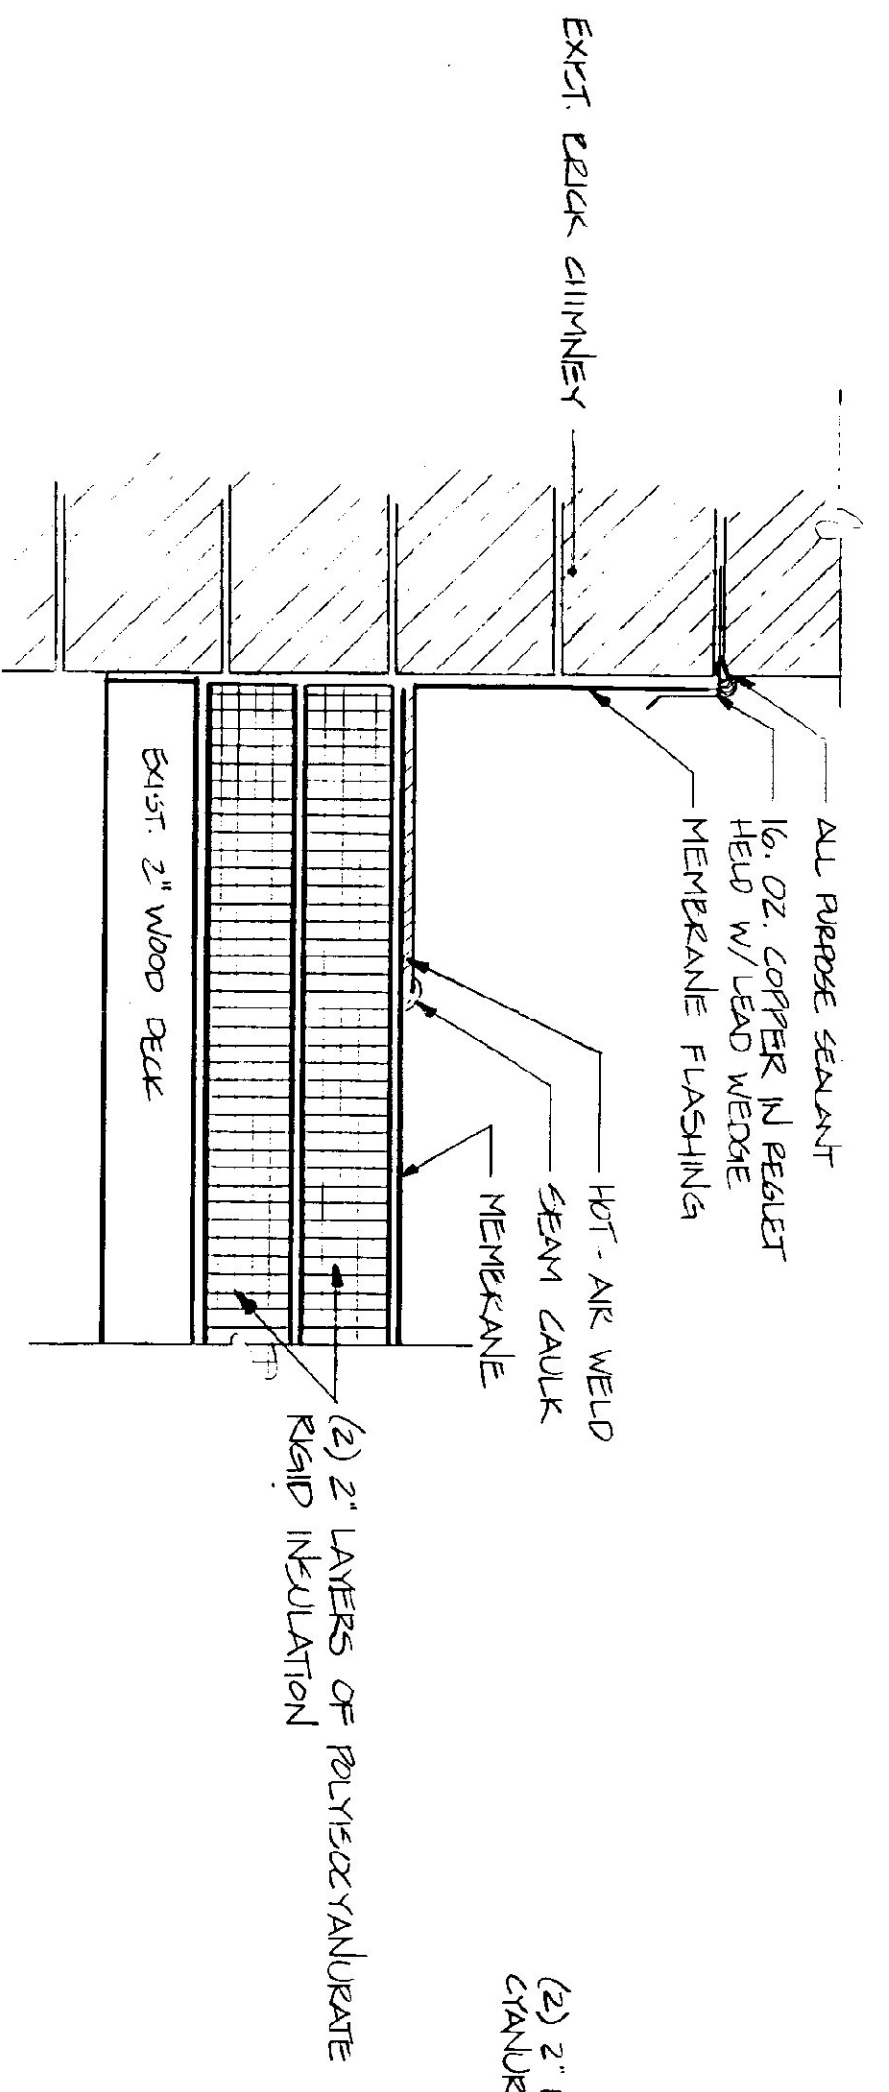

CHIMNEY FLASHING DETAIL
SCALE: 3" = 1'-0"

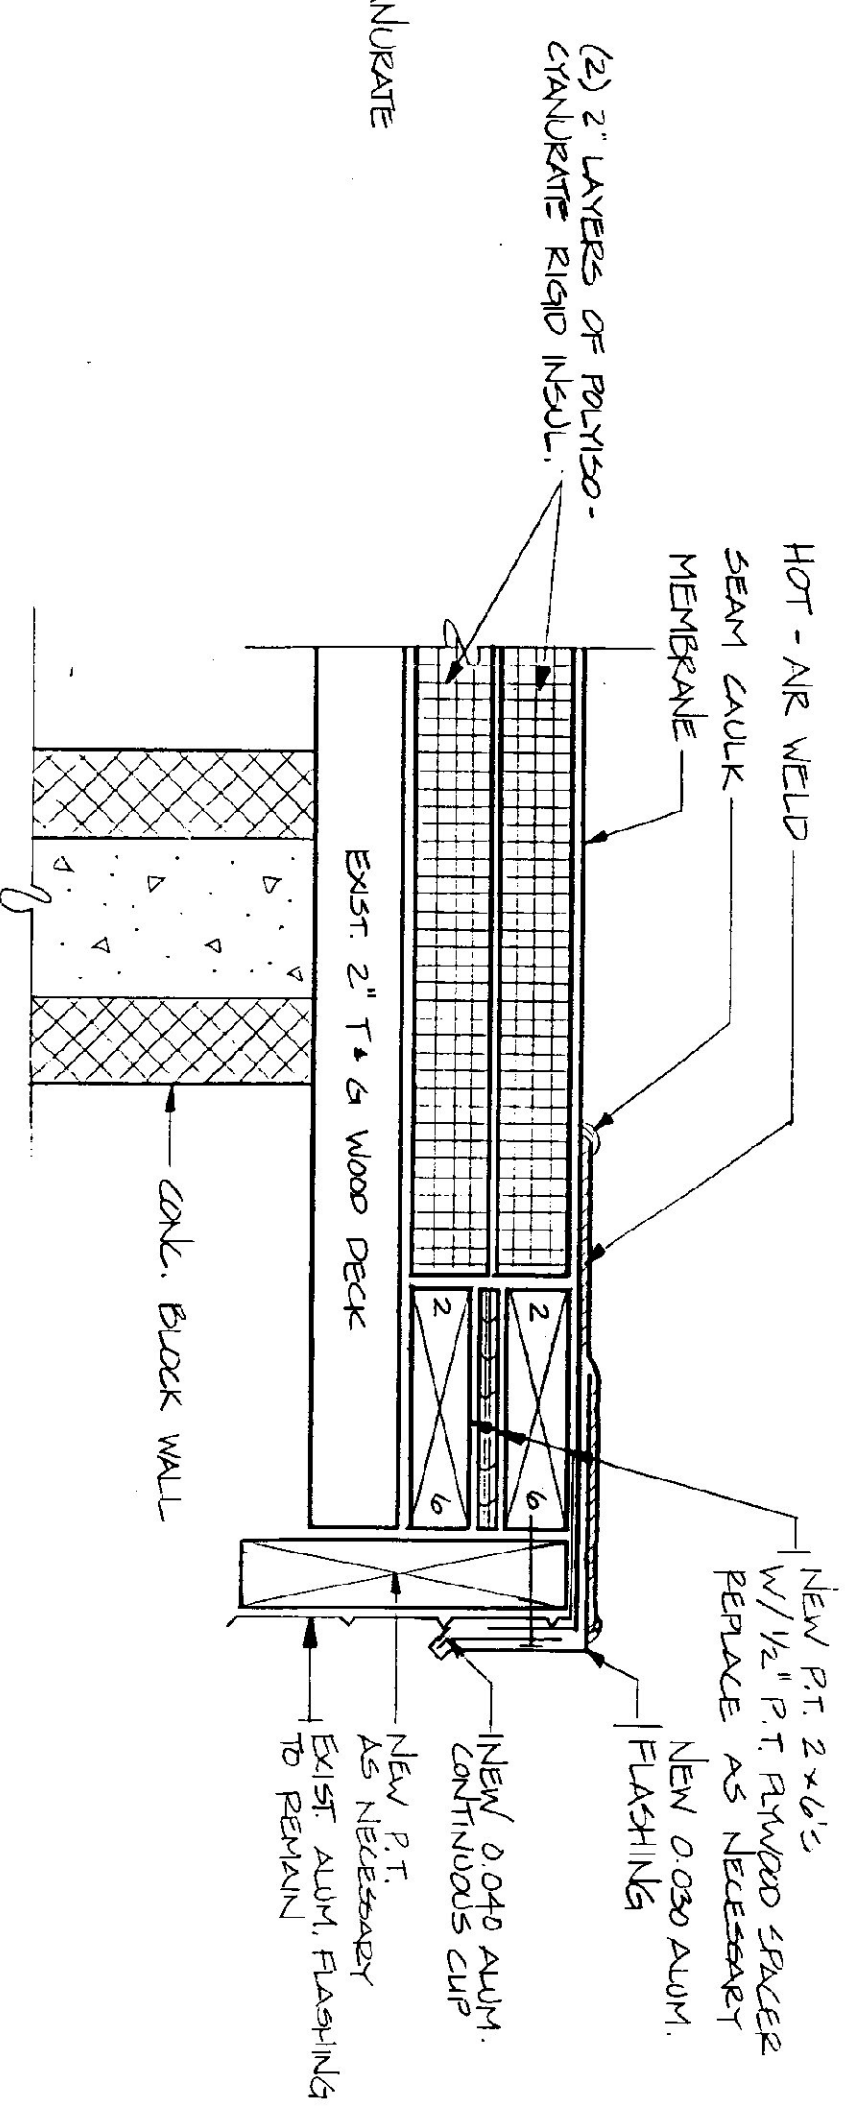

1 DRIP EDGE DETAIL
SCALE: 3" = 1'-0"

STATE OF VERMONT DEPARTMENT OF STATE BUILDINGS AGENCY OF ADMINISTRATION MONTPELIER, VERMONT		AGENCY OF TRANSPORTATION NEW HAVEN 5-BAY GARAGE REEROOFING PROJECT VERMONT	
DATE: MAY 1996	SCALE: AS NOTED	REVISIONS:	DWG NO: R-1
DRAWN BY: B. McAVOY	APPROVED BY:		OF 1