



FRONT ELEVATION

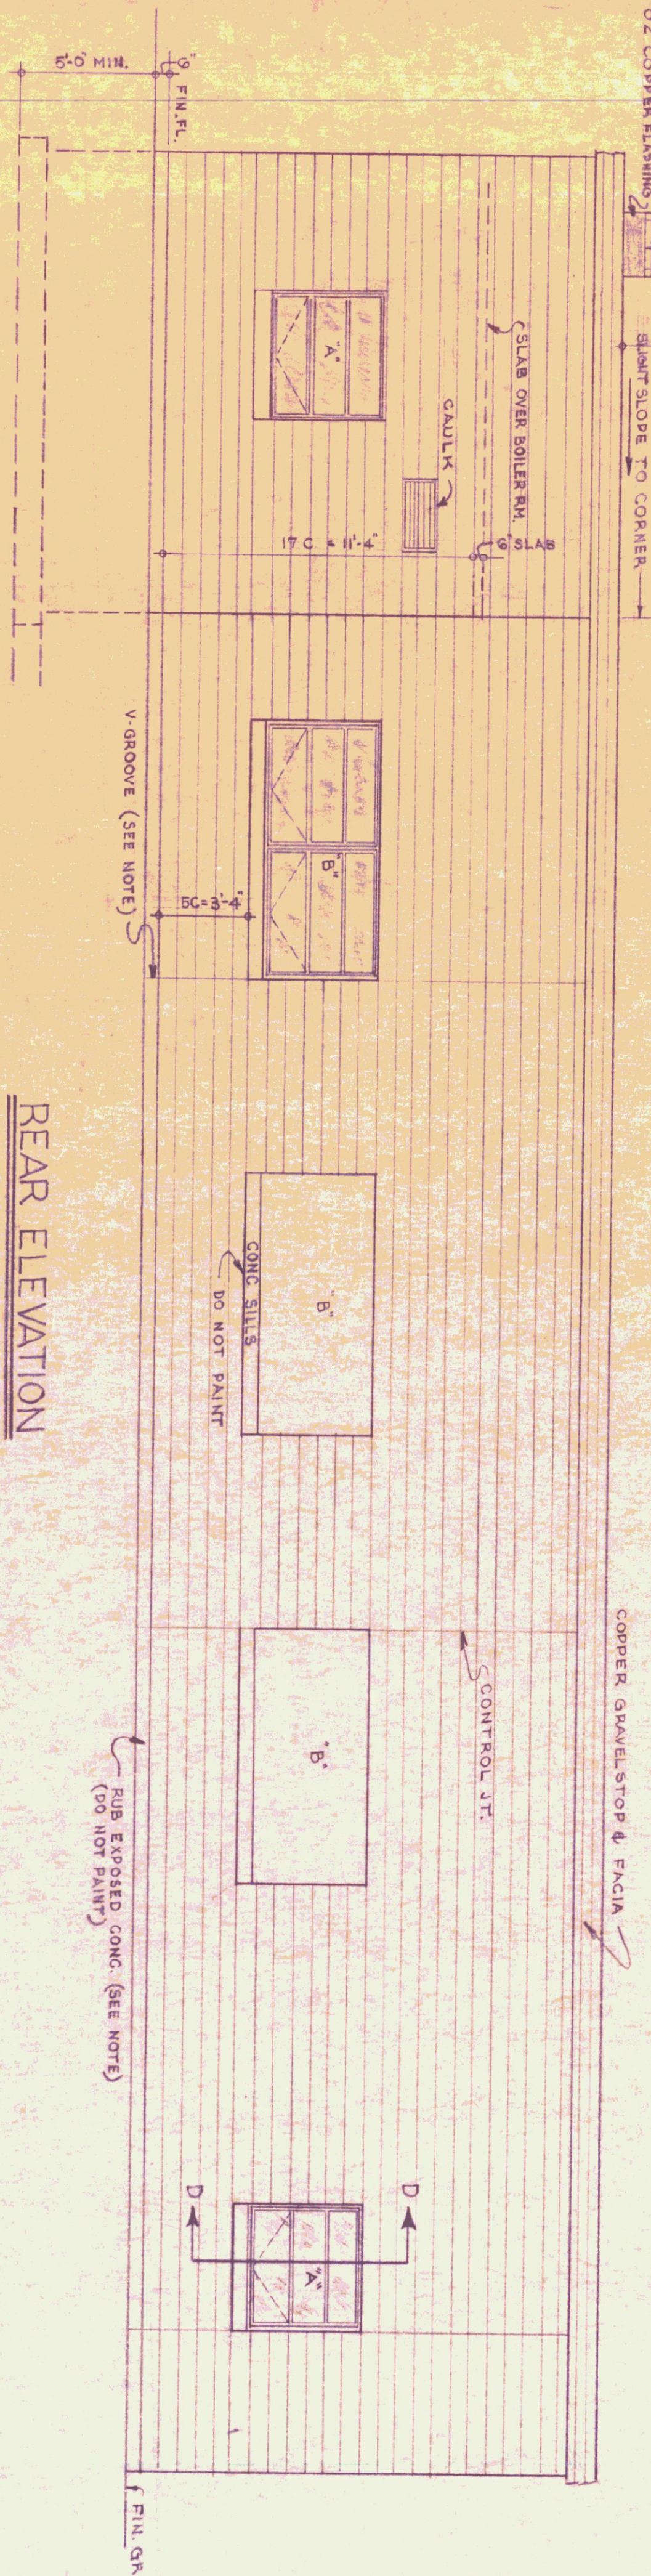


REAR ELEVATION

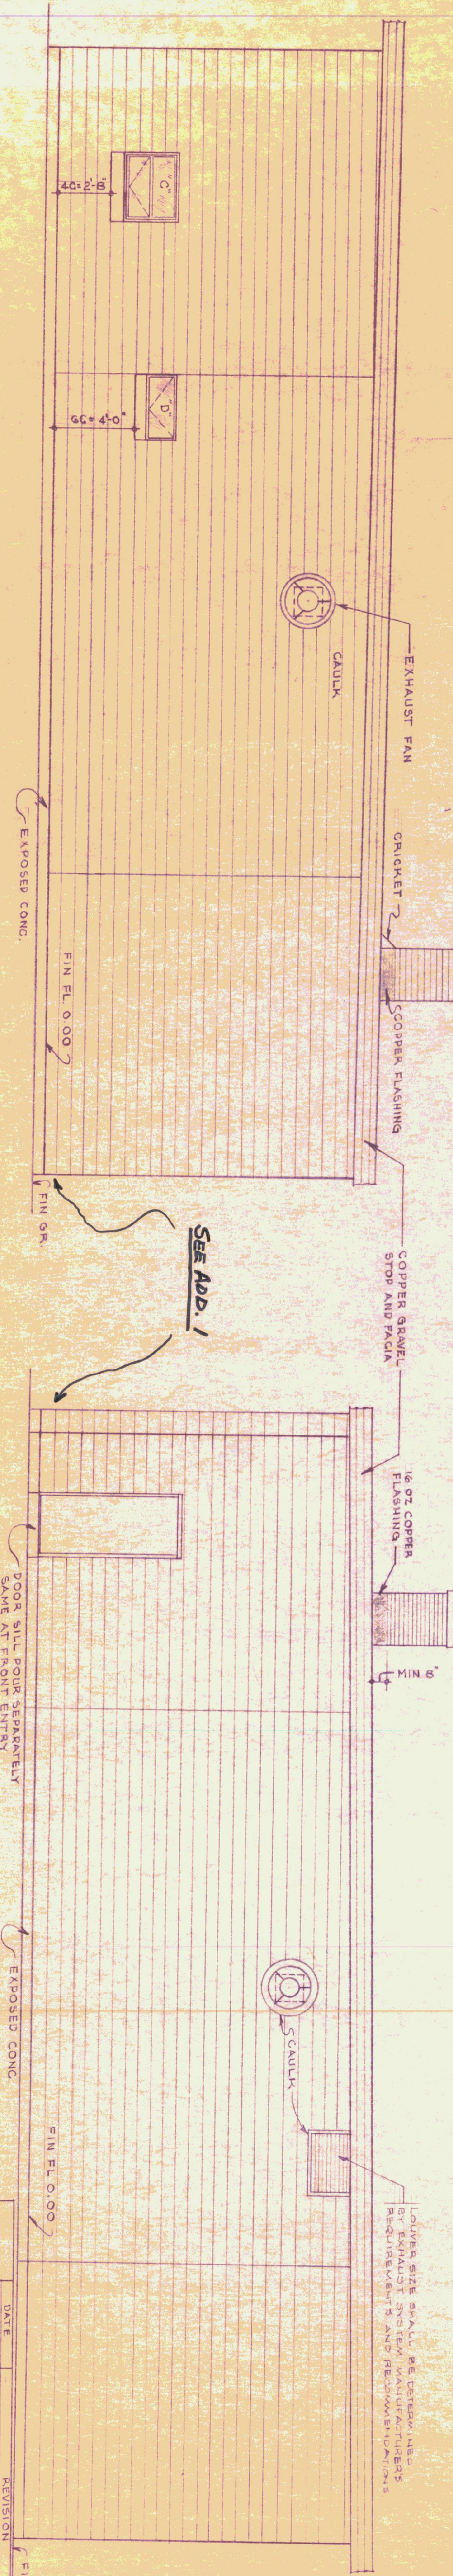

LEFT END ELEVATION


RIGHT END ELEVATION

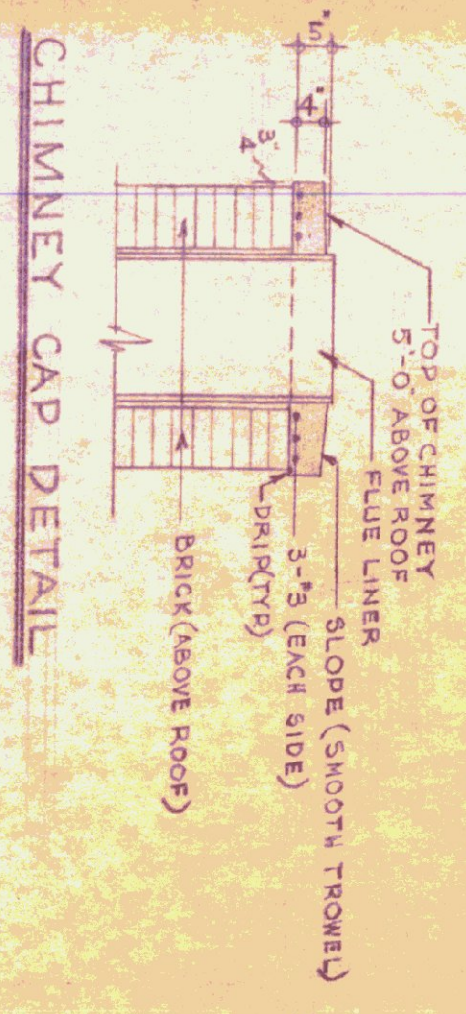

CHIMNEY CAP DETAIL

GENERAL NOTES

FINISH GRADE SHALL BE MIN. OF 6" BELOW FINISH FLOOR - AT BLDG ON RIGHT LEFT & REAR ELEVATIONS TO BE 5" BELOW FINISH GRADE. ALL EXPOSED CONCRETE UNDER CONSTRUCTION JOINTS SHALL HAVE A 'V' GROOVE TO 1" BELOW FIN. GRADE. CAULK ALL JOINTS BETWEEN MASONRY AND WOOD OR METAL.

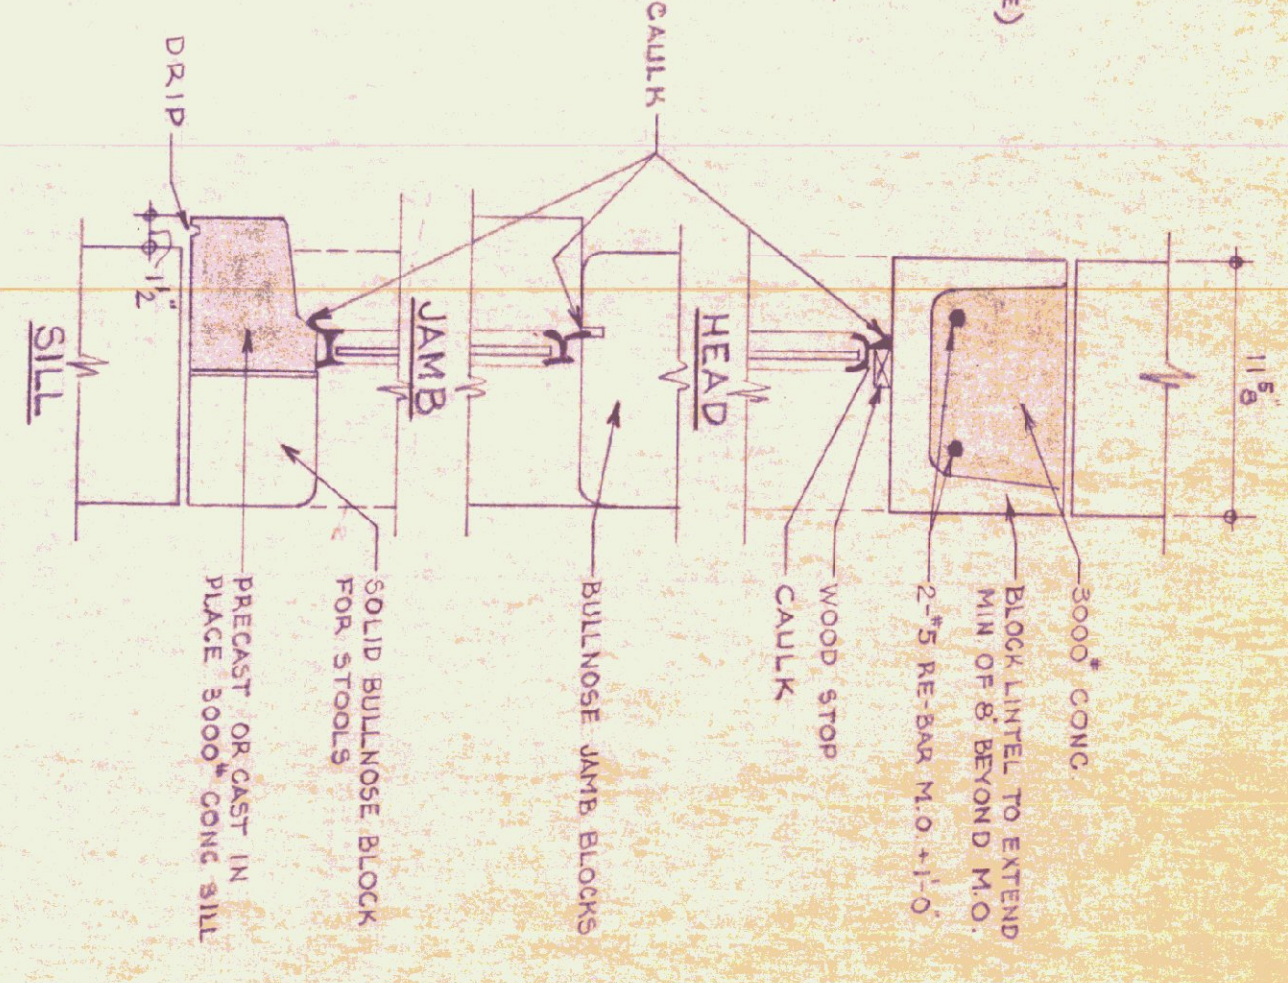

SECTION SCALE 1/2" = 1'-0"

SECTION D-D AT ALL 'A', 'C' & 'D' WINDOWS

REVISIONS	DATE	REVISION

STATE OF VERMONT
DIVISION OF STATE BUILDINGS
AGENCY OF ADMINISTRATION
MONTPELIER, VERMONT

Standard Four Bay Highway Garage Bldg.
ELEVATIONS

DATE: 10.18.74	DESIGNED BY:	DWG. NO. A2
DRAWN BY: STUDIO SEVEN INC.	APPROVED BY:	OF
SCALE: As Noted		

ELEVATIONS SCALE: 1/4" = 1'-0"