


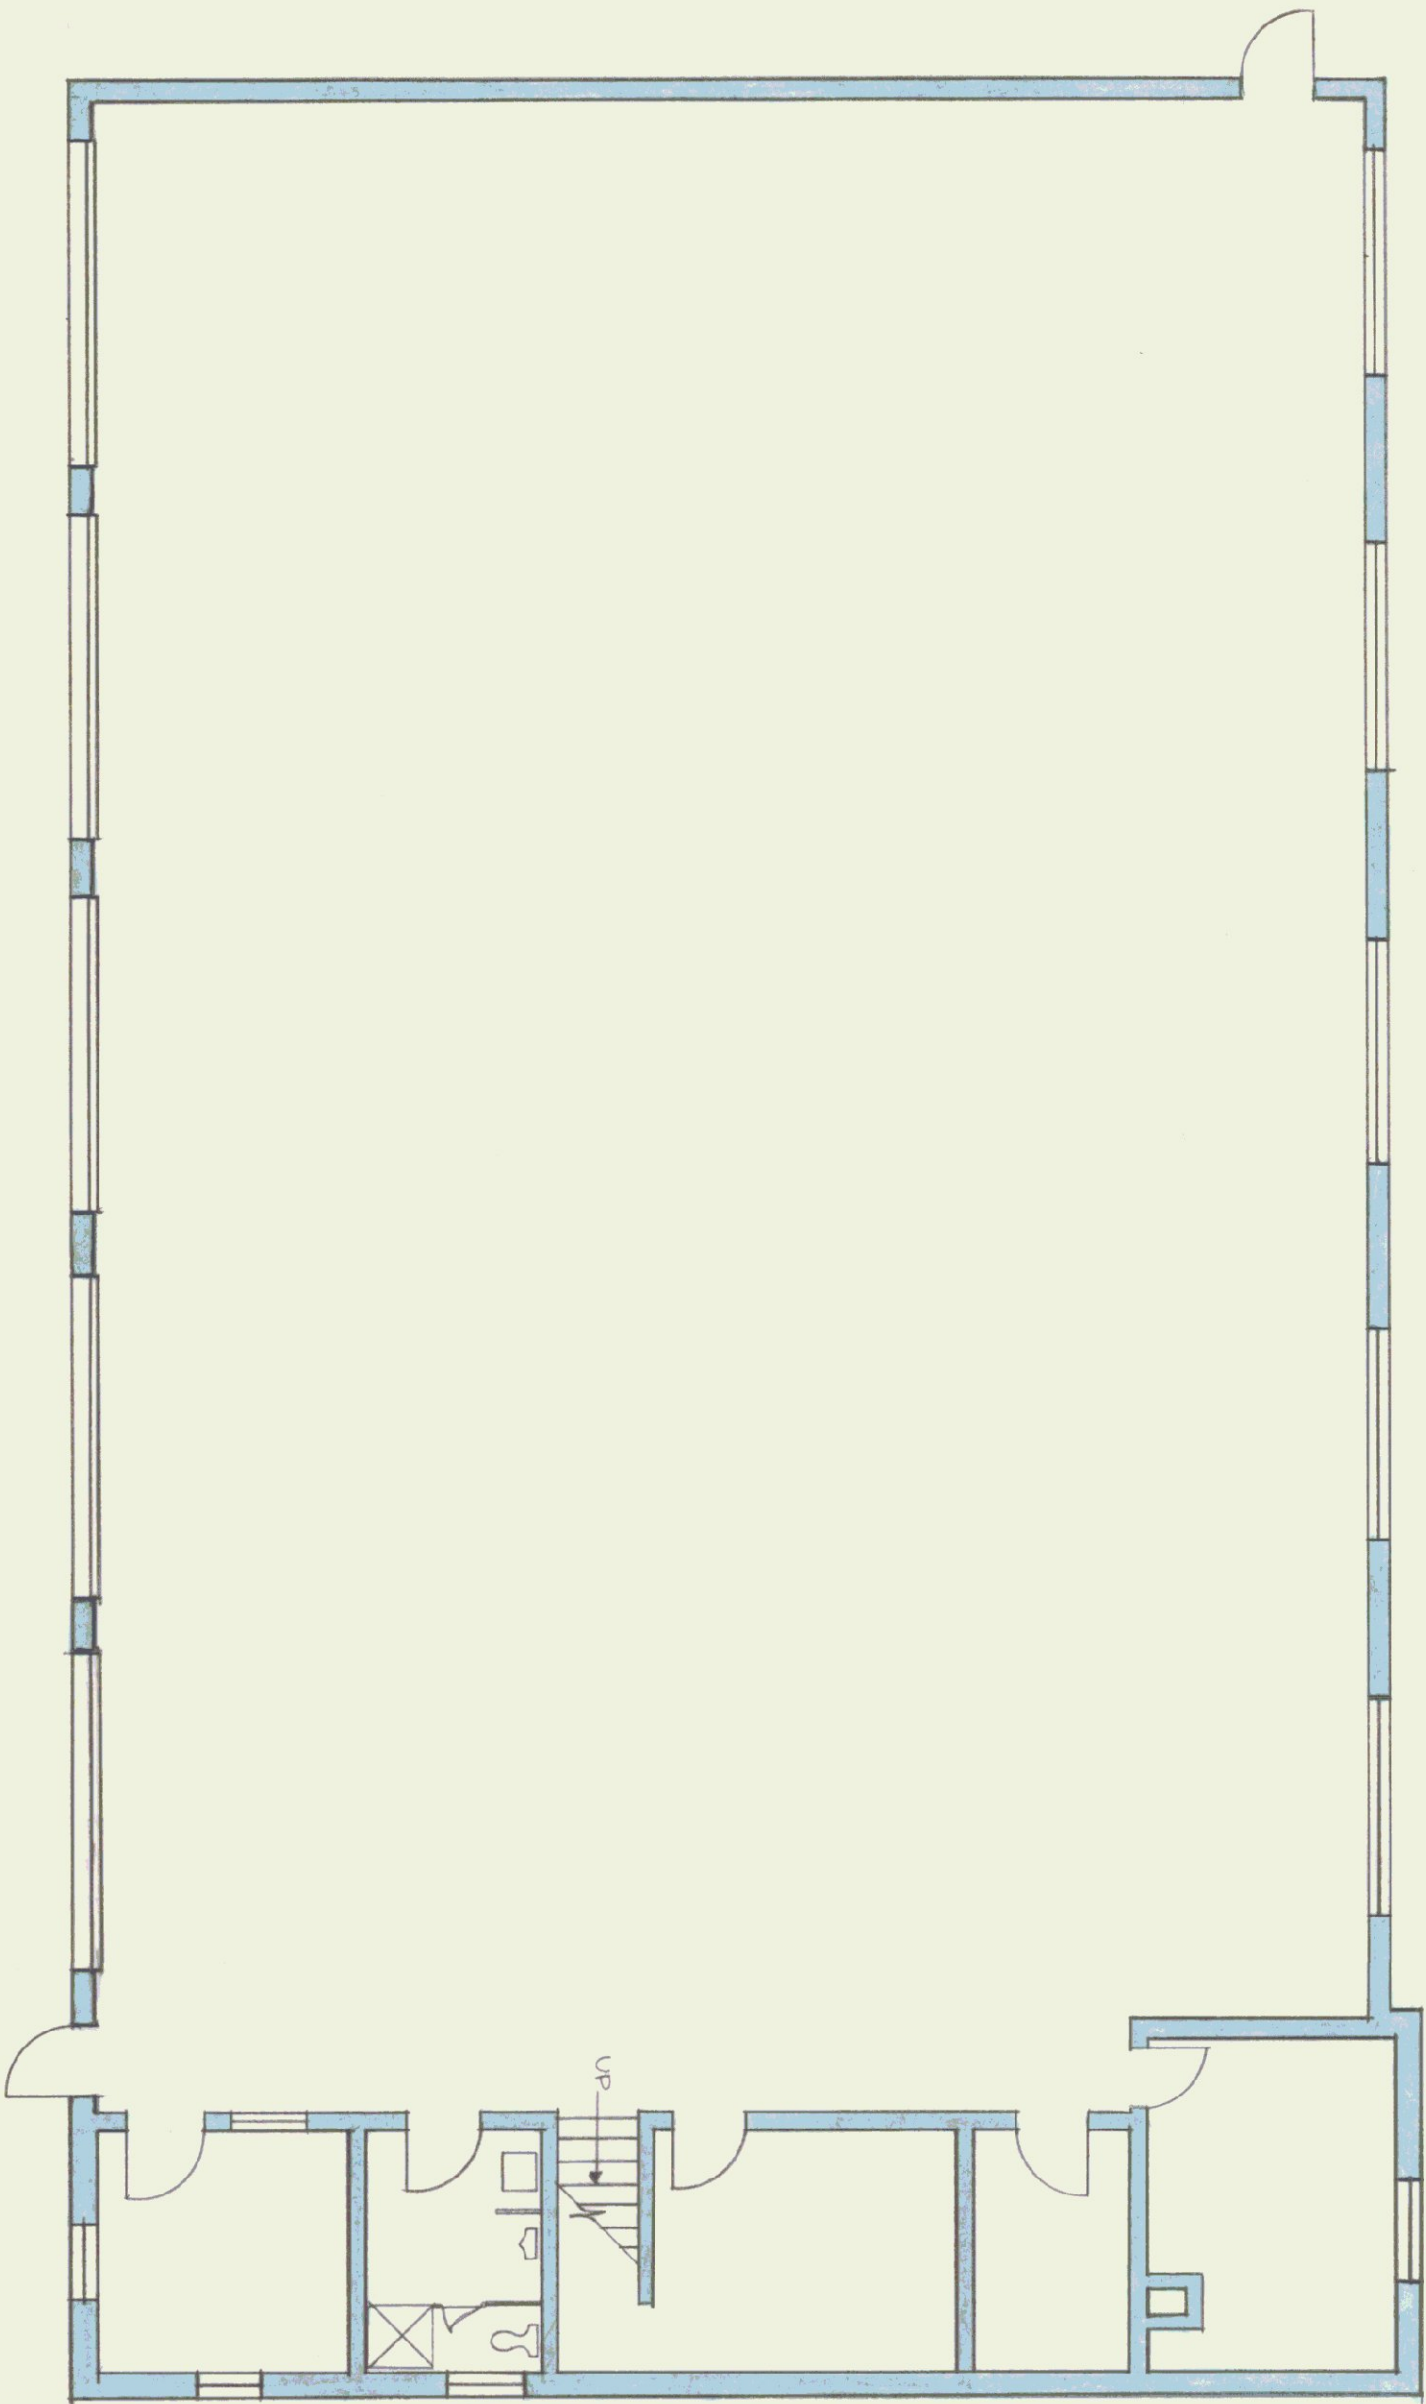

FLOOR PLAN  
SCALE:  $\frac{1}{8}$ " = 1'-0"

1/23

|                              |              |            |          |
|------------------------------|--------------|------------|----------|
| STATE OF VERMONT             |              |            |          |
| DIVISION OF STATE BUILDINGS  |              |            |          |
| AGENCY OF ADMINISTRATION     |              |            |          |
| MONTPELIER, VERMONT          |              |            |          |
| FIVE BAY GARAGE              |              |            |          |
| DEPARTMENT OF TRANSPORTATION |              |            |          |
| NEW HAVEN, VERMONT           |              |            |          |
| DATE:                        | SCALE:       | REVISIONS: | DWG. NO. |
| 7-31-80                      | AS NOTED     |            |          |
| DRAWN BY:                    | APPROVED BY: |            | OF       |
| 44                           |              |            |          |