








**Gossens Bachman**  
 Architecture and Interior Design  
 18 Langdon Street  
 Montpelier, Vermont 05602  
 (802) 259-1684

Project Title:  
**Agency of Transportation  
 HUNTINGTON  
 HANGAR OFFICES**  
 Berlin, Vermont

Job Number: 9605  
 Drawn By: TWB  
 Checked By: GC  
 Scale: As Shown  
 Date: November, 1986  
 Sheet Title:  
**Reflected Ceiling Plan and Details**

Sheet Number:  
**A3**  
 © Gossens Bachman, Inc.

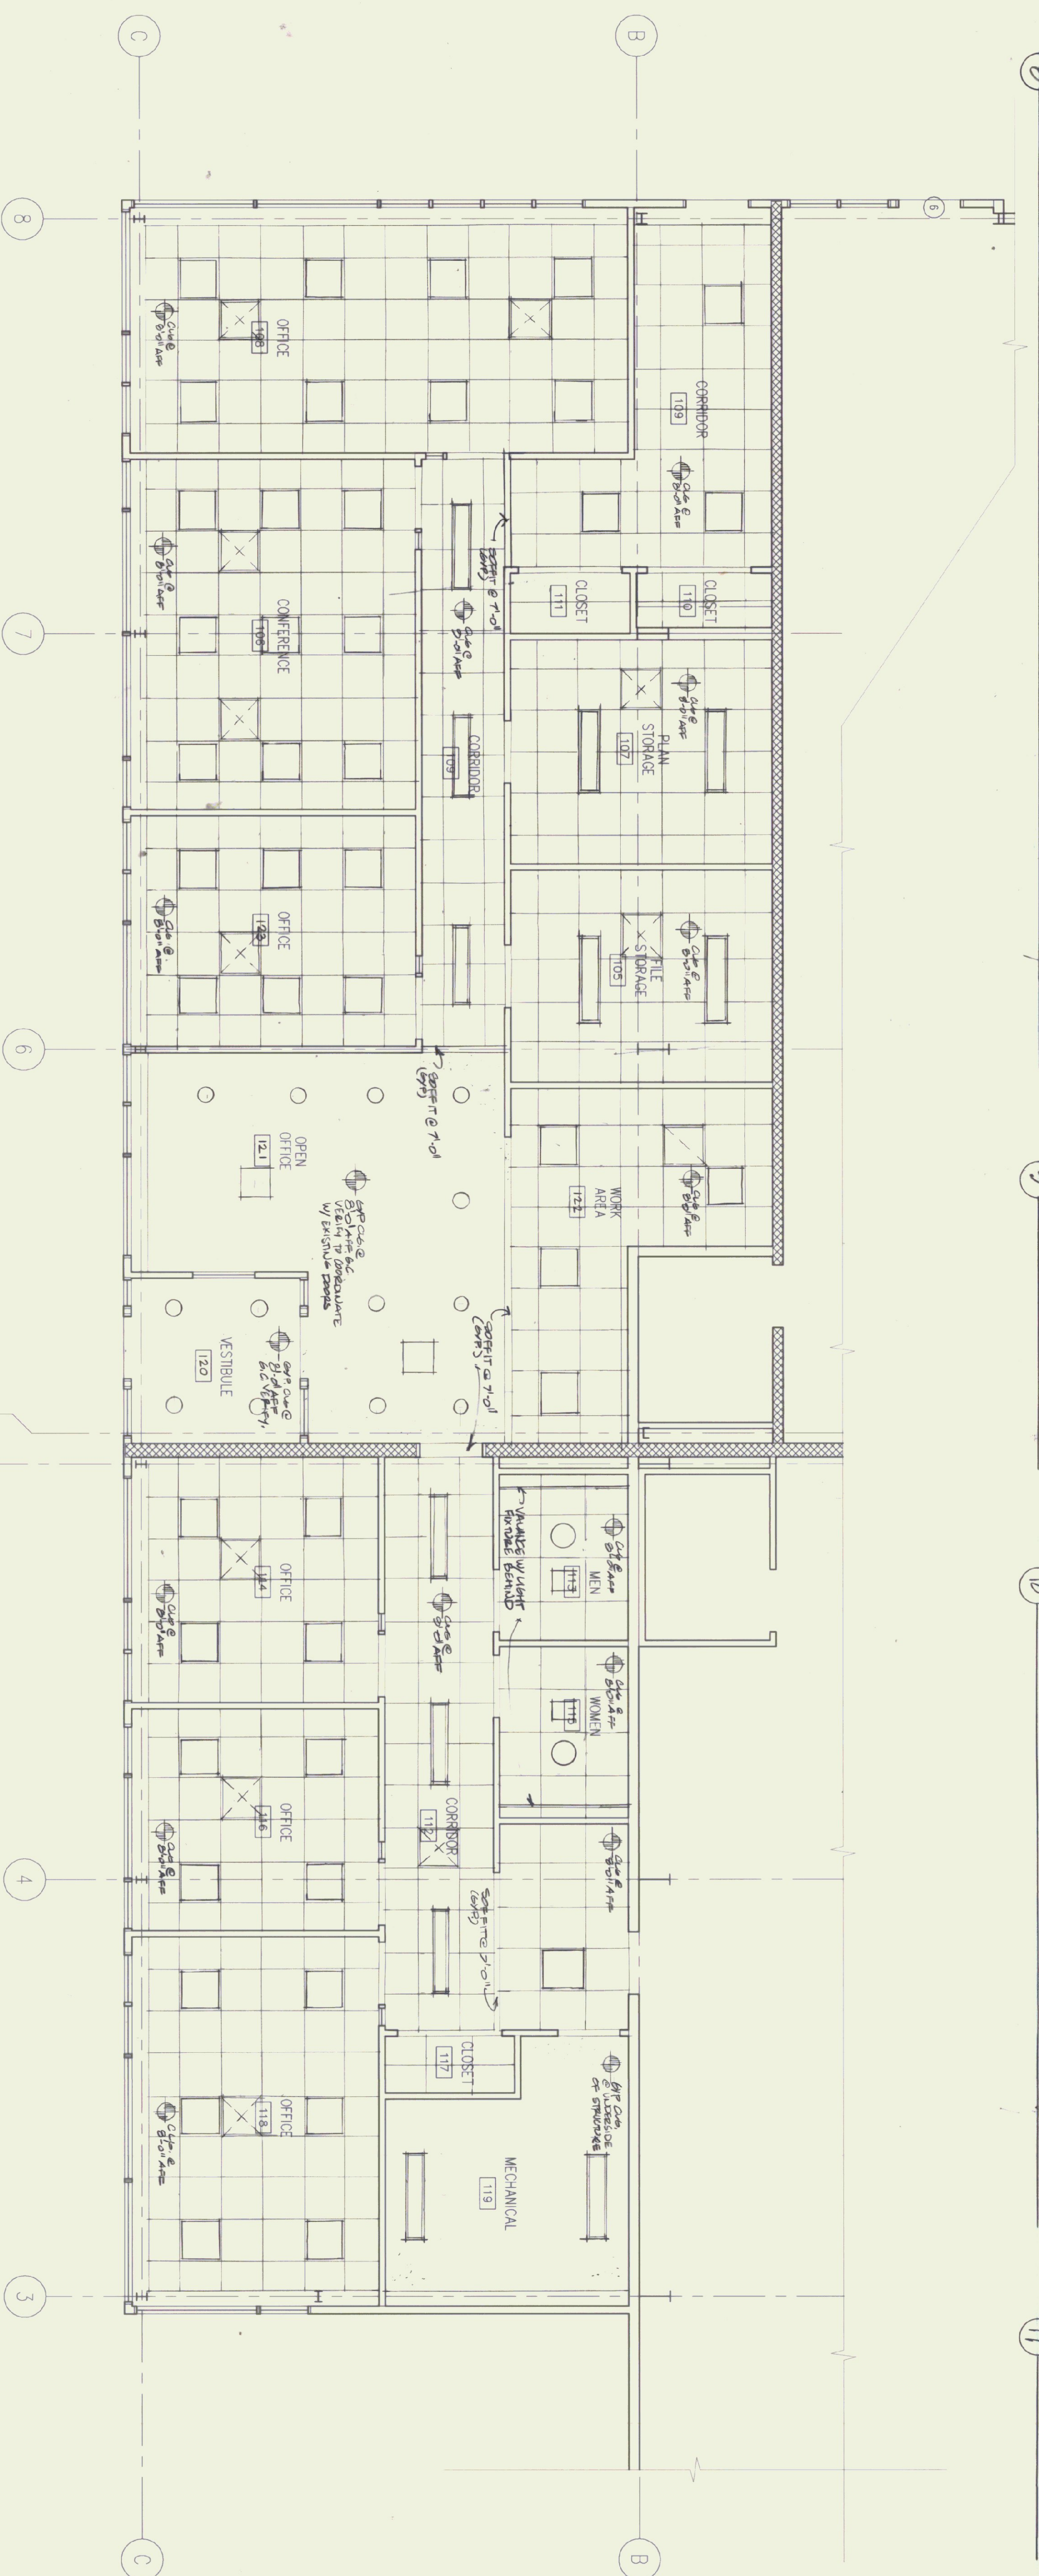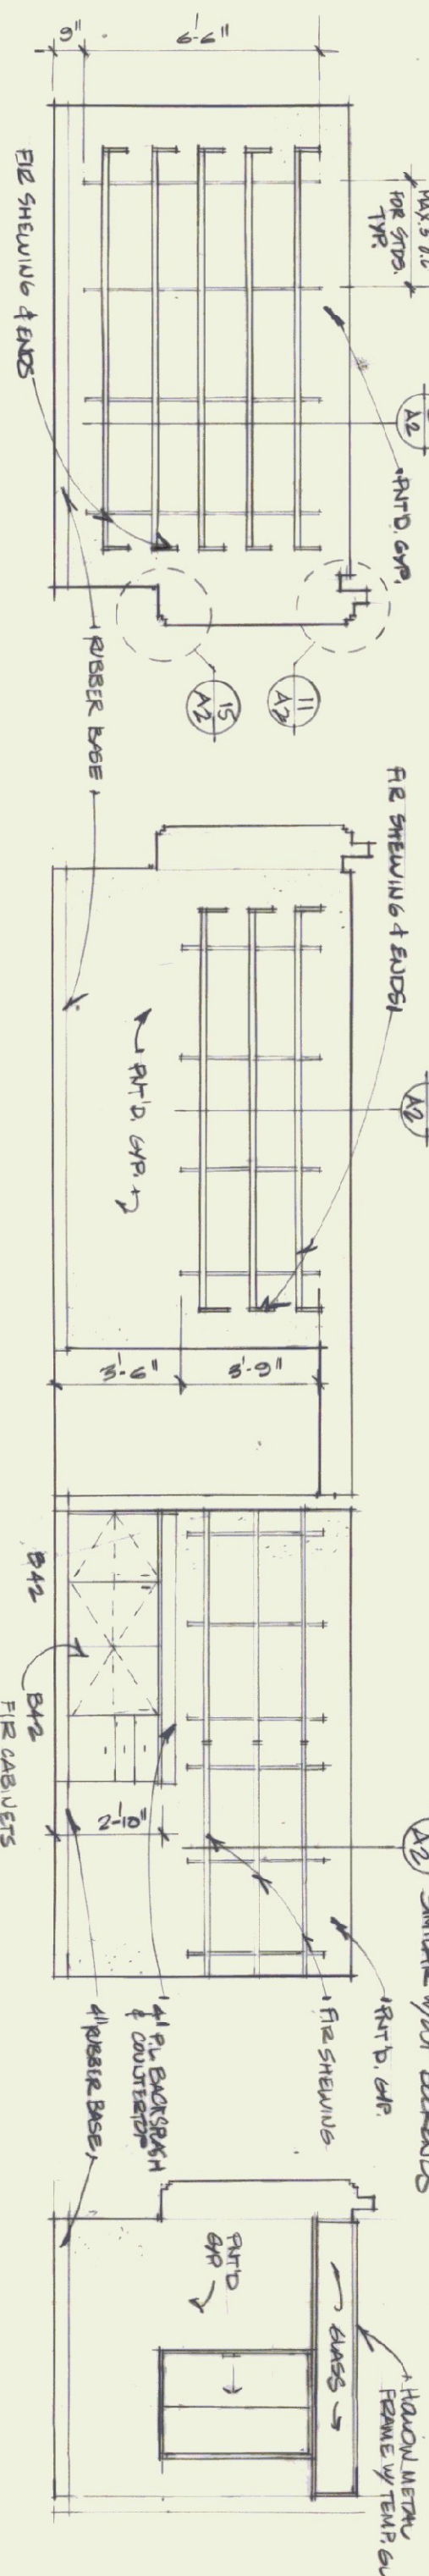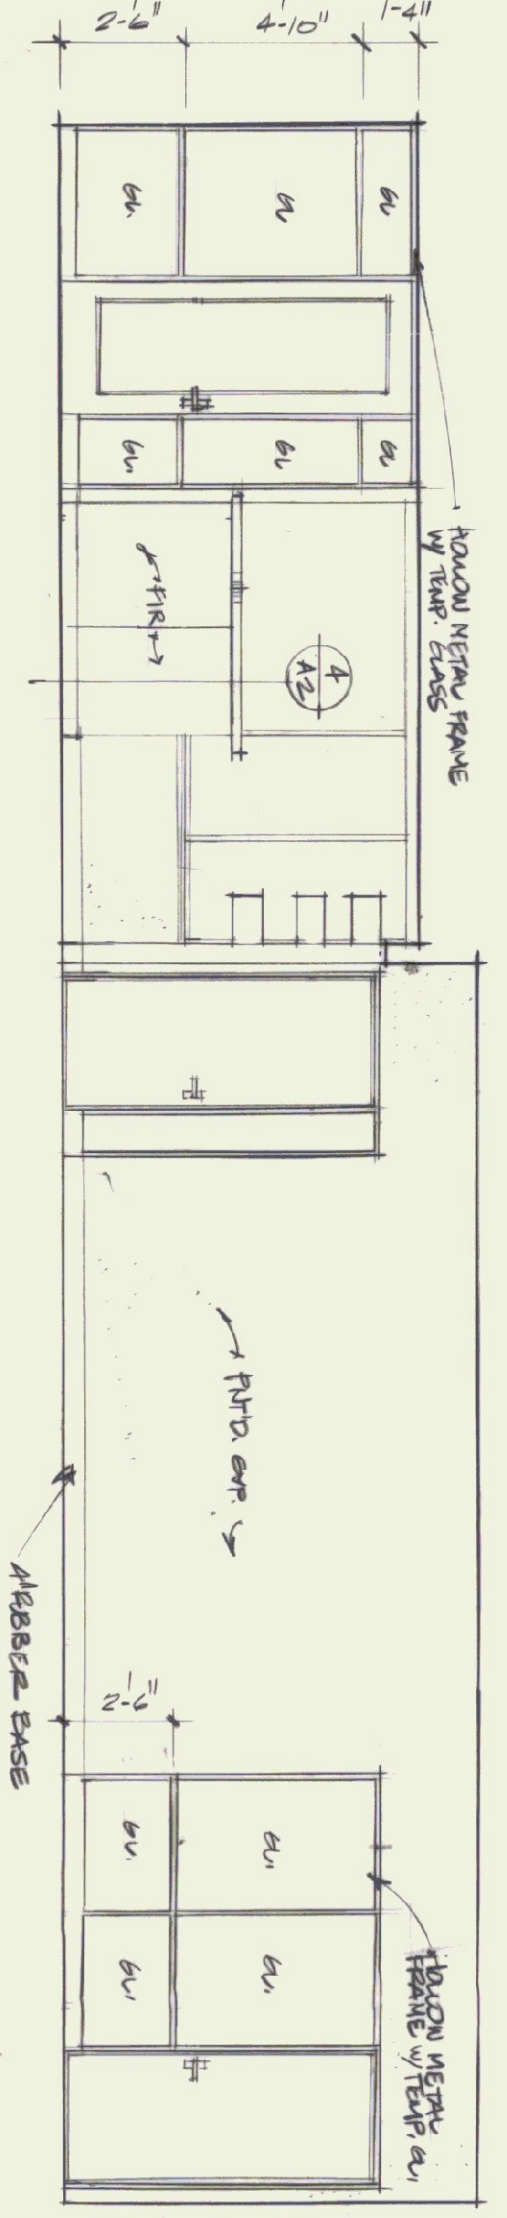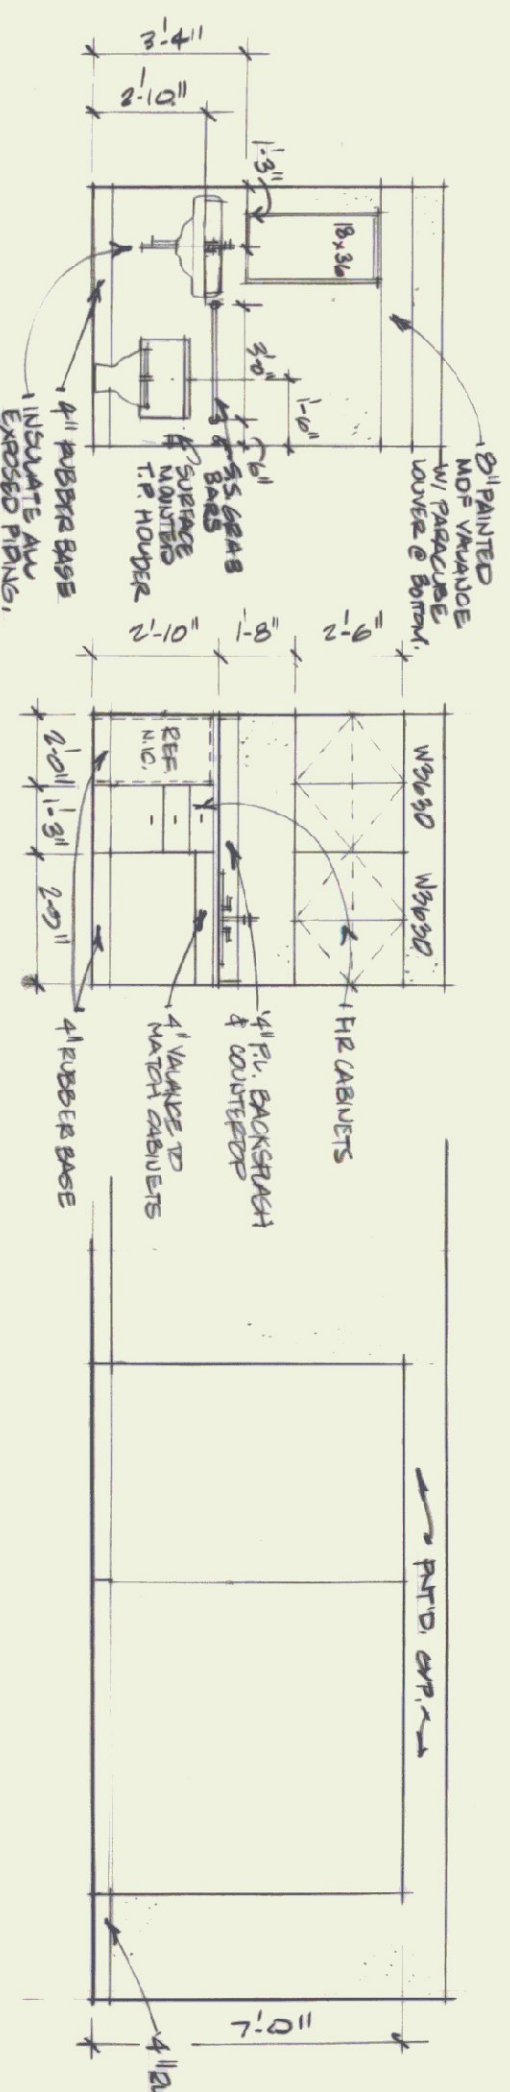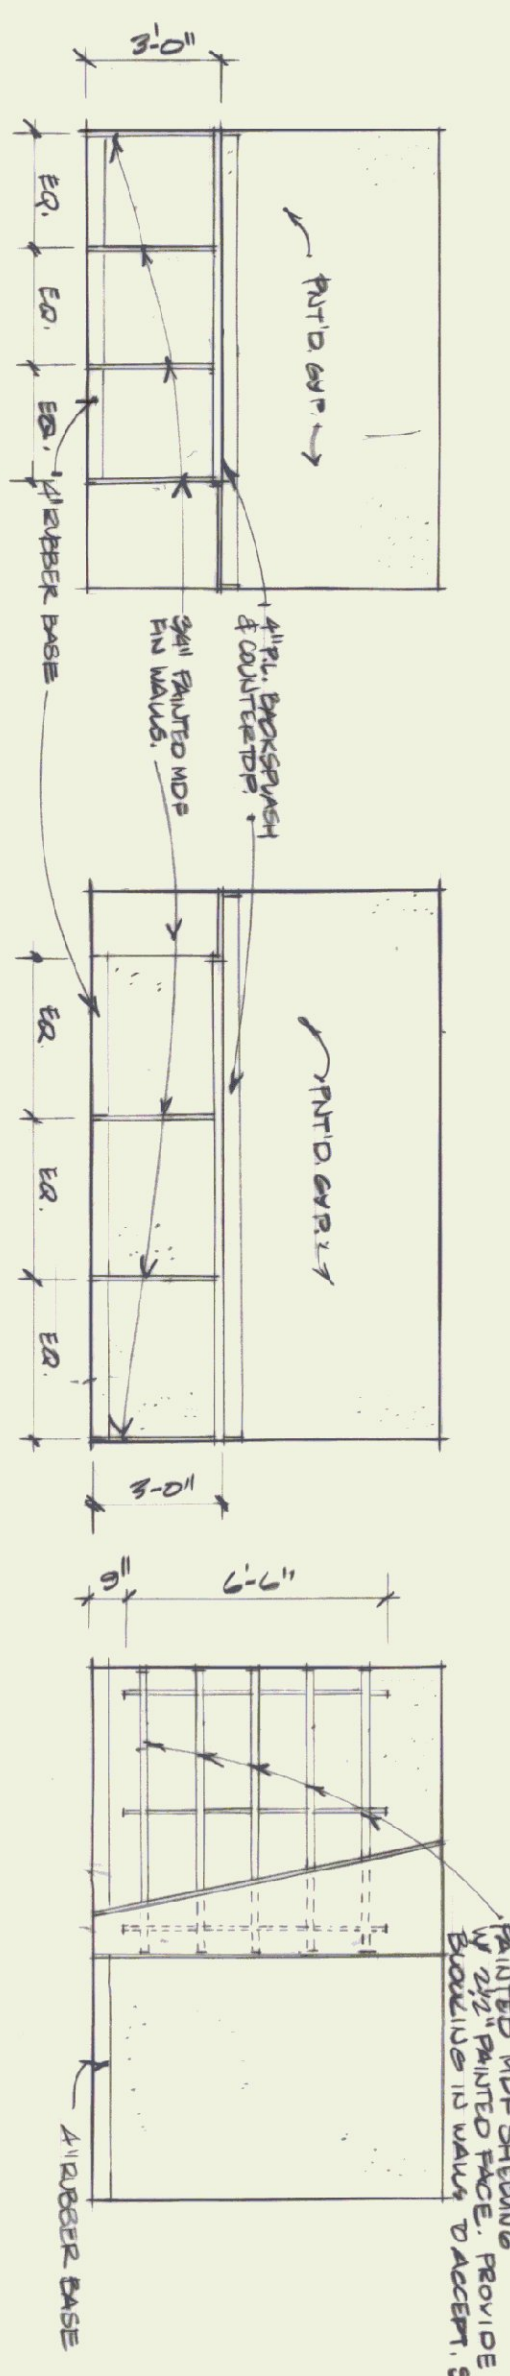

**1 REFLECTED CEILING PLAN**  
 1/4" = 1'-0"