



NOTE: PLAN DIMENSIONS SHOWN ARE TO OUTSIDE OF STUD WALLS.

2 DUMPSTER SECTION
SCALE: 1/2" = 1'

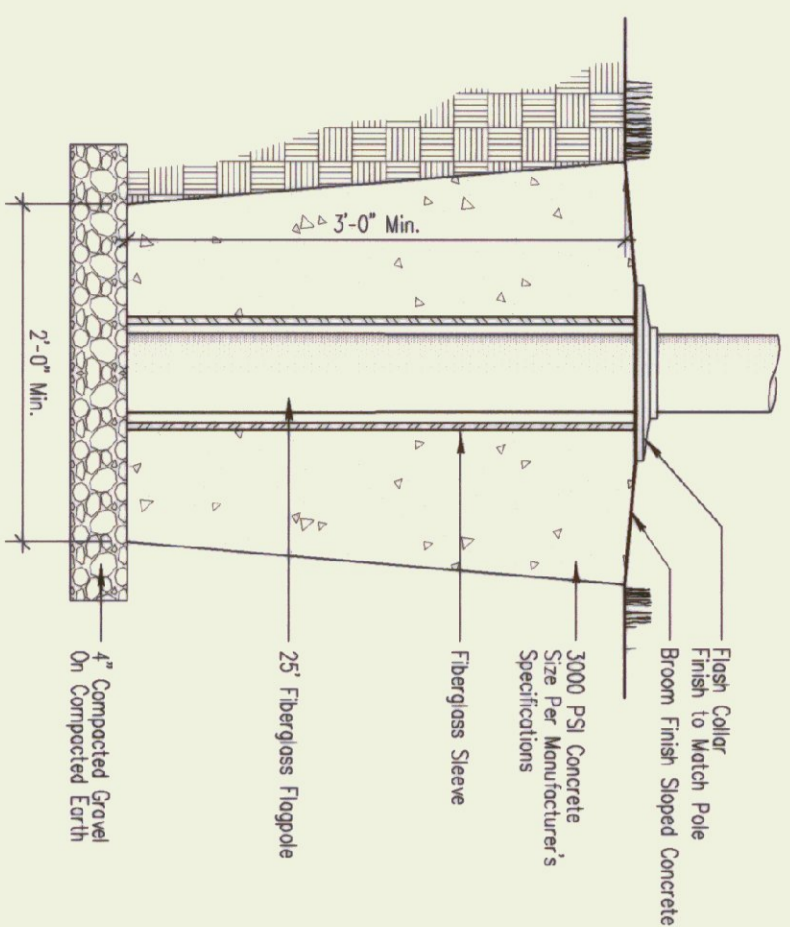

3 FLAG POLE
SCALE: 1" = 1'

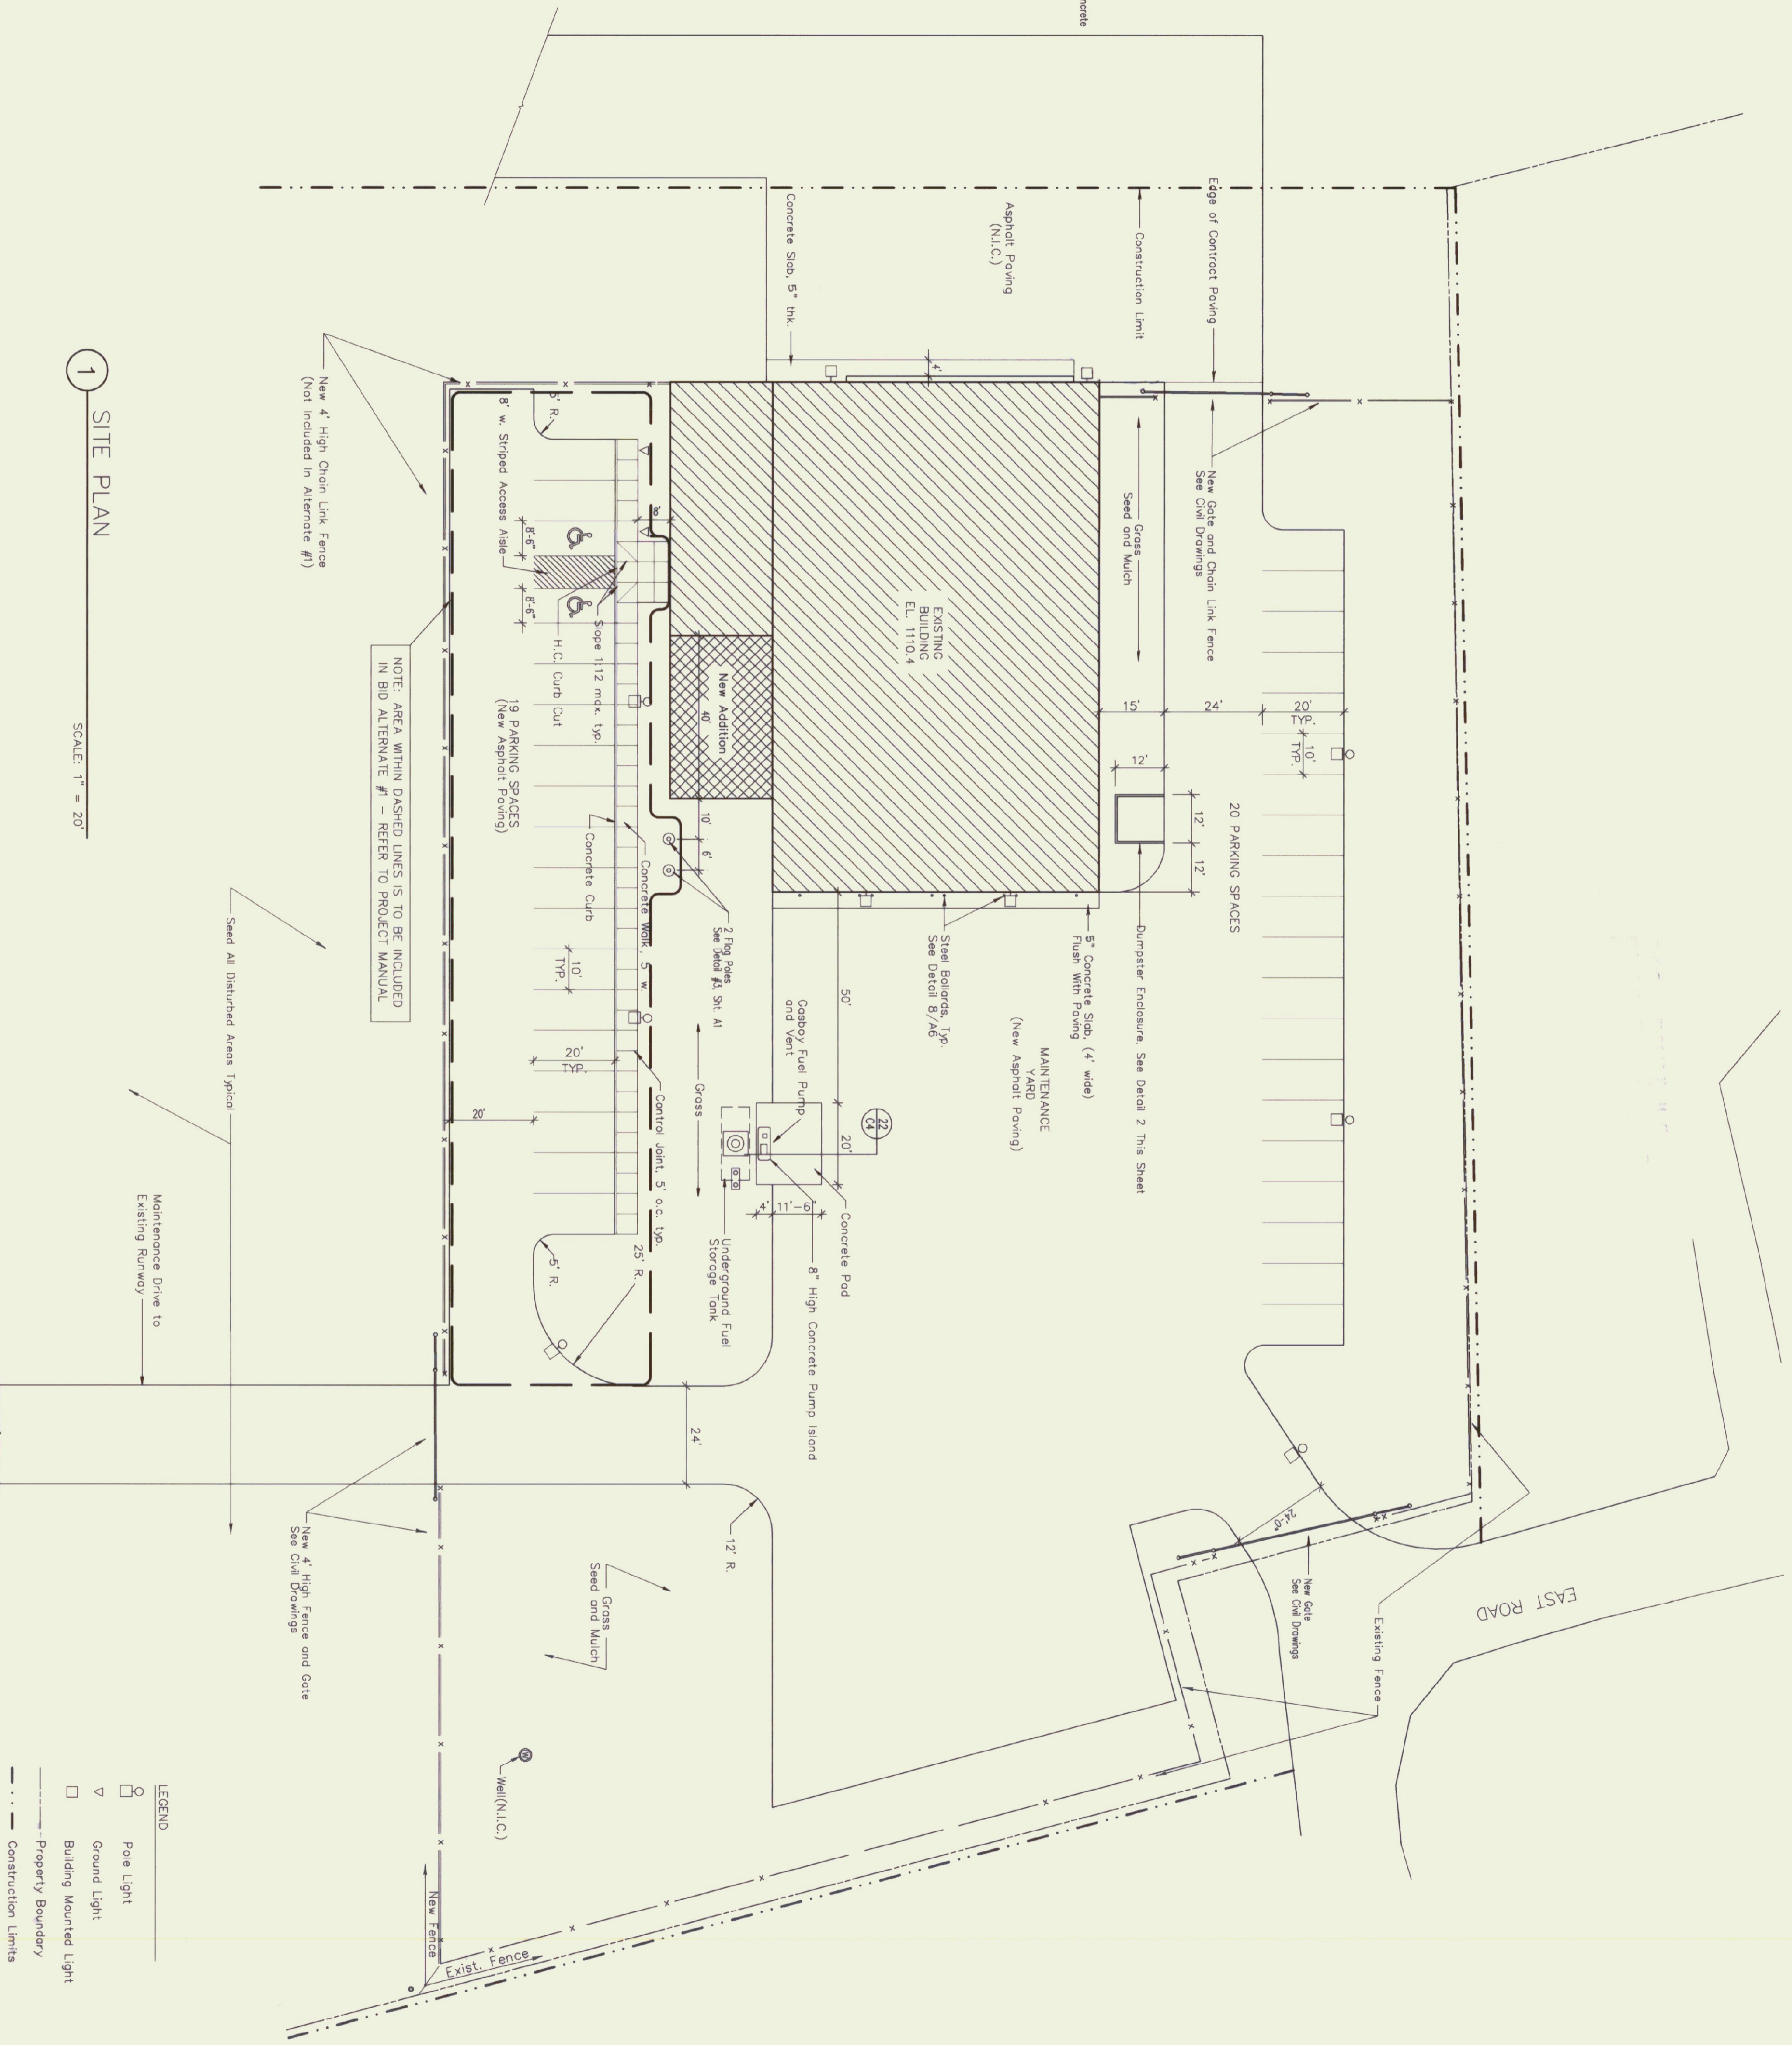

1 SITE PLAN
SCALE: 1" = 20'

- LEGEND
- Pole Light
 - ▽ Ground Light
 - Building Mounted Light
 - Property Boundary
 - - - - - Construction Limits
 - New Fence
 - - - - - Existing Fence

NORTH

Gossens Bachman, Inc.
Architecture and Interior Design
Gossens Bachman, Inc.
Montpelier, Vermont 05602
(802) 229-1044

Project Title:
Agency of Transportation: HUNTINGTON HANGAR
Berlin, Vermont
A/R-04-3078

Revisions:
7/7/95 MOVE PARKING AND WALKS, ADD NEW ADDITION
11/2/95 FLAG POLE DETAIL, H.C. PARKING, MISC. NOTES

Job Number: 9112
Drawn By: CG/TMB
Checked By: GC
Scale: 1" = 20'-0"
Date: July, 1992

Sheet Title:
SITE PLAN

Sheet Number:
A1

© Gossens Bachman, Inc.