


ROOF PLAN
SCALE 1/8" = 1'-0"


THIS END OF BUILDING IS NOT IN CONTACT

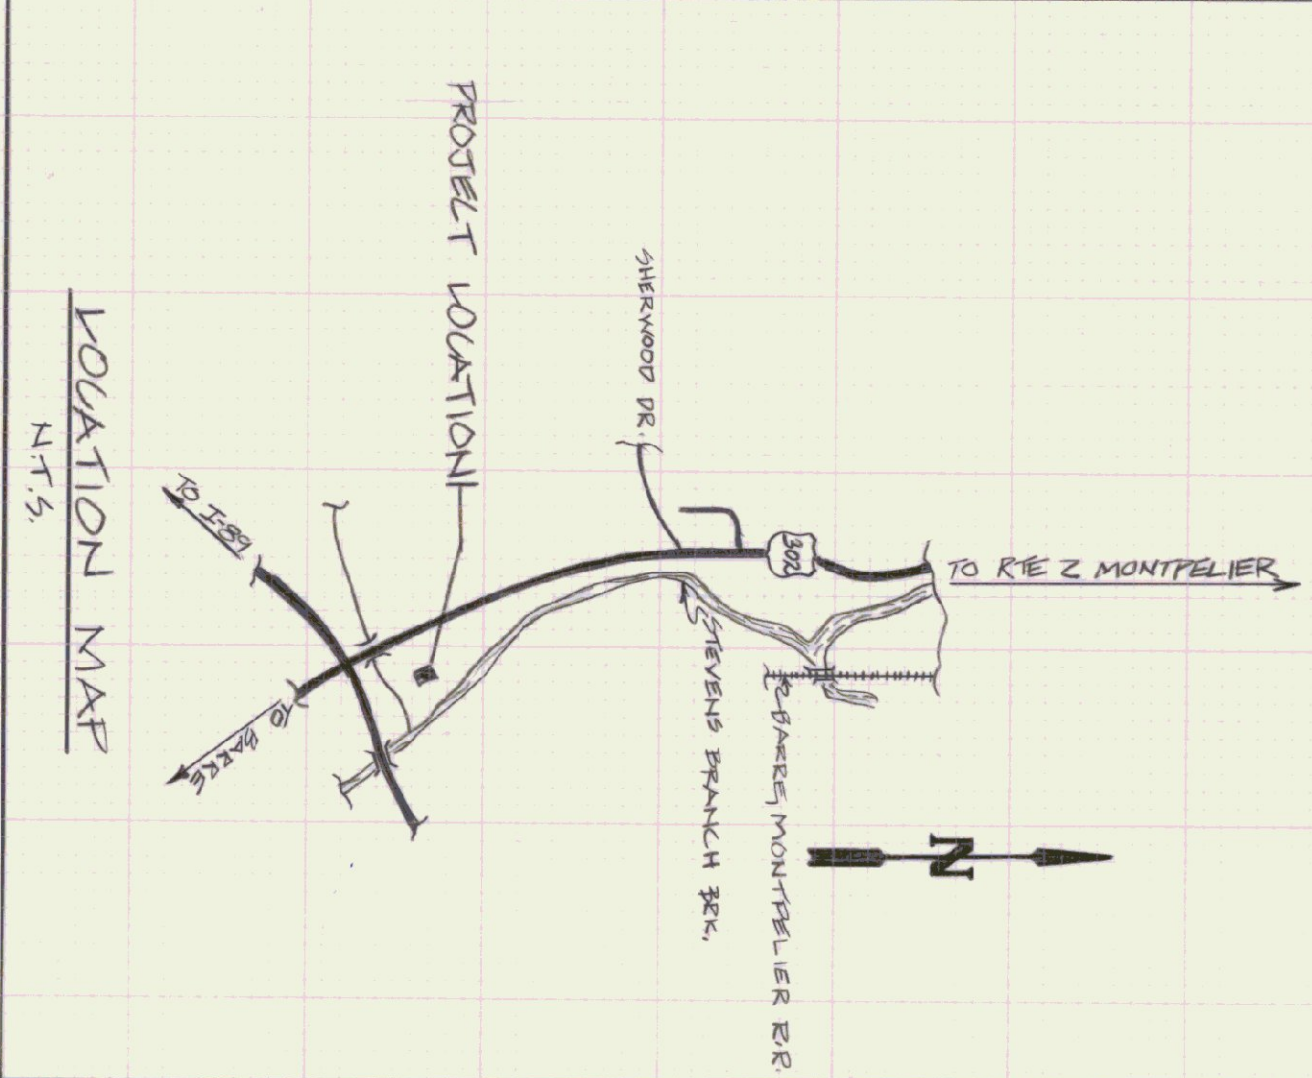


LOCATION MAP
N.T.S.

NOTES


- 1) REMOVE EXISTING ROOFING & INSULATION ON GARAGE & ADDITION
- 2) NEW 22 GA. 1 1/2" DEEP TYPE B GALV. METAL DECK (G-90) TO BE WELDED TO EXISTING METAL PURLINS & SCREWED TO 2X10 RAFTERS & BLOCKING.
- 3) MANUFACTURER TO BE UNITED STEEL DECK OR APPROVED EQUAL.
- 4) NEW ROOFING TO BE 20 GA. GALV. METAL.
- 5) USE 15 LB. (NON PERFORATED) FELT PAPER FOR A SHIP SHEET BETWEEN INSULATION AND 20 GA. GALV. ROOFING.
- 6) PROVIDE SHOP DRAWINGS FOR ICE GUARDS @ 4 VENT STACK LOCATIONS.
- 7) TRIM AND PAINT ALL NEW WOOD TRIM.

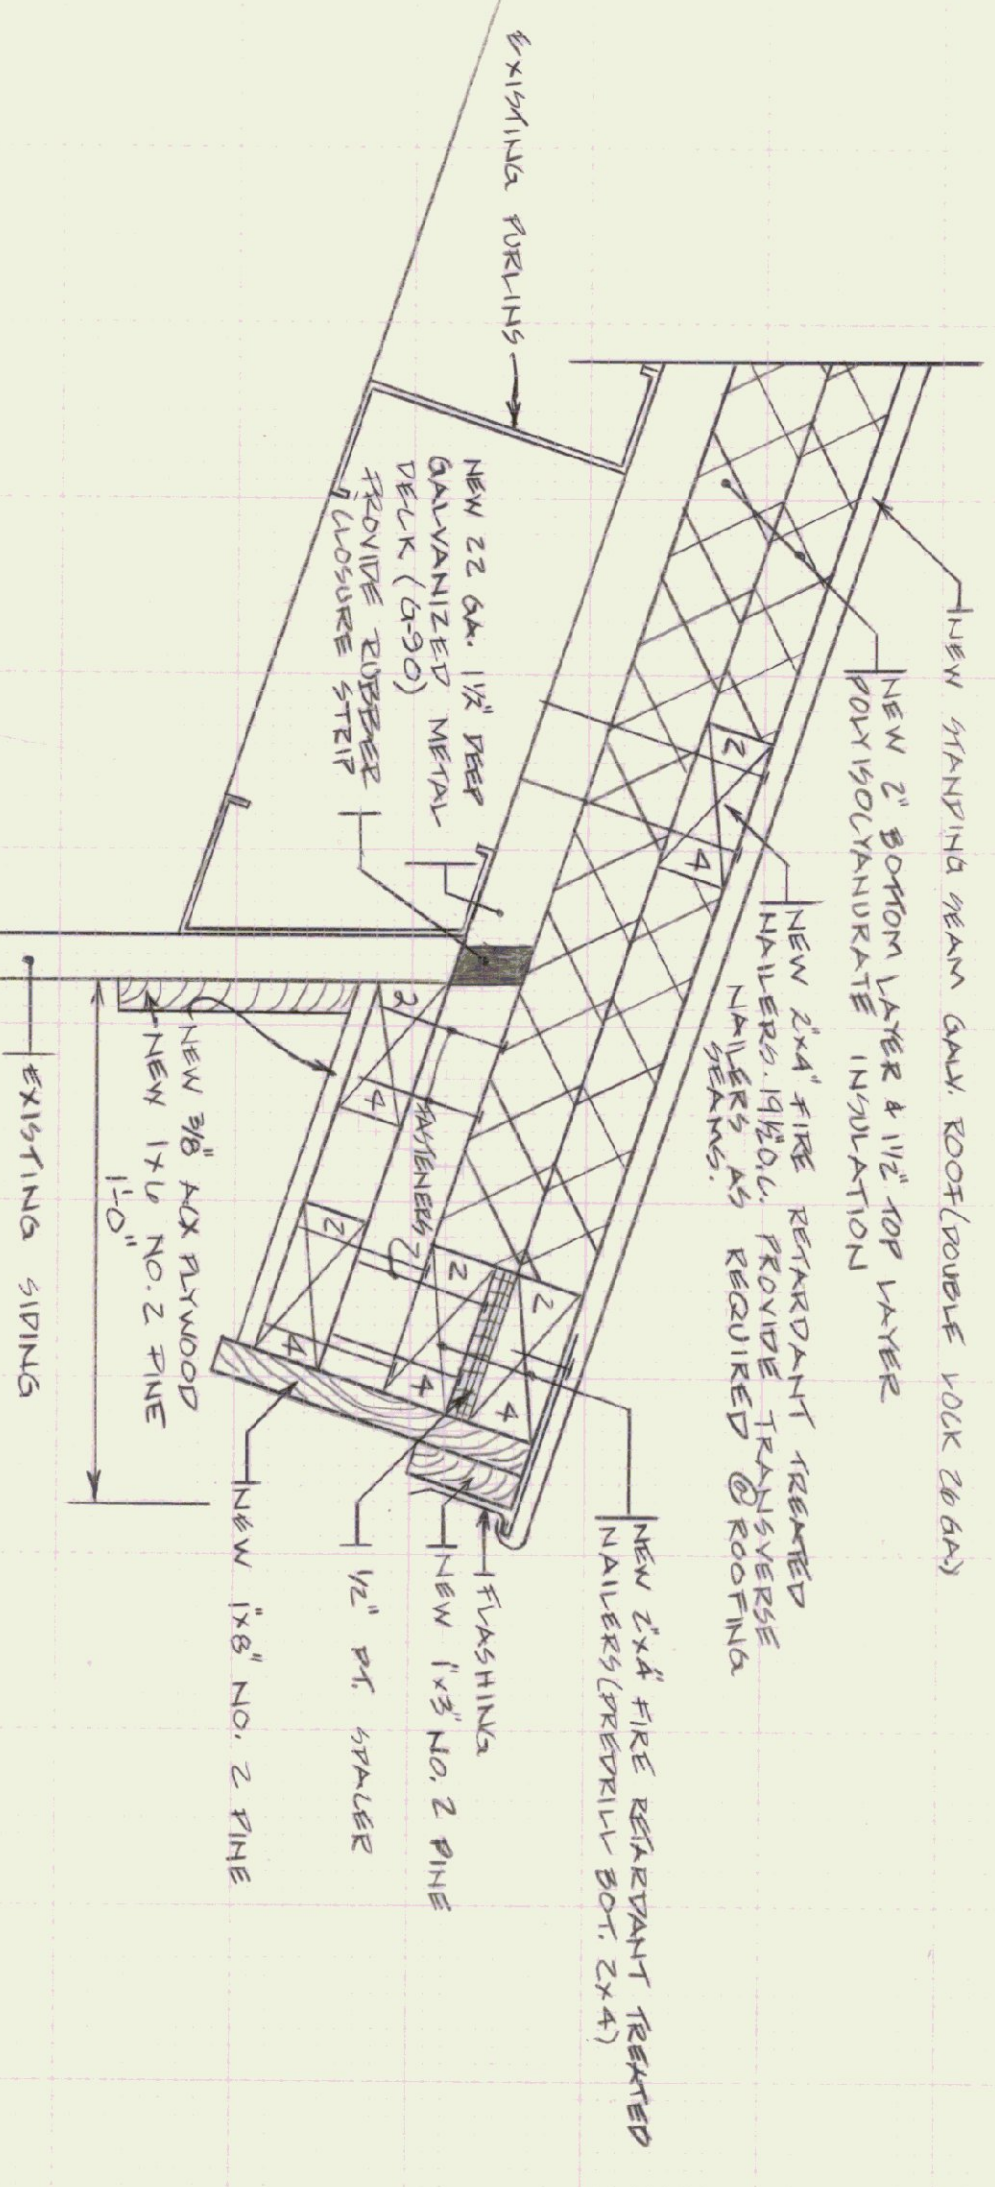


SECTION A
N.T.S.

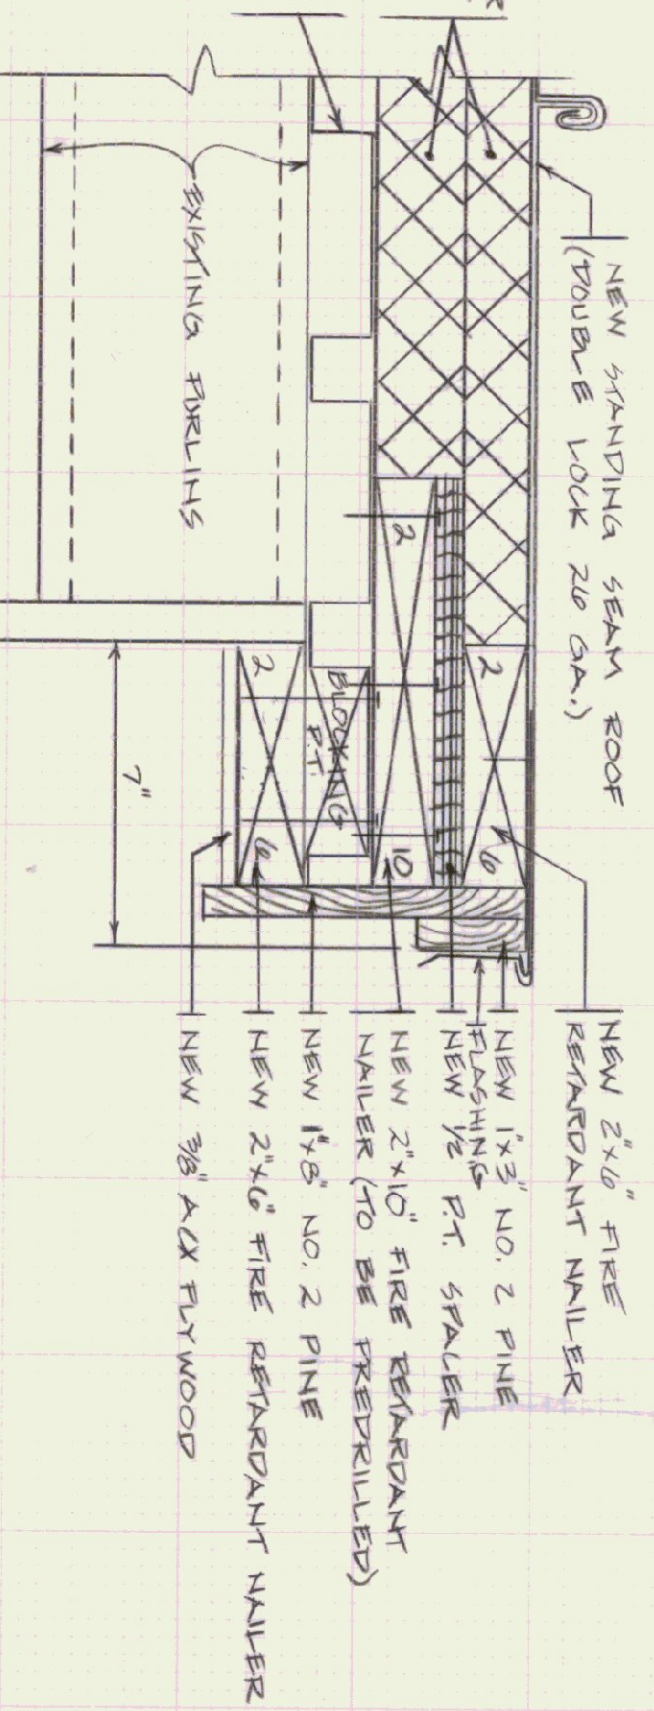

SECTION B
N.T.S.

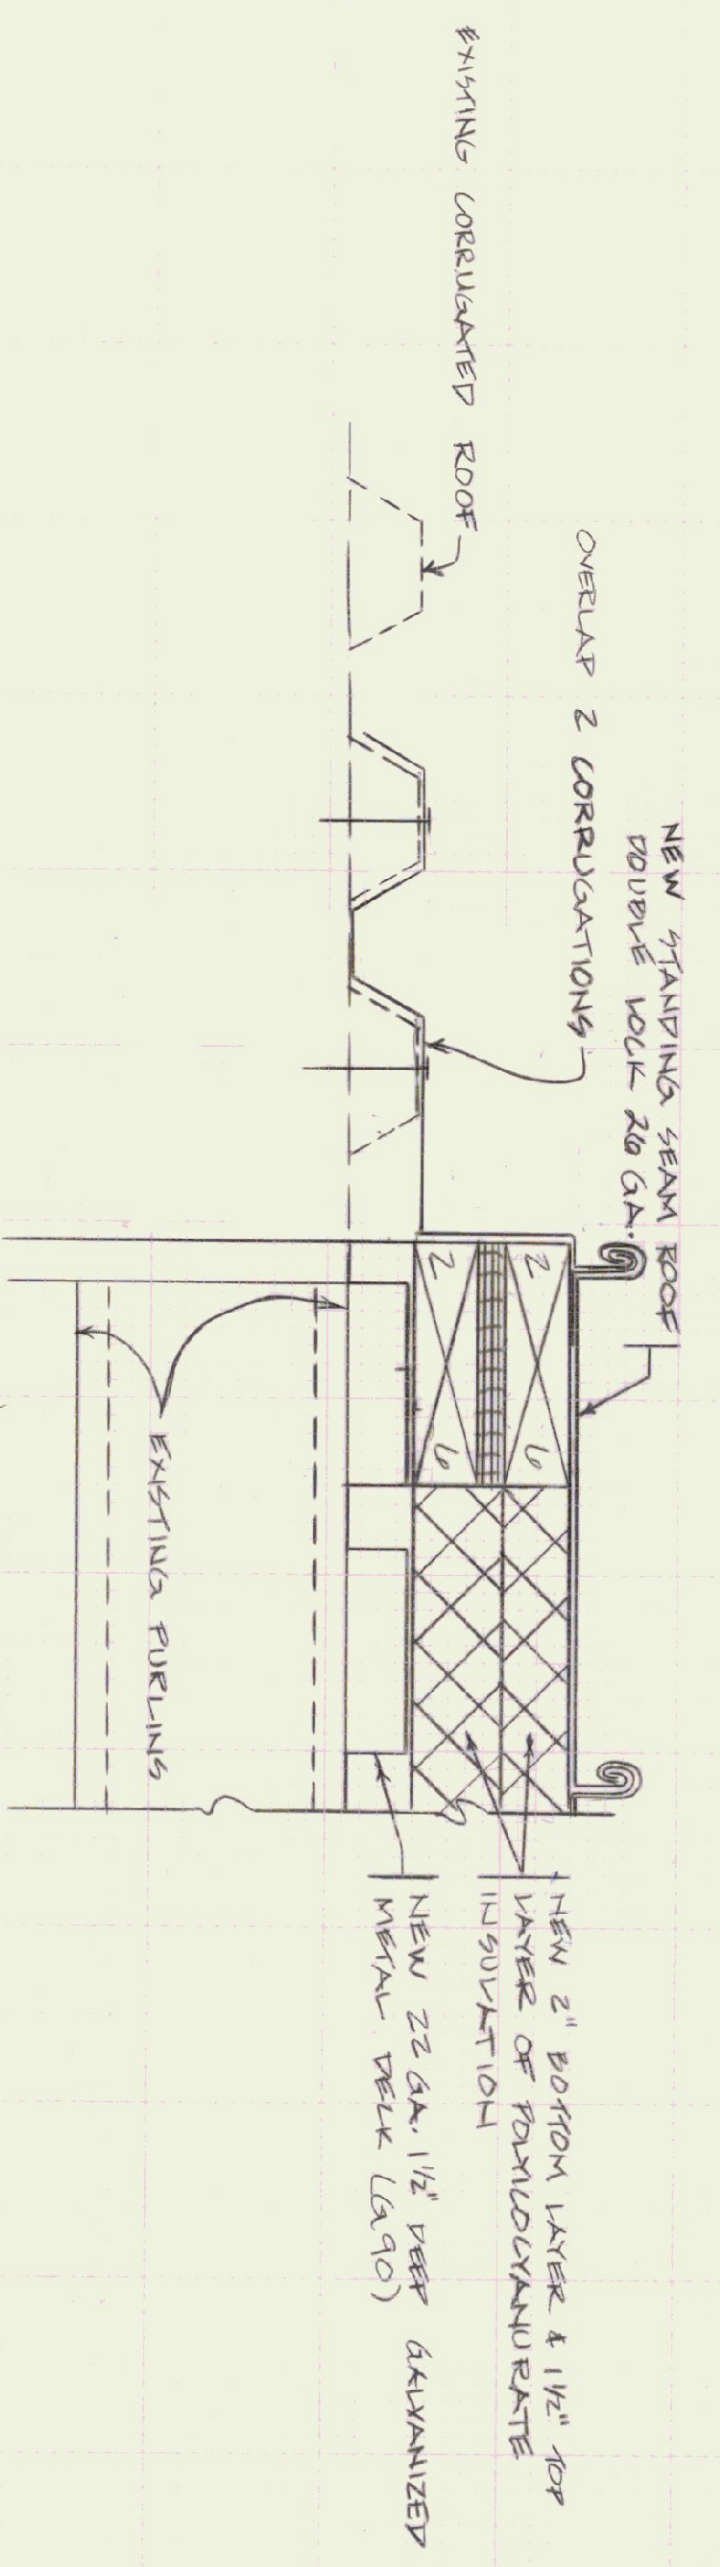

SECTION C
N.T.S.

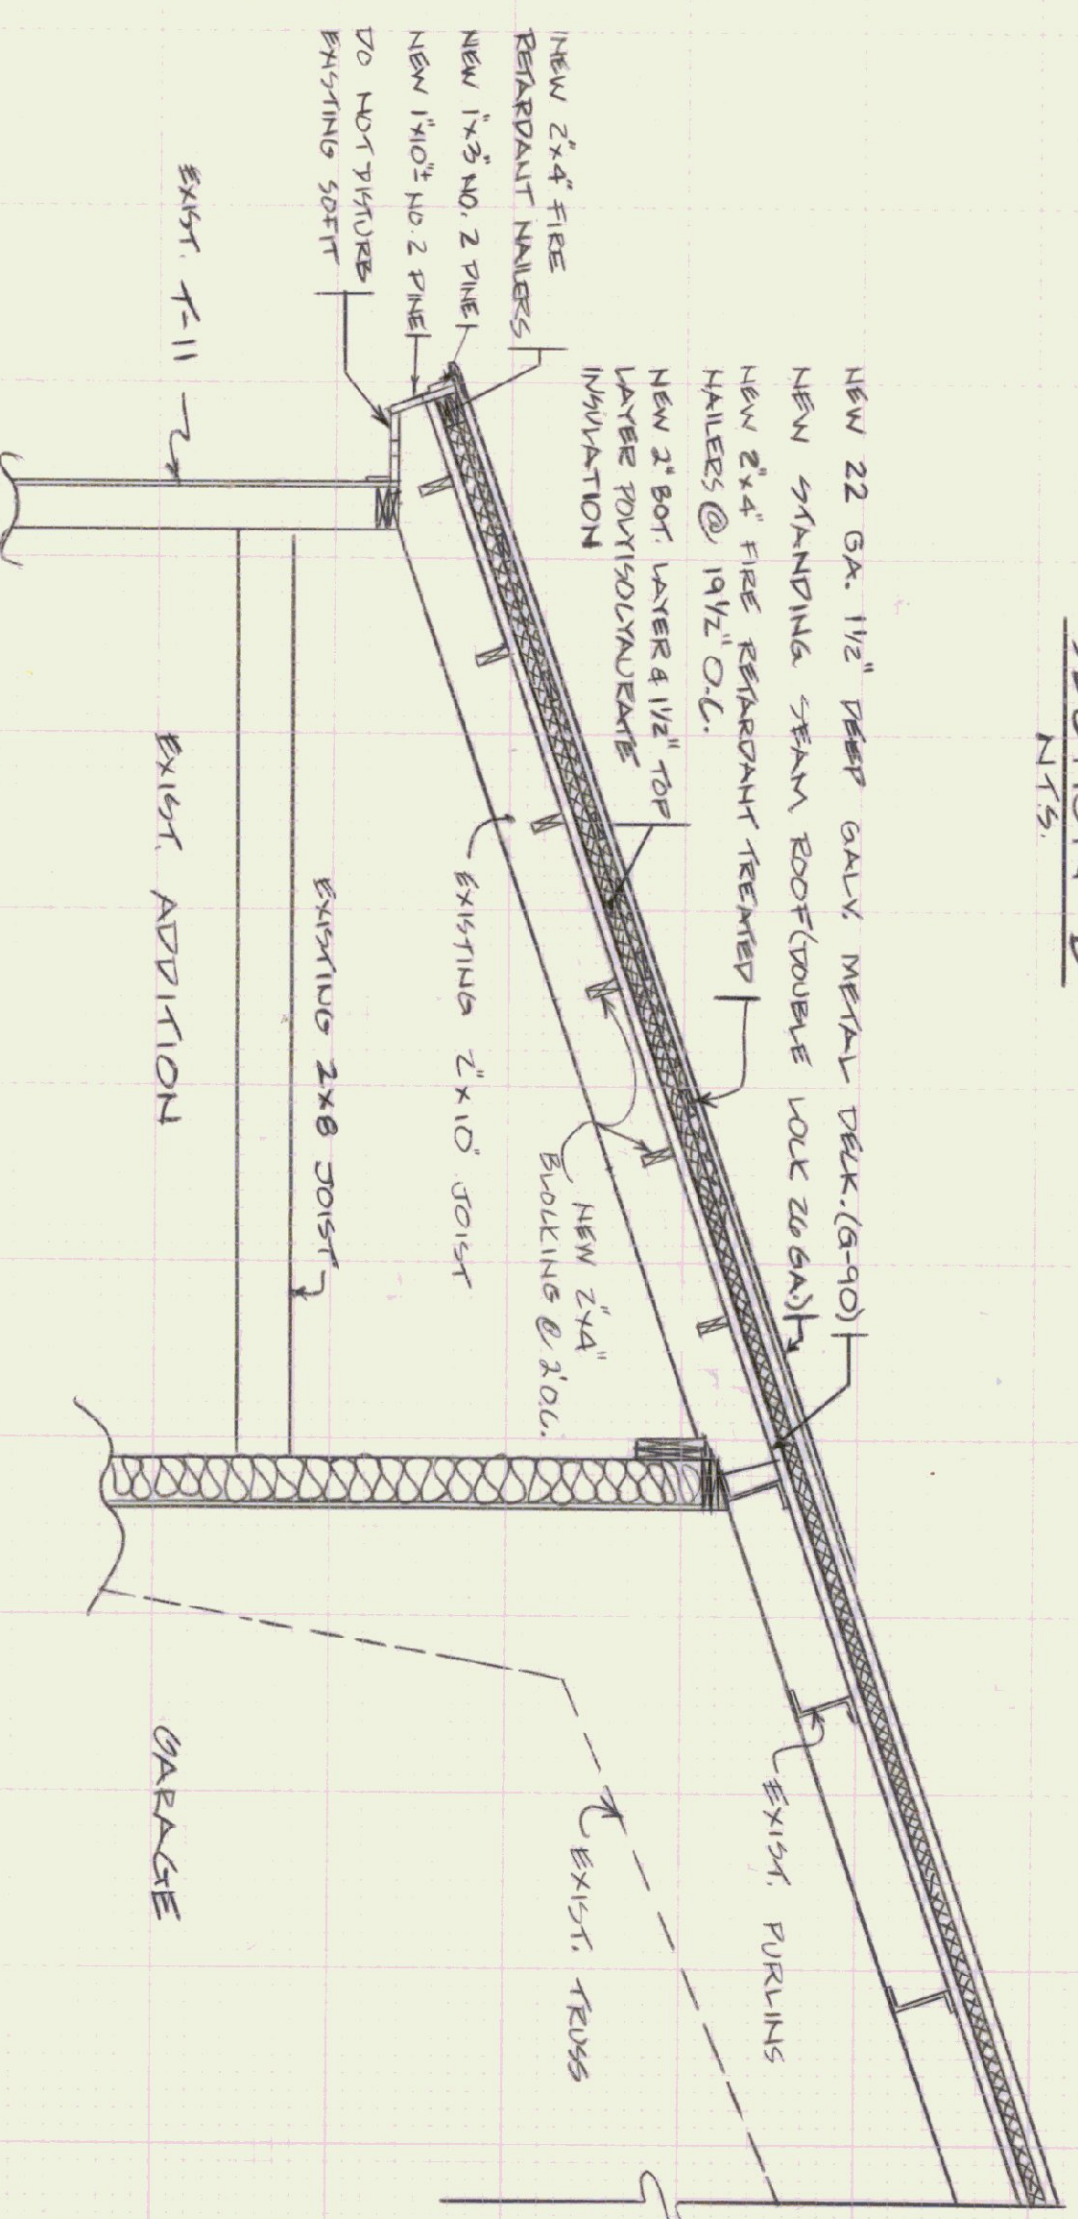

SECTION D
SCALE 1/2" = 1'

STATE OF VERMONT DEPARTMENT OF STATE BUILDINGS AGENCY OF ADMINISTRATION MONTPELIER, VERMONT			
AGENCY OF TRANSPORTATION BERLIN TRAFFIC SHOP ROOFING PROJECT			
DATE 1-31-80	SCALE AS NOTED	REVISIONS	DWG. NO. K-1
DRAWN BY: K. PRATT	APPROVED BY: K. PRATT		VERMONT 1 OF 1