



FLOOR PLAN
SCALE: 1/8" = 1'-0"

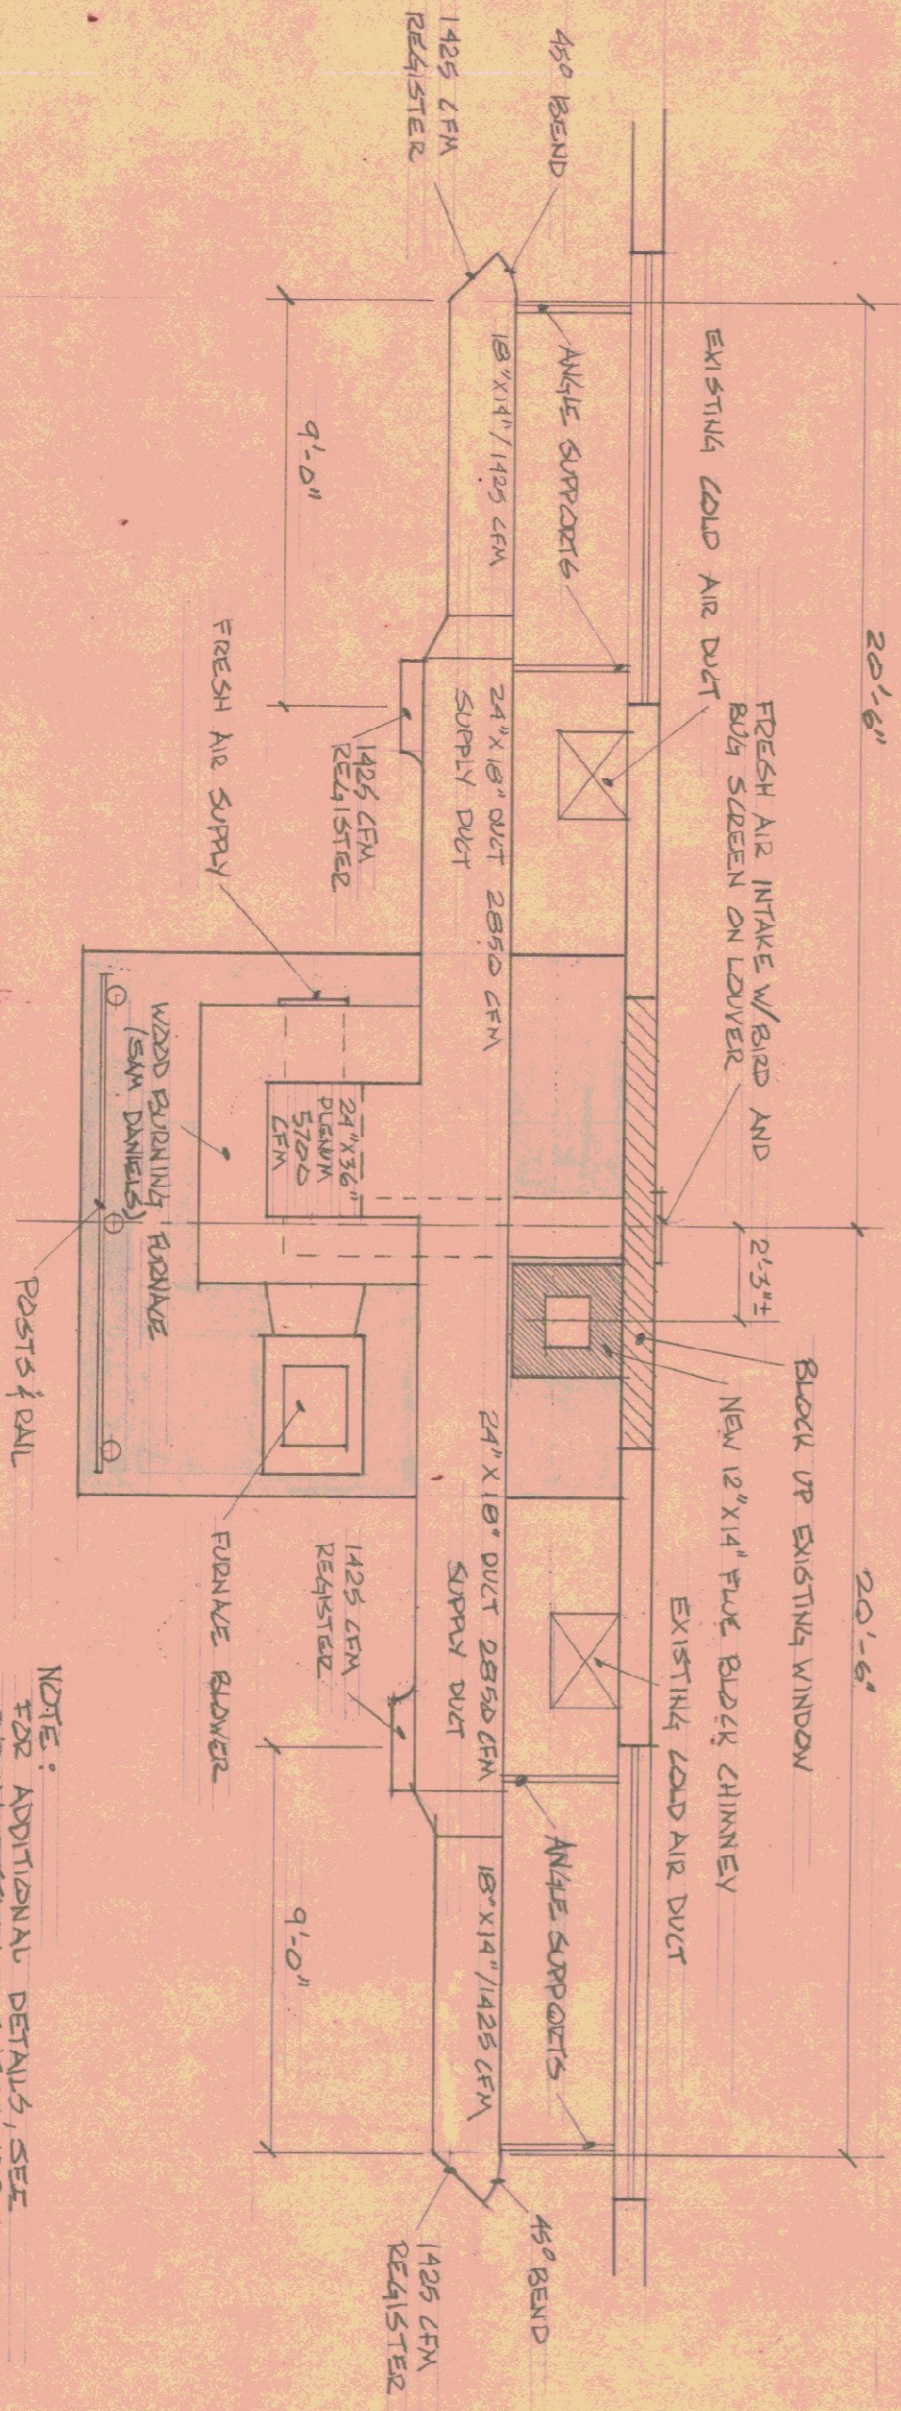

ELEVATION AT FURNACE SLAB SCALE: 1/4" = 1'-0"

NOTE:
FOR ADDITIONAL DETAILS SEE
TYPICAL DETAILS - SHEET NO 2 AND 3

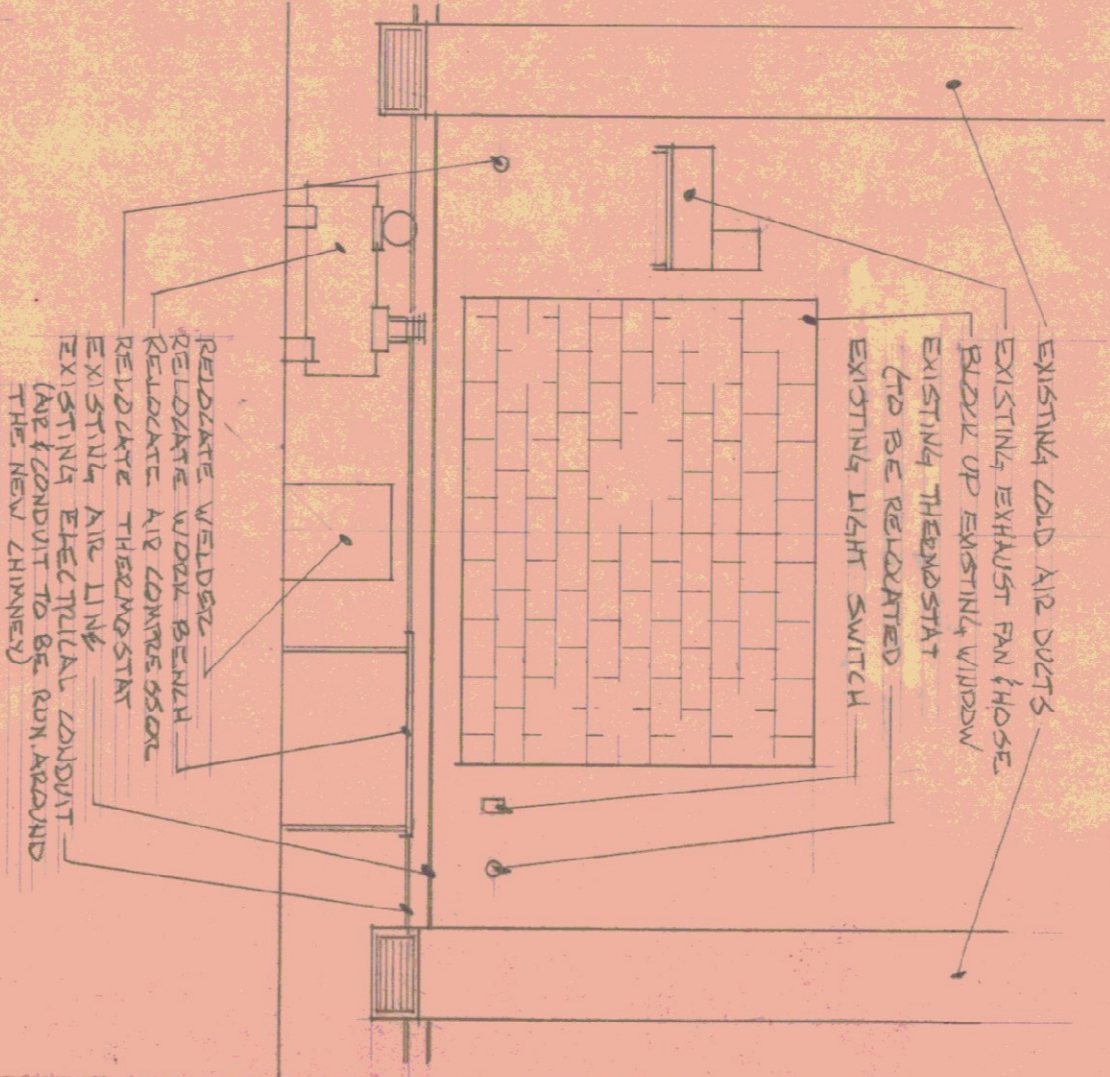

ELEVATION AT SLAB WALL (NOT TO SCALE)

STATE OF VERMONT
DIVISION OF STATE BUILDINGS
AGENCY OF ADMINISTRATION
MONTPELIER, VERMONT

WOOD BURNING FURNACE INSTALLATION
AT THE AGENCY OF TRANSPORTATION GARAGE
MIDDLESEX, VERMONT

DATE: 7-21-80	SCALE: AS NOTED	REVISIONS:	DWG. NO.
DRAWN BY: R. HANSEN	APPROVED BY: <i>[Signature]</i>		1 OF 3