


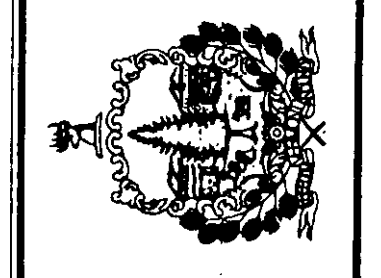

STATE OF VERMONT
 Department of Buildings
 and General Services
 Agency of Administration
 Montpelier, Vermont




MIDDLESEX A.O.T. GARAGE
 NEW SIDING, DOORS & WINDOWS
 NEW ELEVATIONS & SECTION

REVISIONS


SCALE: AS NOTED
 DATE: SEPTEMBER 2005
 DRAWN BY: N. HERSEY
 APPR. BY: R. BARRY

MIDDLESEX
 A.O.T. GARAGE
 NEW SIDING,
 DOORS & WINDOWS
 ELEVATIONS
 & SECTION


A-1

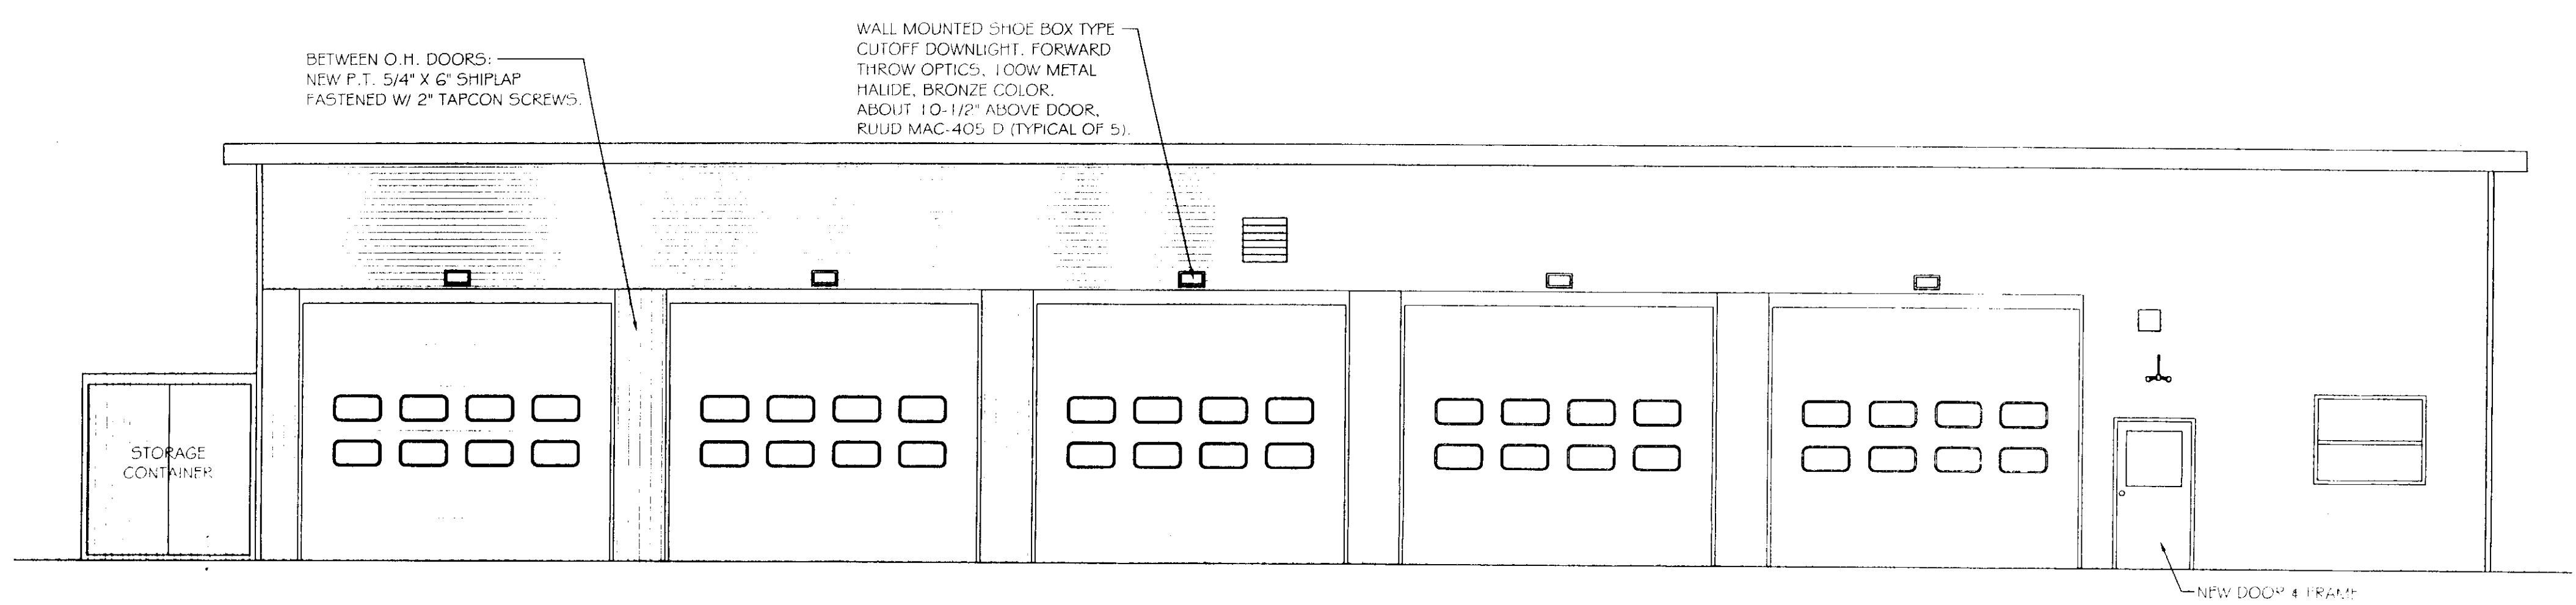


FRONT ELEVATION
 SCALE: 3/16" = 1'-0"

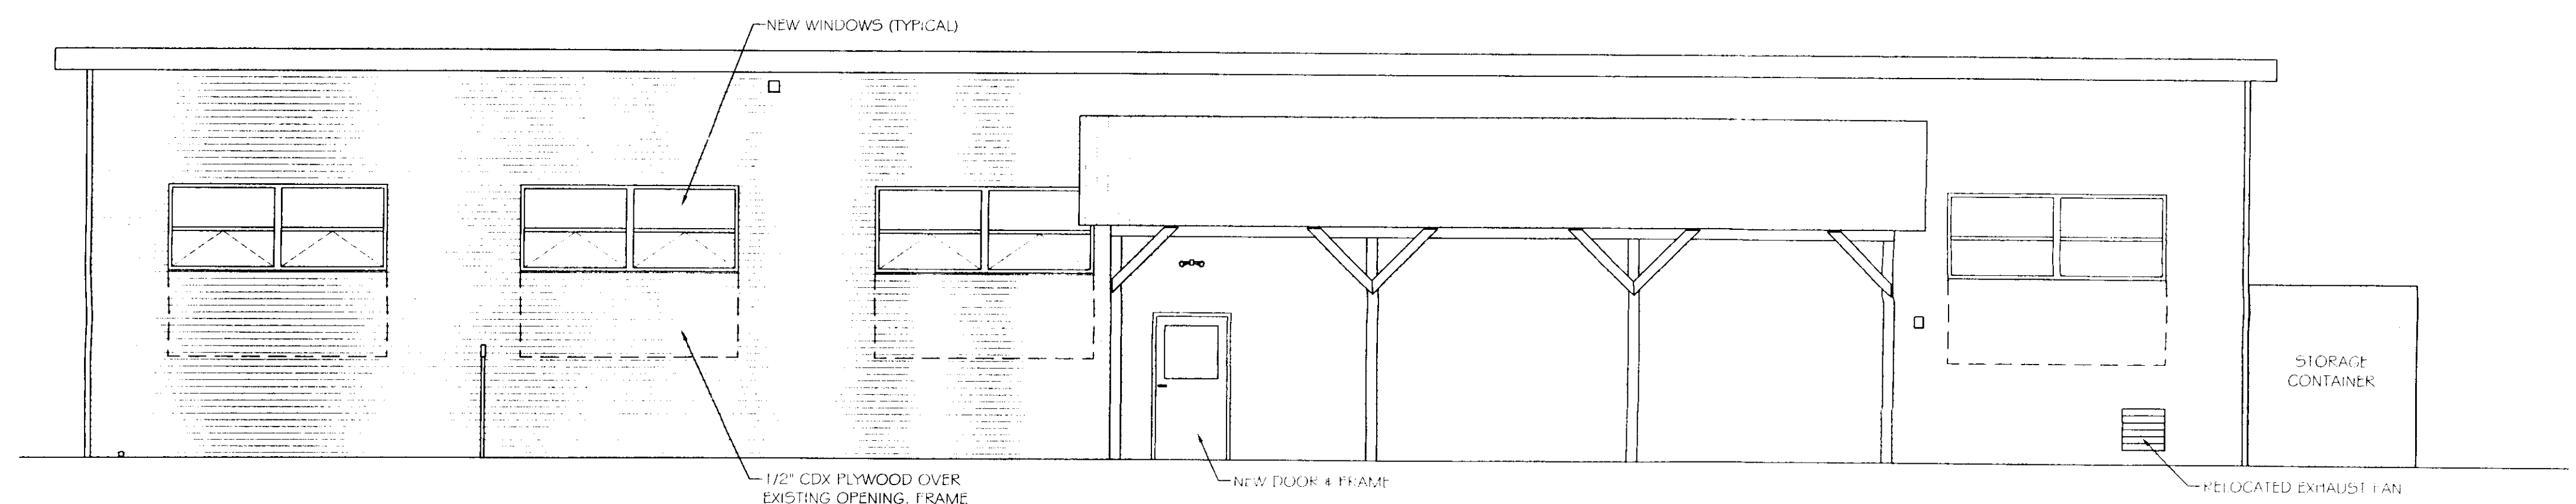


REAR ELEVATION
 SCALE: 3/16" = 1'-0"

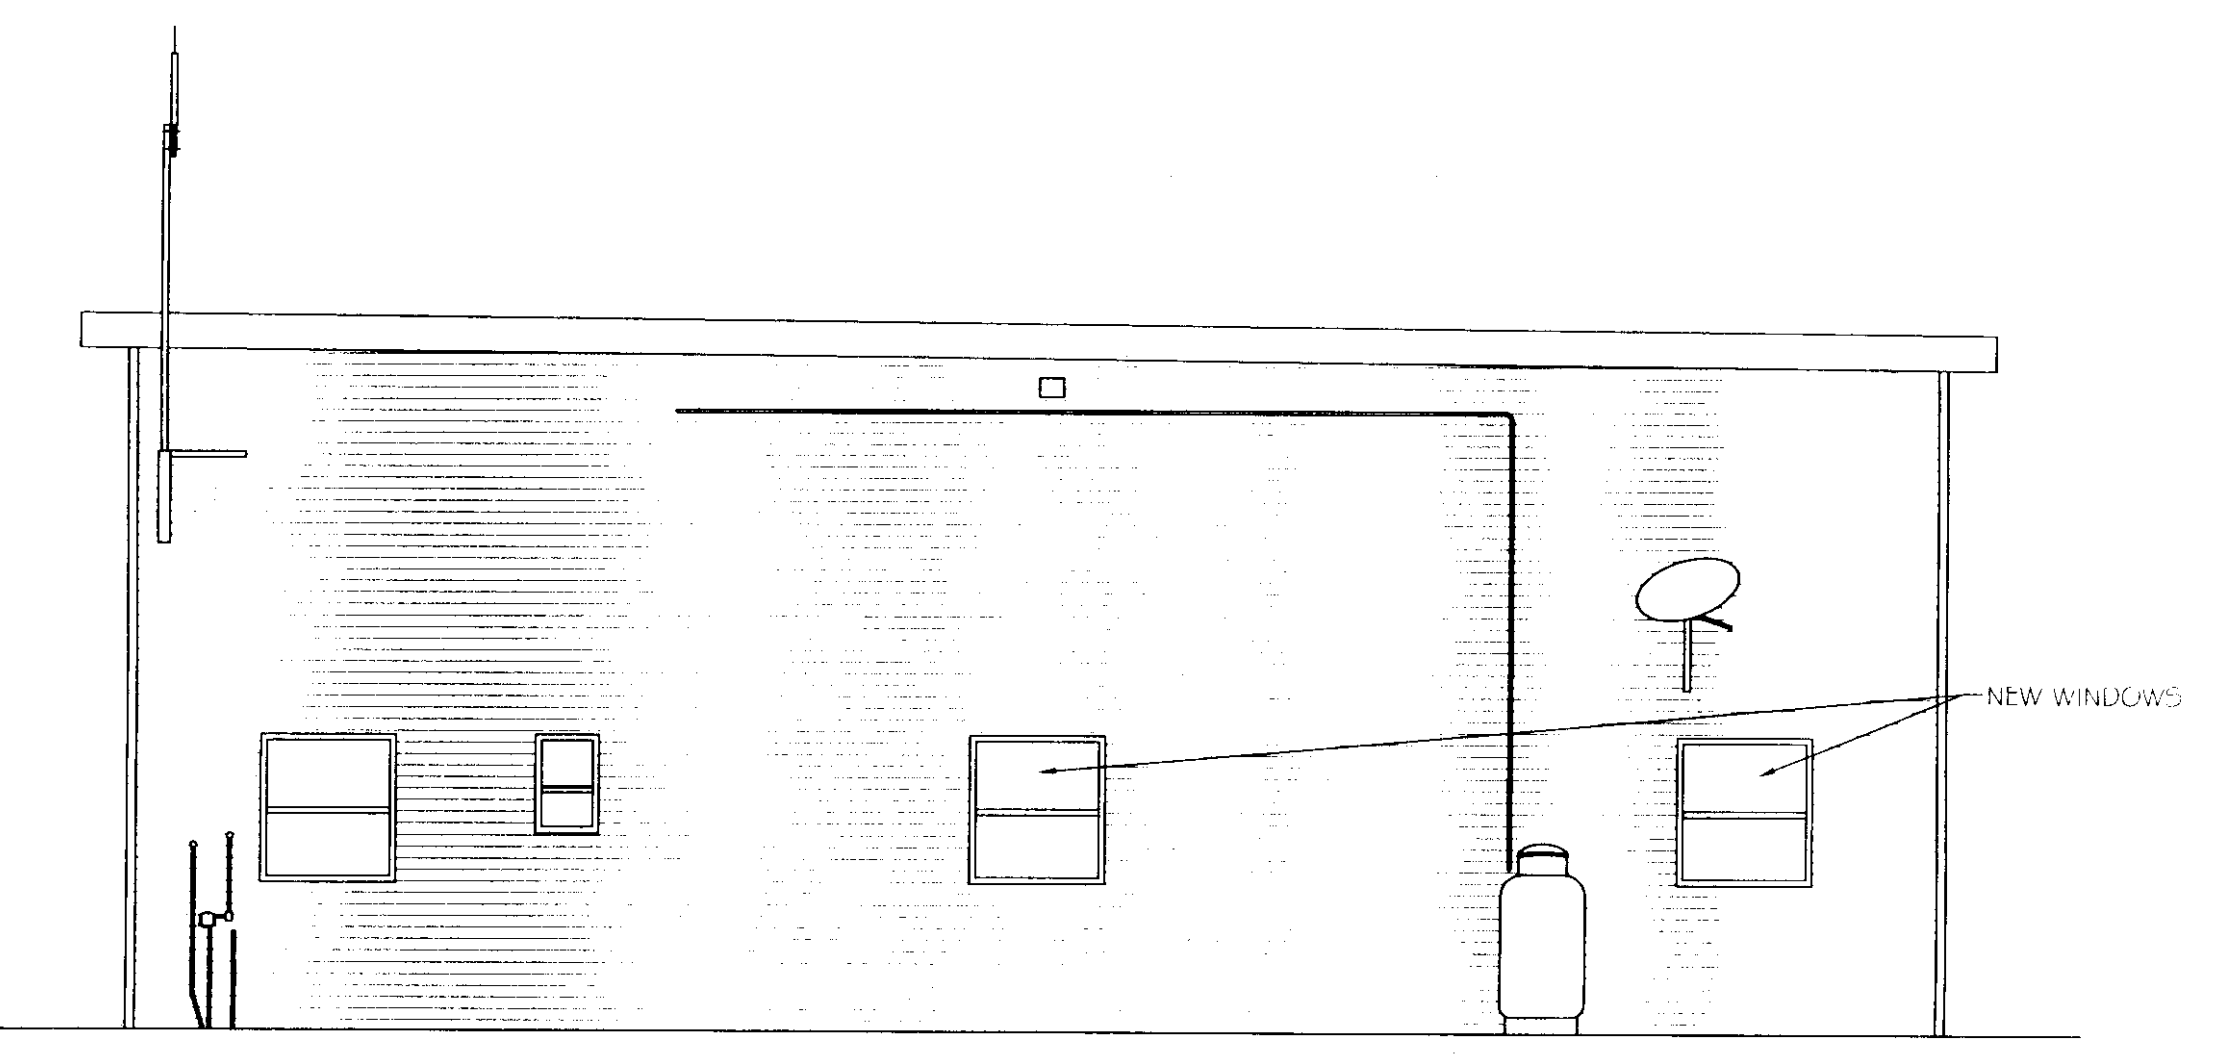

RIGHT ELEVATION
 SCALE: 3/16" = 1'-0"

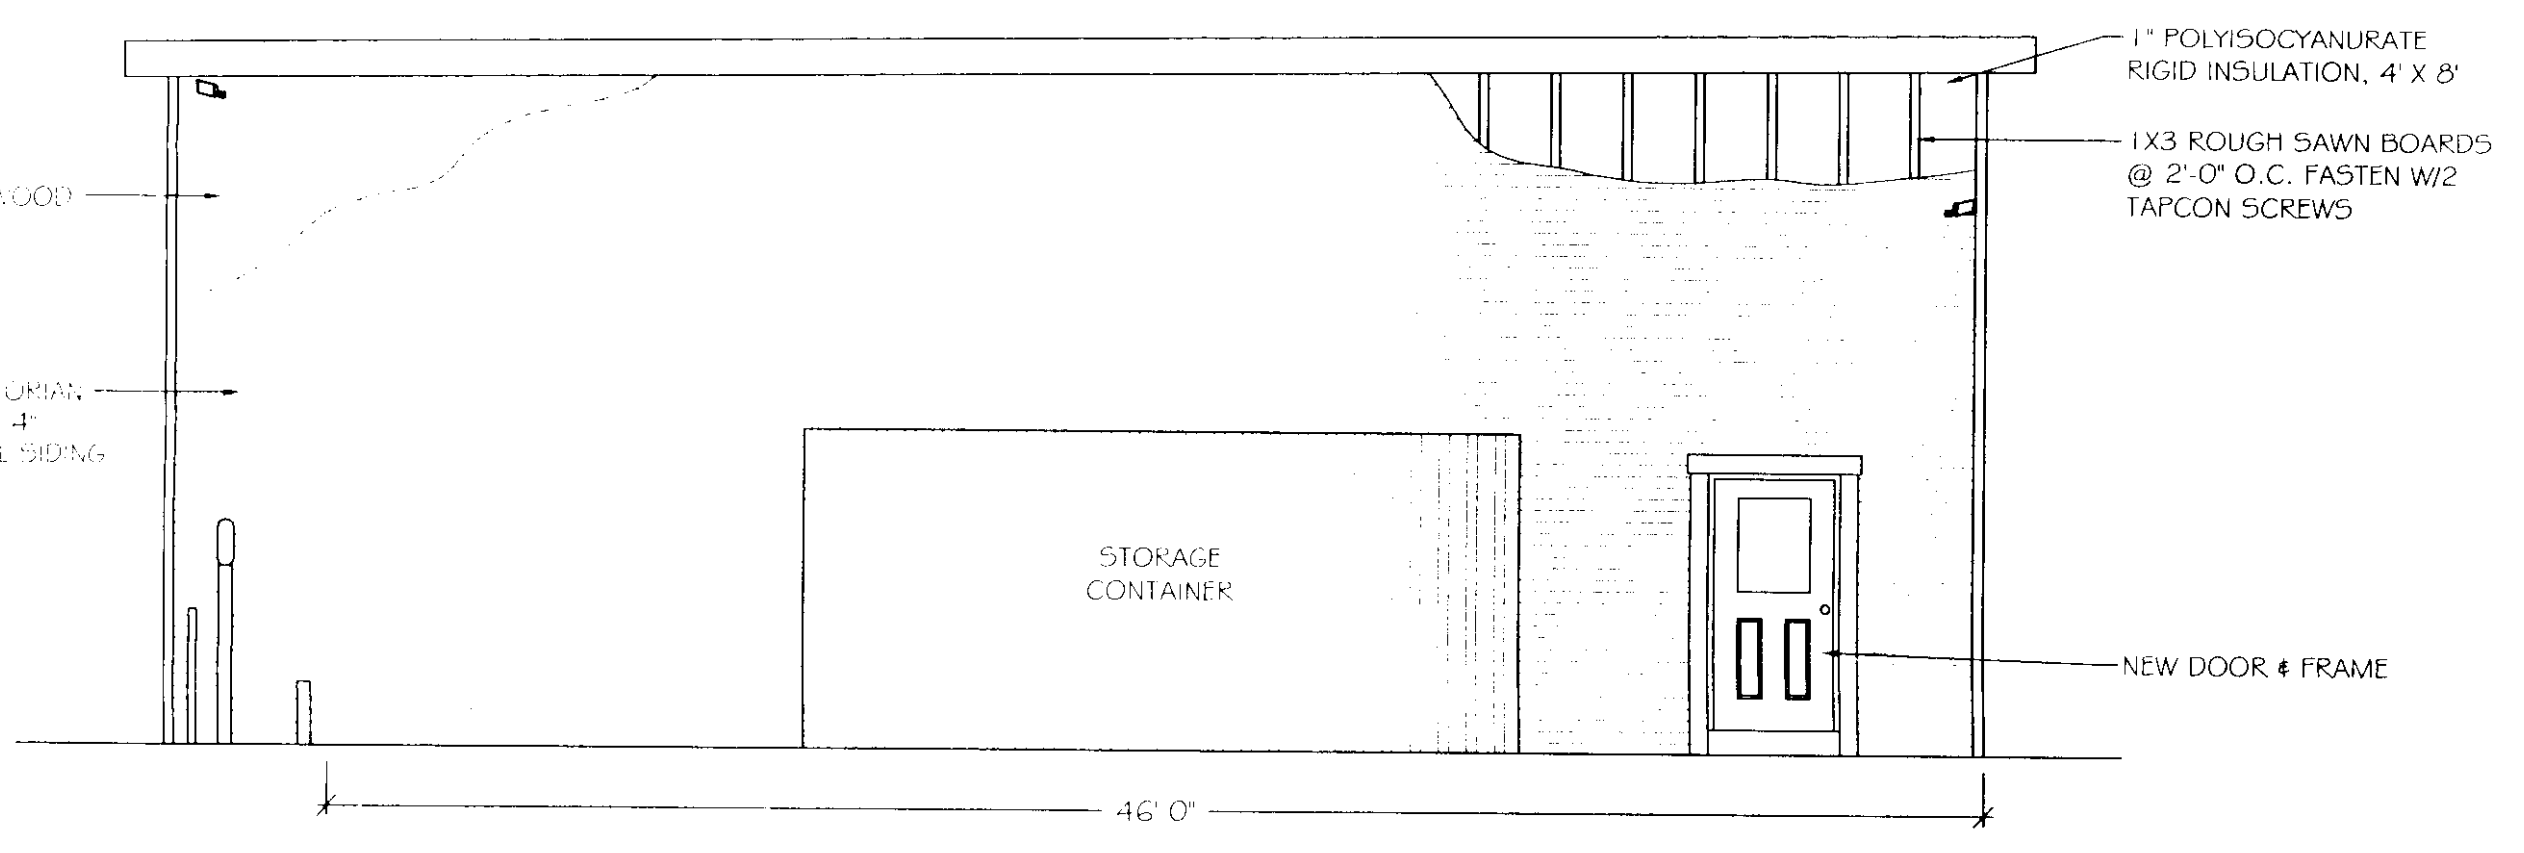

LEFT ELEVATION
 SCALE: 3/16" = 1'-0"

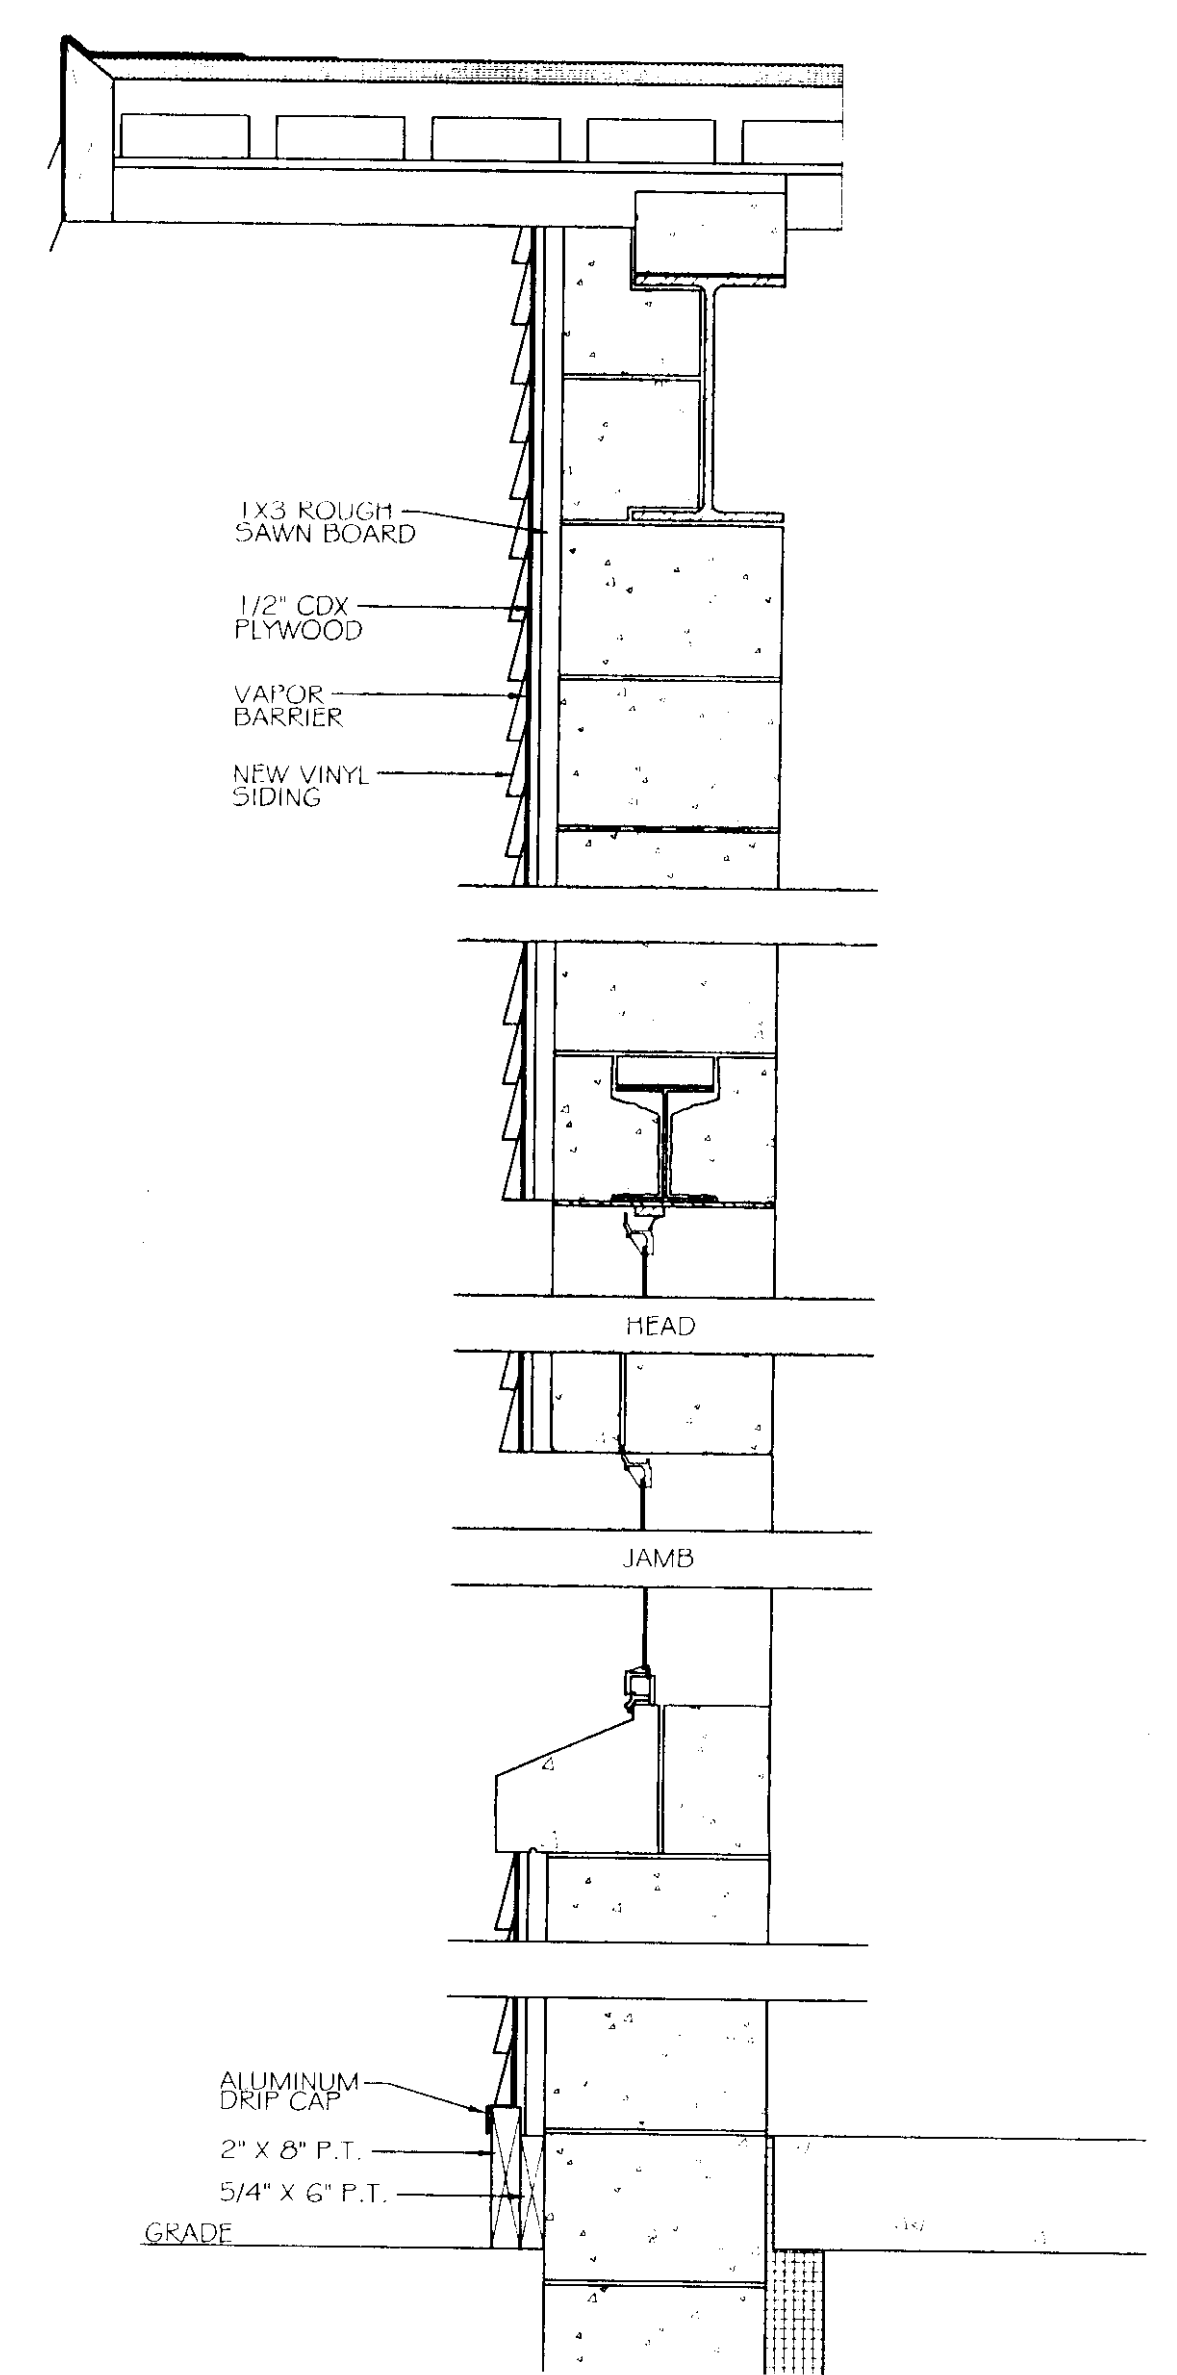

WALL SECTION OF EXISTING GARAGE
 N.T.S.

S:\2005\middlesex\middlesex\A-1_20051005-01.dwg