




ROOF PLAN
SCALE 1/8"=1'-0"

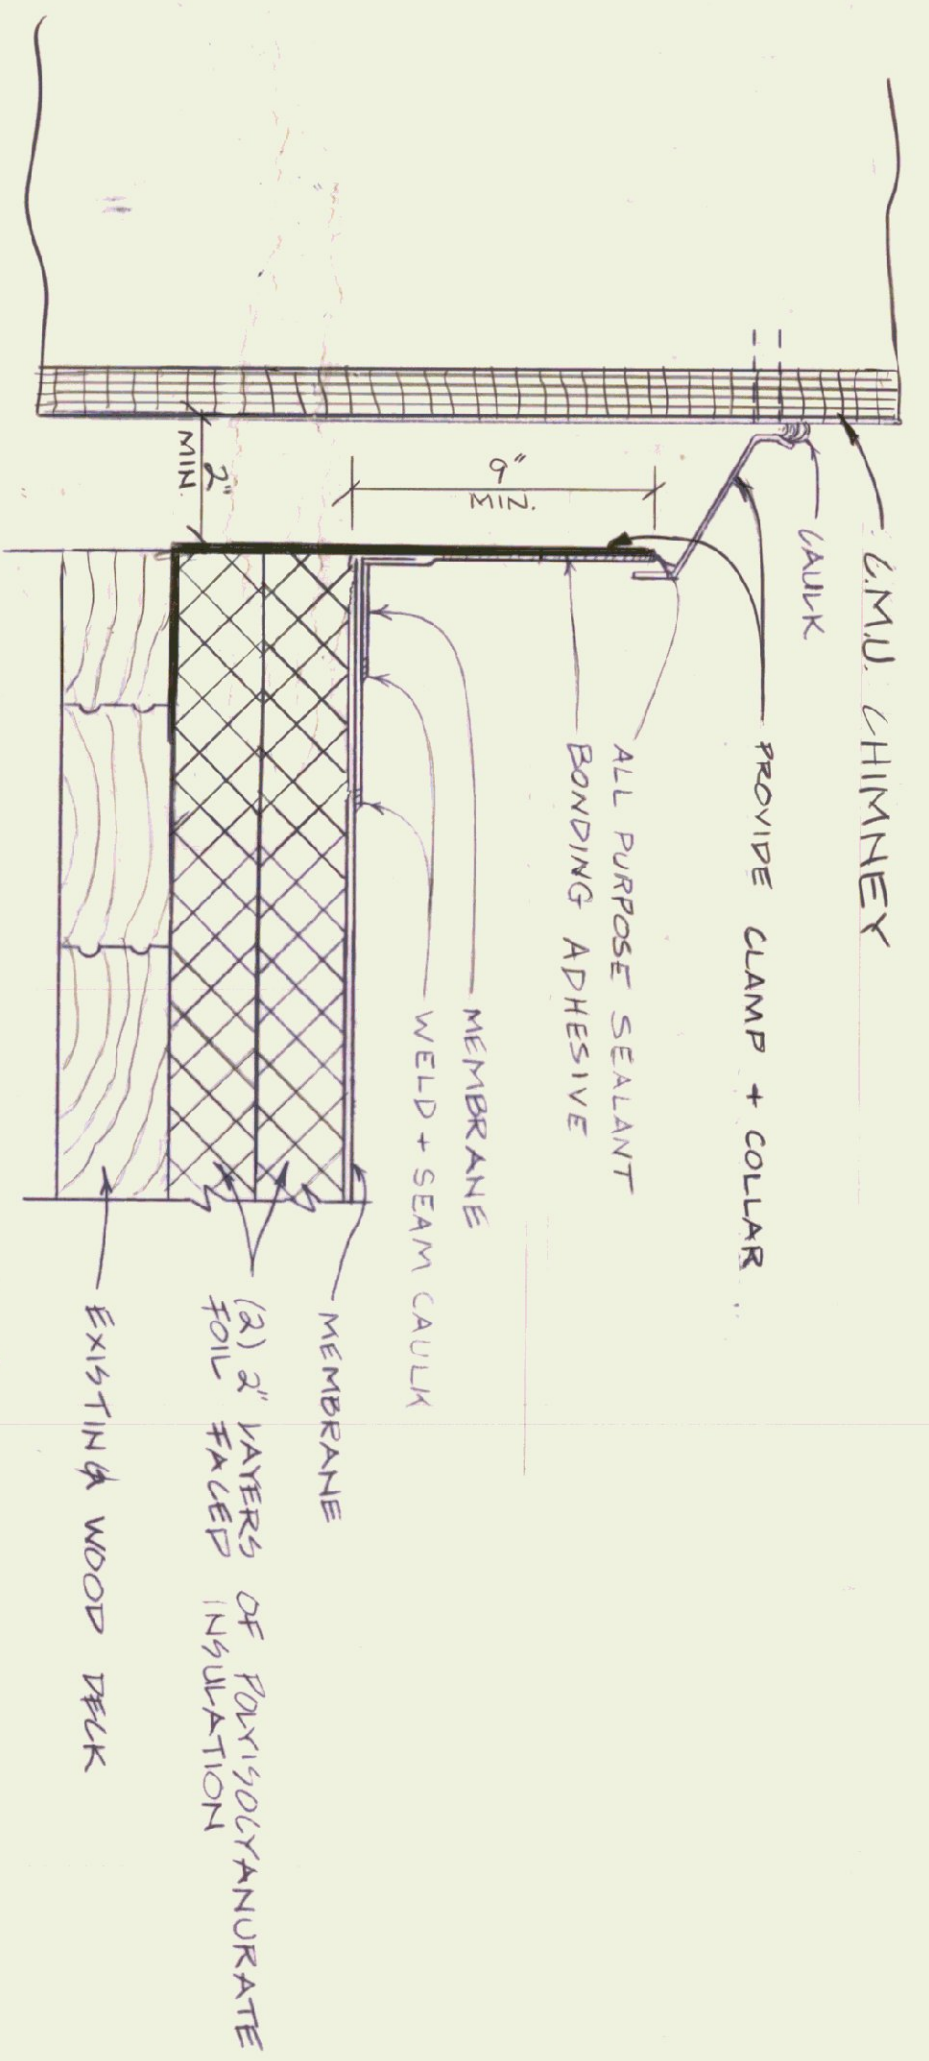


CMU CHIMNEY DETAIL
SCALE 3/4"=1'-0"

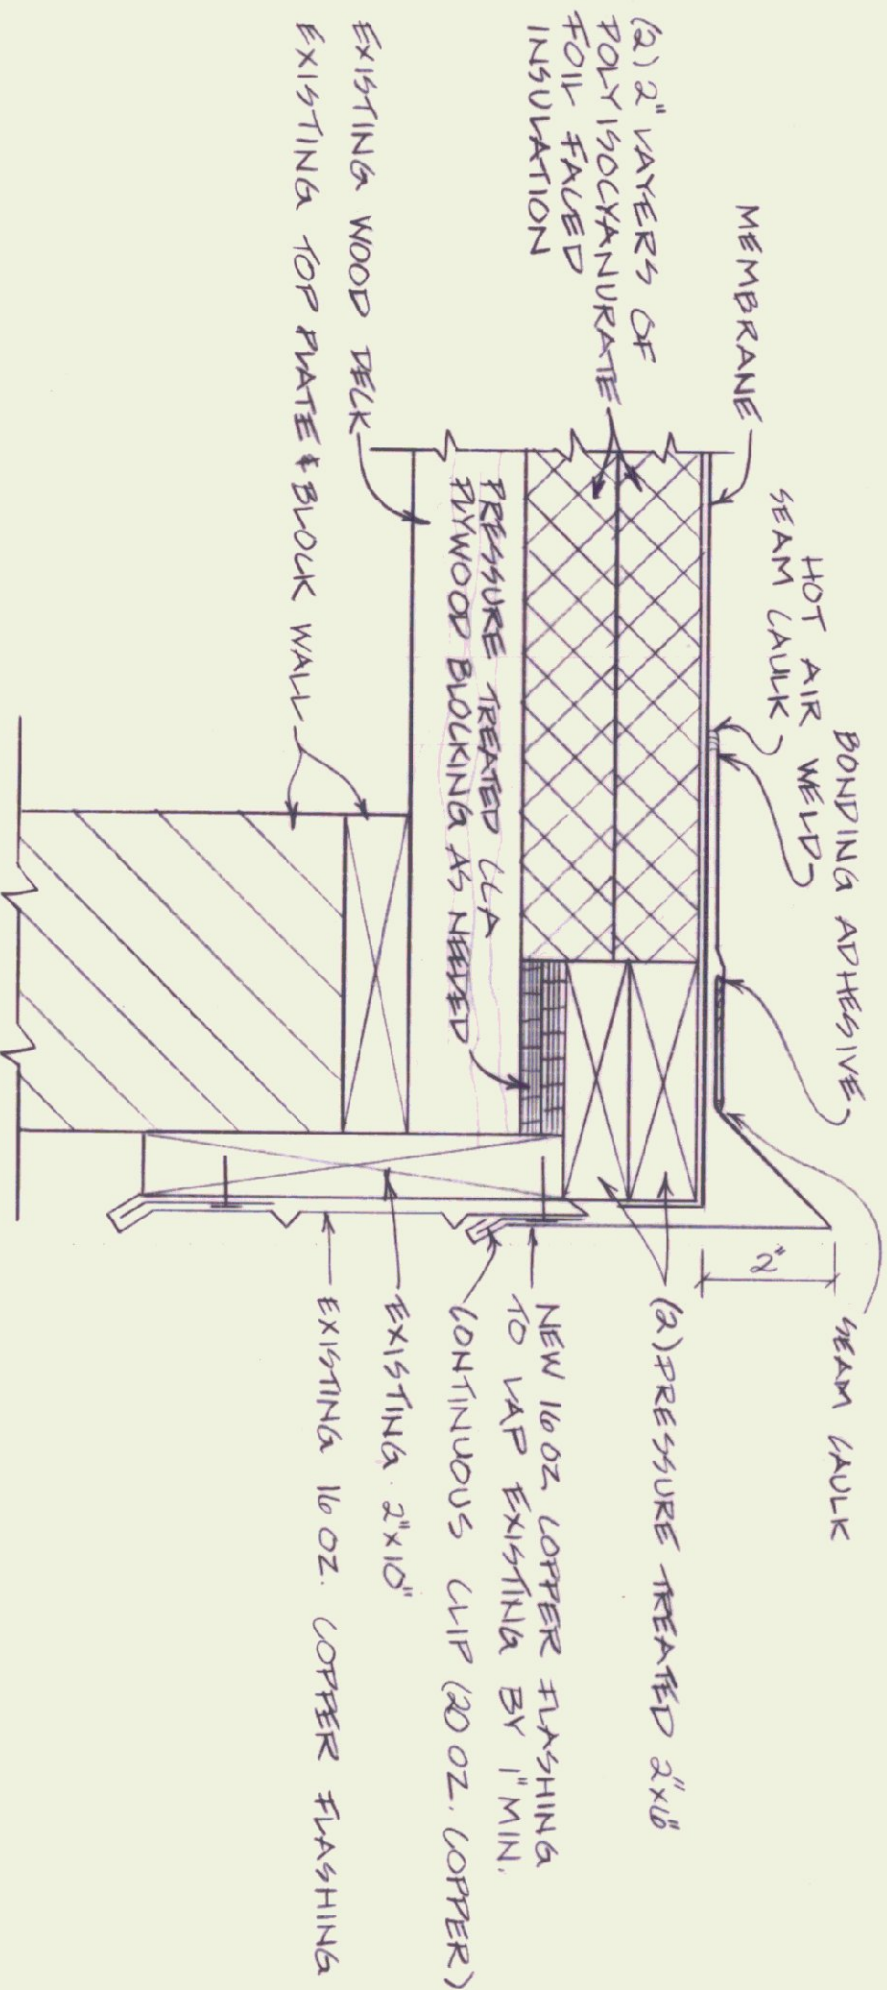


SECTION A-A ROOF RAKE EDGE
SCALE 3/4"=1'-0"

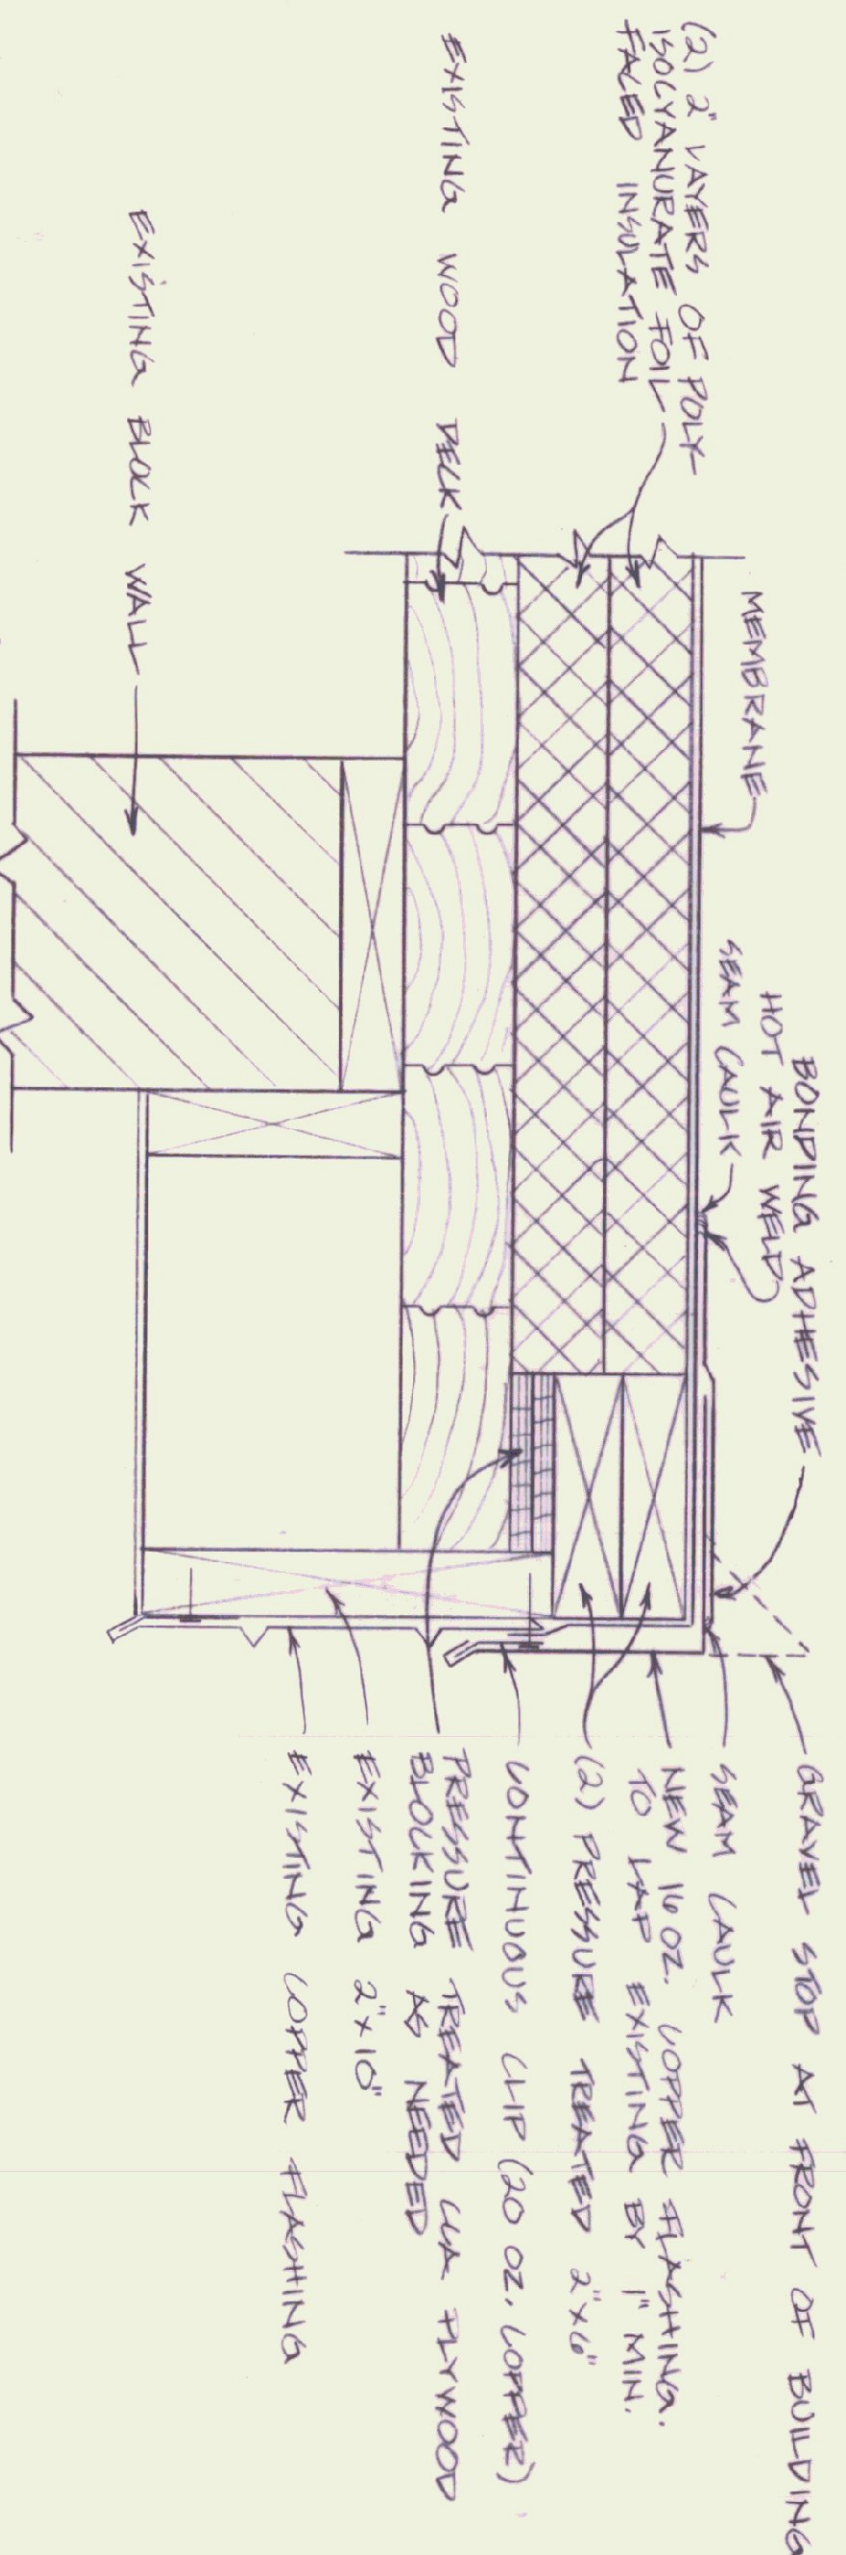

SECTION B-B ROOF Drip EDGE
SCALE 3/4"=1'-0"

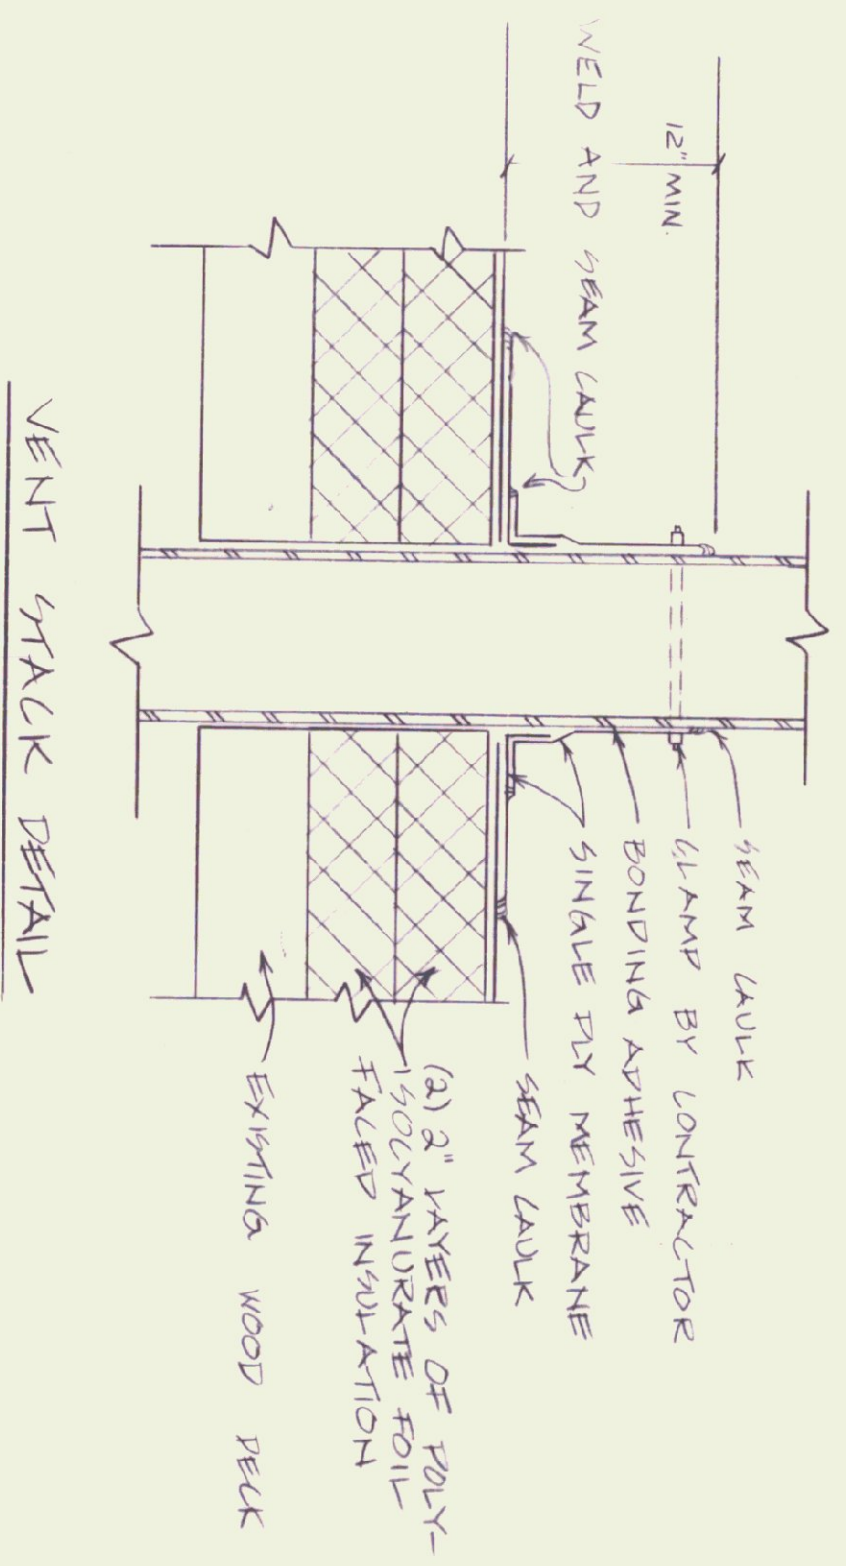


VENT STACK DETAIL
SCALE 3/4"=1'-0"

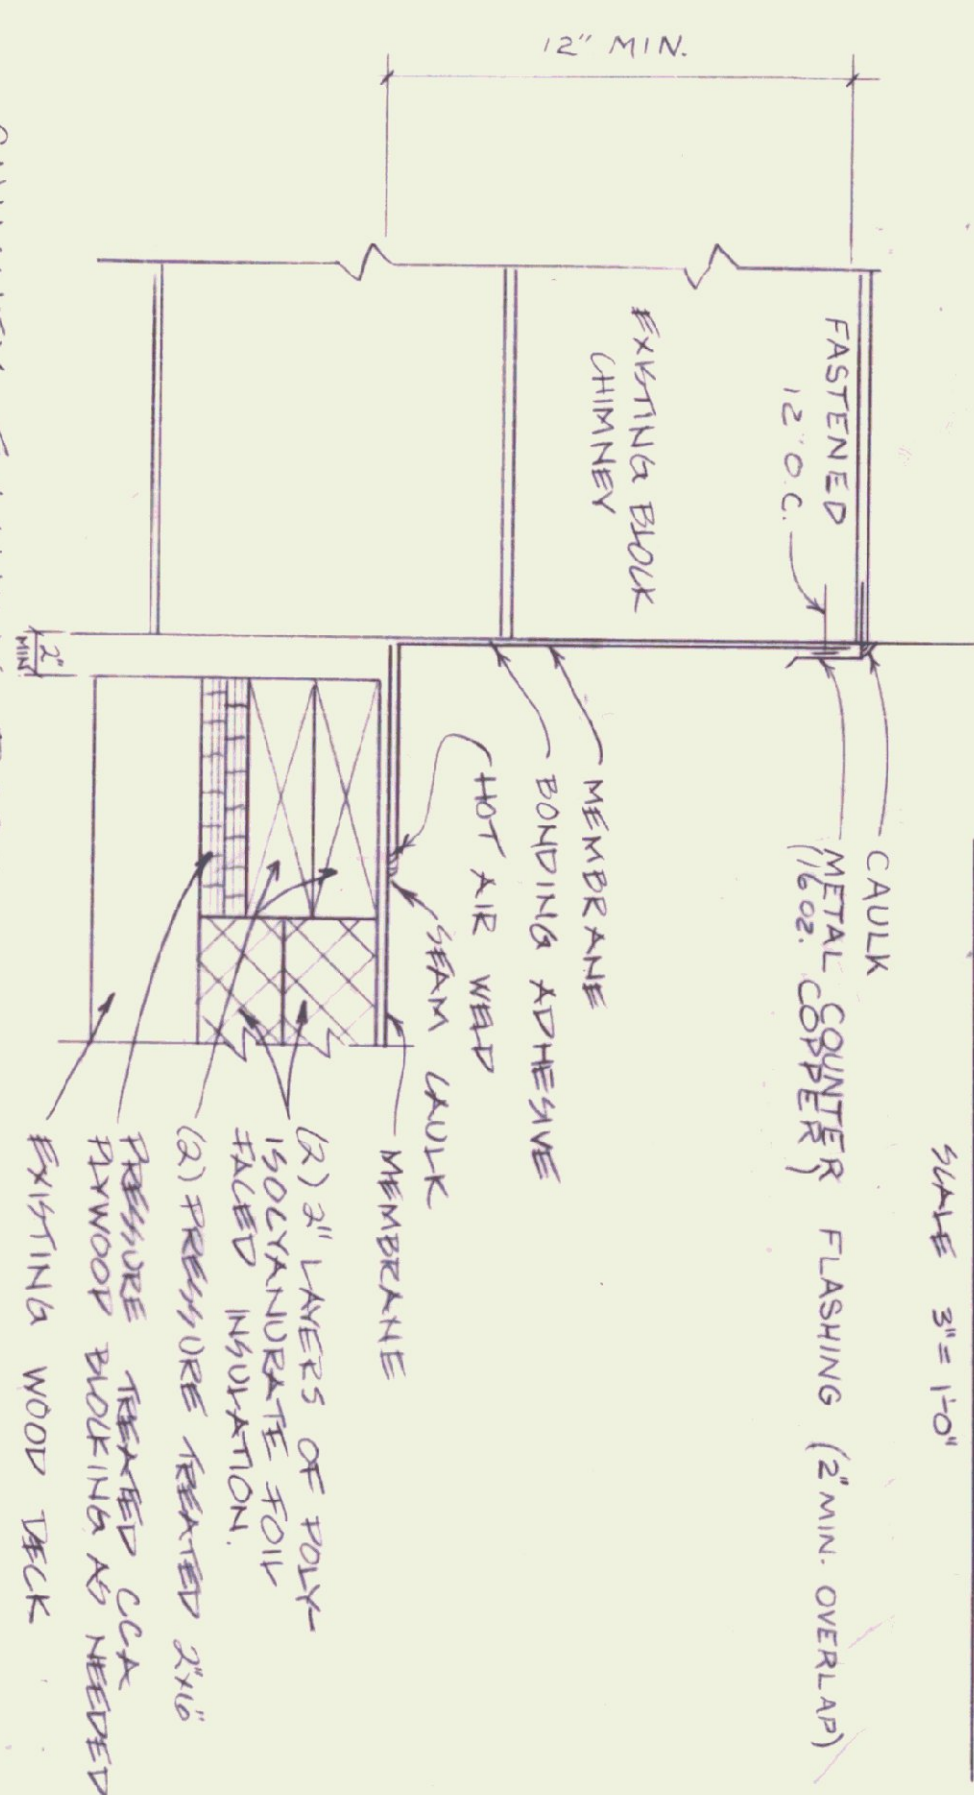

CHIMNEY FLASHING DETAIL
SCALE 3/4"=1'-0"

NOTES
1) REMOVE EXISTING ROOFING MATERIAL ABOVE WOOD DECKING. REFURGE WITH NON BALUNSTED SINGLE FLY MEMBRANE ROOFING SYSTEM.
2) NO WOOD DECK DETERIORATION WAS OBSERVED. ONCE THE WOOD DECK IS EXPOSED, ALL AREAS SHOWING DETERIORATION SHOULD BE REPAIRED AS DIRECTED BY BUILDING ENGINEER.

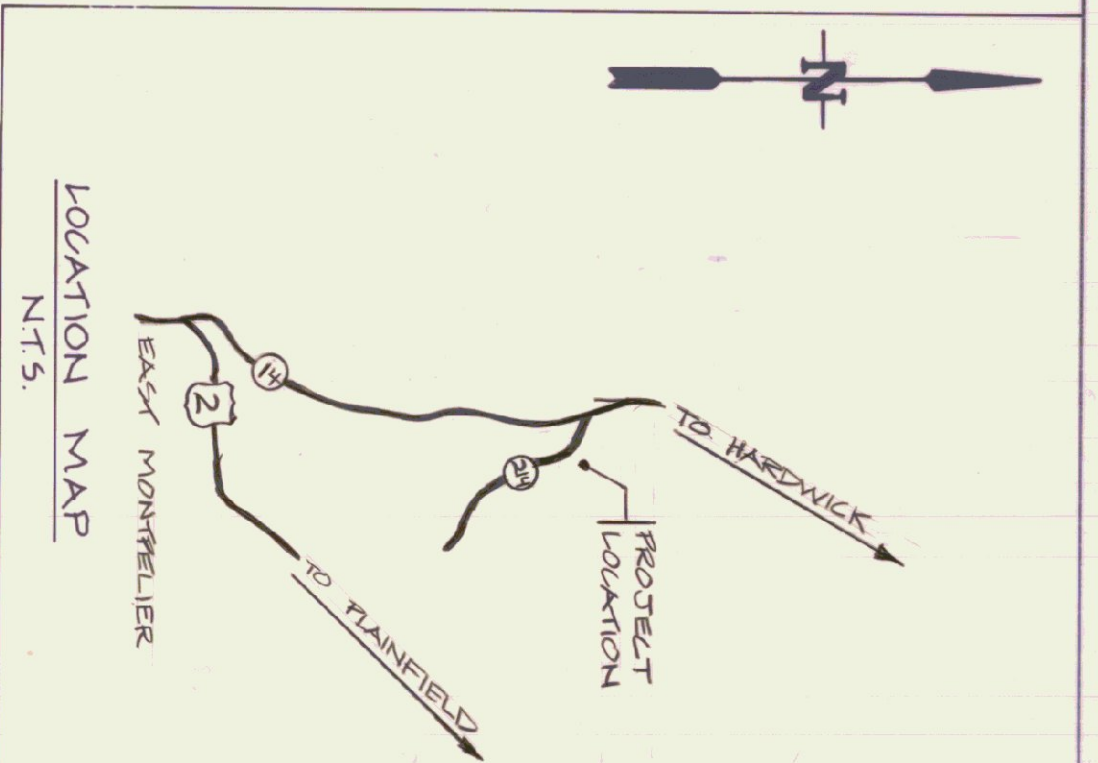

STATE OF VERMONT DEPARTMENT OF STATE BUILDINGS AGENCY OF ADMINISTRATION MONTPELIER, VERMONT			
AGENCY OF TRANSPORTATION N. MONTPELIER 4 BAY GARAGE REROOFING PROJECT			
DATE 9/23/80	SCALE AS NOTED	REVISIONS:	DWG. NO. R-1
DRAWN BY: F. PRATT	APPROVED BY: F. PRATT		1 OF 1