



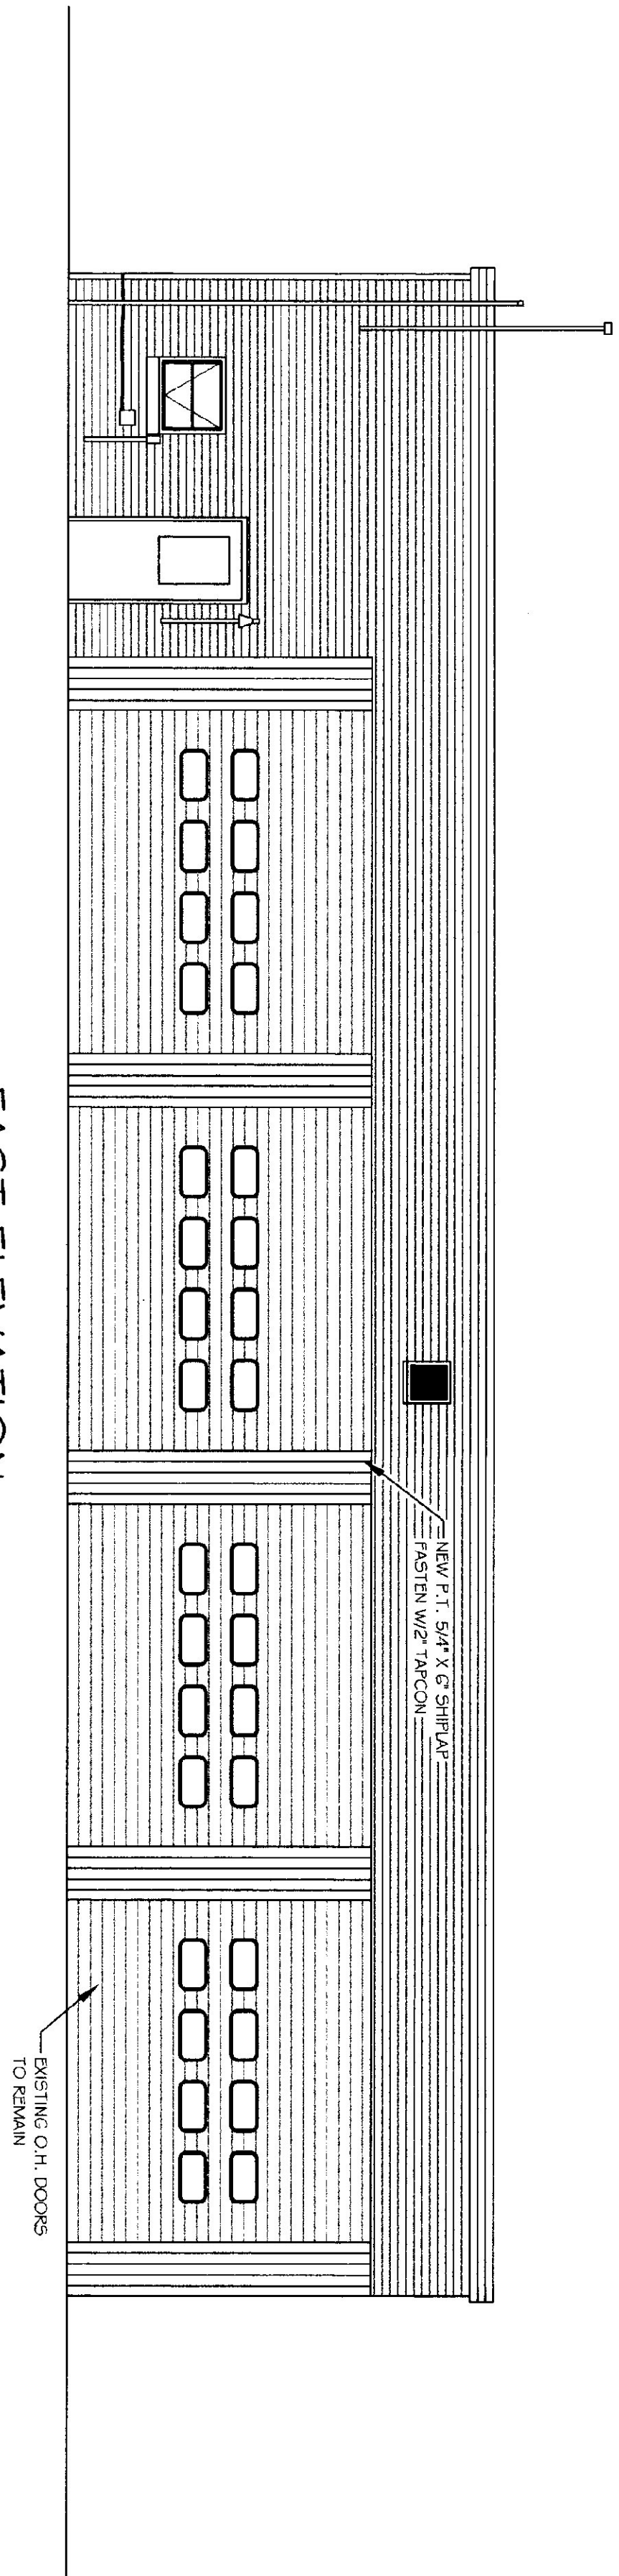


EAST ELEVATION

SCALE: 3/16" = 1'-0"

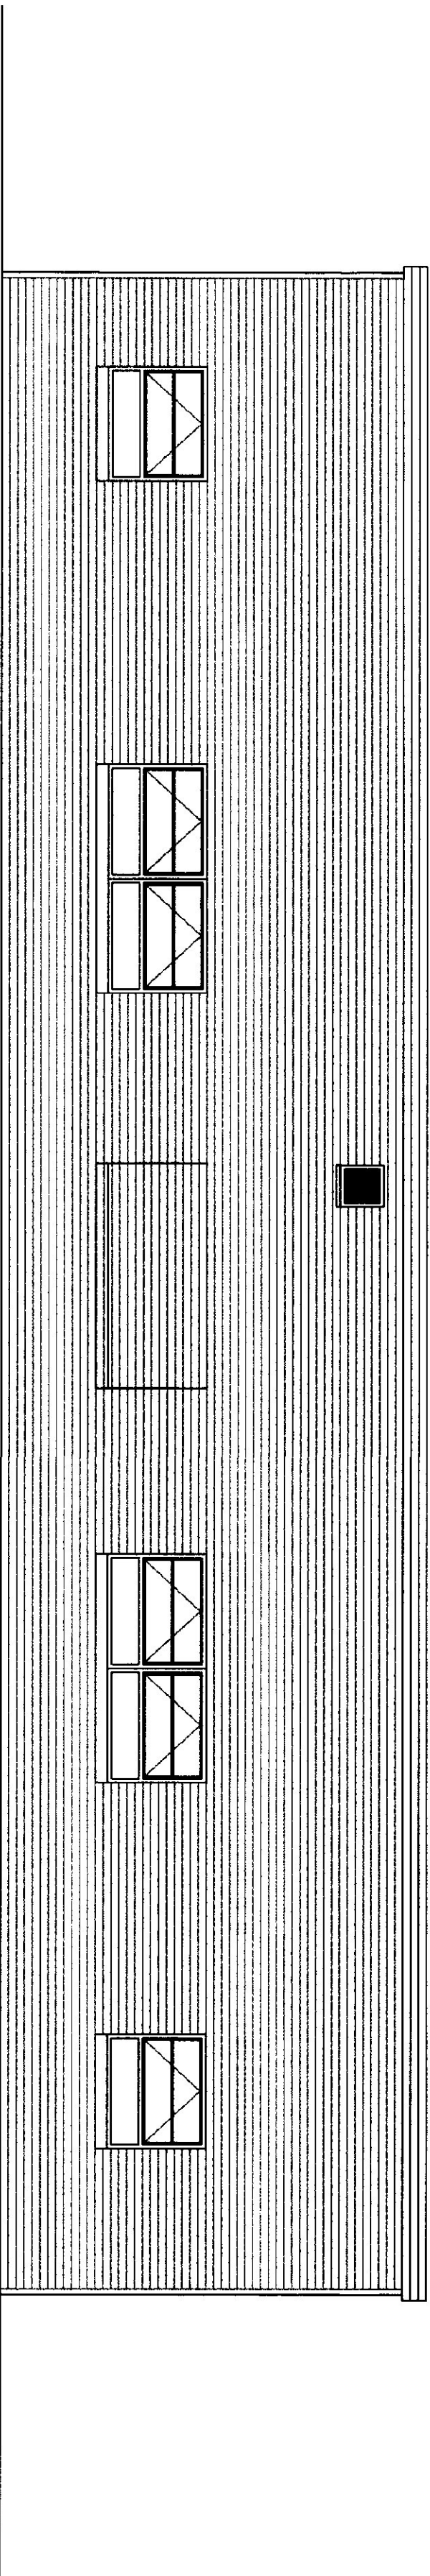


WEST ELEVATION

SCALE: 3/16" = 1'-0"

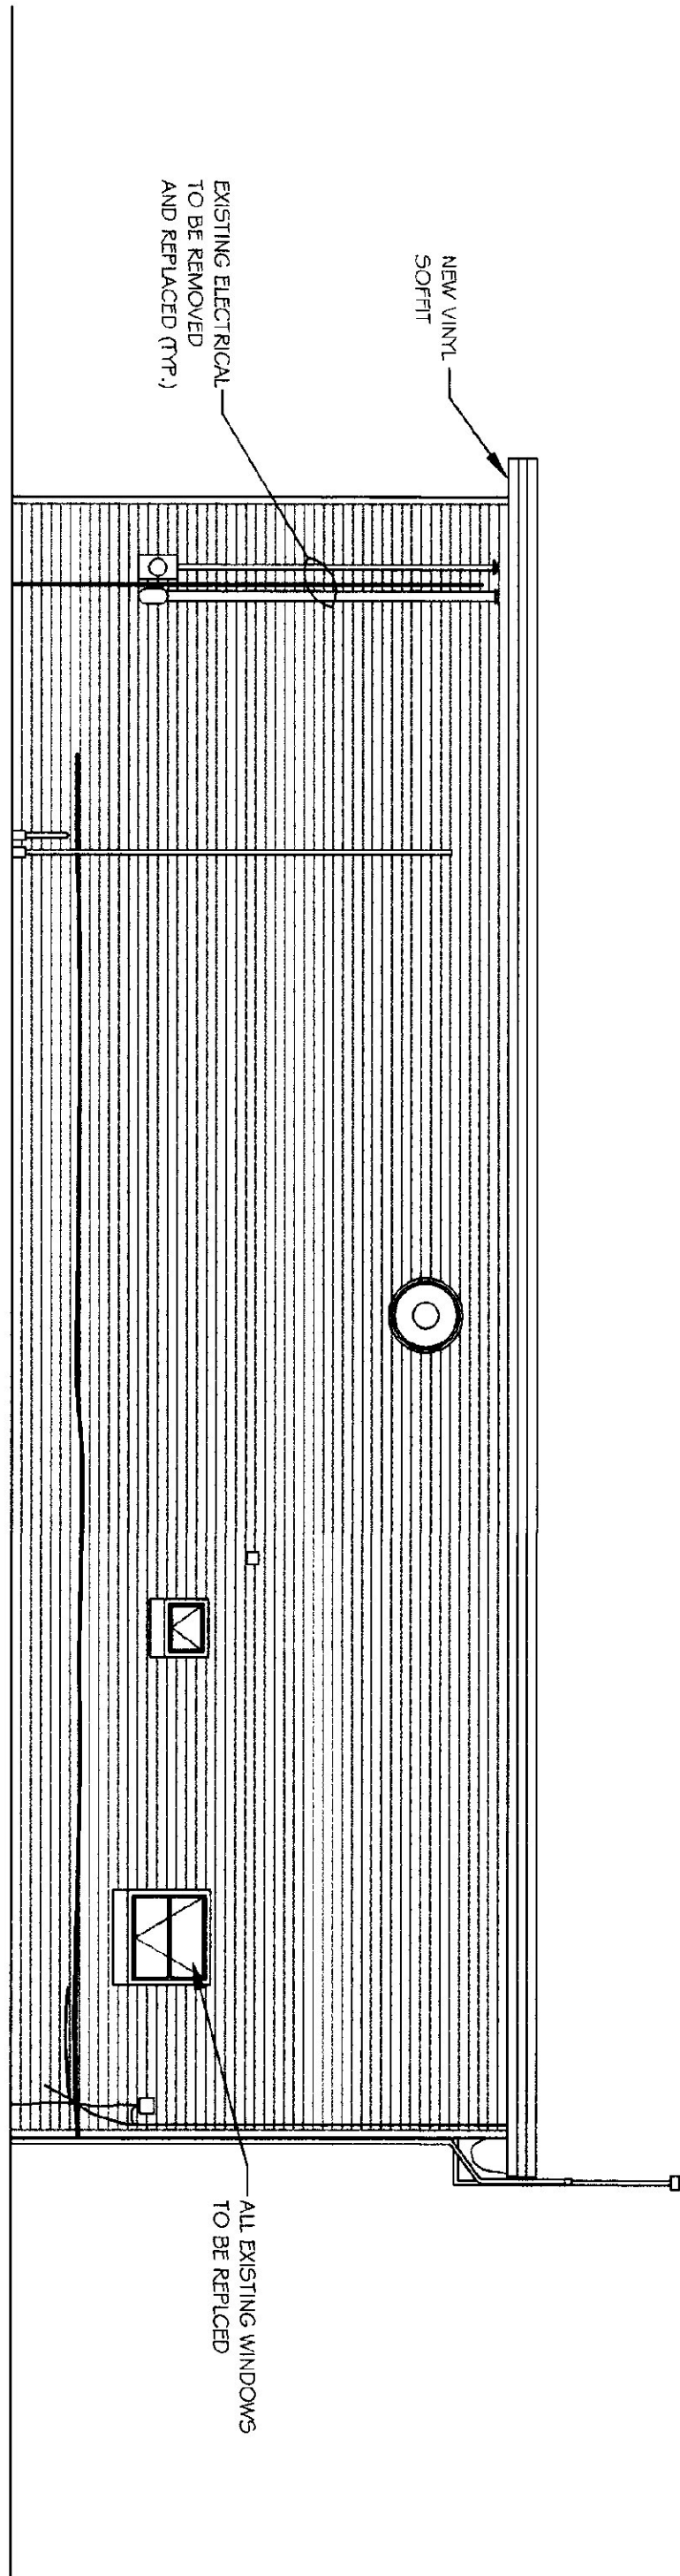


SOUTH ELEVATION

SCALE: 3/16" = 1'-0"

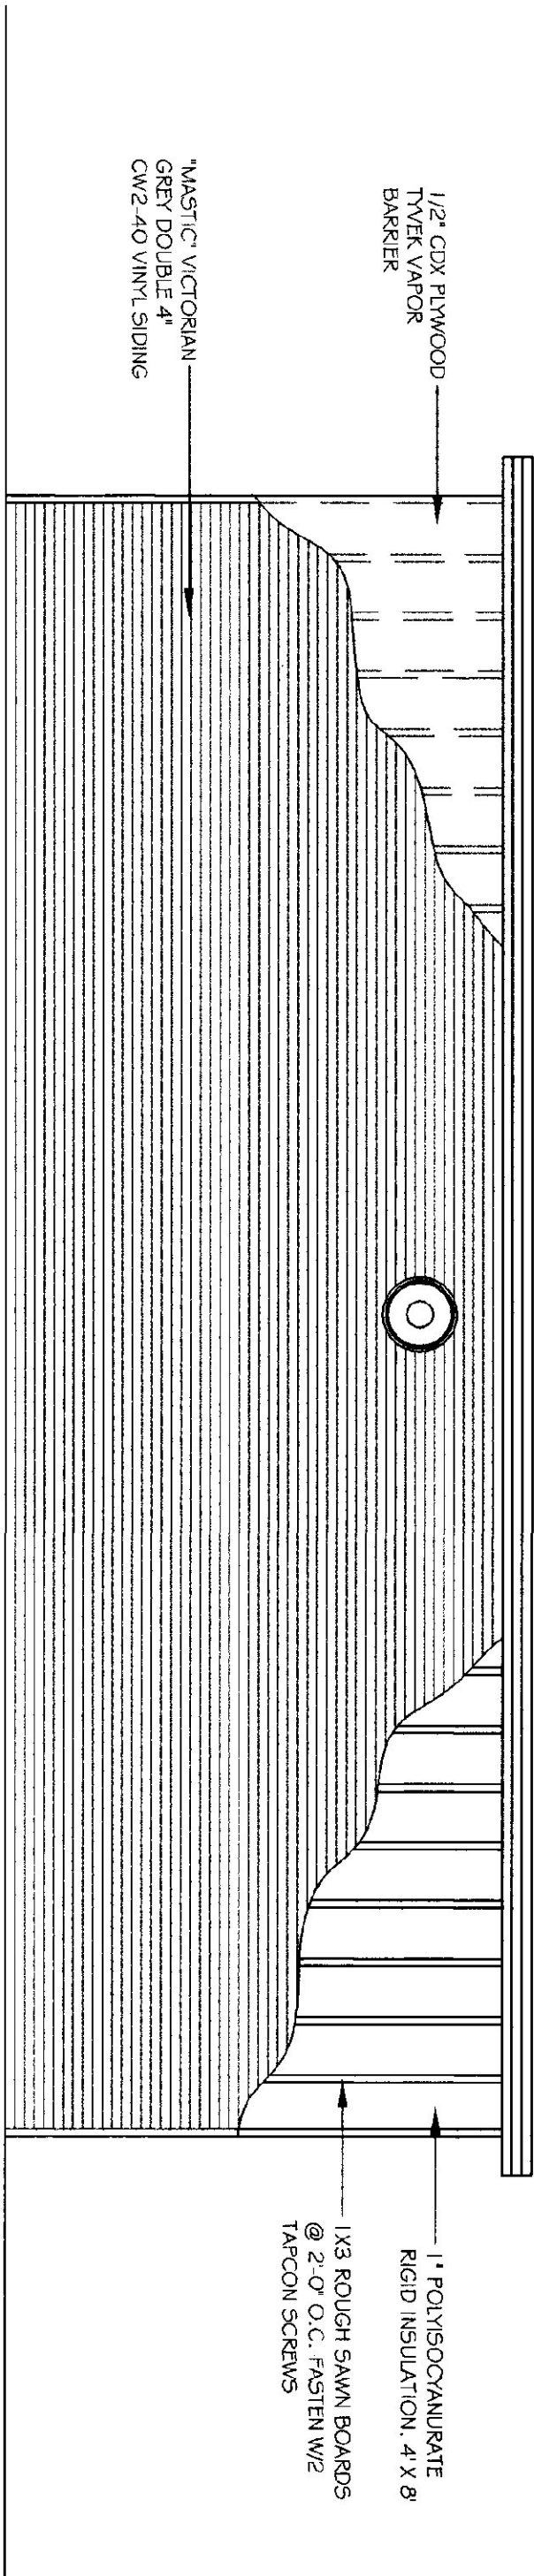


NORTH ELEVATION

SCALE: 3/16" = 1'-0"

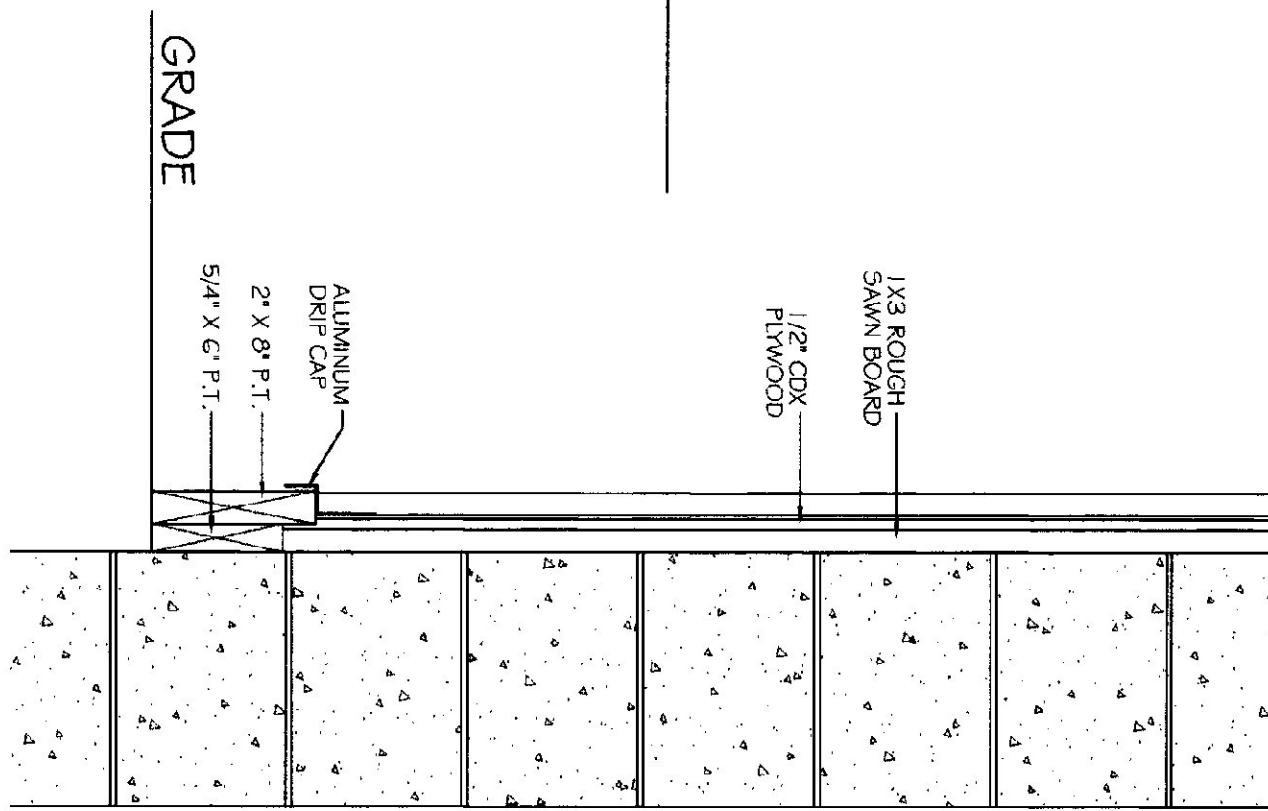


WALL SECTION @ FRONT

N.T.S.

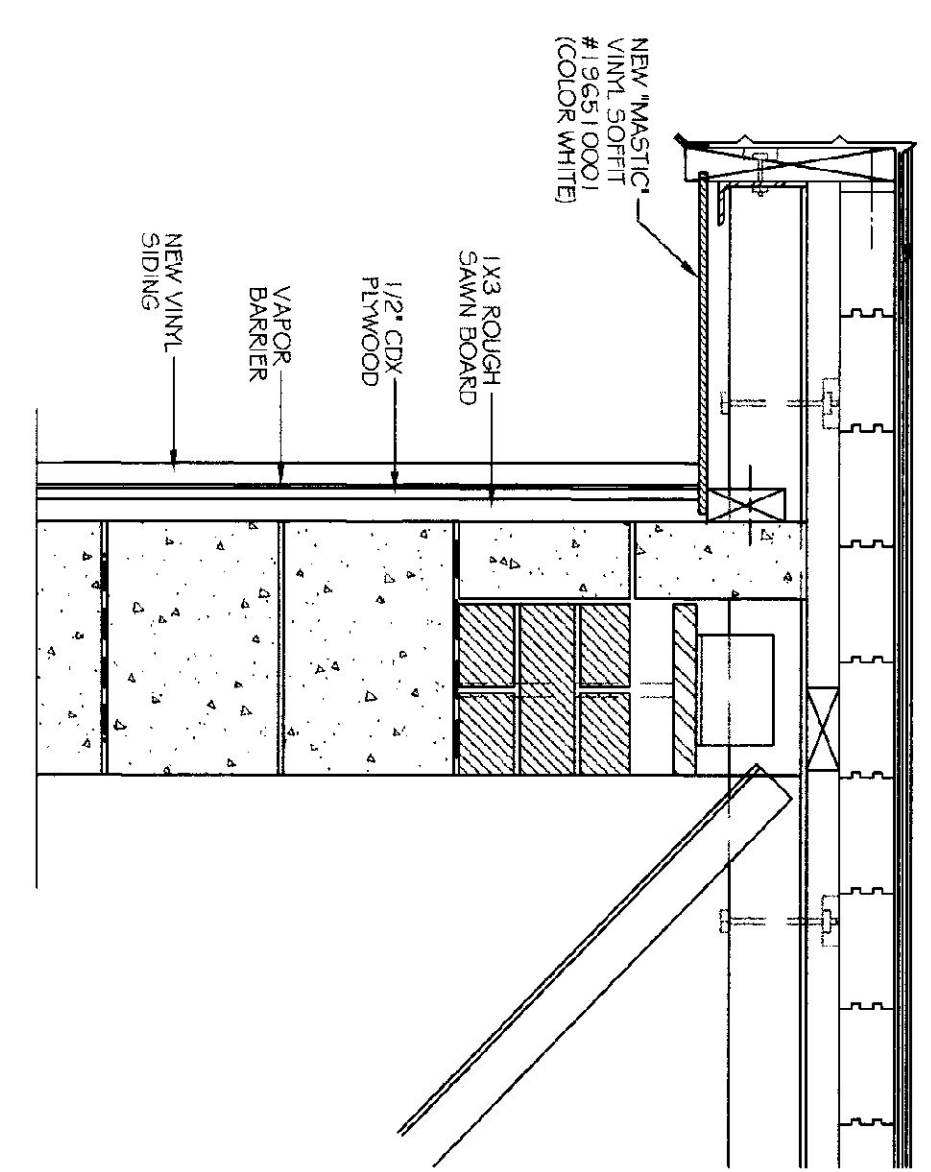


WALL SECTION

N.T.S.

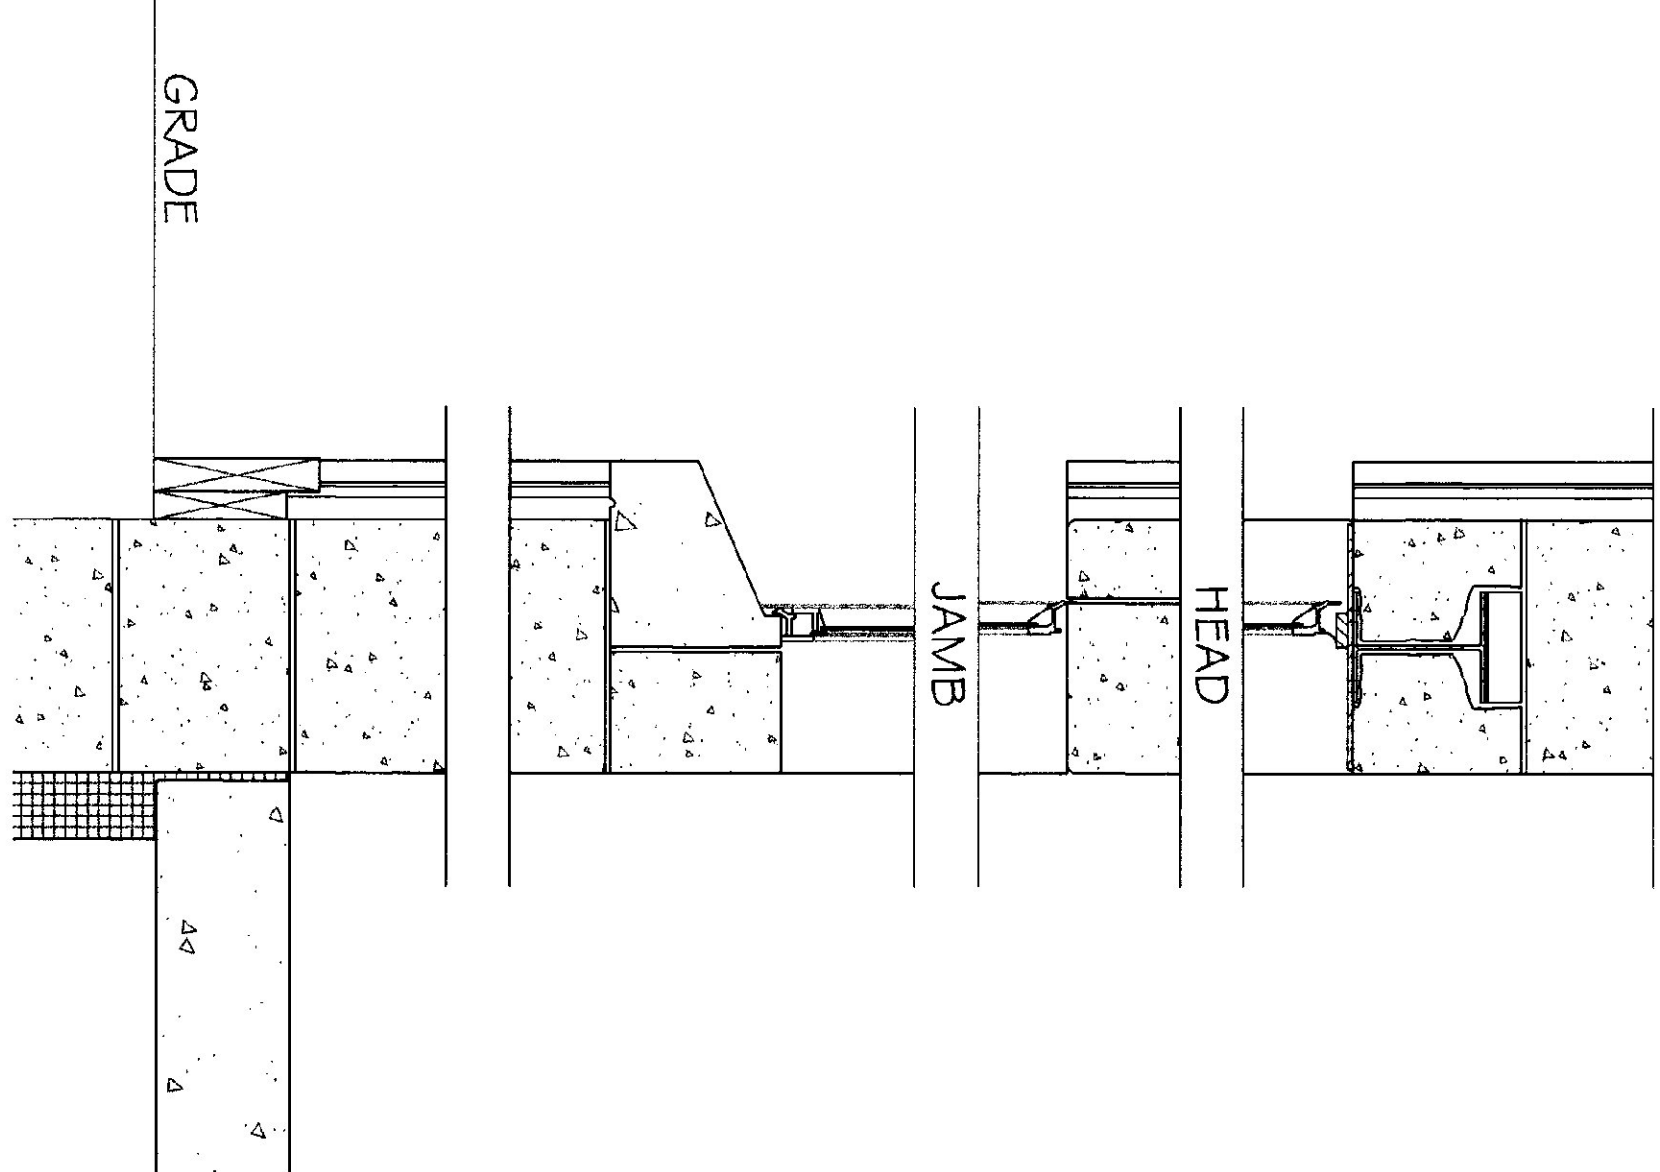

NOTES

- 1.) FIELD VERIFY DIMENSIONS AND EXISTING CONDITIONS.
- 2.) ENTIRE BUILDING EXCEPT ALONG OVERHEAD DOORS TO RECEIVE 1X3 ROUGH SAWN STRAPPING @ 2'-0" O.C. FASTEN WITH TAPCON SCREWS. 1" RIGID INSULATION BETWEEN STRAPPING. COVERED W/ 1/2" CDX PLYWOOD AND TYVEK VAPOR BARRIER. NEW VINYL SIDING SHALL BE "MASTIC" DOUBLE 4" CW2-40. COLOR VICTORIAN GREY.
- 3.) AREA BETWEEN O.H. DOORS TO RECEIVE NEW P.T. 5/4" X 6" BOARDS W/ TAPERED JOINTS. FASTEN W/ 2" TAPCON SCREWS. SEE EAST ELEVATION.
- 4.) USE TYVEK AIR INFILTRATION BARRIER. 9' X 100' ROLLS.
- 5.) NEW SIDING SHALL BE "MASTIC". CORNER POSTS WILL BE 3" FACE, W/ 5/8" "MASTIC" J CHANNEL (MVJ05), # "MASTIC" FINISH TRIM (191130). ALL TO BE COLOR VICTORIAN GREY 009. SUBMIT STANDARD WARENTY.
- 6.) ALL EXISTING SOFFITS TO RECEIVE NEW "MASTIC" VINYL SOFFIT #196510001, COLOR WHITE. USE 5/8" "MASTIC" J CHANNEL (MVJ05) #191122.
- 7.) REMOVE EXISTING WINDOWS AND REPLACE WITH "HARVEY" VINYL CLASSIC DOUBLE HUNG. COLOR WHITE.
- 8.) REMOVE AND REINSTALL ALL EXISTING ELECTRICAL LIGHTS & CONDUIT TO ALLOW SIDING INSTALLATION. FOLLOW N.E.C. LATEST EDITION.
- 9.) ALL MATERIAL SHALL BE PROPERLY AND LEGALLY DISPOSED OF.

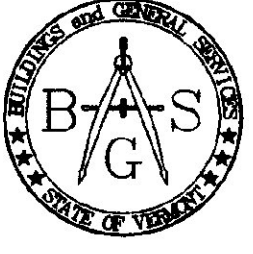

STATE OF VERMONT
Department of Buildings
and General Services
Agency of Administration
Montpelier, Vermont



NORTH MONTPELIER A.O.T GARAGE
NEW EXTERIOR WALLS
ELEVATIONS & WALL SECTION
NORTH MONTPELIER, VERMONT

REVISIONS	

SCALE: AS NOTED
DATE: SEPTEMBER 2001
DRAWN BY: N. HERSEY
APPR. BY: R. BARRY

N. MONTPELIER
A.O.T. GARAGE
NEW EXT.
WALLS
ELEVATIONS &
WALL SECTION