




FLOOR PLAN
SCALE: 1/16" = 1'-0"

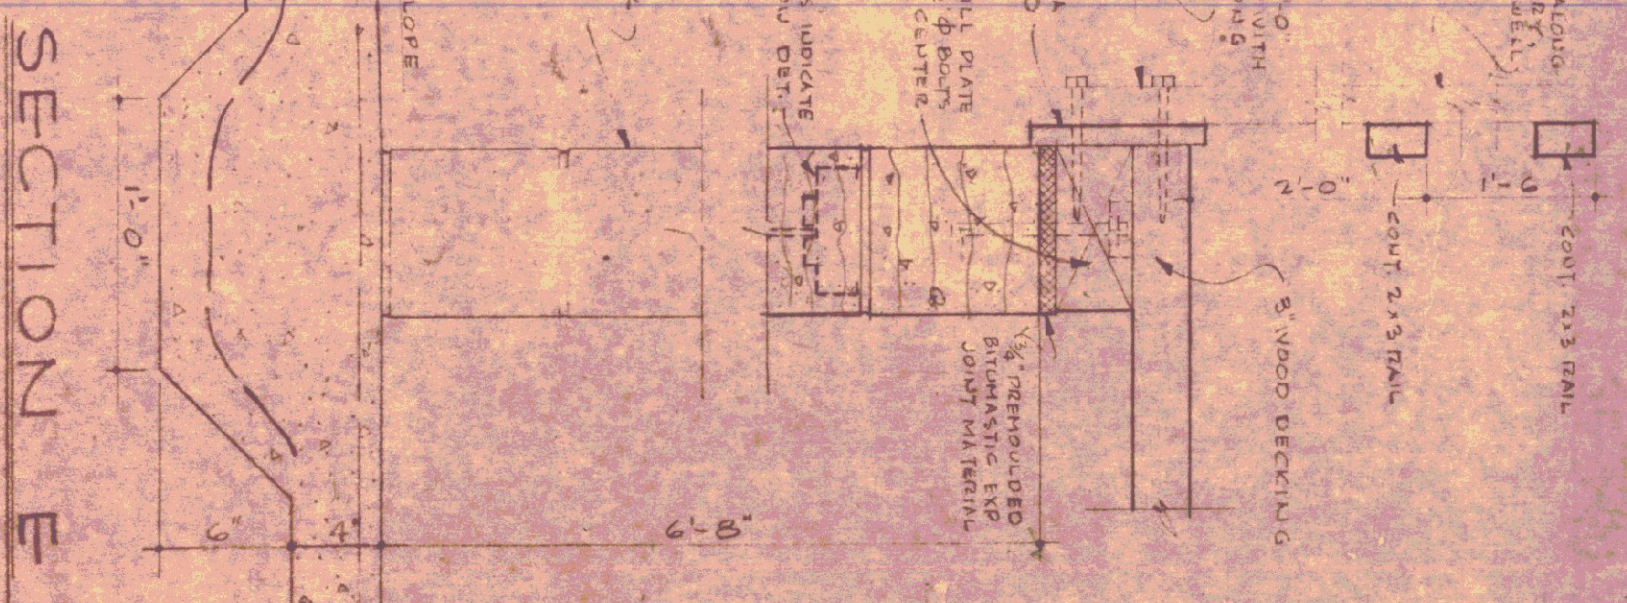


SECTION E

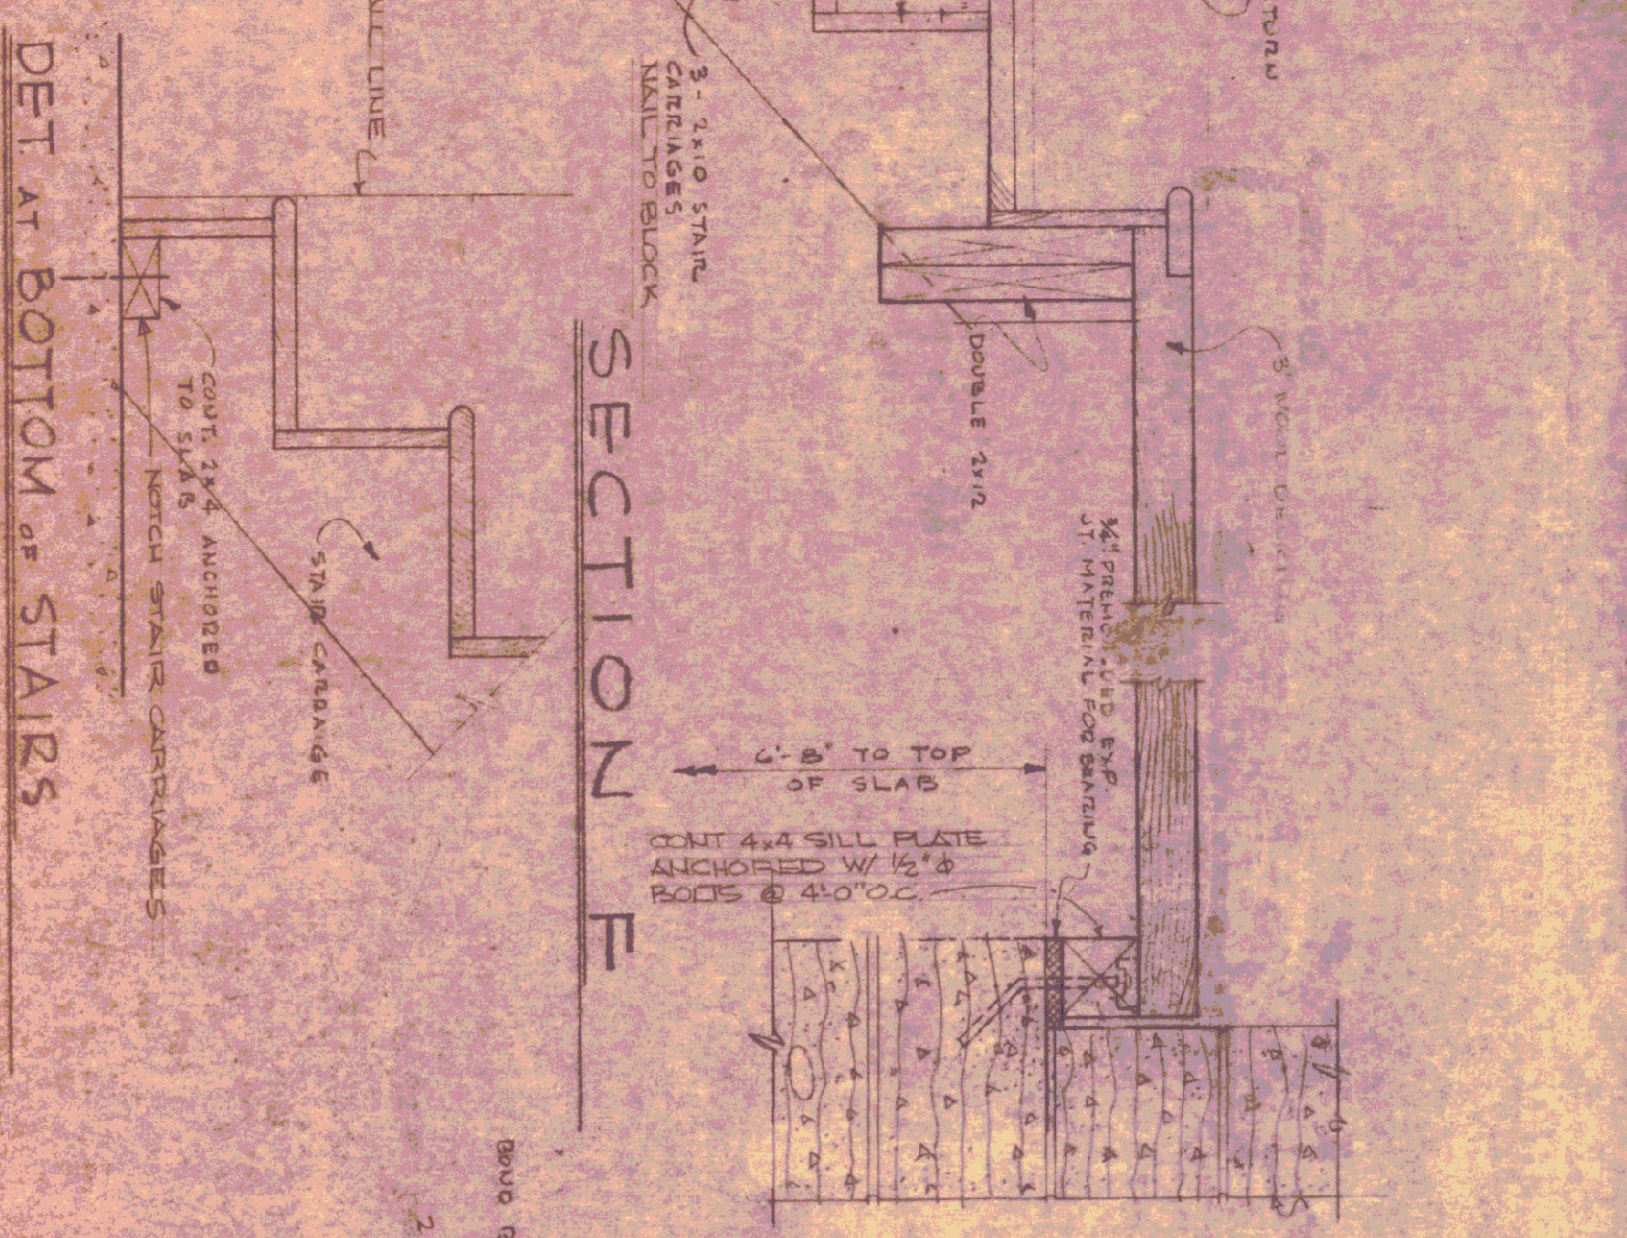


SECTION F
DET. AT BOTTOM OF STAIRS

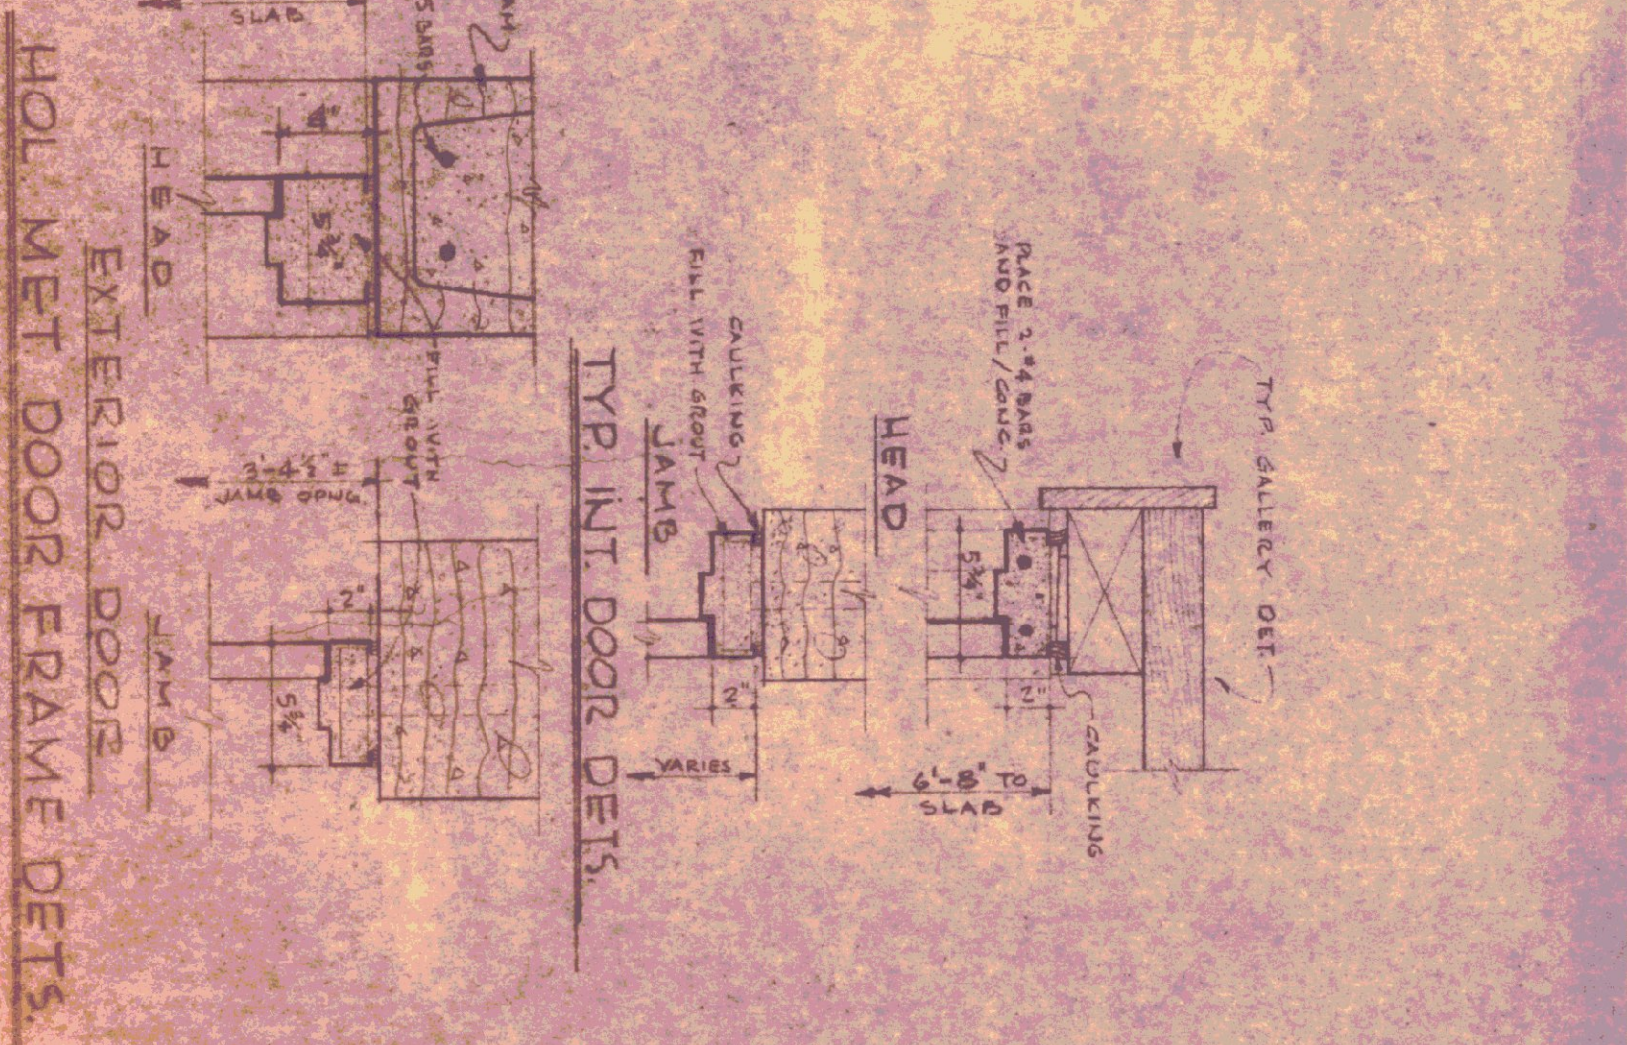

TYP. INT. DOOR DETS.

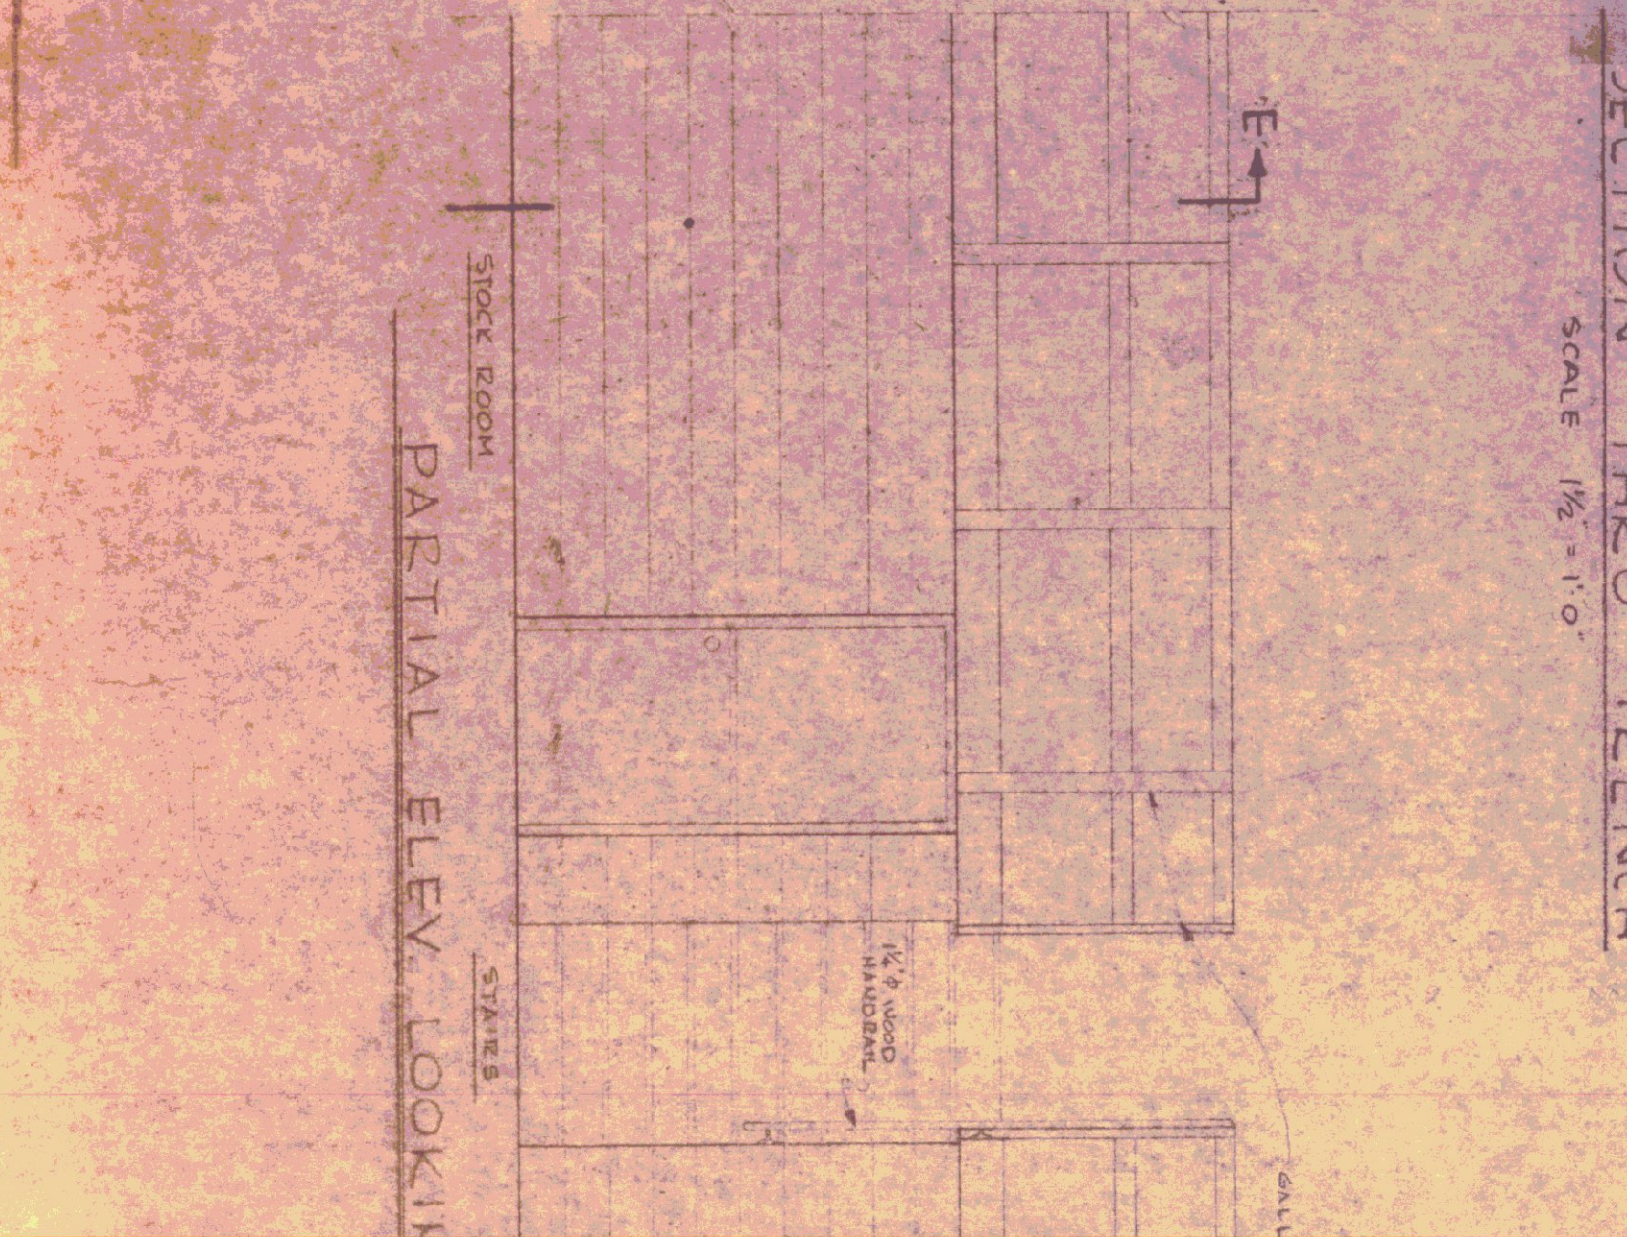

PARTIAL ELEV. LOOKING TOWARDS GALLERY

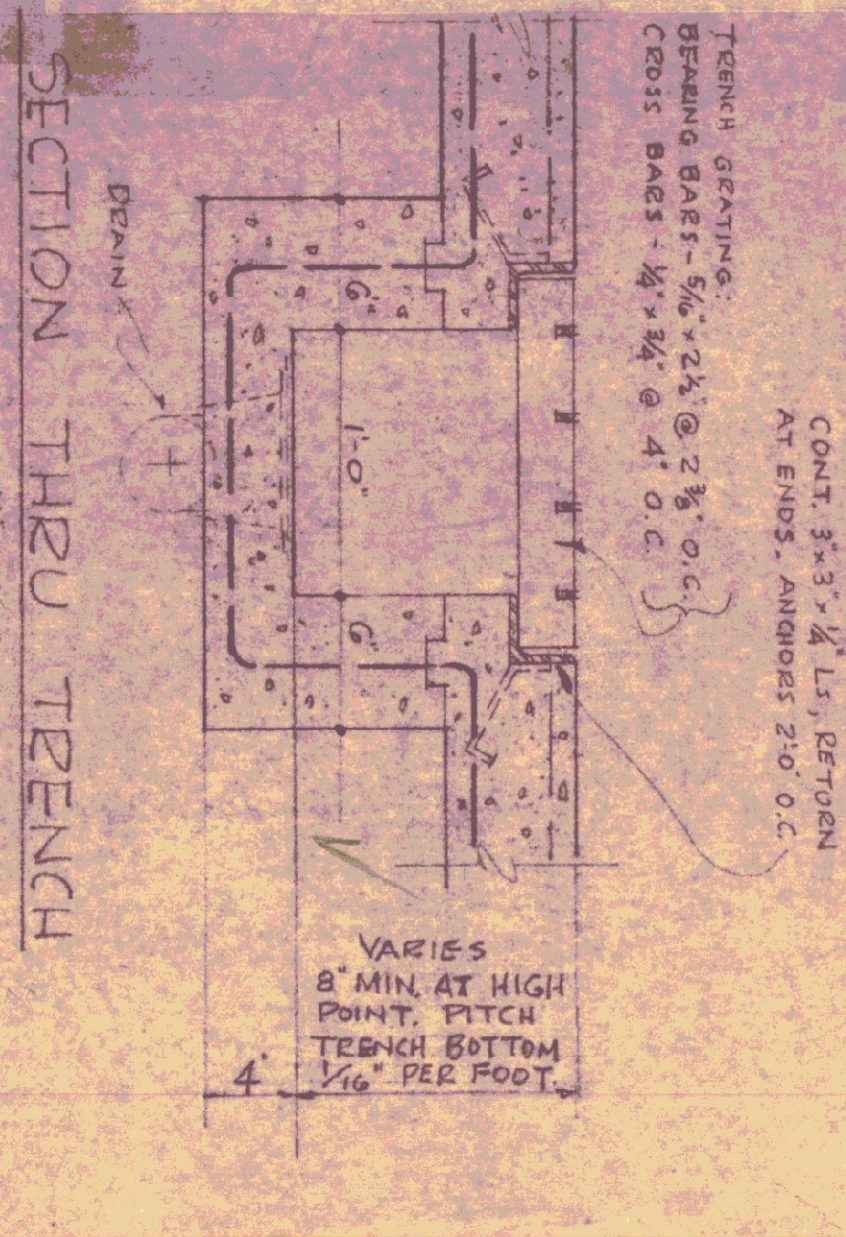

SECTION THRU TRENCH
SCALE: 1/2" = 1'-0"

DOOR SCHEDULE	
TYPE	SIZE
A	3'-0" x 7'-0" x 1 1/2"
B	3'-0" x 6'-6" x 1 1/2"
C	3'-0" x 6'-6" x 1 1/2"
D	3'-0" x 6'-6" x 1 1/2"
E	2'-4" x 6'-0" x 1 1/2"
F	3'-0" x 6'-6" x 1 1/2"

NOTES: ALL DOORS AND DOOR FRAMES TO BE HOLLOW METAL. ALL GLASS TO BE 1/2" POL. IR GLASS. FOR FRAME DETAILS SEE ELSEWHERE ON THIS SHEET.

STANDARD GARAGE BUILDING FOR VERMONT DEPARTMENT OF HIGHWAYS
MOUNT NORTH MONTPELIER
STATE BUILDINGS DIVISION
DEPT. OF ADMINISTRATION
1-2

DATE: 11-21-48
DRAWN BY: [redacted]
CHECKED BY: [redacted]
NON-TENDER: [redacted]