

ALTERNATE #1
(SEE SHEET 3 OF 3)

40' X 84' SALT SHED
(TYPICAL OF TWO)

EXISTING SHED TO BE REMOVED

CONTRACTOR TO REMOVE
PAVEMENT AND PREPARE SUBBASE
FOR PAVING BY OTHERS

PROPOSED
40' X 84'
SALT SHED


PROPOSED
40' X 84'
SALT SHED

PROPOSED
STORAGE
SHED

WOOD
SHED

TBM 500.00
GARAGE

VT. ROUTE 100

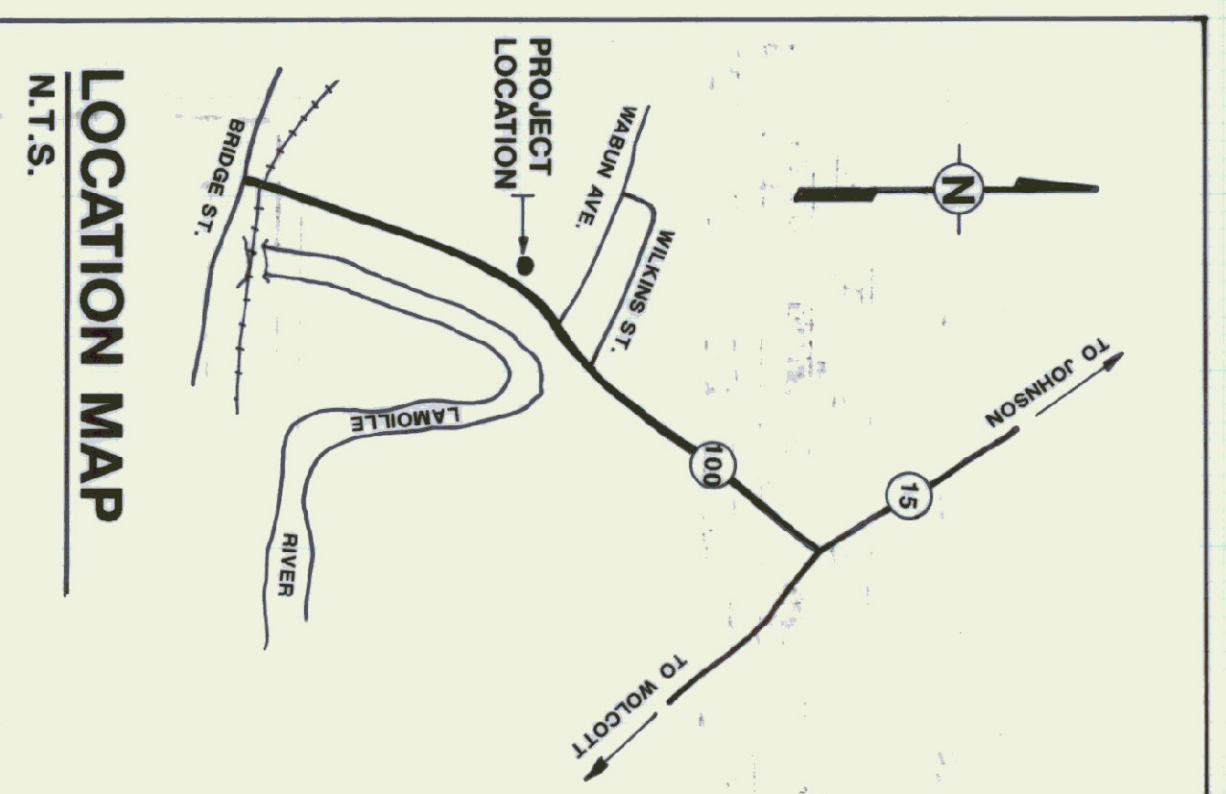

STATE OF VERMONT
DEPARTMENT OF STATE BUILDINGS
AGENCY OF ADMINISTRATION
MONTPELIER, VERMONT

SITE PLAN
AGENCY OF TRANSPORTATION
MORRISVILLE MAINTENANCE FACILITY

| | | | |
|---------------------|------------------------|------------|--------------|
| DATE: 12/15/73 | SCALE: 1" = 50' | REVISIONS: | DWG. NO. 2-1 |
| DRAWN BY: M. McAVOY | APPROVED BY: M. McAVOY | | 1 OF 3 |
| MORRISVILLE VERMONT | | | |