



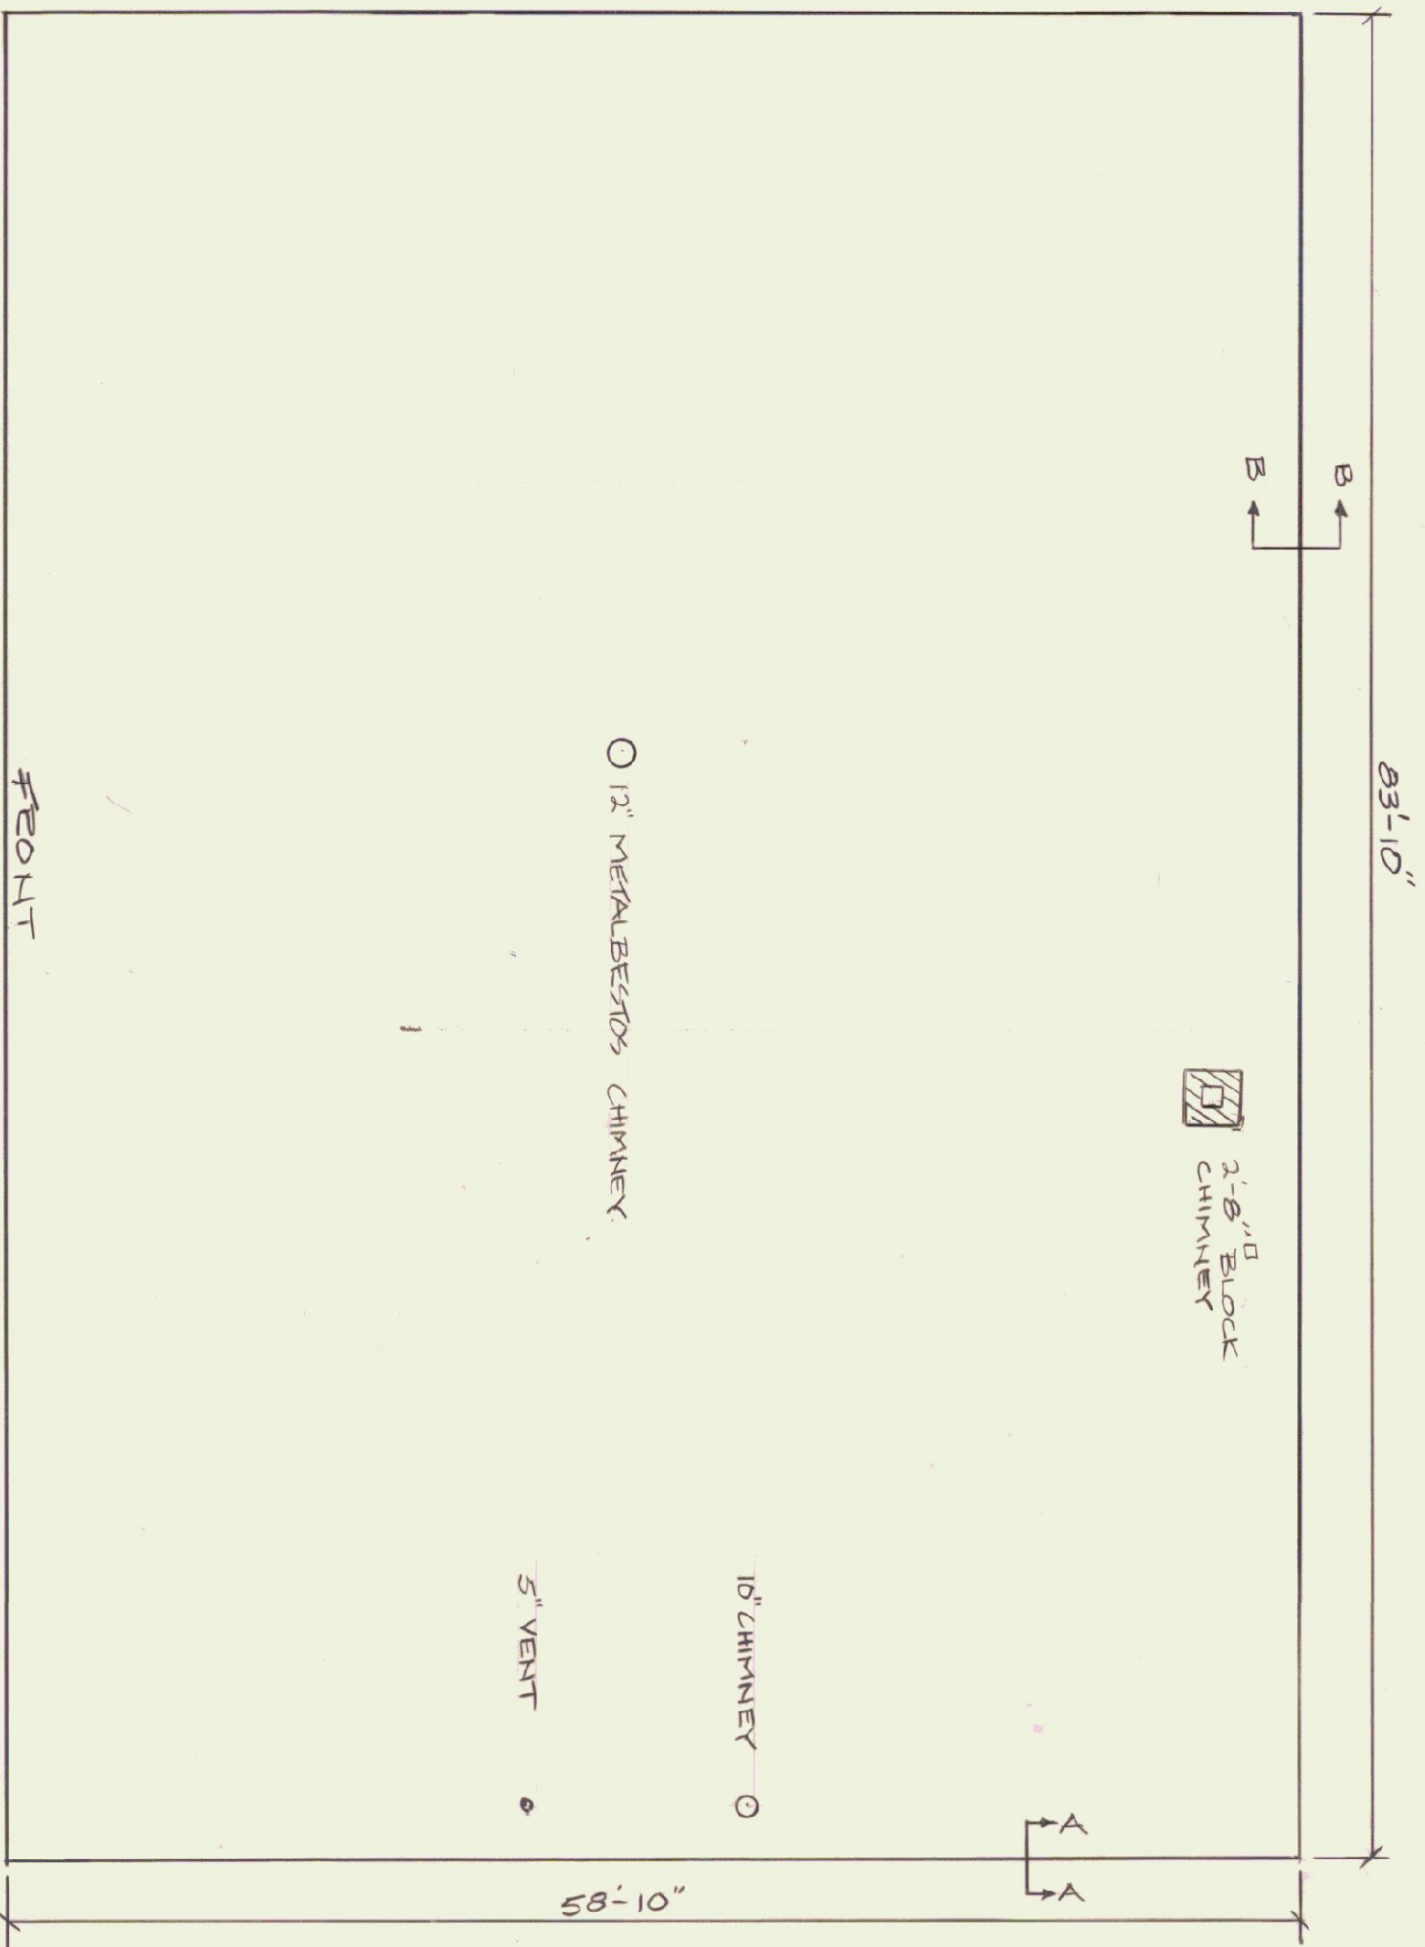


ROOF PLAN

SCALE 1/8"=1'-0"

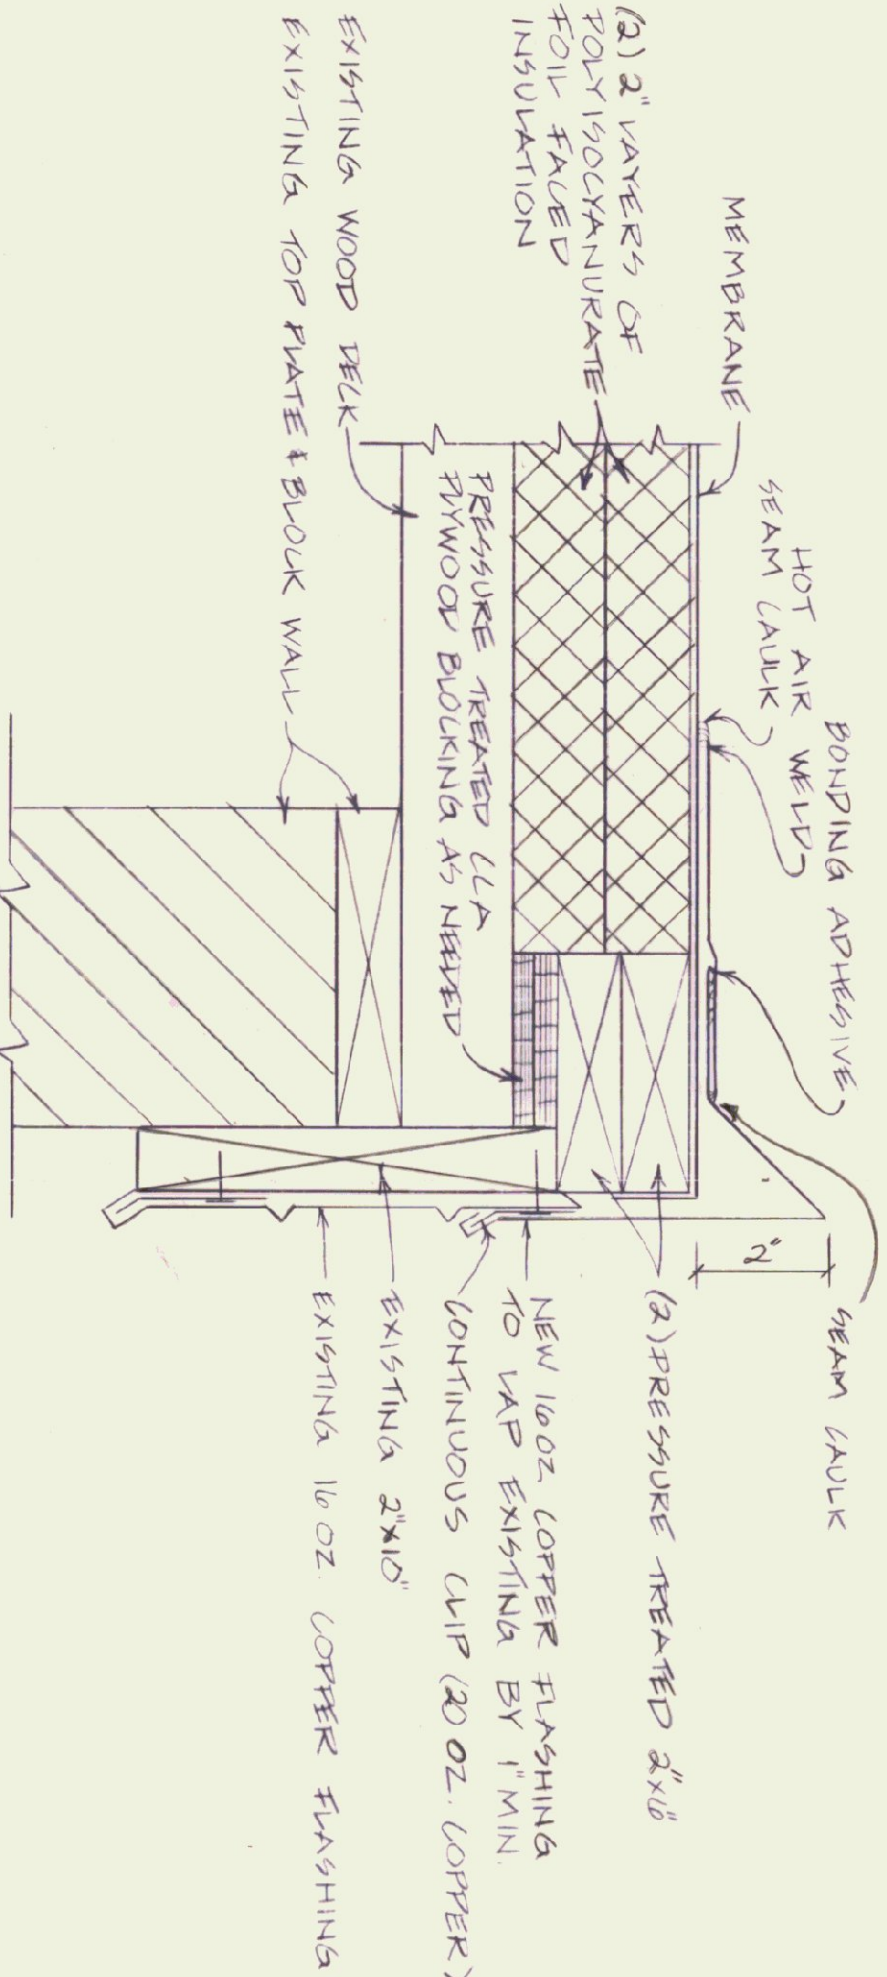


SECTION A-A ROOF RAKE EDGE

SCALE 3/4"=1'-0"

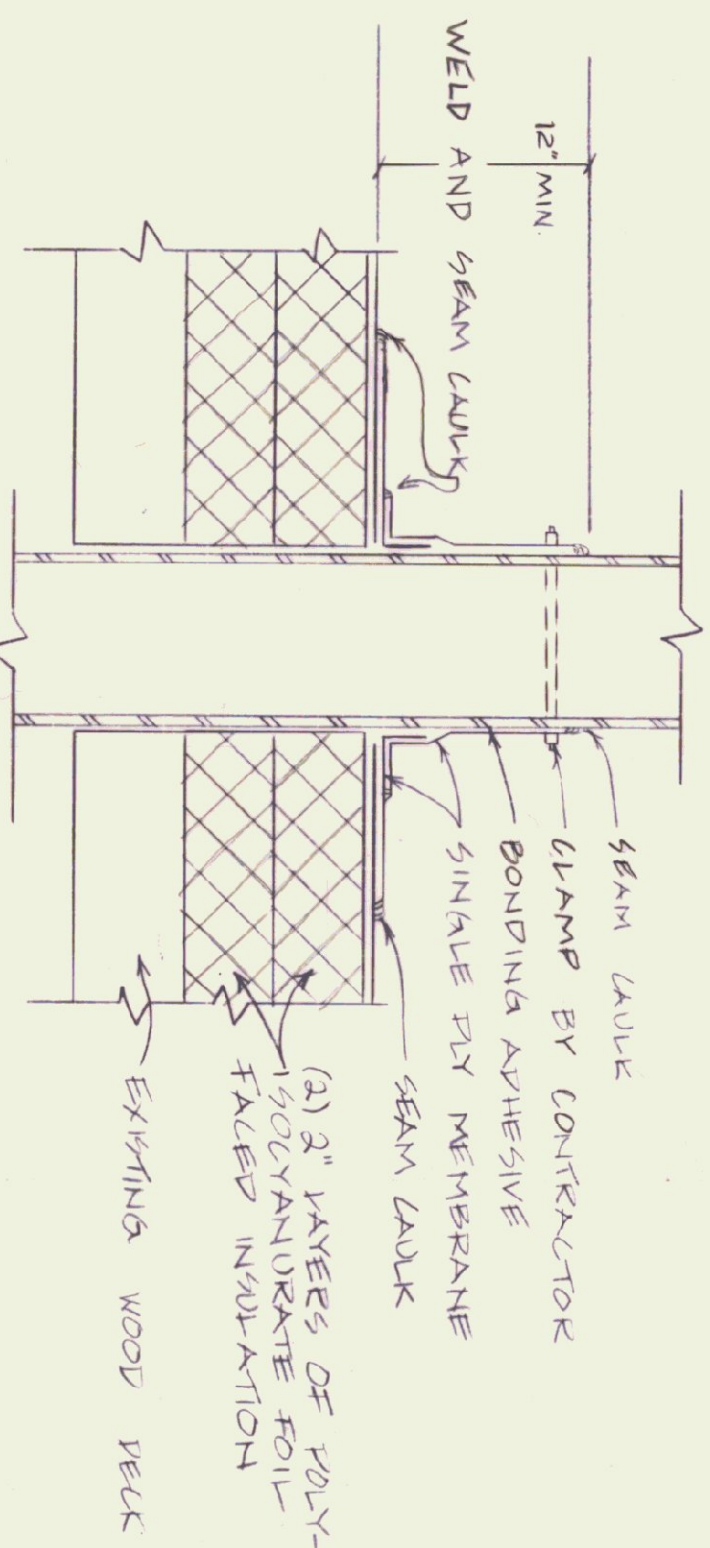


VENT STACK DETAIL

SCALE 3/4"=1'-0"

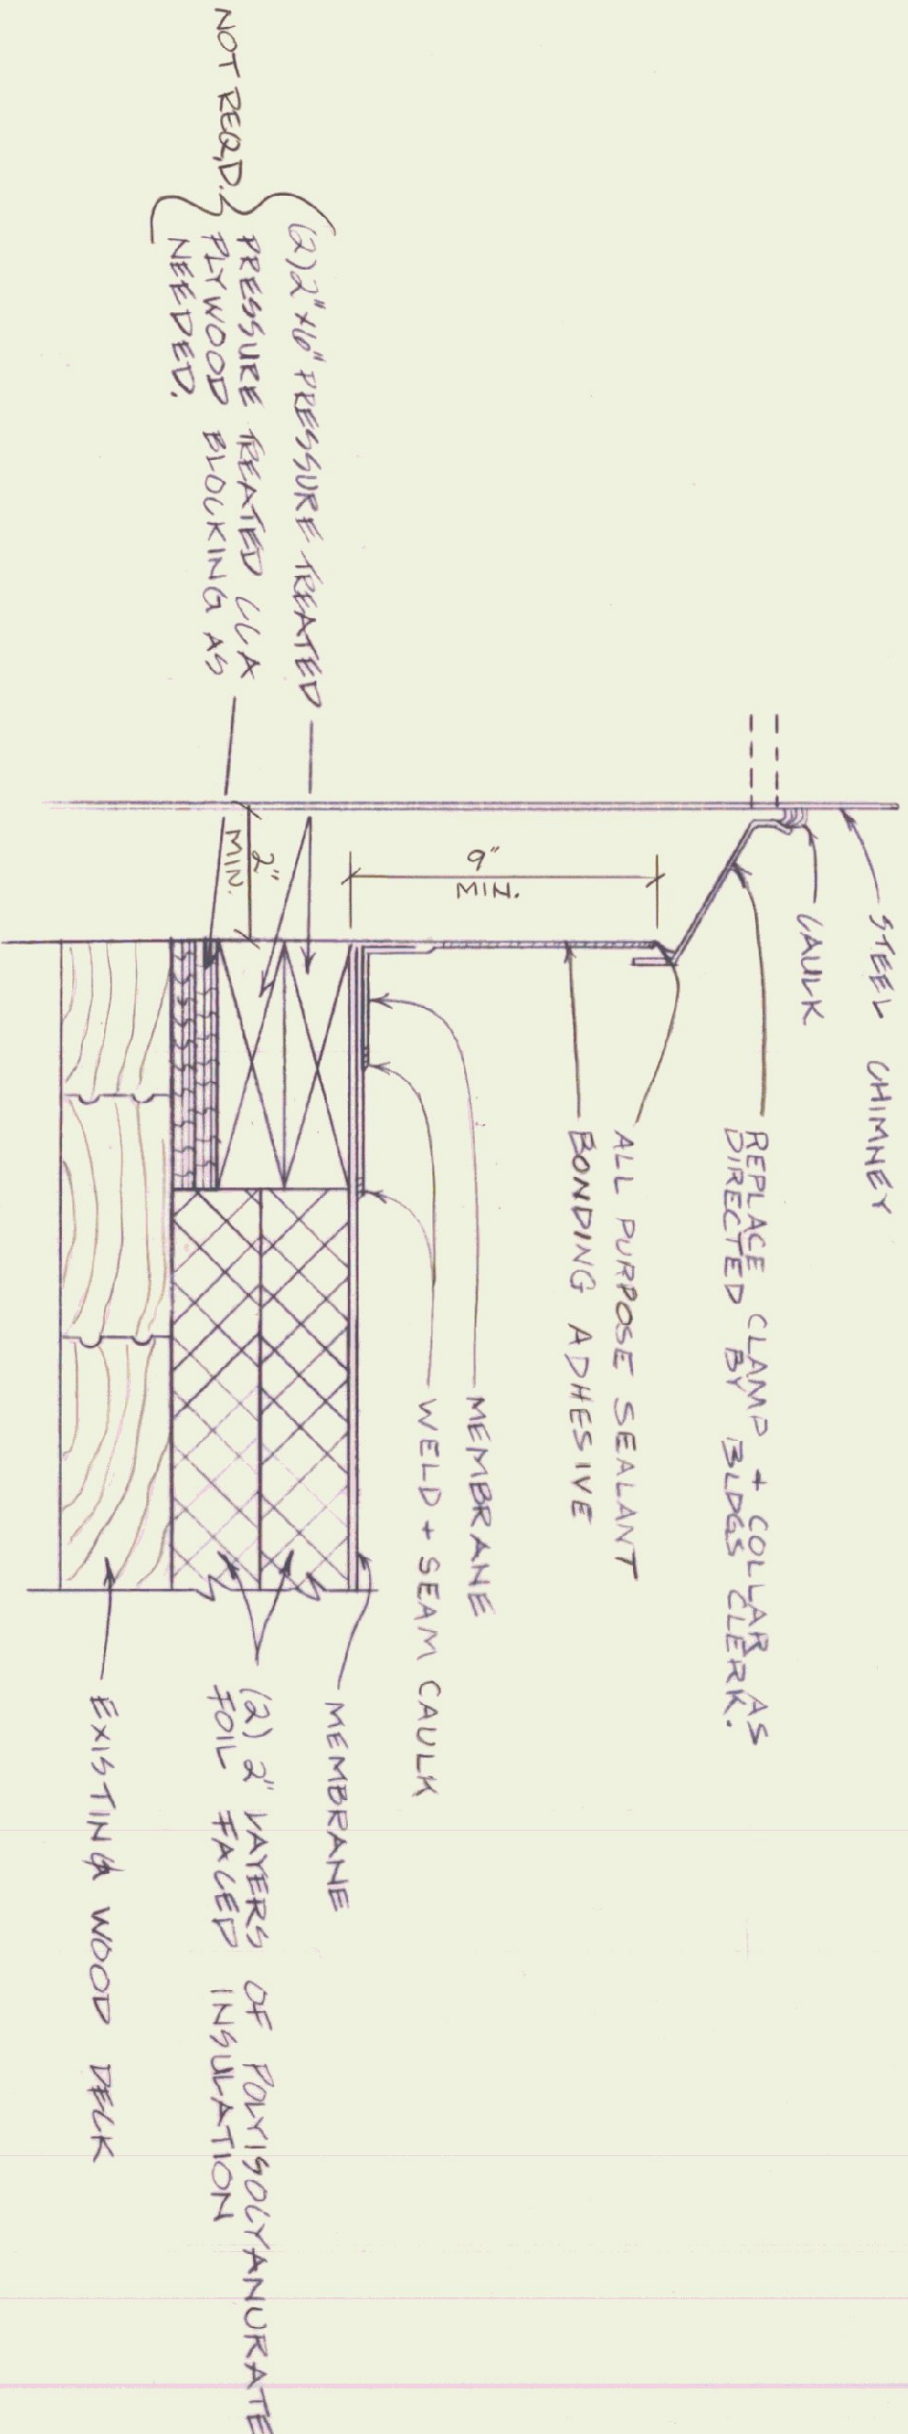


STEEL CHIMNEY DETAIL

SCALE 3/4"=1'-0"

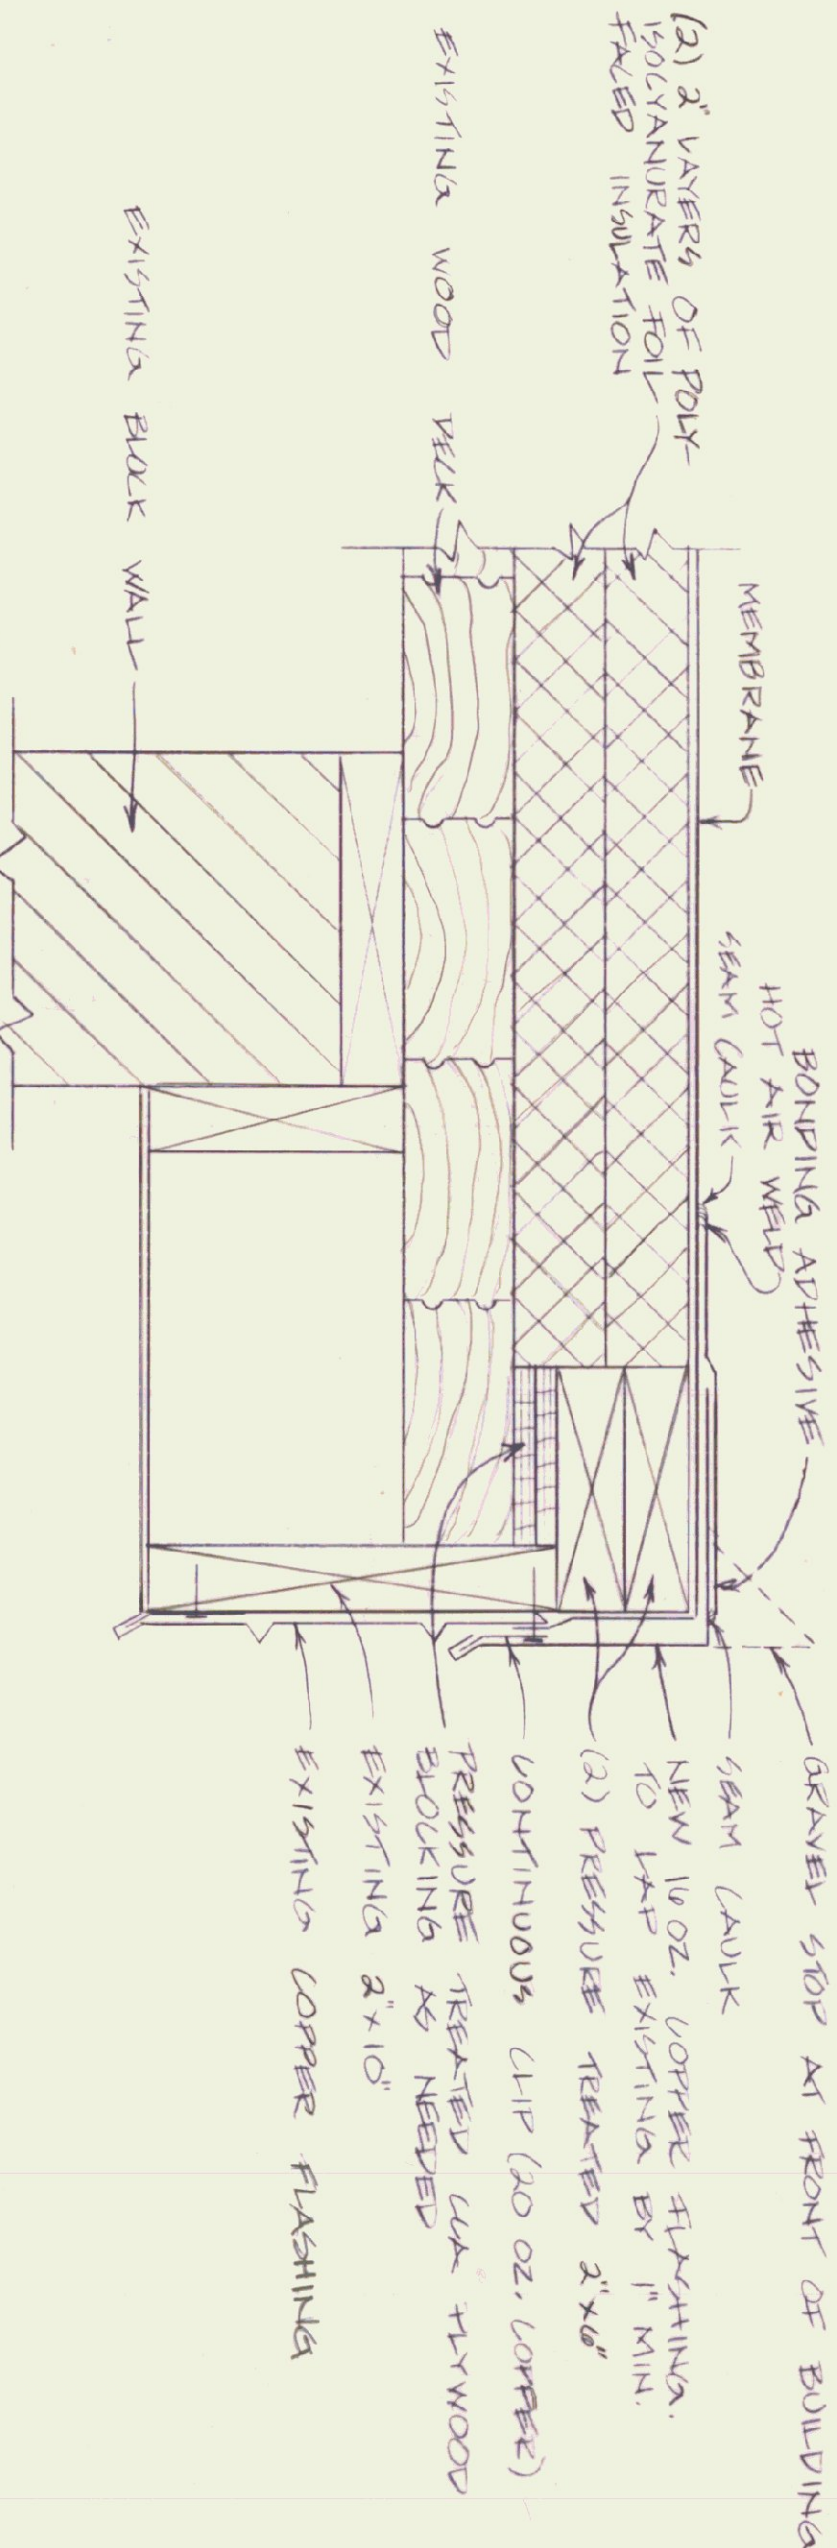


SECTION B-B ROOF LIP EDGE

SCALE 3/4"=1'-0"

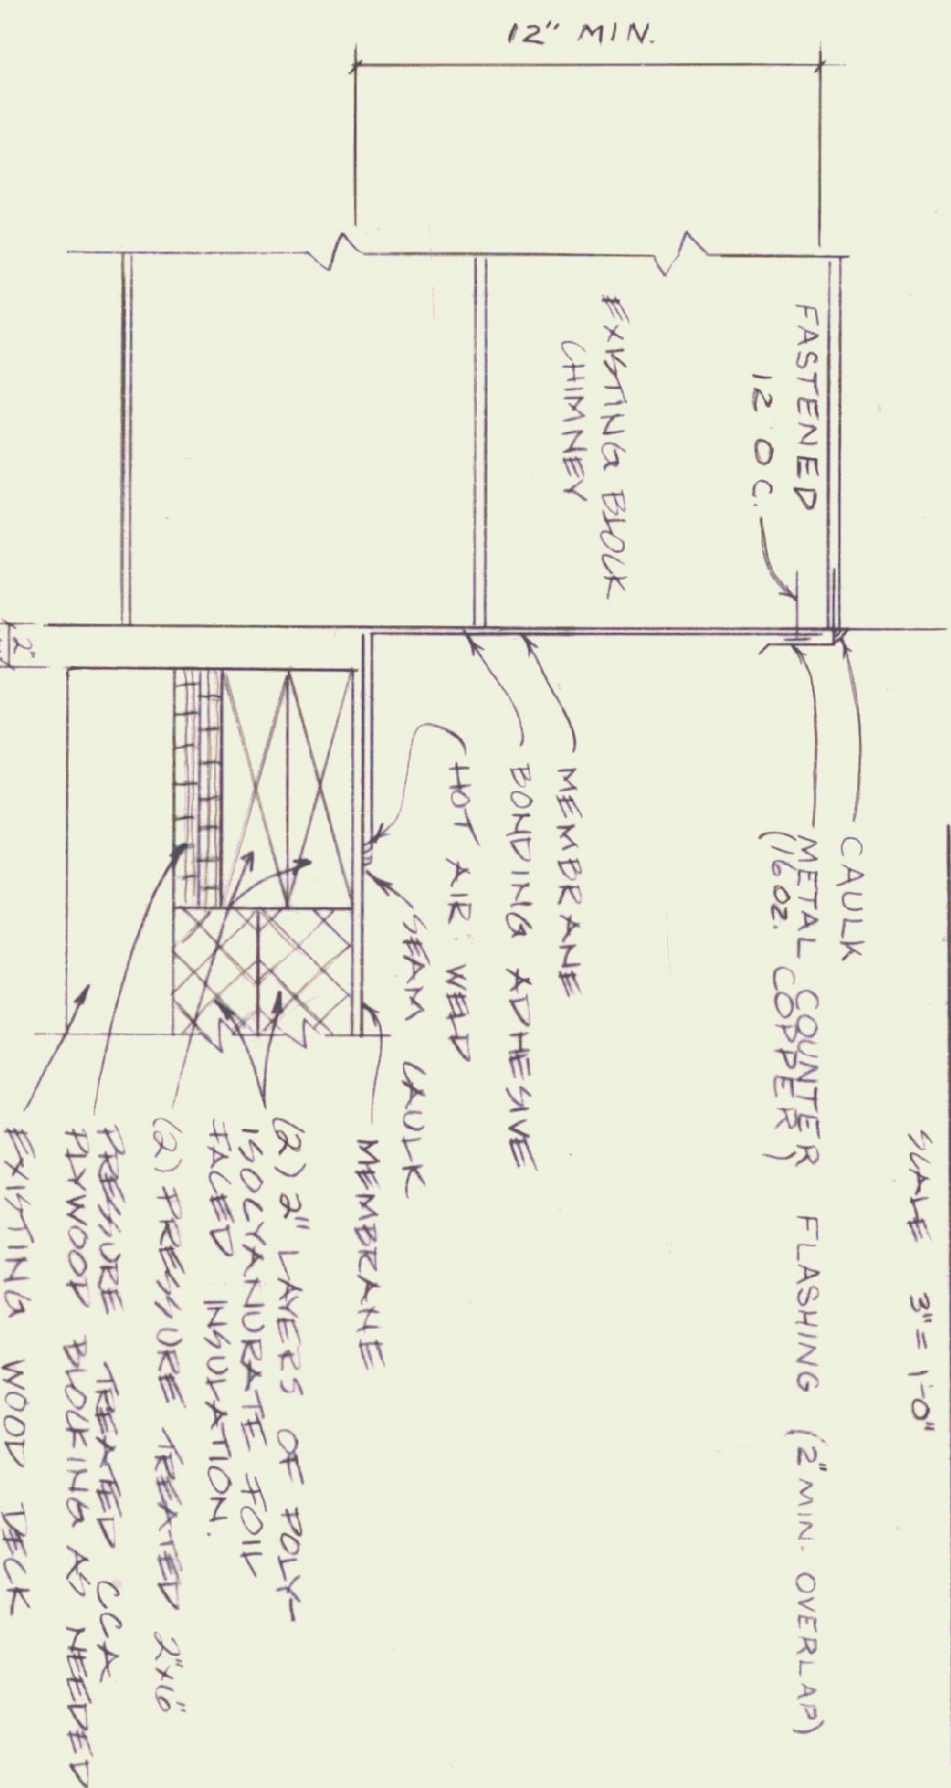

CHIMNEY FLASHING DETAIL

SCALE 3/4"=1'-0"

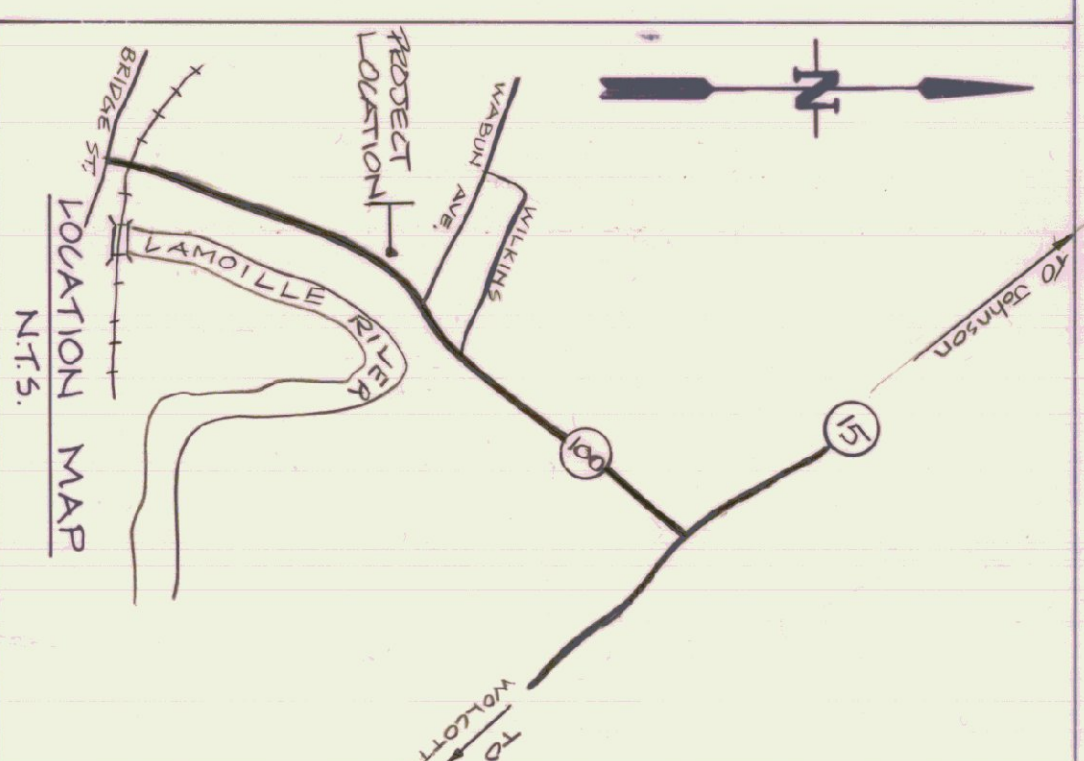

- NOTES
- 1) REMOVE EXISTING ROOFING MATERIAL ABOVE WOOD DECKING. REPLACE WITH NEW EVALUATED SINGLE-PLY MEMBRANE ROOFING SYSTEM.
 - 2) NO WOOD DECK DETERIORATION WAS OBSERVED. THE WOOD DECK IS, HOWEVER, IN AREAS SHOWING DETERIORATION SHOULD BE REPLACED AS DIRECTED BY BUILDING ENGINEER.

STATE OF VERMONT			
DEPARTMENT OF STATE BUILDINGS			
AGENCY OF ADMINISTRATION			
MONTPELIER, VERMONT			
AGENCY OF TRANSPORTATION			
MORRISVILLE & BAY GARAGE			
REROOFING PROJECT			
MORRISVILLE, VERMONT			
DATE	SCALE	REVISIONS	DWG. NO.
9-18-86	AS NOTED		K-1
DRAWN BY	APPROVED BY		
E. J. REAULT	M. RATT		