




ROOF PLAN
SCALE 1/8"=1'-0"

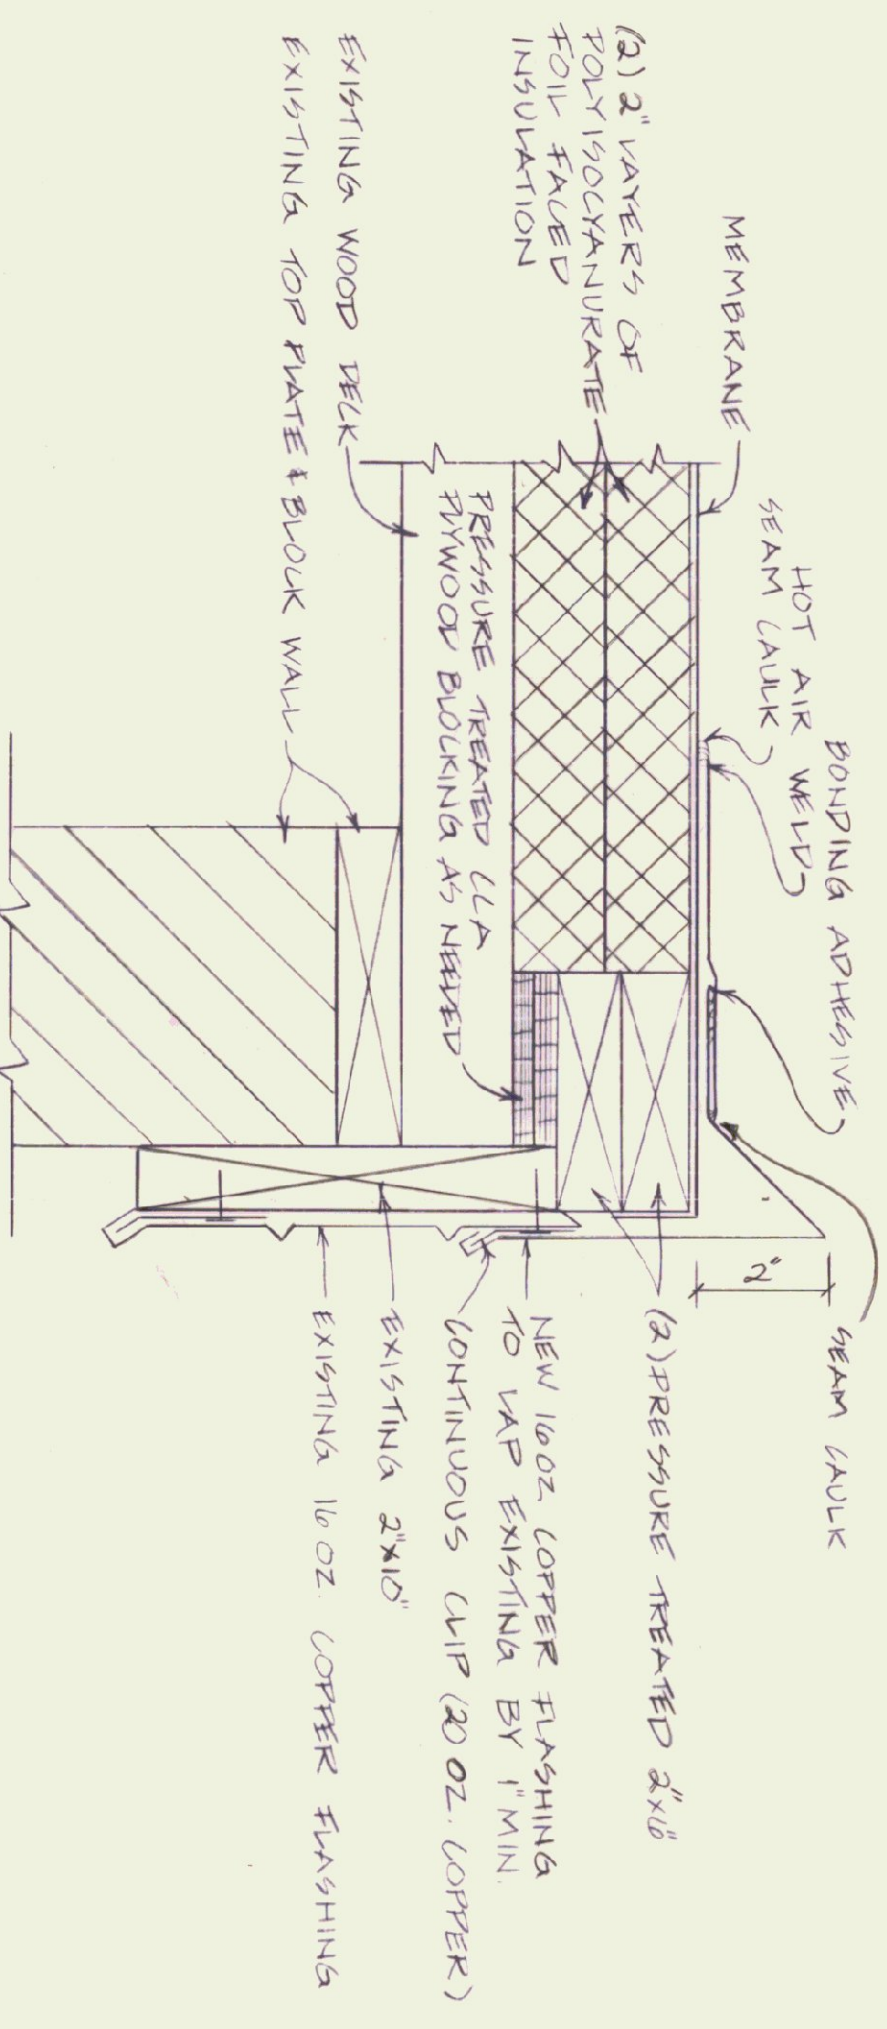


SECTION A-A ROOF RAKE EDGE
SCALE 3/4"=1'-0"

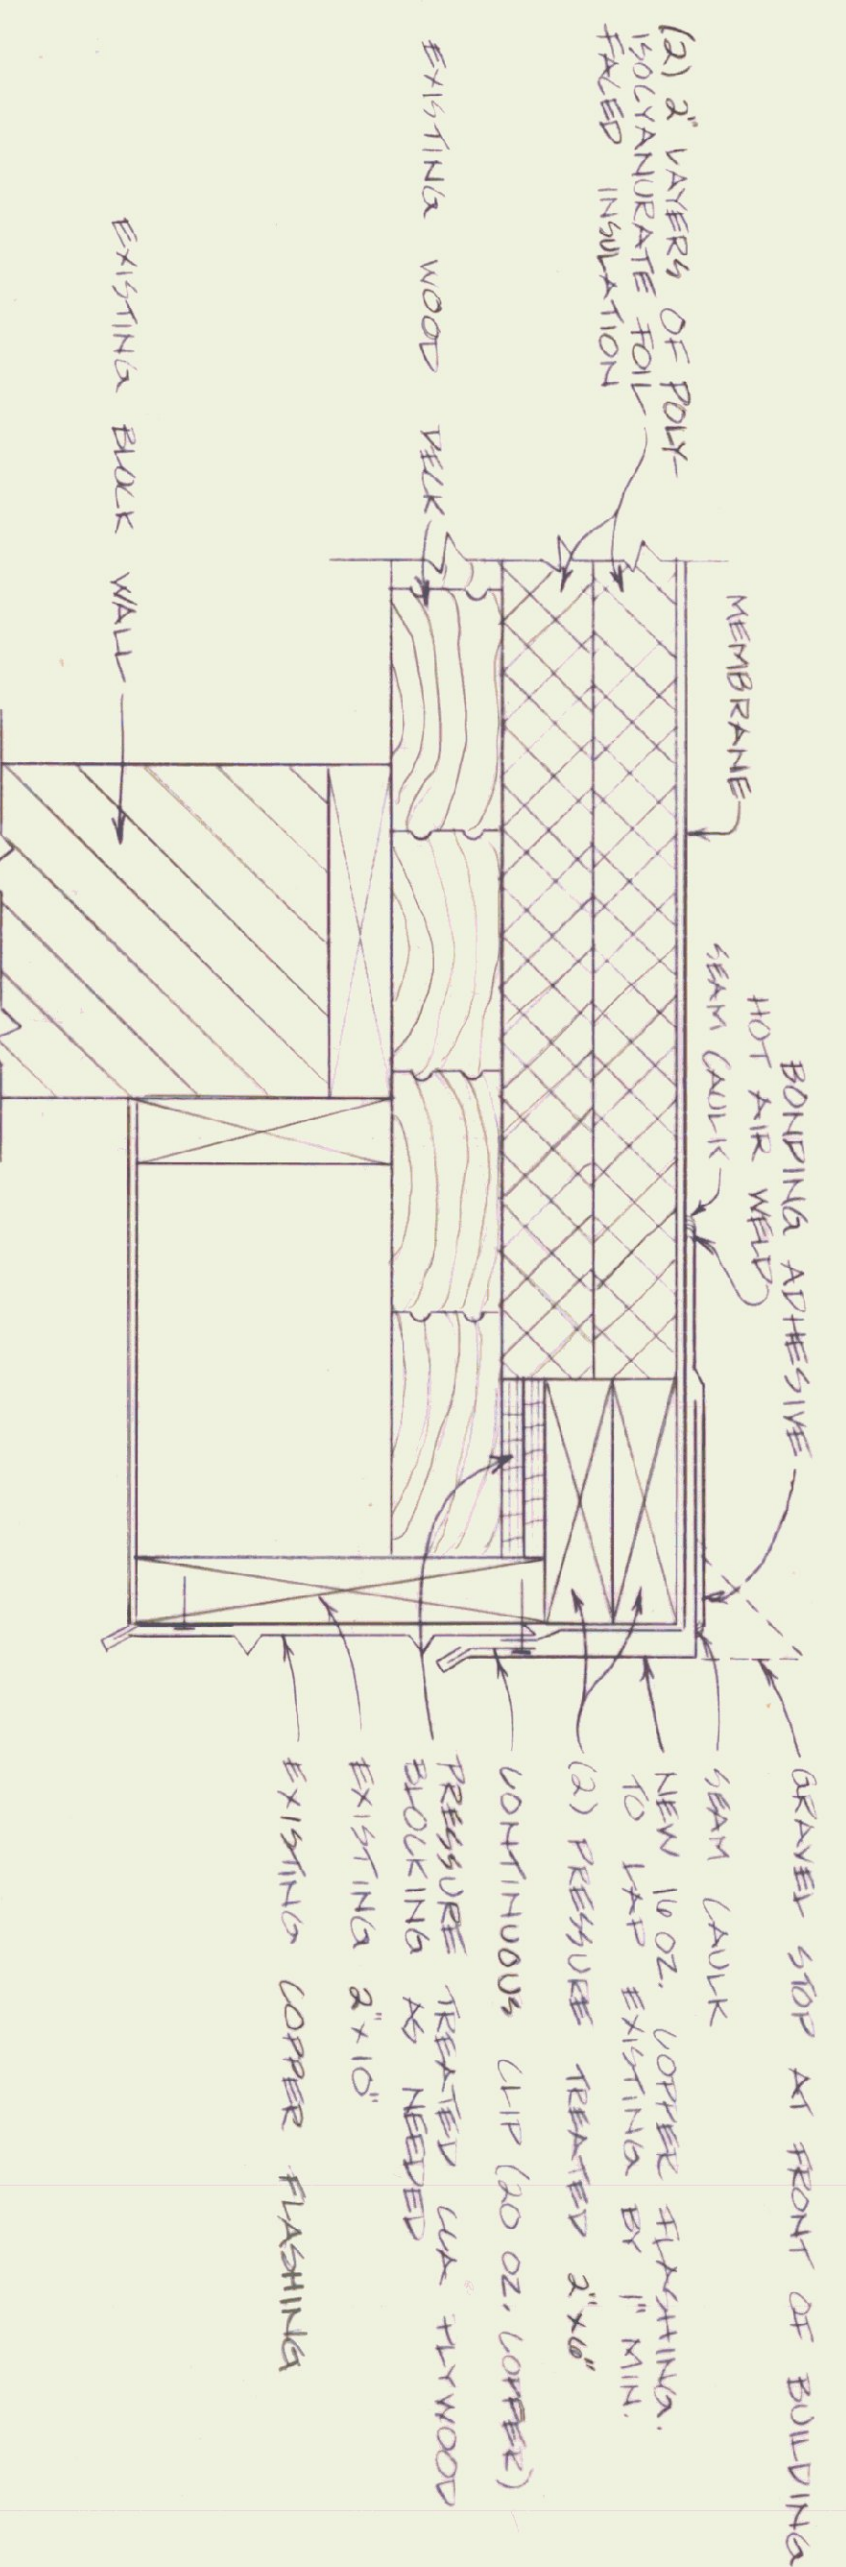

SECTION B-B ROOF DRIP EDGE
SCALE 3/4"=1'-0"

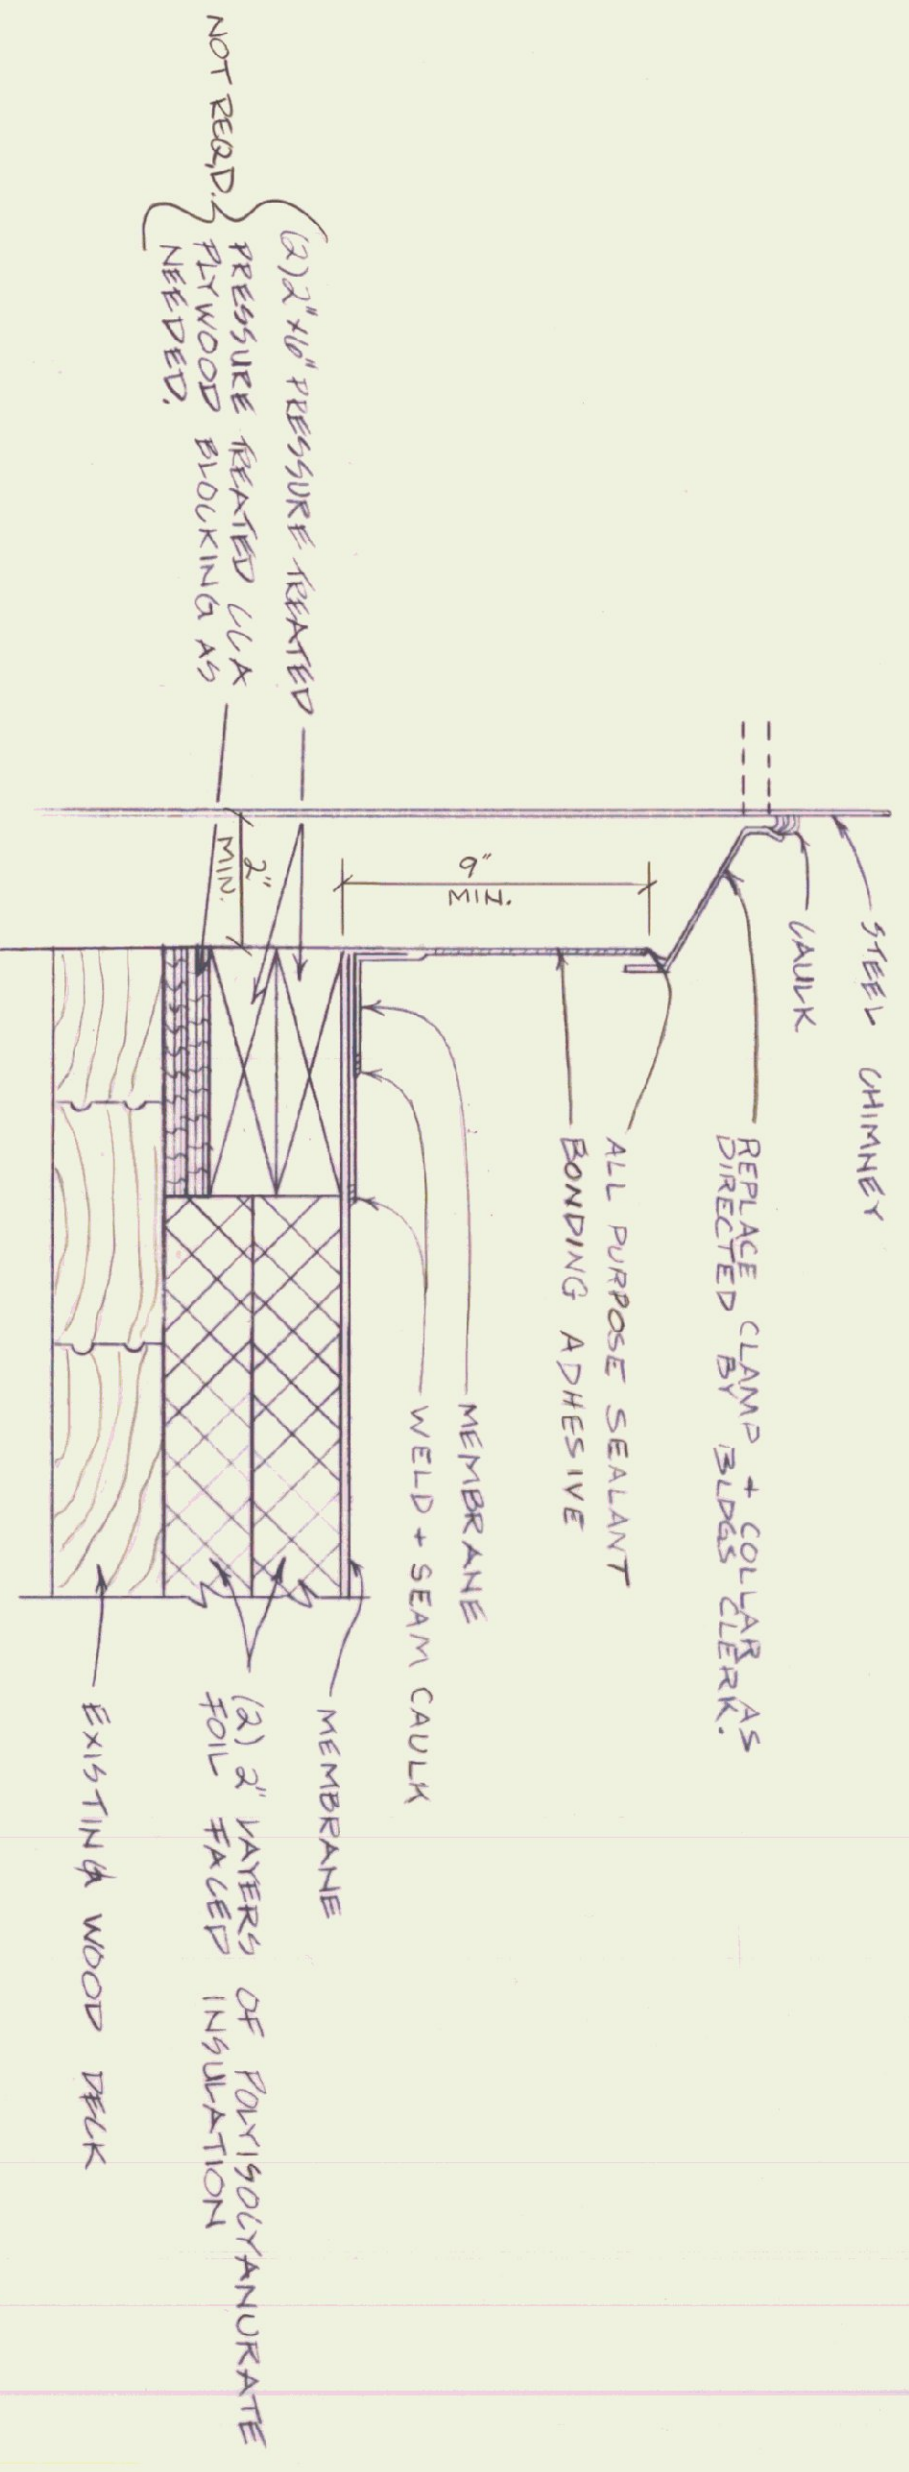


STEEL CHIMNEY DETAIL
SCALE 3/4"=1'-0"

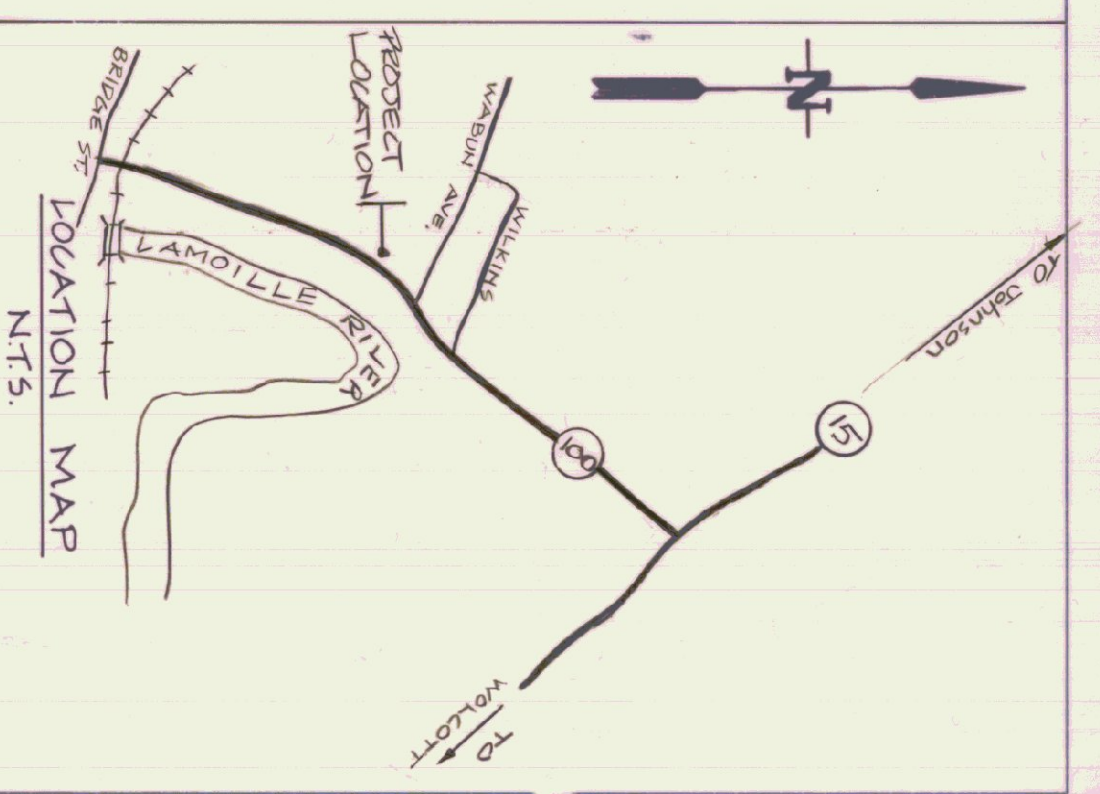


NOTES

- 1) REMOVE EXISTING ROOFING MATERIAL ABOVE WOOD DECKING. REPLACE WITH NEW EVALUATED SINGLE-PLY MEMBRANE ROOFING SYSTEM.
- 2) NO WOOD TRUCK DETERIORATION WAS OBSERVED ONCE THE WOOD TRUCK IS EXPOSED. ALL AREAS SHOWING DETERIORATION SHOULD BE REPAIRED AS DIRECTED BY BUILDING ENGINEER.

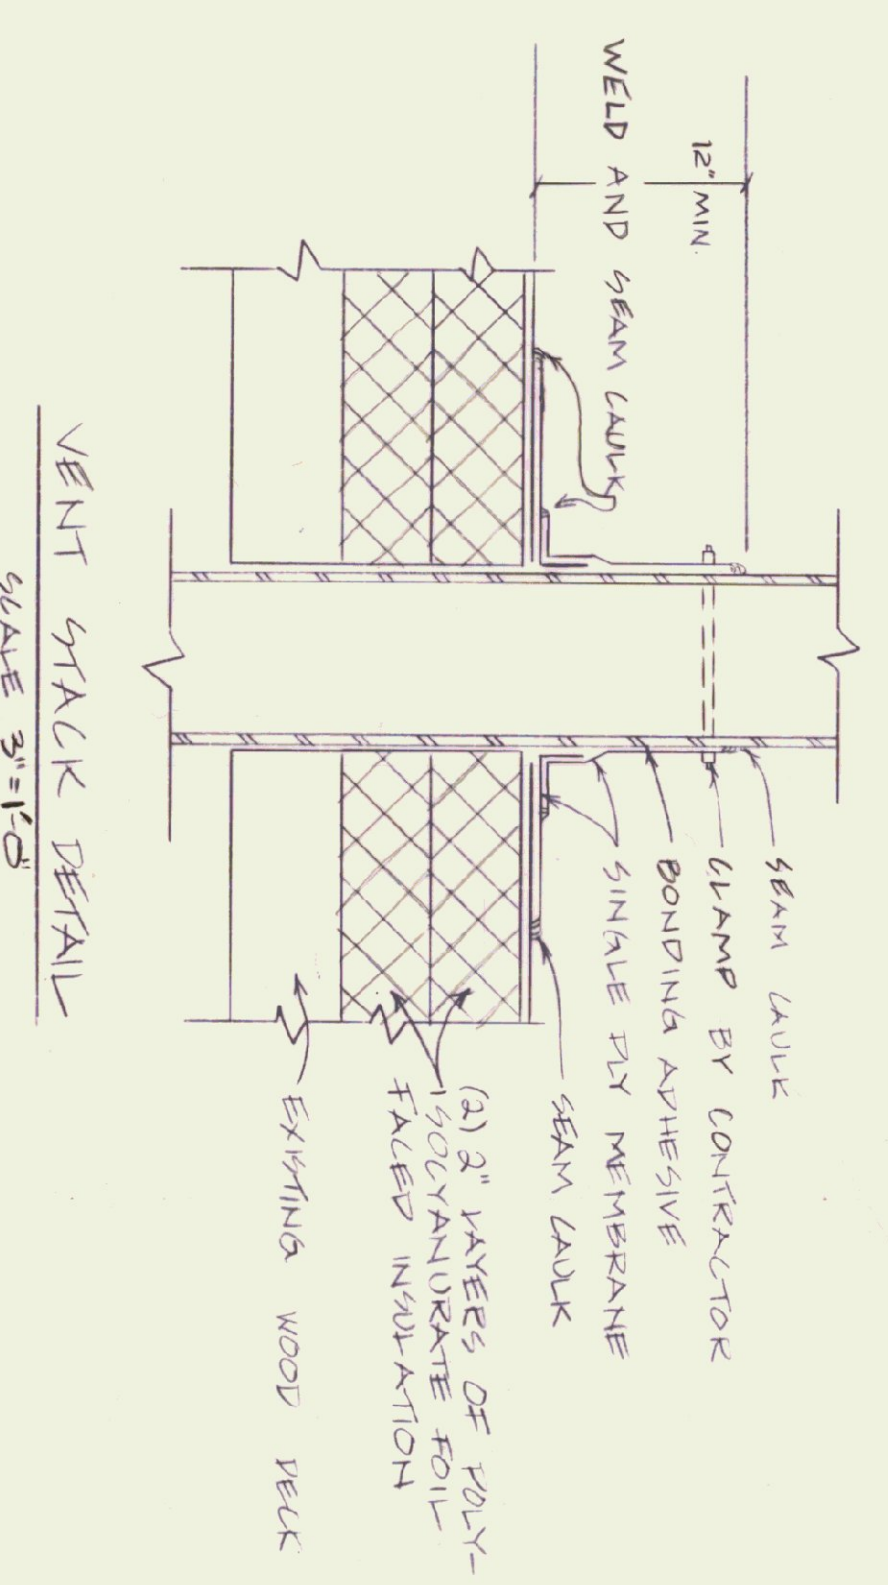

VENT STACK DETAIL
SCALE 3/4"=1'-0"

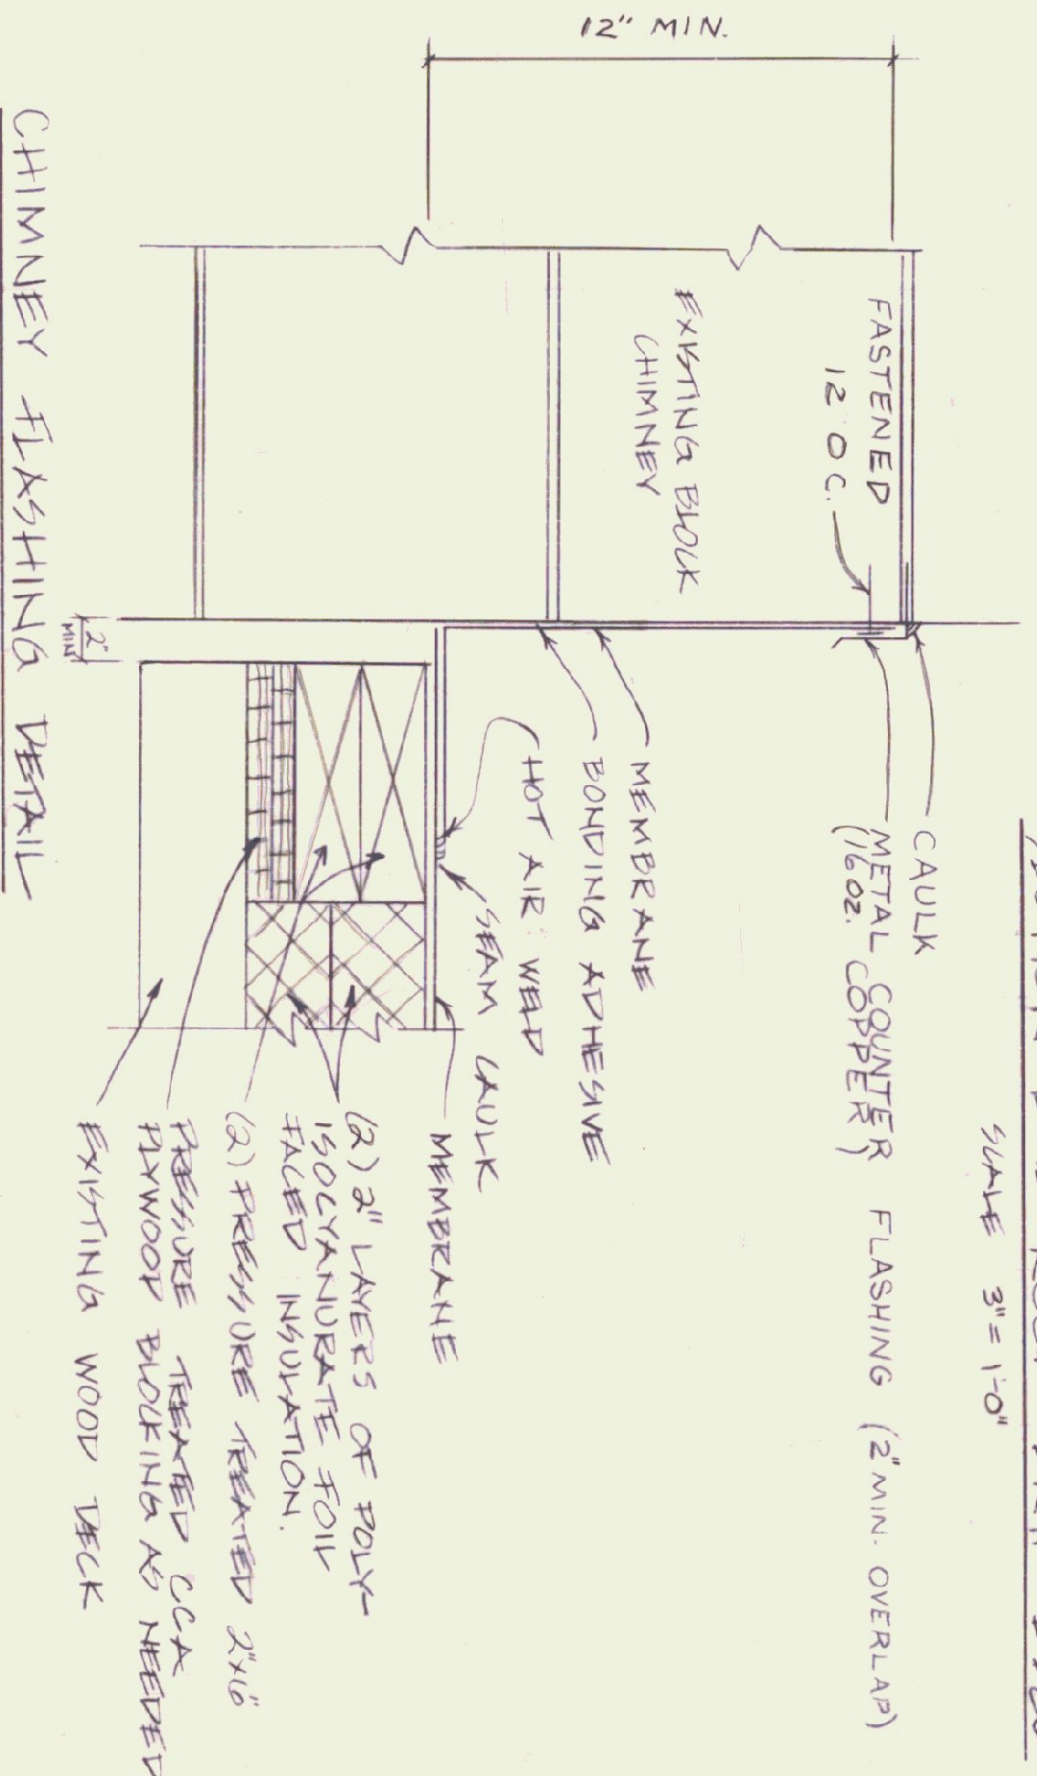

CHIMNEY FLASHING DETAIL
SCALE 3/4"=1'-0"

STATE OF VERMONT		DEPARTMENT OF STATE BUILDINGS	
AGENCY OF ADMINISTRATION		VERMONT	
MONTPELIER.			
AGENCY OF TRANSPORTATION			
MORRISVILLE & BAY GARAGE			
REROOFING PROJECT			
MORRISVILLE, VERMONT			
DATE	SCALE	REVISIONS	DWG NO.
9-18-86	AS NOTED		R-1
DRAWN BY	APPROVED BY		
E. METEBAUDT	FRANK		
		1 OF 1	