


SITE PLAN
 1/20'
 DISTANCES ARE APPROXIMATE

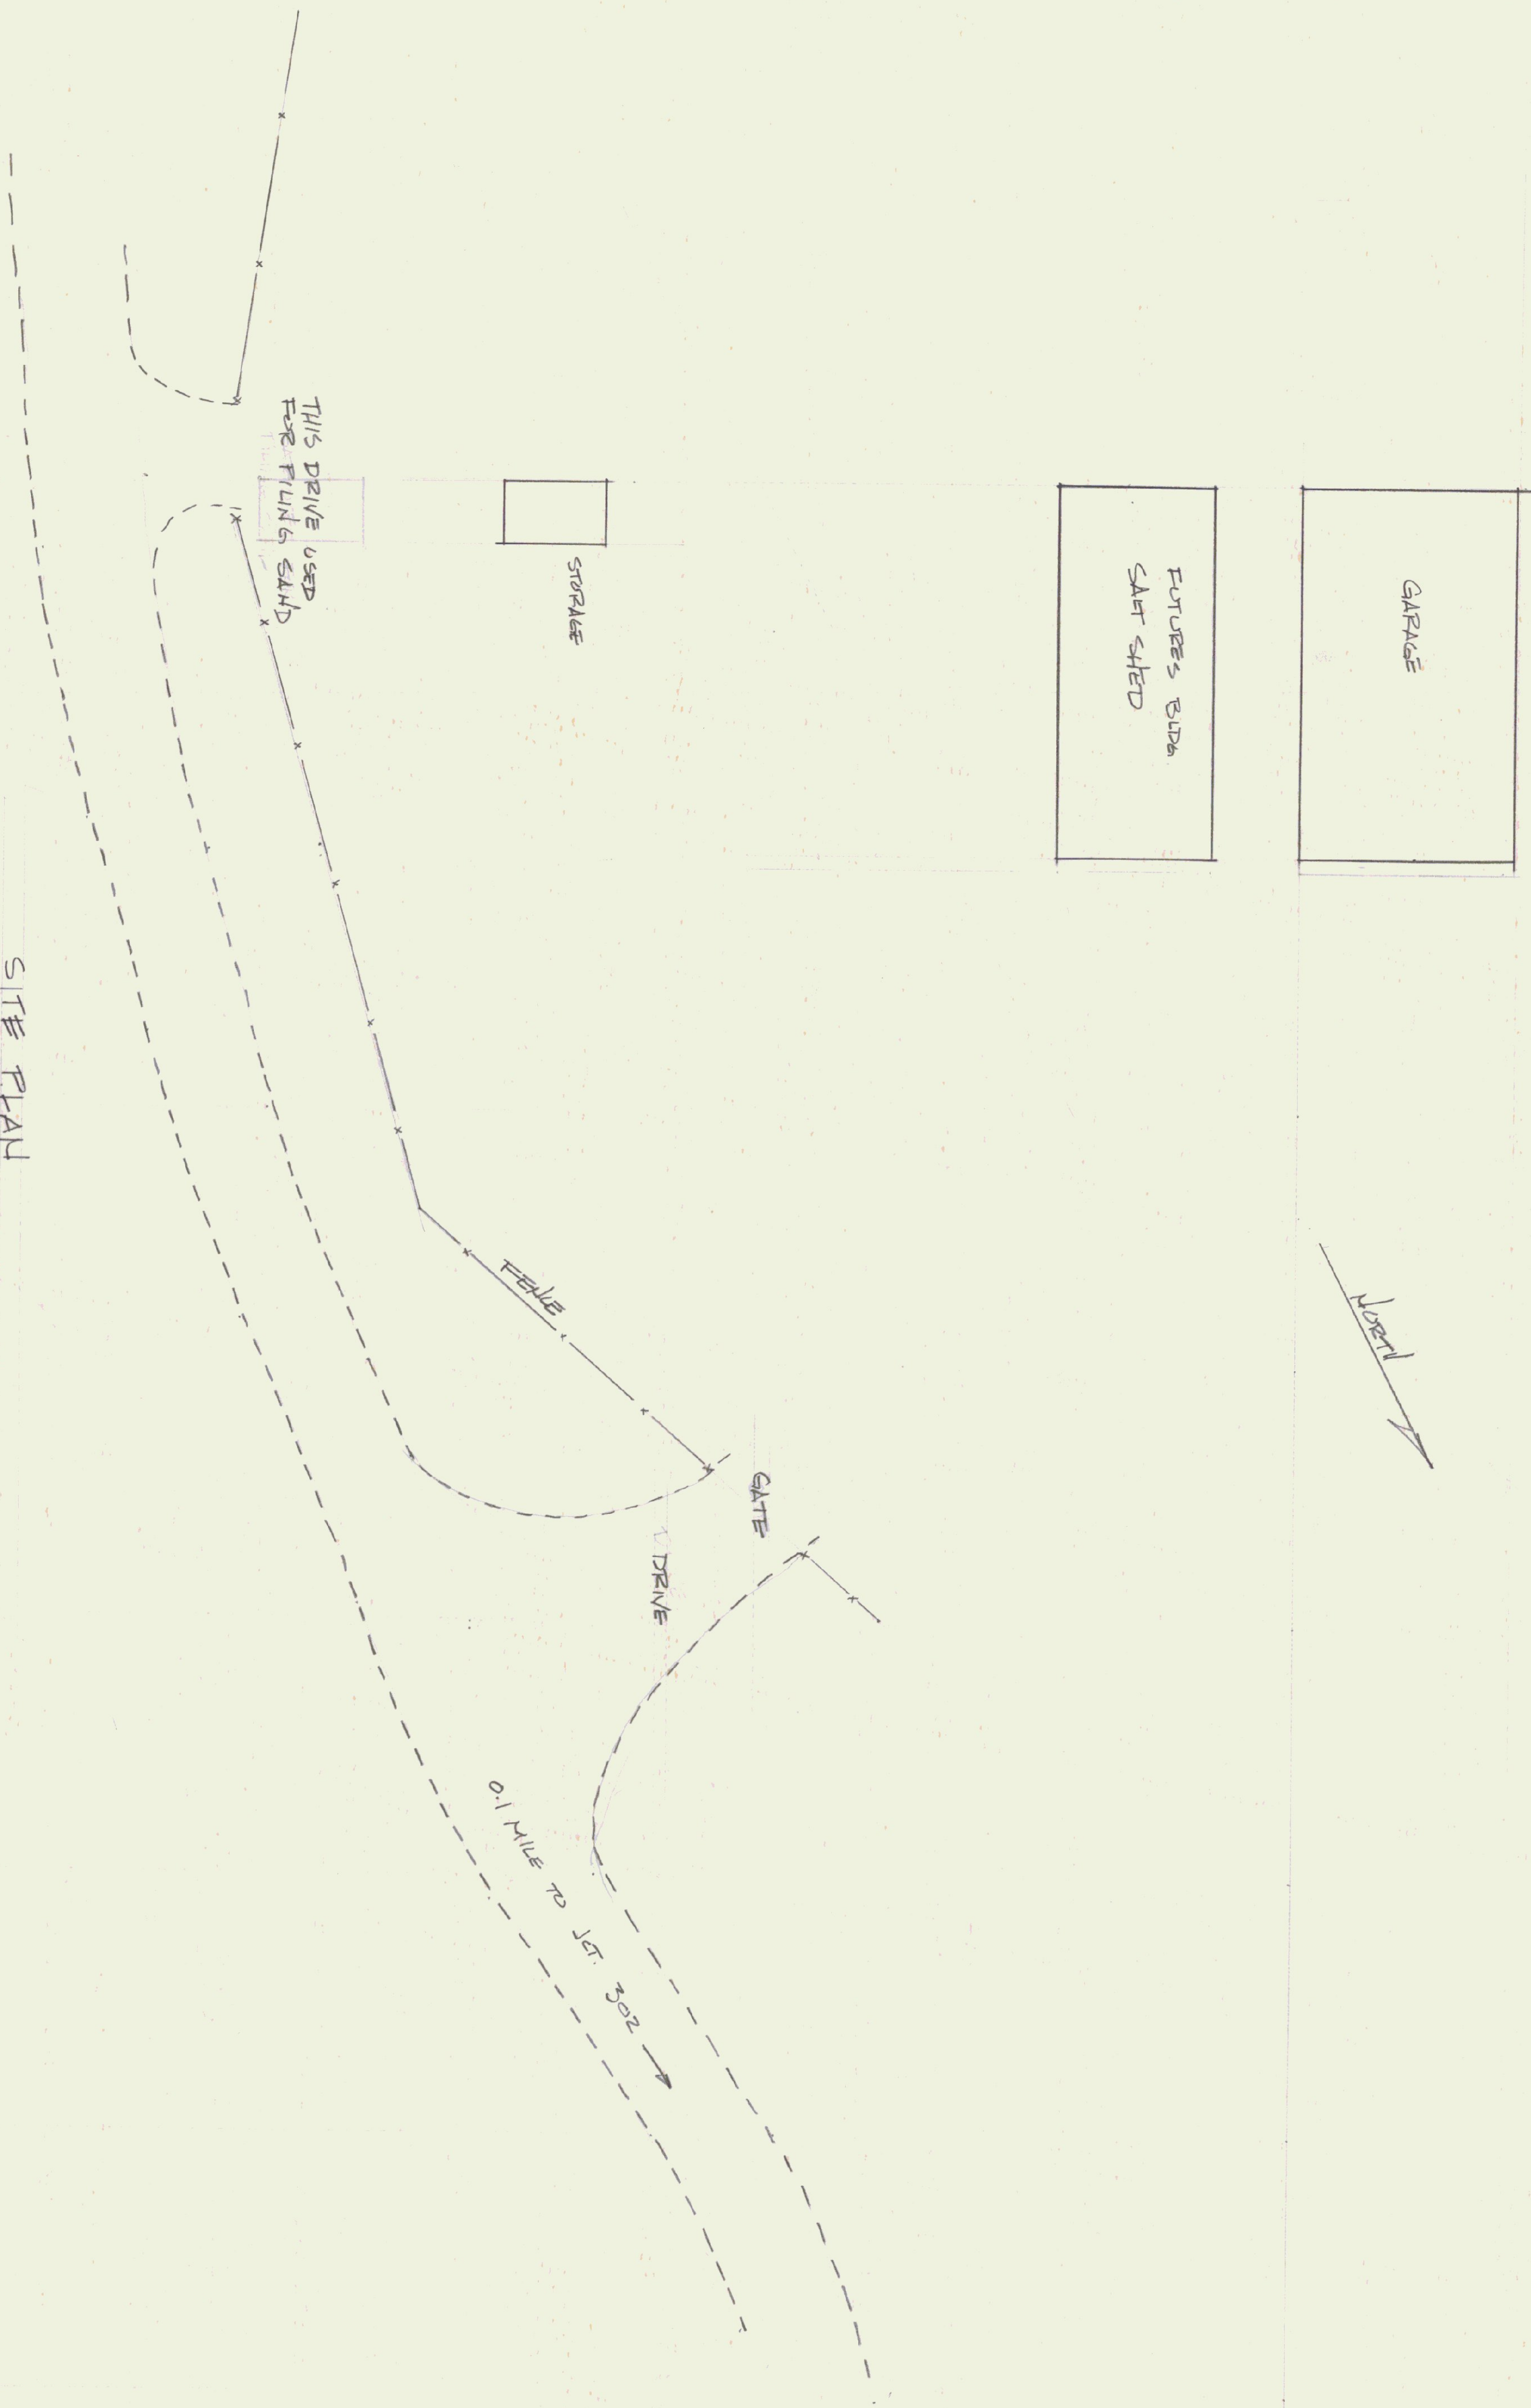

STATE OF VERMONT			
DIVISION OF STATE BUILDINGS			
AGENCY OF ADMINISTRATION			
MONTPELLIER, VERMONT			
AGENCY OF TRANSPORTATION			
HIGHLAY GARAGE SITE			
ORANGE, VERMONT			
DATE:	SCALE:	REVISIONS:	DWG. NO.
JAN. 1984	1" = 20'		
DRAWN BY:	APPROVED BY:		
S. E.			