



UNDERDRAIN PIPE SECTION
NTS

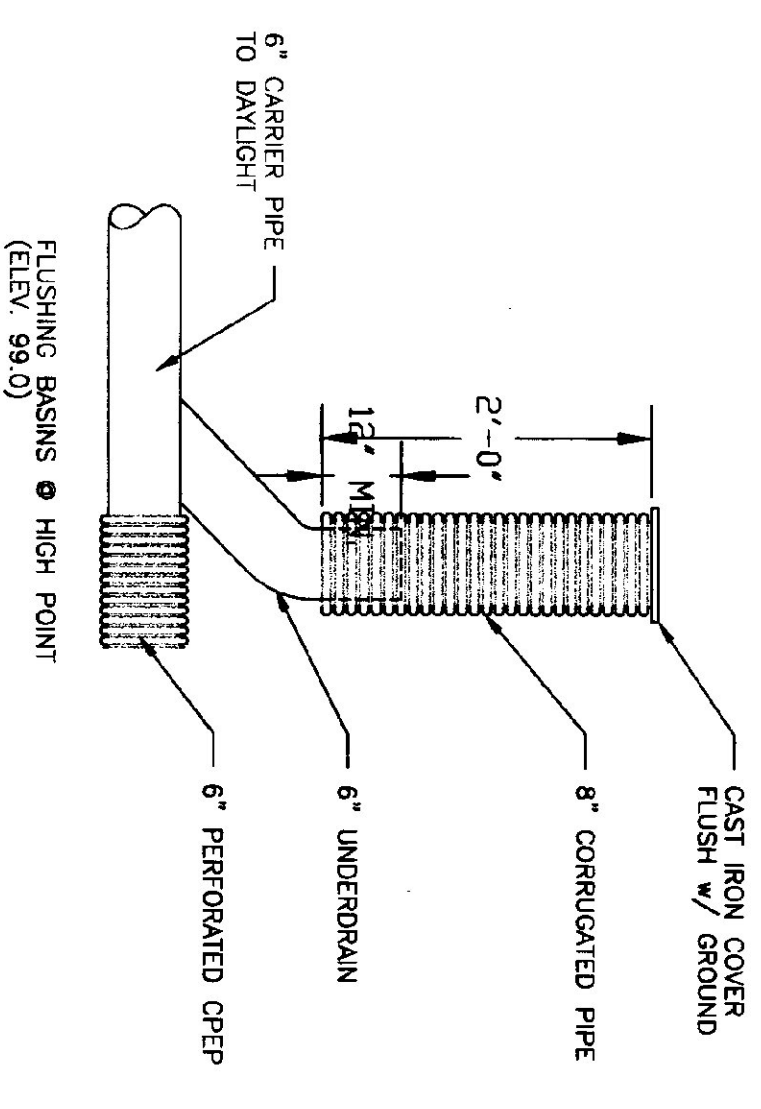

UNDERDRAIN FLUSHING BASIN DETAIL
NTS

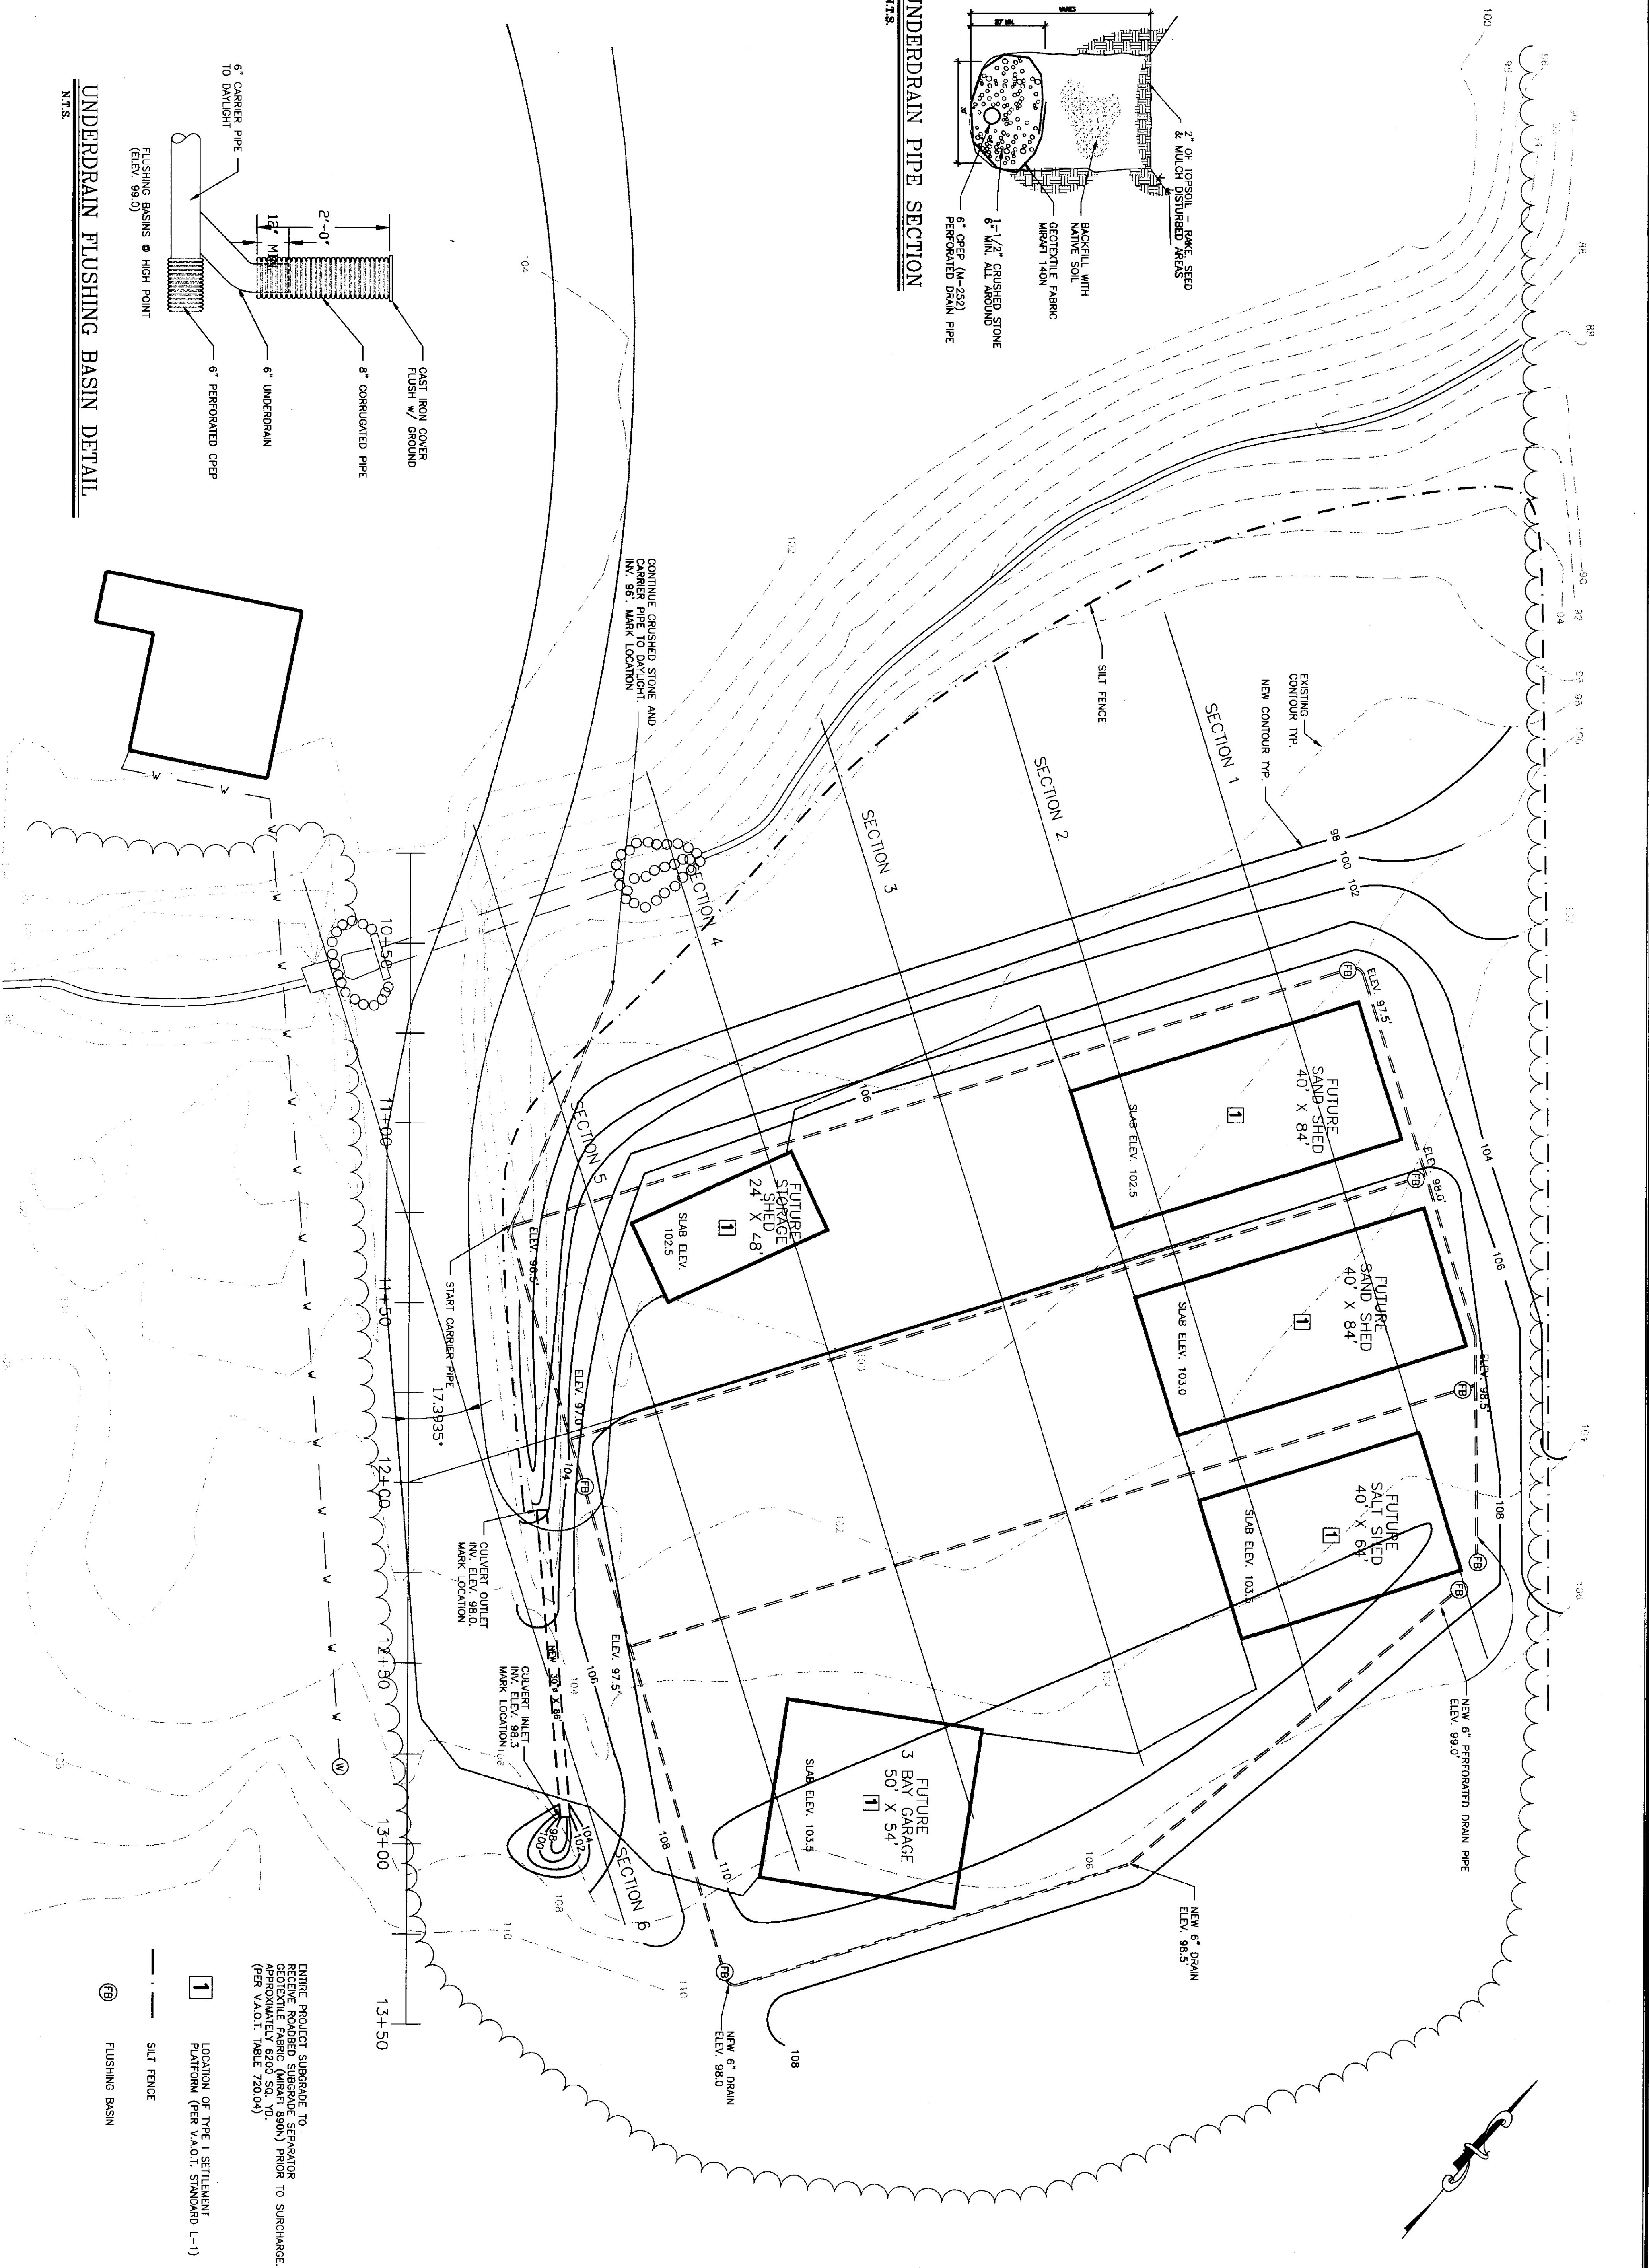

ENTIRE PROJECT SUBGRADE TO RECEIVE ROUGHED SUBGRADE SEPARATOR AND UNDERDRAIN SYSTEM SHALL BE APPROXIMATELY 6.00' BELOW FINISH (PER V.A.O.T. TABLE 720.04)

- 1 LOCATION OF TYPE 1 SETTLEMENT PLATFORM (PER V.A.O.T. STANDARD L-1)
- ⊗ SILT FENCE
- ⊕ FLUSHING BASIN

WAITSFIELD SITE PRE-LOAD SITE PLAN	SCALE: 1" = 20'-0"	REVISIONS
	DATE: OCT. 1998	
	DRAWN BY: G. D. NORWOOD	
	APPR. BY: <i>[Signature]</i>	

WAITSFIELD A.O.T. GARAGE SITE
 SURCHARGE PLAN
 SITE PLAN
 WAITSFIELD, VERMONT



STATE OF VERMONT
 Department of Buildings
 and General Services
 Agency of Administration
 Montpelier, Vermont

