


State of Vermont
Department of Buildings & General Services
SITE DEVELOPMENT
A.O.T. COMPLEX
Waitsfield, Vermont

AGENCY OF ADMINISTRATION
DEPT. OF BUILDINGS & GENERAL SERVICES
2 GOVERNOR AIKEN AVENUE
MONTPELIER, VERMONT 05633-5801
THOMAS W. TORTI, COMMISSIONER

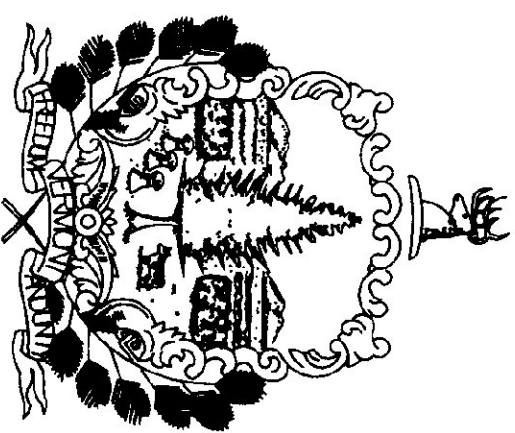


Howard Dean, M.D.
Governor

October, 1998


SP-1 SITE PLAN
SP-2 PROFILES

INDEX OF SHEETS


AGENCY OF TRANSPORTATION
133 STATE STREET
MONTPELIER, VERMONT 05633-5001
GLENN GERSHANECK, SECRETARY

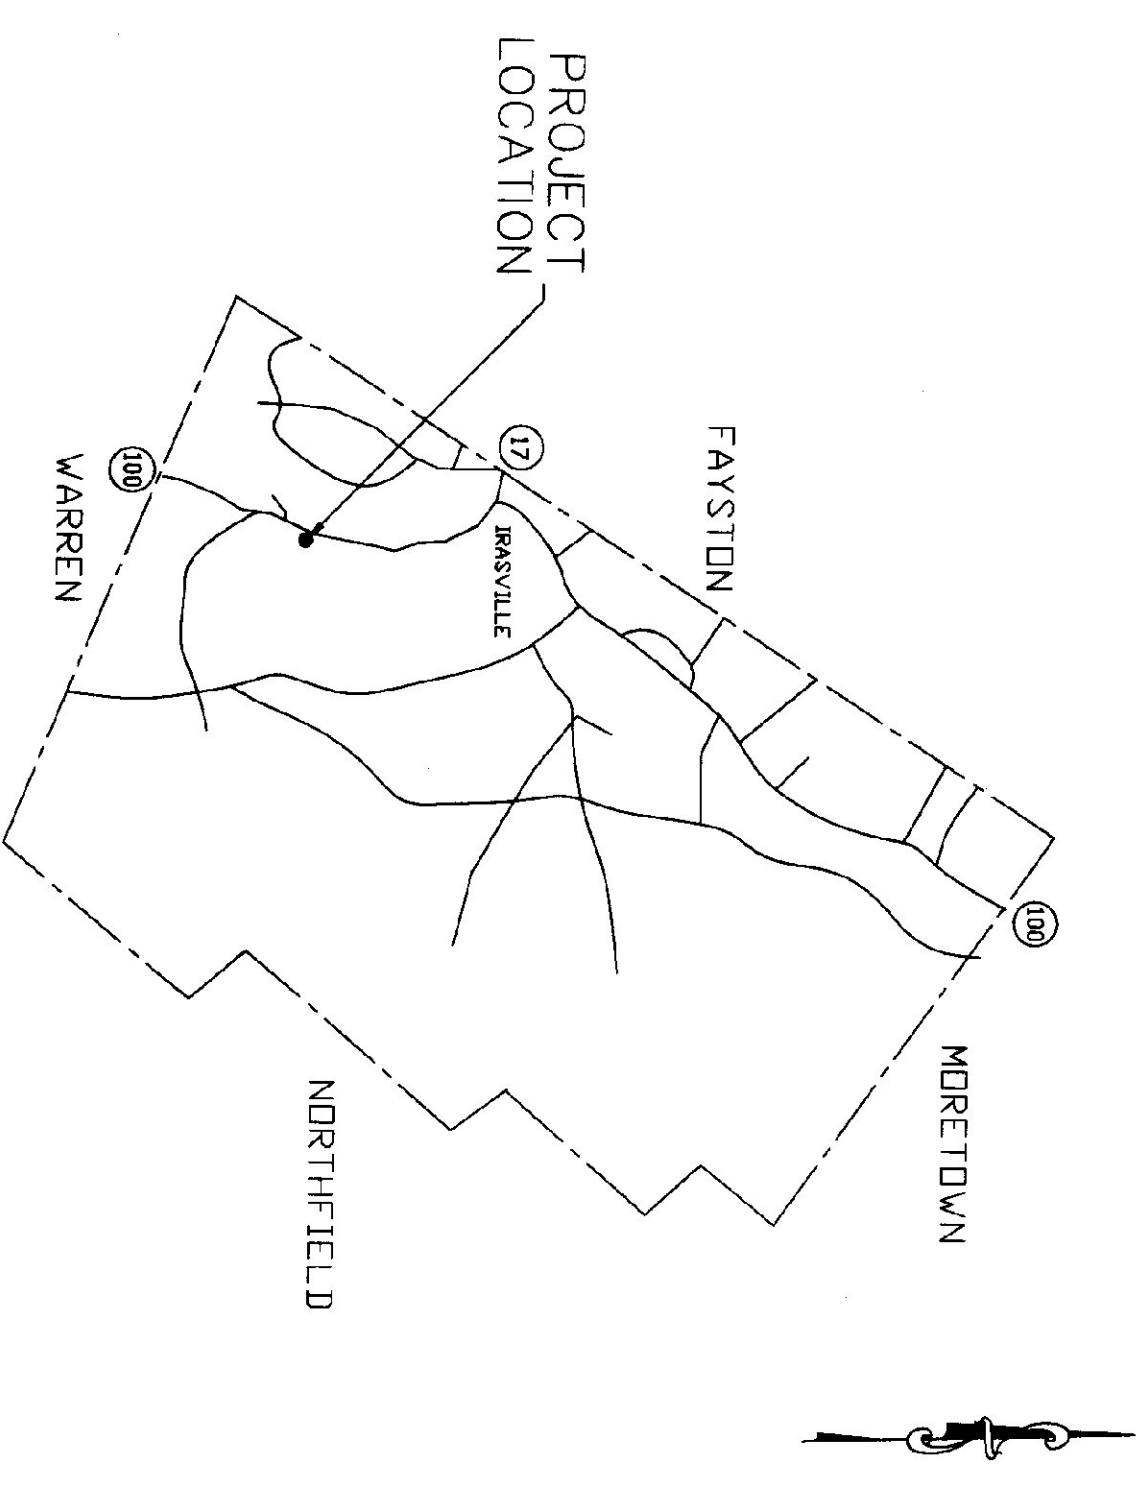


PROJECT LOCATION

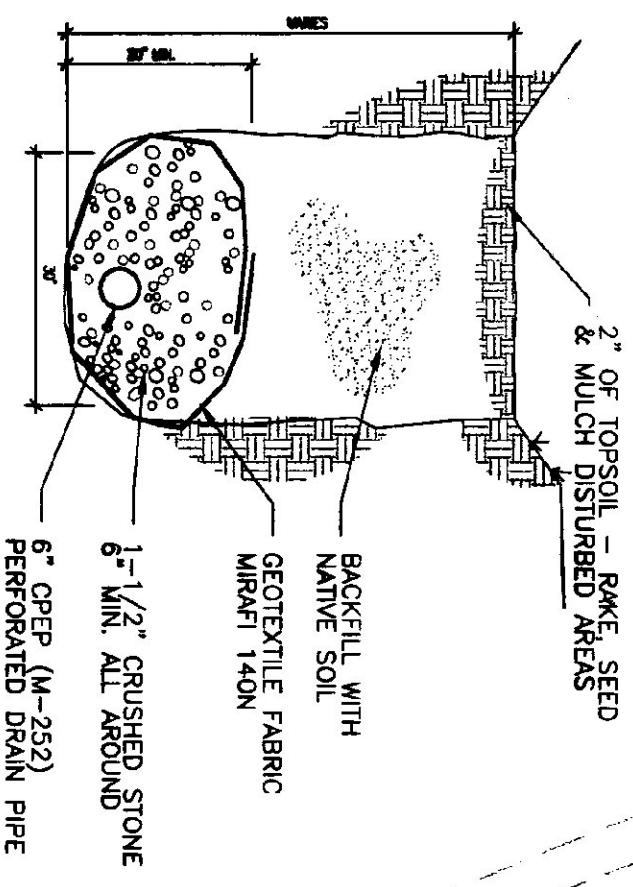

UNDERDRAIN PIPE SECTION
NTS

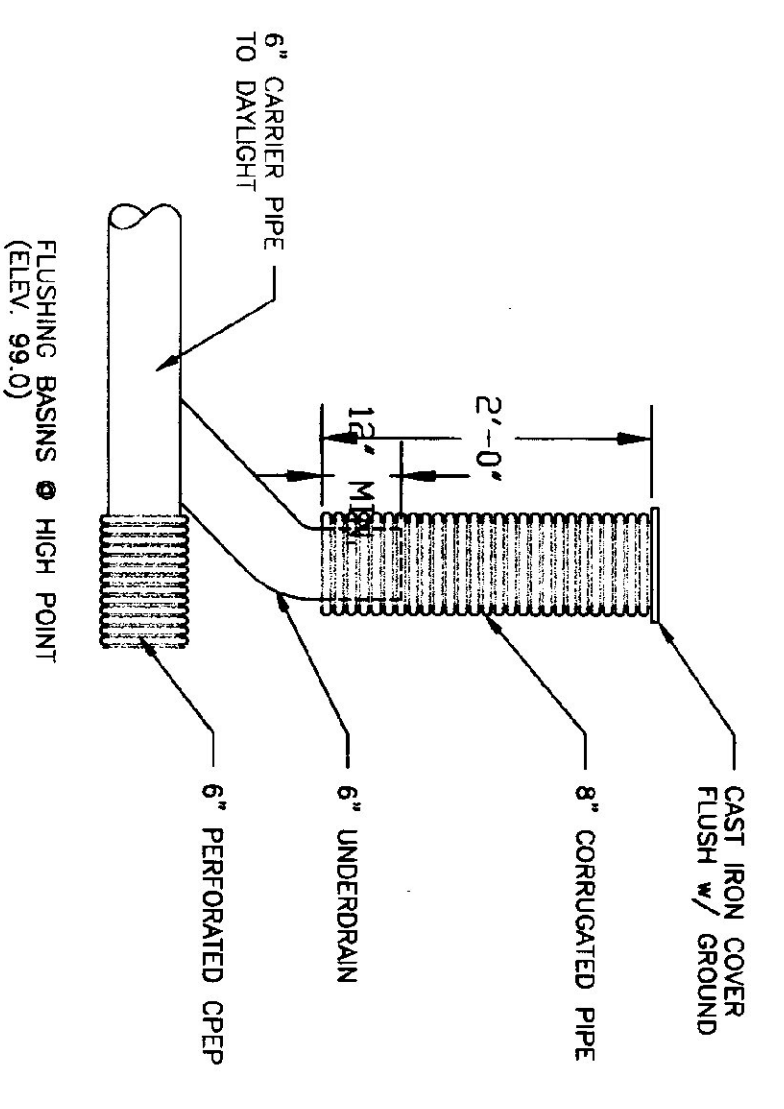

UNDERDRAIN FLUSHING BASIN DETAIL
NTS

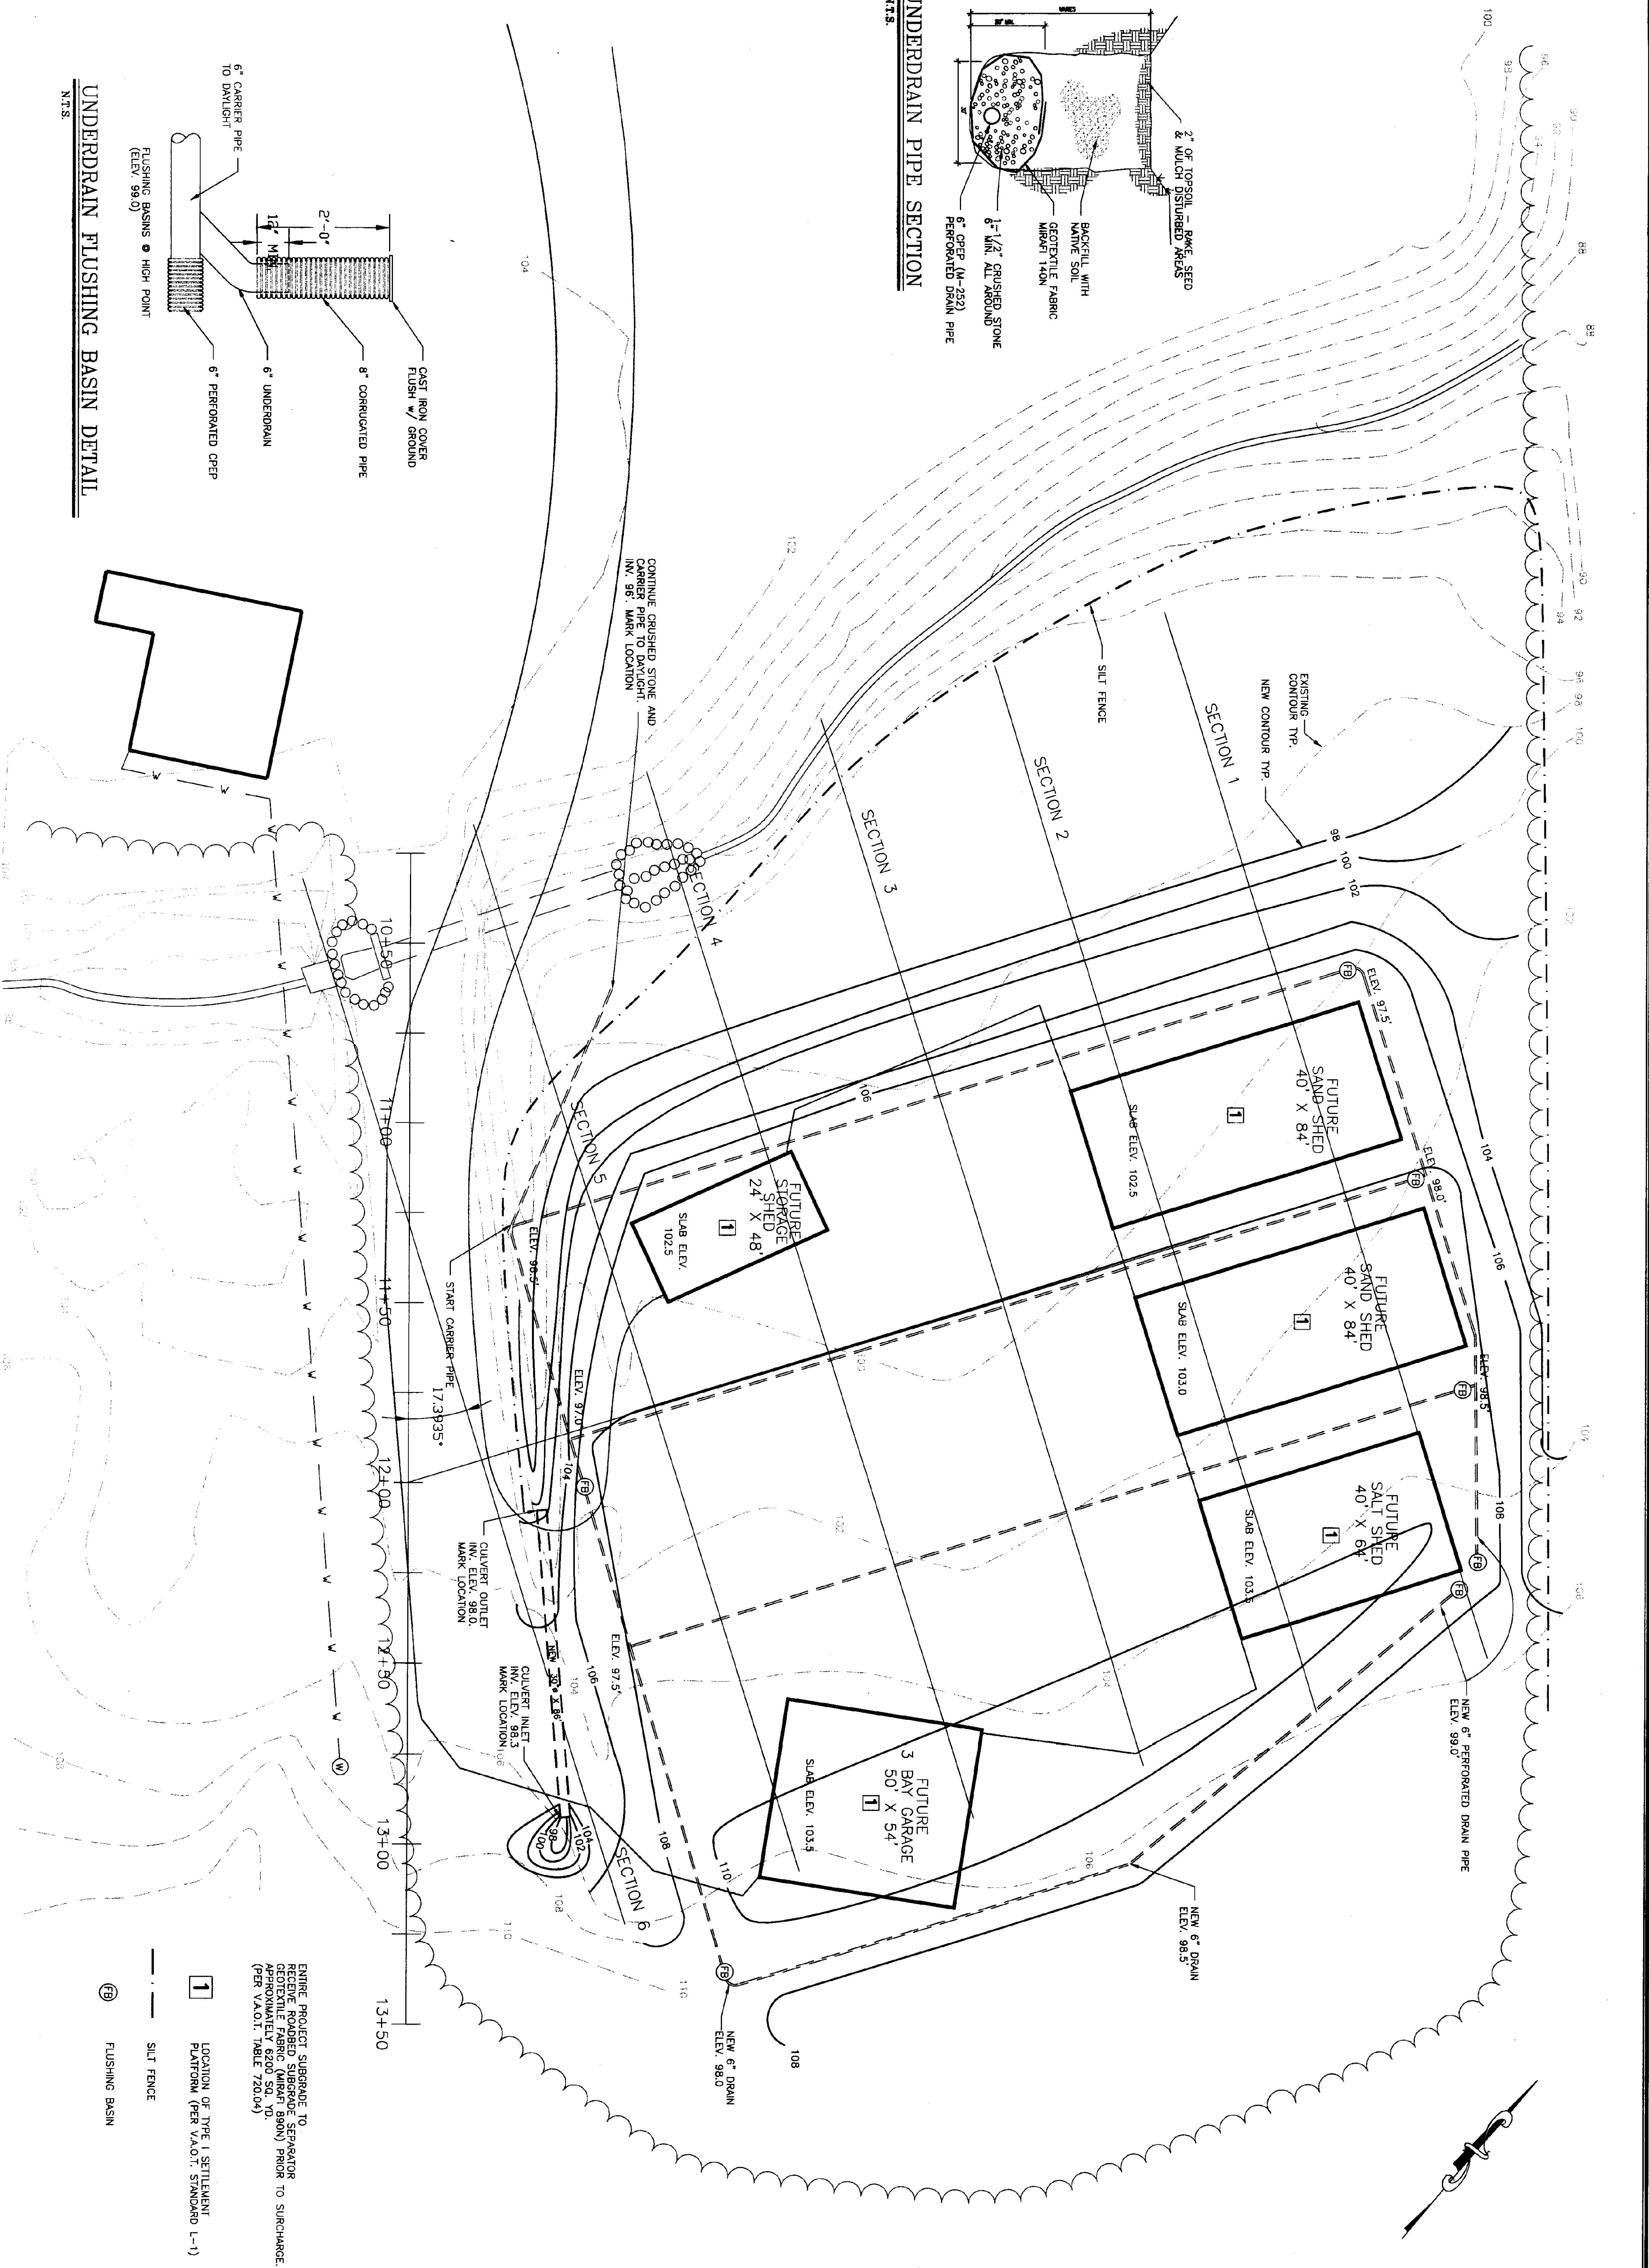

ENTIRE PROJECT SUBGRADE TO RECEIVE ROUGHED SUBGRADE SEPARATOR APPROXIMATELY 600' FROM V.O. (PER V.A.O.T. TABLE 720.04)

- 1 LOCATION OF TYPE 1 SETTLEMENT PLATFORM (PER V.A.O.T. STANDARD L-1)
- ⊗ SILT FENCE
- ⊕ FLUSHING BASIN







WAITSFIELD SITE PRE-LOAD SITE PLAN	SCALE: 1" = 20'-0"	REVISIONS
	DATE: OCT. 1998	
	DRAWN BY: G. D. NORWOOD	
	APPR. BY: <i>[Signature]</i>	

WAITSFIELD A.O.T. GARAGE SITE
 SURCHARGE PLAN
 SITE PLAN
 WAITSFIELD, VERMONT



STATE OF VERMONT
 Department of Buildings
 and General Services
 Agency of Administration
 Montpelier, Vermont



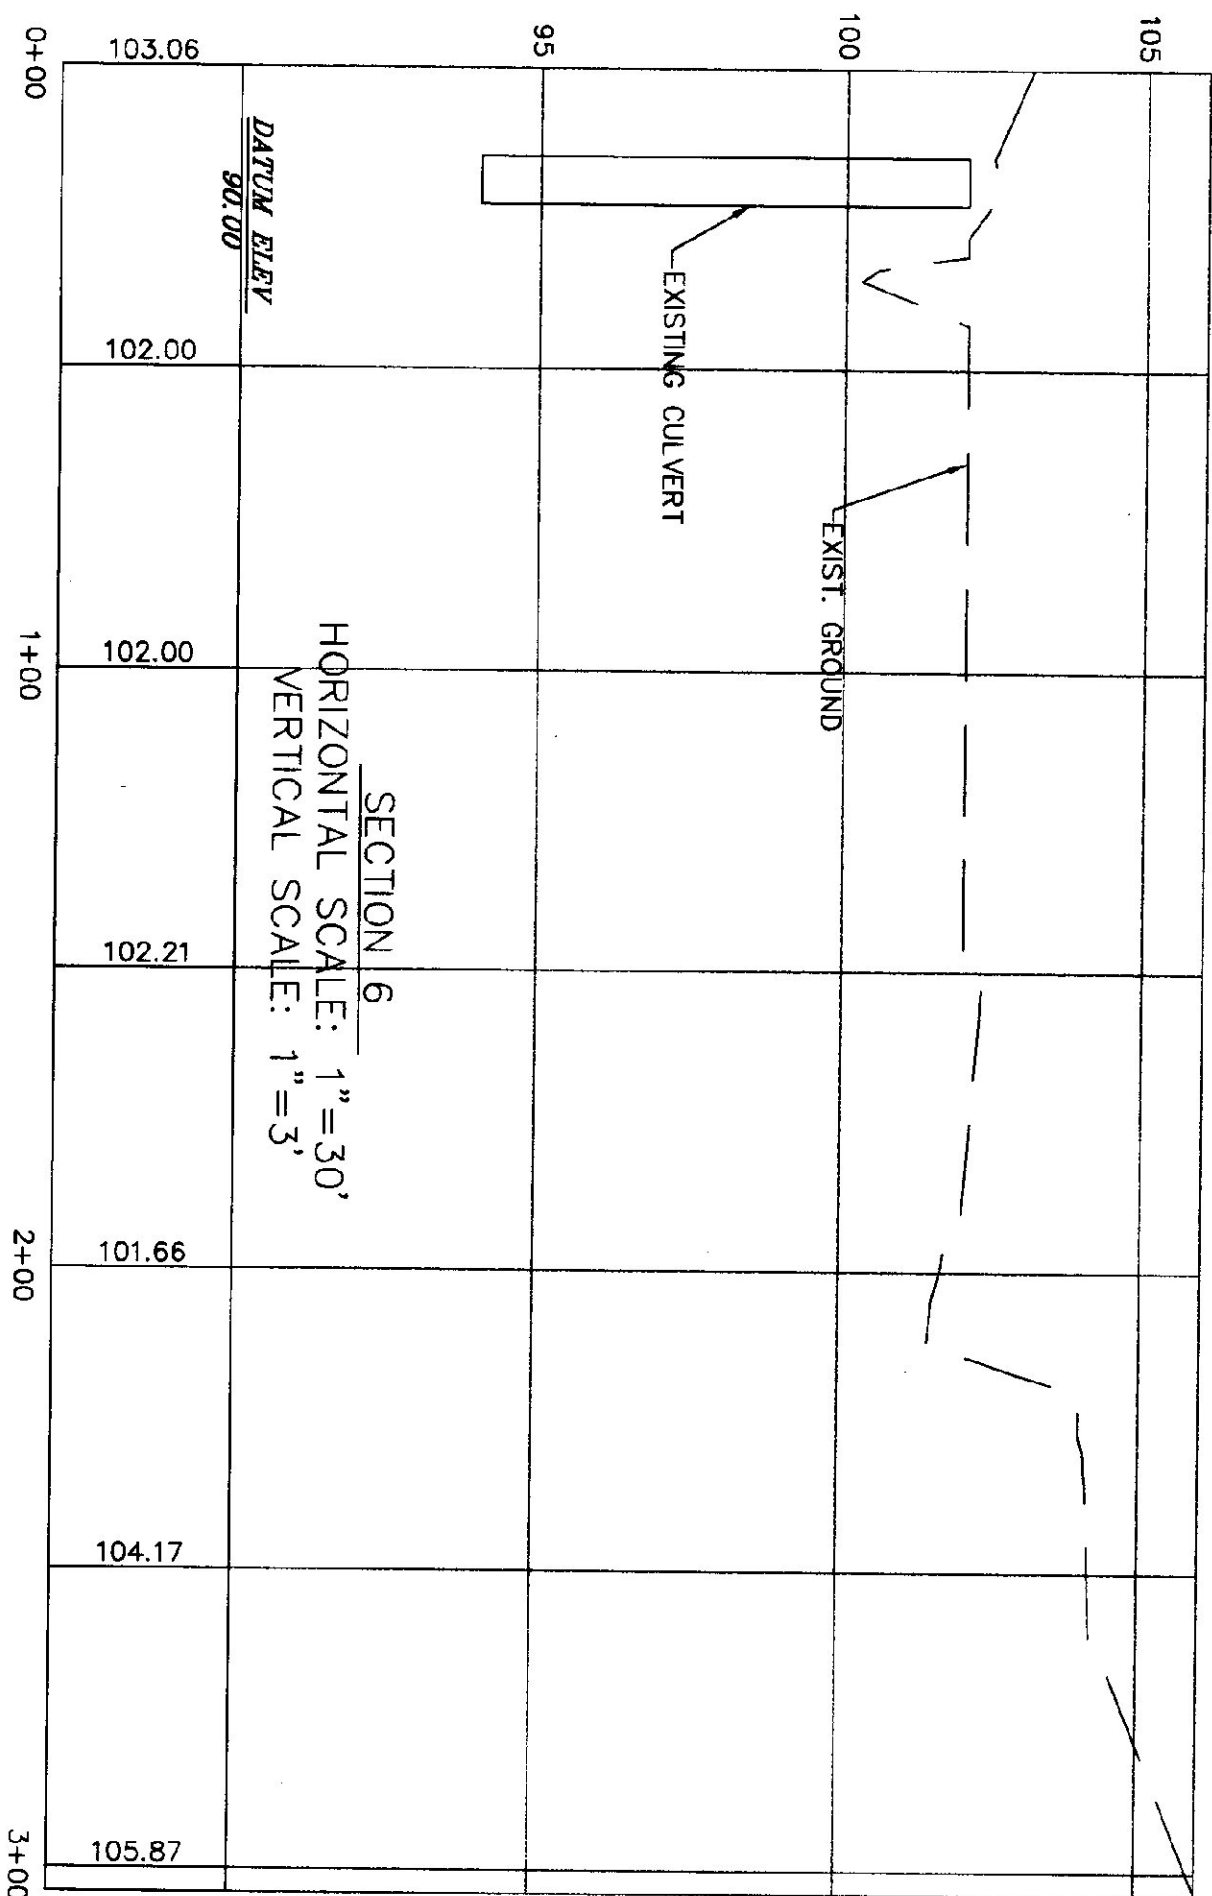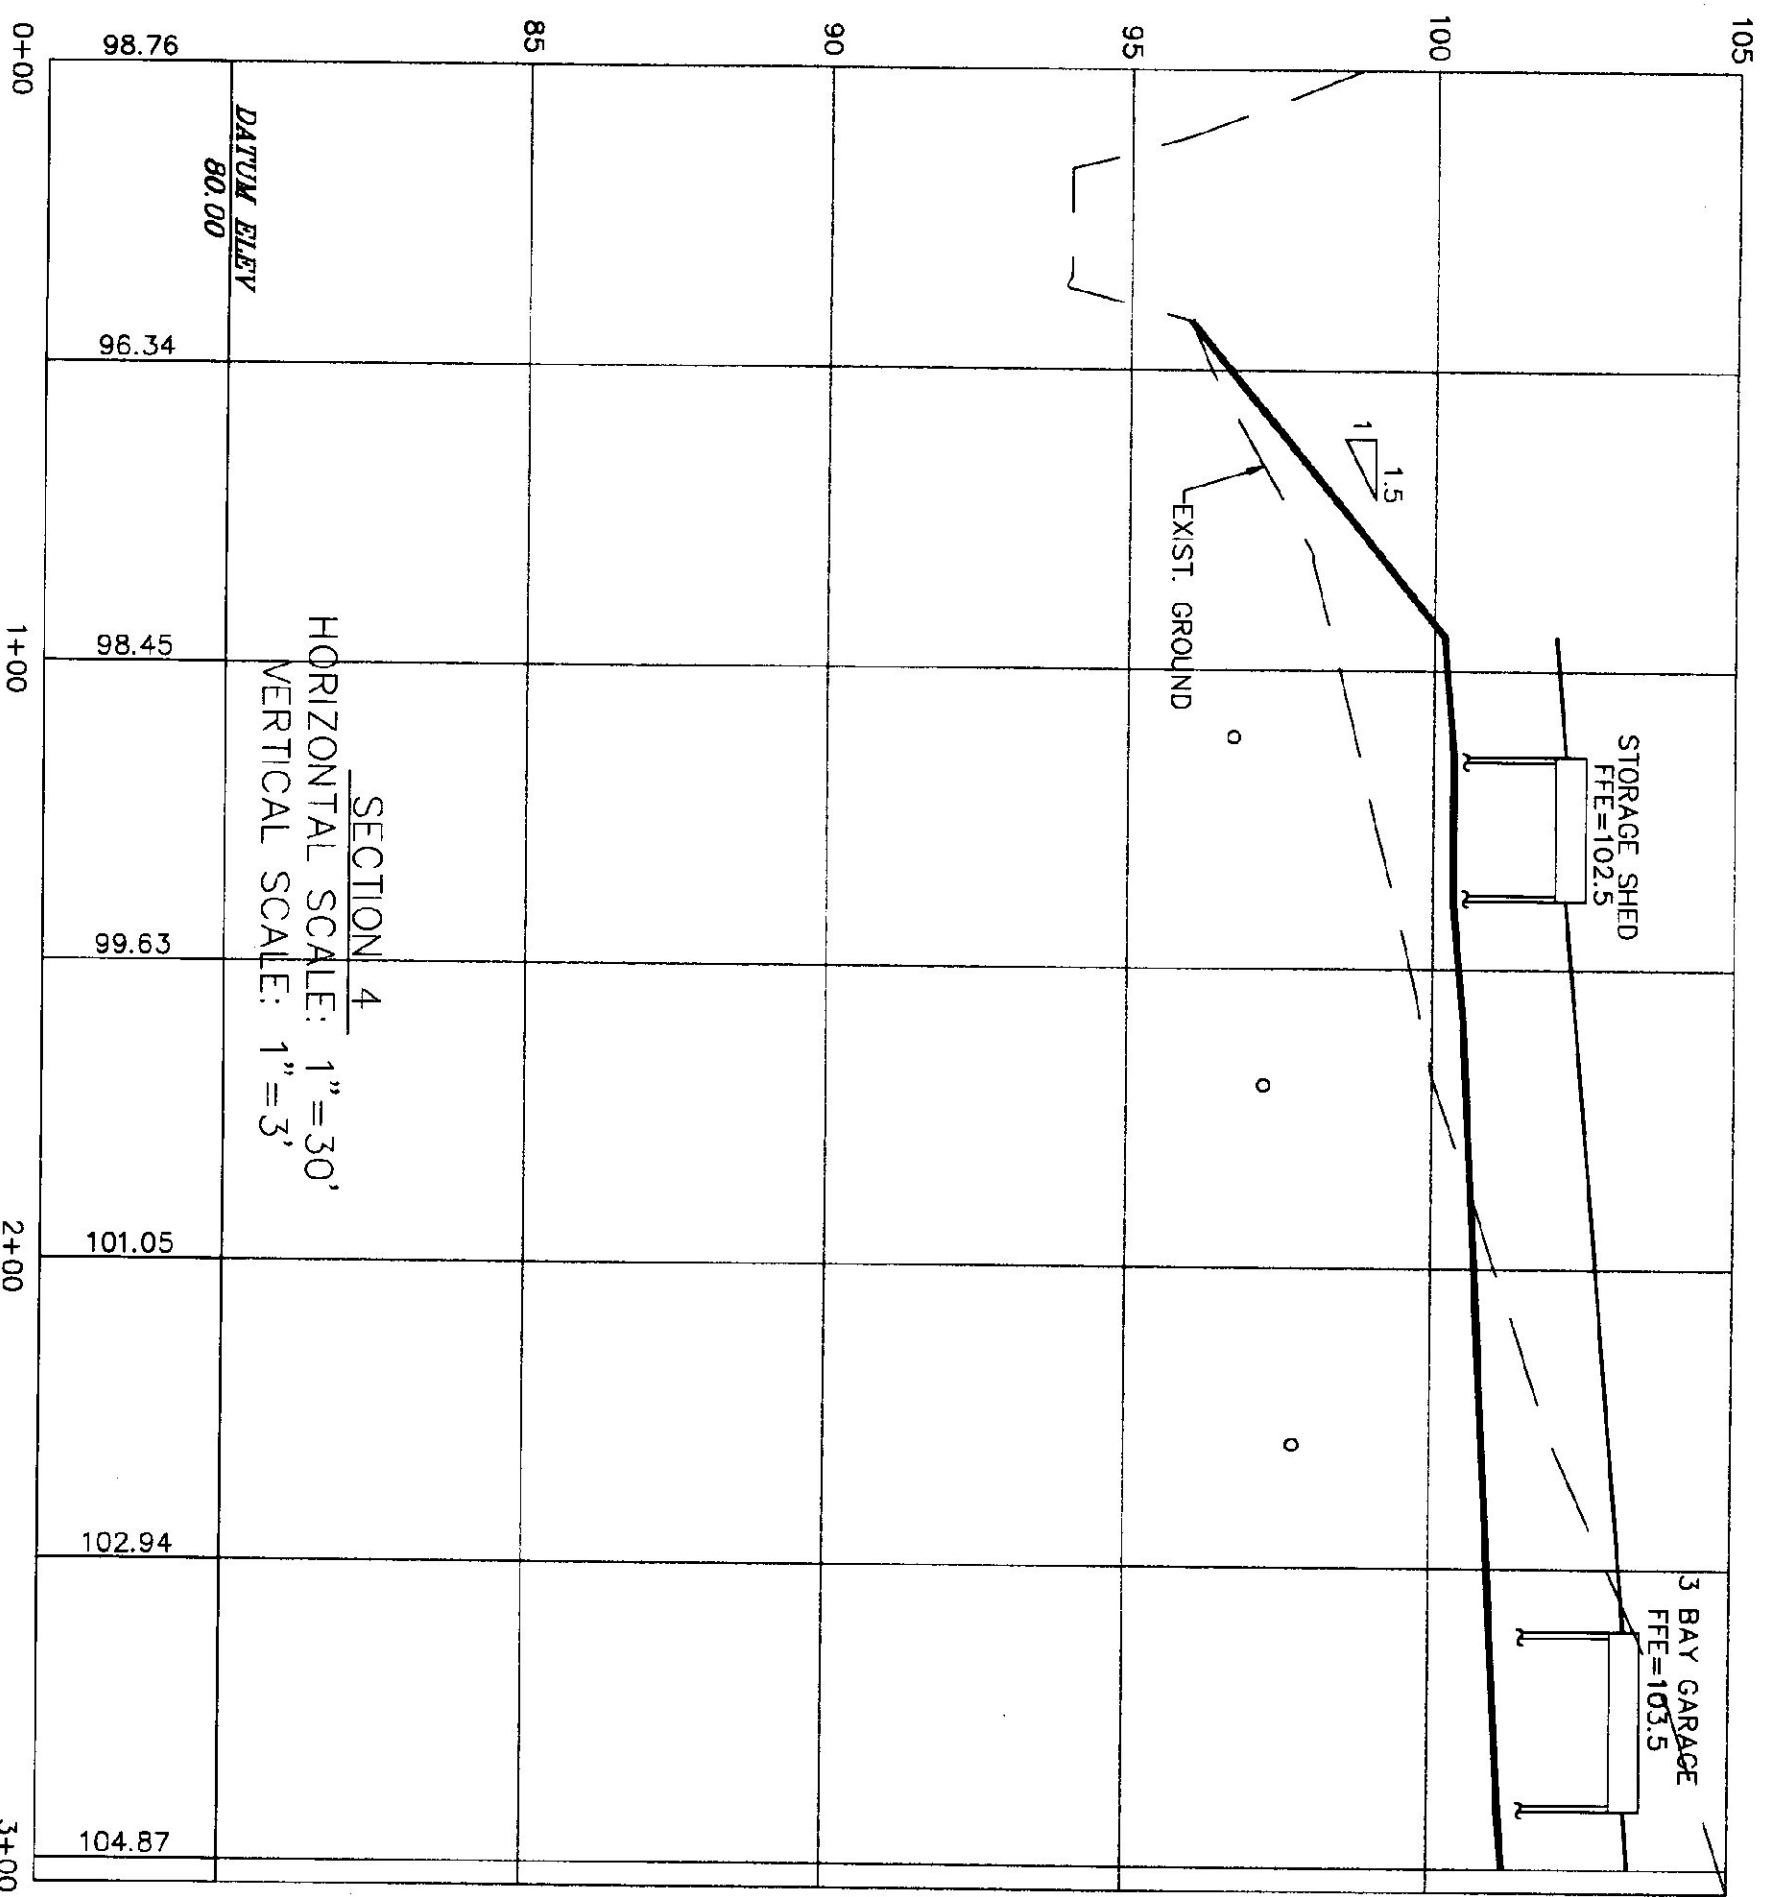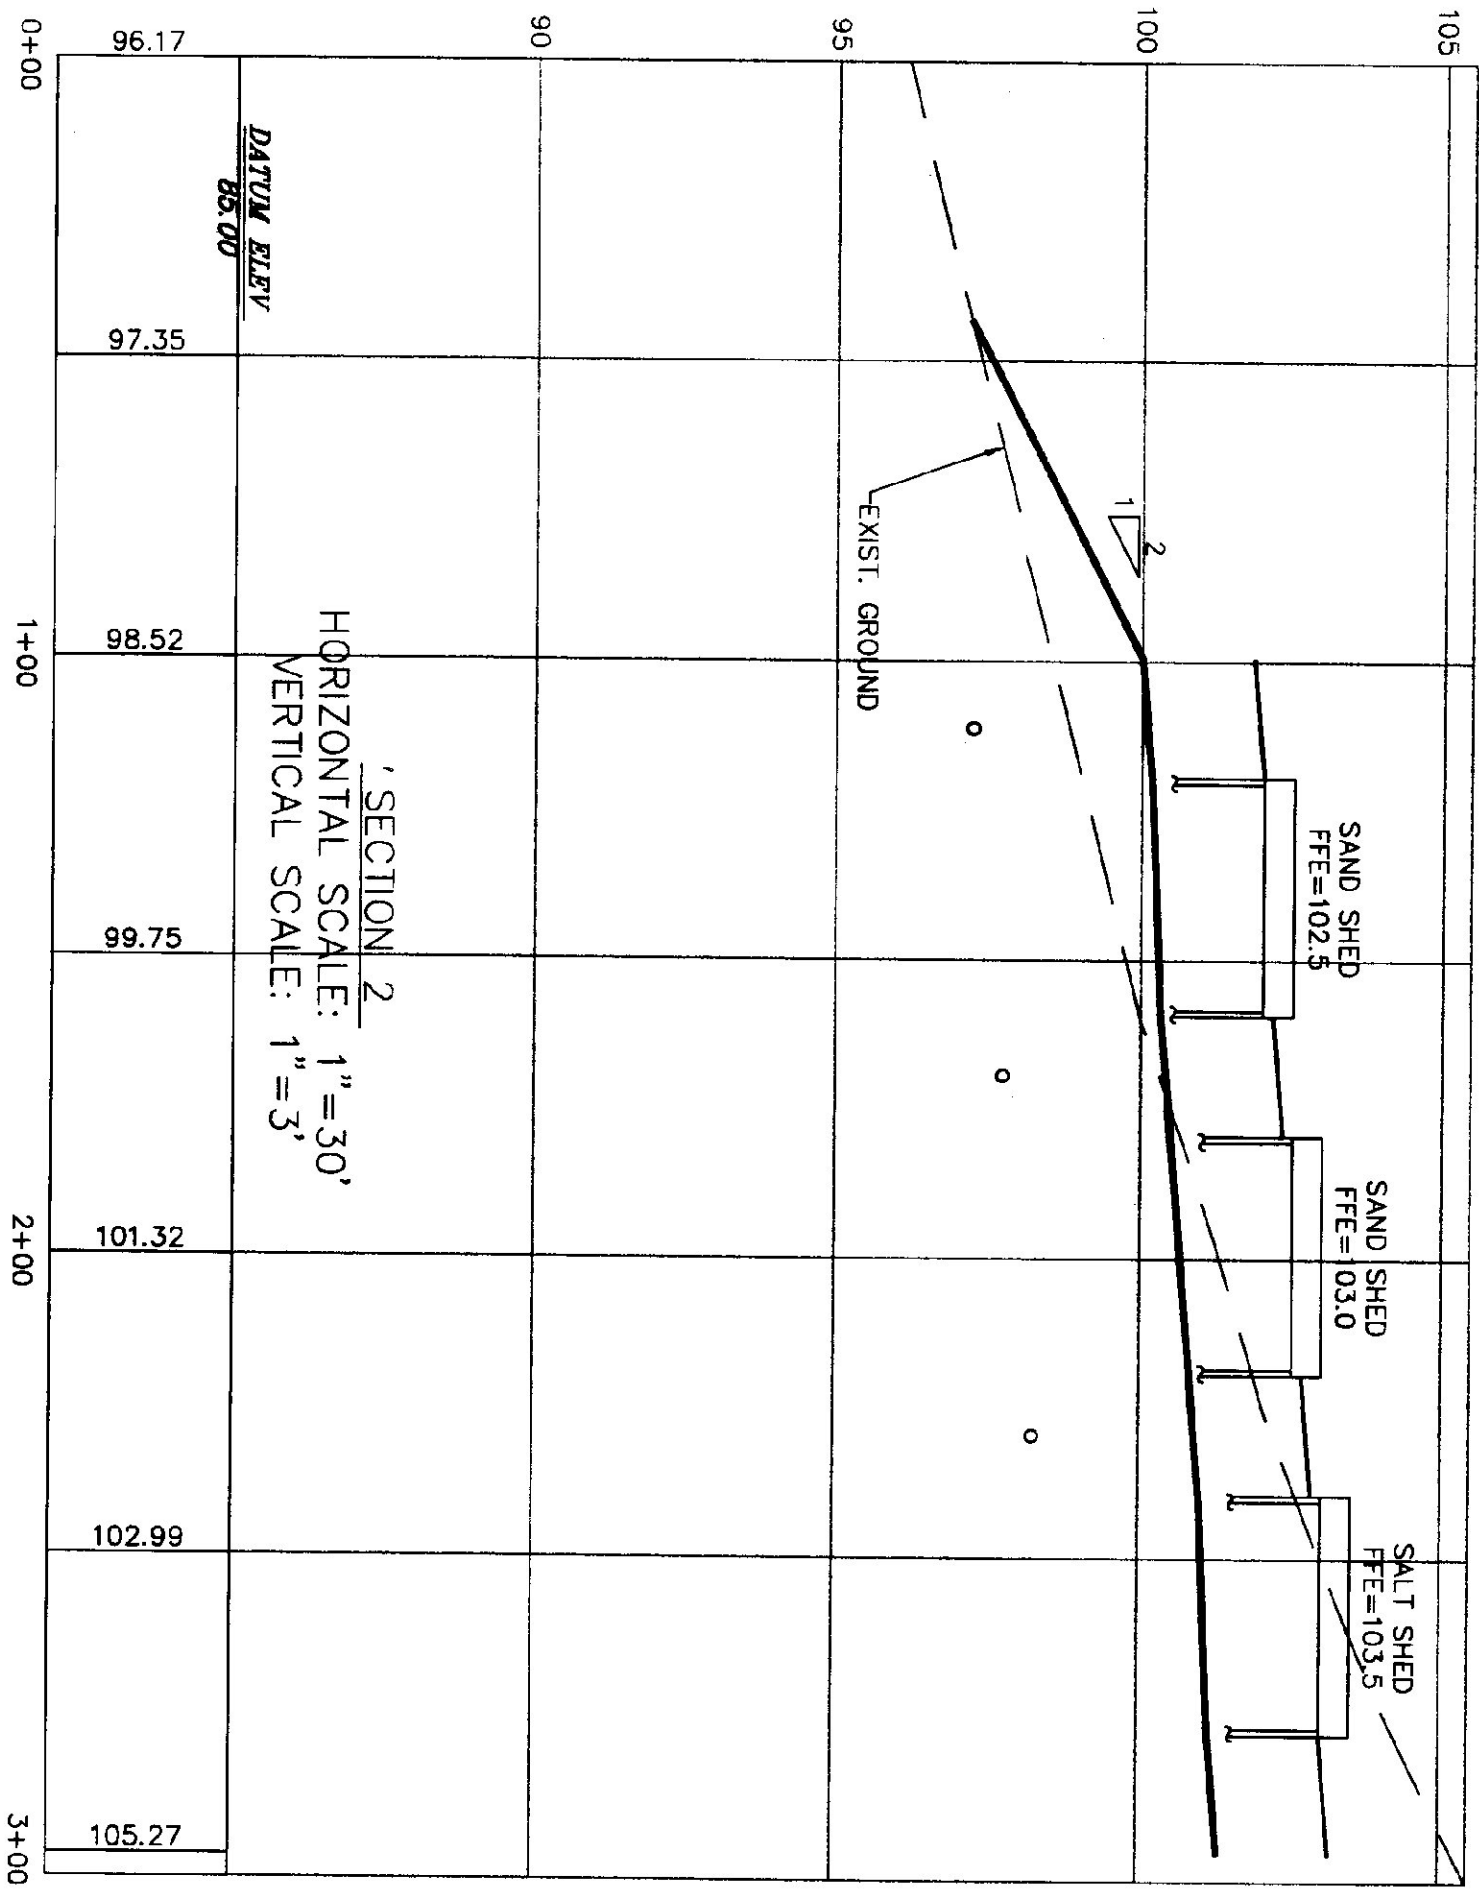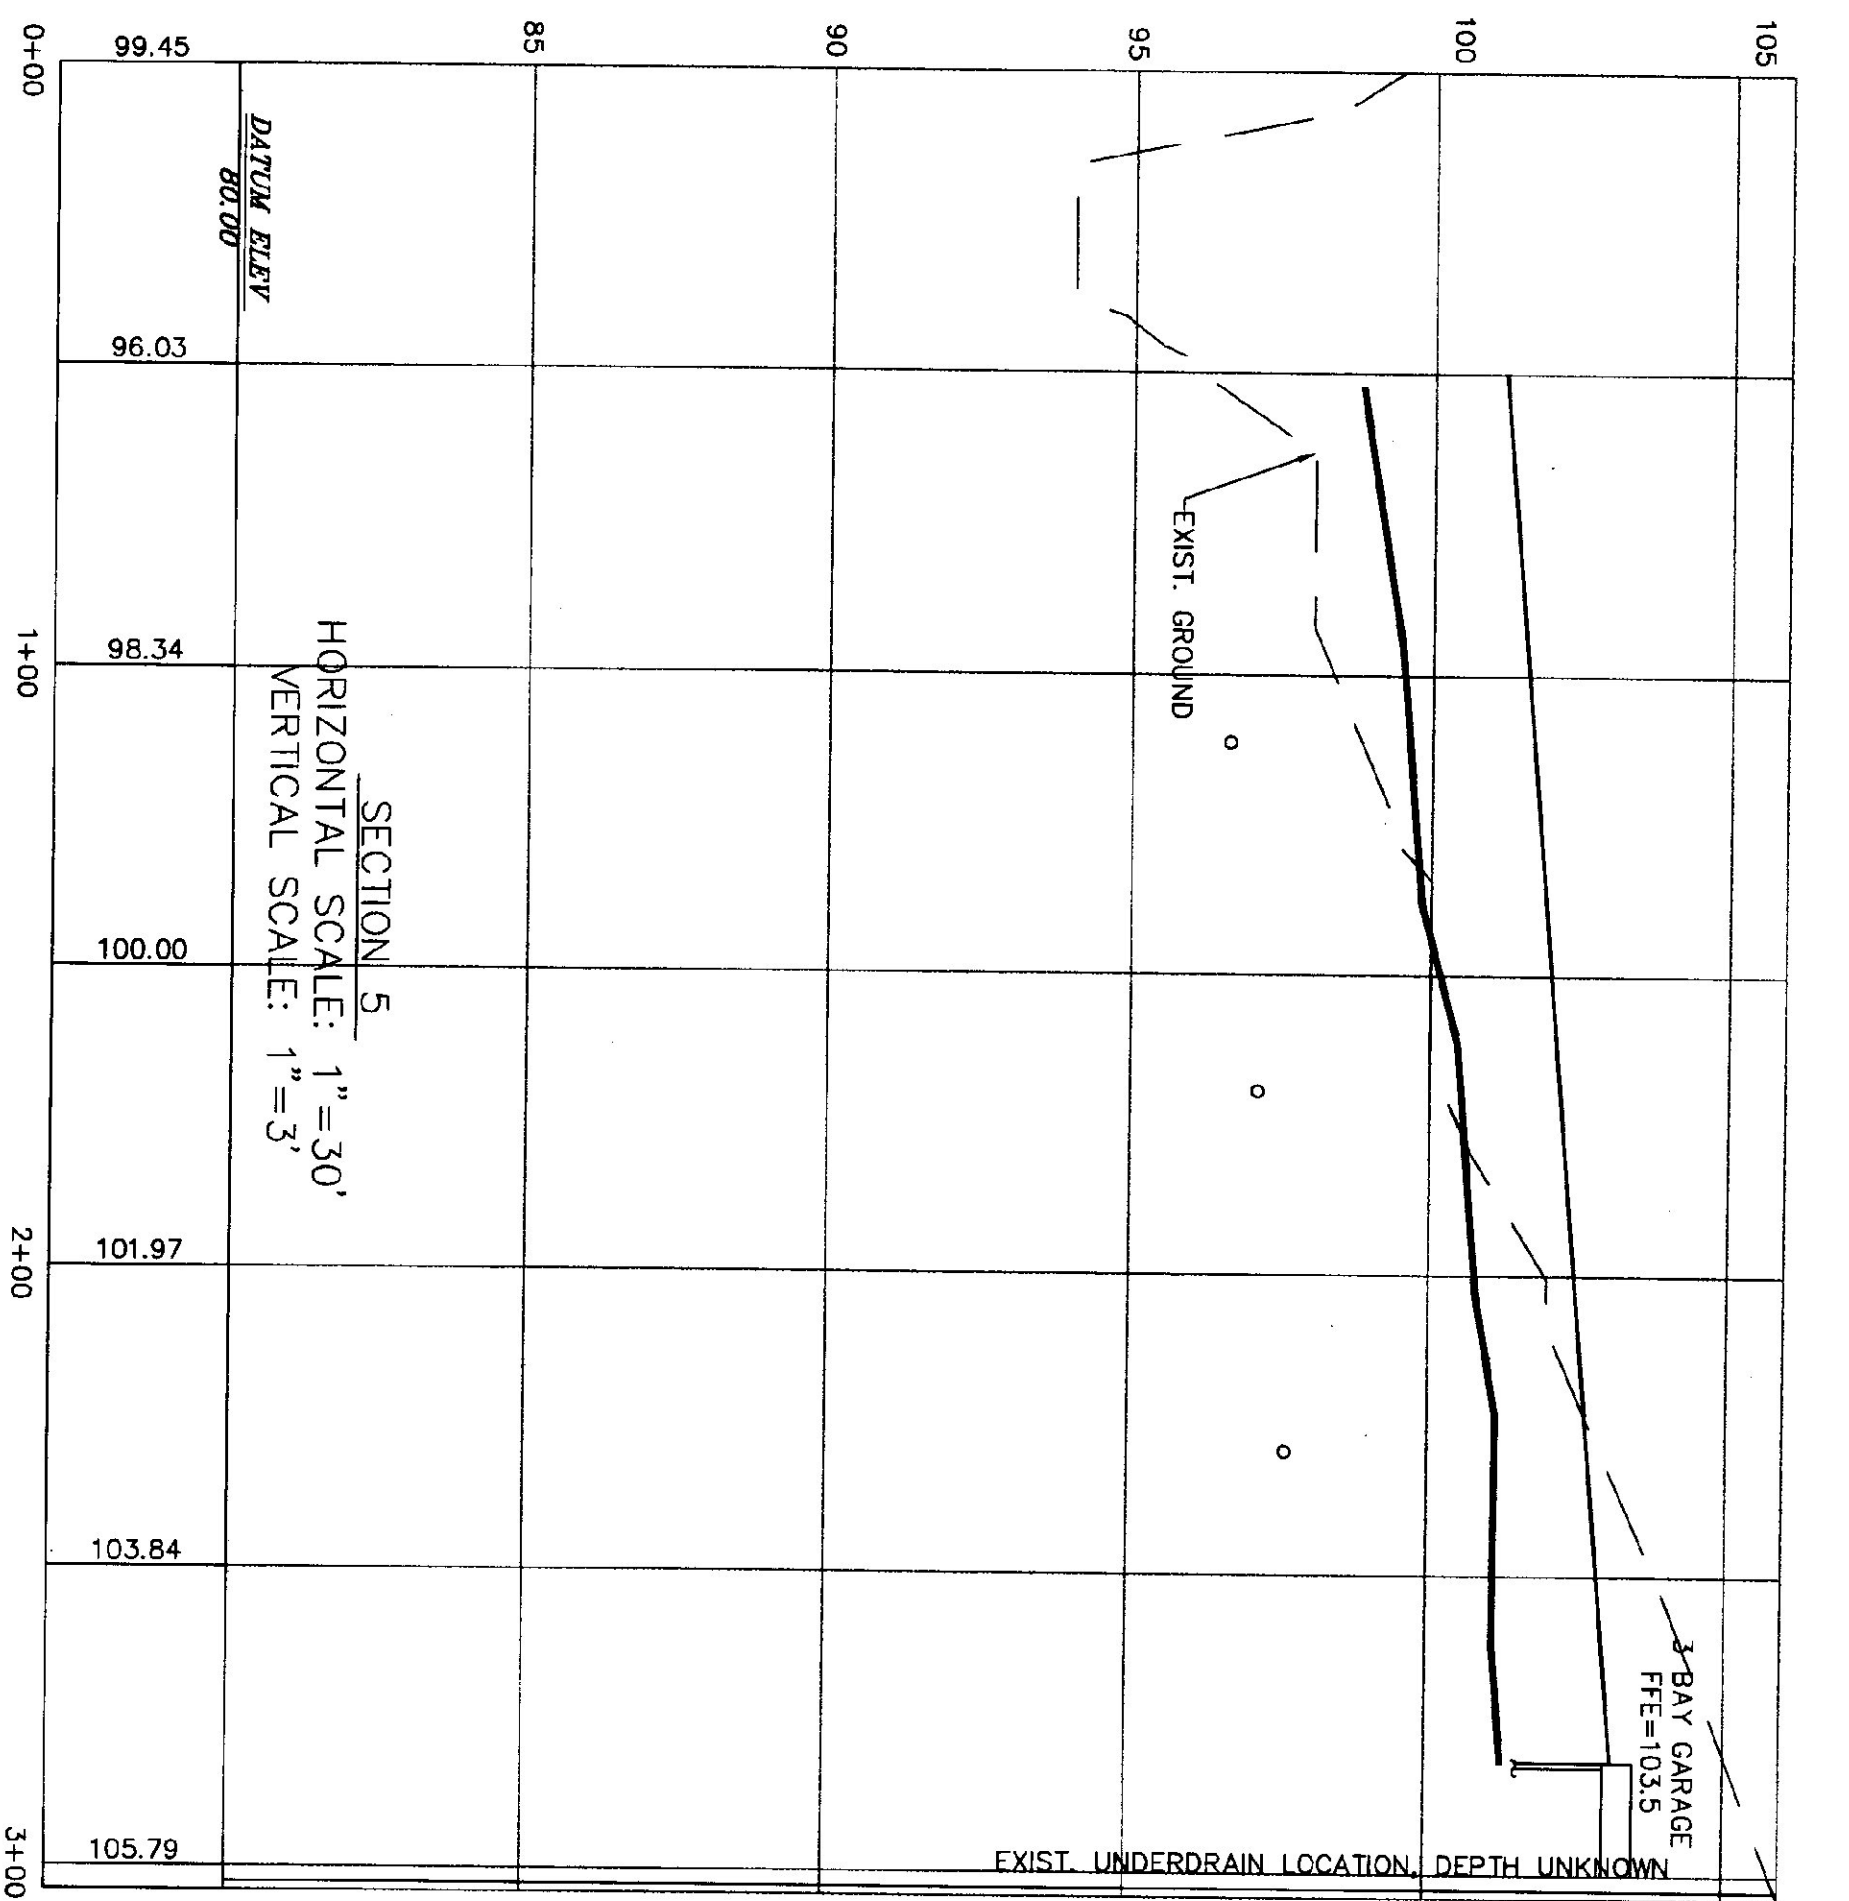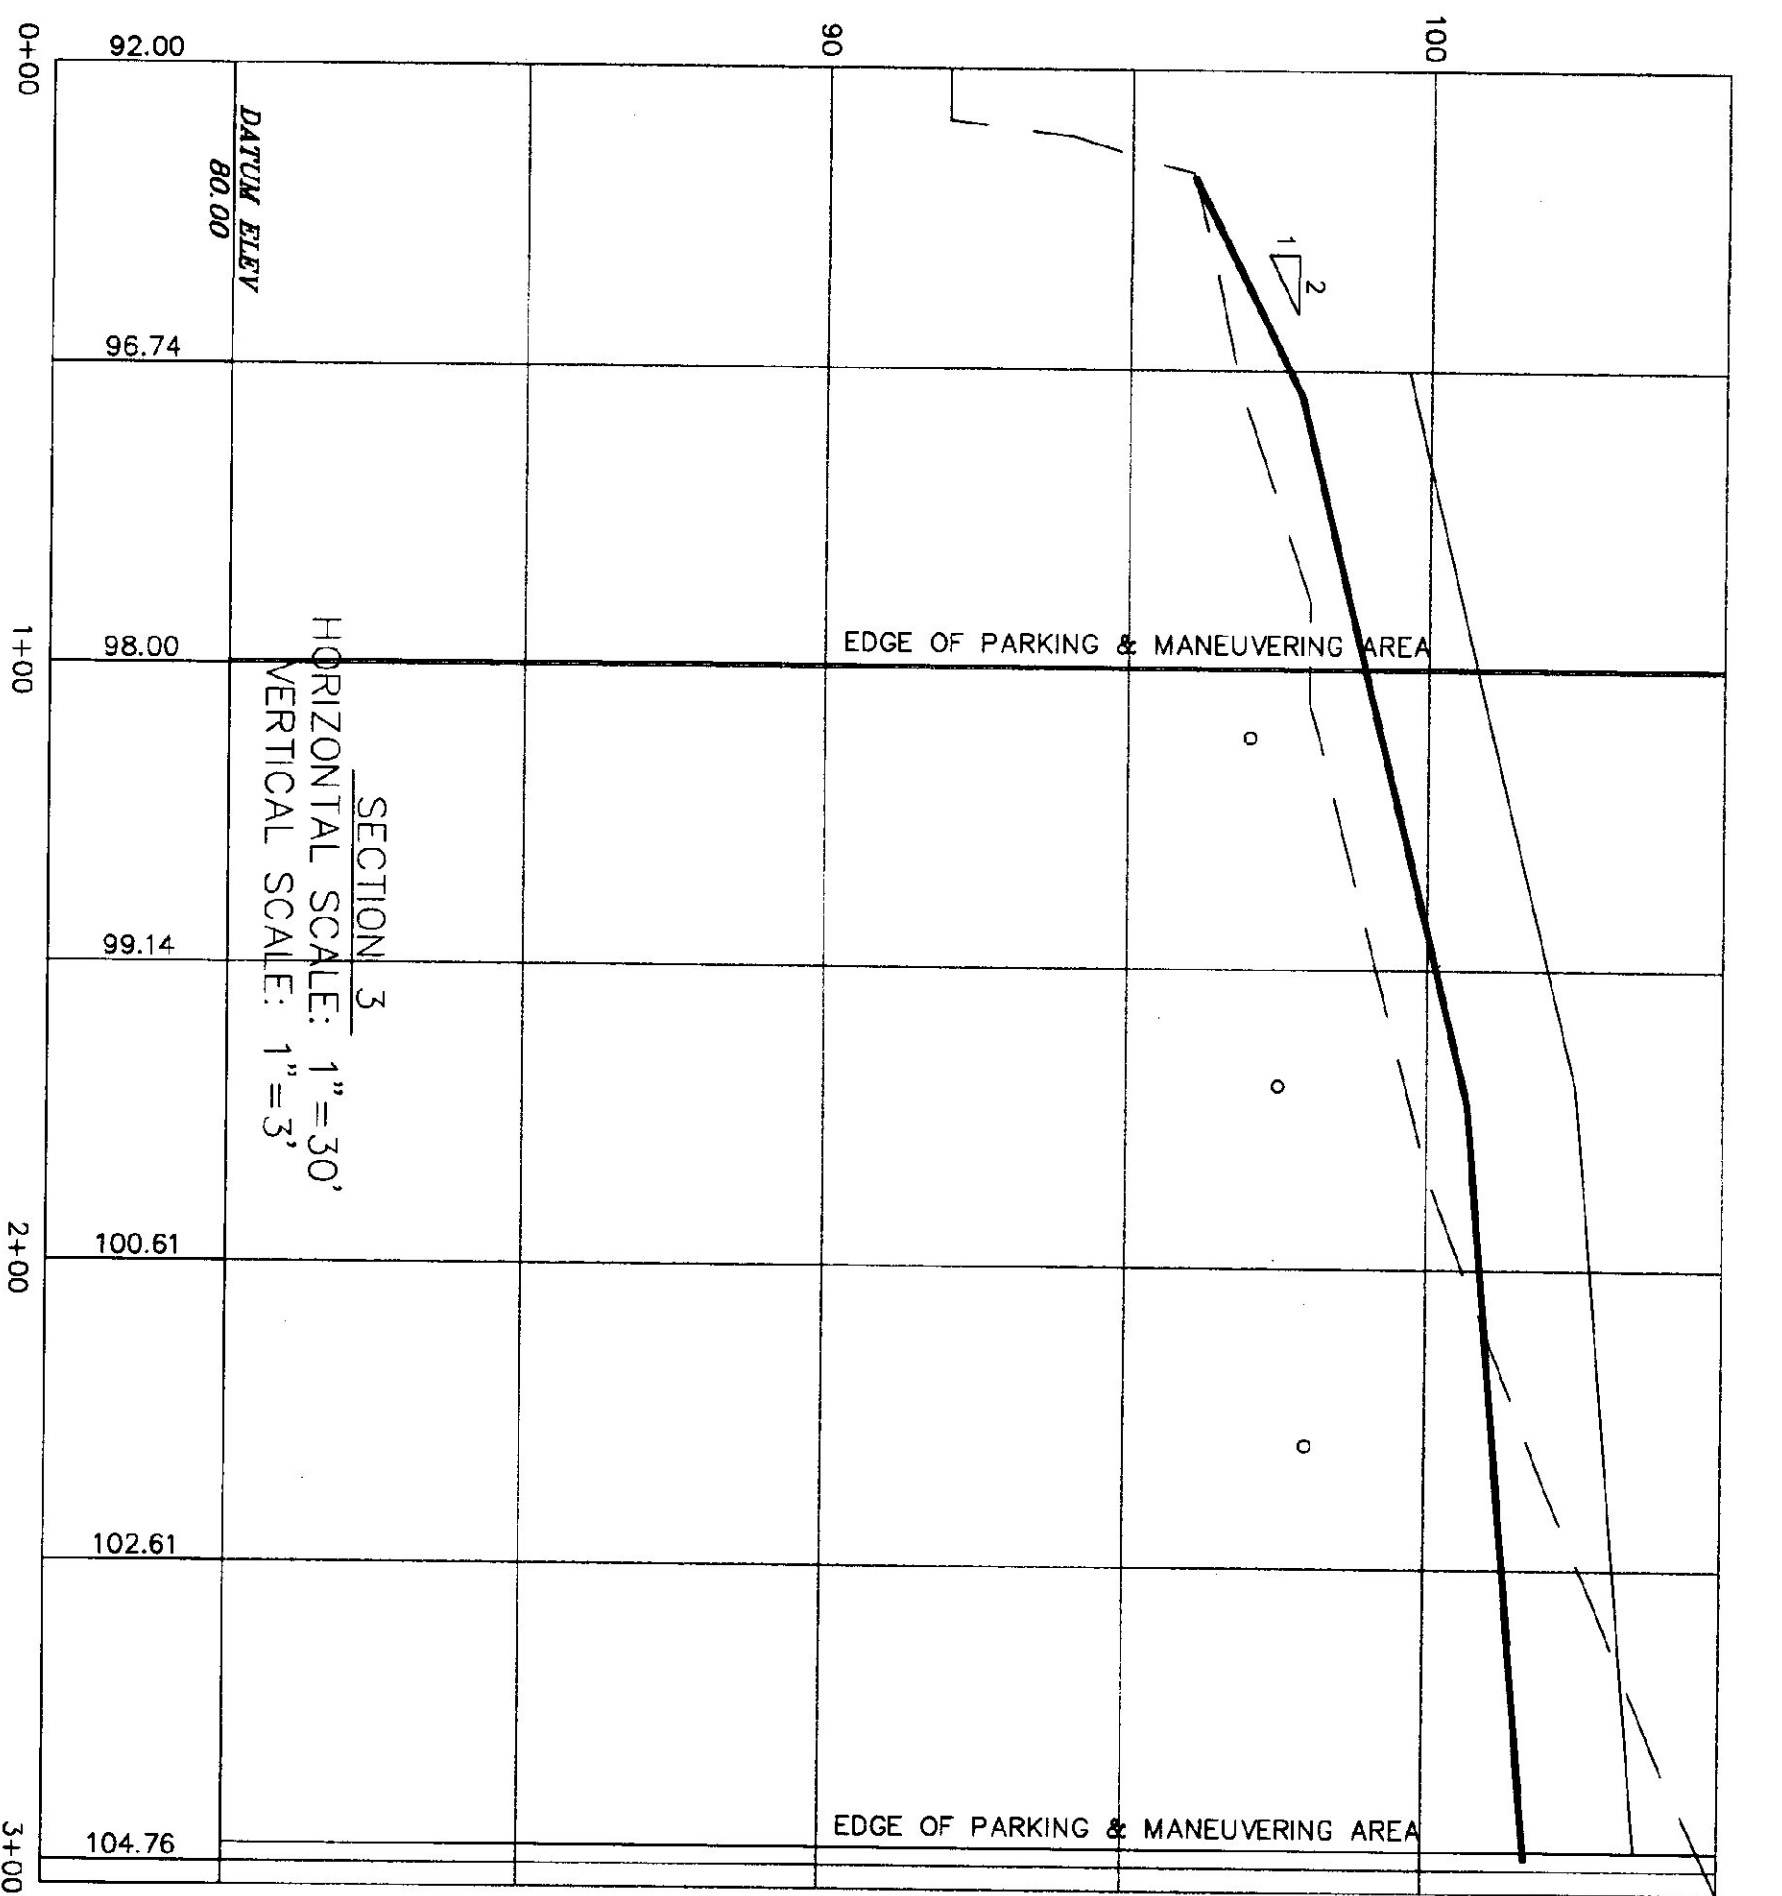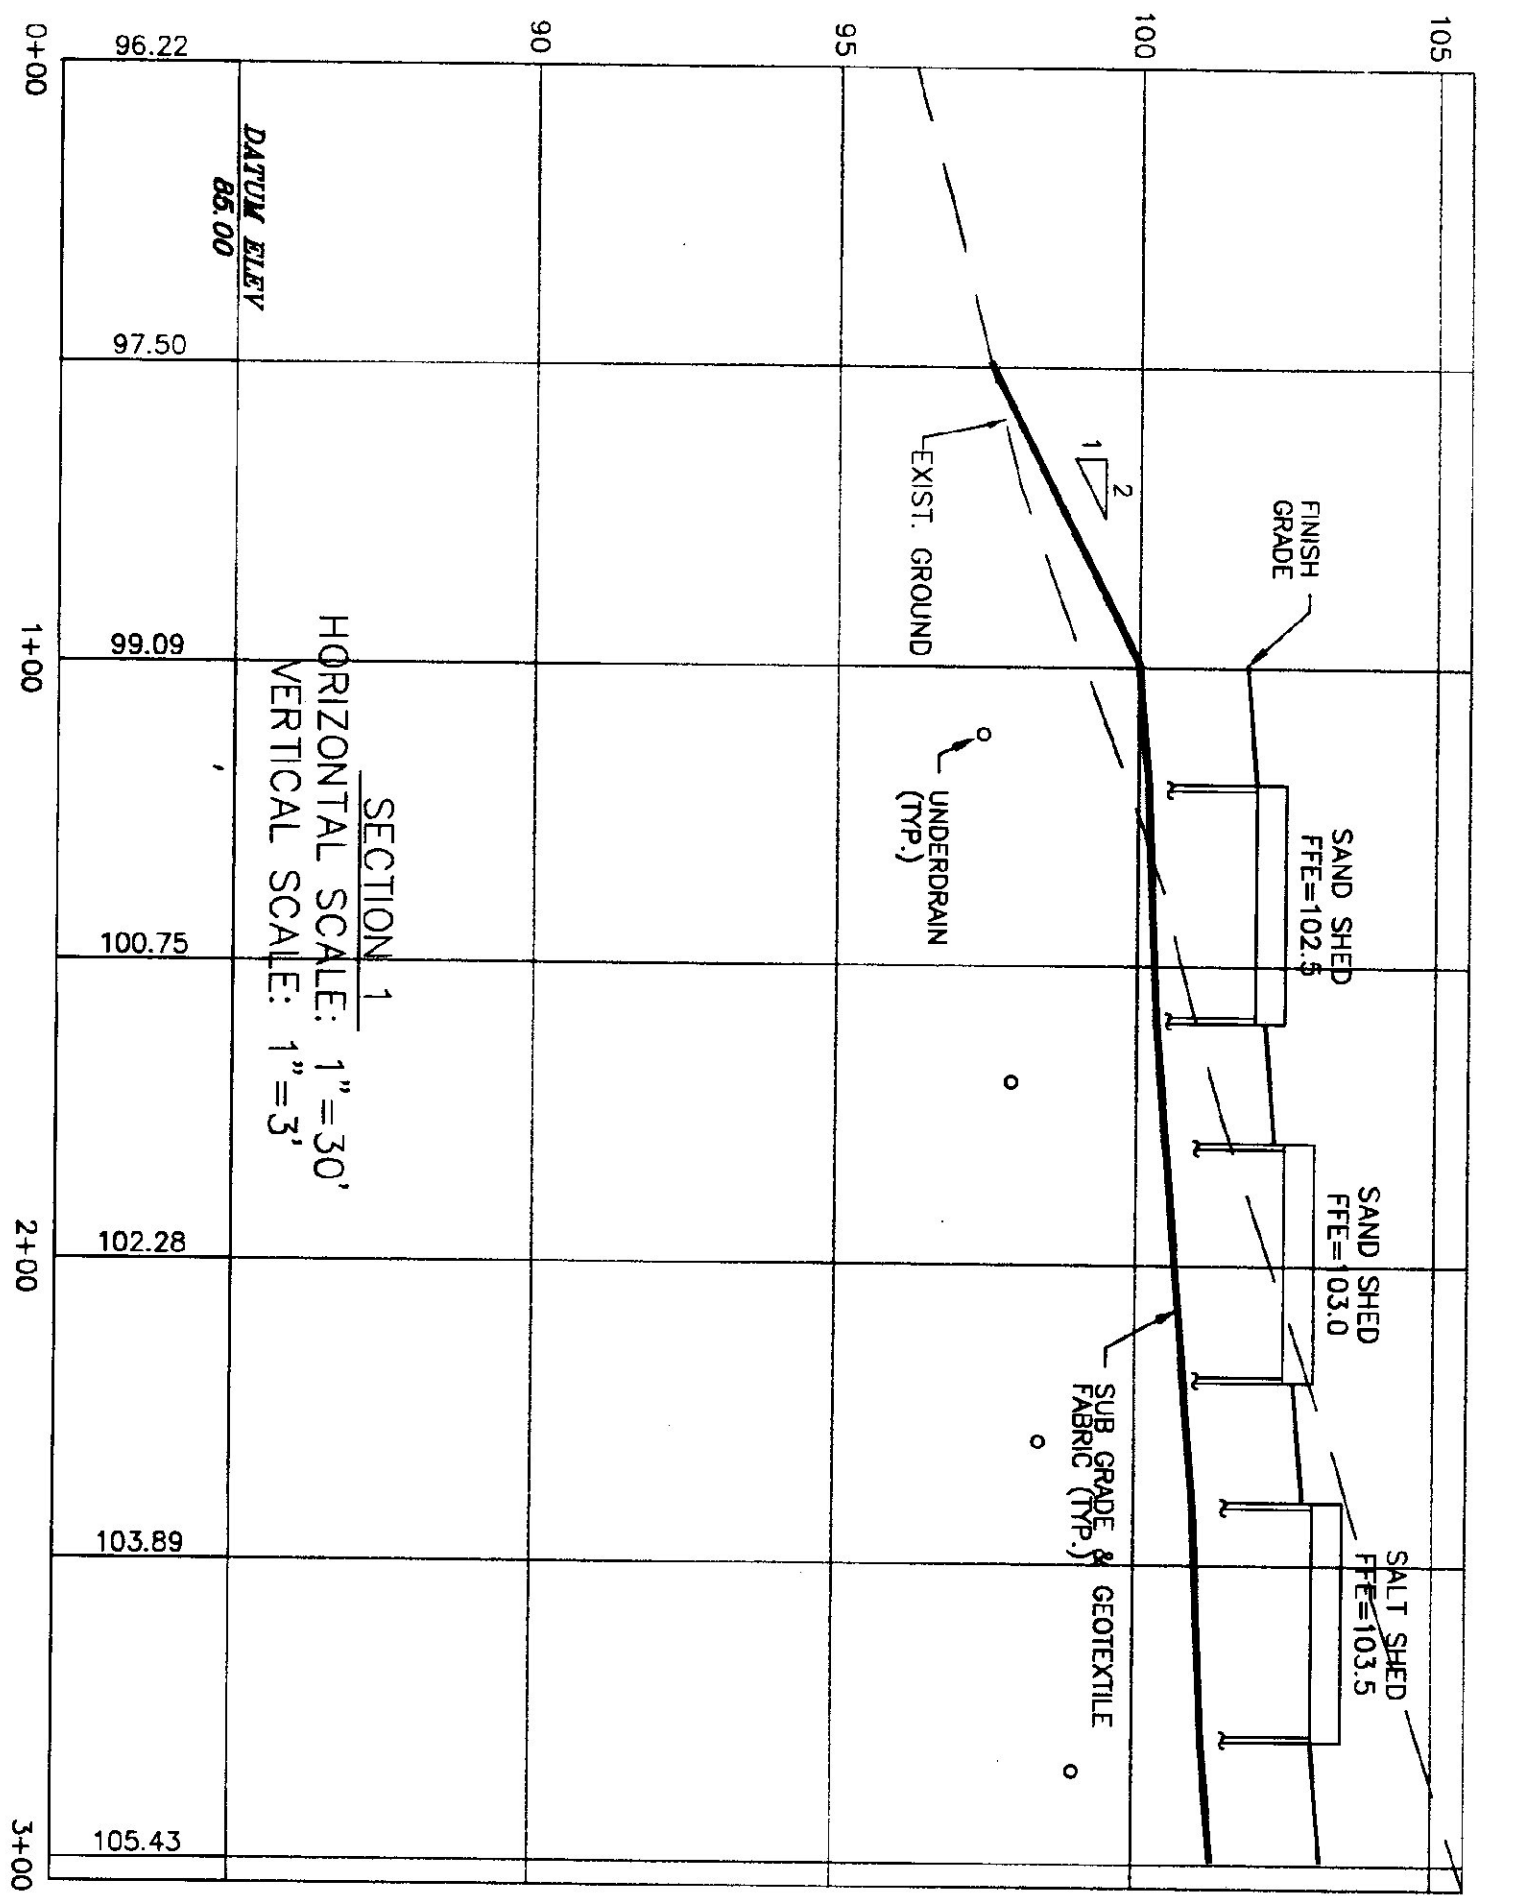

WAITSFIELD A.O.T.
GARAGE
PROFILES

SCALE: AS NOTED
DATE: SEPT.1998
DRAWN BY: C. D. NORWOOD
APPR. BY: F. REAT

REVISIONS

WAITSFIELD,

VERMONT



STATE OF VERMONT
Department of Buildings
and General Services
Agency of Administration
Montpelier, Vermont



PROFILES
A.O.T.
GARAGE
SP-2

WAITSFIELD

A.O.T.
GARAGE