


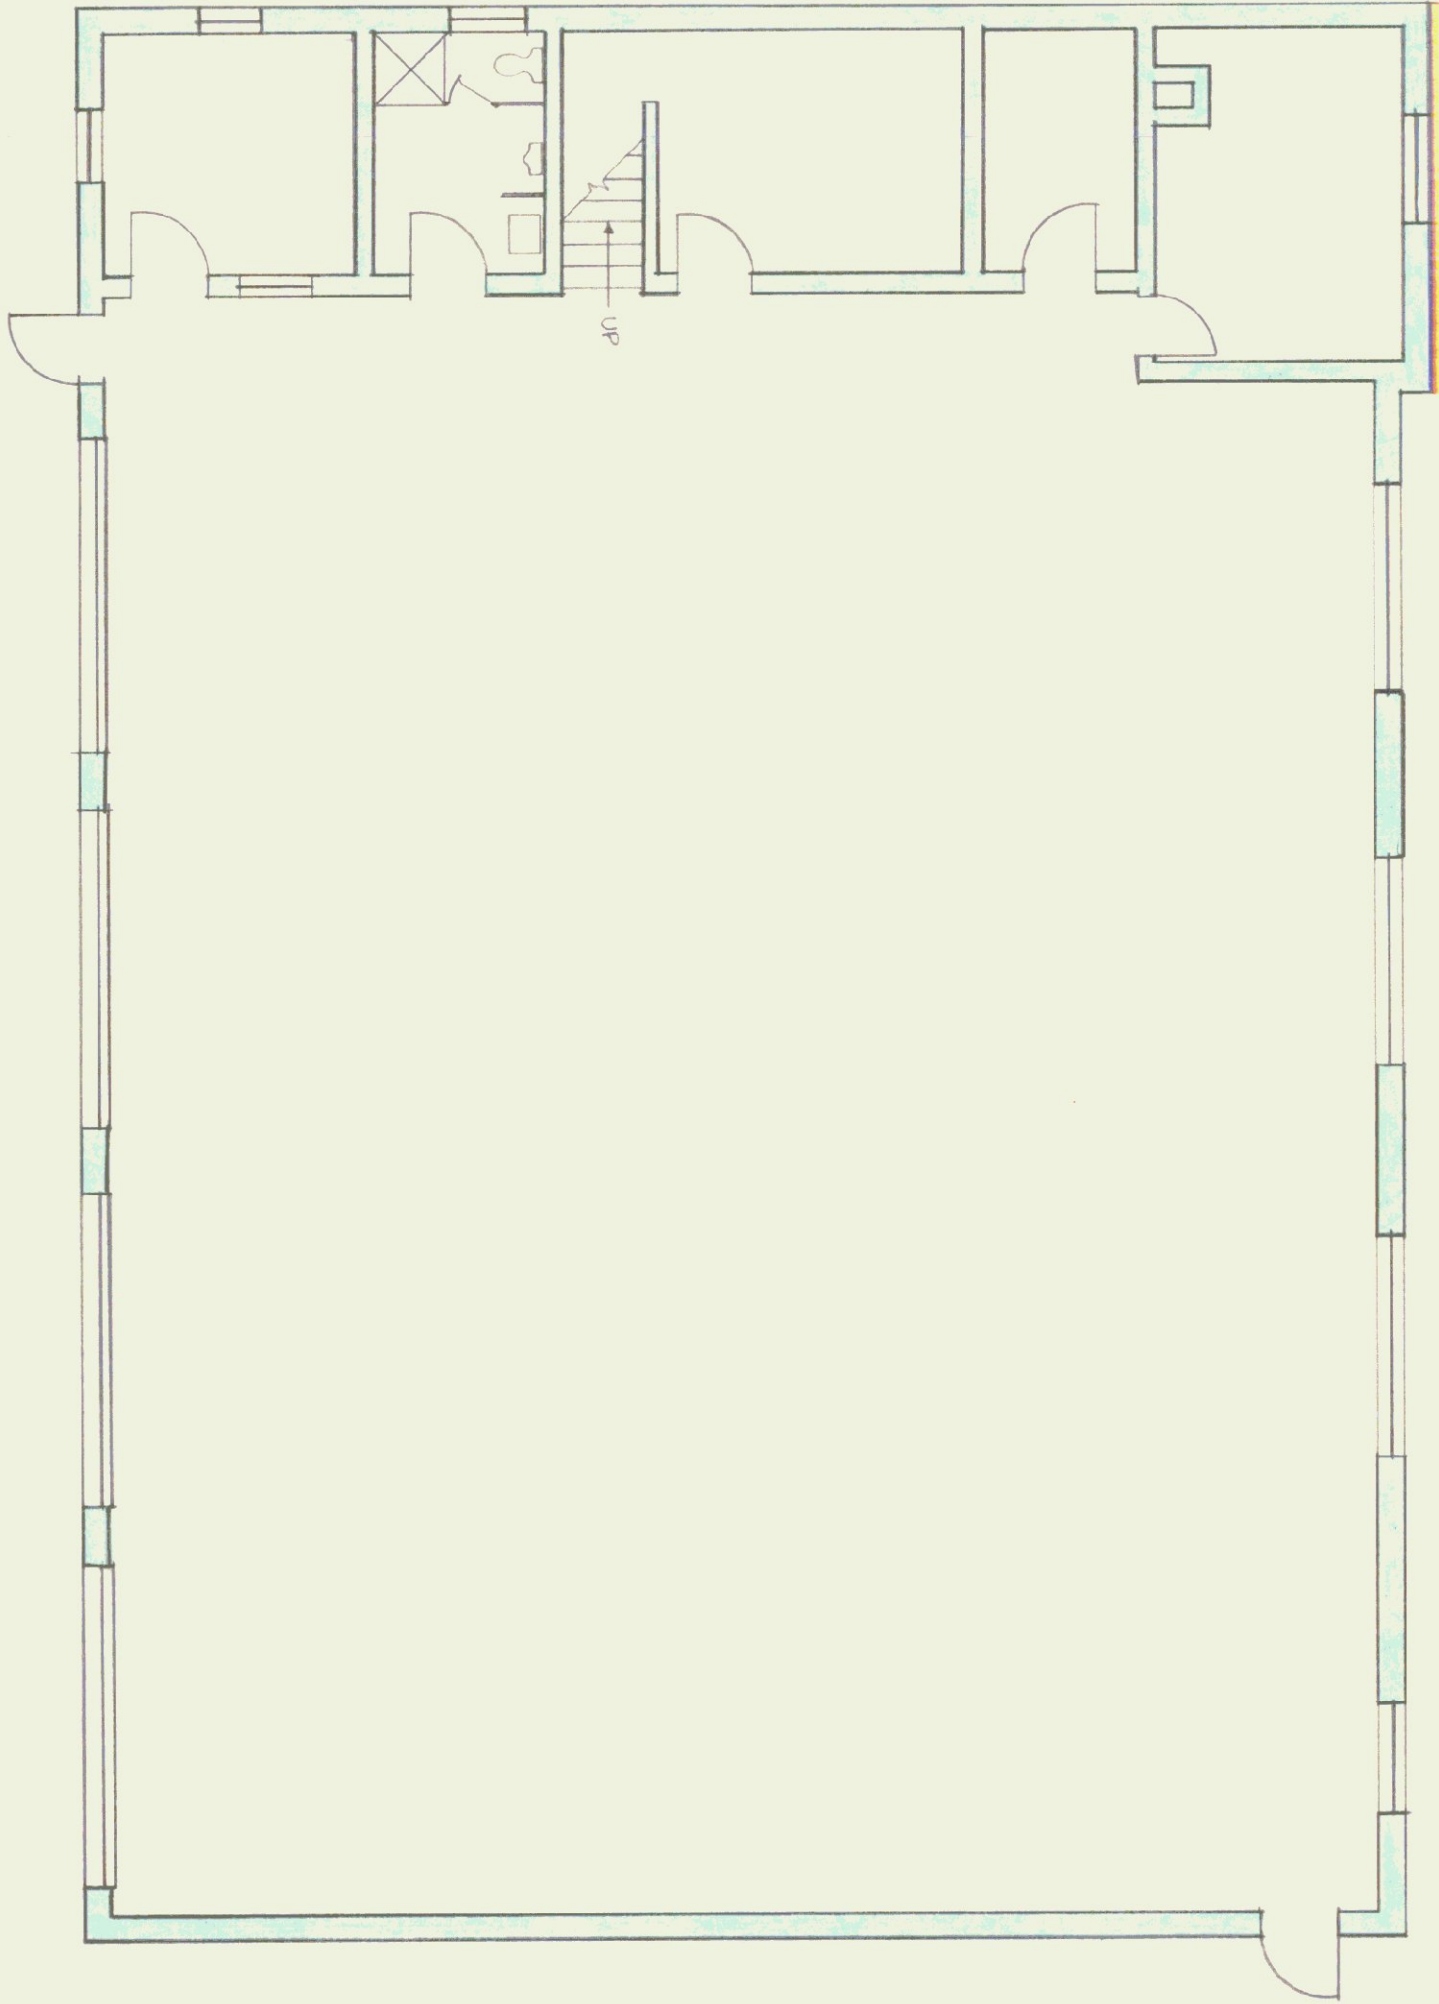

FLOOR PLAN

SCALE: $\frac{1}{8}$ "=1'-0"

STATE OF VERMONT			
DIVISION OF STATE BUILDINGS			
AGENCY OF ADMINISTRATION			
MONTPELIER, VERMONT			
FOUR BAY GARAGE			
DEPARTMENT OF TRANSPORTATION			
NEWBURY, VERMONT			
DATE:	SCALE:	REVISIONS:	DWG. NO.
7-28-80	AS NOTED		
DRAWN BY:	APPROVED BY:		OF
UJF			