




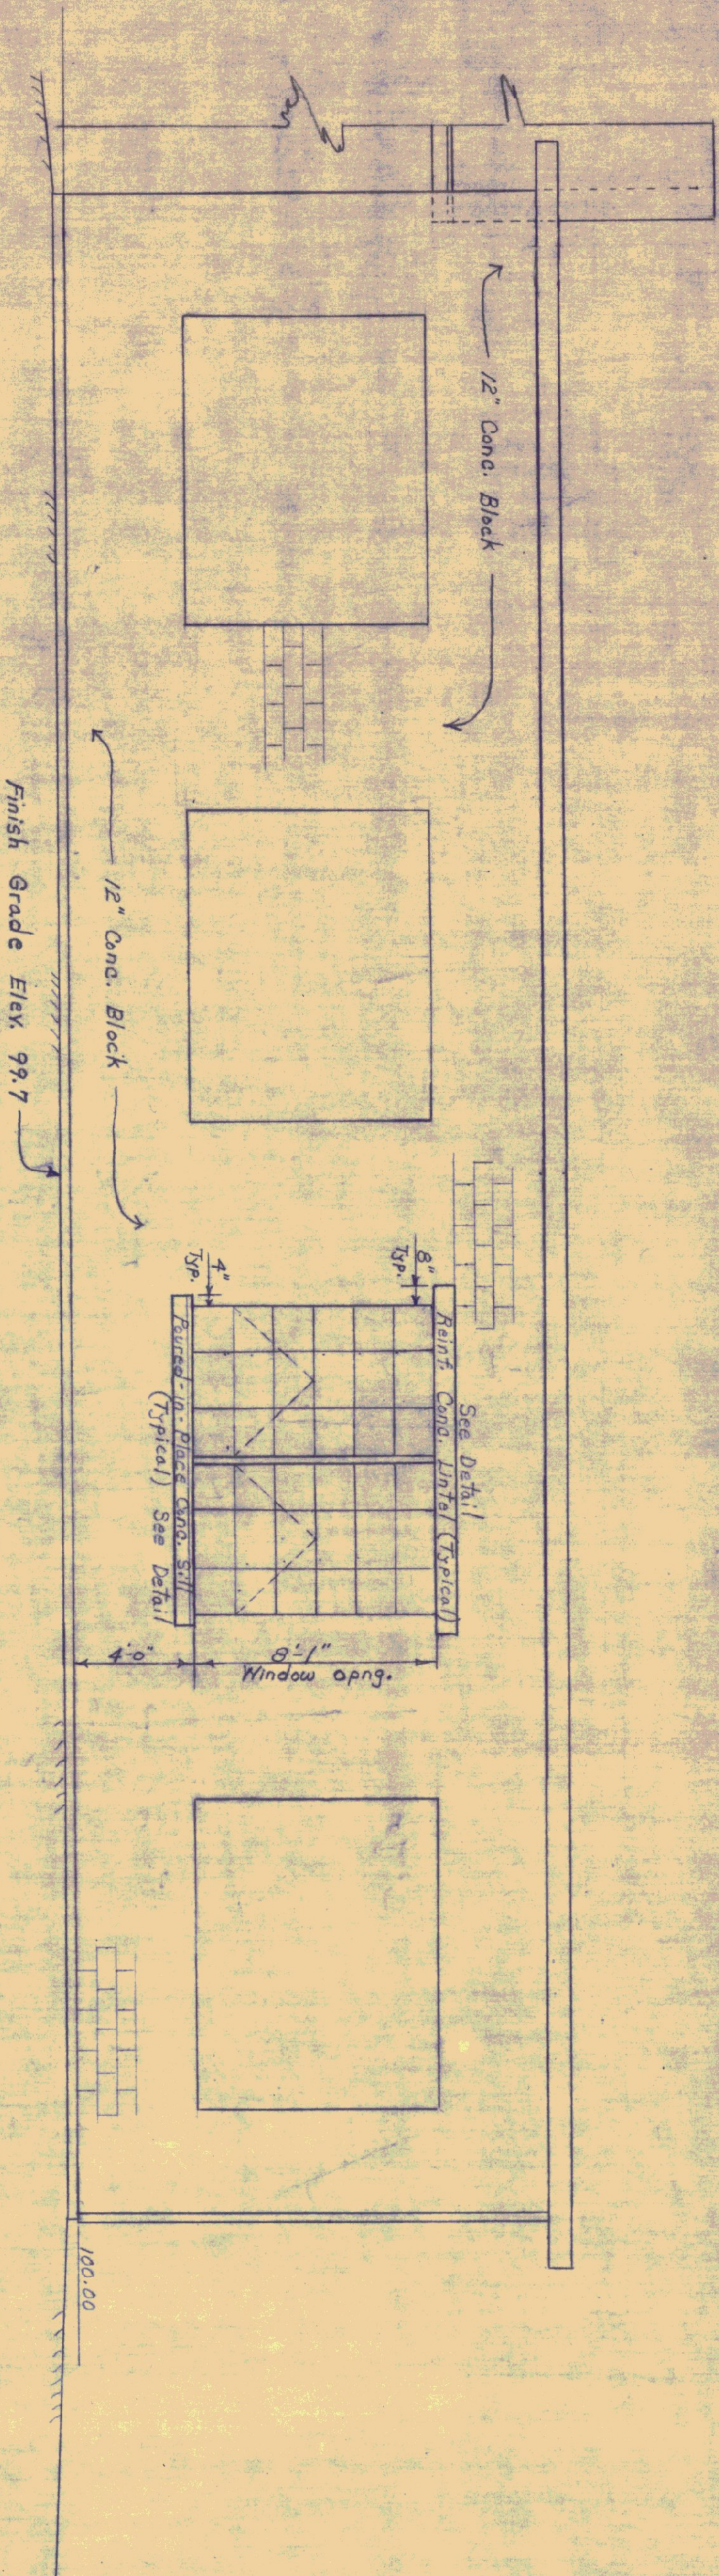


REAR ELEVATION
Scale: 1/4" = 1'-0"

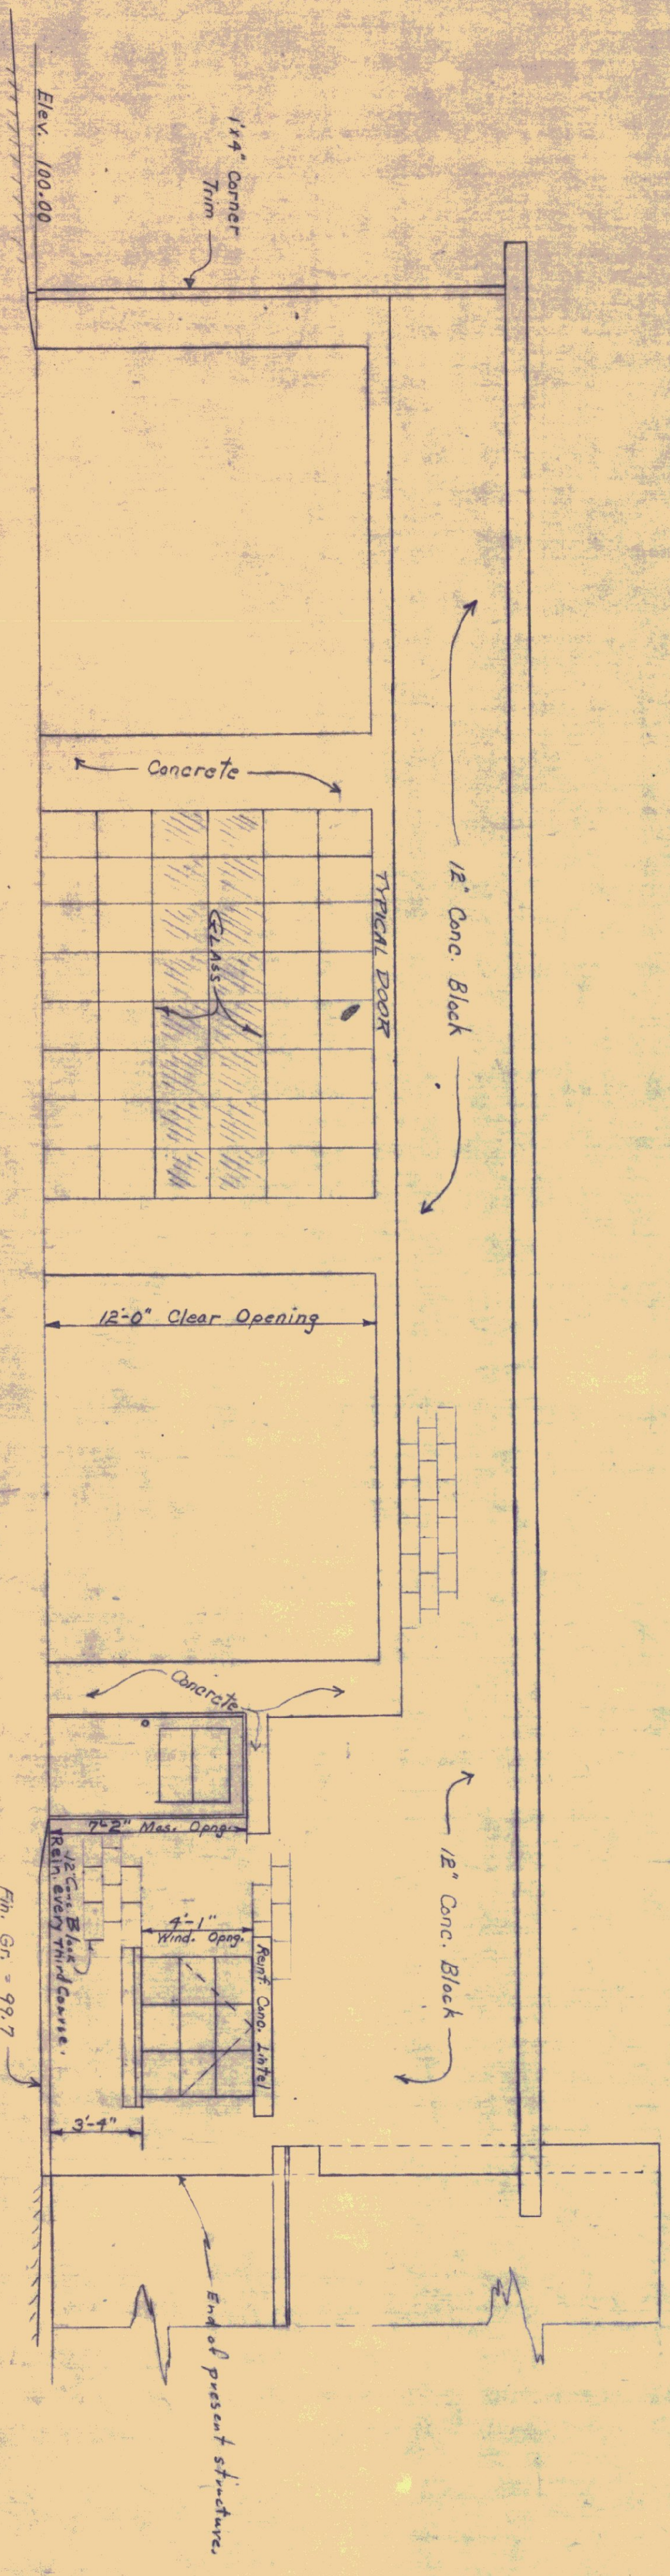

FRONT ELEVATION
Scale: 1/4" = 1'-0"

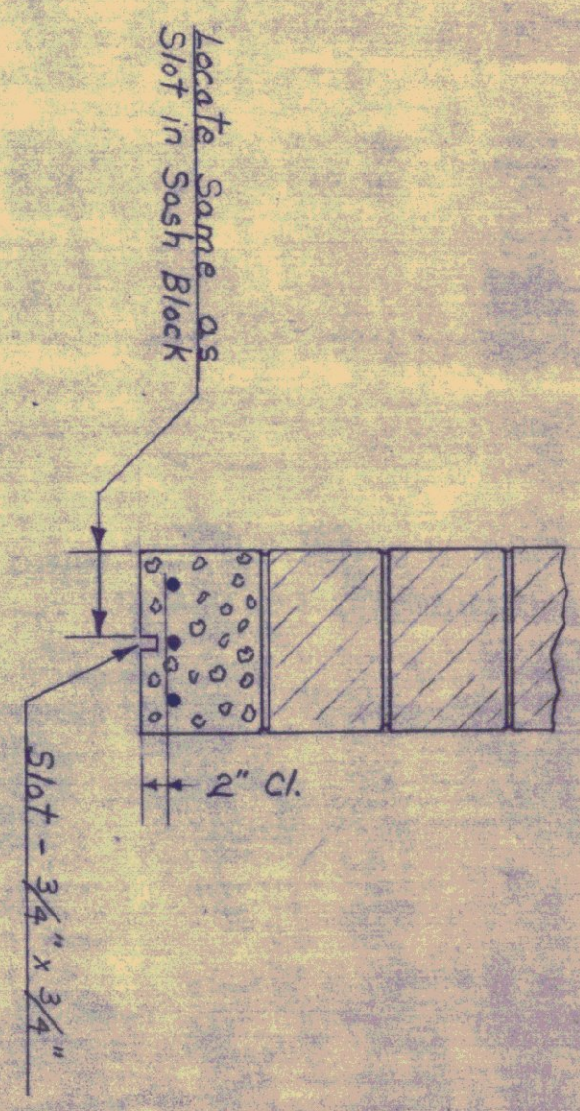

LINTEL DETAIL
Scale: 1" = 1'-0"

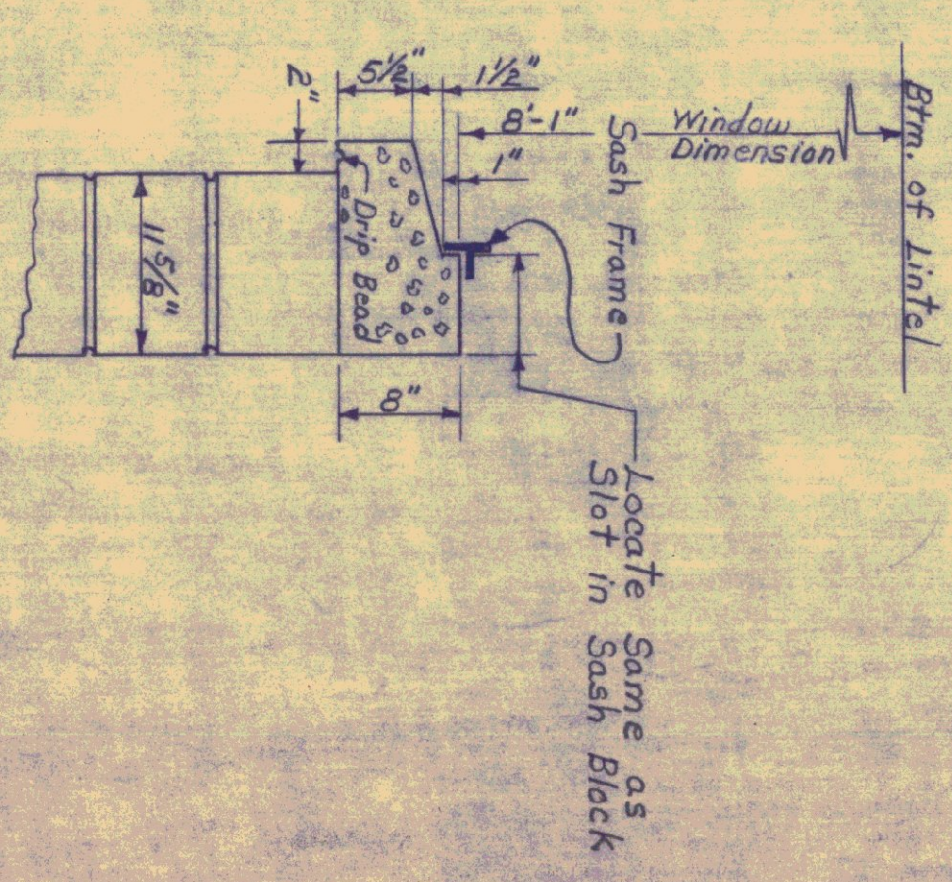

SILL DETAIL
Scale: 1" = 1'-0"

Concrete Sill to be poured in place. Dimensions can be varied slightly to meet field conditions.

STATE OF VERMONT	
DEPARTMENT OF HIGHWAYS	
TOWN OF BRADFORD	BRIDGE NO.
ROAD NO.	DISTRICT # 7 GARAGE
ELEVATIONS	
SCALE As Noted	
SURVEYED BY Sept 1960	
DRAWN BY STONE CHECKED BY F.Y.B.	
PROJECT NO. 10/24/60	
SHEET 22 OF 5	

Revised Oct 21, 1960