
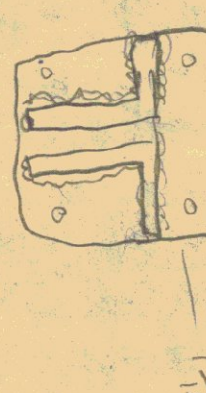
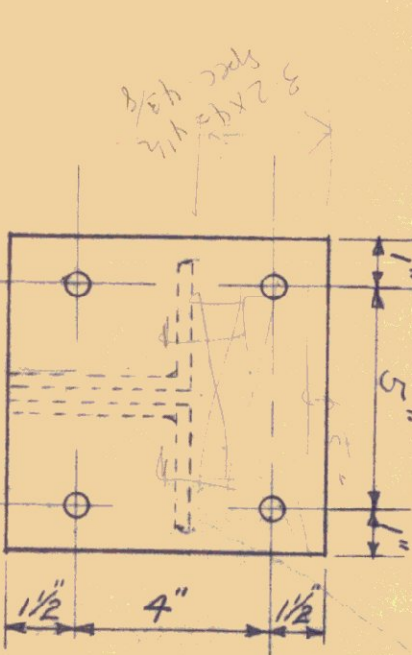
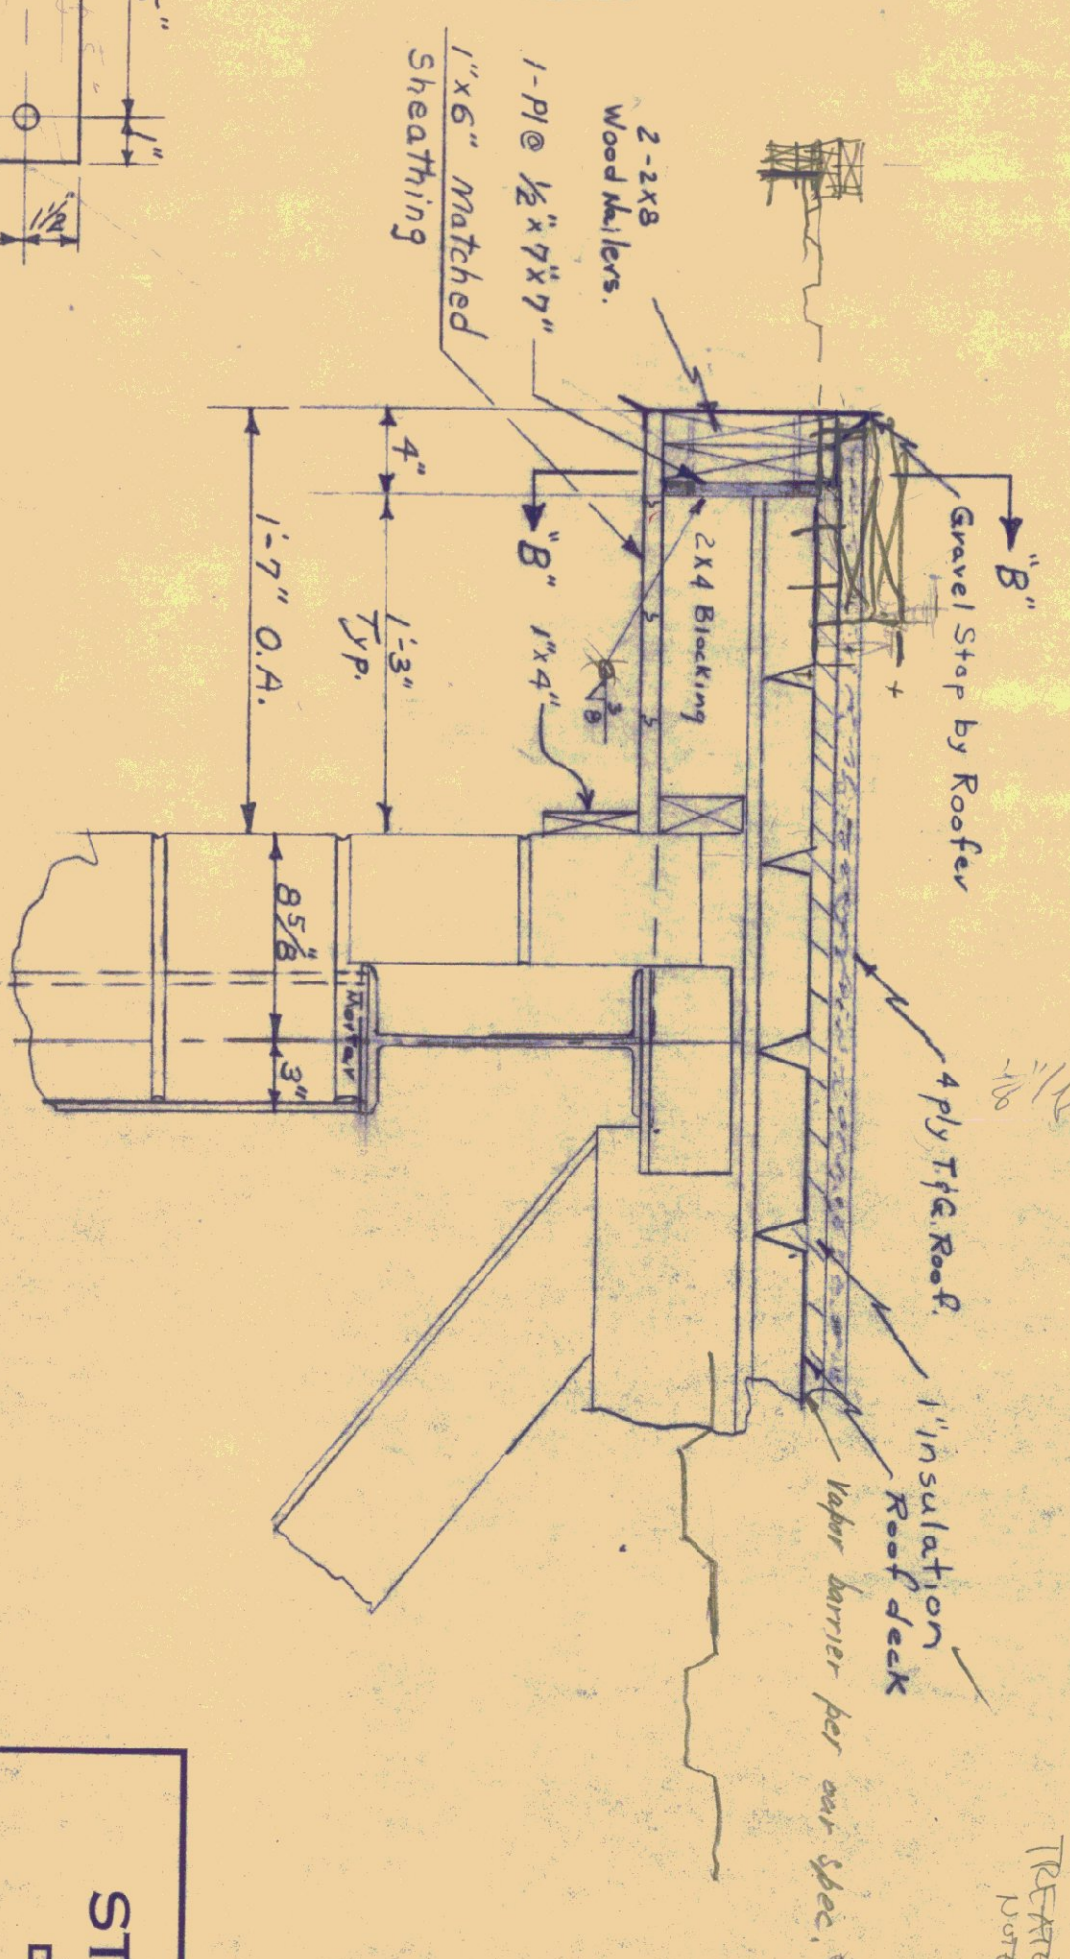
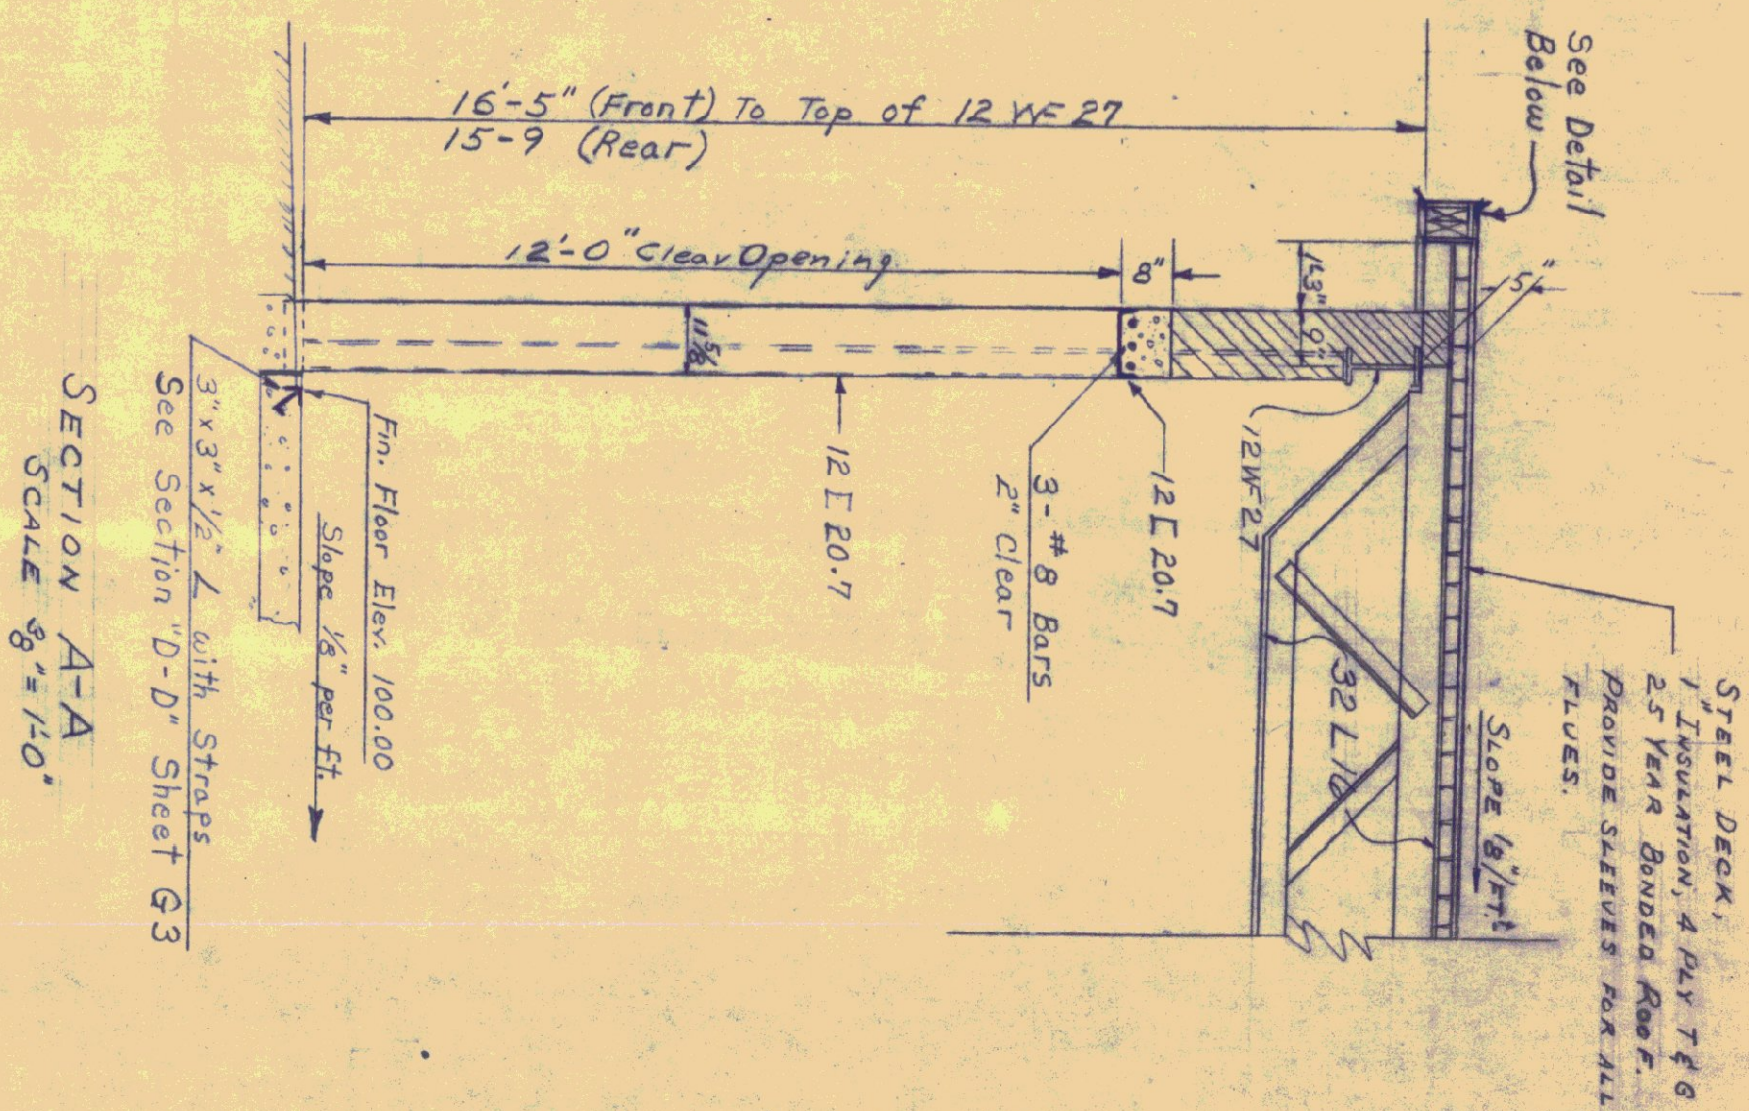


4 BAYS @ 16'-8" = 66'-8"

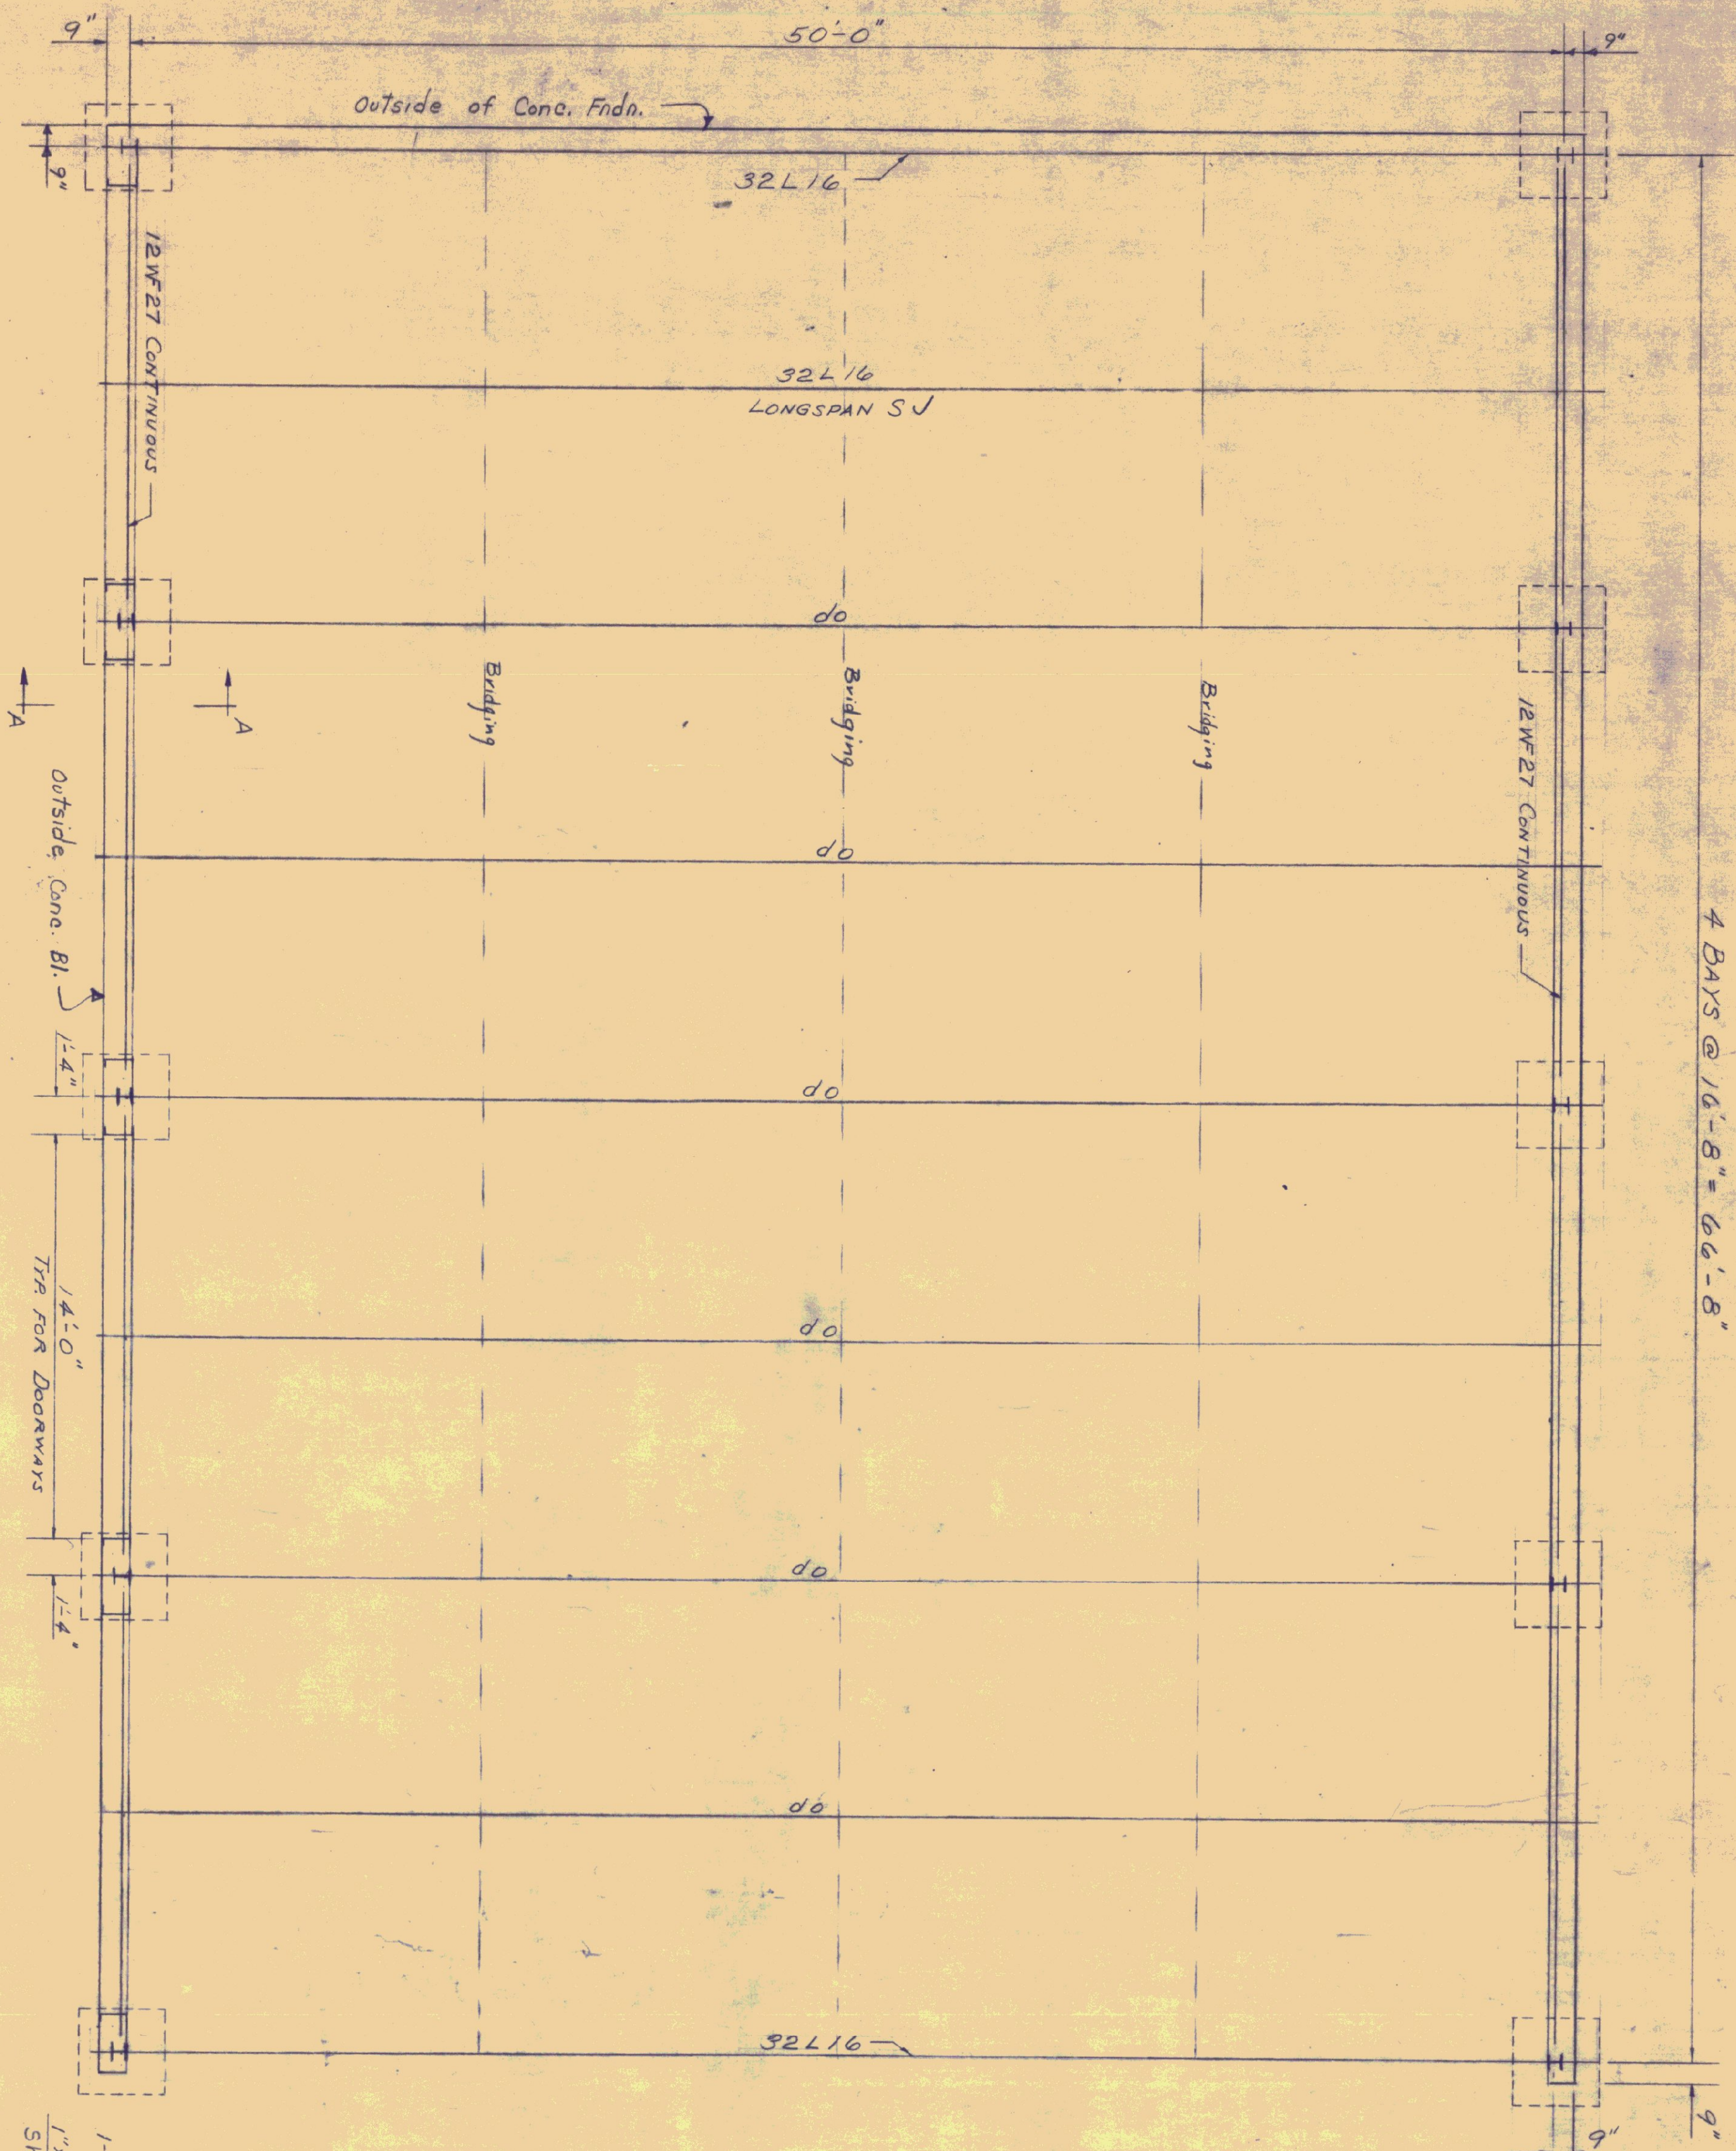

TREATED
JUNE

STATE OF VERMONT	
DEPARTMENT OF HIGHWAYS	
TOWN OF	BRADFORD
ROAD NO.	BRIDGE NO.
DISTRICT #7 GARAGE	
FRAMING PLAN	
SCALE AS NOTED	
Sept 1960	
DRAWN BY	STONE
CHECKED BY	FNB
PROJECT NO.	@ 10/24/60
SHEET G4	OF 5