


ROOF FRAMING PLAN (SCALE 1/8" = 1'-0")

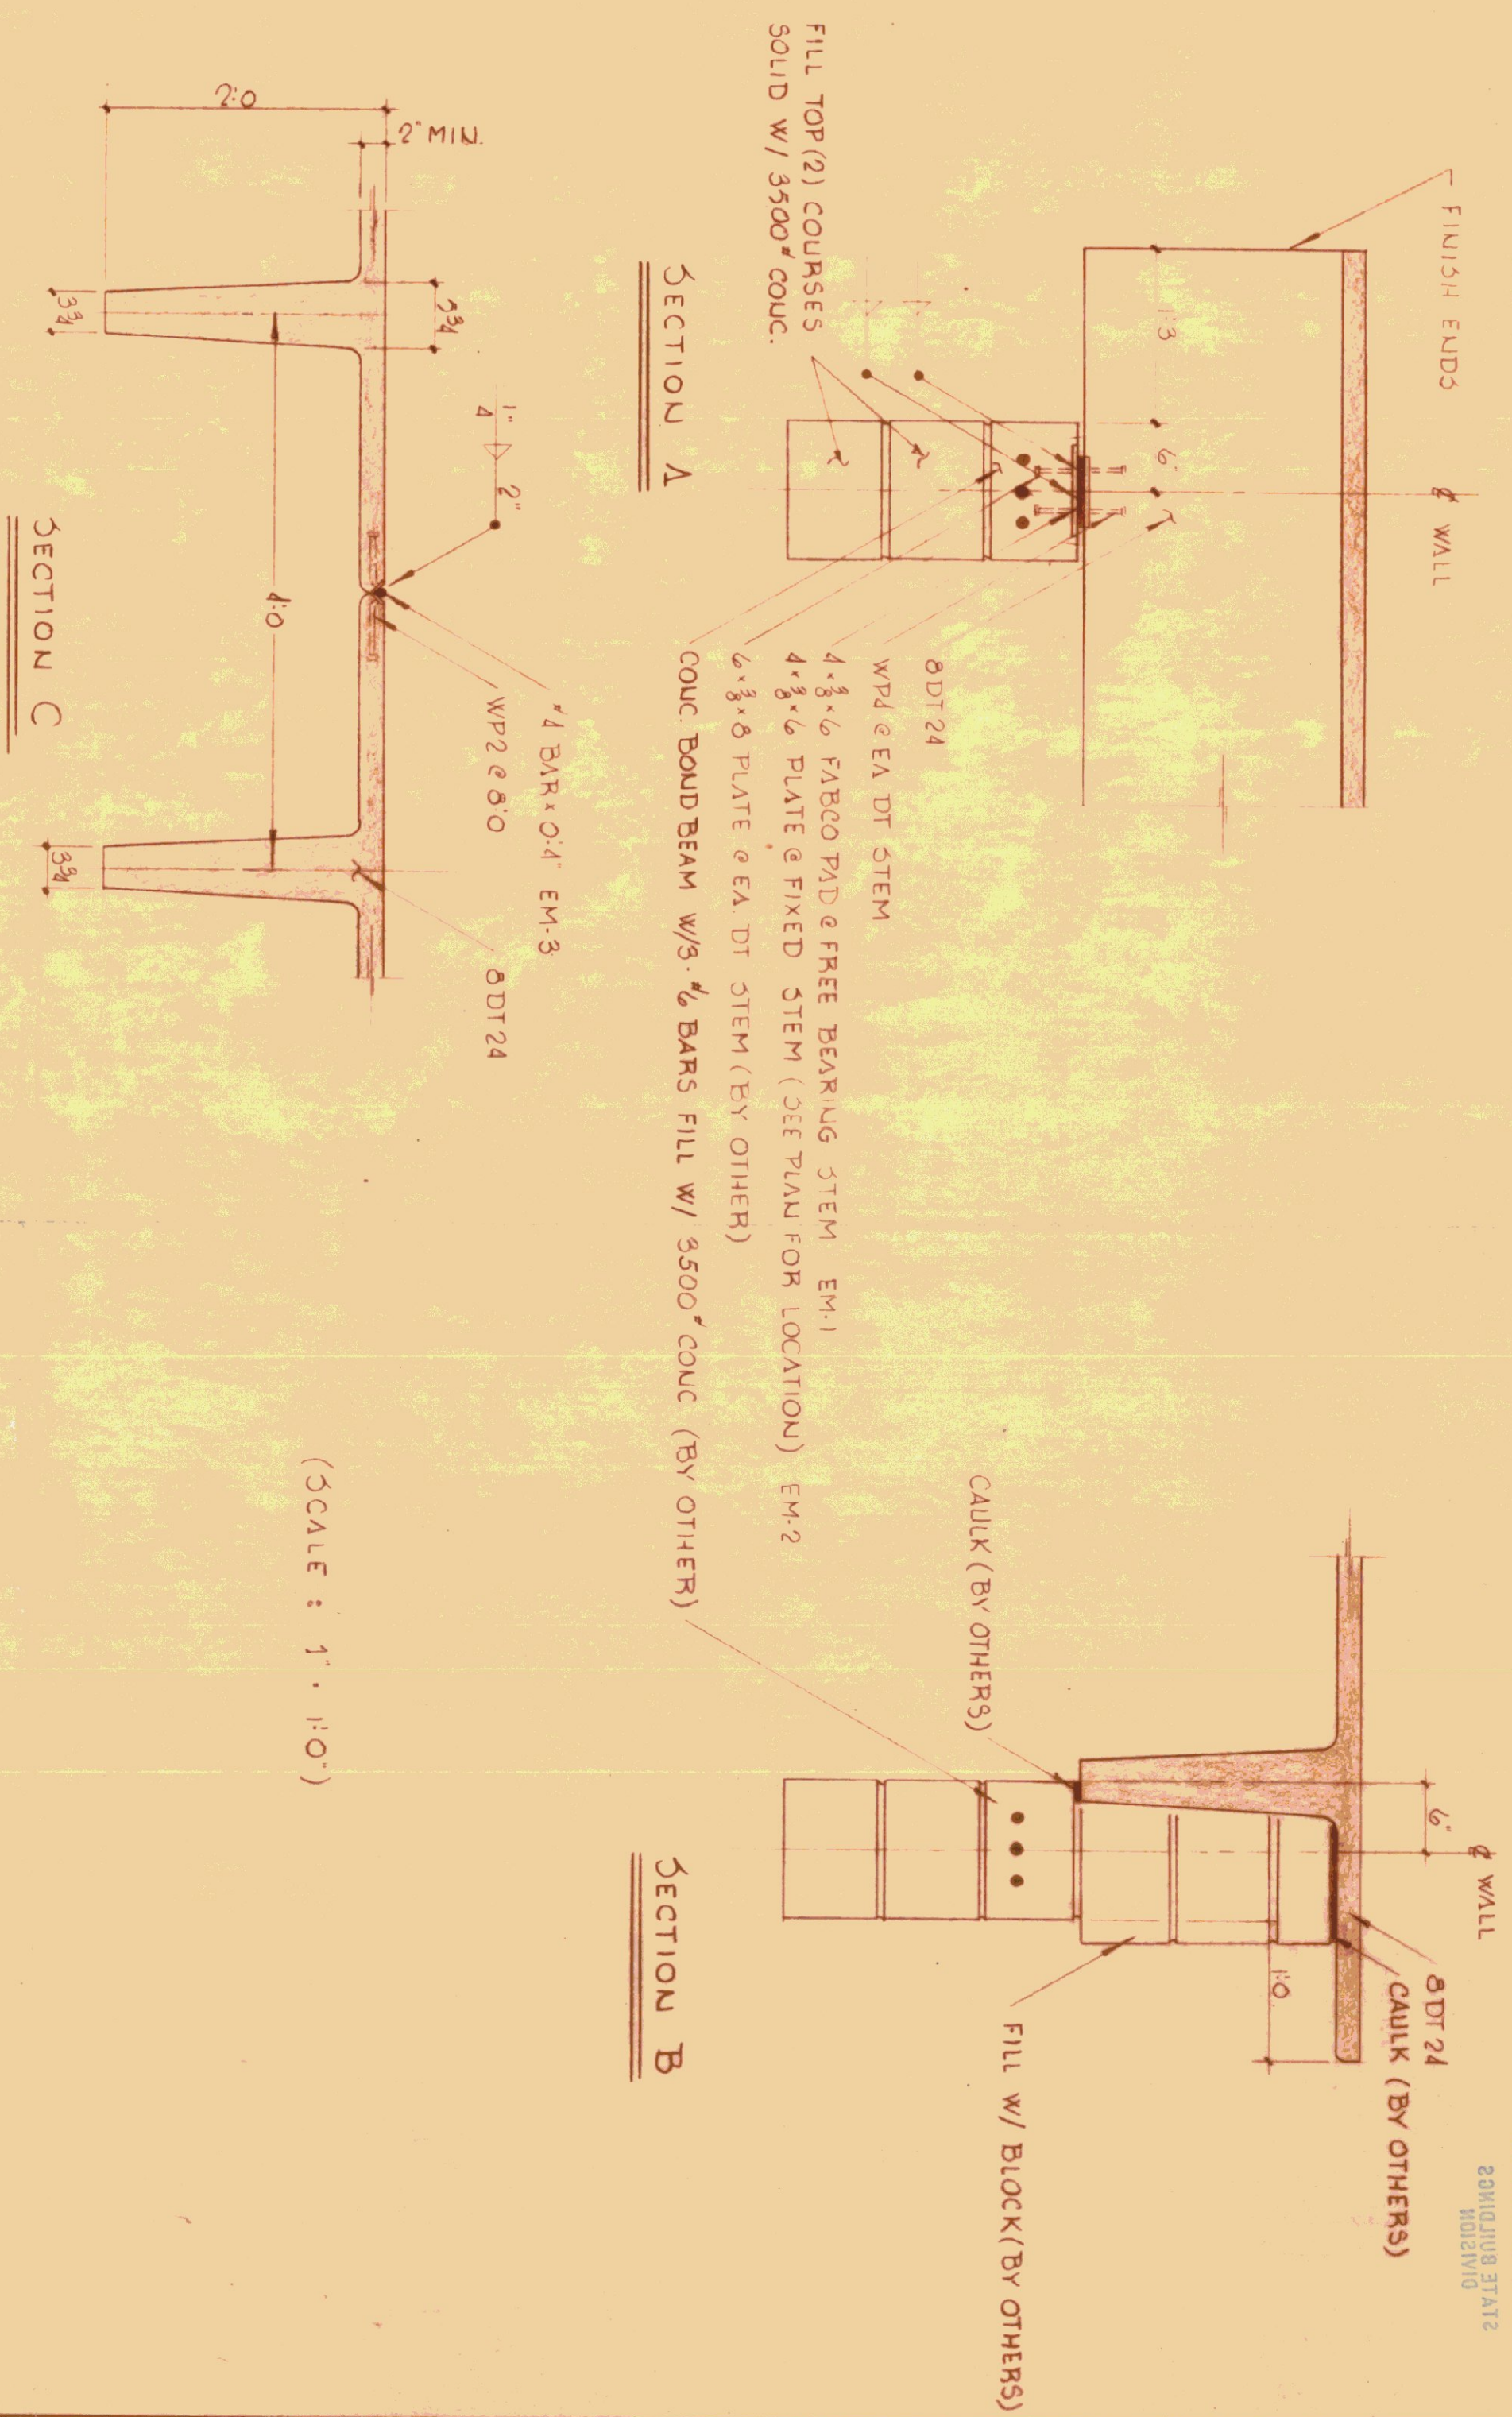

DESIGN LOADS : LL + 30 PSF

GENERAL NOTES:
 1. UNISTRESS WILL NOT BE RESPONSIBLE FOR BEARING DIMENSIONS AFTER SHOP DRAWINGS HAVE BEEN APPROVED. DIMENSIONS SHOWN ARE PRESUMED TO BE CORRECT.
 2. CUSTOMER WILL PROVIDE DIMENSIONS AND LOCATION OF OPENINGS LARGER THAN 8 INCHES TO BE CAST IN UNITS. OPENINGS NOT SHOWN WILL BE CUT BY OTHERS.
 3. UNISTRESS WILL NOT SUPPLY INSERTS OR MISCELLANEOUS HARDWARE CONTAINED IN CAST IN PLACE WORK UNLESS SPECIFICALLY NOTED.
 4. CUSTOMER WILL PROVIDE ADEQUATE CLEAR AREA TO AND WITHIN THE STRUCTURE FOR UNRESTRICTED OPERATION OF CRANES AND TRUCKS BY THE ERECTOR.
 5. ERECTOR WILL REMOVE AND PATCH LIFTING EYES PROVIDED FOR ERECTION.

DESIGN LOADINGS:

MATERIAL SPECIFICATIONS:






CONCRETE:	5000 PSI @ 28 DAYS
STRAUD:	
REBAR:	
HARDWARE:	
FINISH:	

NO.	DATE	REVISIONS
1	11/15/75	FOR REV. MADE WORKED UP DRAWINGS FROM VT. BLOC ENG. DEPT. 2-14-75


unistress
 P.O. BOX 1145, PITTSFIELD, MASSACHUSETTS, 01201 (413) 499-1441
 PRECAST STRUCTURAL CONCRETE — MEMBER PRESTRESSED CONCRETE INSTITUTE

STATE HIGHWAY GARAGE AT LYNDON, VERMONT	DATE: 14 FEB. 75
STATE OF VERMONT - DIVISION OF BUILDINGS	SCALE: AS SHOWN
HAIR CONSTRUCTION - CONTRACTOR	JOB NO: 7504
	DWG. NO: F-1


RECEIVED
 27th FEB 8 1 58 AM
 CONCORD STATE
 HIGHWAY

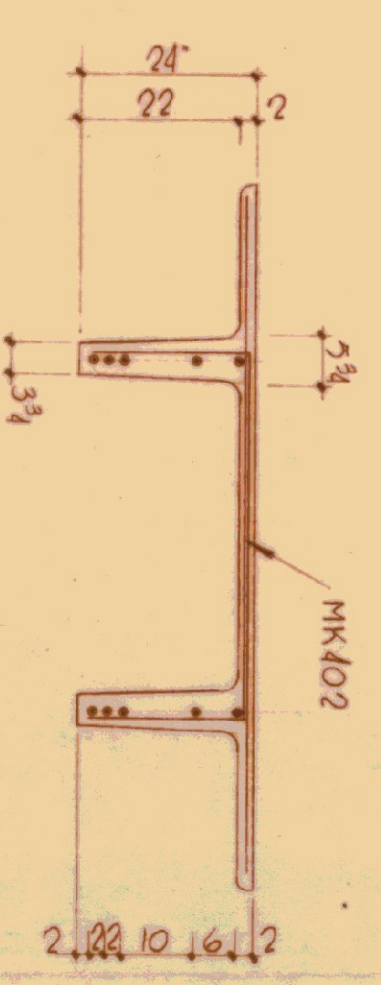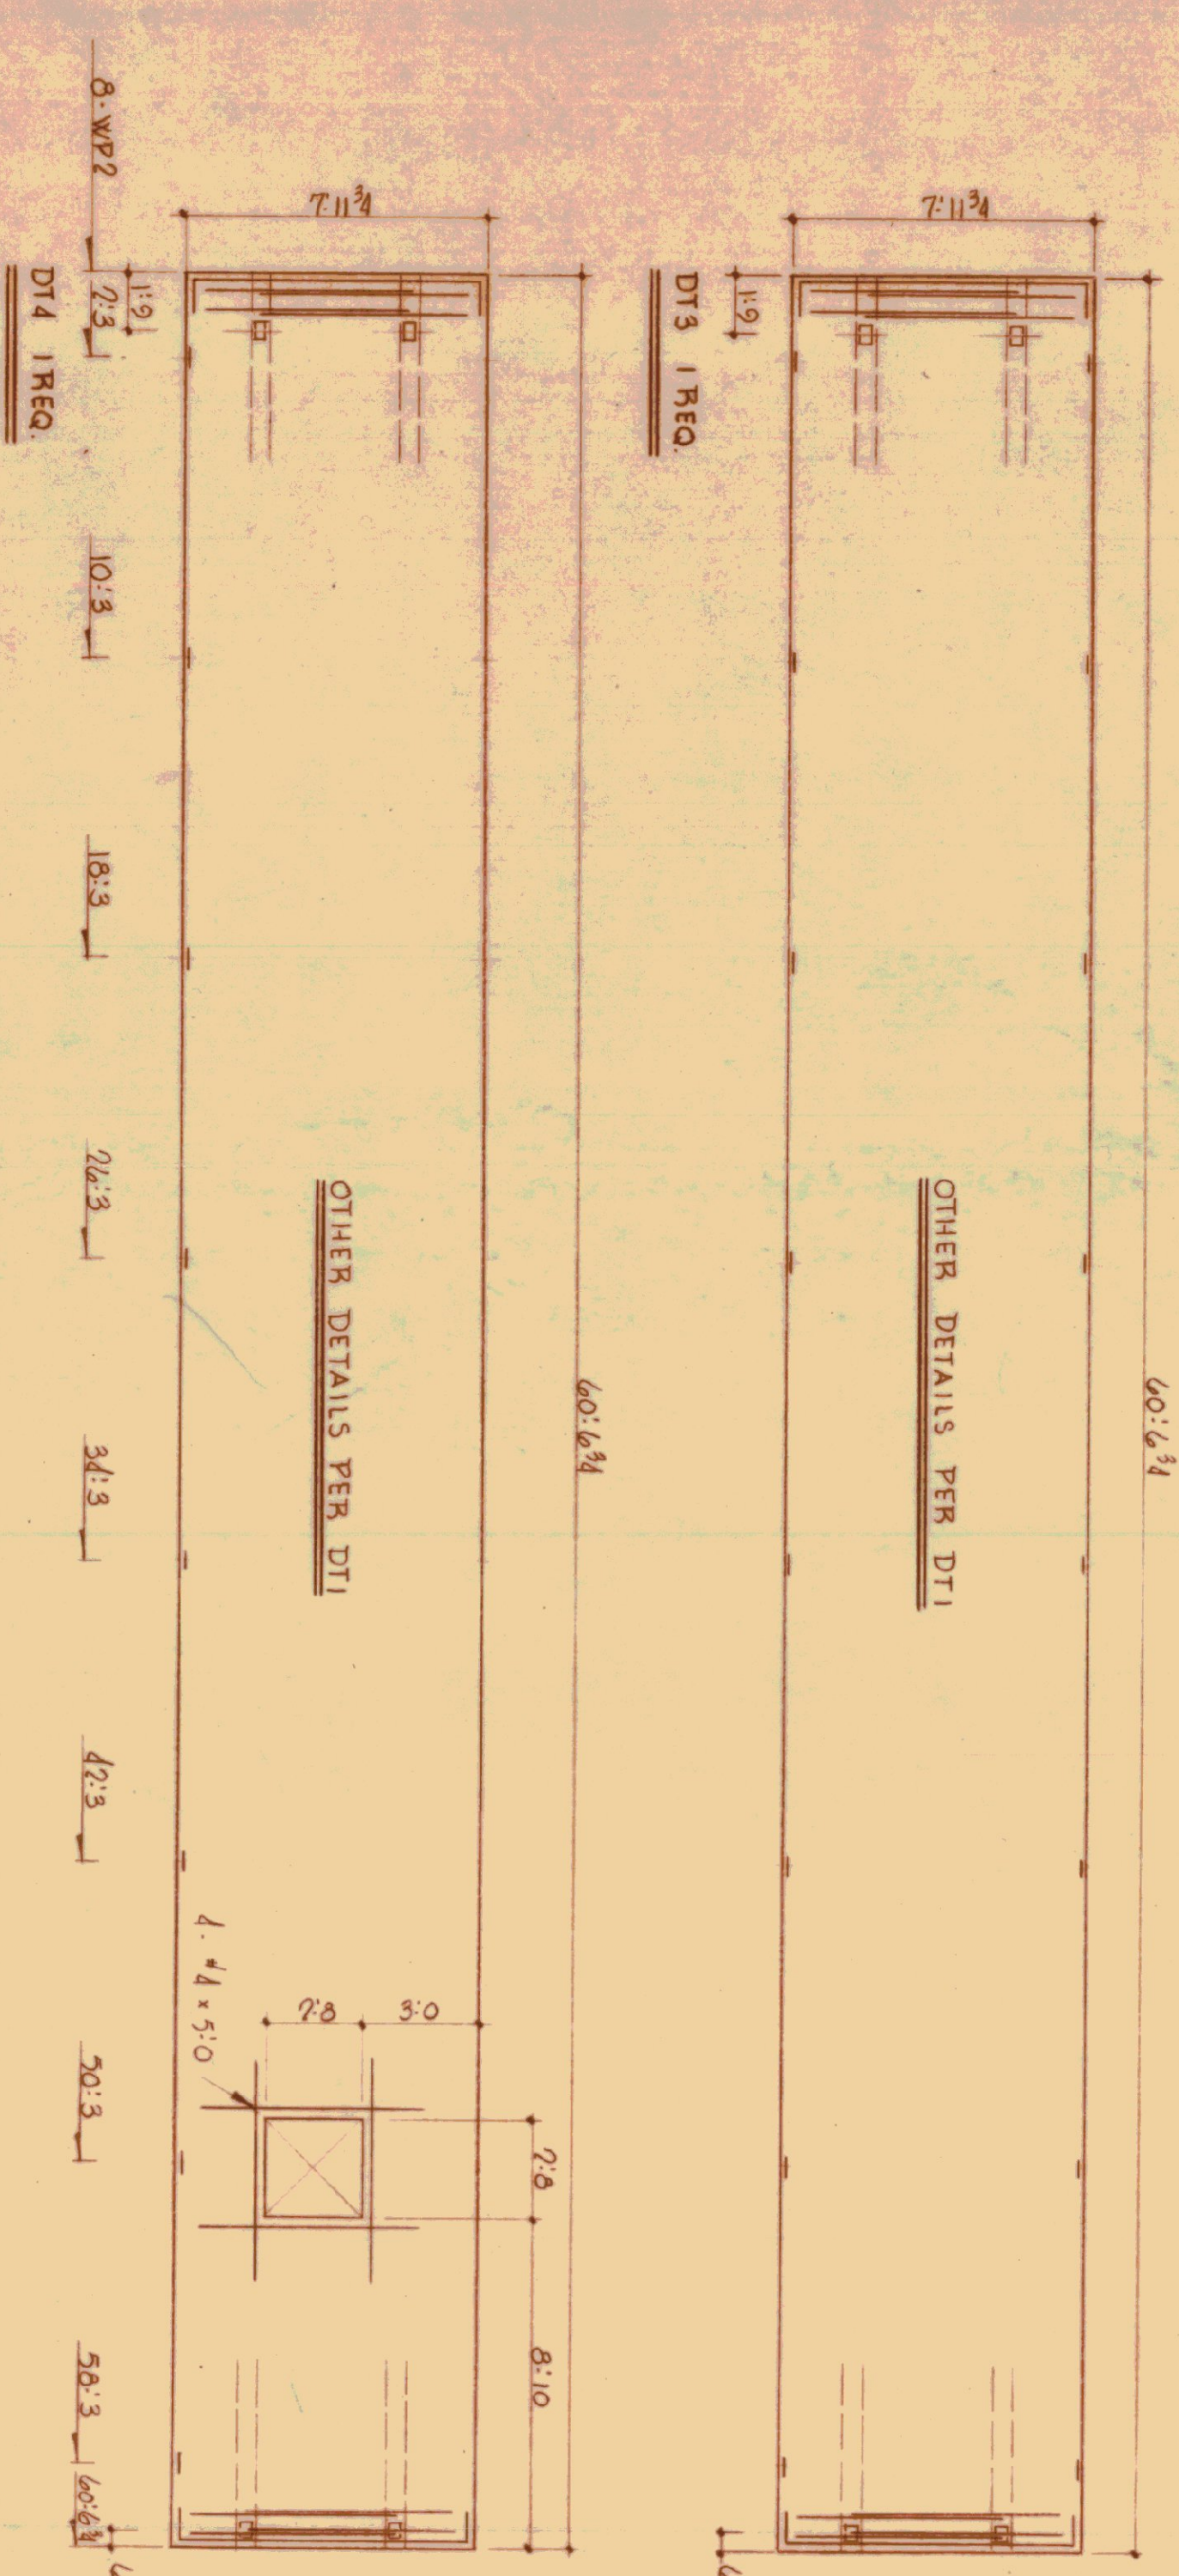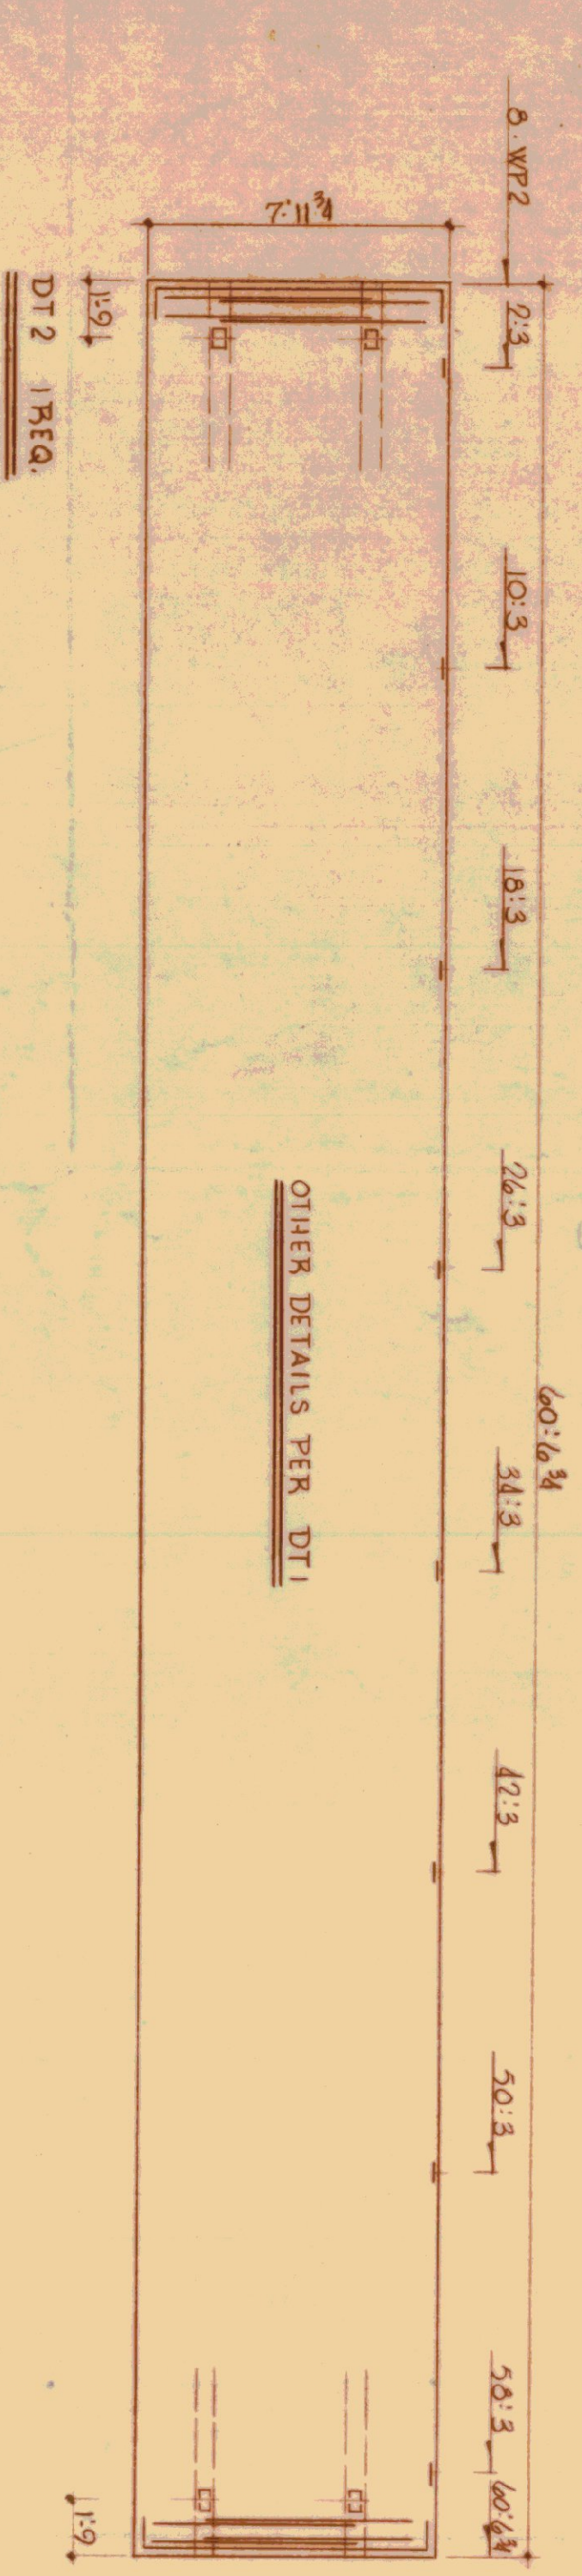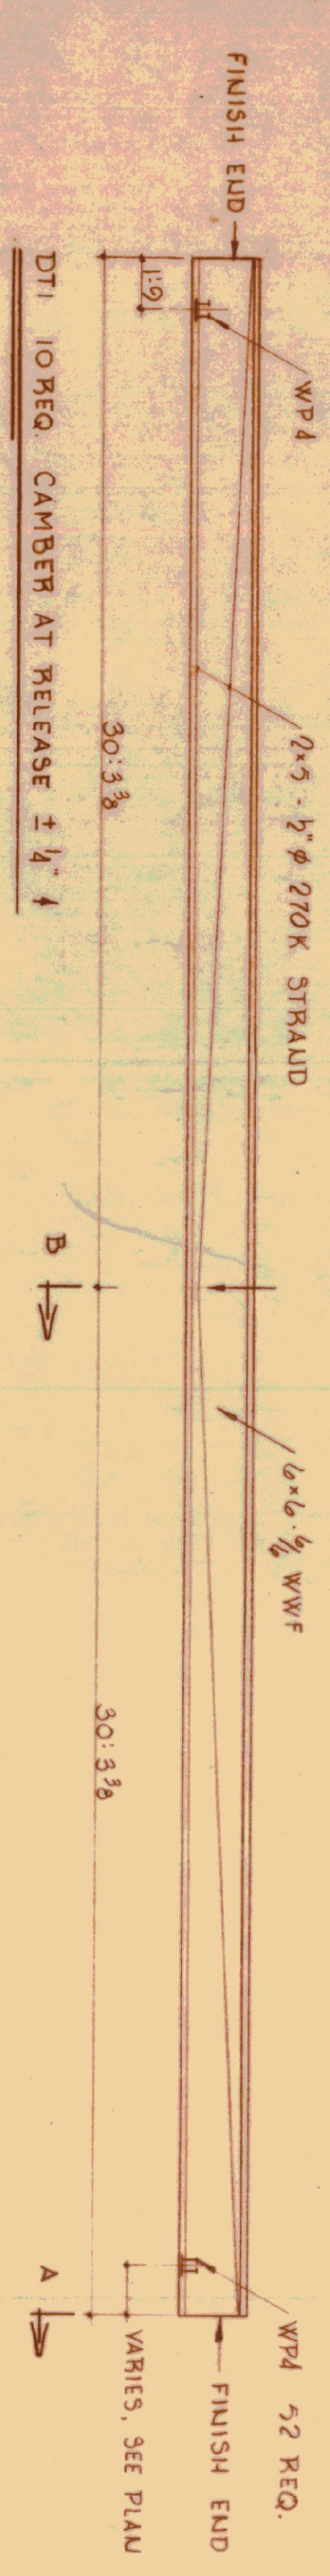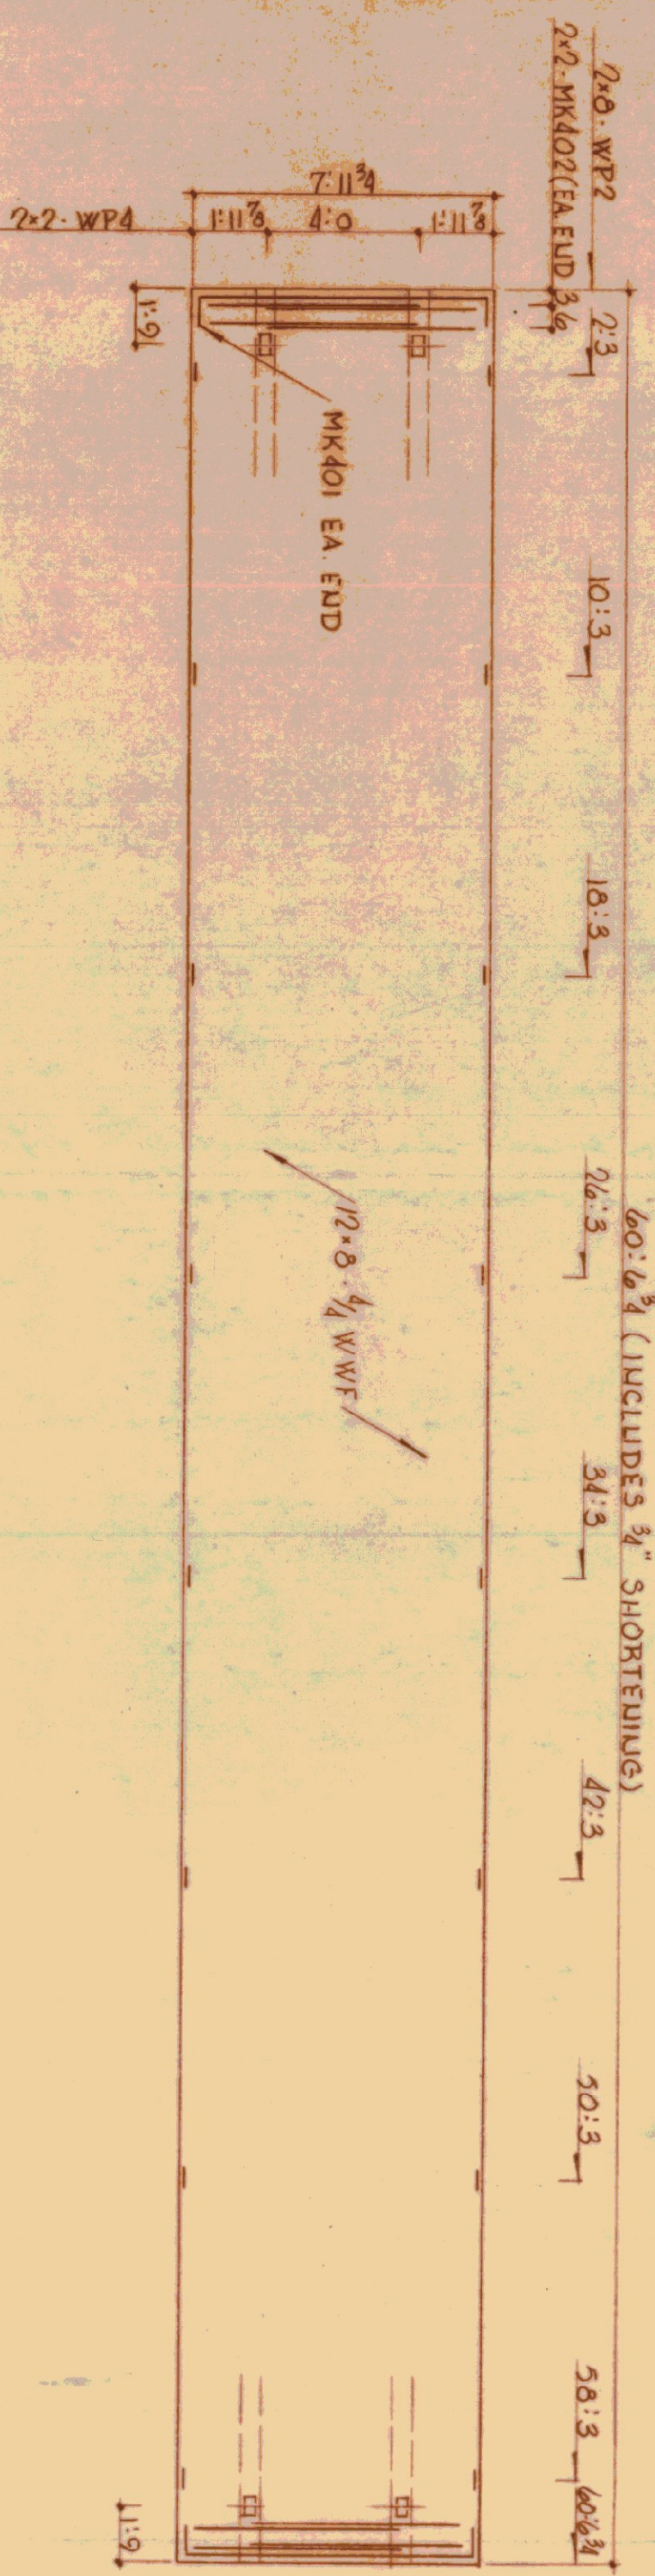

SECTION "A" (MESH NOT SHOWN)

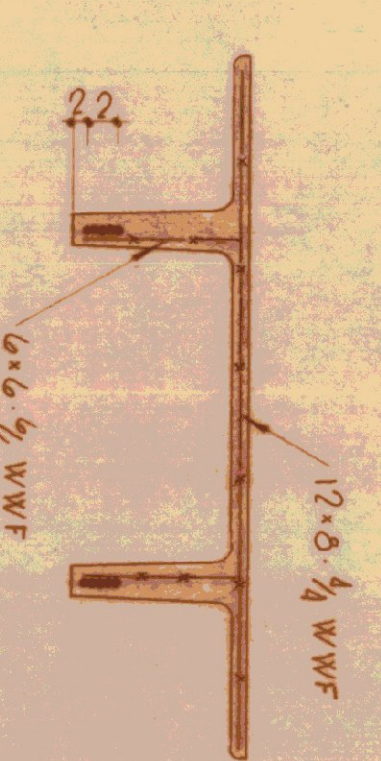

SECTION "B" (END REINF. NOT SHOWN)

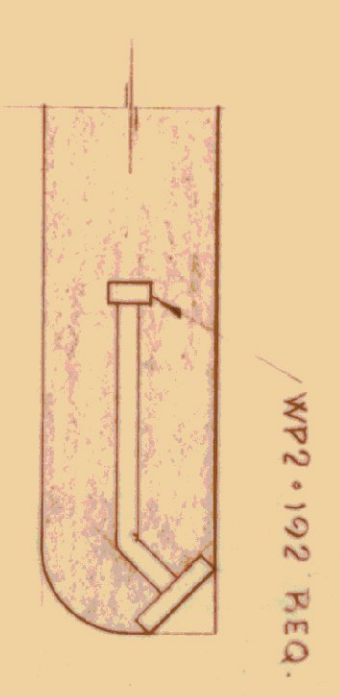

FLANGE DETAIL



NOTE : FINISH ENDS

GENERAL NOTES:

- UNSTRESS WILL NOT BE RESPONSIBLE FOR BEARING DIMENSIONS AFTER SHOP DRAWINGS HAVE BEEN APPROVED. DIMENSIONS SHOWN ARE PRESUMED TO BE CORRECT.
- CUSTOMER WILL PROVIDE DIMENSIONS AND LOCATION OF OPENINGS LARGER THAN 8 INCHES TO BE CAST IN UNITS. OPENINGS NOT SHOWN ARE TO BE CAST BY OTHERS.
- UNSTRESS WILL NOT SUPPLY INSERTS OR MISCELLANEOUS HARDWARE CONTAINED IN CAST IN PLACE WORK UNLESS SPECIFICALLY NOTED.
- CUSTOMER WILL PROVIDE ADEQUATE CLEAR AREA TO AND WITHIN THE STRUCTURE FOR UNRESTRICTED OPERATION OF CRANES AND TRUCKS BY THE BECTOR.
- BECTOR WILL REMOVE AND PATCH LIFTING EYES PROVIDED FOR BECTION.

DESIGN LOADINGS:

MATERIAL SPECIFICATIONS:

CONCRETE:	RELEASE: 36,50 PSI
U.W.T.:	28 DAYS: 5000 PSI
STRAND:	2" 270K P1-28.9
REBAR:	GRADE 40
HARDWARE:	AS SHOWN
FINISH:	SCREED
FINISH ENDS:	

REVISIONS

NO	DATE

unistress

P.O. BOX 1145 PITTSFIELD, MASSACHUSETTS, 01201 (413) 499-1441

PRECAST STRUCTURAL CONCRETE — MEMBER PRESTRESSED CONCRETE INSTITUTE

STATE HIGHWAY GARAGE AT LYDDON, VERMONT

STATE OF VERMONT DIVISION OF BUILDINGS

HAHR CONSTRUCTION CONTRACTOR

DATE: 31 MAR 75

SCALE: 1/4" = 1'-0"

CHKD: BFM: Bc

JOB NO: 7504

DWG. NO: T-1

RECEIVED

STATE BUILDINGS

RECEIVED