


CONCRETE T-BEAMS AND SOFFIT TO BE
PAINTED, APPLY (2) COATS OF
SILICONE ACRYLIC EXTERIOR CONCRETE
STAIN (COLOR FEARL GRAY OR APT. EQUAL).


NEW P.T. 5/4" X 6 SHIM-LAP
FASTEN W/2" TAPCON

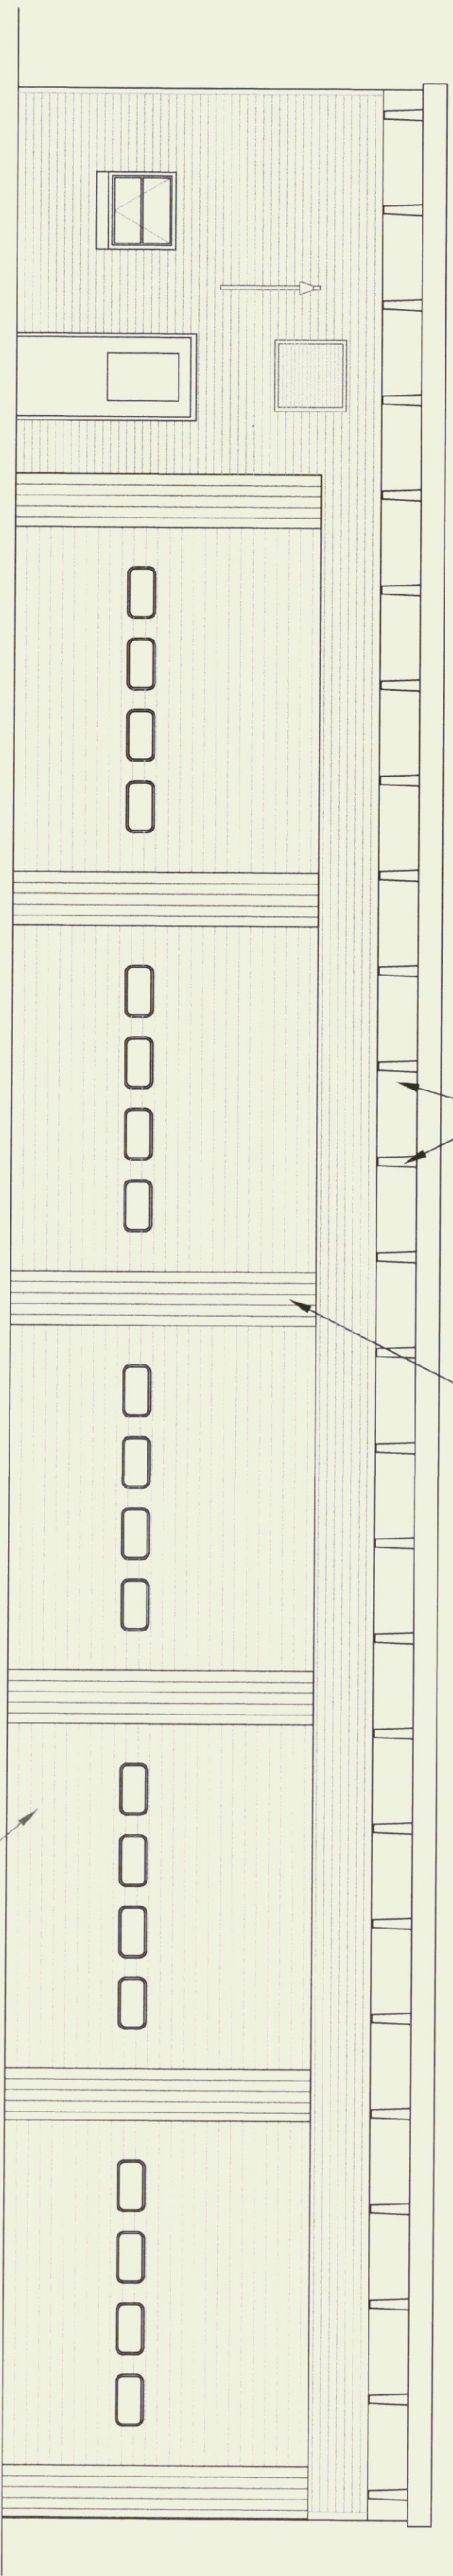

EAST ELEVATION


SCALE: 3/16" = 1'-0"

CONCRETE T-BEAMS AND SOFFIT TO BE
PAINTED, APPLY (2) COATS OF
SILICONE ACRYLIC EXTERIOR CONCRETE
STAIN (COLOR FEARL GRAY OR APT. EQUAL).

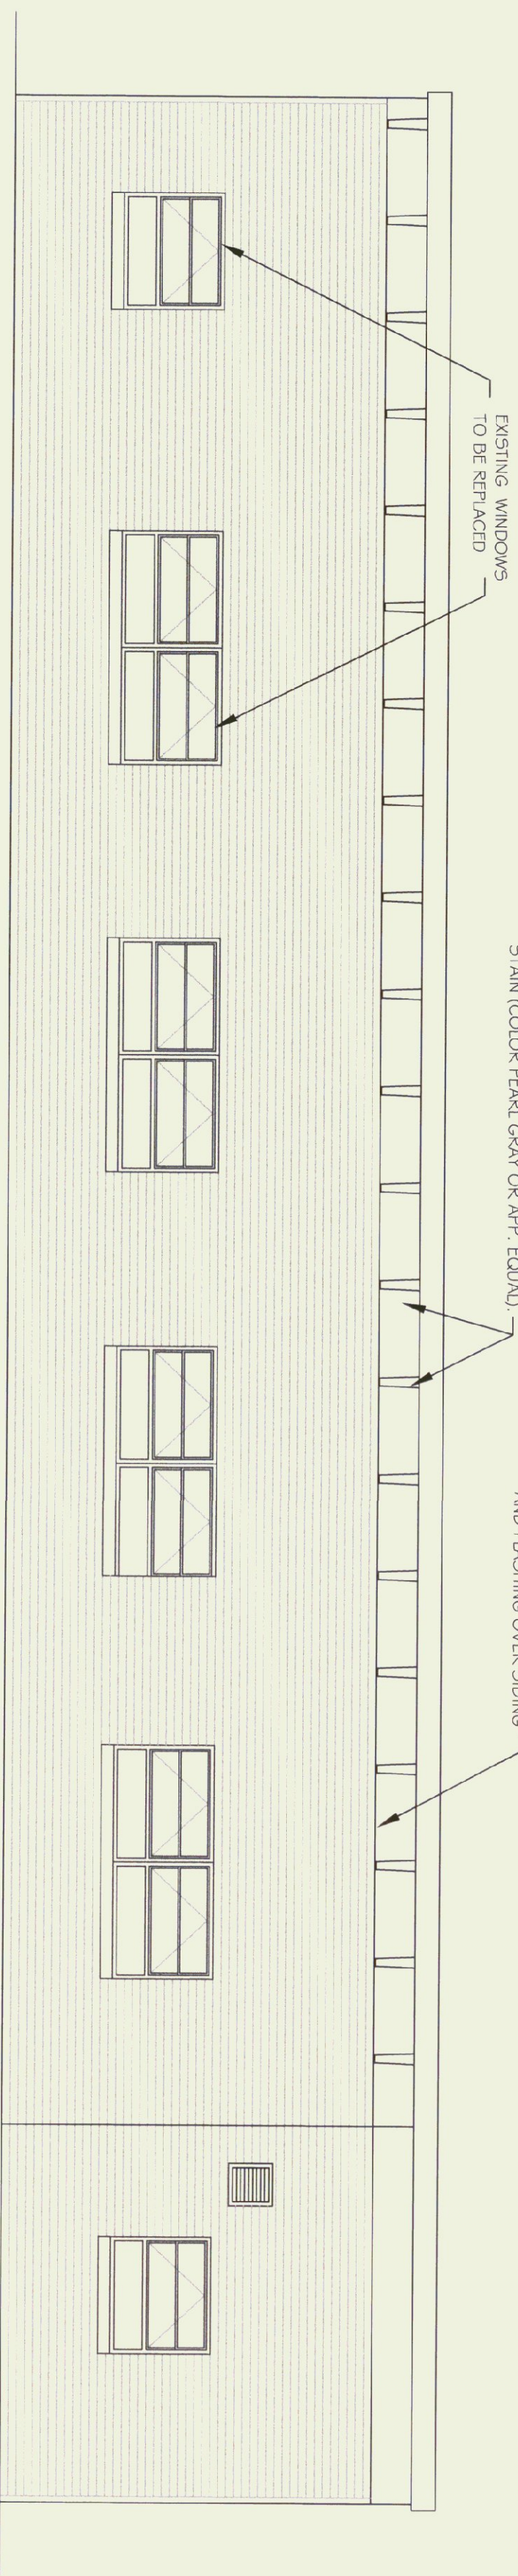


WEST ELEVATION

SCALE: 3/16" = 1'-0"

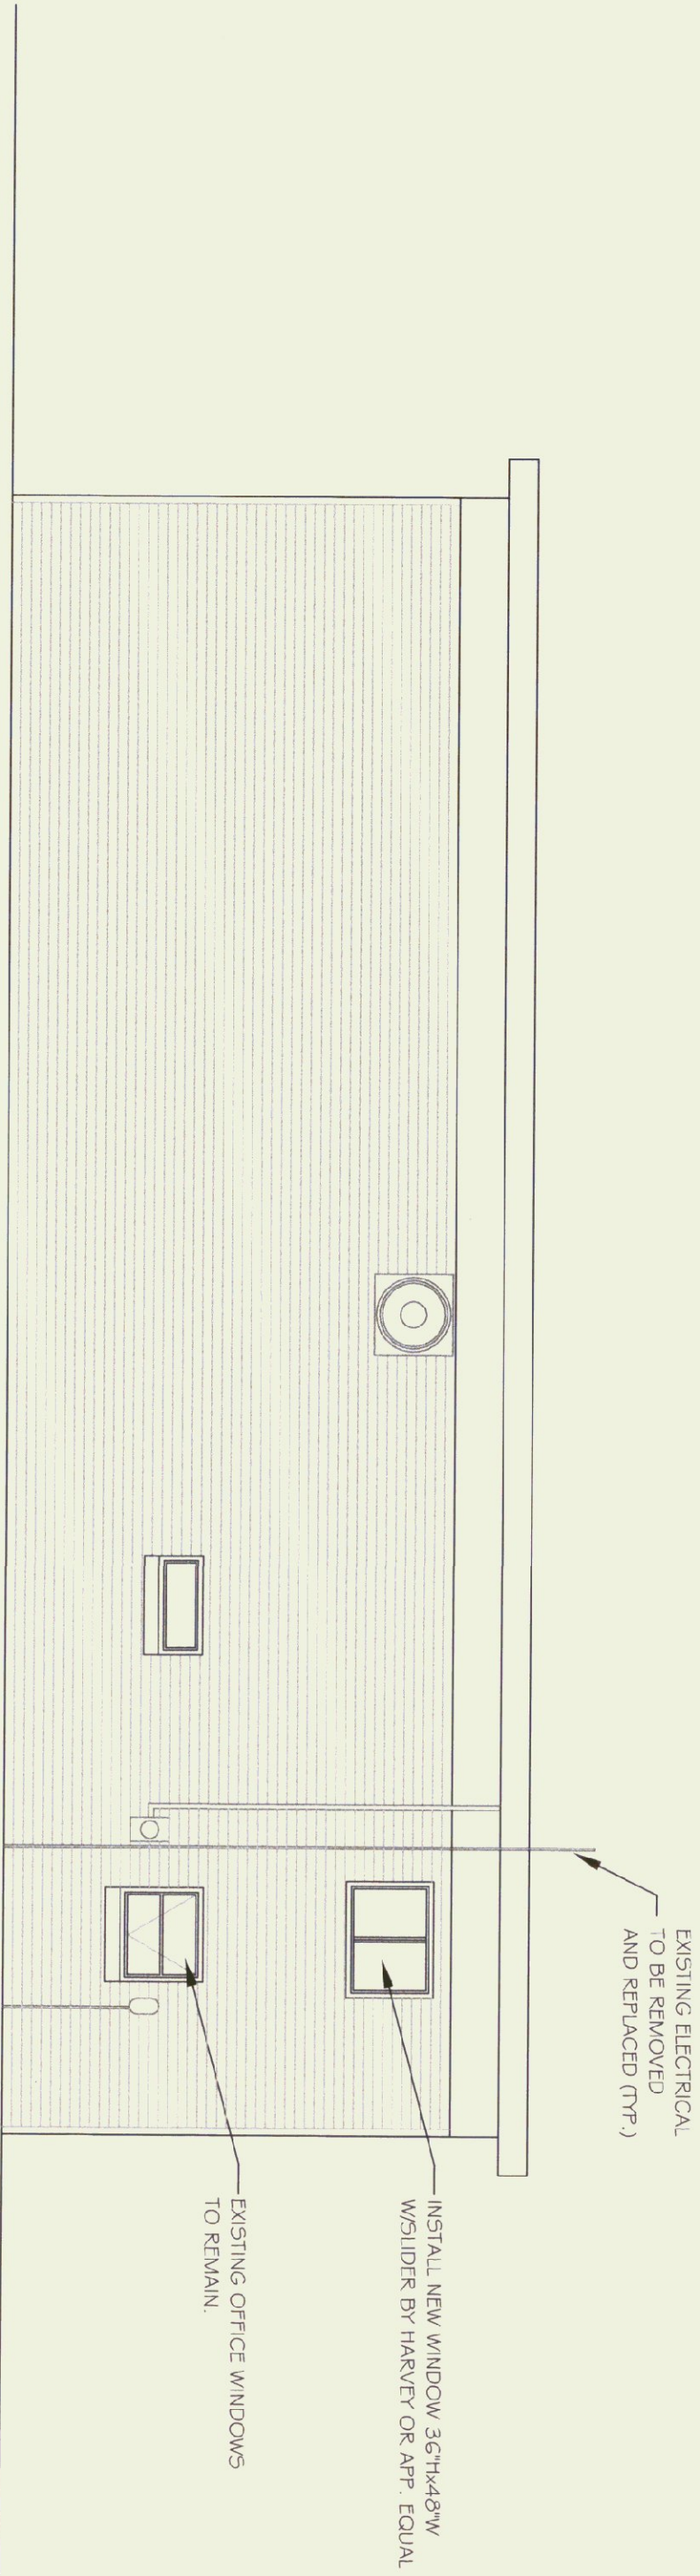






SOUTH ELEVATION

SCALE: 3/16" = 1'-0"

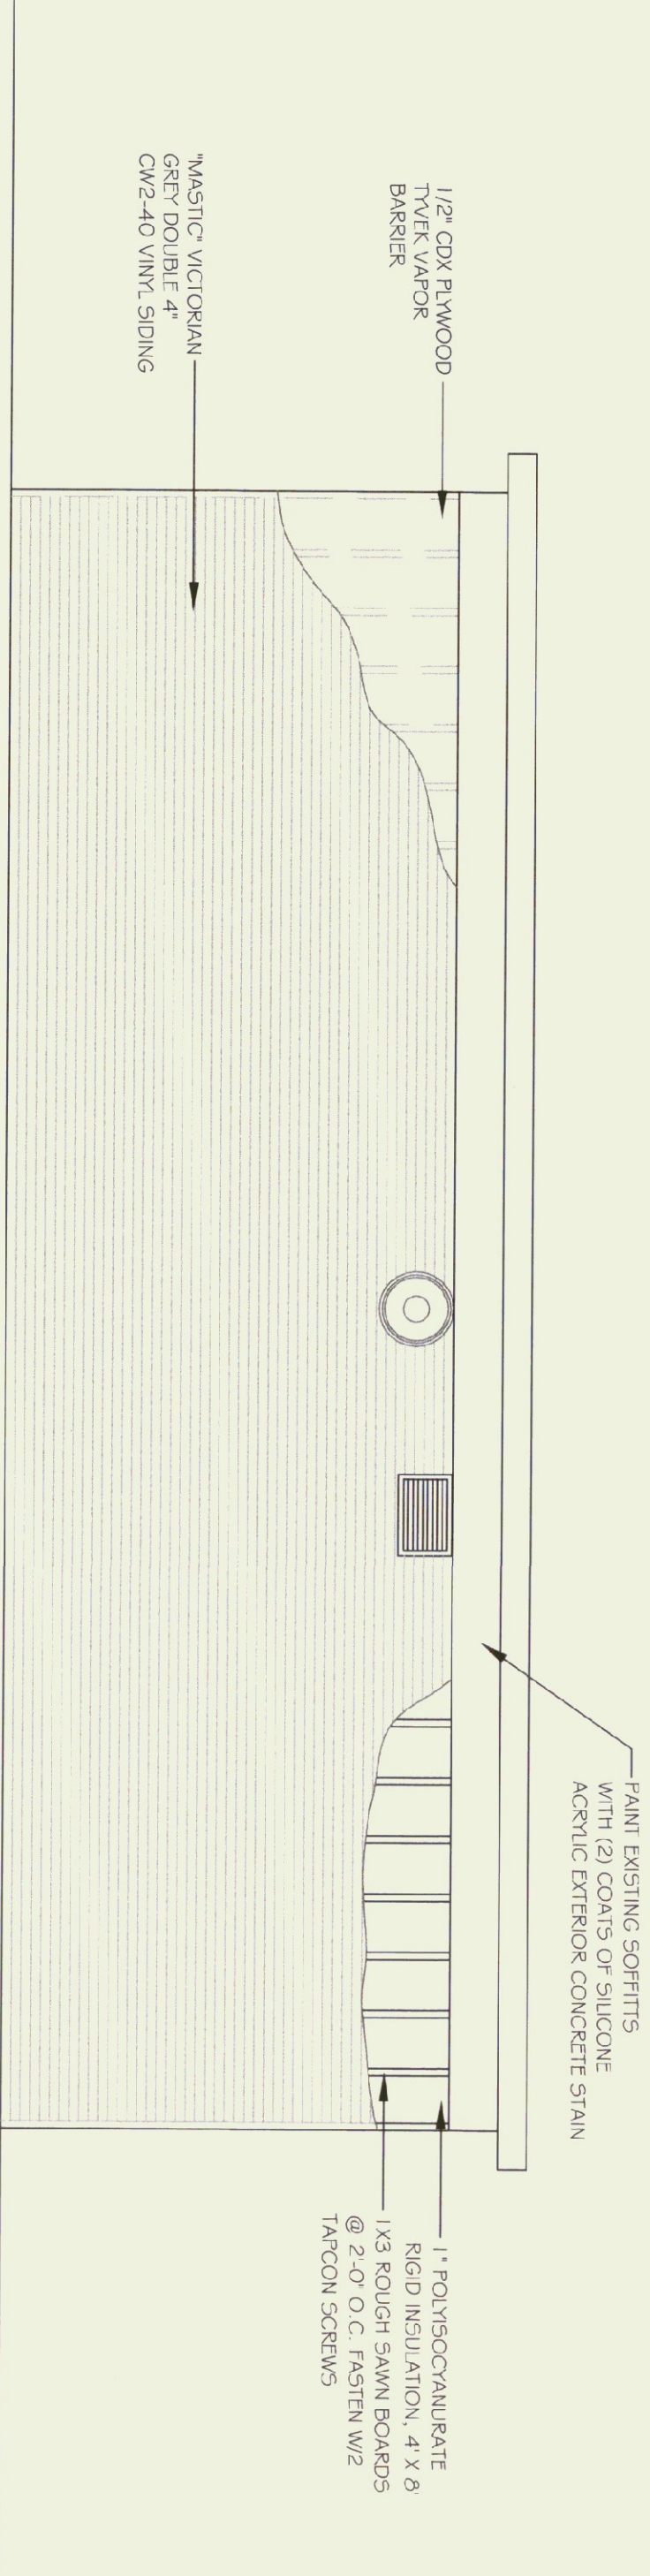

NORTH ELEVATION

SCALE: 3/16" = 1'-0"

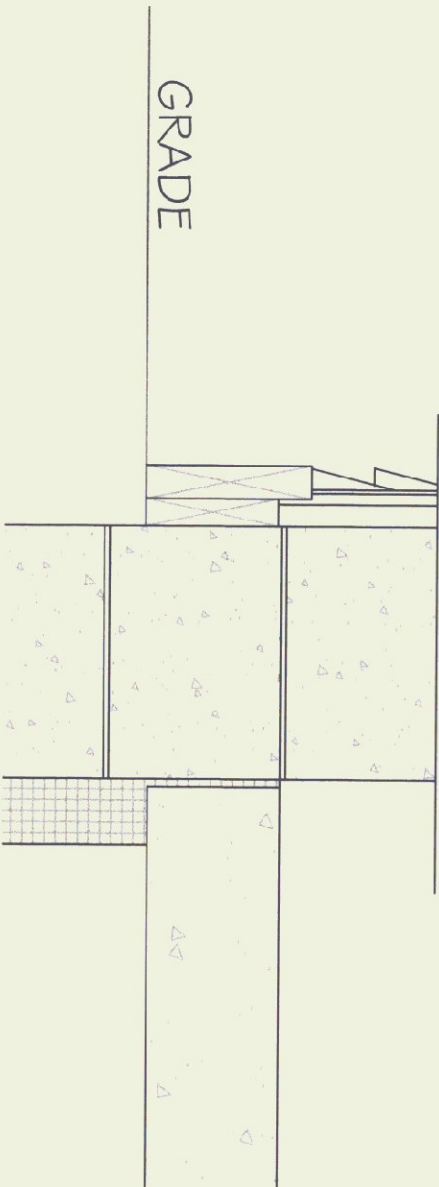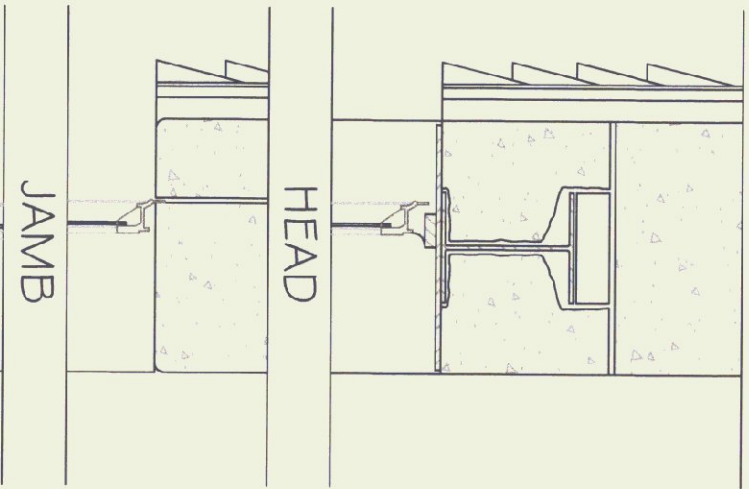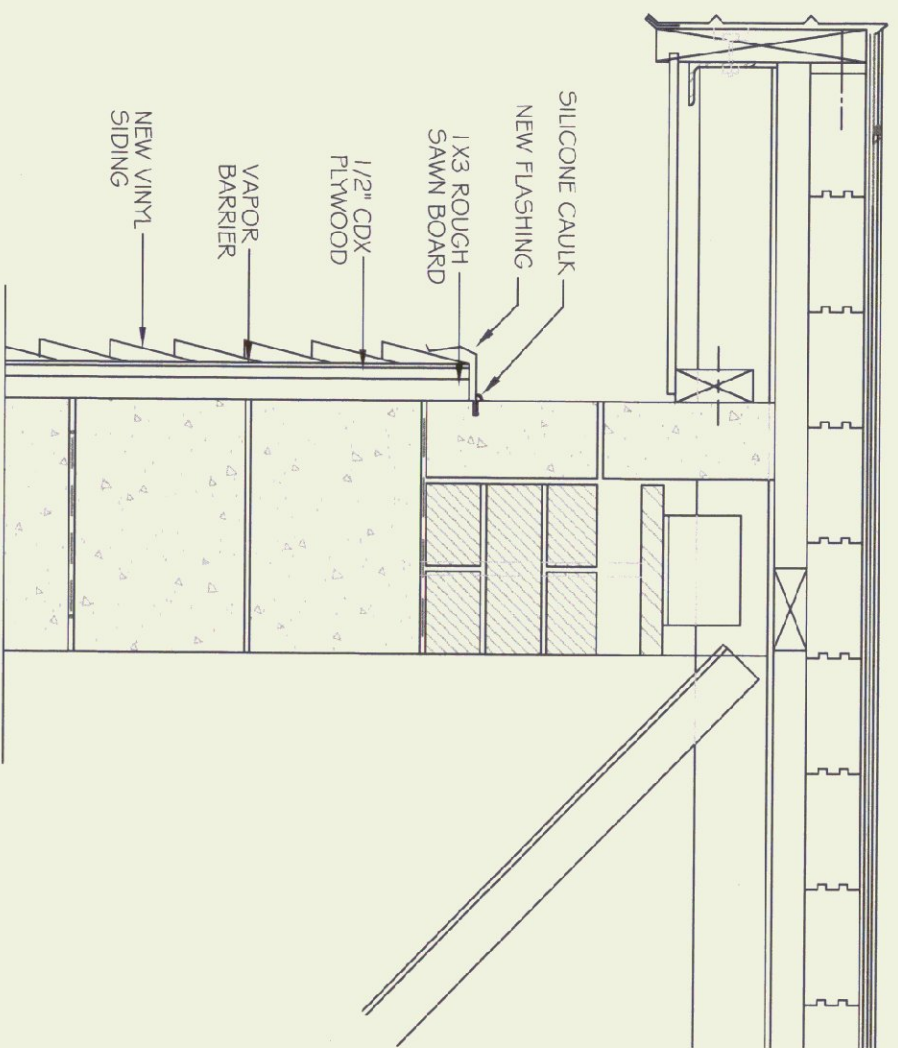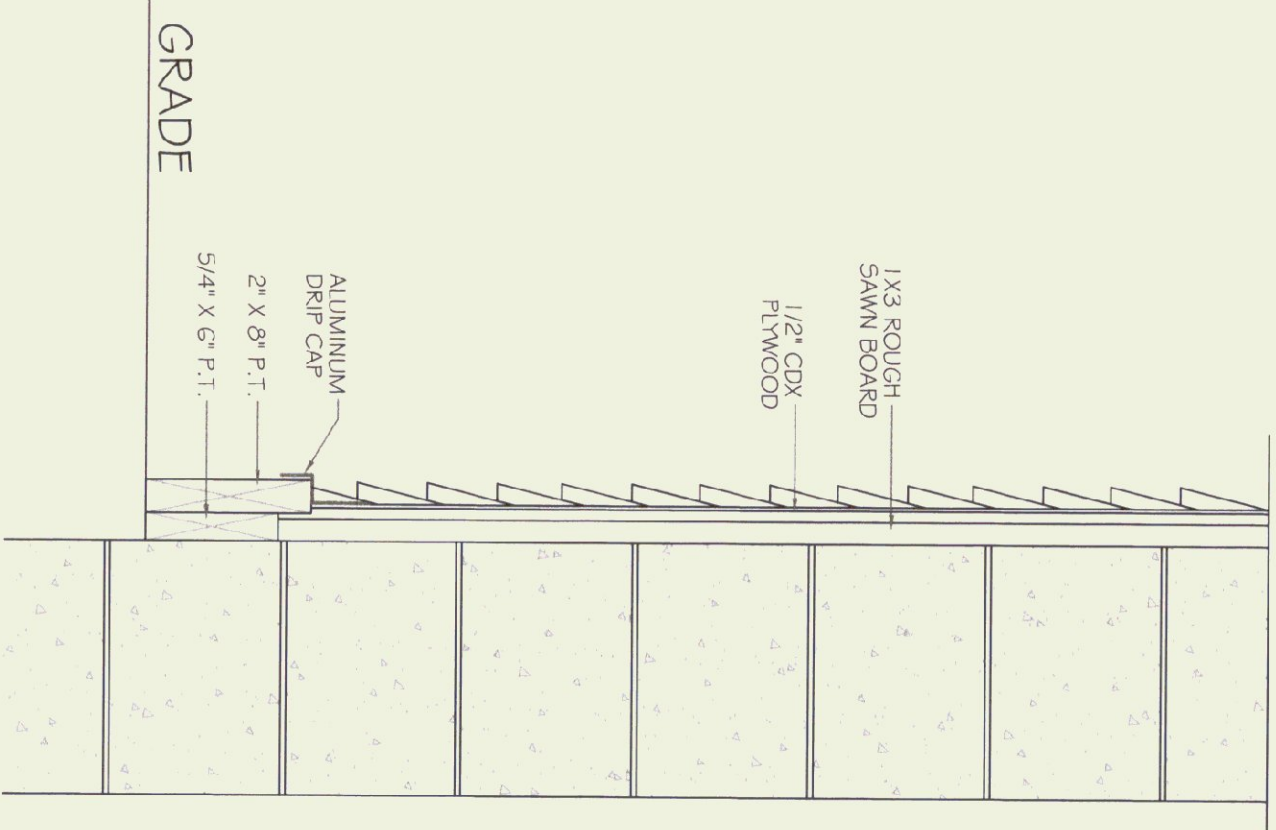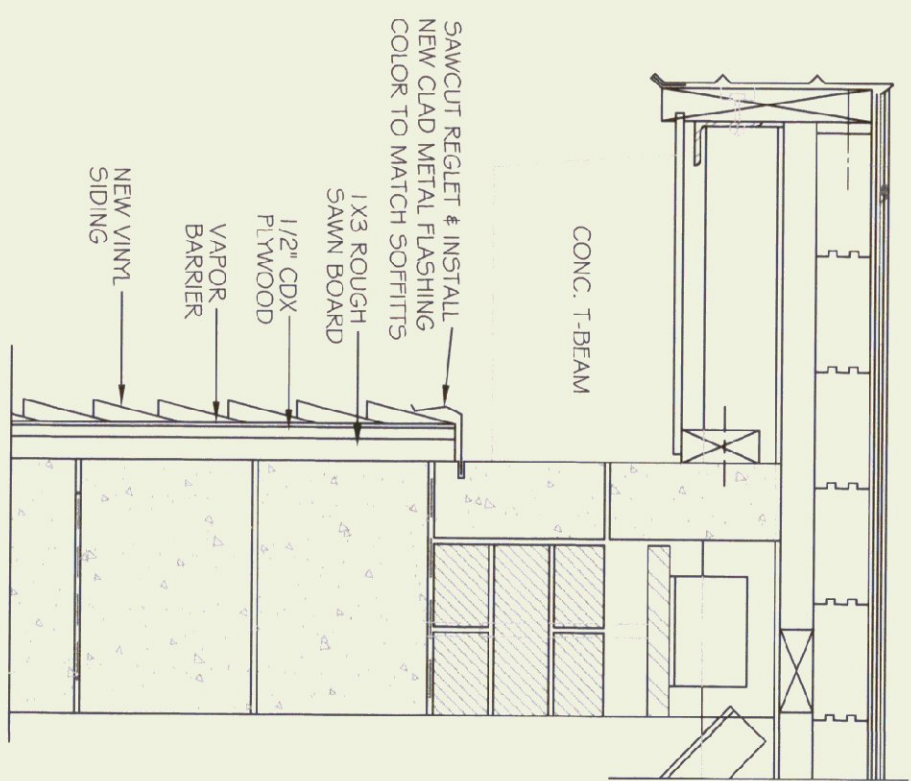

WALL SECTION @ FRONT & REAR

N.T.S.

WALL SECTION @ ENDS

N.T.S.

NOTES

- 1.) FIELD VERIFY DIMENSIONS AND EXISTING CONDITIONS.
- 2.) ENTIRE BUILDING EXCEPT ALONG OVERHEAD DOORS TO RECEIVE 1X3 ROUGH SAWN STRAPPING @ 2'-0" O.C. FASTEN WITH TAPCON SCREENS. RIGID INSULATION BETWEEN STRAPPING, COVERED W/ 1/2" CDX PLYWOOD AND TYVEK VAPOR BARRIER. NEW VINYL SIDING SHALL BE "MASTIC" DOUBLE 4" CW2-40, COLOR VICTORIAN GREY.
- 3.) AREA BETWEEN O.H. DOORS TO RECEIVE NEW P.T. 5/4" X 6" BOARDS W/ TAPERED JOINTS. FASTEN W/ 2" TAPCON SCREENS. SEE EAST ELEVATION.
- 4.) USE TYVEK AIR INFILTRATION BARRIER, 9' X 100' ROLLS.
- 5.) NEW SIDING SHALL BE "MASTIC", CORNER POSTS WILL BE 3" FACE, W/ 5/8" "MASTIC" J CHANNEL (MAYDS), & "MASTIC" FINISH TRIM (191130). ALL TO BE COLOR VICTORIAN GREY 009, SUBMIT STANDARD VARIANTS.
- 6.) REMOVE EXISTING WINDOWS AND REPLACE WITH "HARVEY" VINYL CLASSIC DOUBLE HUNG, COLOR WHITE. EXISTING (2) OFFICE WINDOWS TO REMAIN, FIELD VERIFY ROUGH OPENINGS.
- 7.) REMOVE AND REINSTALL ALL EXISTING ELECTRICAL LIGHTS & CONDUIT TO ALLOW SIDING INSTALLATION. FOLLOW N.E.C. LATEST EDITION.
- 8.) ALL MATERIAL SHALL BE PROPERLY AND LEGALLY DISPOSED OF.
- 9.) FRONT AND REAR OF BUILDING ALONG CONCRETE T-BEAMS AND SOFFIT TO BE PAINTED. REMOVE ANY LOOSE MATERIAL AND APPLY (2) COATS OF SILICONE ACRYLIC EXTERIOR CONCRETE STAIN TO EXPOSED BEAMS AND SOFFITS. COLOR FEARL GRAY OR APPROVED EQUAL.
- 10.) CUT REGLET IN EXISTING CONCRETE BLOCK WALL BELOW T-BEAMS AND INSTALL NEW GLAD METAL FLASHING OVER TOP EDGE OF NEW SIDING. COLOR TO MATCH SILICONE CONCRETE STAIN AS CLOSE AS POSSIBLE. CAULK JOINT FOR WATERIGHT SEAL.



STATE OF VERMONT
Department of Buildings
and General Services
Agency of Administration
Montpelier, Vermont



LYNDONVILLE A.O.T GARAGE
NEW EXTERIOR WALLS
ELEVATIONS & WALL SECTION

LYNDONVILLE

VERMONT

REVISIONS

SCALE: AS NOTED
DATE: JULY 2002
DRAWN BY: B. MCAVOY
APPR. BY: R. BARRY

LYNDONVILLE
A.O.T. GARAGE
NEW EXT.
WALLS
ELEVATIONS &
WALL SECTION

A-1

1 OF 1