




SECTION A-A ROOF PAKE EDGE
SCALE: 3"=1'-0"

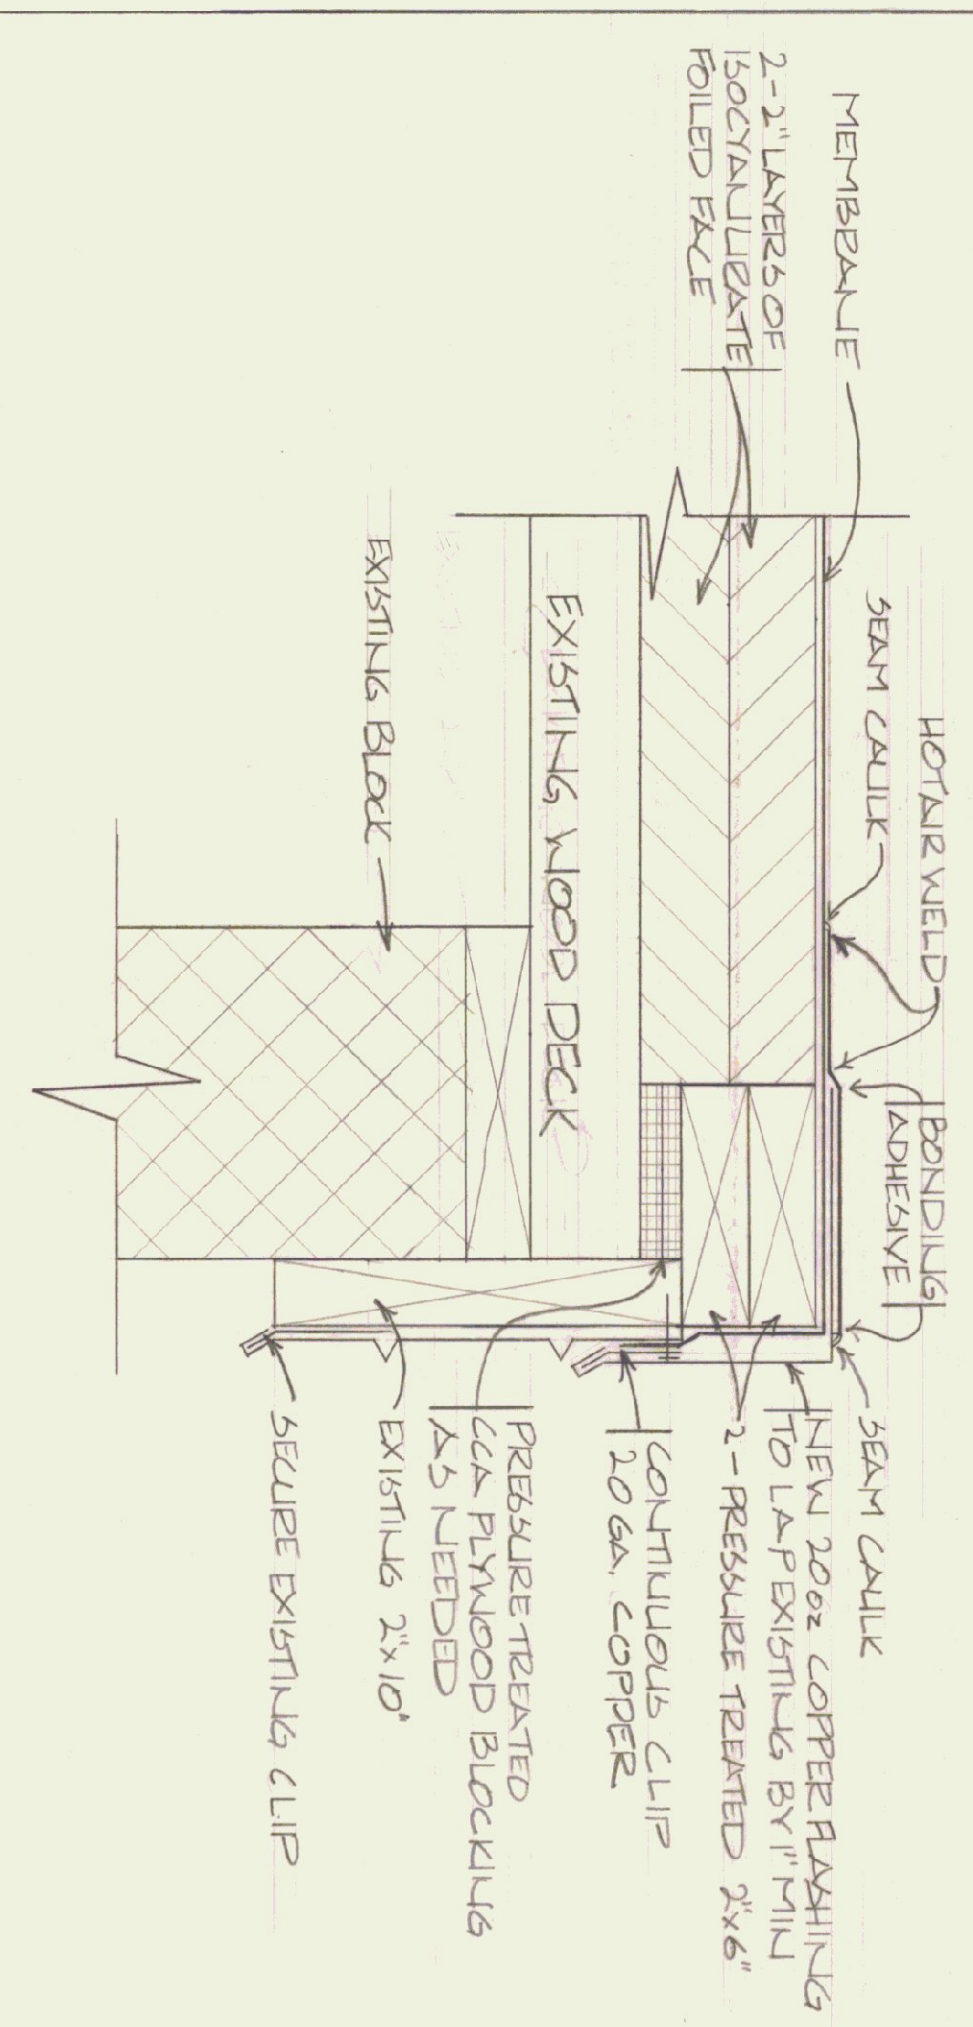


SECTION B-B ROOF DRIP EDGE
SCALE: 3"=1'-0"

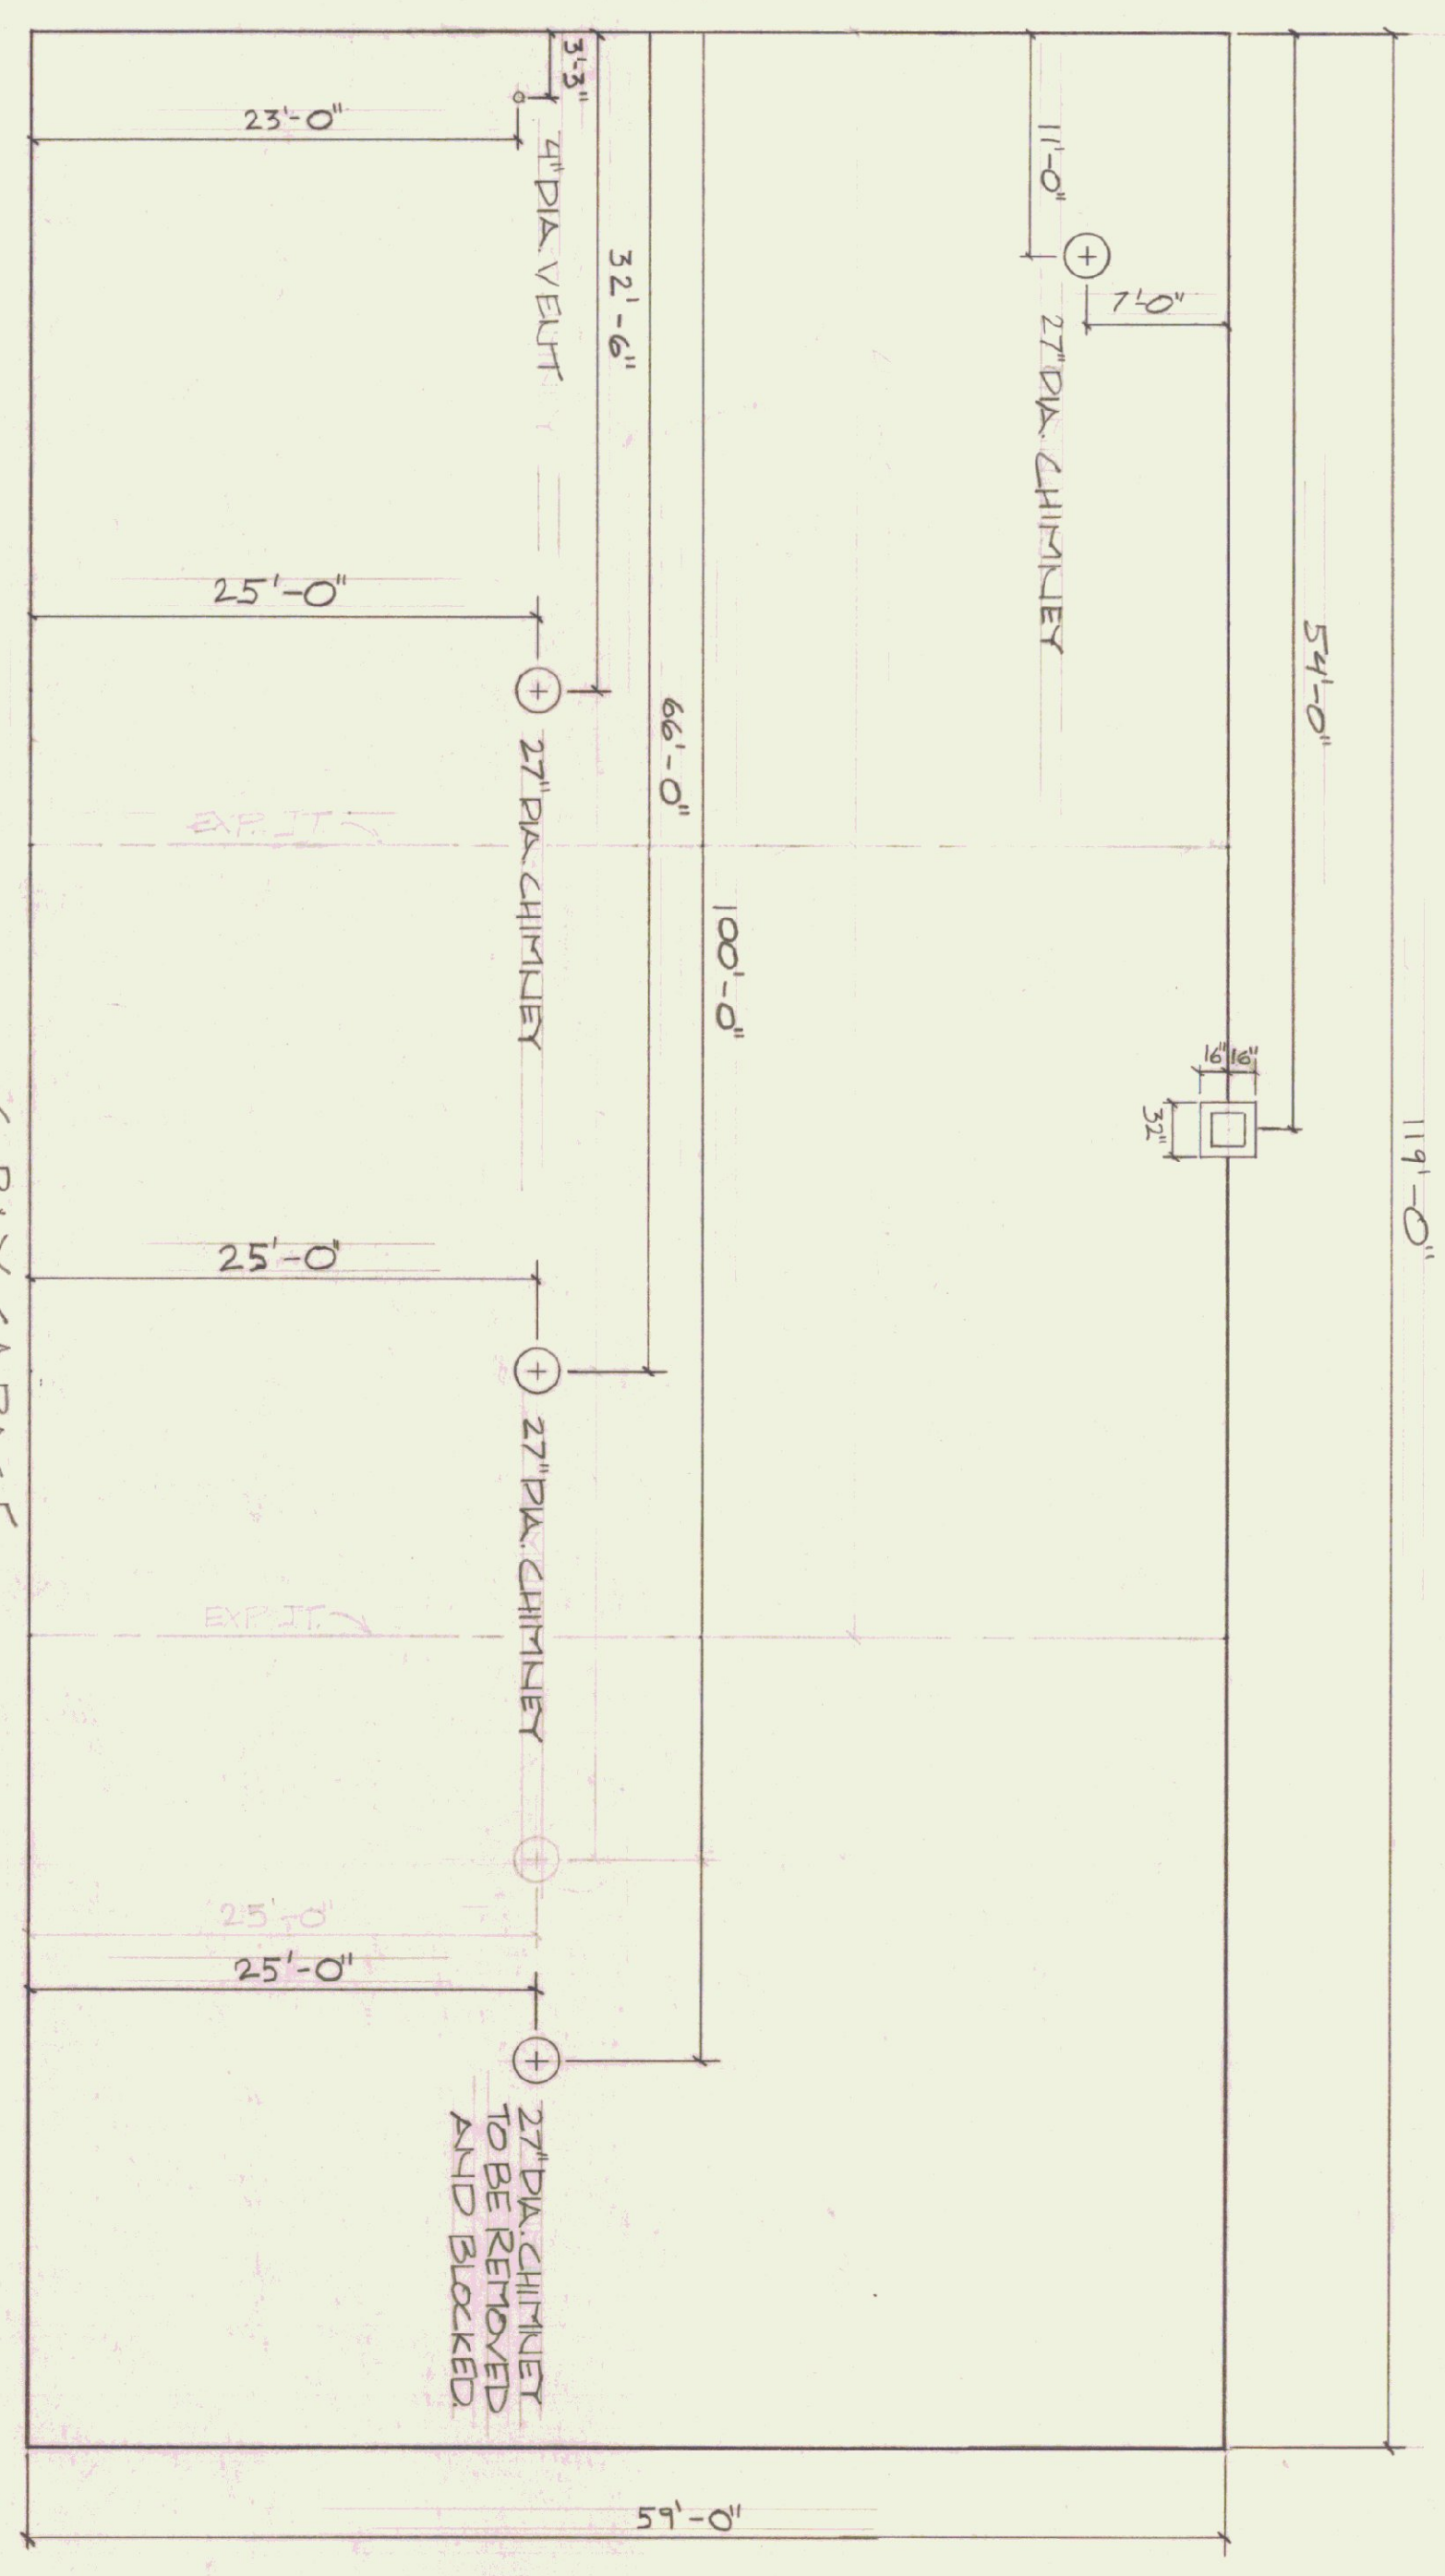


6-BAY GARAGE ROOF PLAN
SCALE: 1/8"=1'-0"

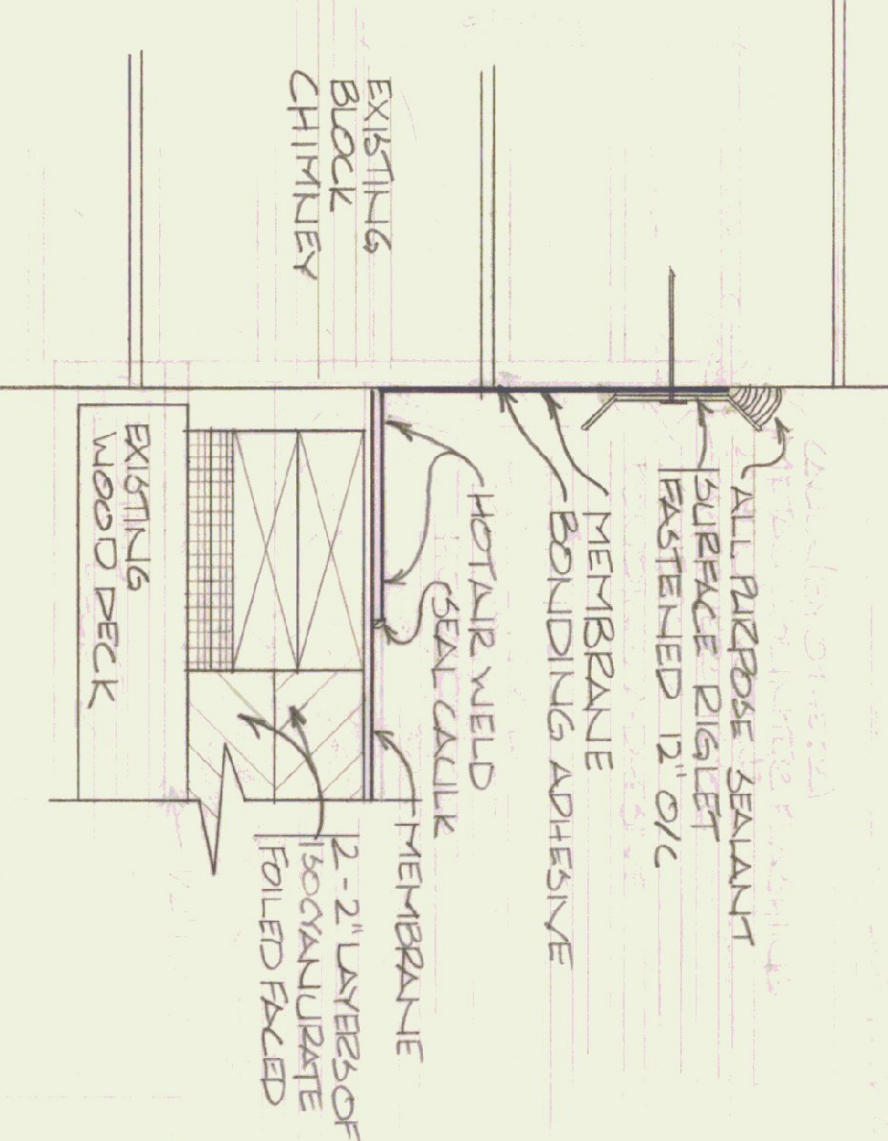


CHIMNEY FLASHING DETAIL
SCALE: 3"=1'-0"

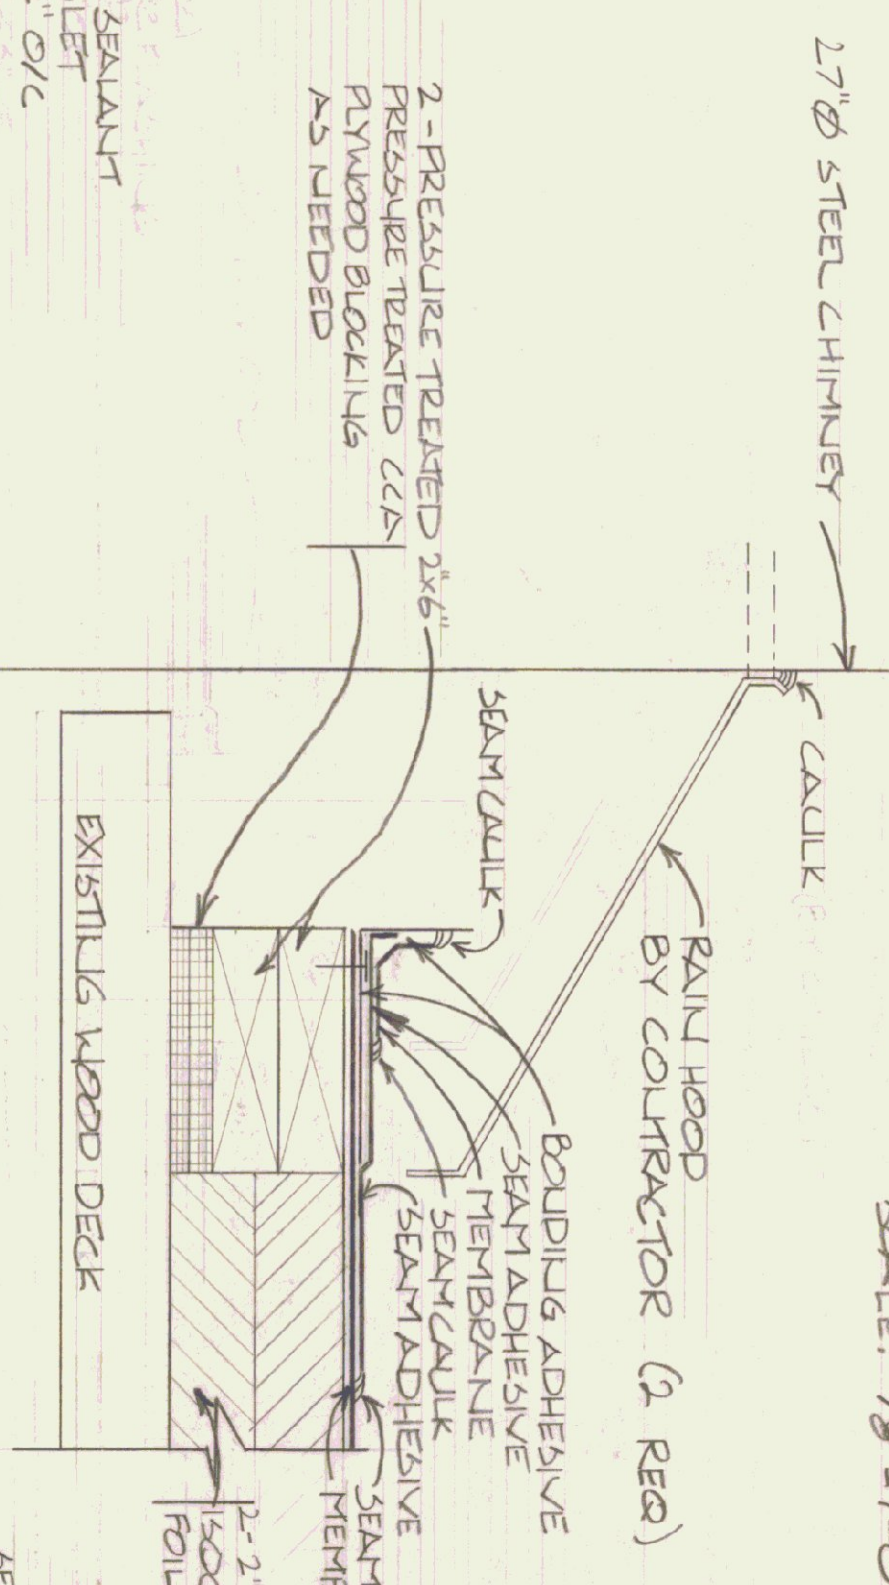

STEEL CHIMNEY DETAIL
SCALE: 3"=1'-0"

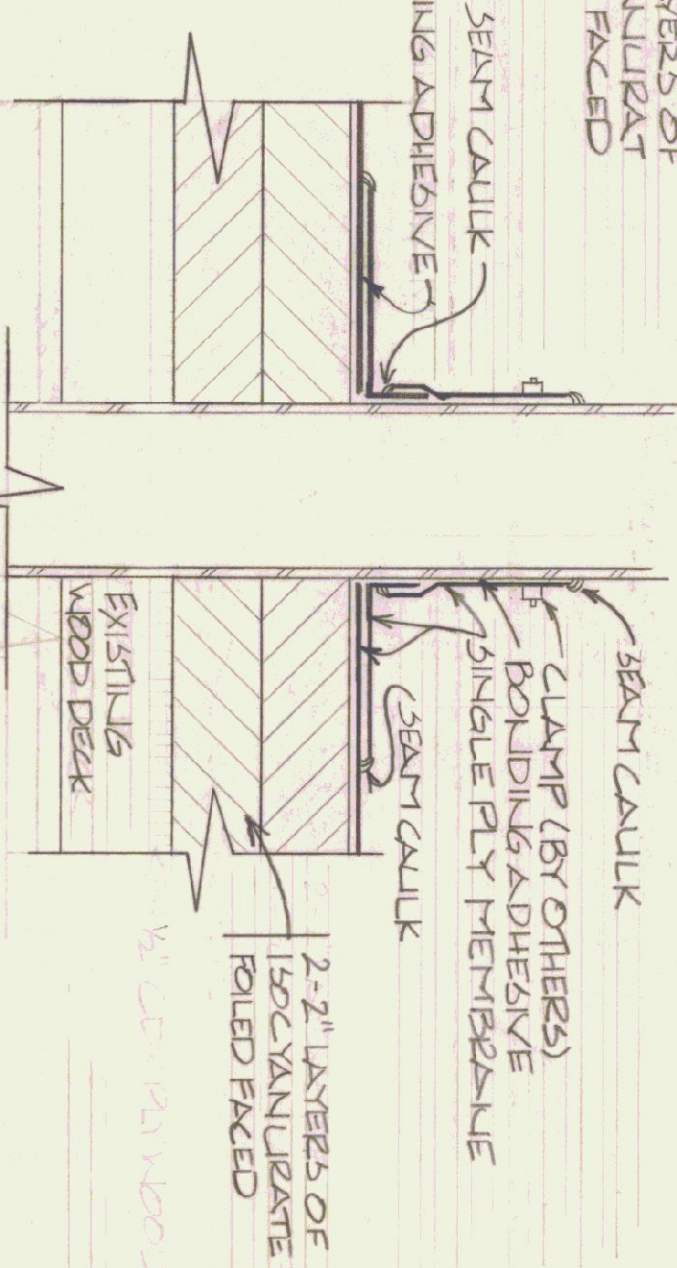

VENT STACK DETAIL
SCALE: 3"=1'-0"

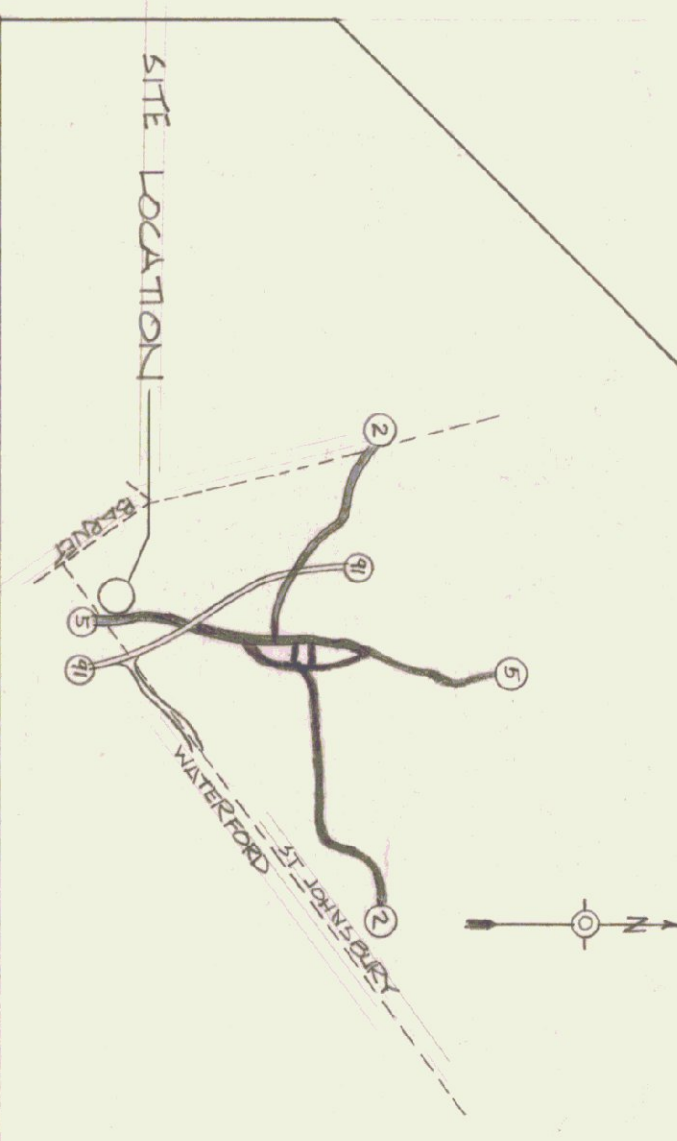

STATE OF VERMONT DEPARTMENT OF STATE BUILDINGS AGENCY OF ADMINISTRATION VERMONT	
A. O.T. ST JOHNSBURY 6-BAY GARAGE RE-ROOFING PROJECT	
DATE 10-29-84	SCALE AS SHOWN
DRAWN BY J. ALA	APPROVED BY F. RAITT
REVISIONS	DWG. NO. 1 OF 1