




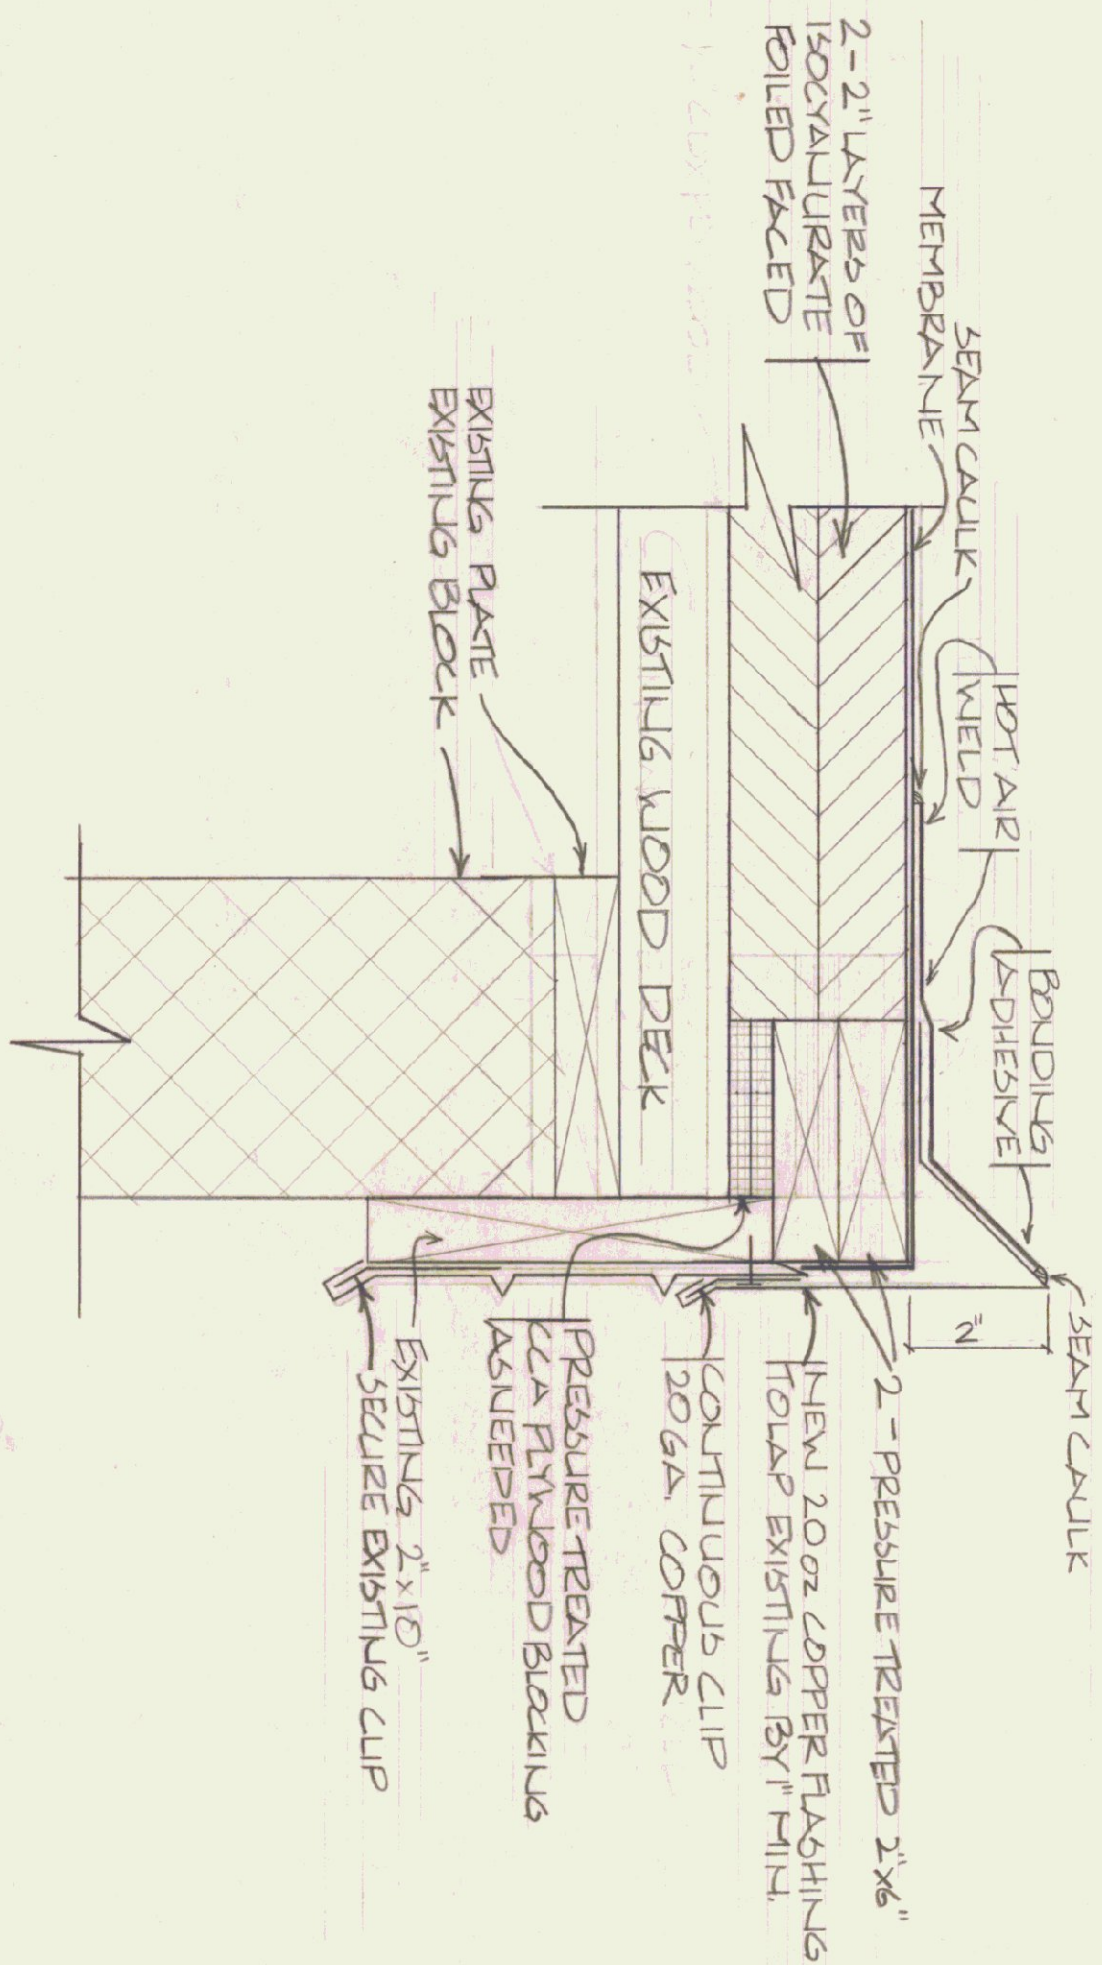


SECTION A-A ROOF RAKE EDGE
SCALE: 3"=1'-0"

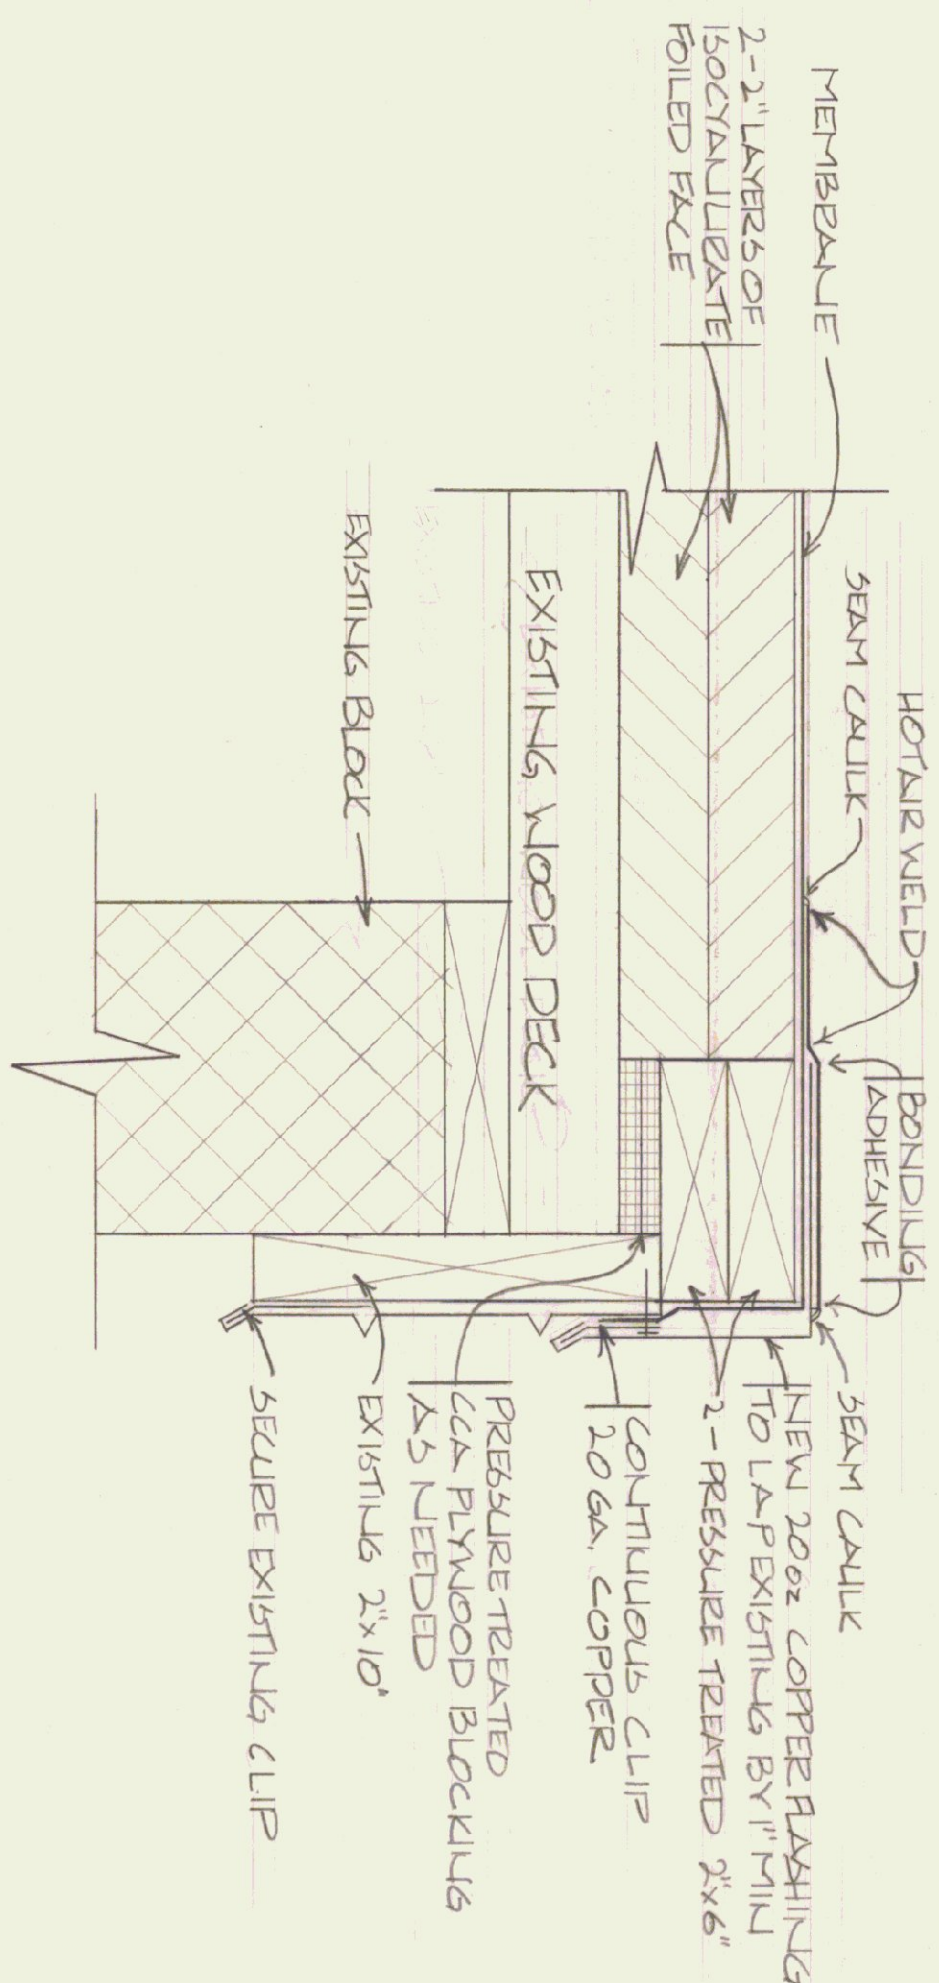


SECTION B-B ROOF DRIP EDGE
SCALE: 3"=1'-0"

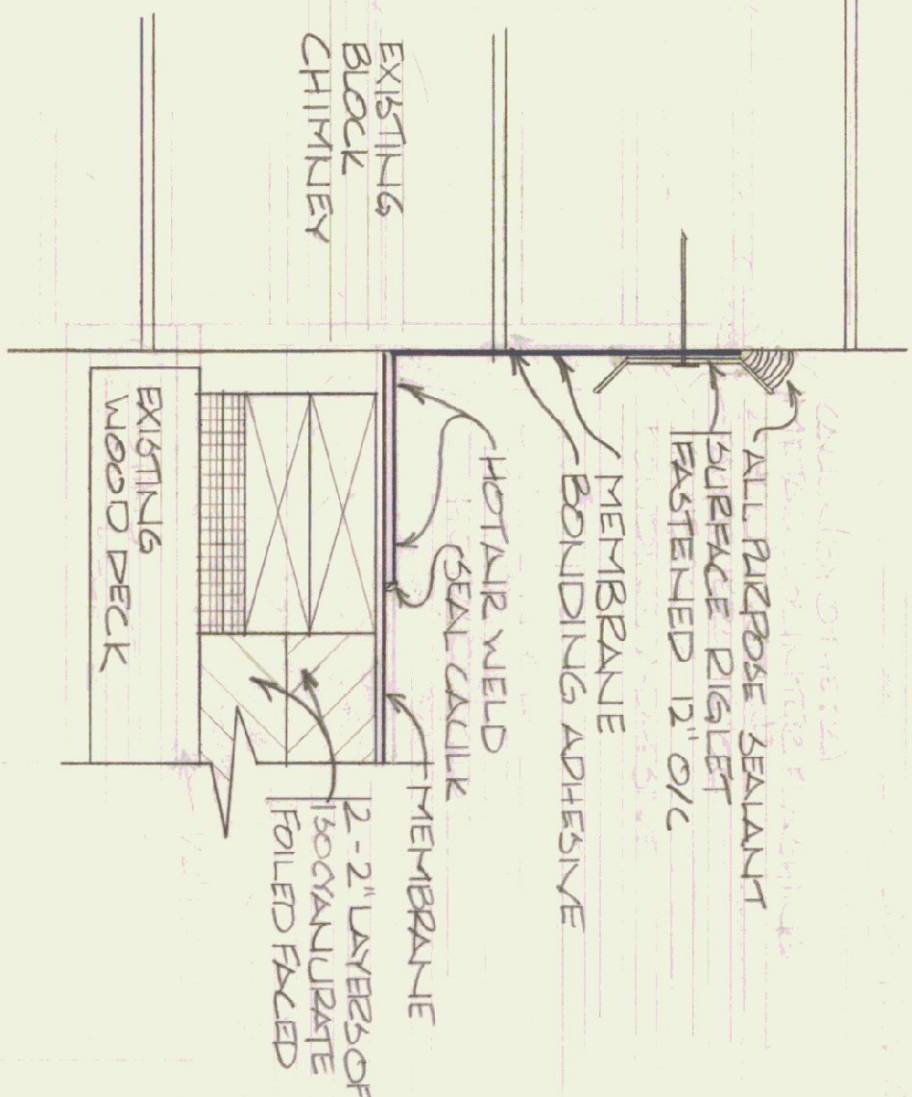



CHIMNEY FLASHING DETAIL
SCALE: 3"=1'-0"

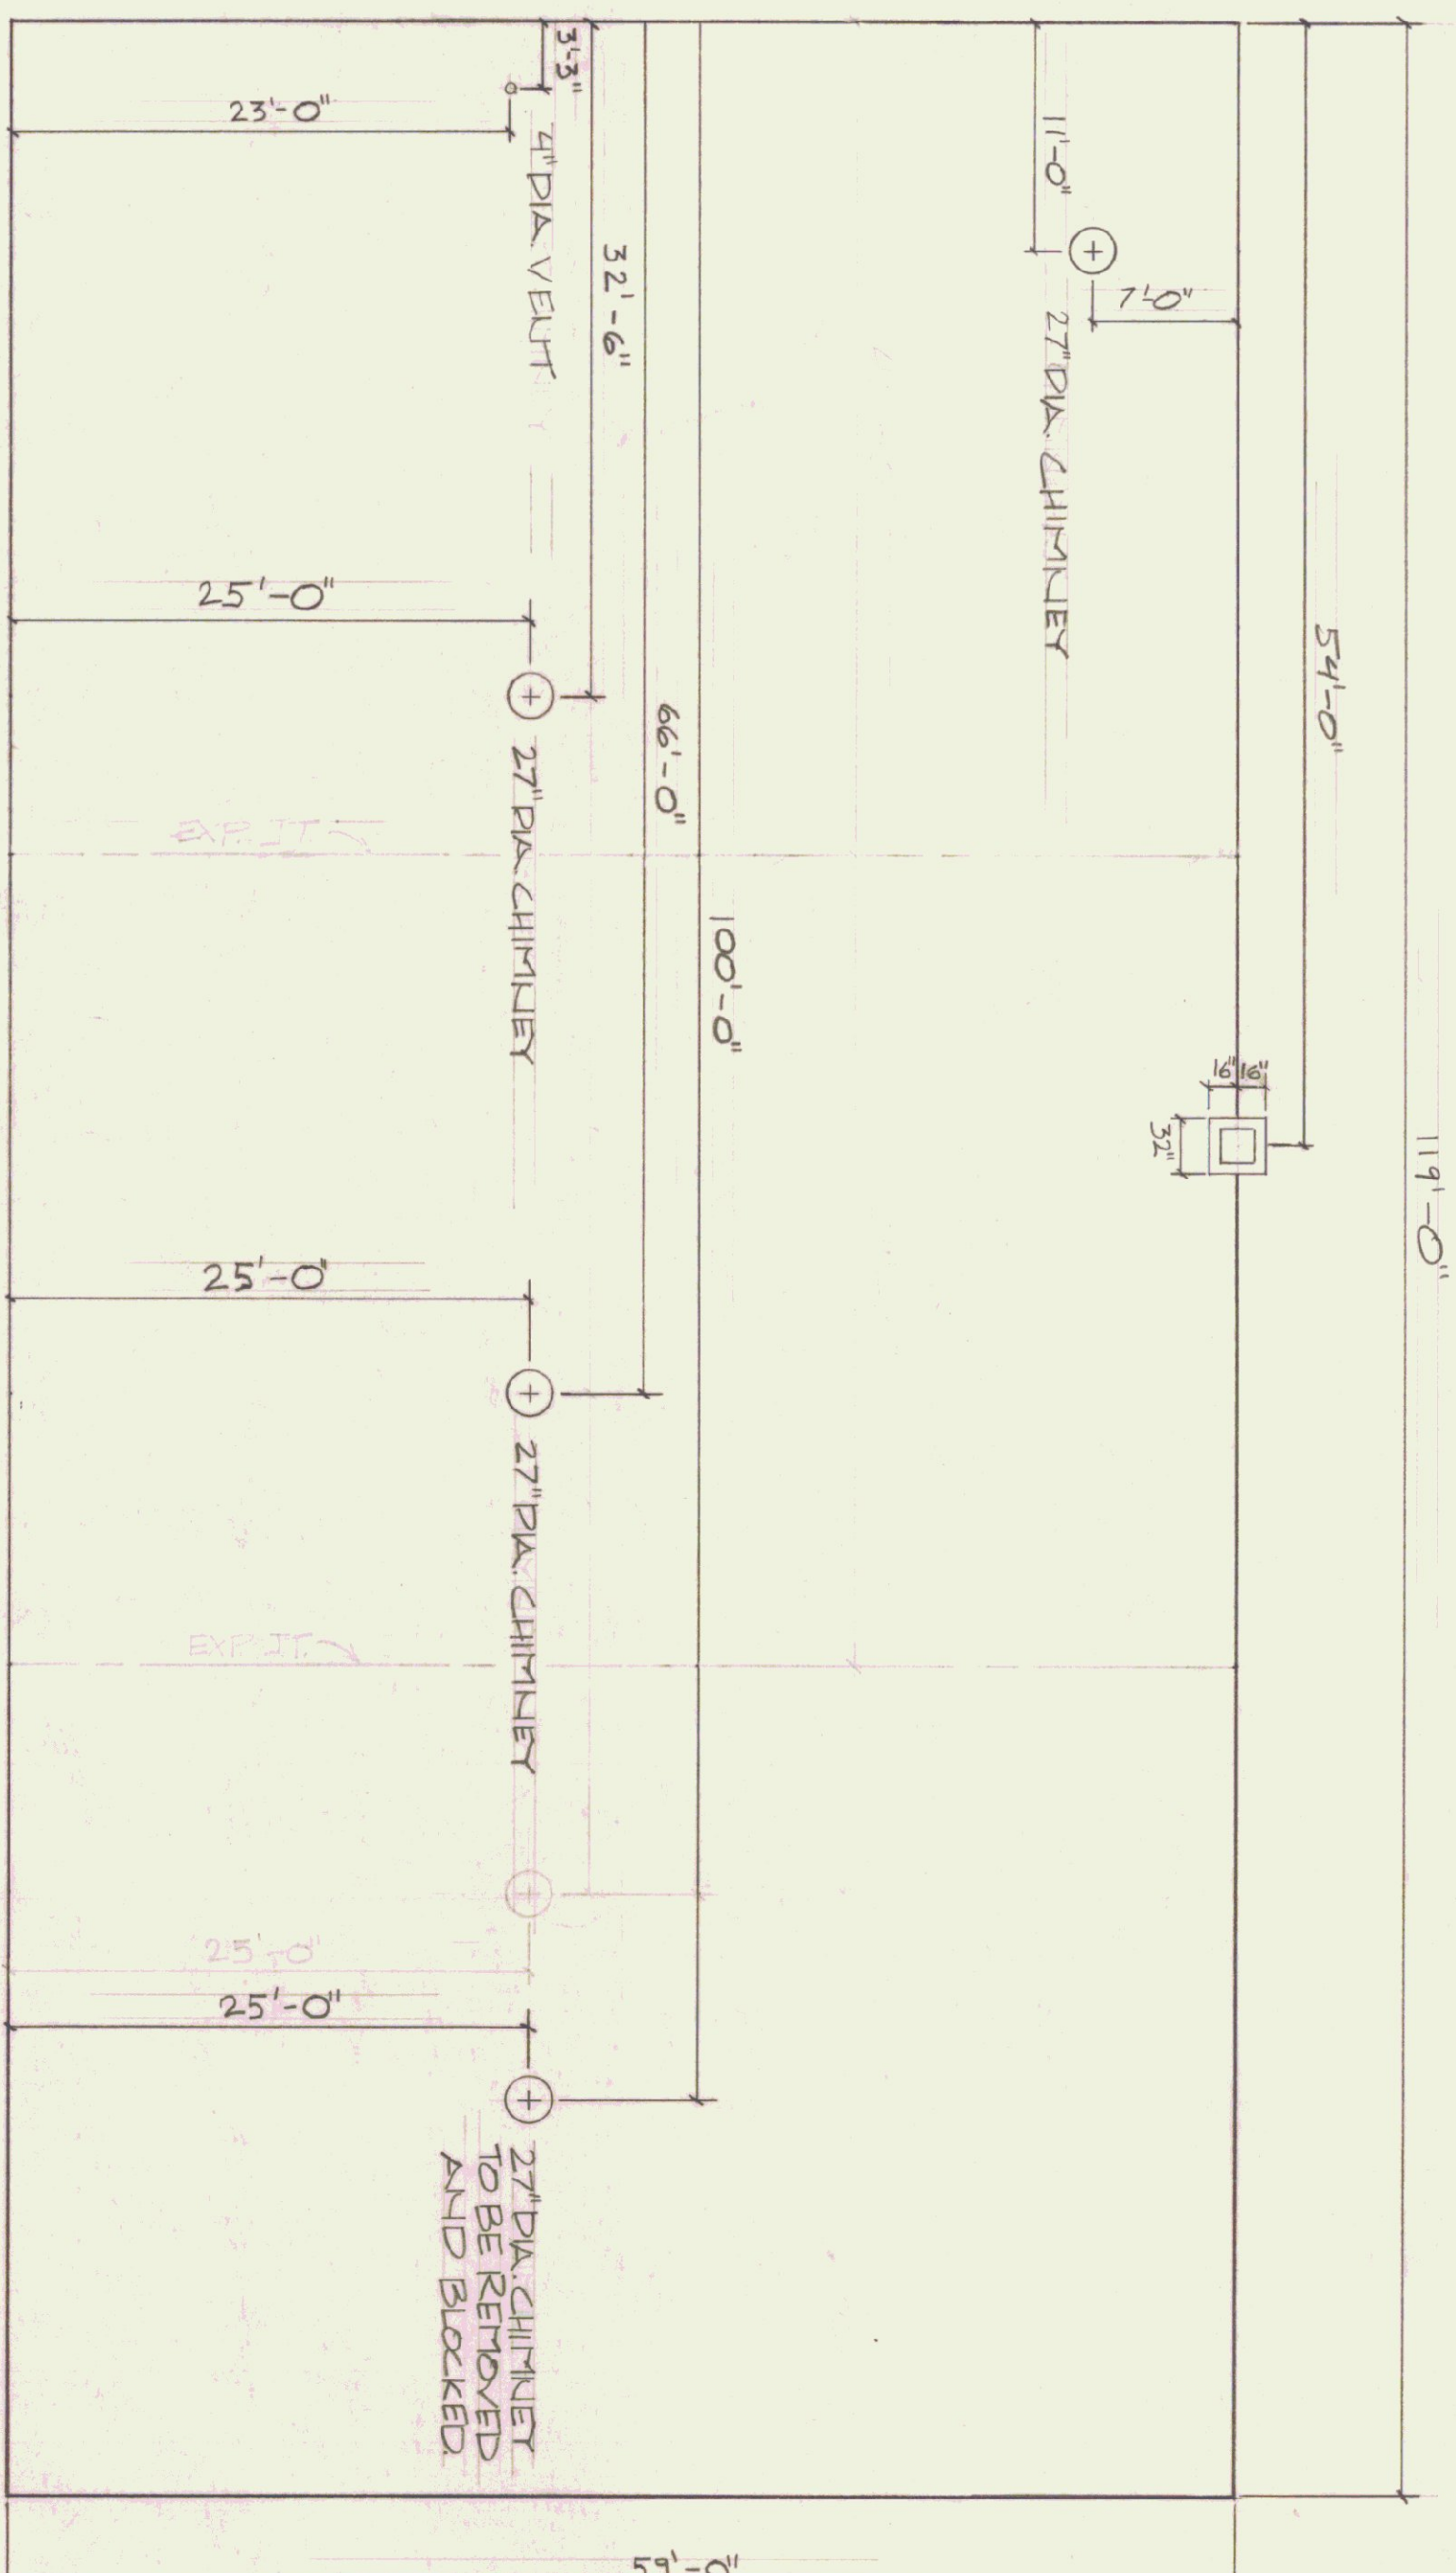

6-BAY GARAGE
ROOF PLAN
SCALE: 1/8"=1'-0"

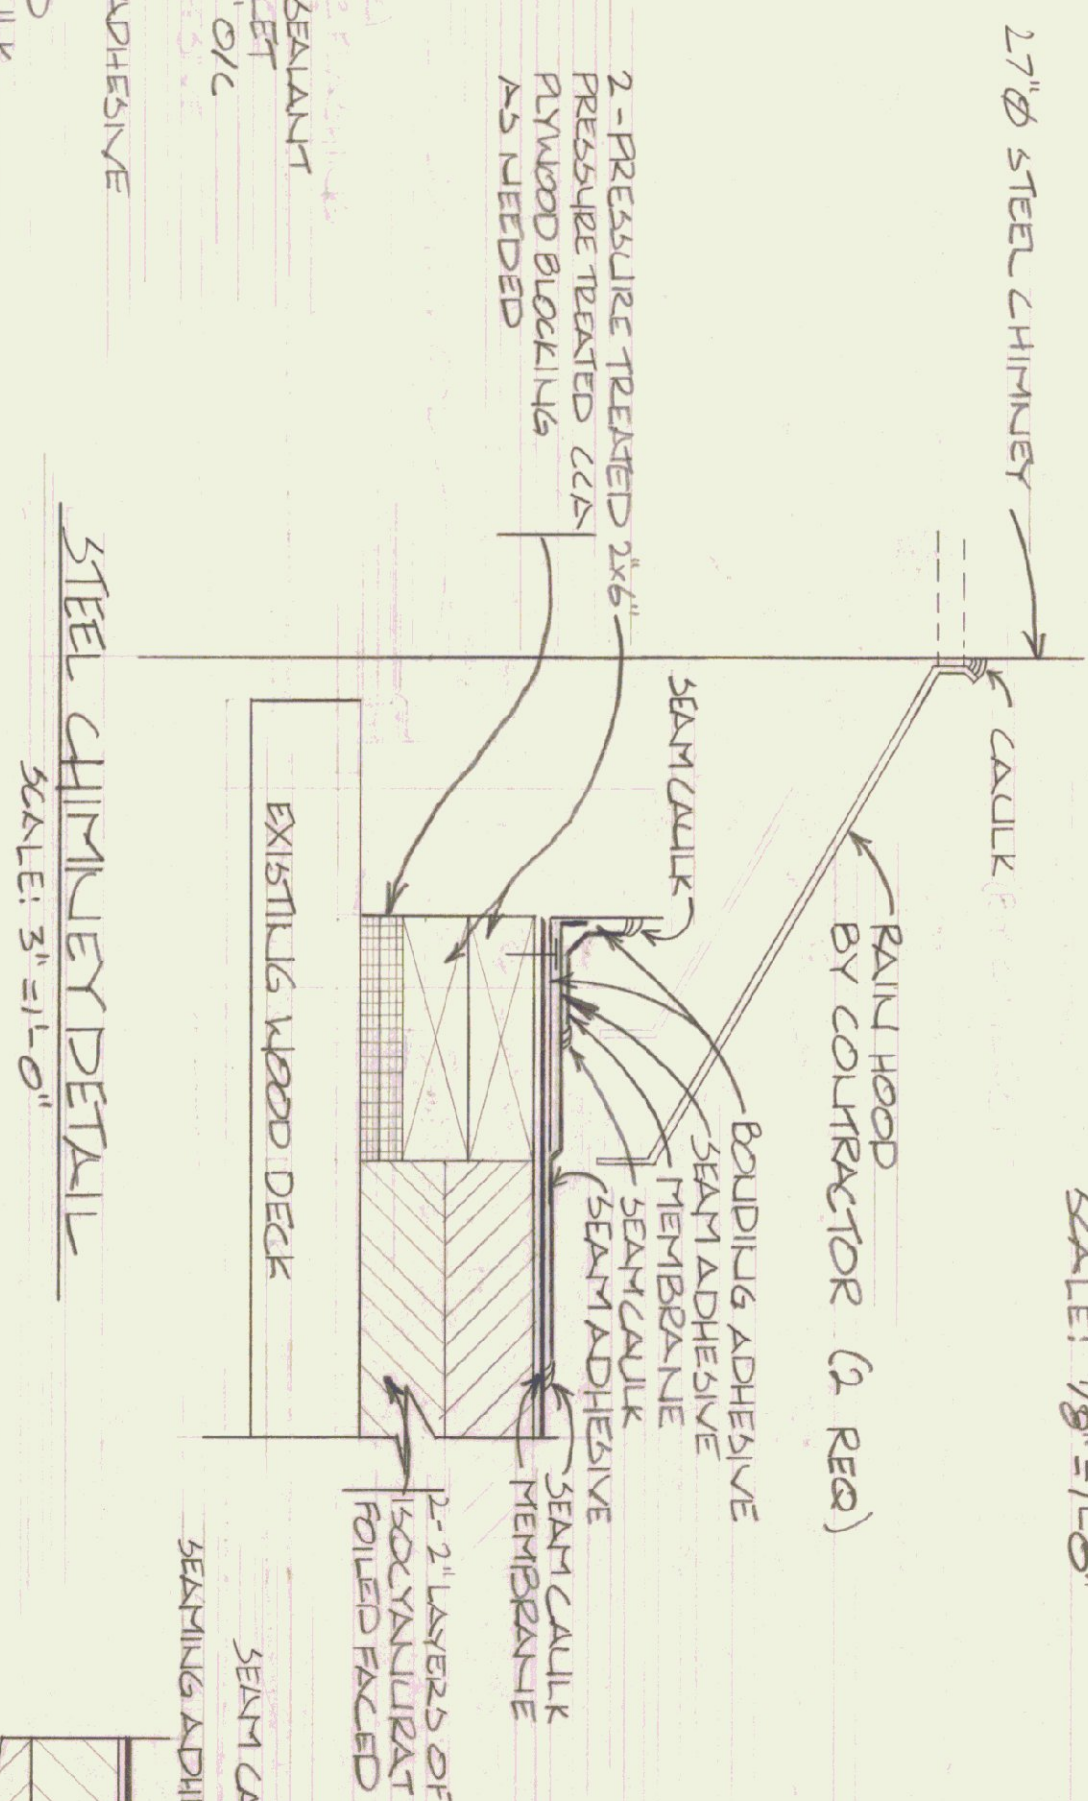

STEEL CHIMNEY DETAIL
SCALE: 3"=1'-0"

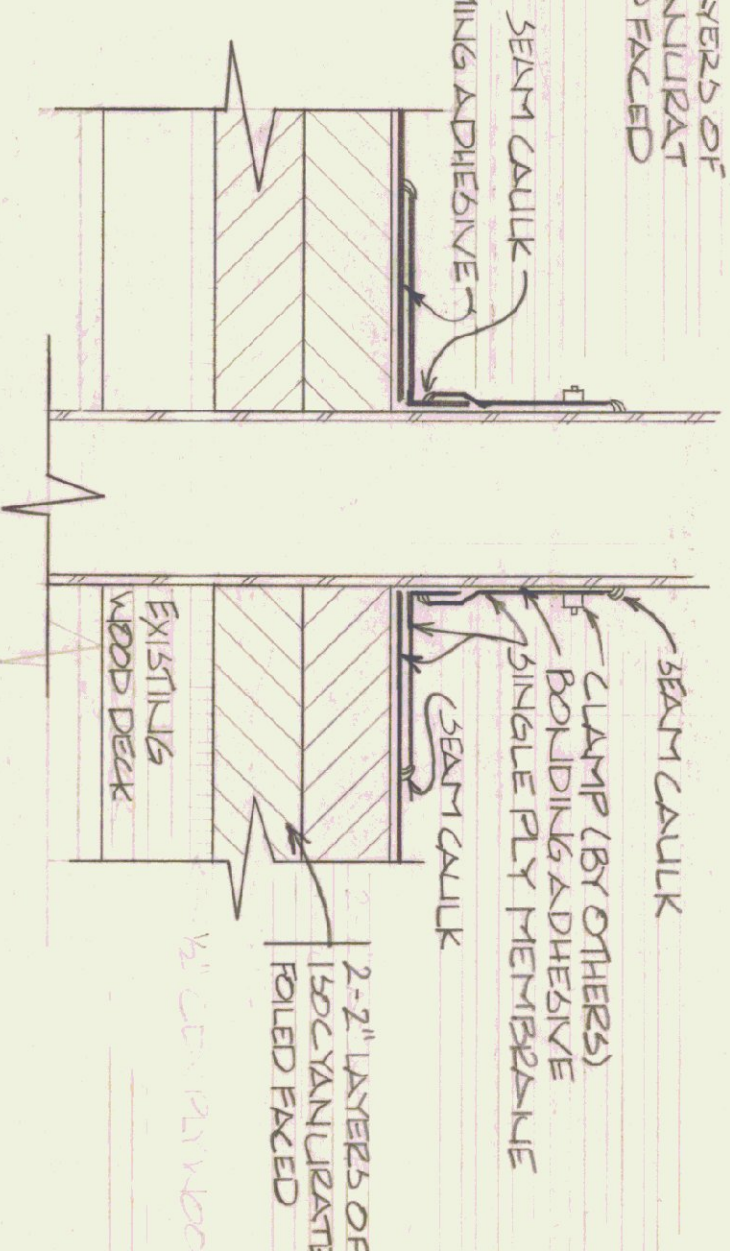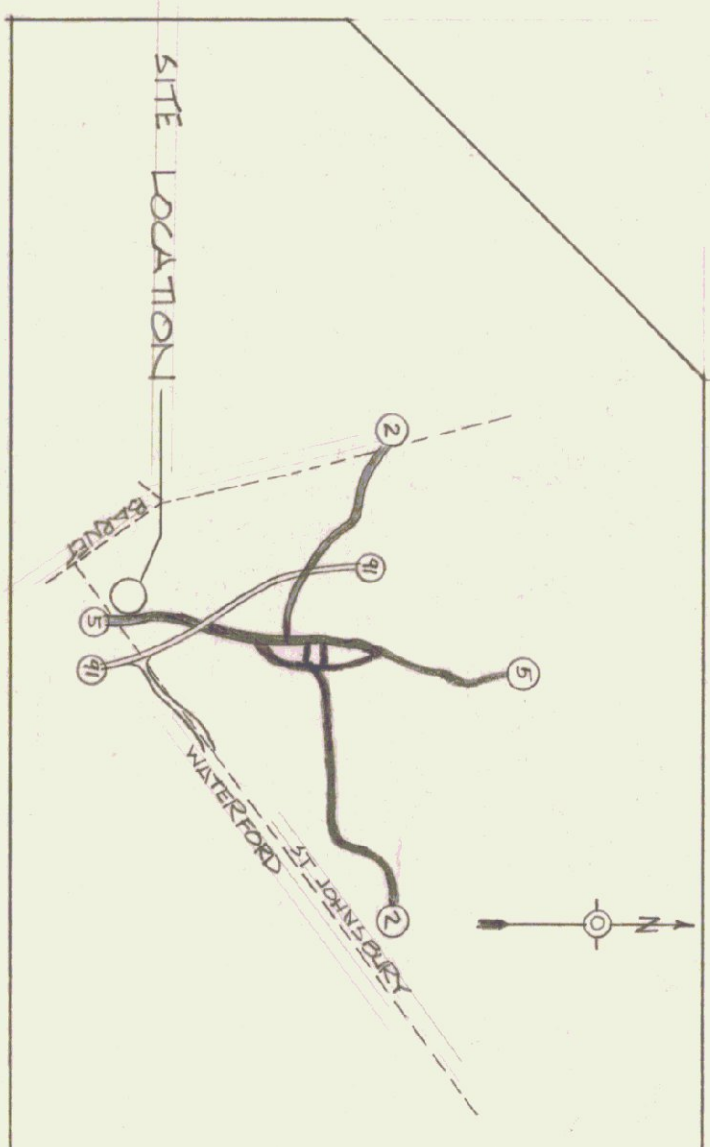

VENT STACK DETAIL
SCALE: 3"=1'-0"

STATE OF VERMONT			
DEPARTMENT OF STATE BUILDINGS			
AGENCY OF ADMINISTRATION			
MONTPELIER, VERMONT			
A.O.T.			
ST JOHNSBURY 6-BAY GARAGE			
RE-ROOFING PROJECT			
DATE	SCALE	REVISIONS	DWG NO.
10-29-84	AS SHOWN		
DRAWN BY	APPROVED BY		
J.A.A.	F.R.K.		