



- NOTE:
1. PROVIDE & INSTALL NEW GRAVEL STOP AT PEAK & GABLE EDGES MATCH EXISTING HEIGHT AND DETAILS.
 2. REUSE EXISTING CONTINUOUS CLIP ON PEAK AND GABLE EDGES.
 3. COMPLY WITH MANUFACTURERS RECOMMENDATIONS FOR FLASHING INSTALLATION DETAILS AT DRIP EDGE, GABLE EDGE, PENETRATIONS, ETC..

ROOF PLAN
SCALE: 1/8" = 1'-0"

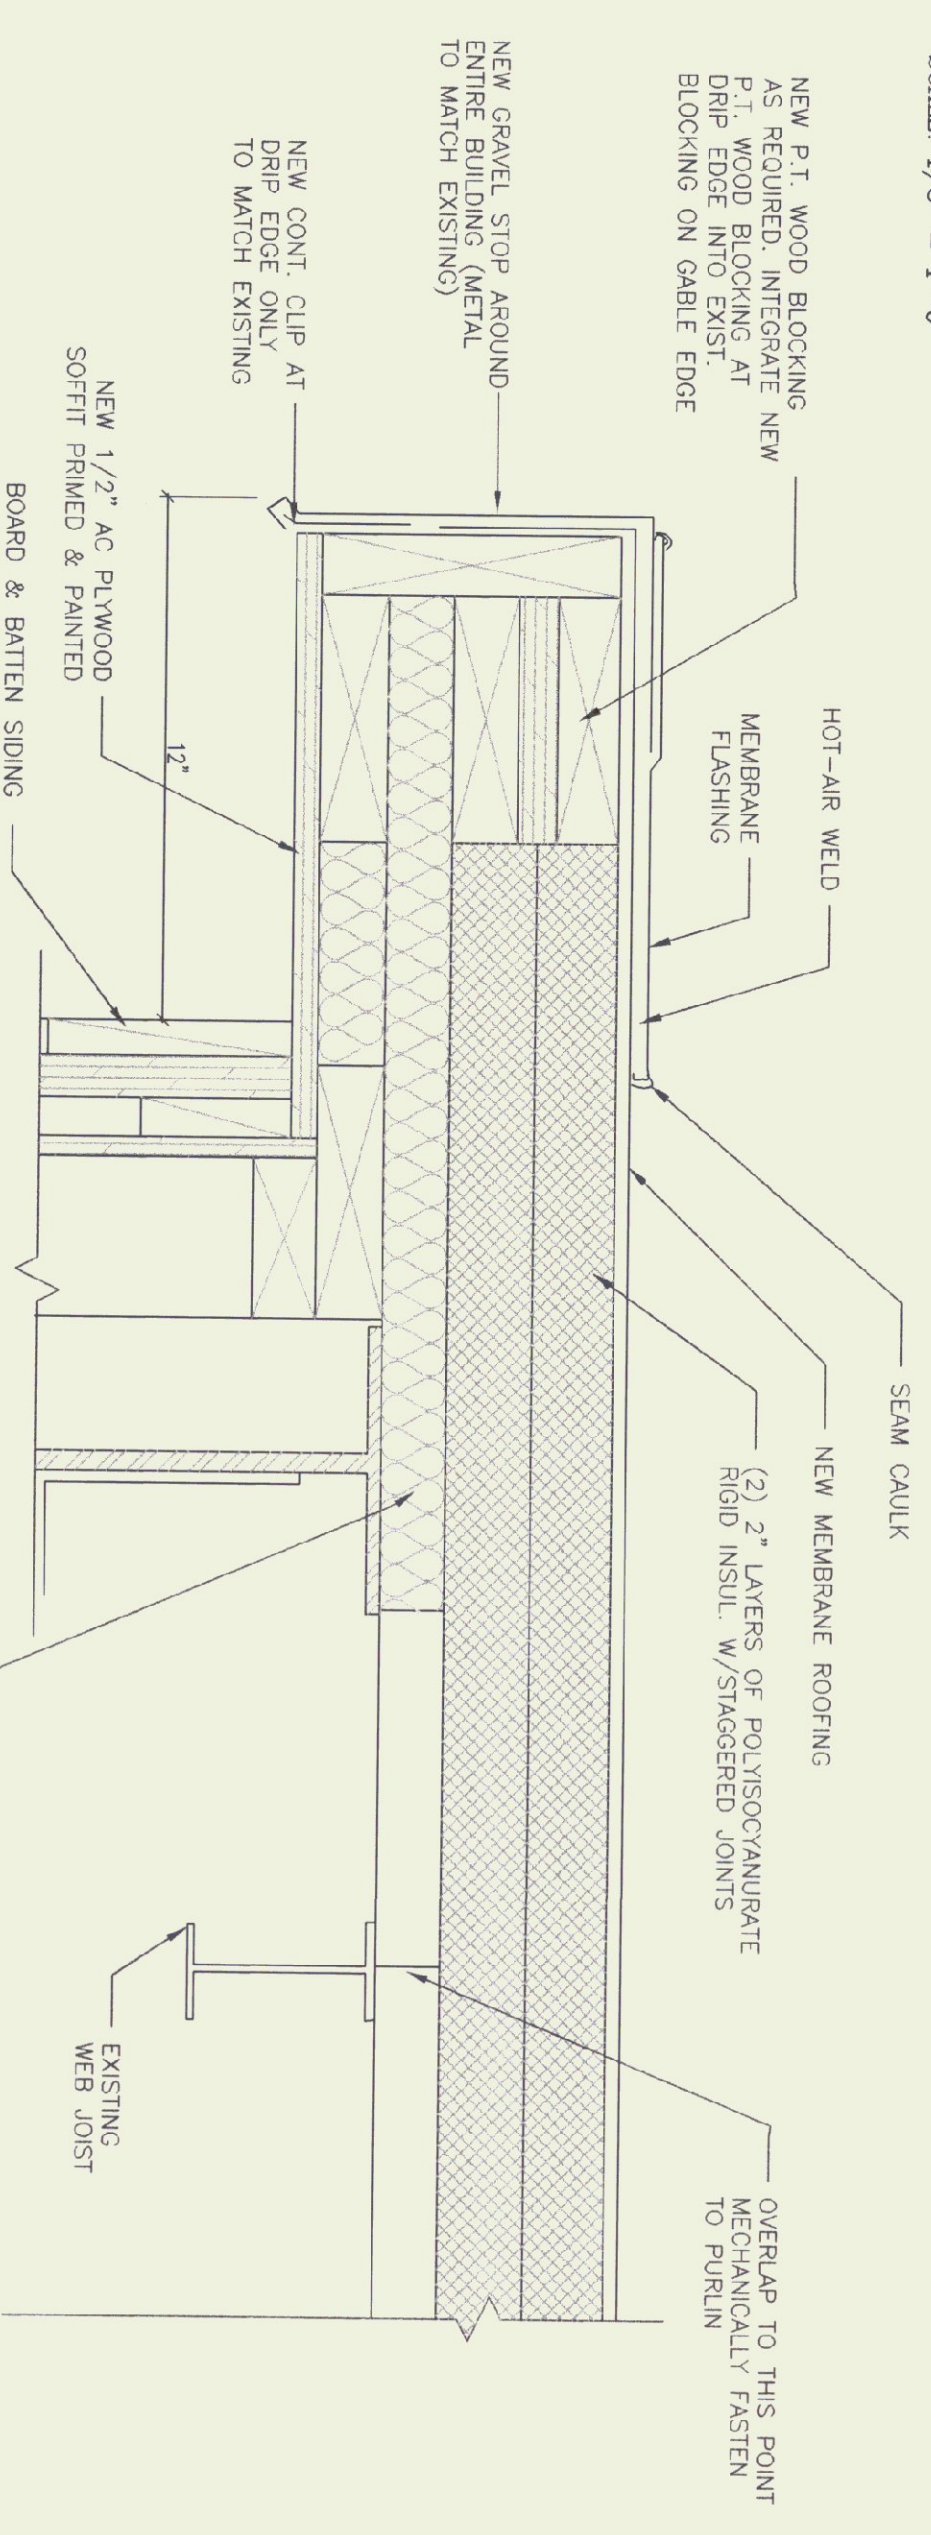


1 DETAIL @ NEW OVERHANG
SCALE: 3" = 1'-0"


- NOTES FOR CHIMNEY ABOVE ROOF:
- 1) APPLY BONDING AGENT TO BLOCK
 - 2) PARGE CHIMNEY W/FIBERGLASS REINFORCED CEMENT PLASTER (CAP & SIDES INCLUDED)
 - 3) SEAL W/CLEAR MASONRY SEALER

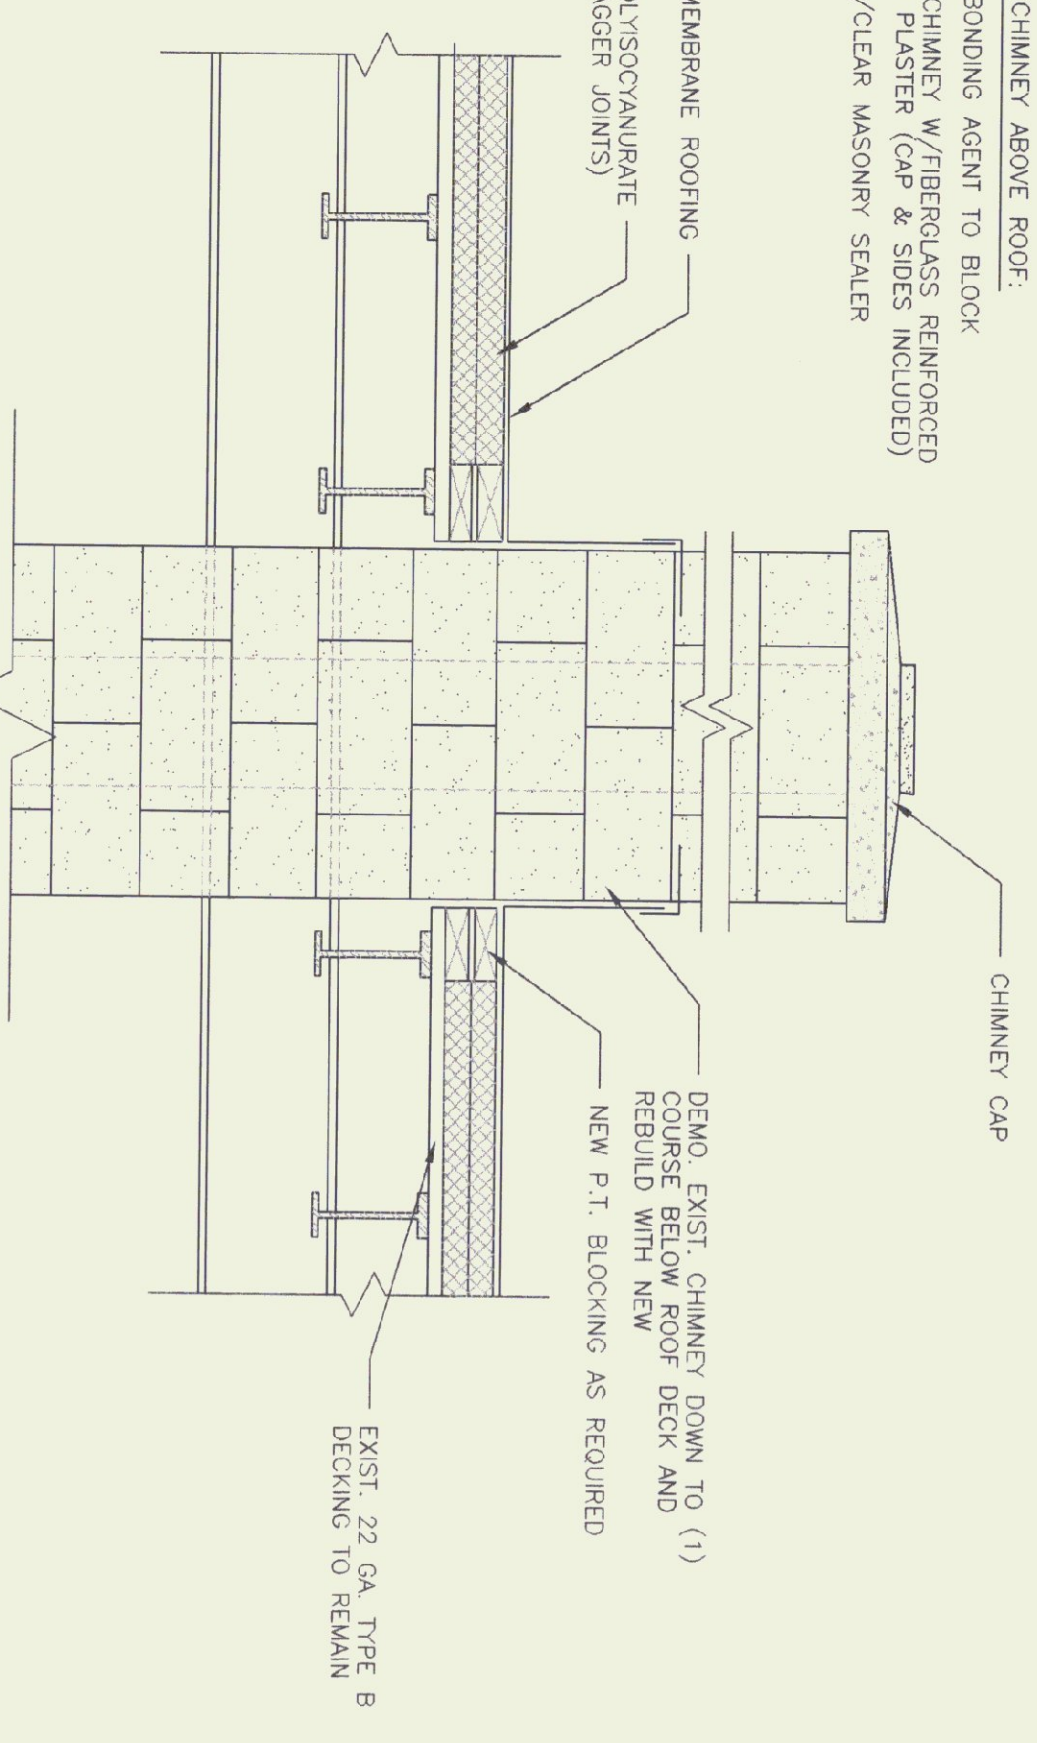

CHIMNEY/ROOFING DETAIL
SCALE: 3/4" = 1'-0"

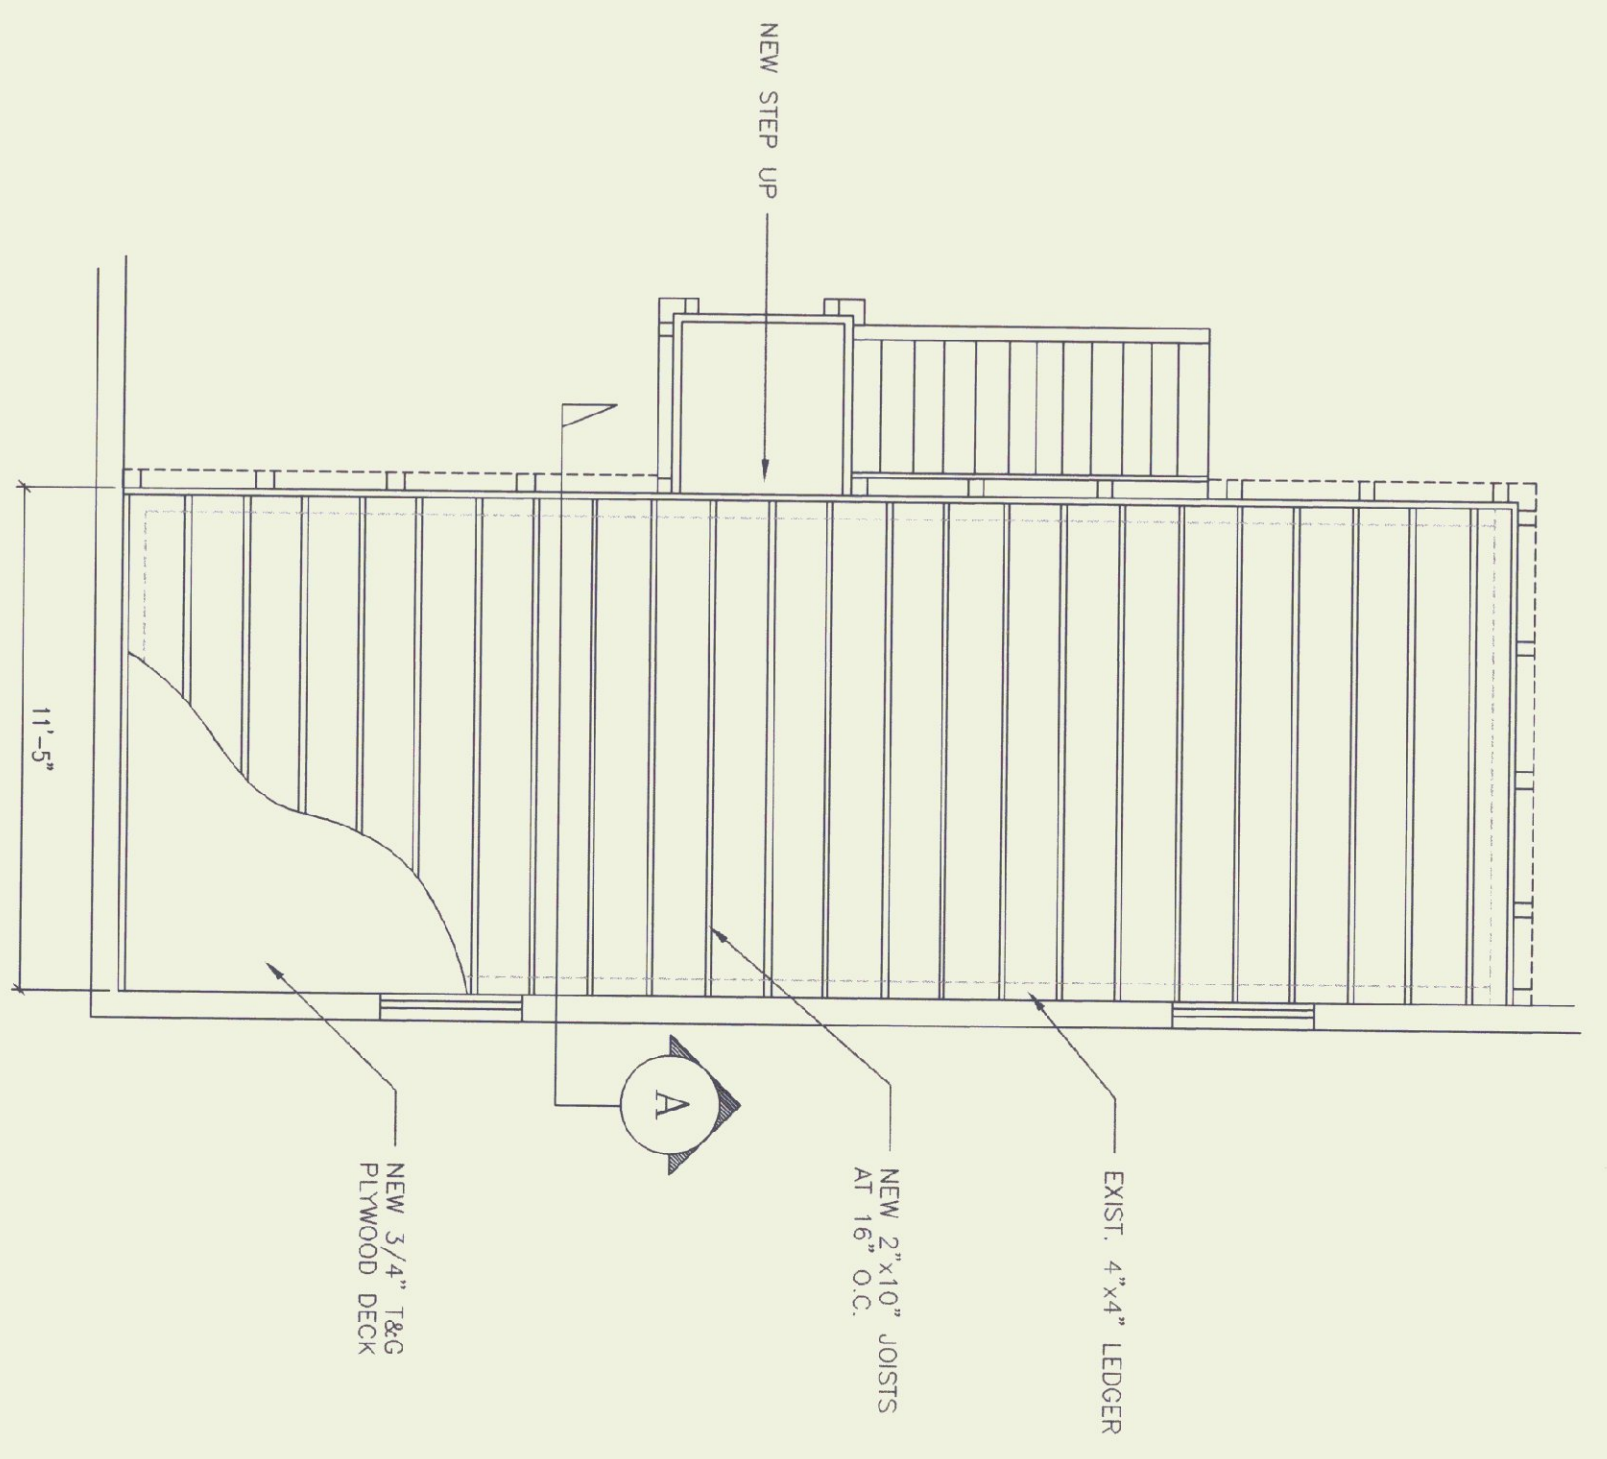

MEZZANINE FRAMING PLAN
SCALE: 1/4" = 1'-0"

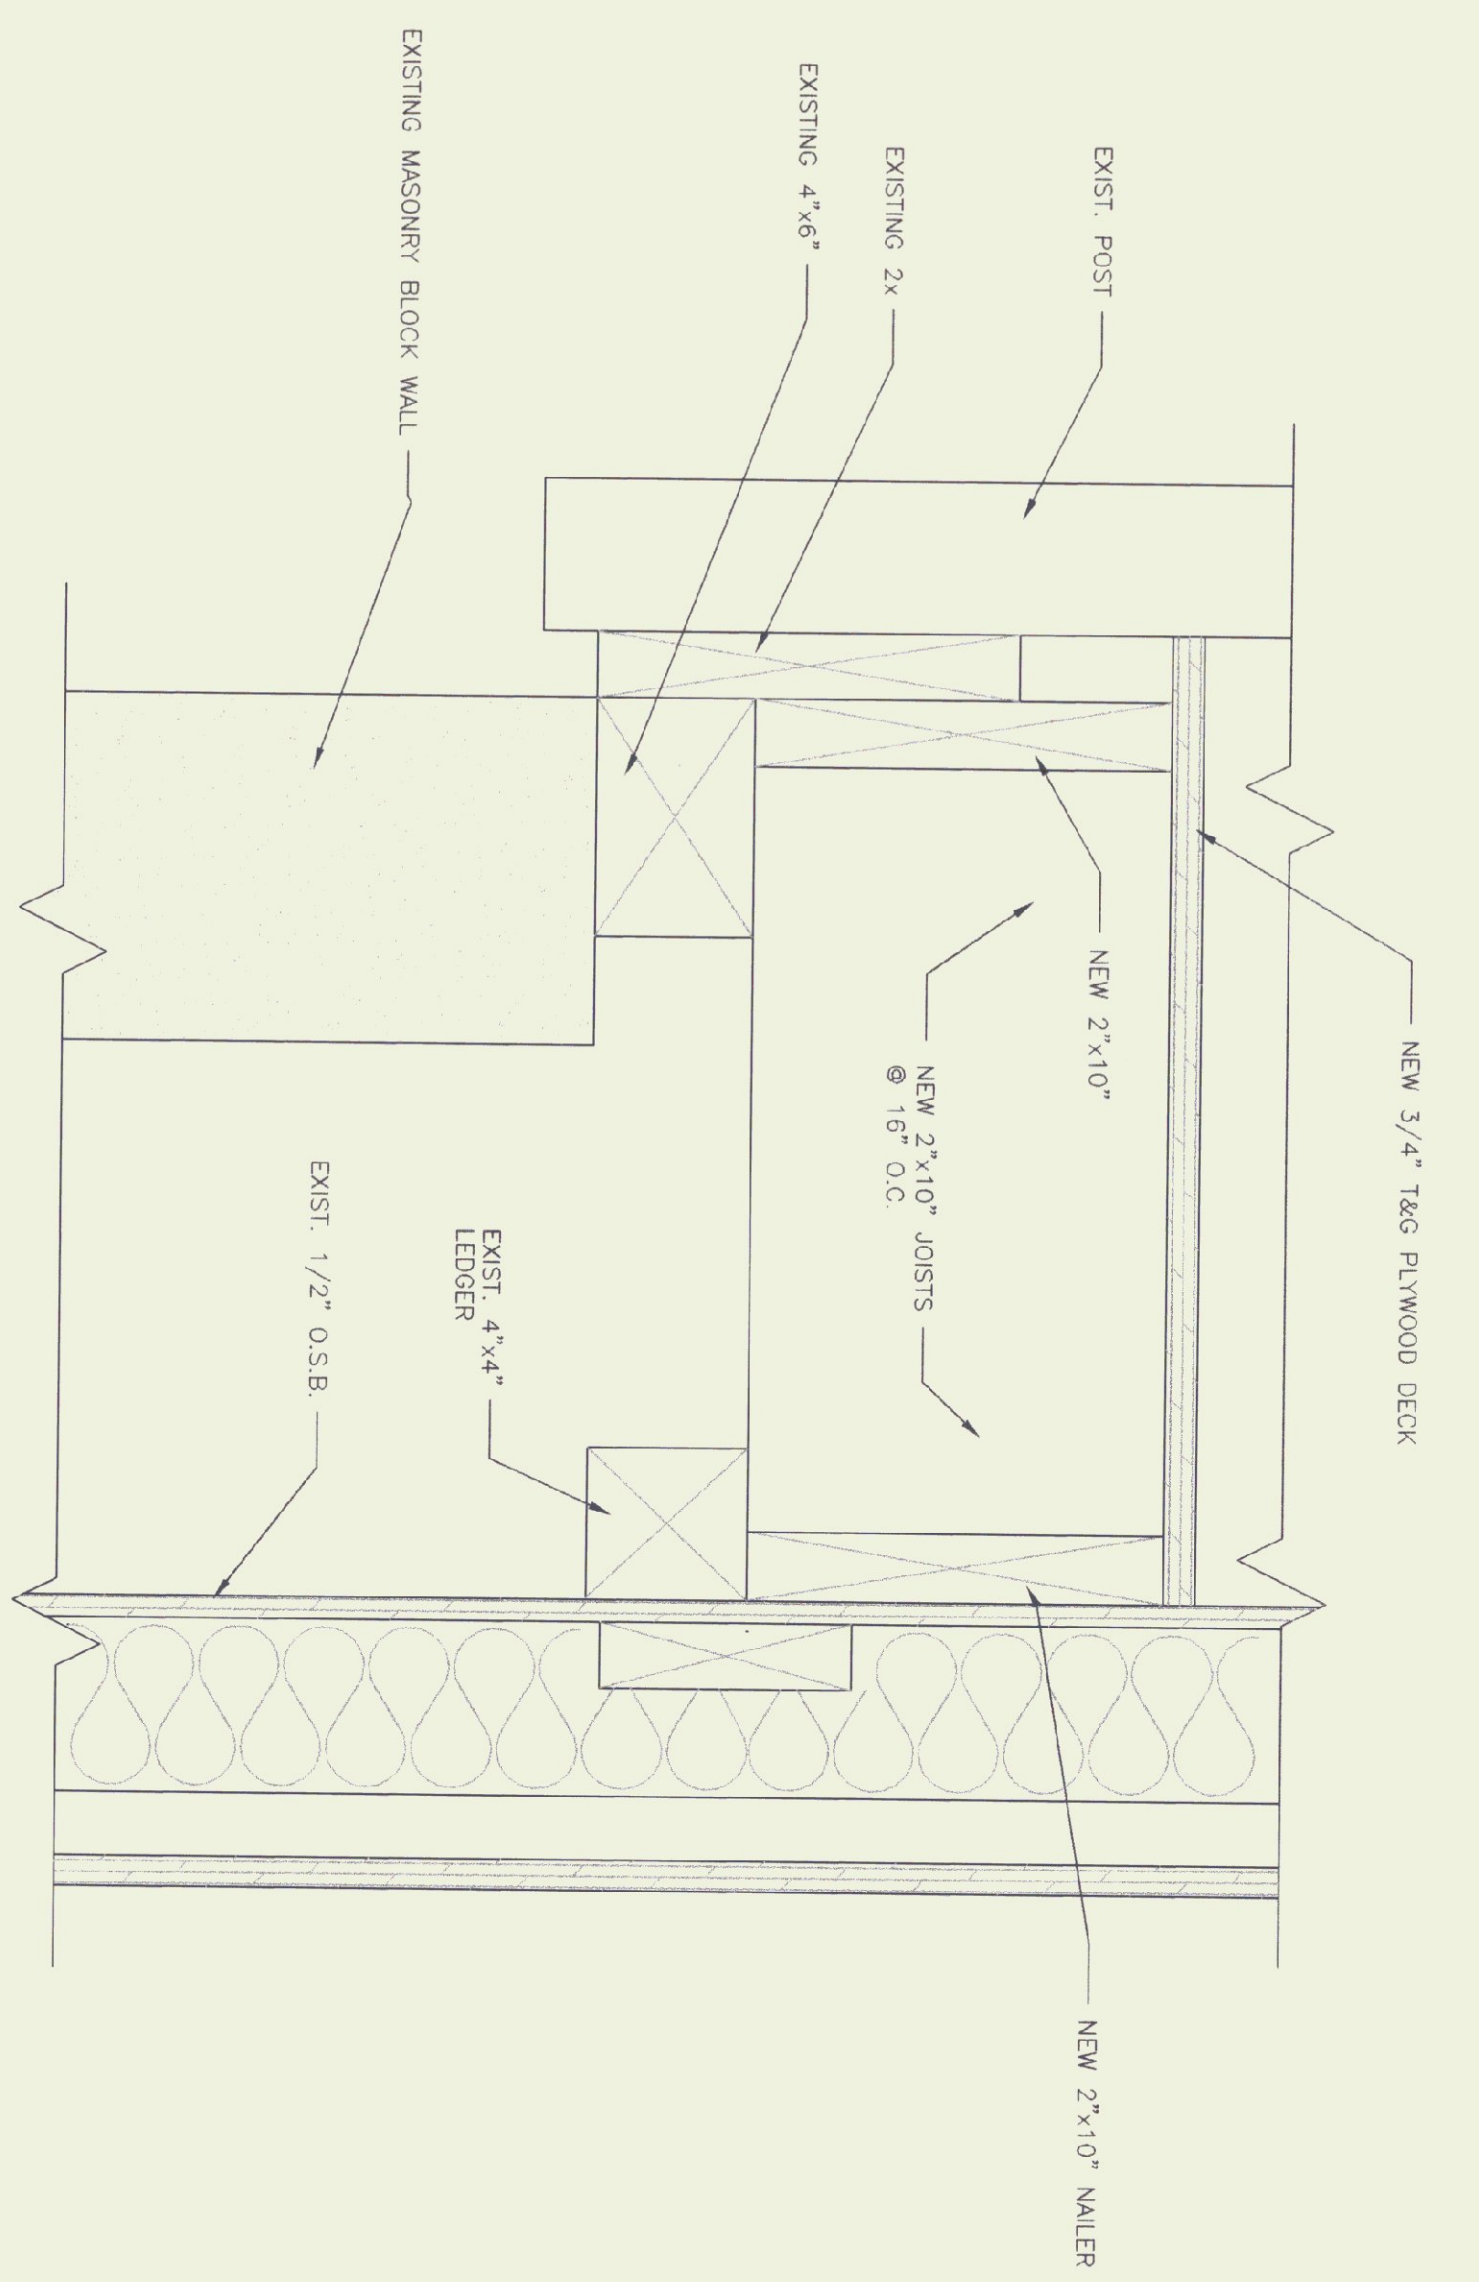

A SECTION @ MEZZANINE
SCALE: 3" = 1'-0"