


**GARAGE FLOOR PLAN**  
SCALE 1/8" = 1'-0"


**GARAGE STORAGE MEZZ.**  
SCALE 1/8" = 1'-0"

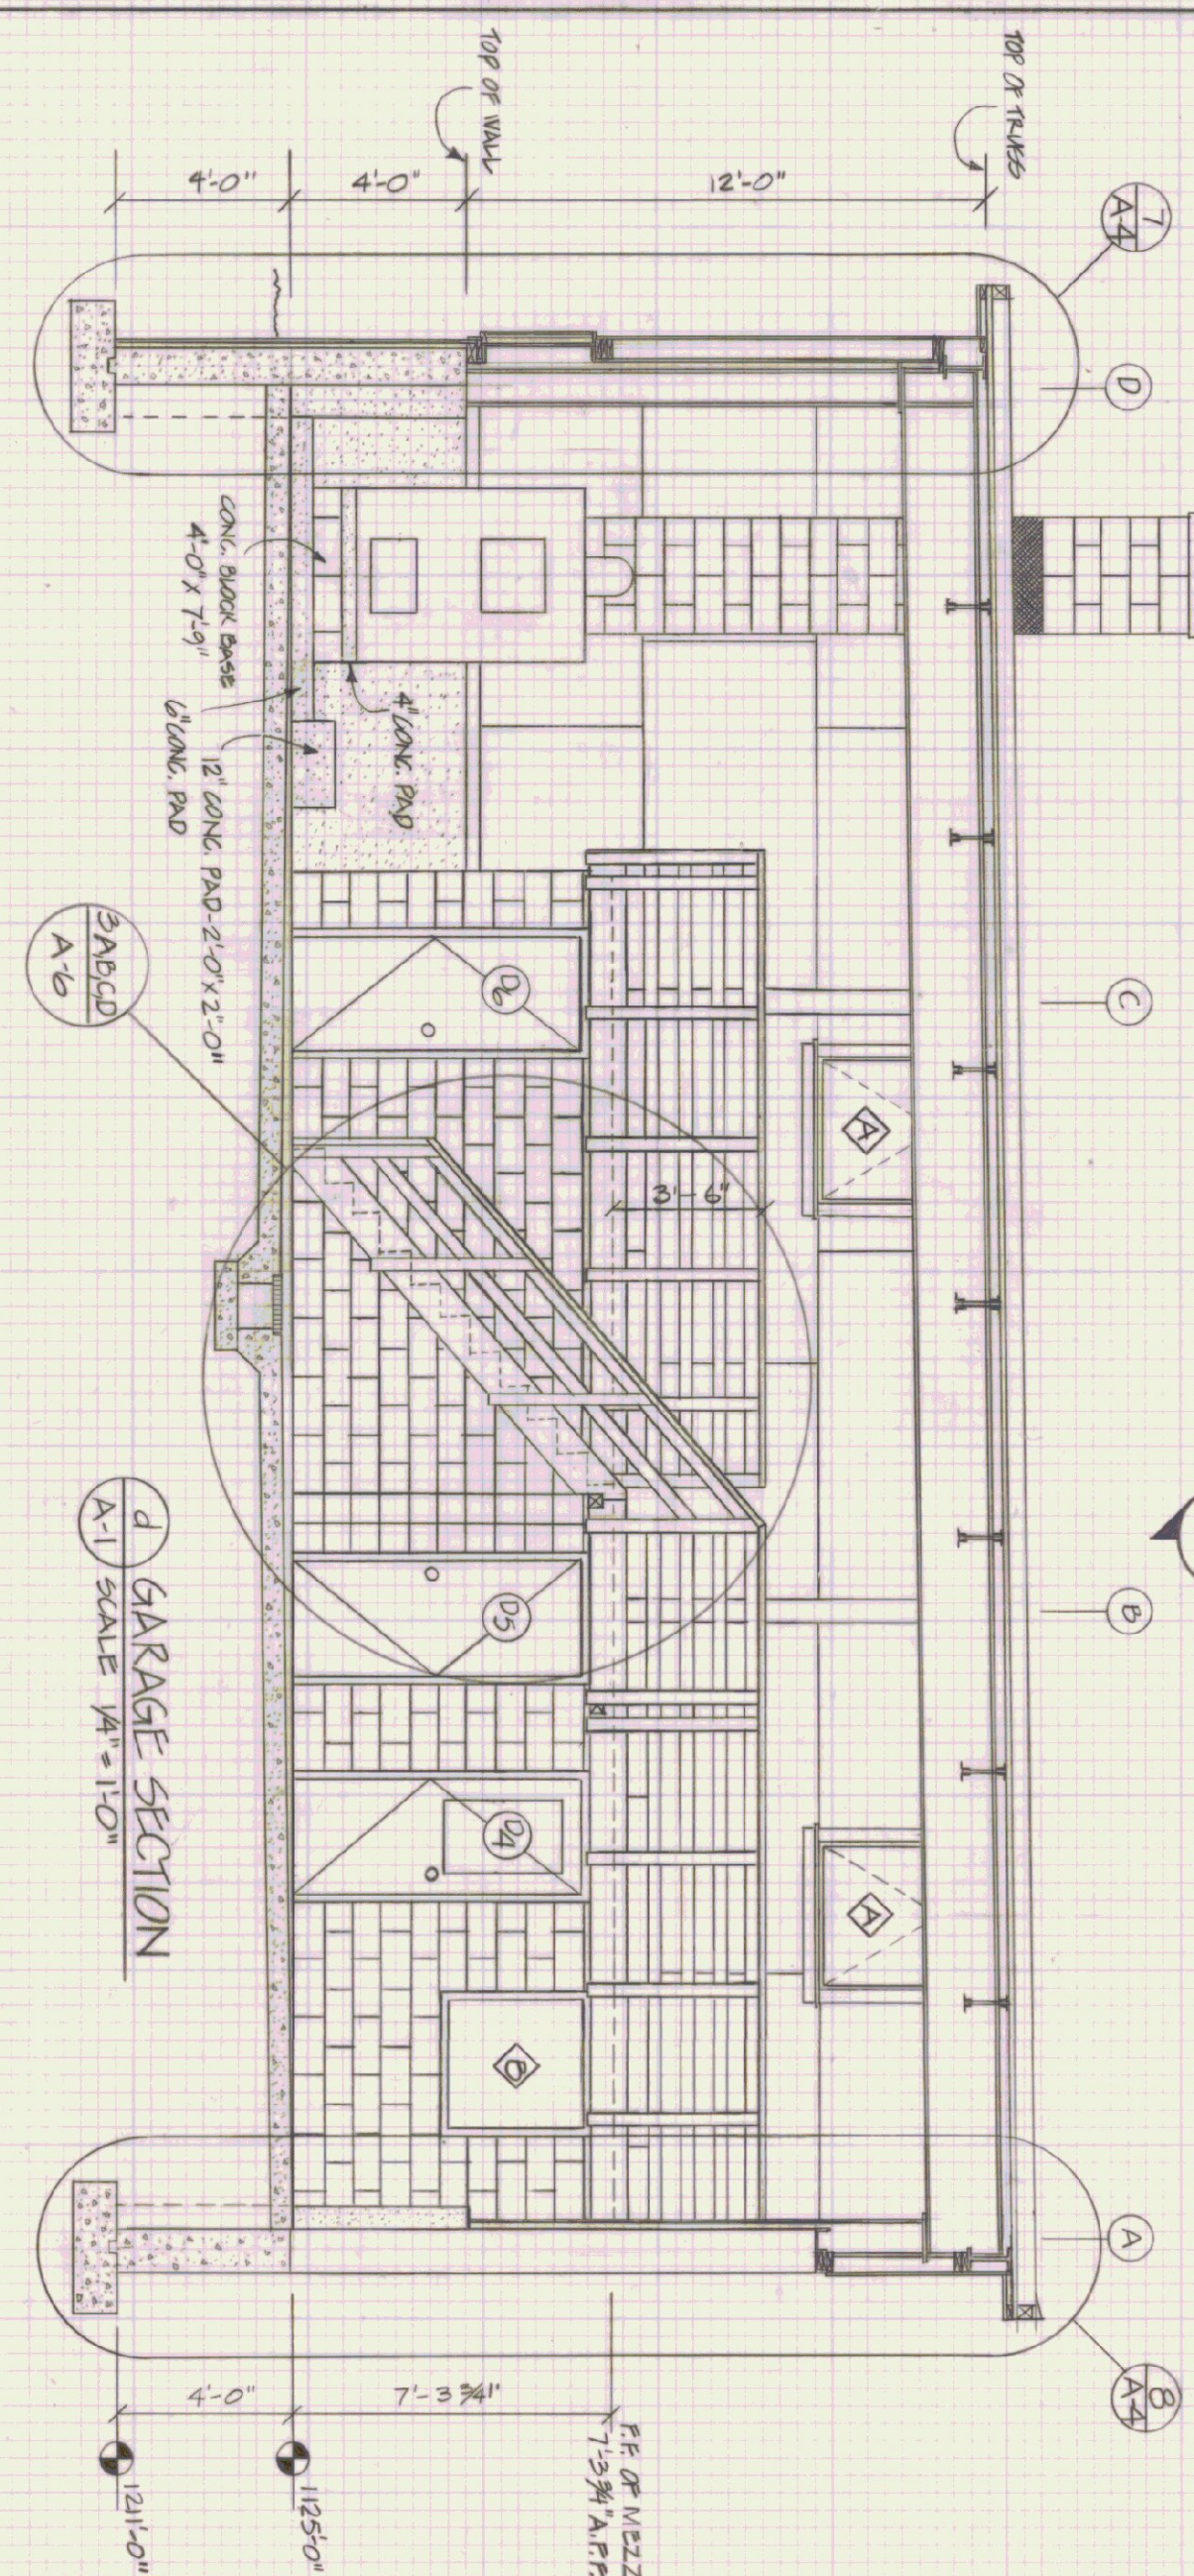

**GARAGE SECTION**  
SCALE 1/4" = 1'-0"

DOOR SCHEDULE									
NO.	QUANTITY	TYPE	SIZE	FINISH	FRAME	HANGING	GLASSING	GLASS	REMARKS
D1	1	3'-0" X 7'-0"	1	C	WOOD	1-A	6' X 8' WOOD	3/4" X 6" WOOD	REGULAR BREAK FRAME
D2	1	"	1	C	"	"	"	"	"
D3	1	"	1	C	"	"	"	"	"
D4	1	2'-8" X 6'-8"	2	C	W.L. MTL.	"	22 TYP. WOOD	3/4" X 6" WOOD	REGULAR BREAK FRAME
D5	1	"	3	B	"	"	"	"	"
D6	1	"	3	C	"	"	"	"	"
D7-D10	4	4'-0" W X 12'-0" H	4	C	WOOD	CHANNEL	"	"	INSULATED 1/2" STEEL WOOD CHANNEL

WINDOW SCHEDULE				
NO.	QUANTITY	TYPE	ROUGH OPENING	REMARKS
W1	9	FIXED METAL	3'-4 1/2" W X 2'-6 1/2" H	ALUM. BLIND COMPONENTS 4000 SERIES - #2424 C
W2	1	FIXED METAL	3'-4" W X 3'-4" H	HOLLOW METAL SPEC. DRIBB

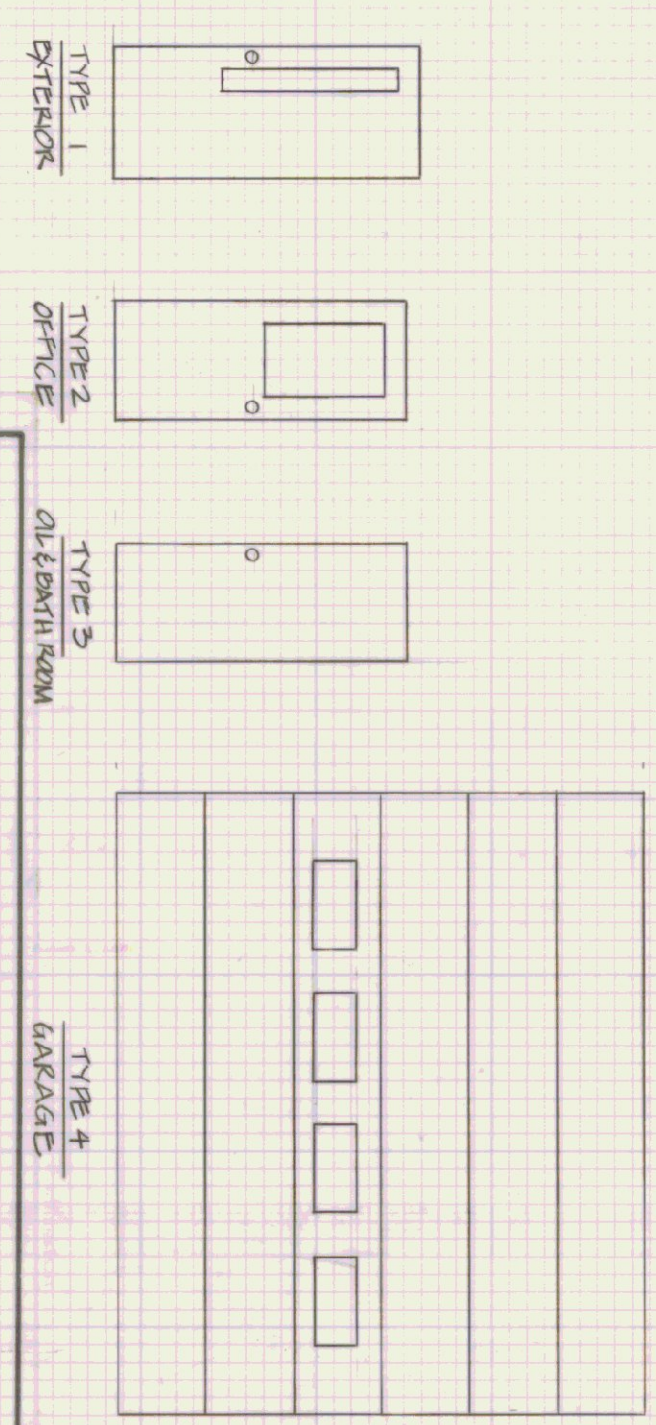

STATE OF VERMONT  
DIVISION OF STATE BUILDINGS  
AGENCY OF ADMINISTRATION  
MONTPELIER, VERMONT

AGENCY OF TRANSPORTATION  
MAINTENANCE GARAGE  
EDEN, VERMONT

**GROUND FLOOR PLAN**

DATE: JULY 21, 1984  
DRAWN BY: A. PAULIN  
APPROVED BY: R. F. DSB

SCALE: AS NOTED  
REVISIONS:  
DWS. NO. A-1  
2 OF 13