



FIRST FLOOR PLAN
SCALE: 1/4" = 1'-0"

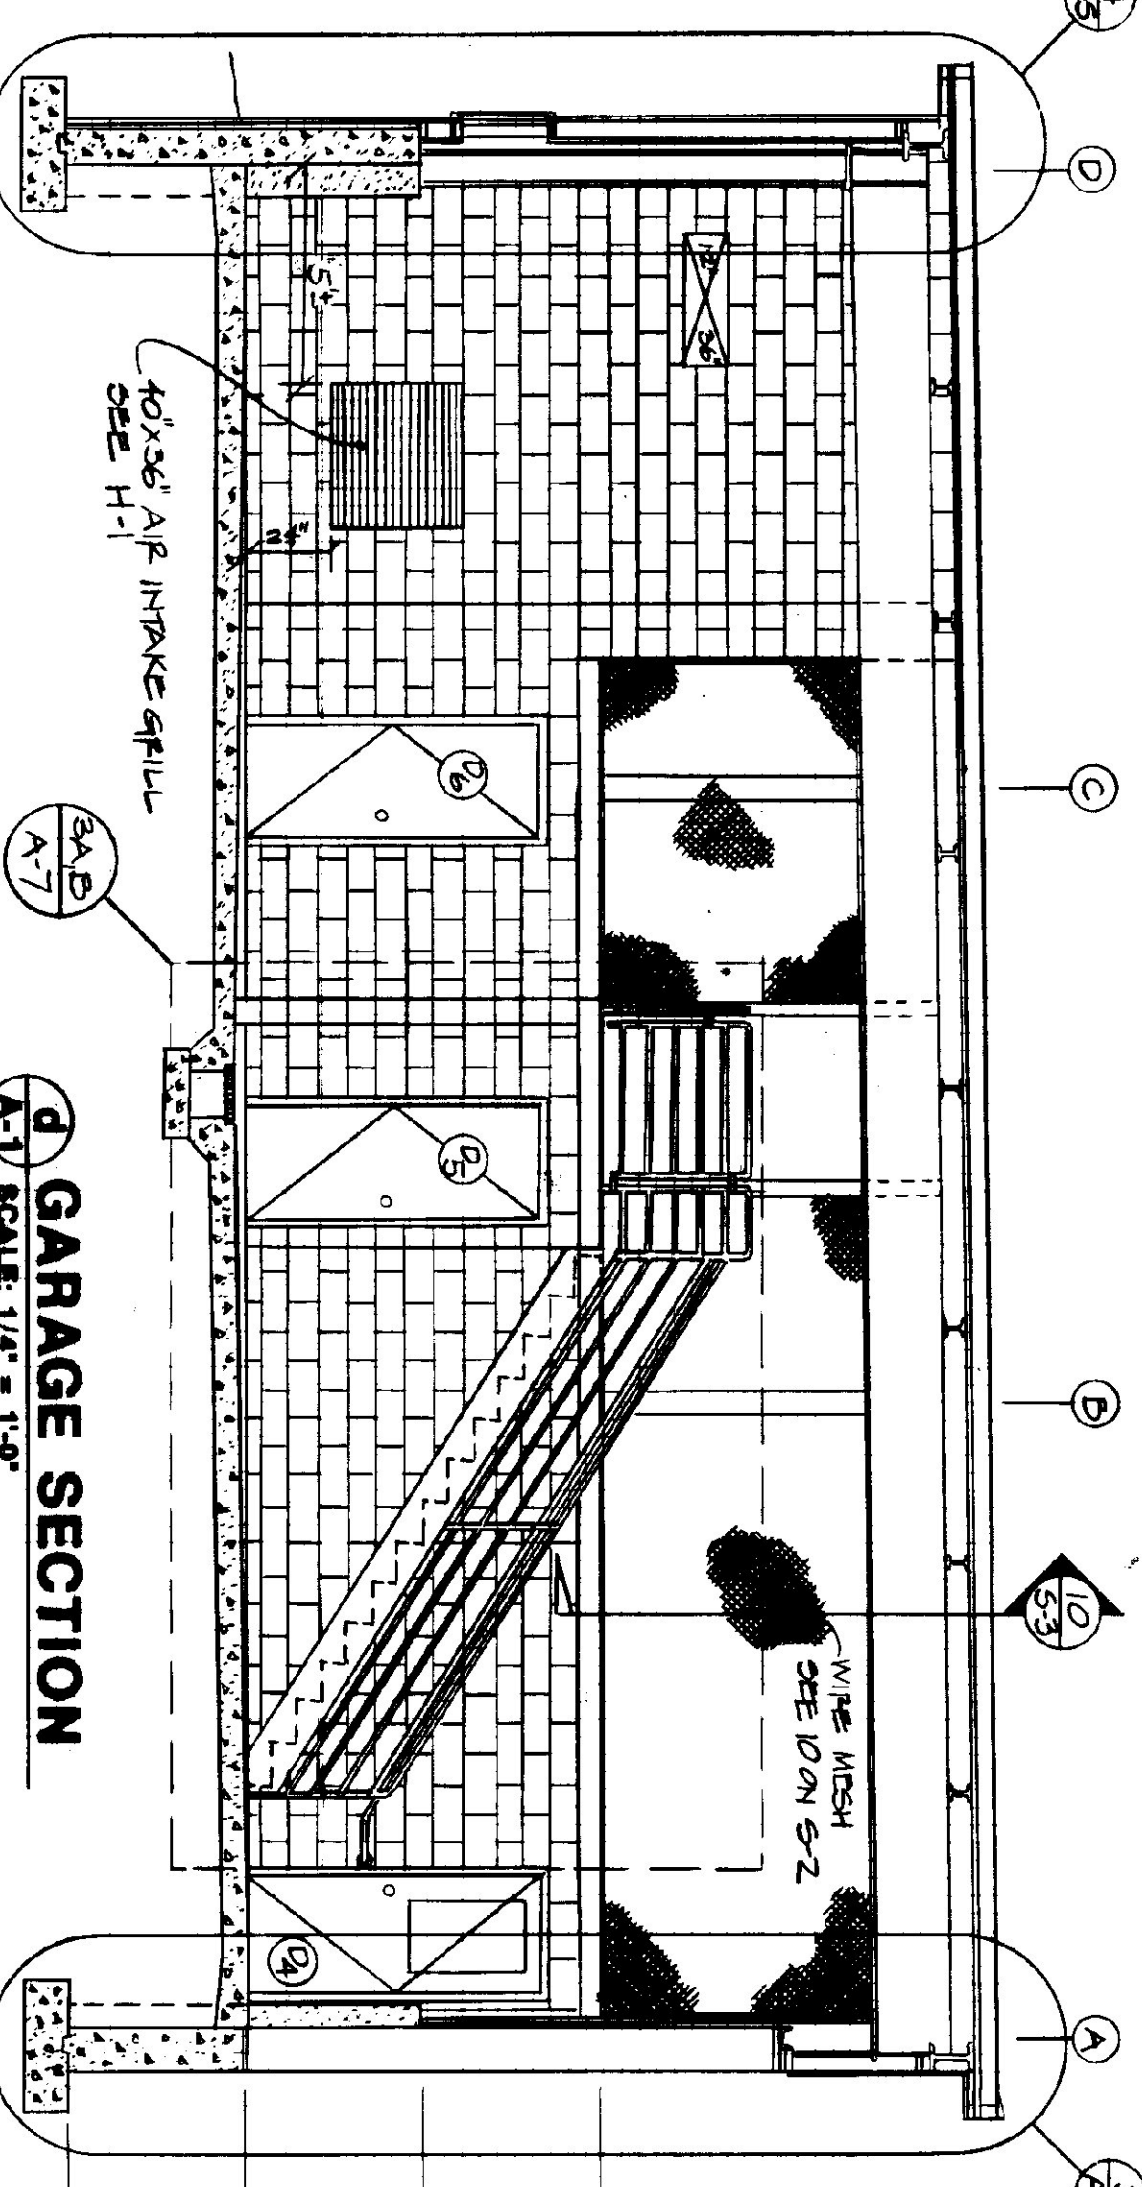

GARAGE SECTION
SCALE: 1/4" = 1'-0"

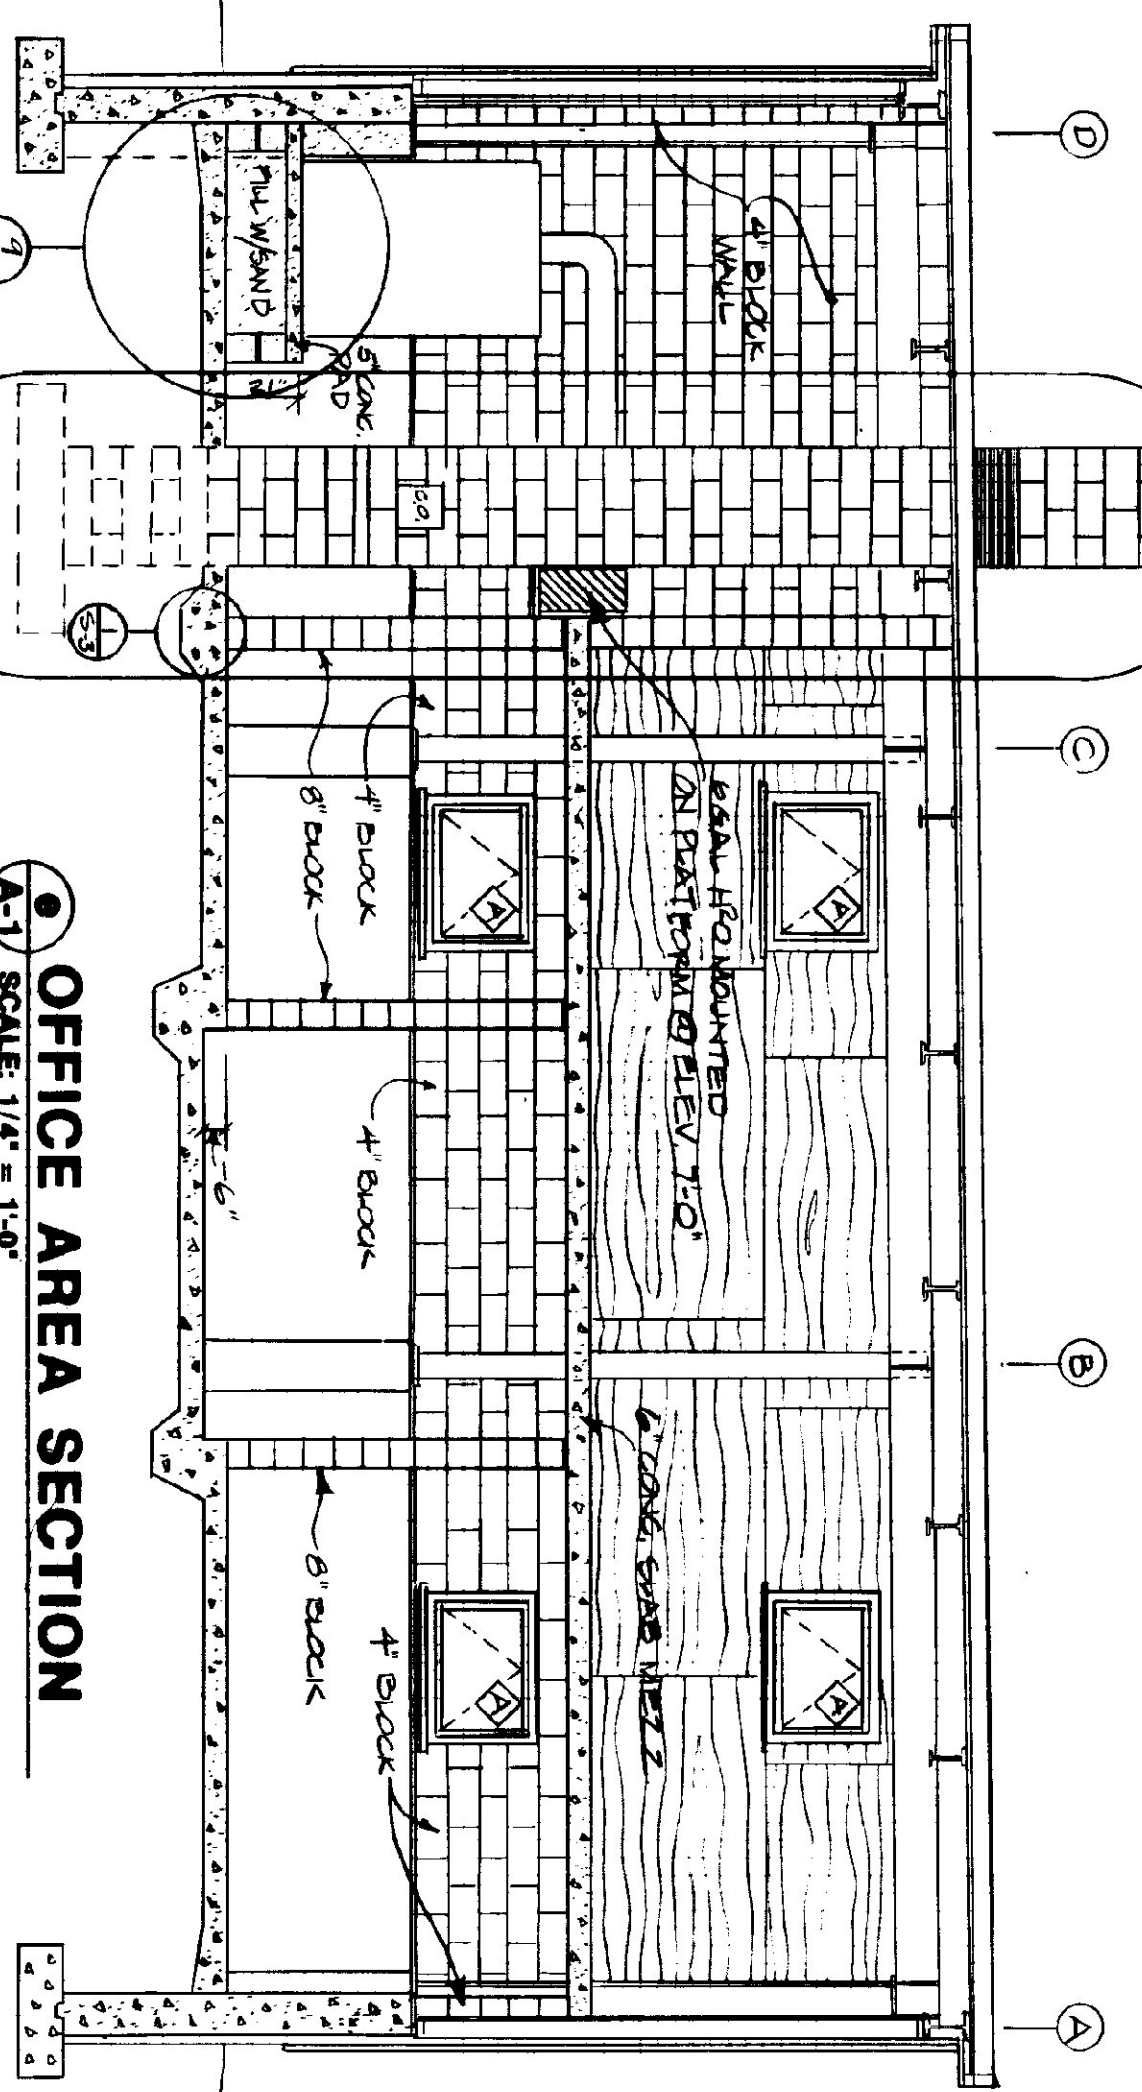

OFFICE AREA SECTION
SCALE: 1/4" = 1'-0"

STATE OF VERMONT		VERMONT	
DEPARTMENT OF STATE BUILDINGS		VERMONT	
AGENCY OF ADMINISTRATION		VERMONT	
MONTPELIER.		VERMONT	
FIRST FLOOR PLAN			
VERMONT AGENCY OF TRANSPORTATION			
5 BAY MAINTENANCE GARAGE			
ENOSBURG FALLS, VERMONT			
DATE:	SCALE:	REVISIONS:	DWG. NO.
MAY 20, 1991	1/4" = 1'-0"		A-1
DRAWN BY:	APPROVED BY:		
A. POULIN			5 OF 24