


1 END WALL SECTION AT MEZZANINE
A-6
SCALE 1/2" = 1'-0"

2 WALL SECTION AT
A-6 COL. LINE X MEZZ.
SCALE 1/2" = 1'-0"

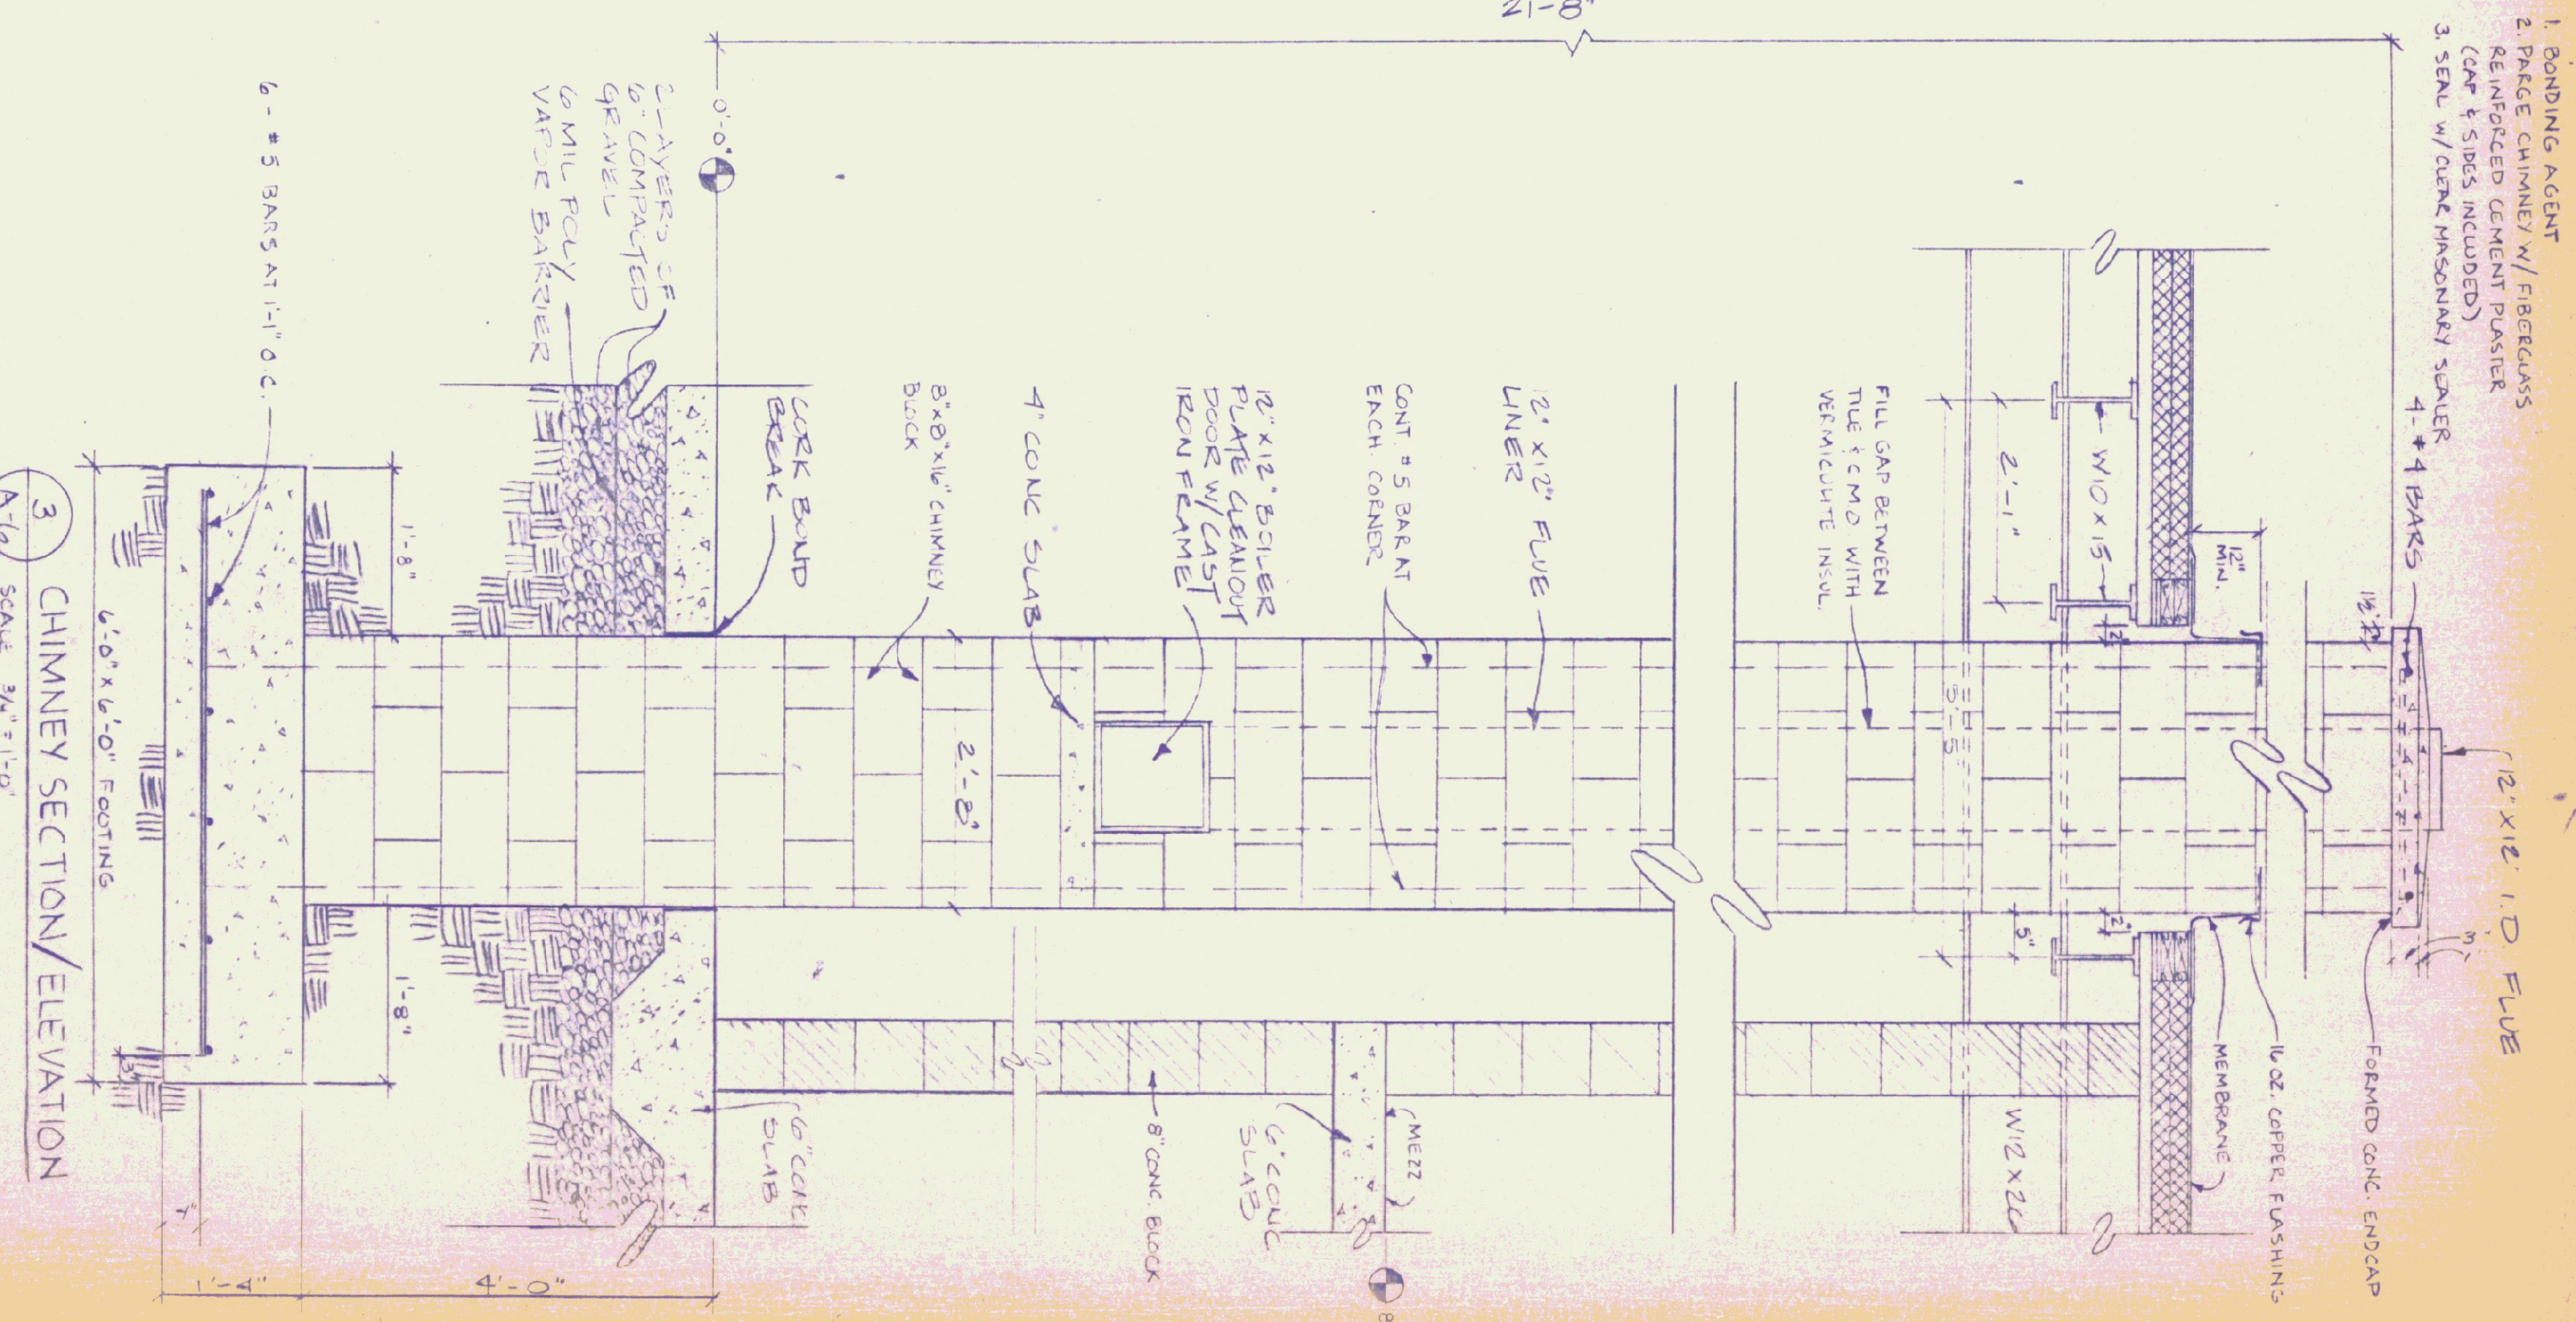

3 CHIMNEY SECTION/ELEVATION
A-6
SCALE 3/4" = 1'-0"

STATE OF VERMONT DEPARTMENT OF STATE BUILDINGS AGENCY OF ADMINISTRATION VERMONT		WALL SECTIONS & CHIMNEY DETAILS VERMONT AGENCY OF TRANSPORTATION 5 BAY MAINTENANCE GARAGE ENOSBURG FALLS, VERMONT	
DATE MAY 20, 1991	SCALE AS NOTED	REVISIONS:	DWG. NO. A-6
DRAWN BY S. MCCORMICK	APPROVED BY:		10 OF 24