


FLOOR PLAN
SCALE: 1/8"=1'-0"

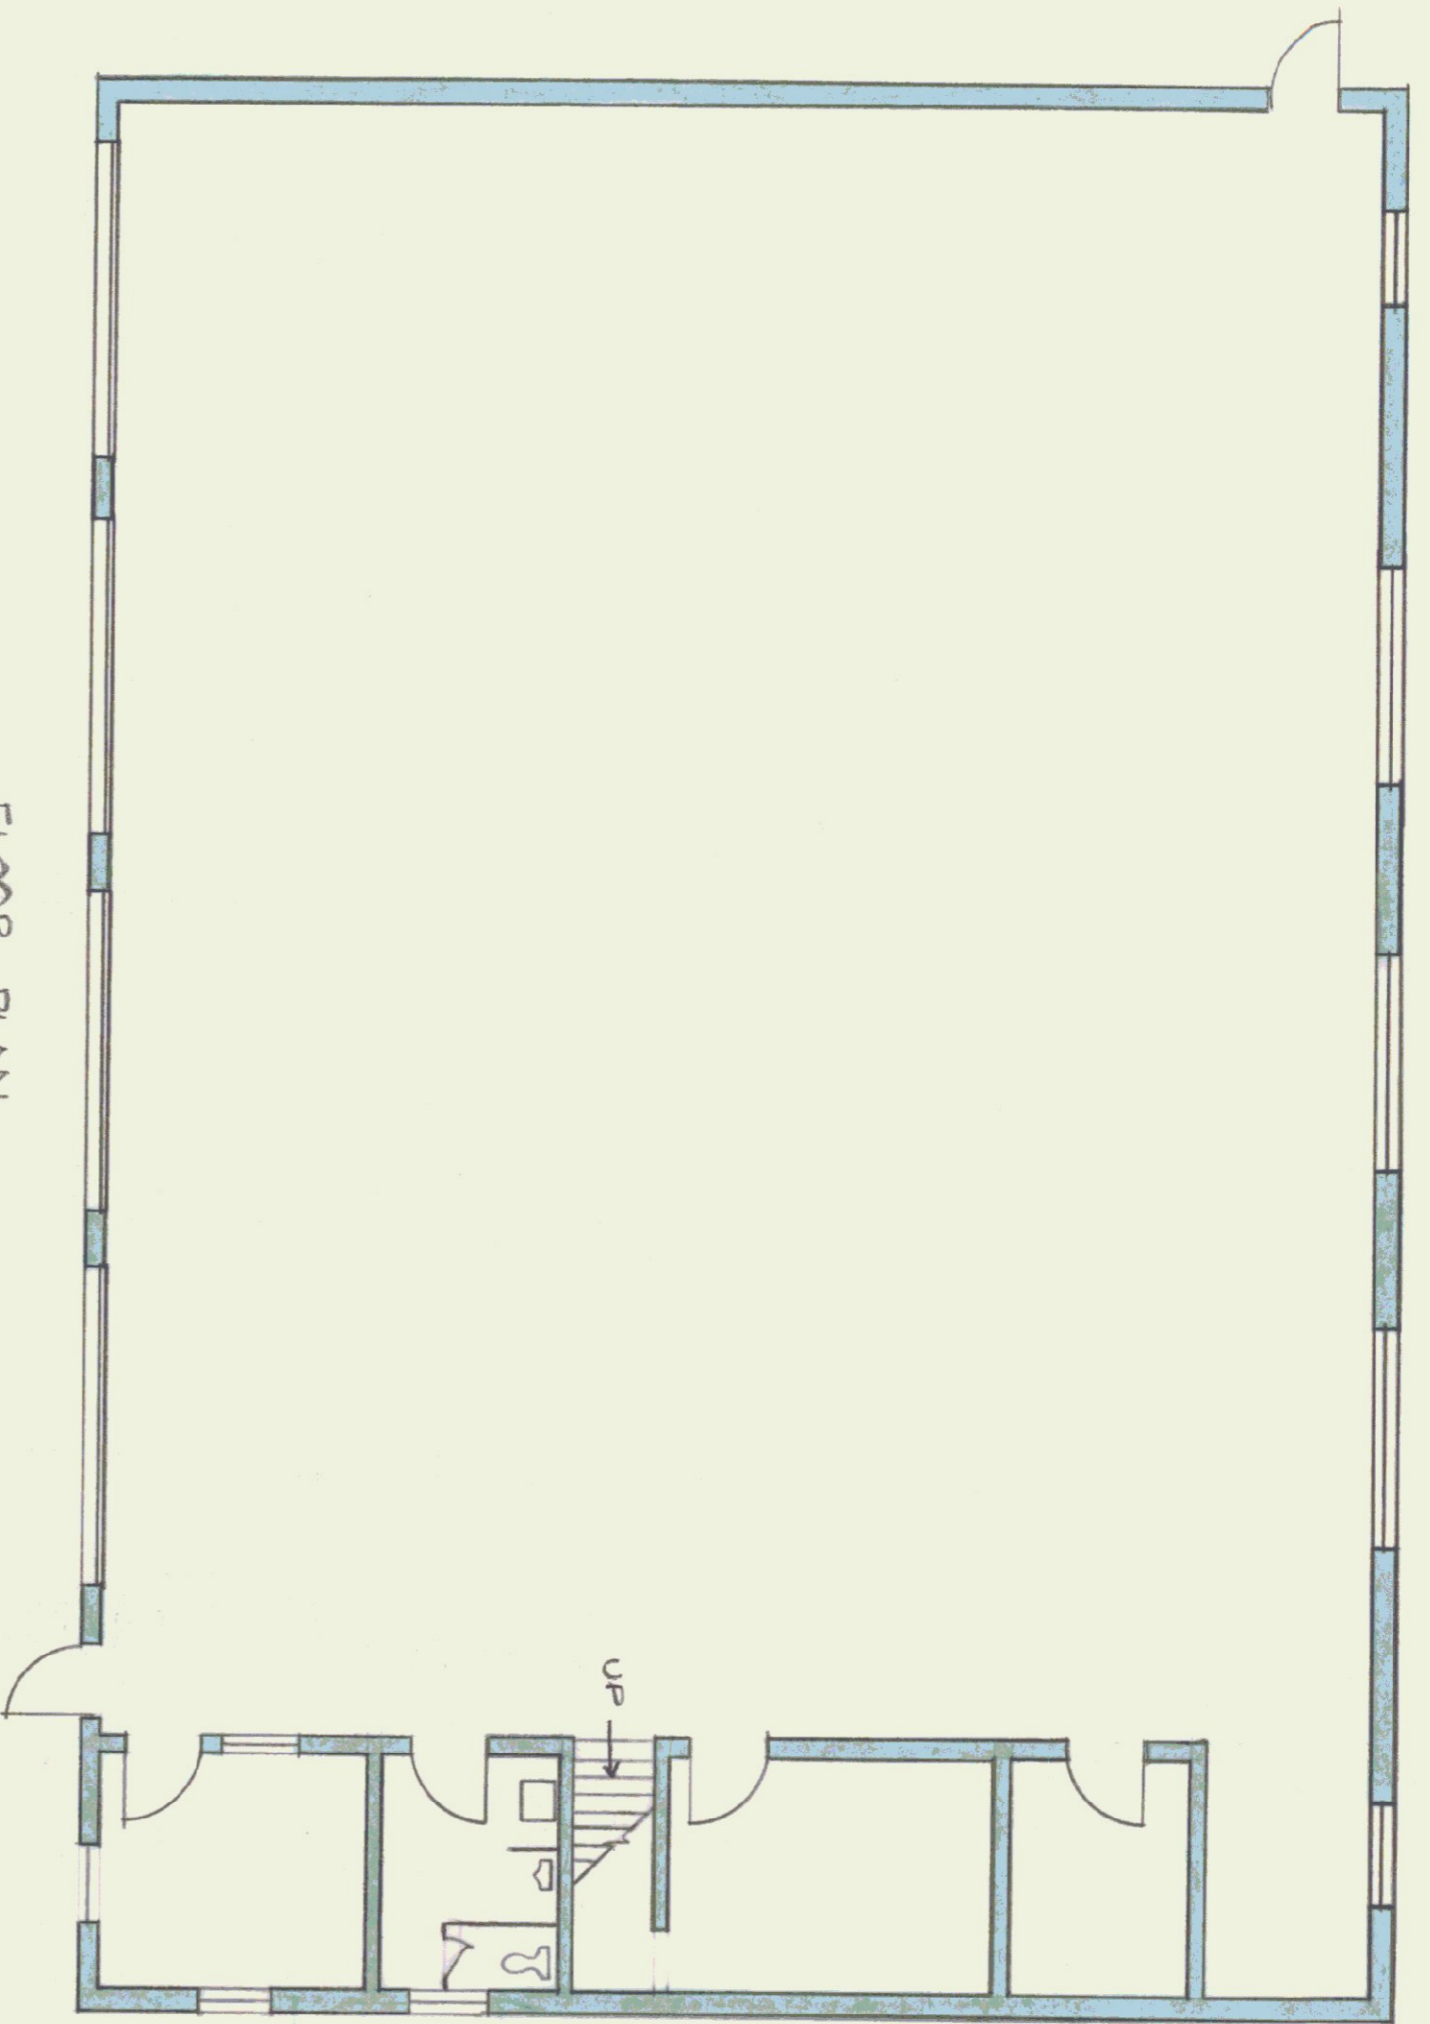

STATE OF VERMONT			
DIVISION OF STATE BUILDINGS			
AGENCY OF ADMINISTRATION			
MONTPELIER, VERMONT			
FOUR BAY GARAGE			
DEPARTMENT OF TRANSPORTATION			
NORTH HERO, VERMONT			
DATE:	SCALE:	REVISIONS:	DWG. NO.
7-18-80	AS NOTED		
DRAWN BY:	APPROVED BY:		
uff			OF